


**Bassett St One-Way (each dir) Protected Bike Lane**  
6' One-Way Each Dir Both Sides

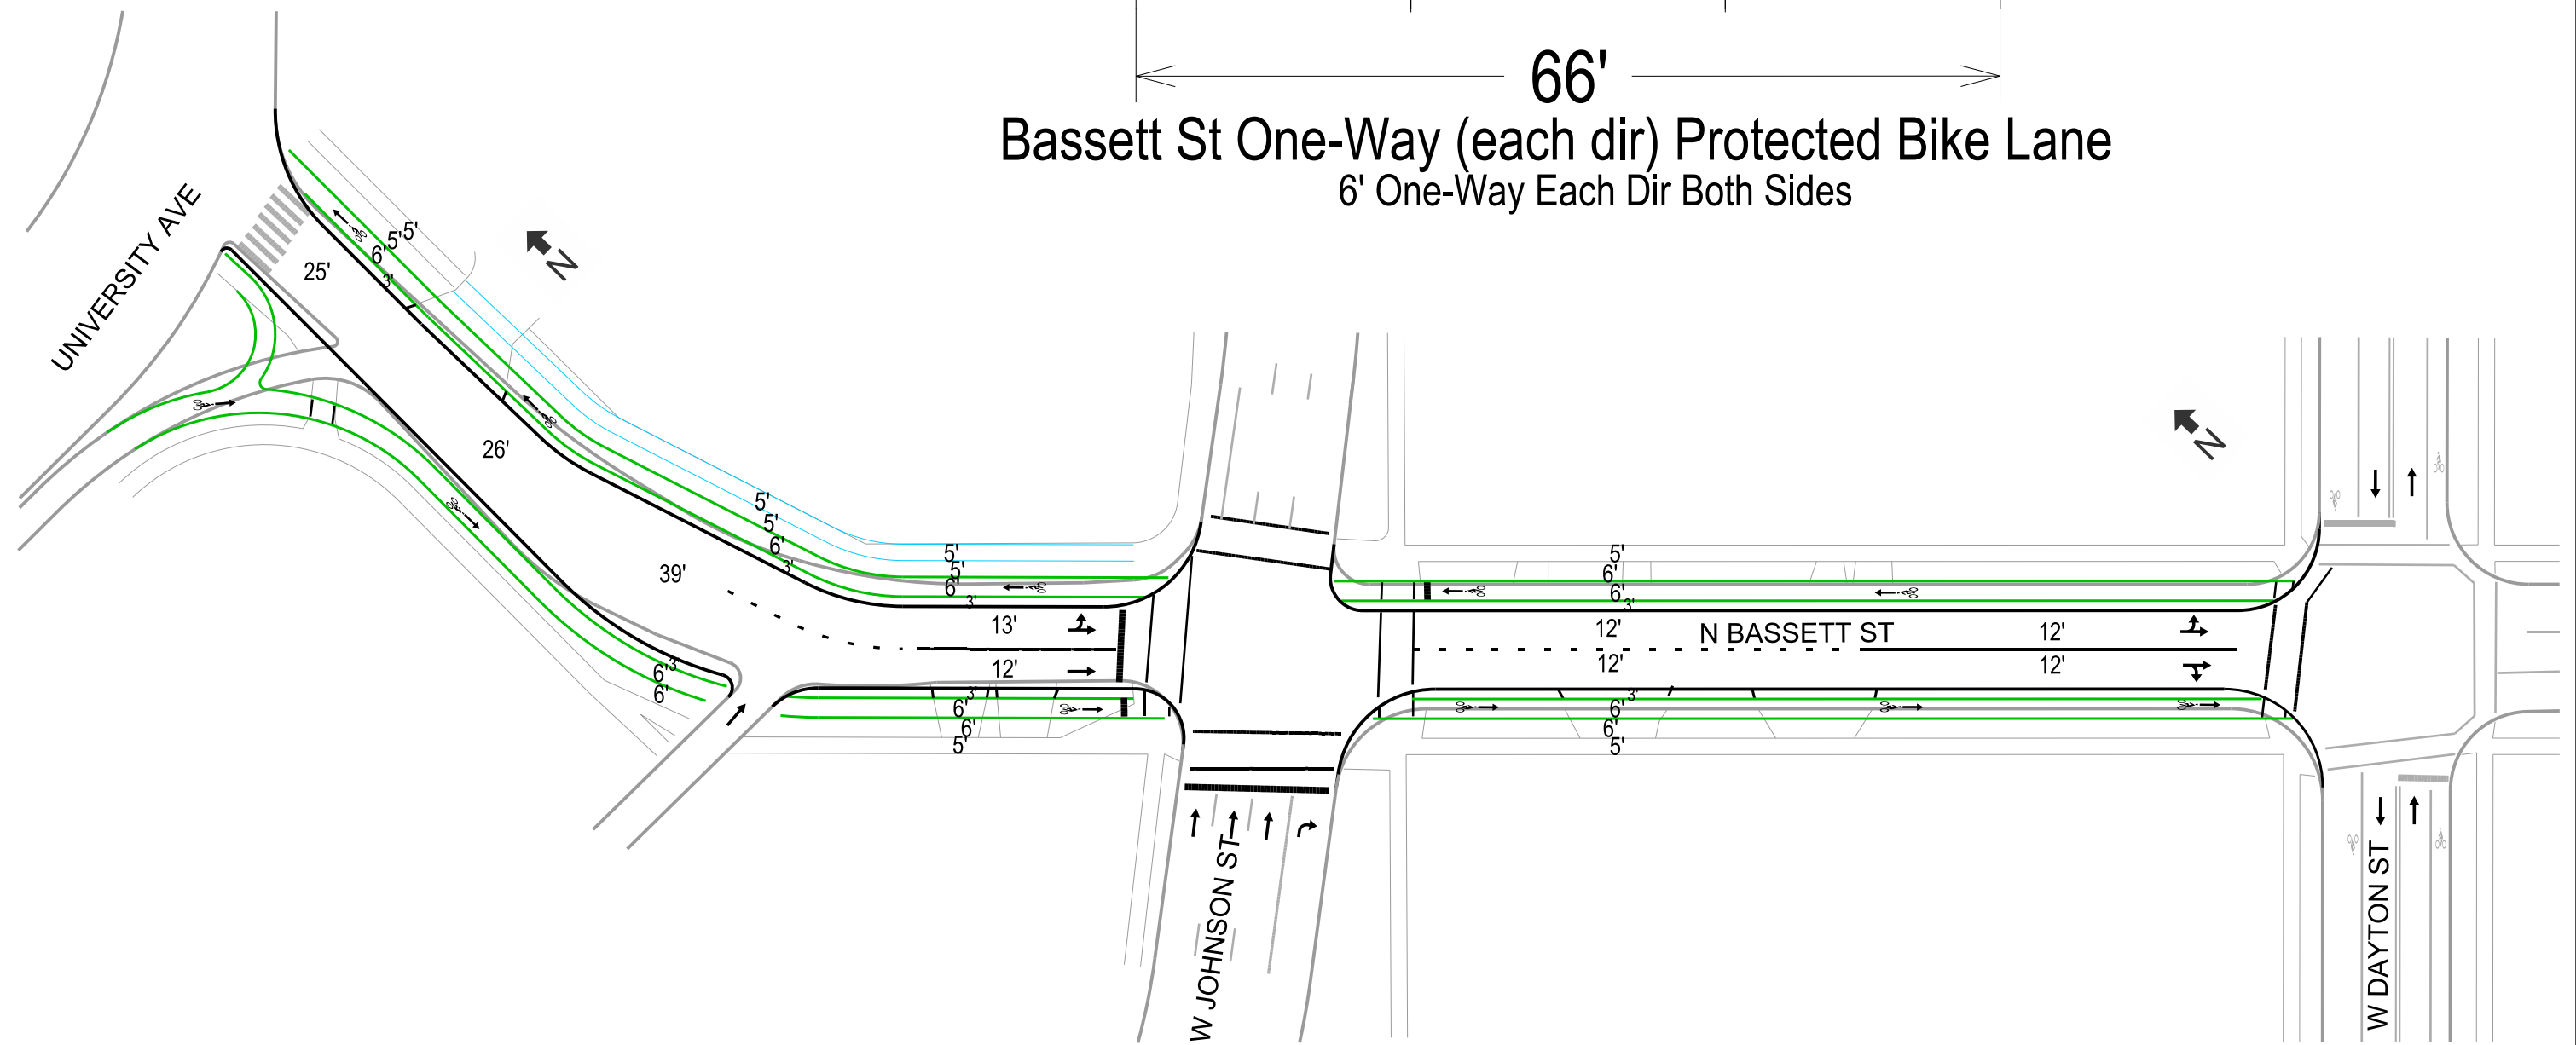

PLOT SCALE:  
 PLOT NAME:  
 REV. DATE:  
 ORIGINATOR: CITY OF MADISON, TRAFFIC ENG. DIV.