


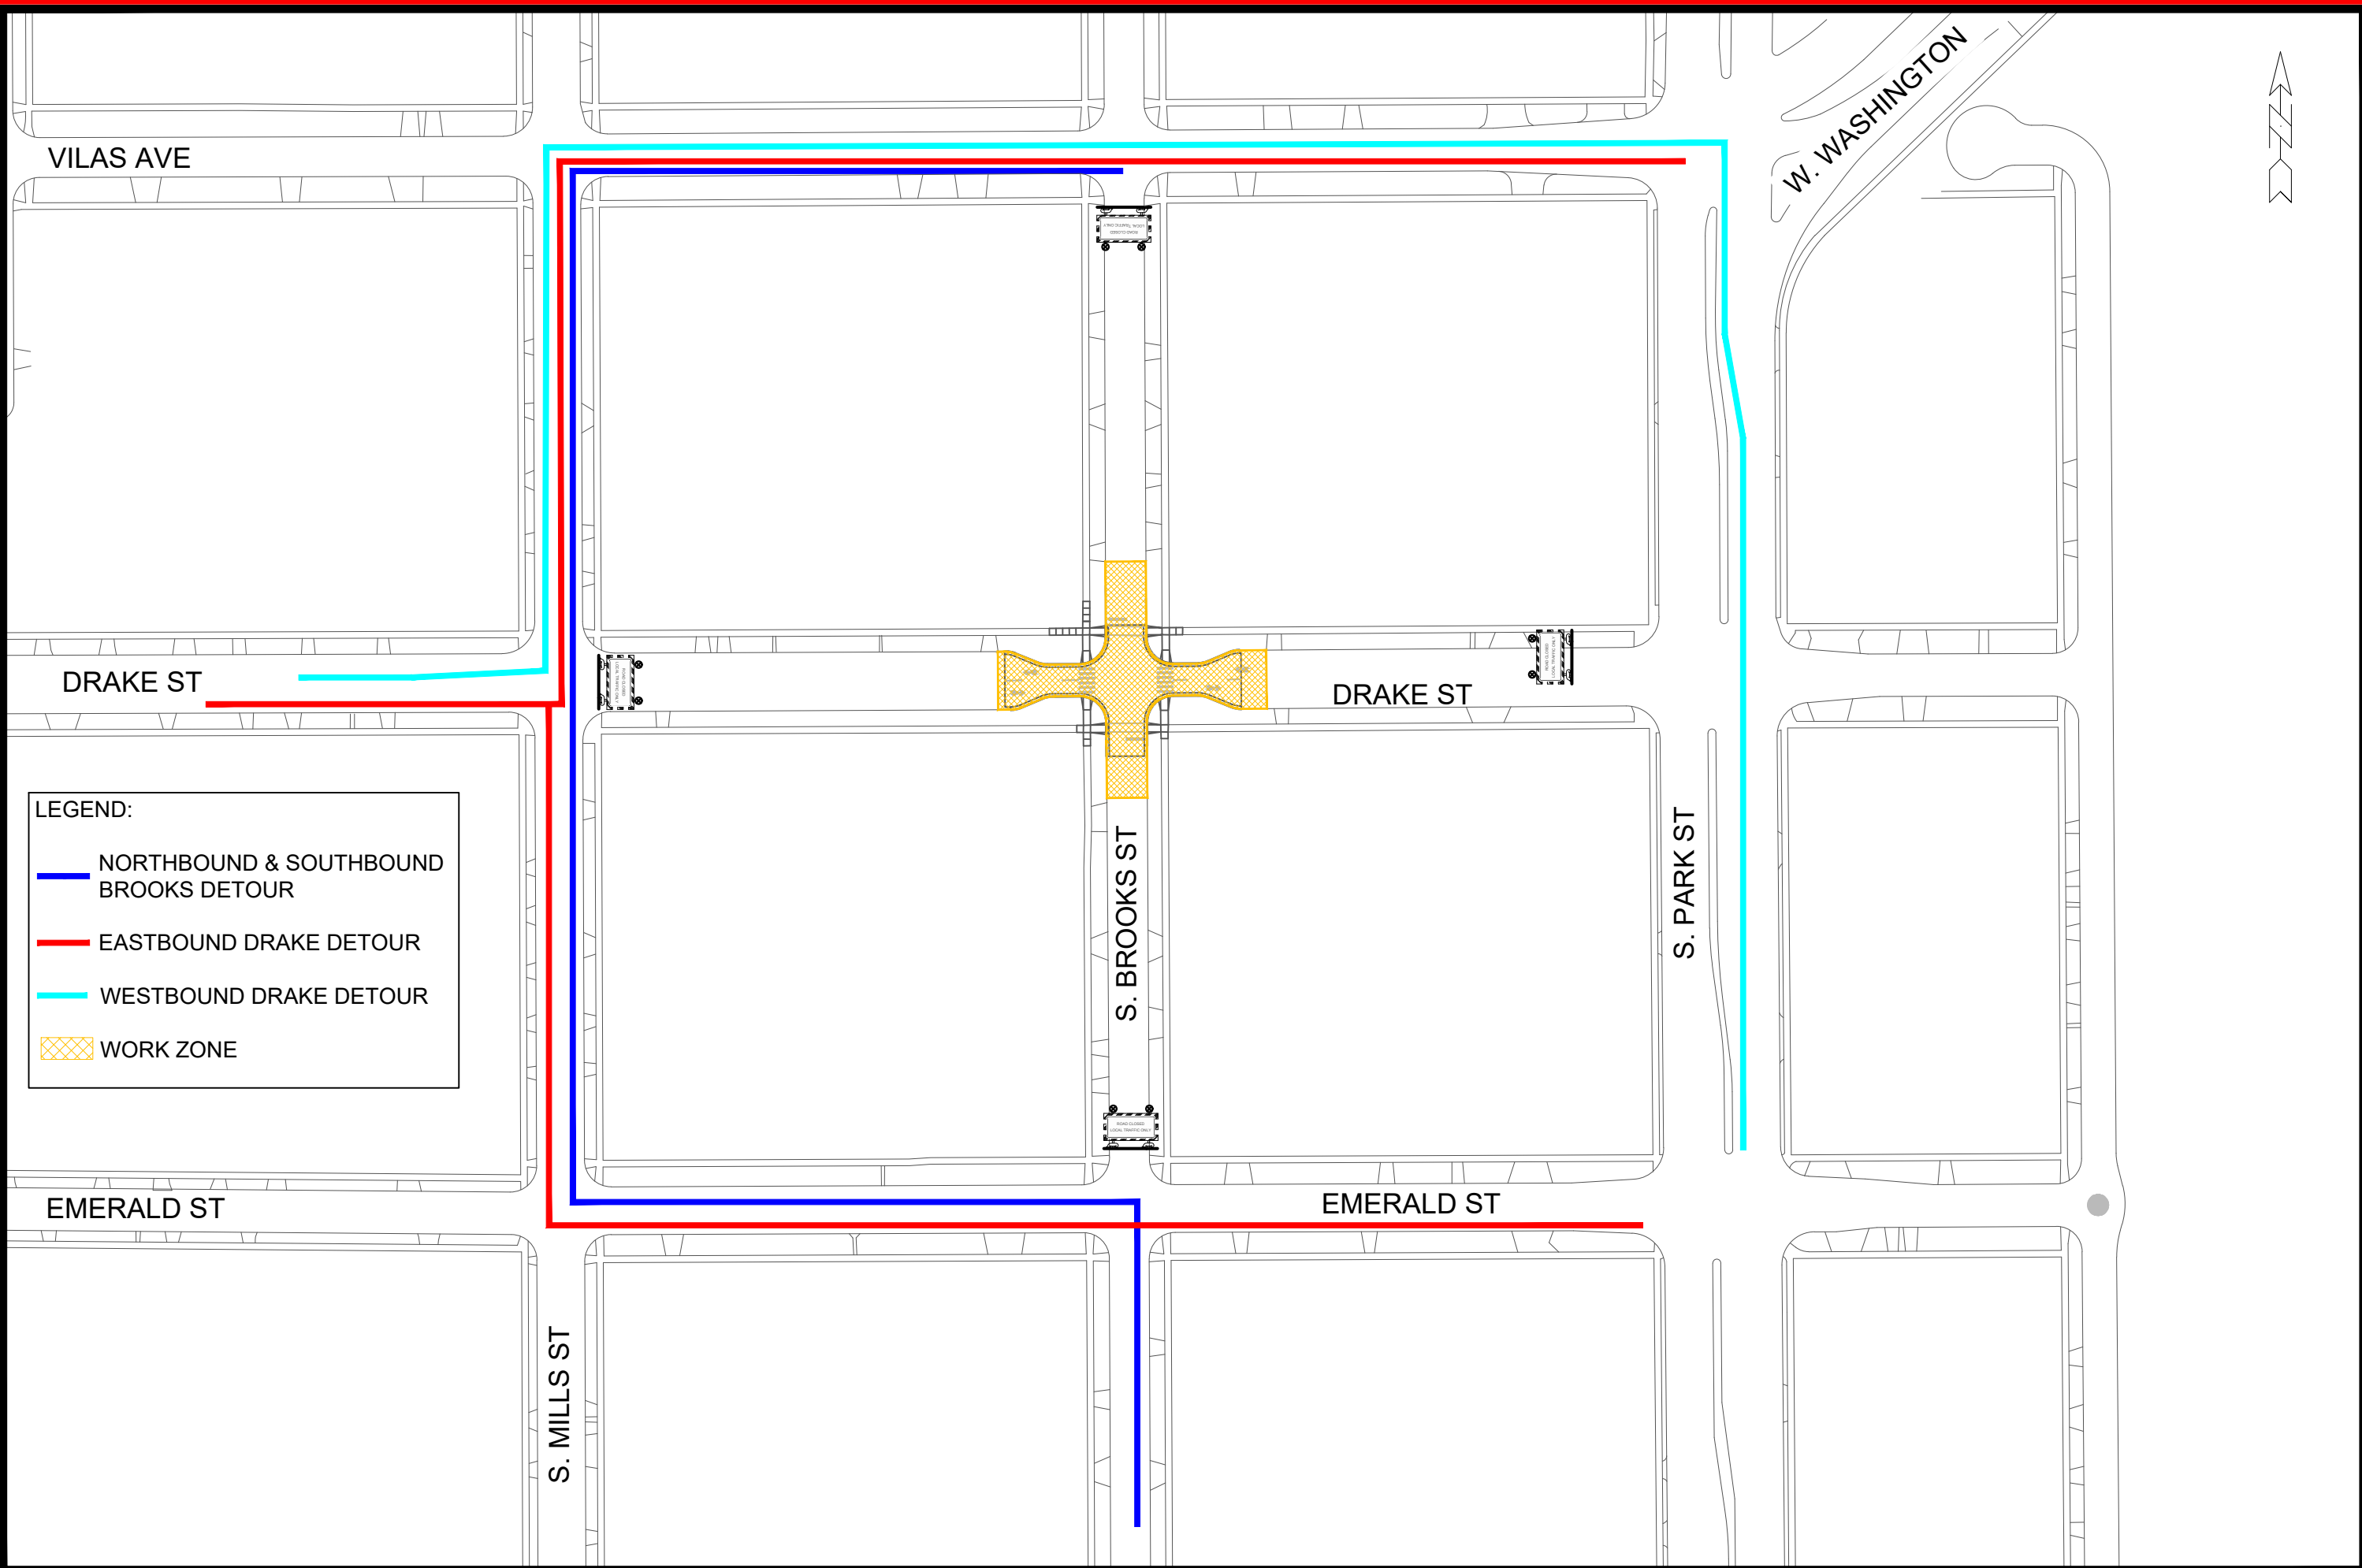

	15200	DRAKE ST AND BROOKS ST - DETOUR PLAN				15200			
	DT-1	SAFE STREETS 2025				MADISON, WI			
	M:\DESIGN\Projects\14658\Project Documents\Traffic Docs\Drake & Brooks - Detour Plan.dwg				CONTRACT NO: 8800				
					DT-1				
					15200				
					MARK				
REVISION									
Date: 7/28/2025 10:55 AM				Scale: Custom					
Designed By: LMC				DT-1					