
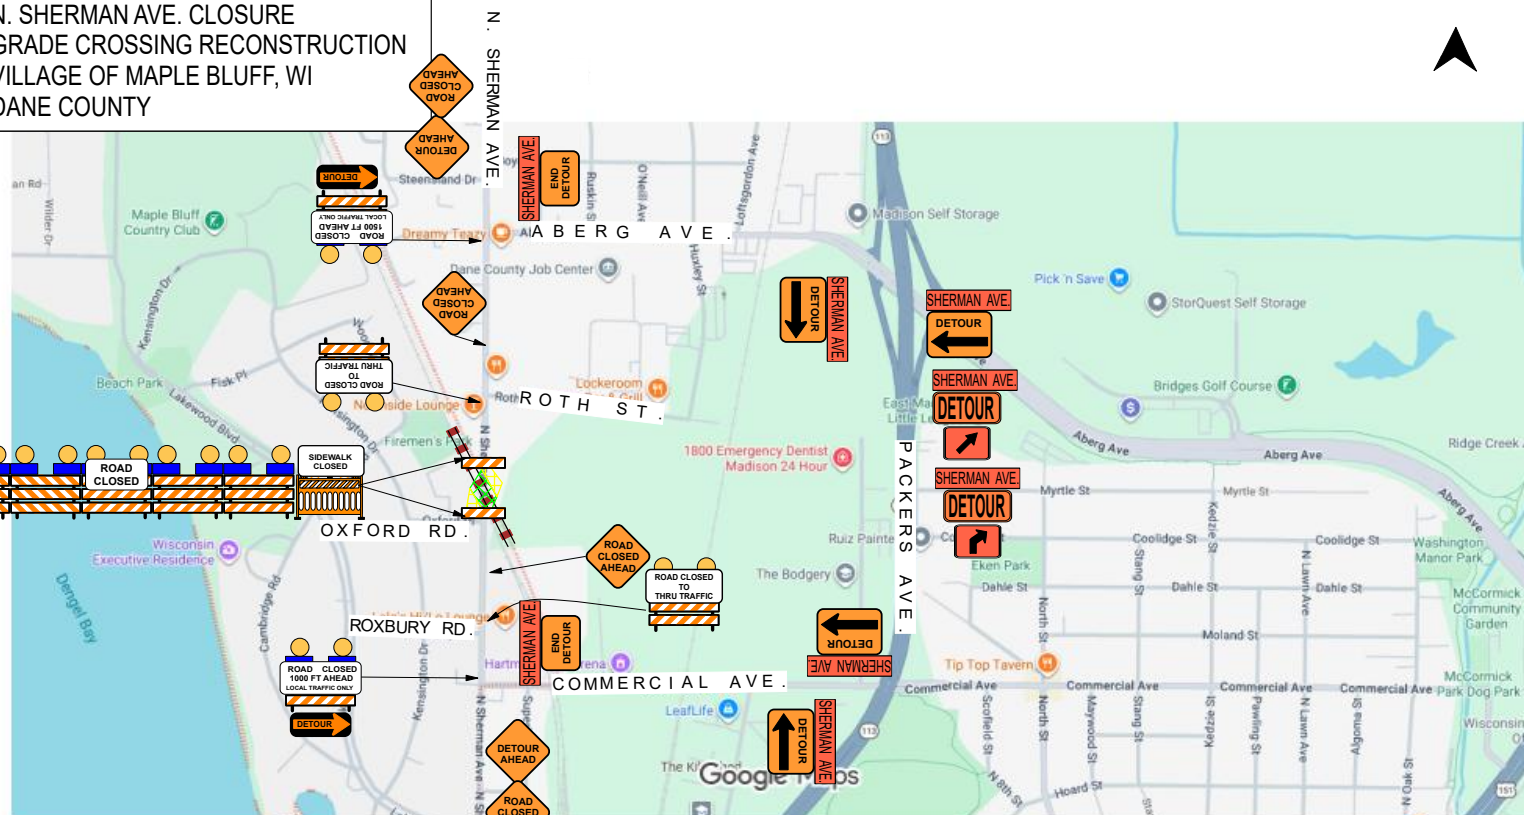


WISCONSIN & SOUTHERN RAILROAD
N. SHERMAN AVE. CLOSURE
GRADE CROSSING RECONSTRUCTION
VILLAGE OF MAPLE BLUFF, WI
DANE COUNTY

Legend

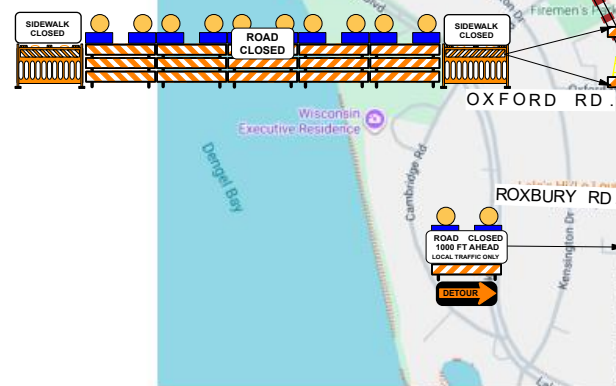

Date: 5/6/2026 **Author:** CHRIS DUPREY TCS ADVANCED LIC#56028 **Project:** WISCONSIN & SOUTHERN RAILROAD N. SHERMAN AVE. CLOSURE

Comments:

NOT TO SCALE. NOT ALL ROADS & SIGNS SHOWN, ALL SIGNS TO BE SPACED AT 200 FT UNLESS NOTED OTHERWISE IN THE PLANS. EXISTING SPEED LIMIT IN WORK ZONE IS 30 MPH. MESSAGE BOARDS TO BE POSTED ONE WEEK IN ADVANCE OF CLOSURE TO WARN MOTORISTS.