


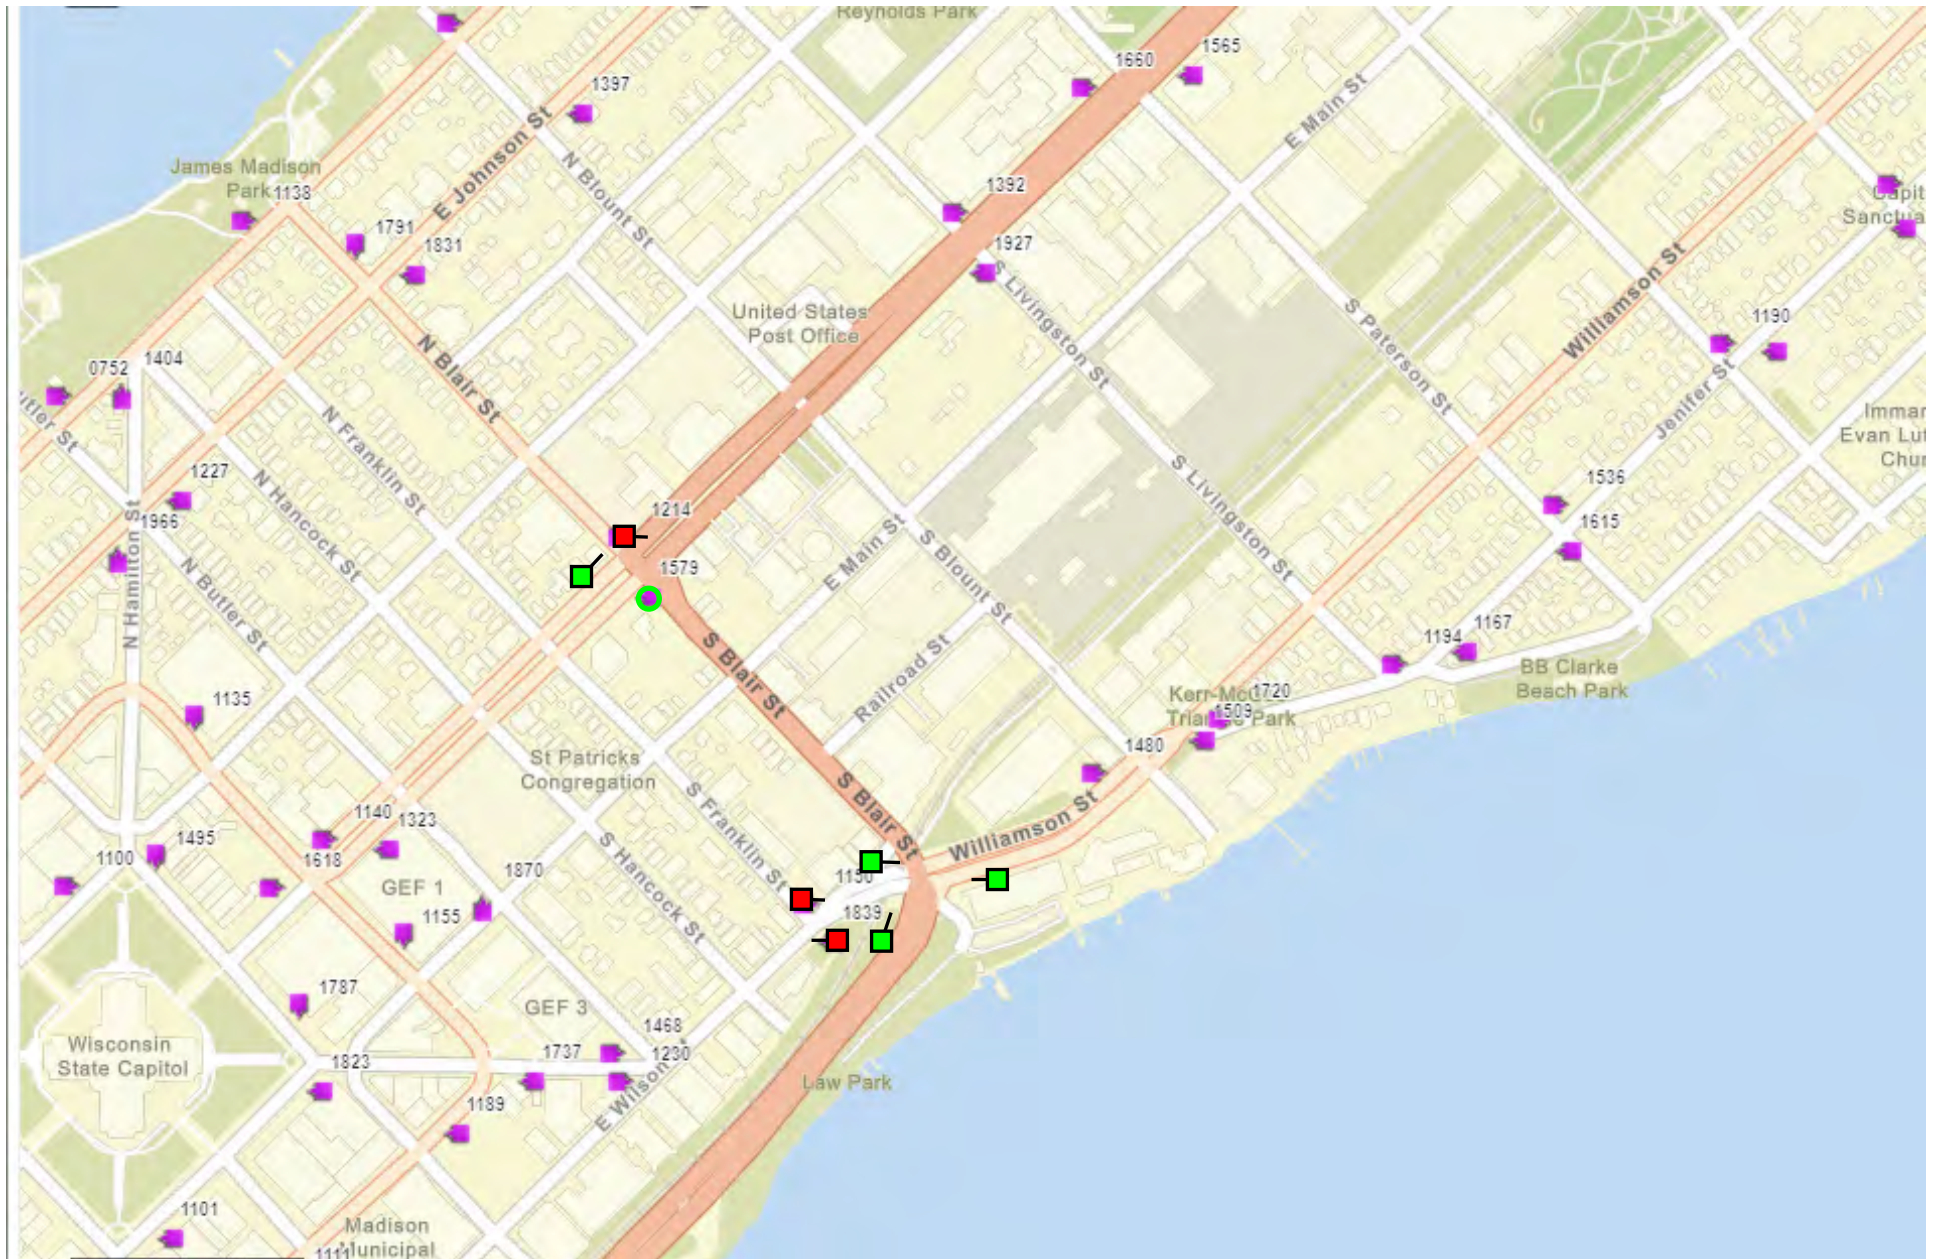

- Existing stop with pad
- Existing stop no pad
- Remove stop
- Add stop with pad
- Add stop no pad
- Add stop amenity
- ✕ Remove stop amenity