


Darbo Dr.

Rosemary Ave.

Multi-use Path Reconstruction

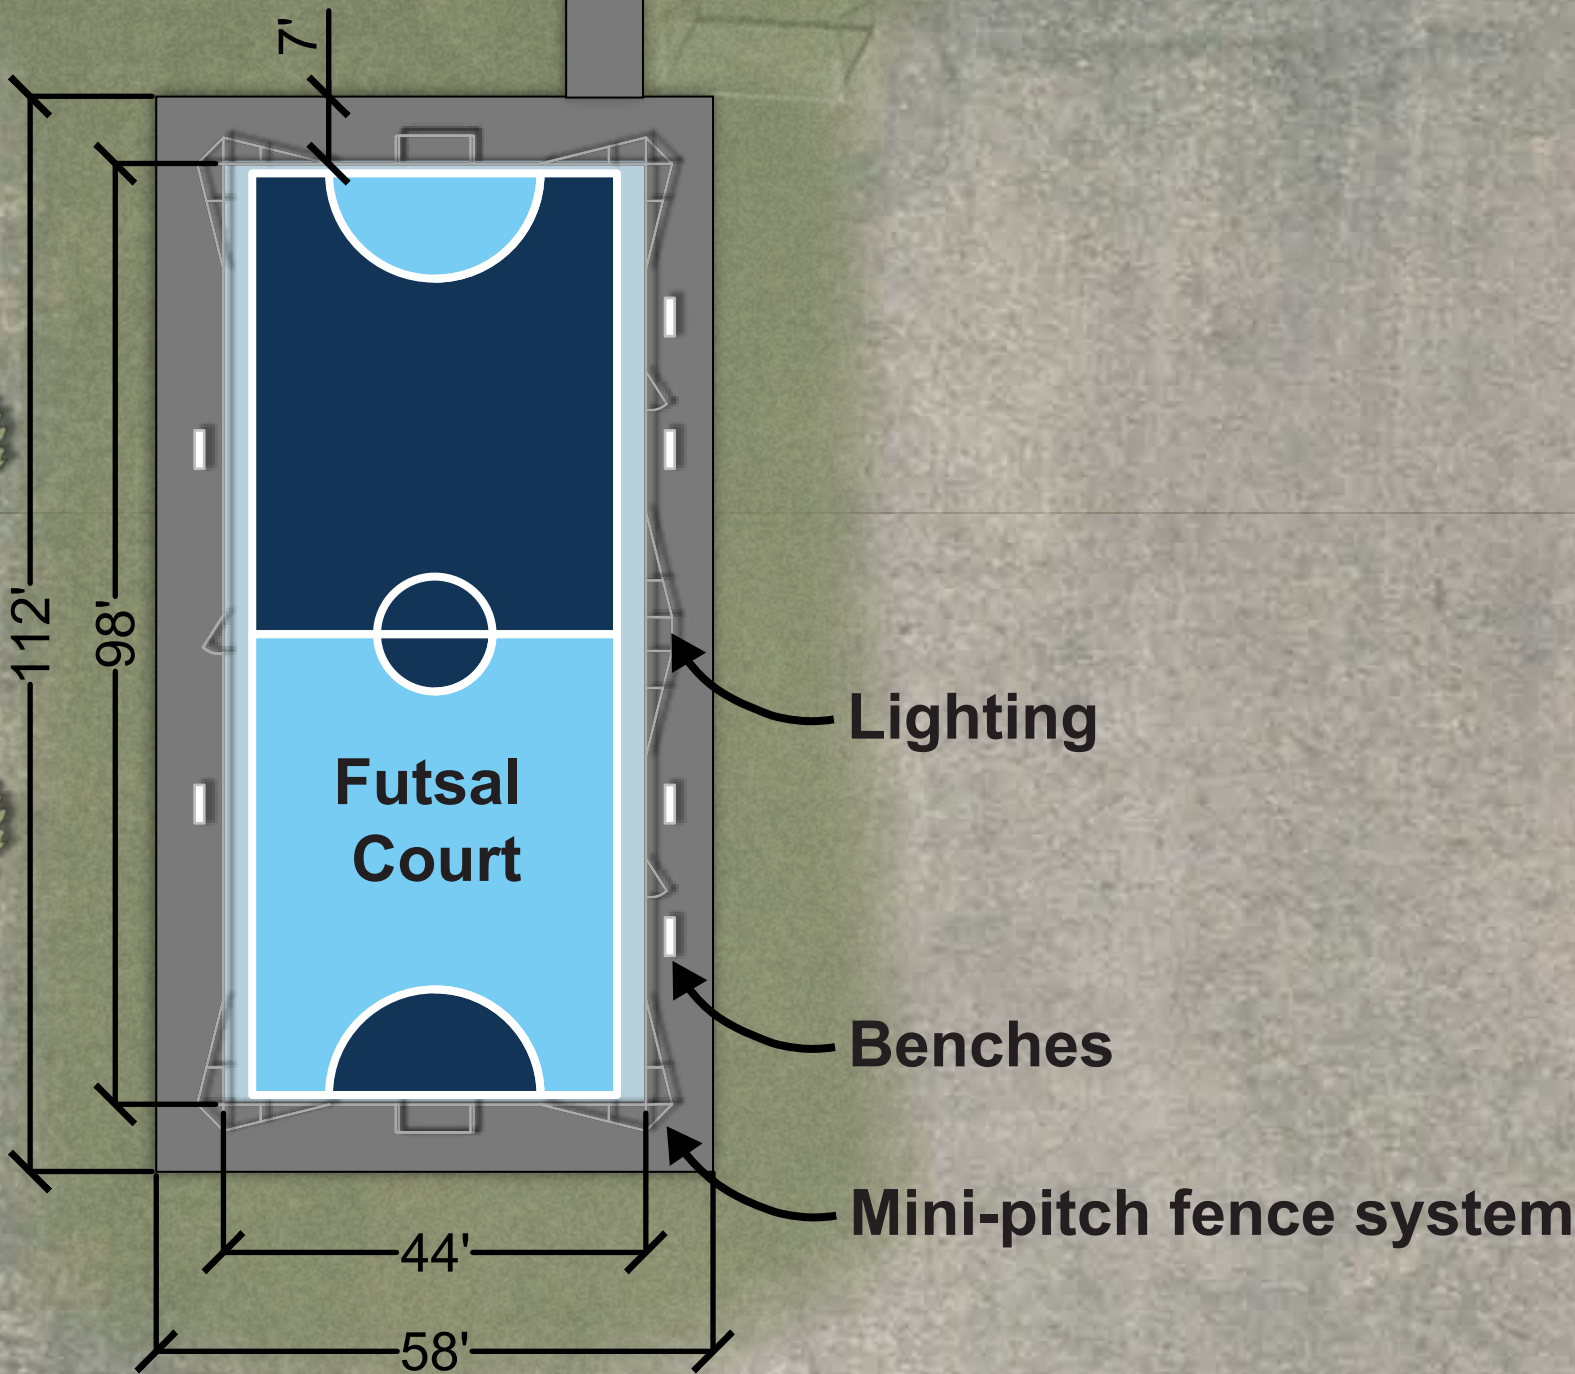

Existing soccer goals to be moved to open field

Worthington Ave.

City of Madison
Department of Public Works
PARKS DIVISION
330 E. Lakeside St.
Madison, WI 53715

**MADISON
PARKS**

Graphical Scale
0 20



PROJECT:
*WORTHINGTON PARK
2026 IMPROVEMENTS*

PROJECT ADDRESS:
*3102 WORTHINGTON AVE.
MADISON, WI 53714*

Although every effort has been made in preparing these plans and checking them for accuracy, the contractor and subcontractors must check all details and dimensions of their trade and be responsible for the same.

ITEM	DATE
DRAWN BY: XX	XX-XX-XXXX

PUBLIC WORKS PROJECT #:
TBD

SHEET TITLE:
CONCEPT PLAN

SHEET NUMBER:
1.0



Penn Park futsal court, opened in 2024.



Penn Park futsal court before final surfacing