




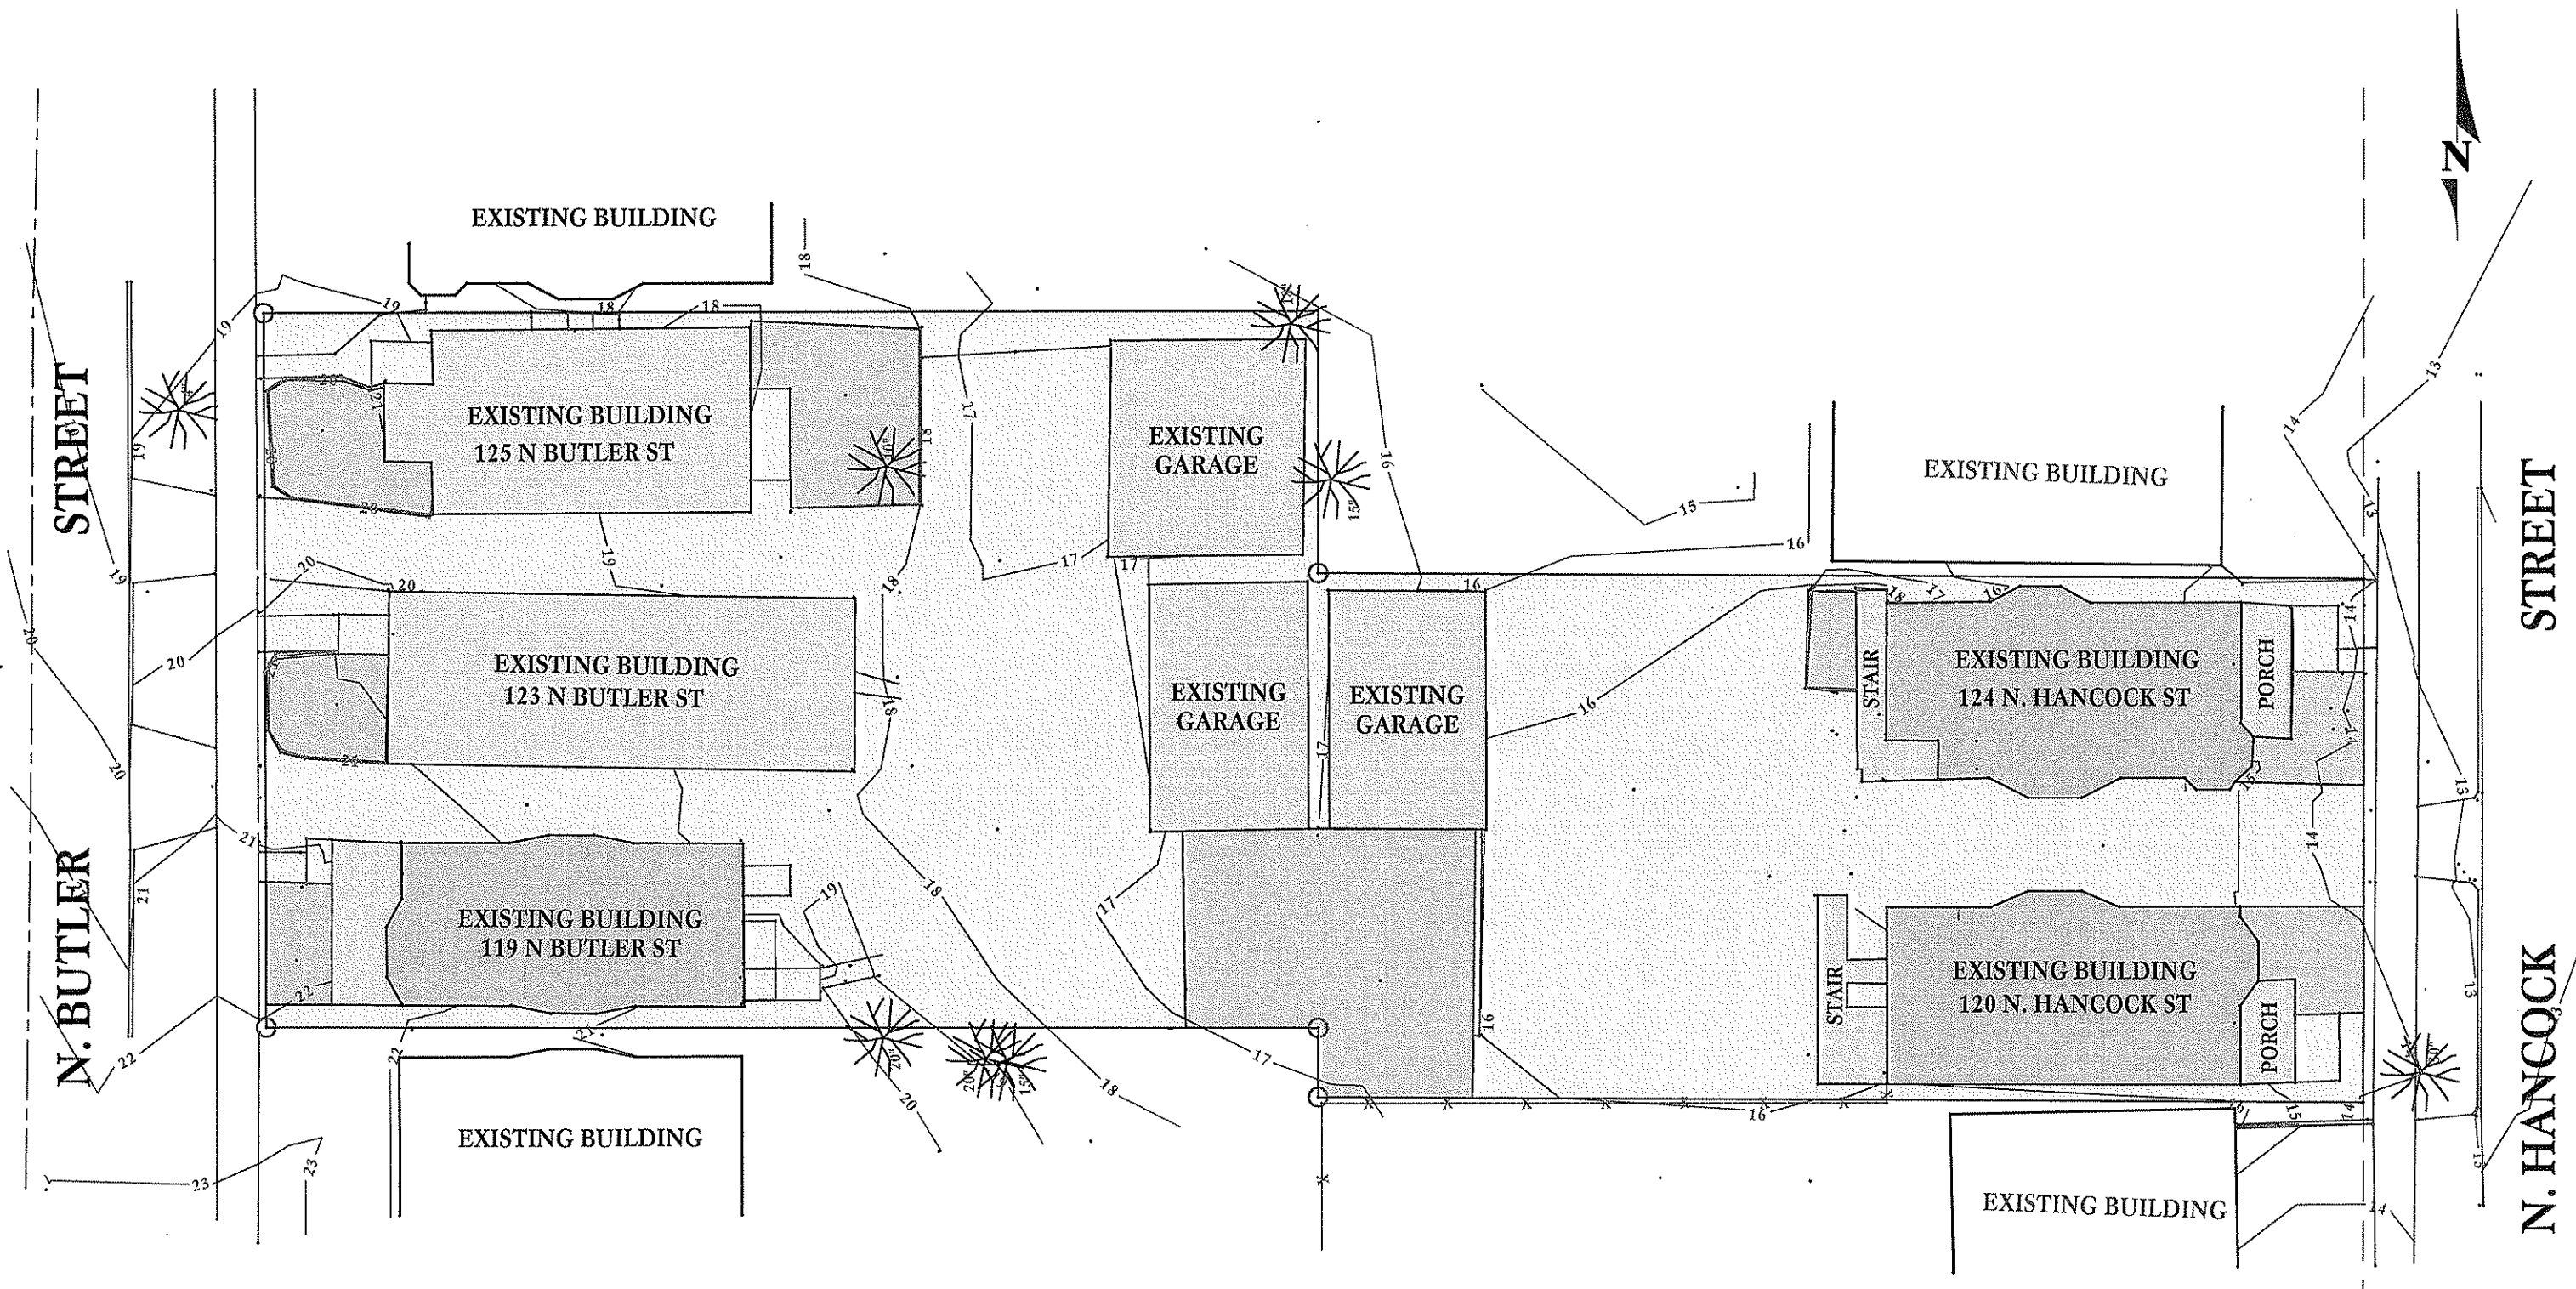


Existing Site Plan @ 1" = 20'
 121 North Butler SIP Minor Alteration
 Madison, Wisconsin
 July 8, 2009

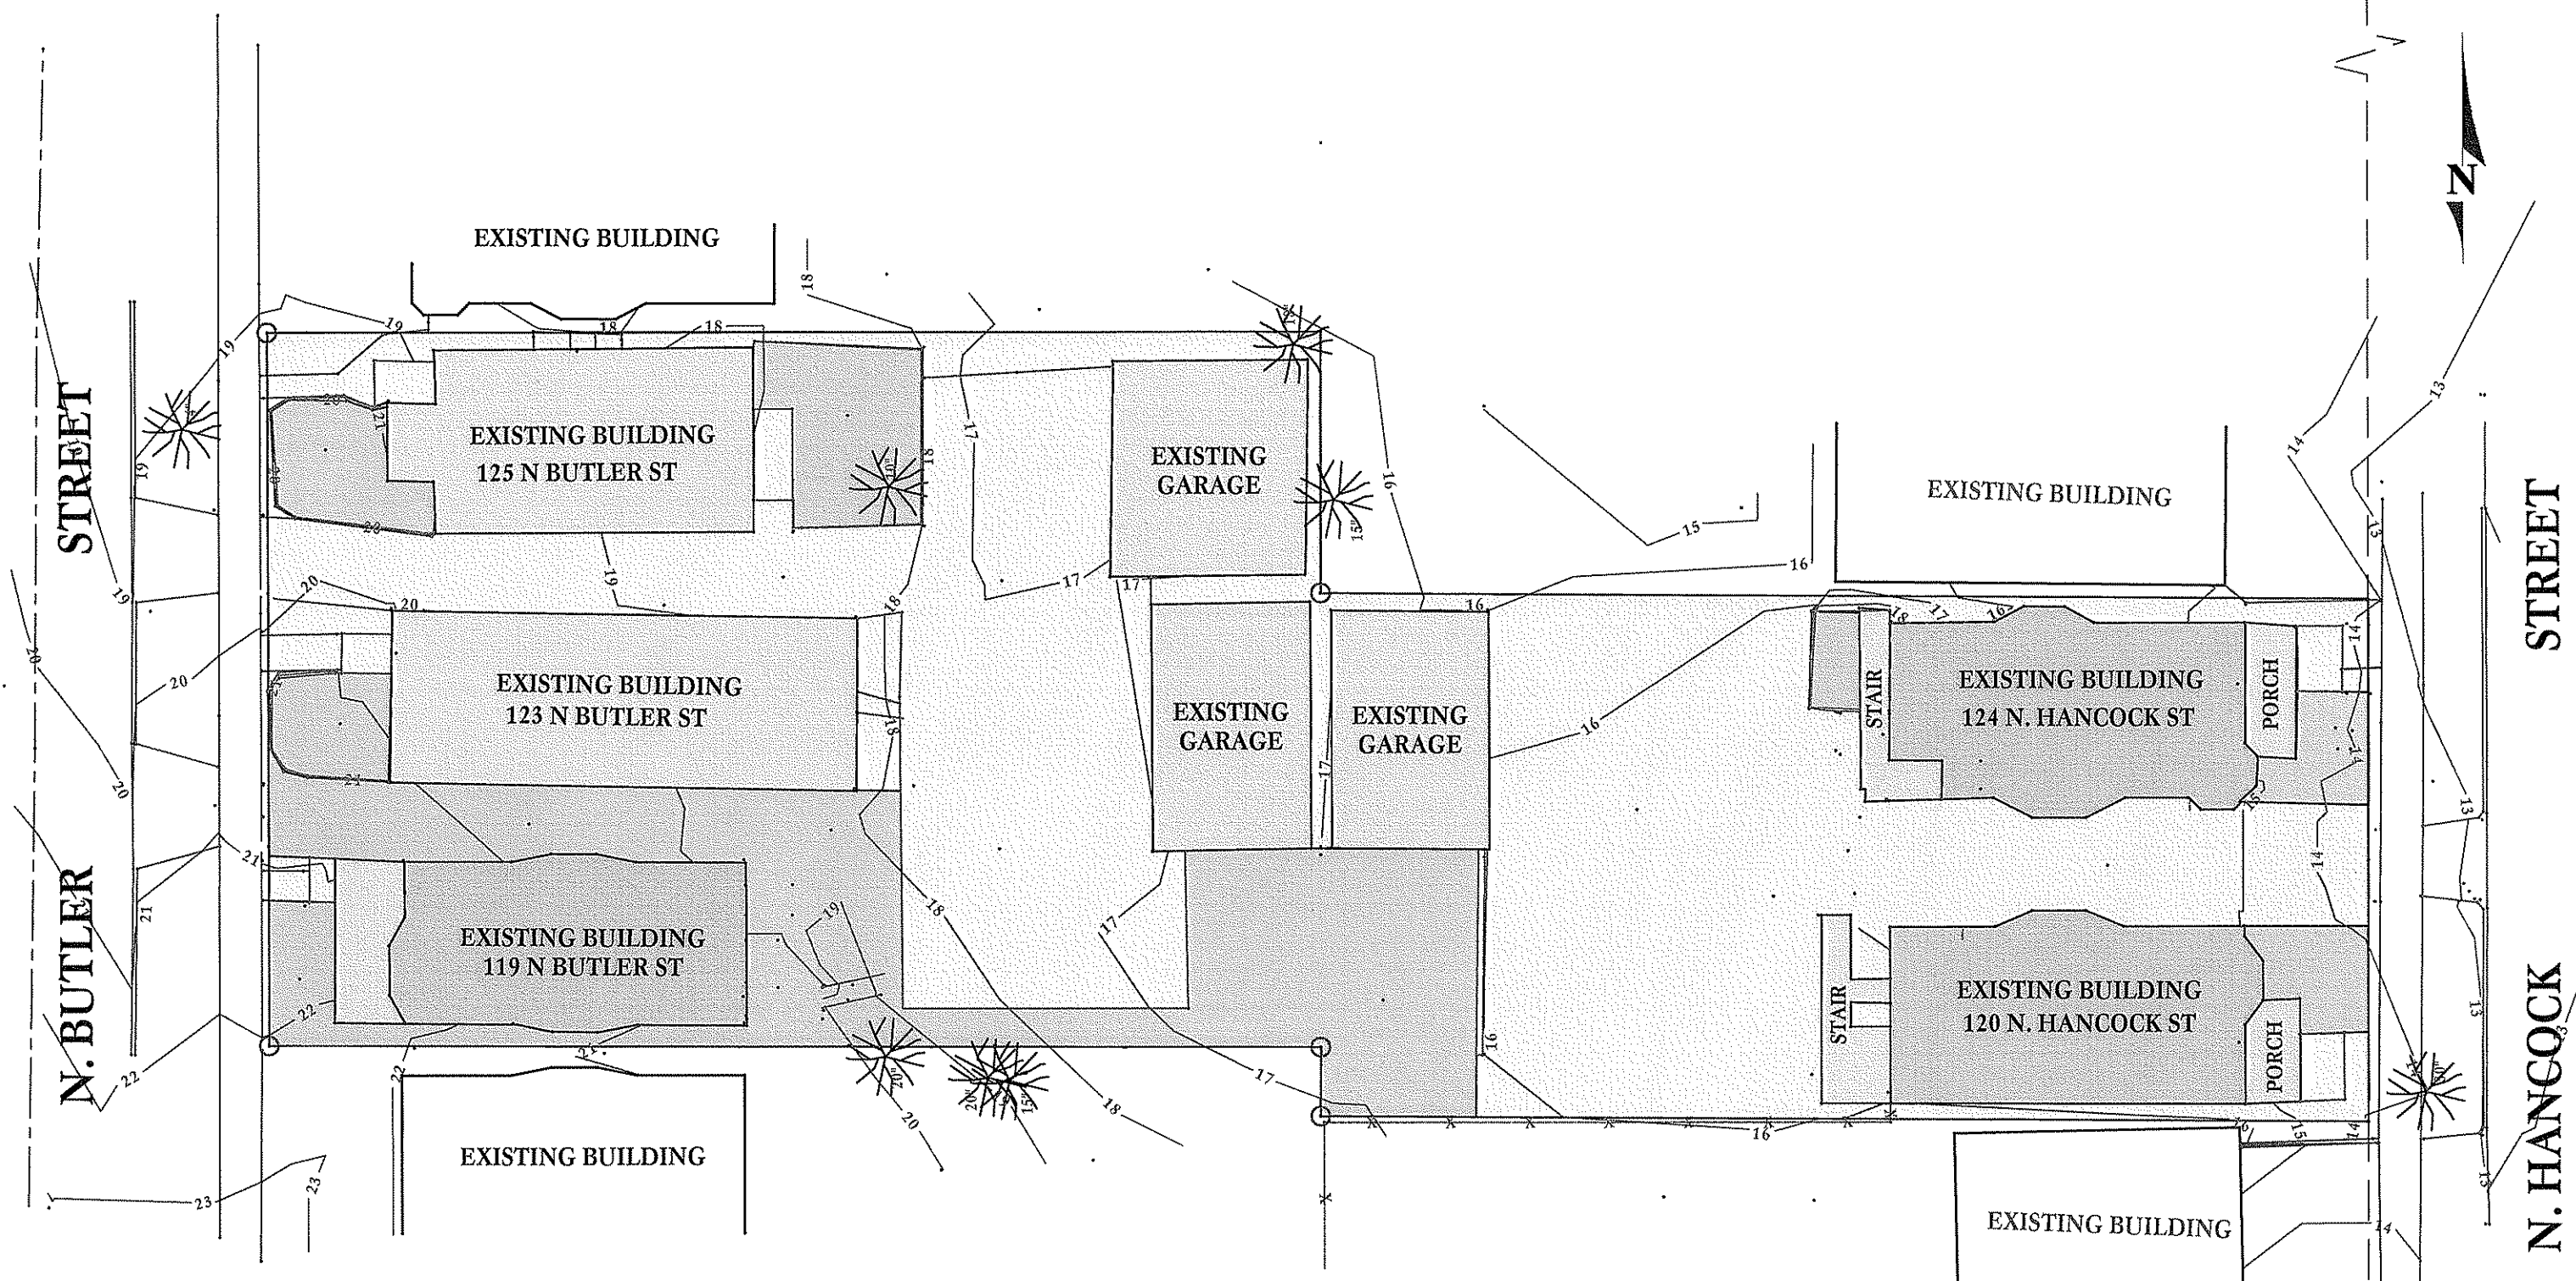


Phase I Site/Landscape Plan @ 1" = 20'
 121 North Butler SIP Minor Alteration
 Madison, Wisconsin
 July 8, 2009

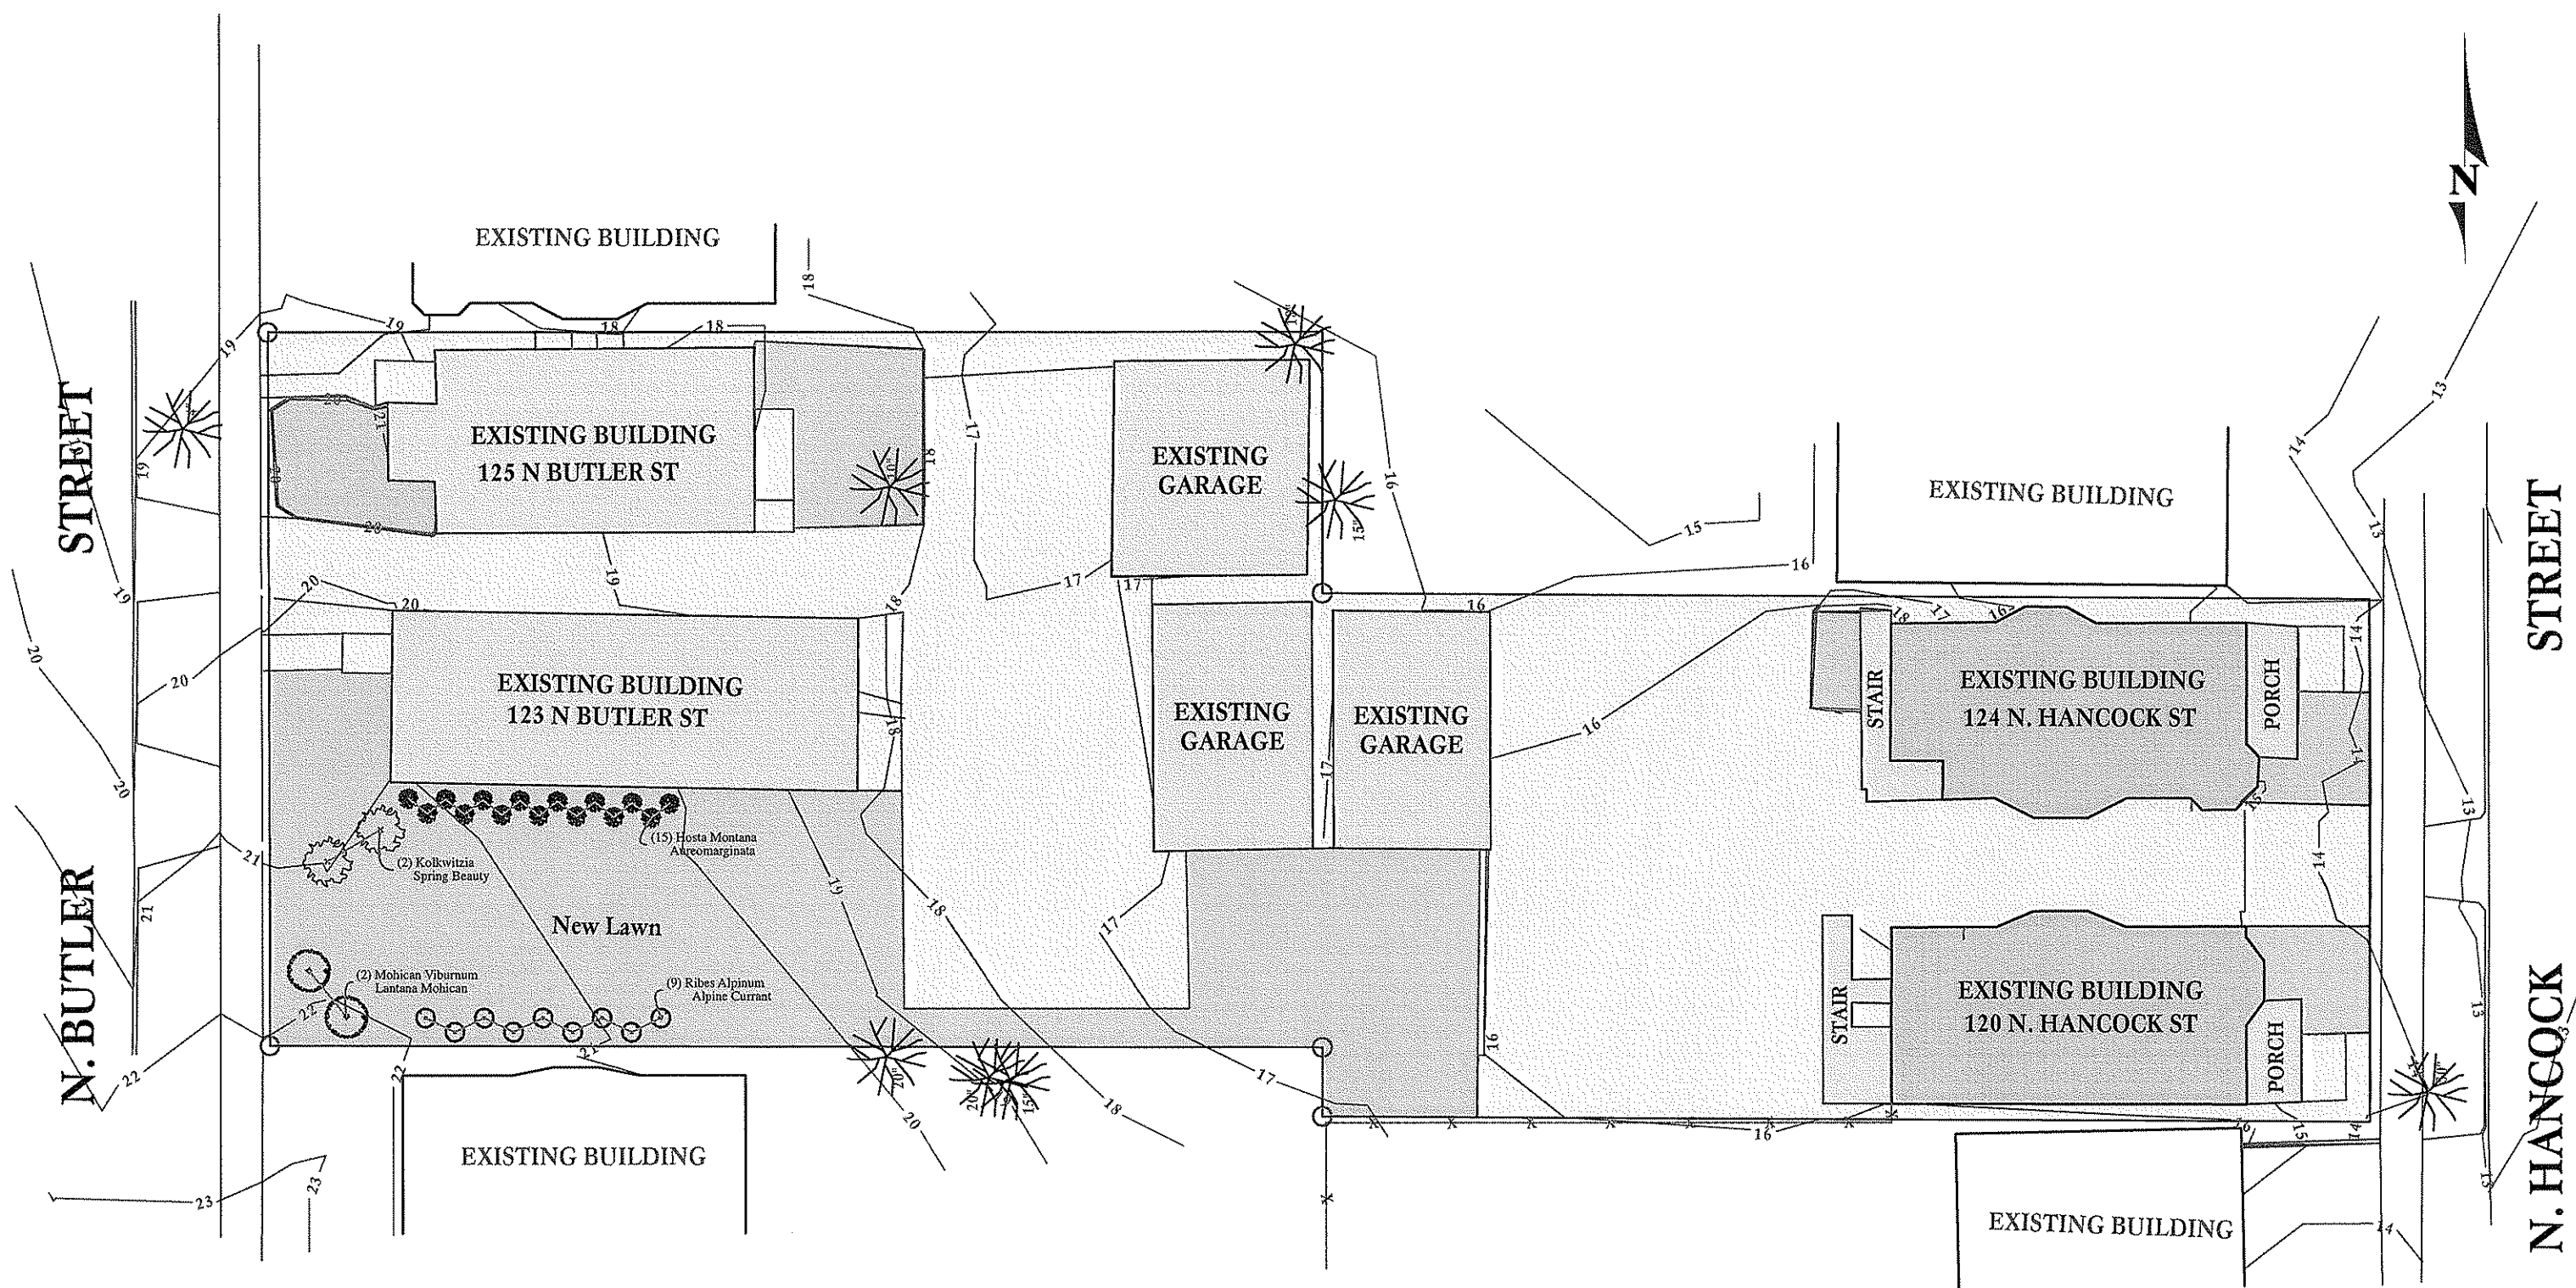


Phase II Site/Landscape Plan @ 1" = 20'
121 North Butler SIP Minor Alteration
Madison, Wisconsin
July 8, 2009

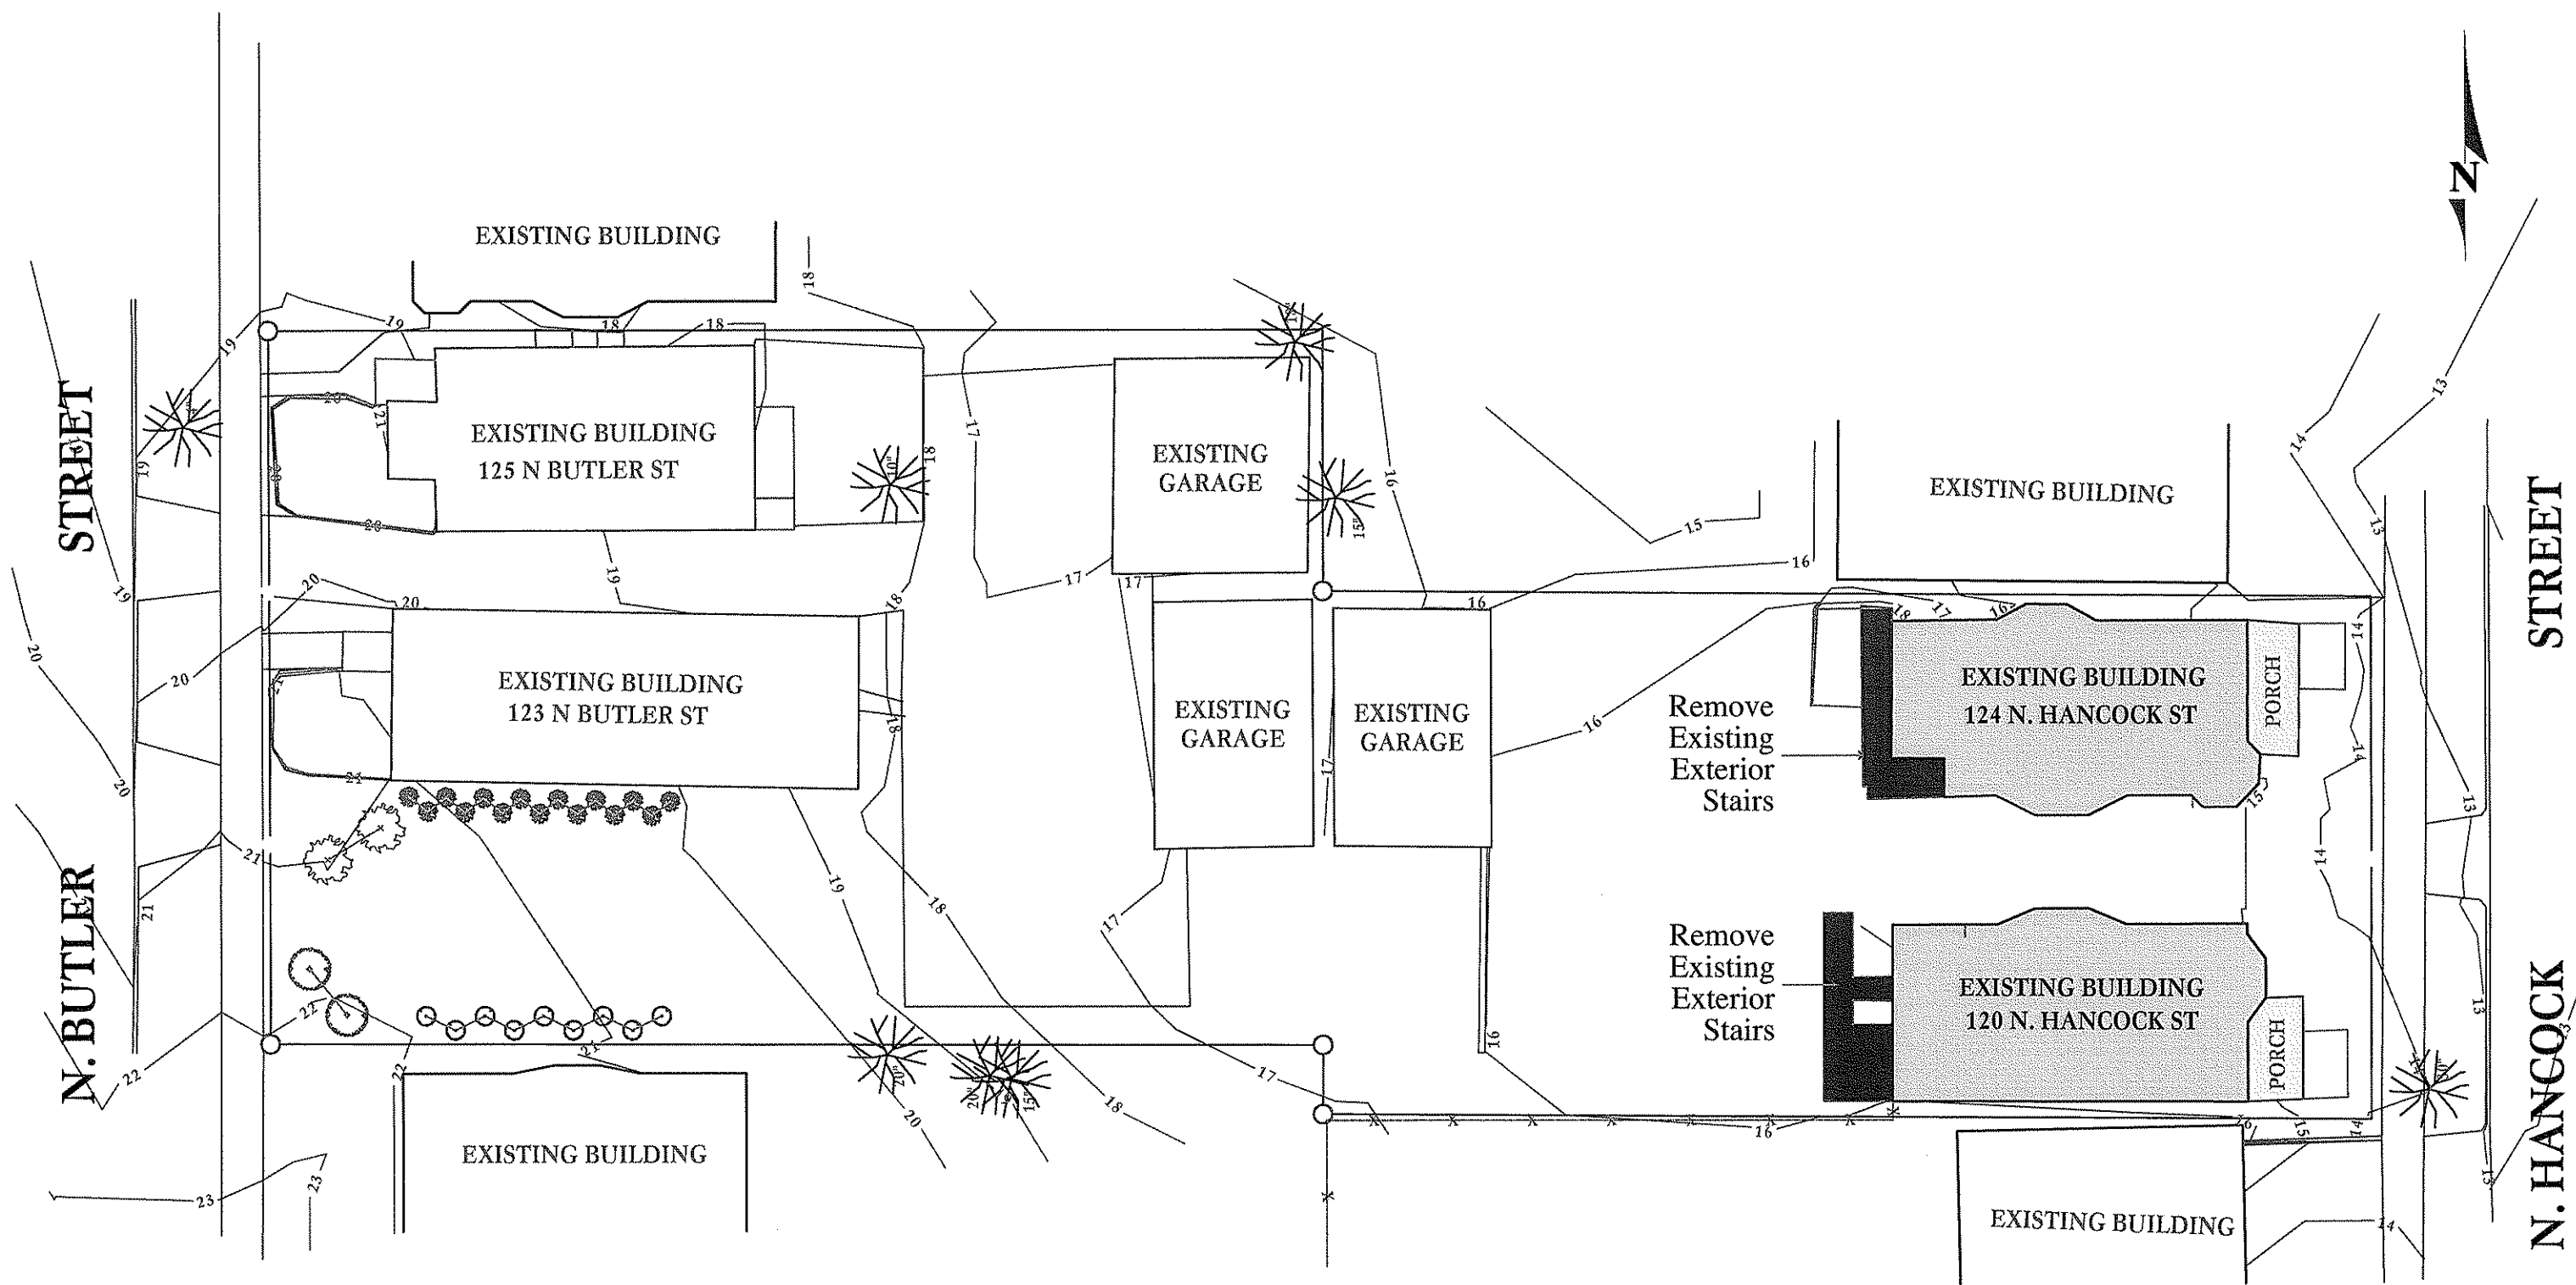


Phase III Site/Landscape Plan @ 1" = 20'
 121 North Butler SIP Minor Alteration
 Madison, Wisconsin
 July 8, 2009

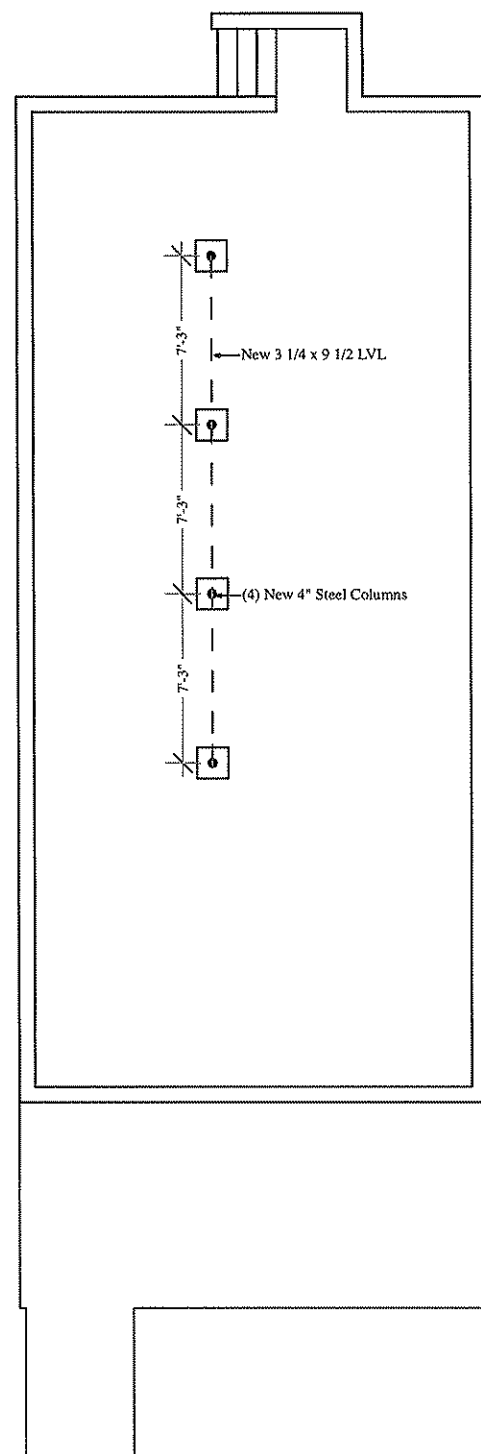


Basement

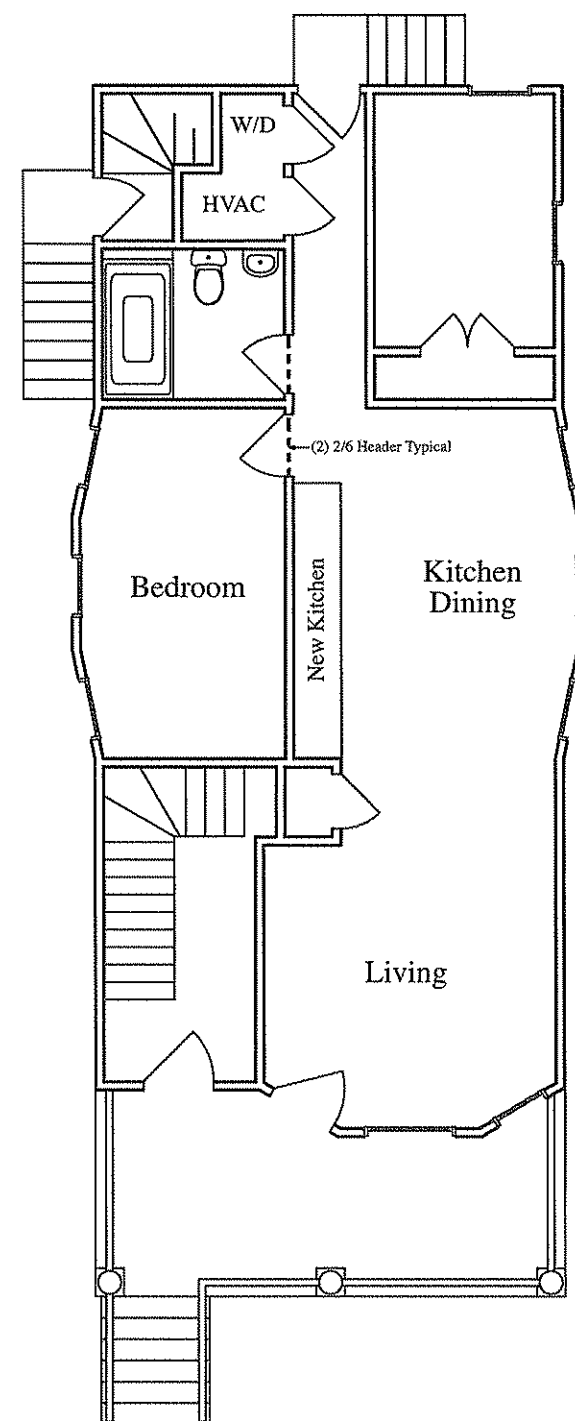

First Floor

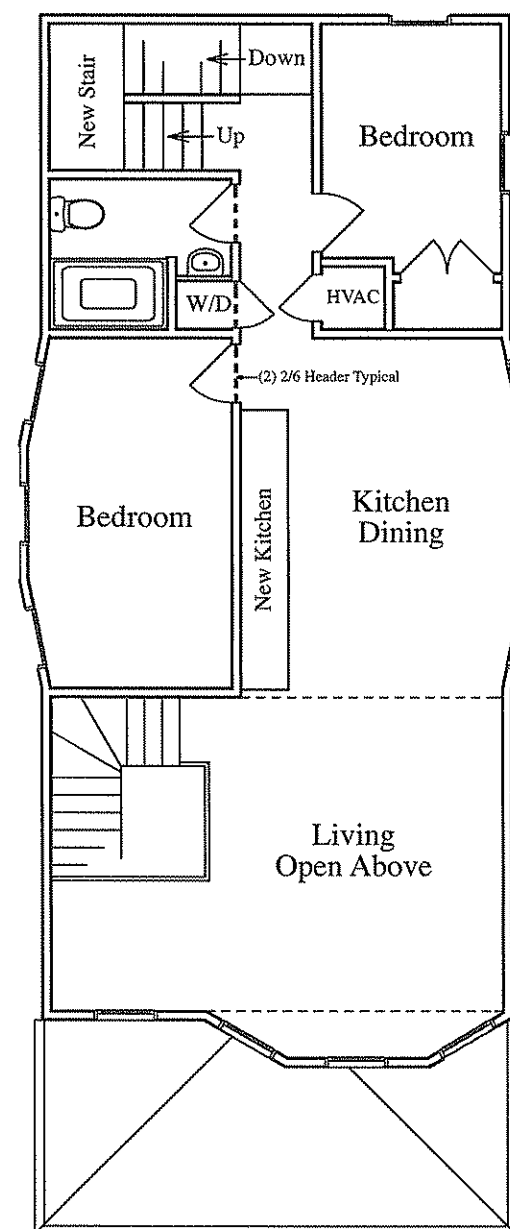


Second Floor

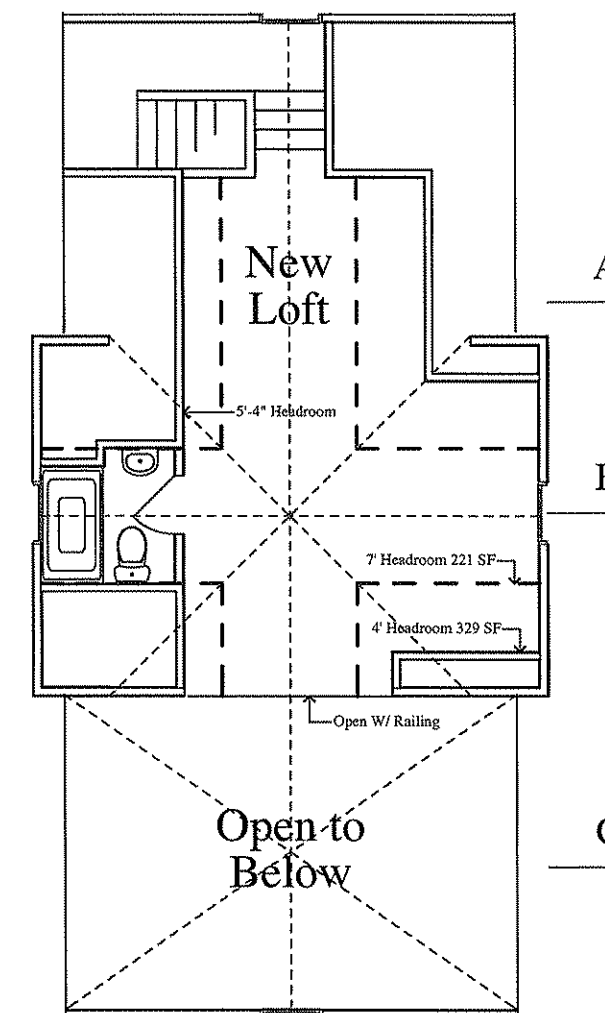


Loft



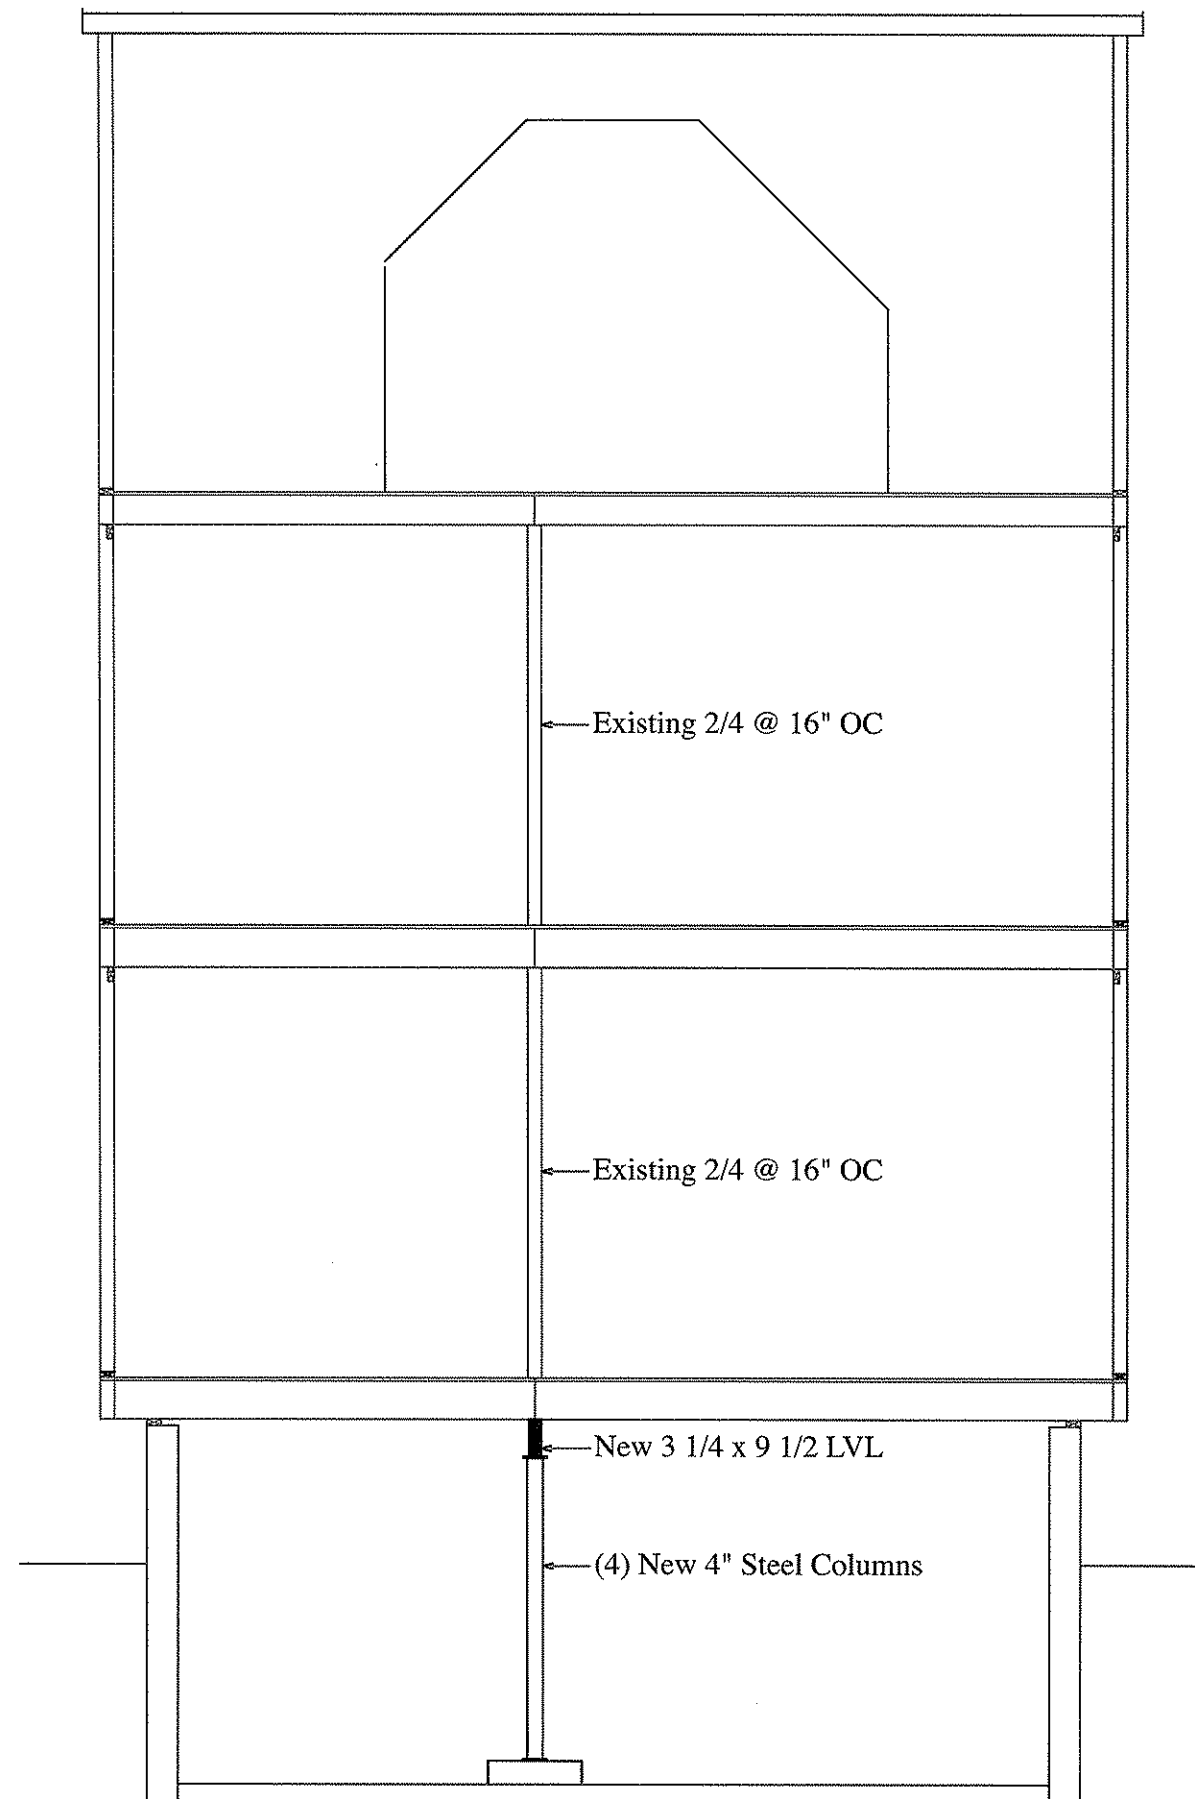


Section B

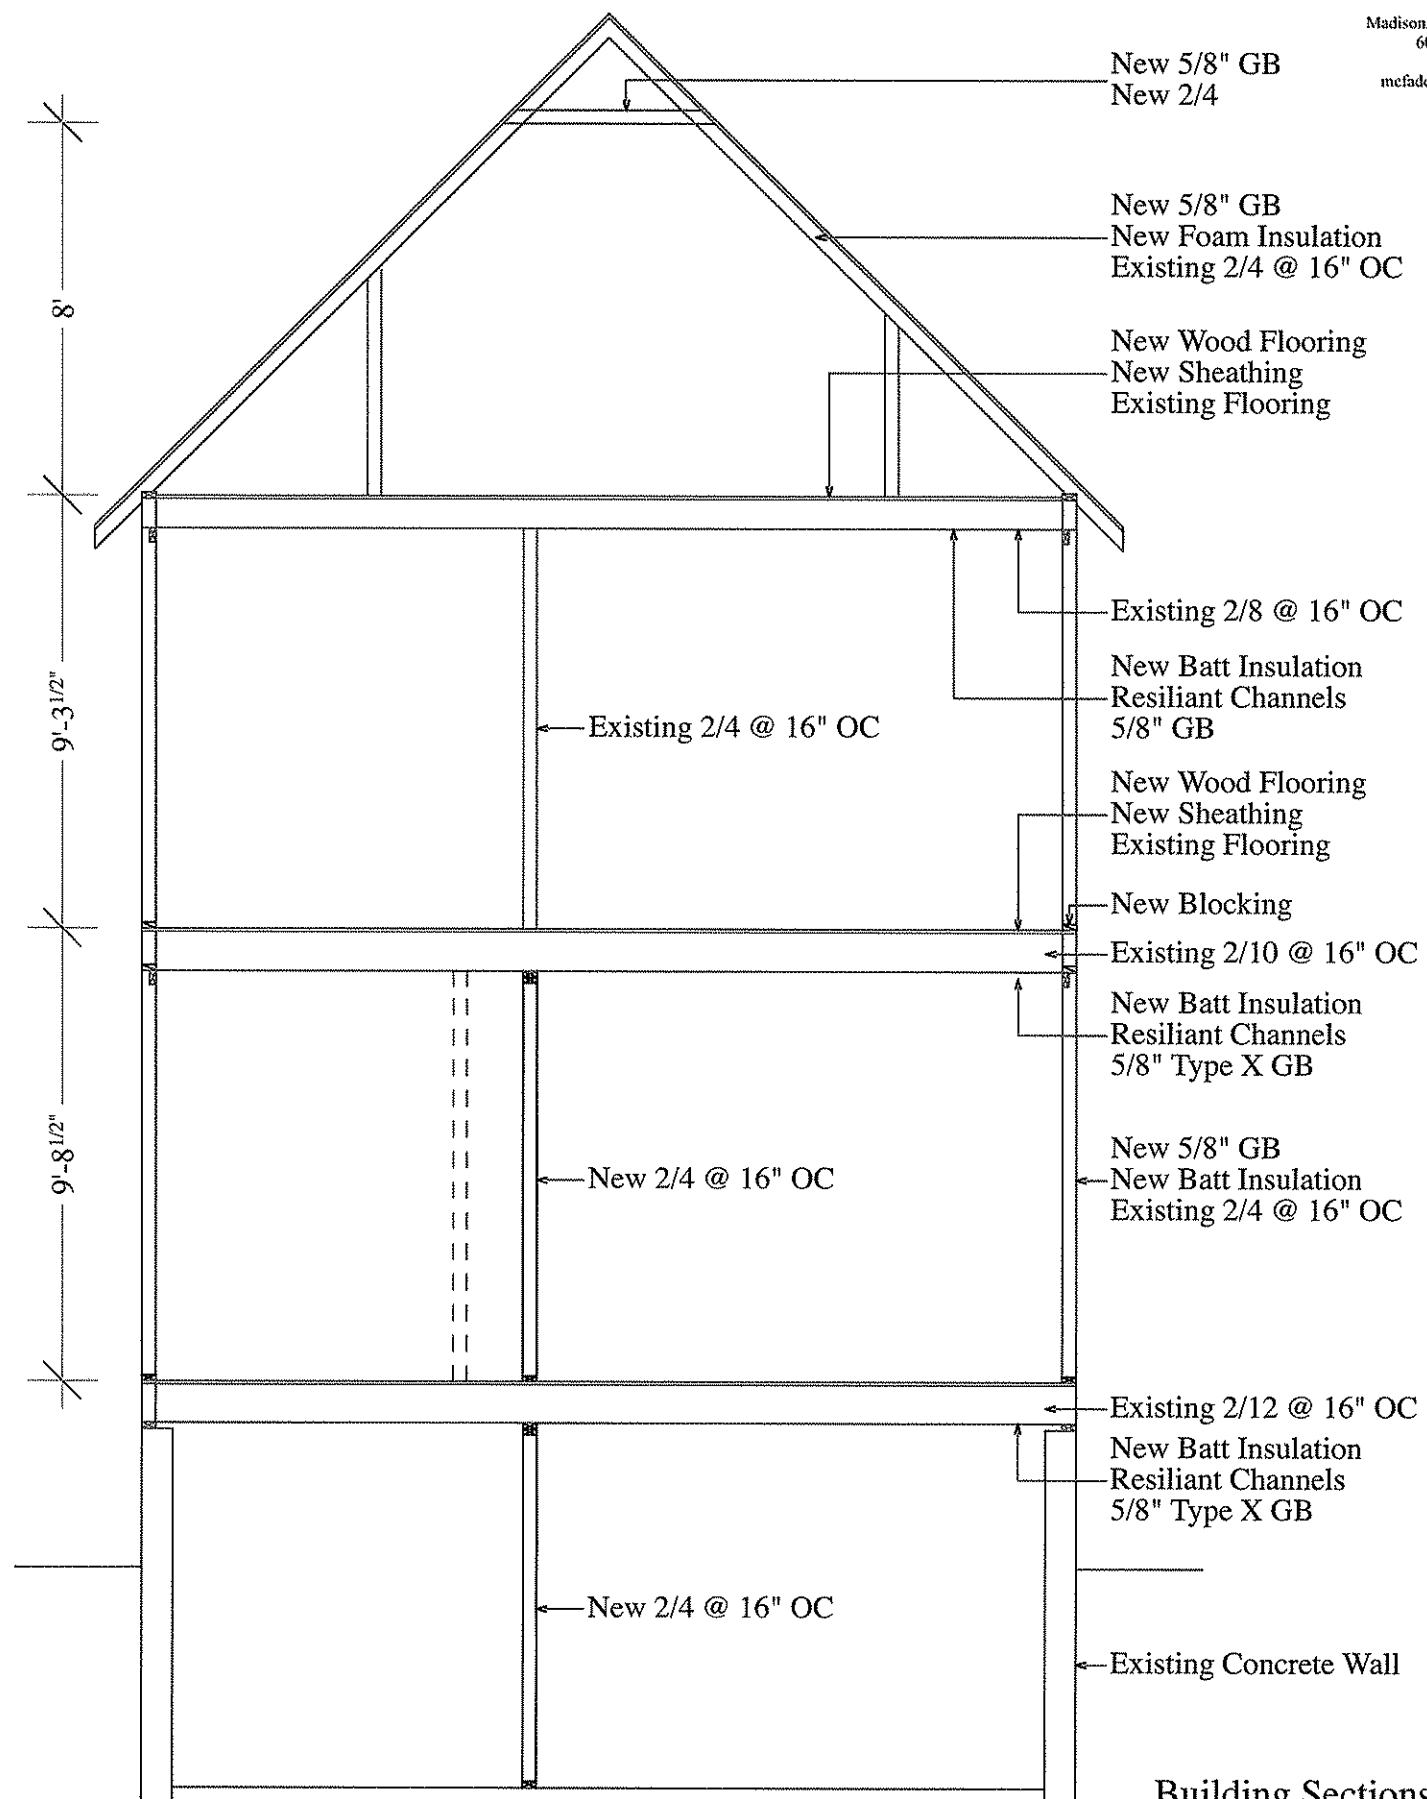


Section A


Building Sections @ 1/4" = 1'-0"
 119 North Butler
 Madison, Wisconsin
 July 8, 2009

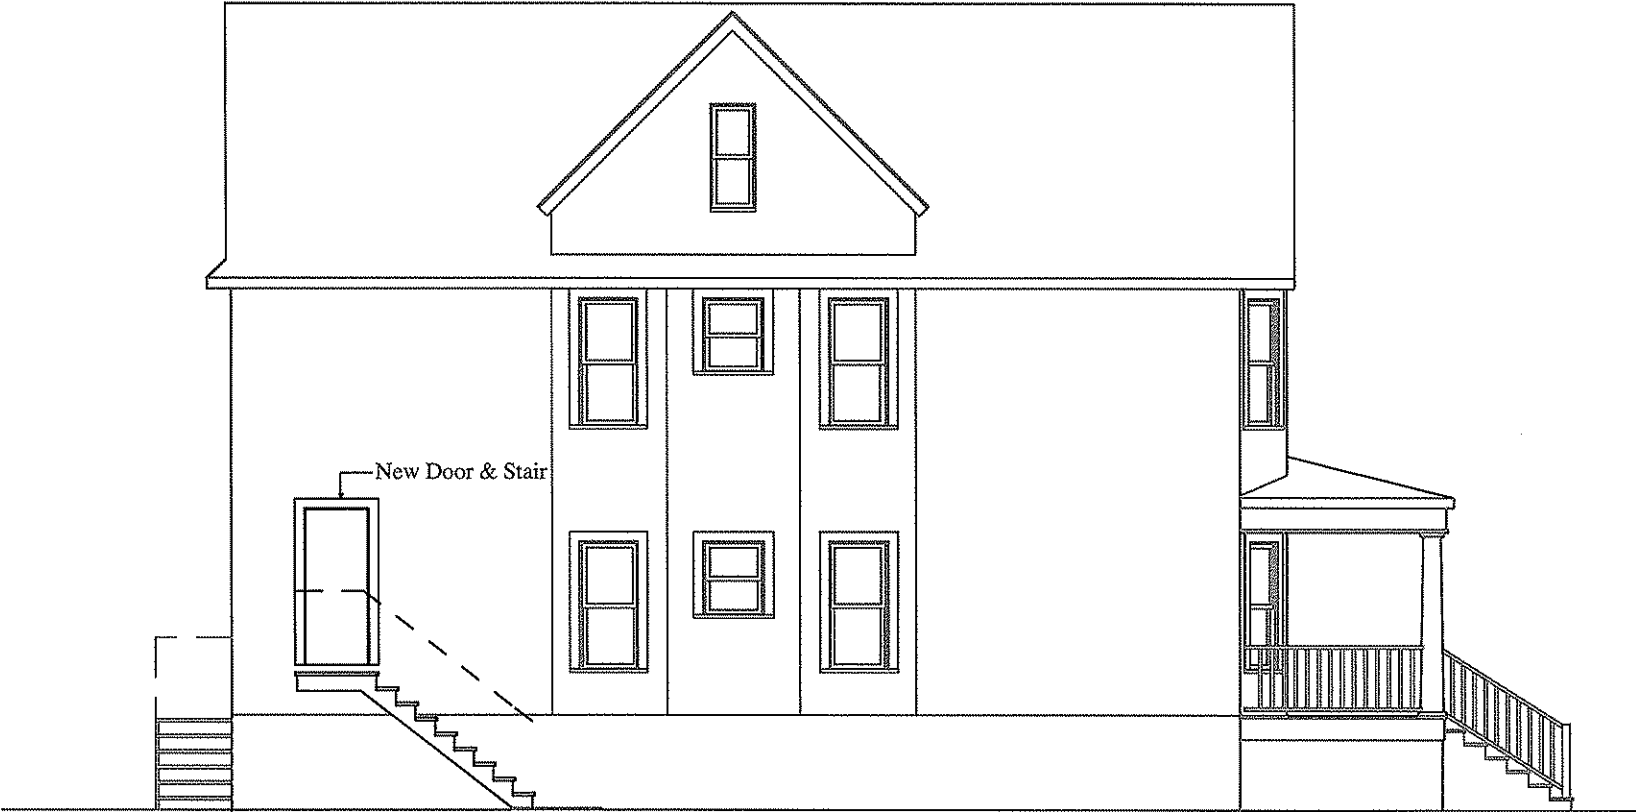


North

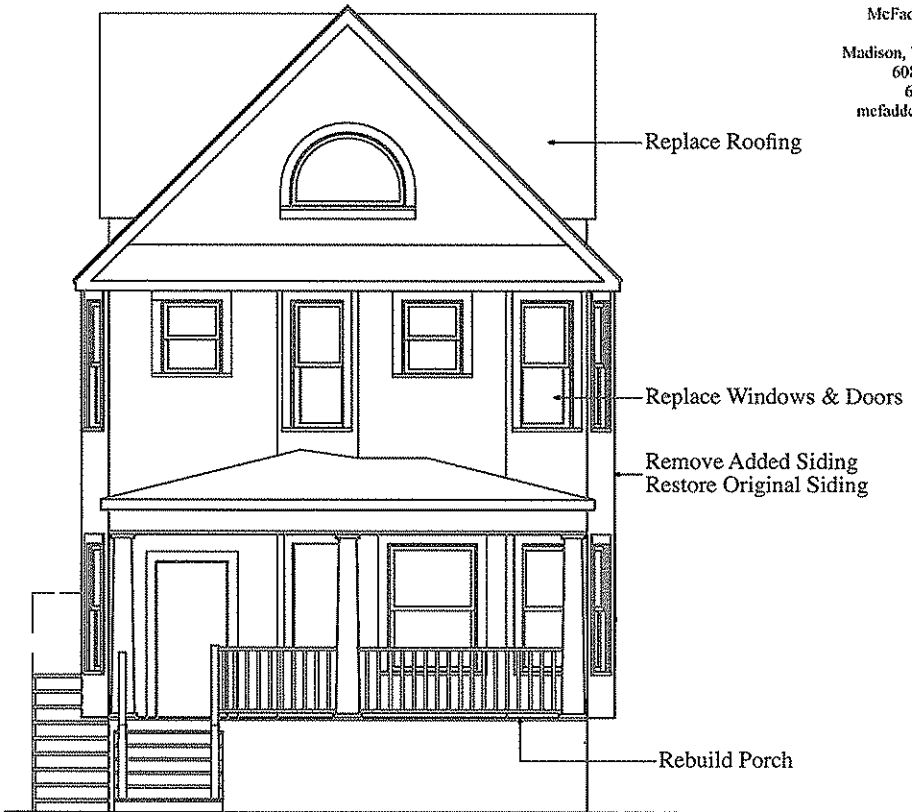

West (Butler Street)

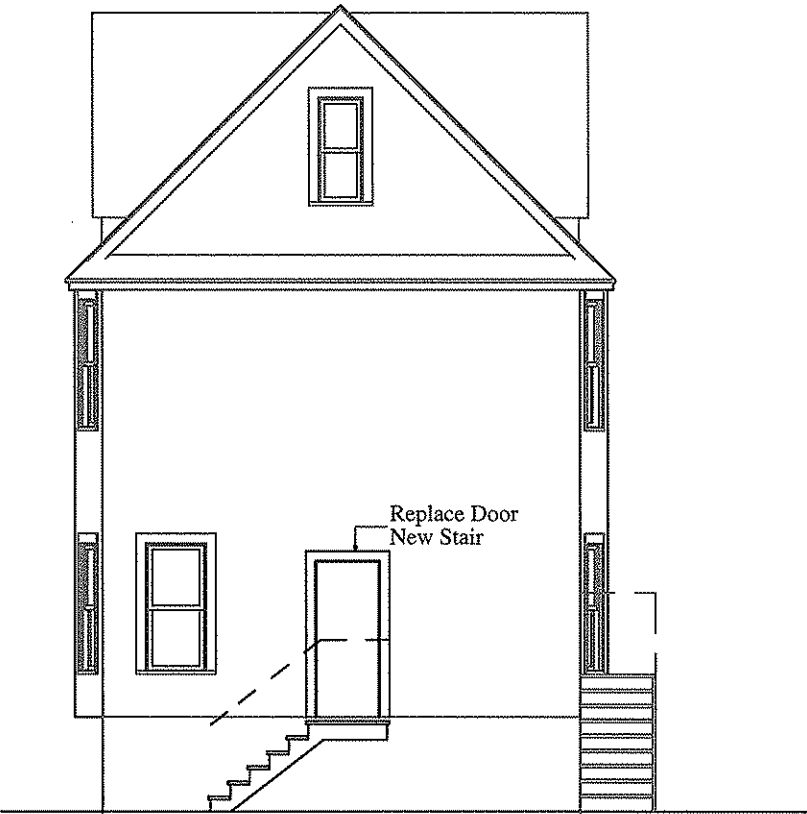


East

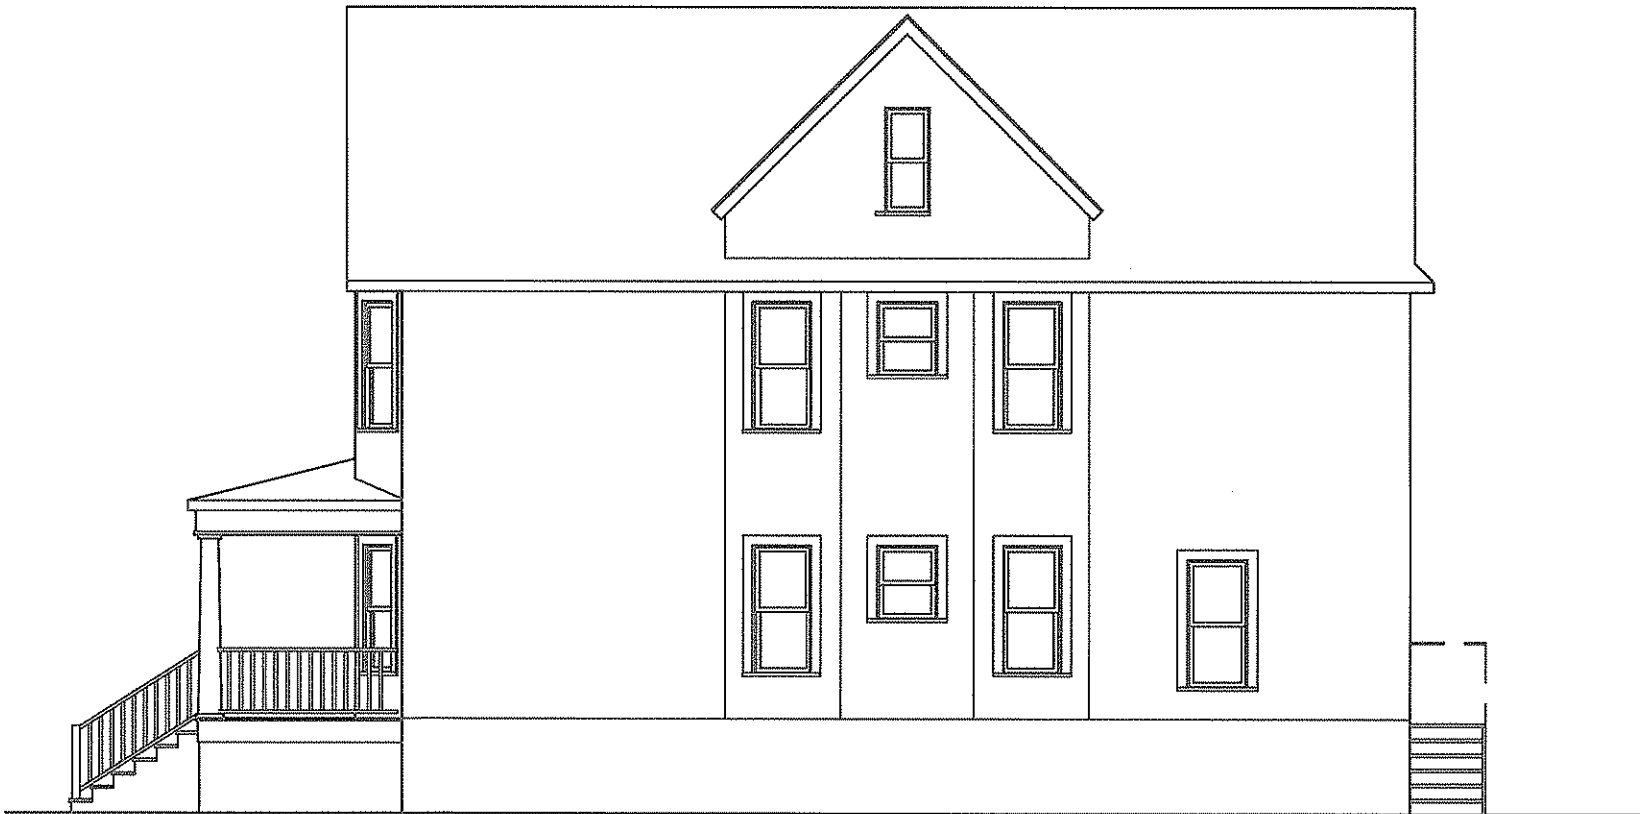


South


Elevations @ 1/8" = 1'-0"
 119 North Butler
 Madison, Wisconsin
 July 8, 2009

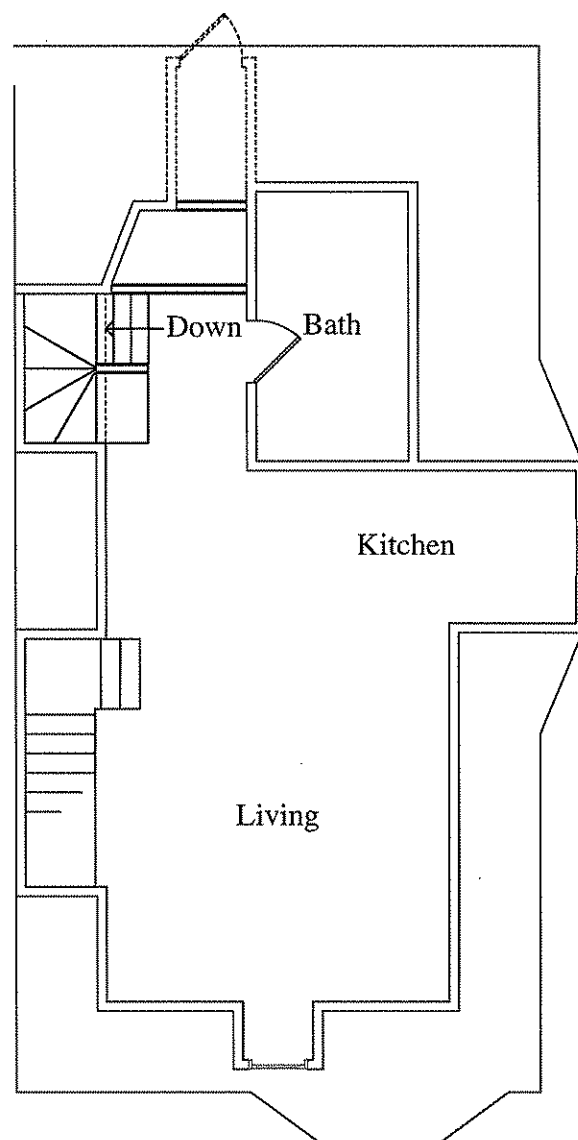

Third Floor

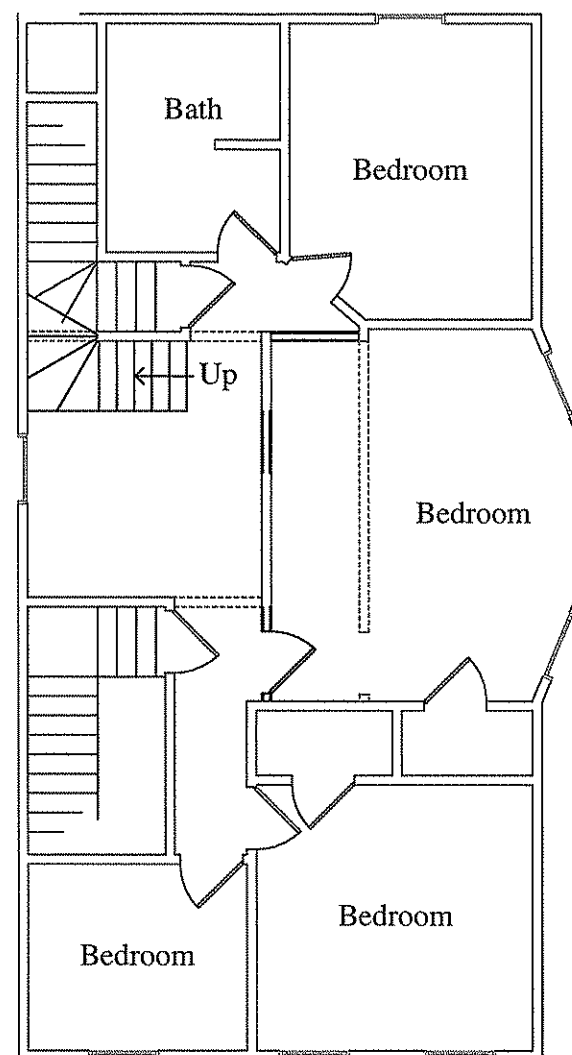


Second Floor

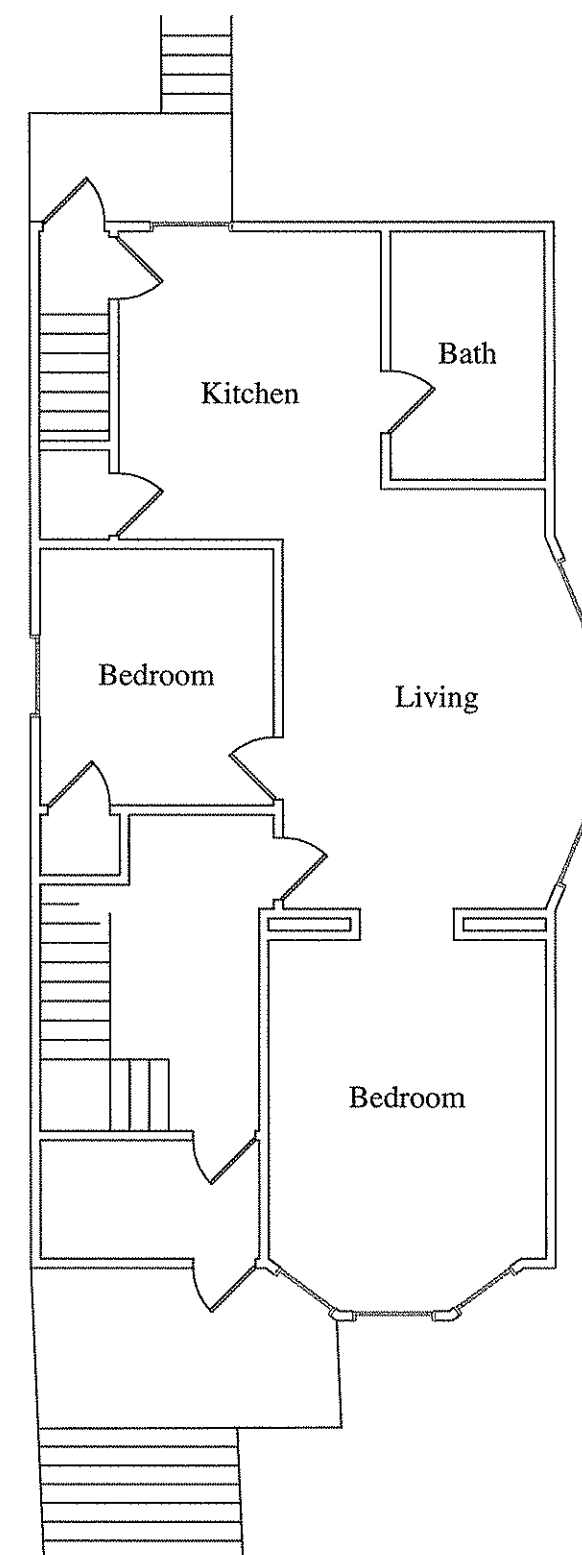


First Floor

Proposed Floor Plans @ 1/8" = 1'-0"
 120 North Hancock
 Madison, Wisconsin
 July 8, 2009




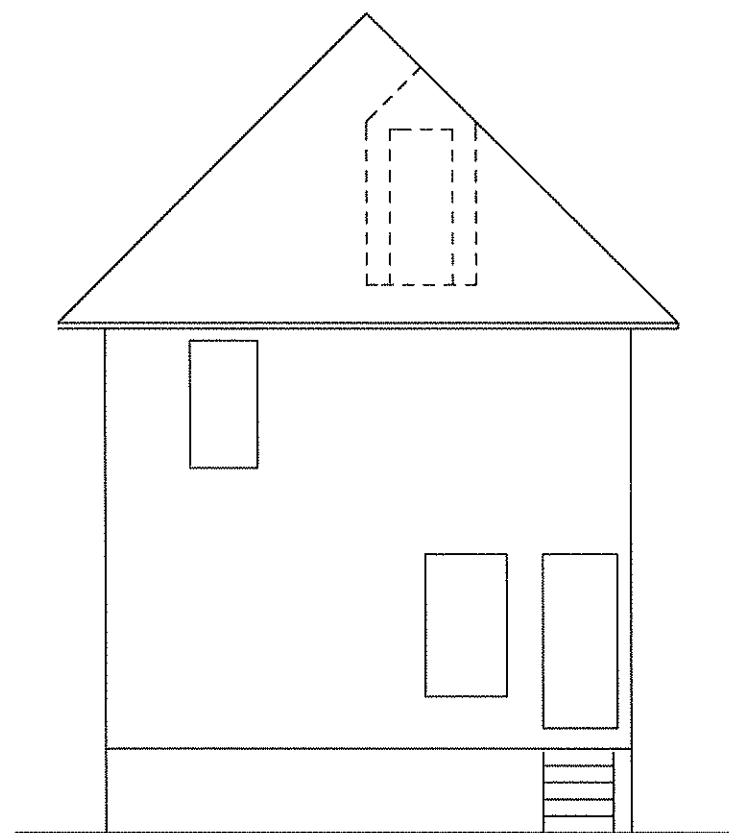


West

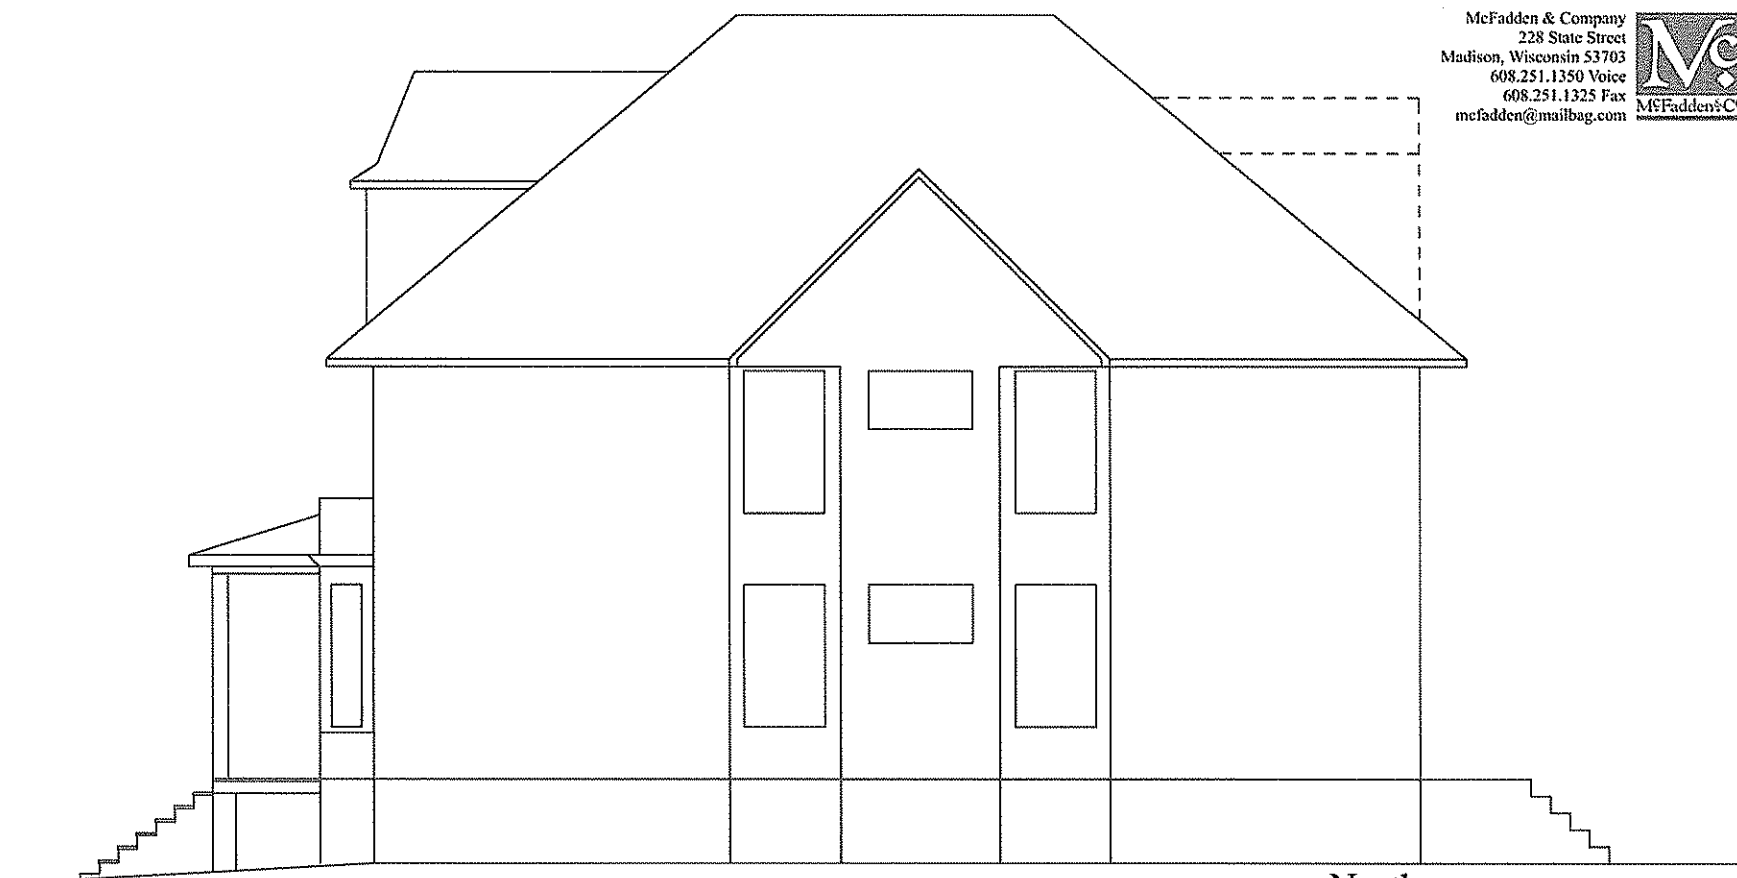

North

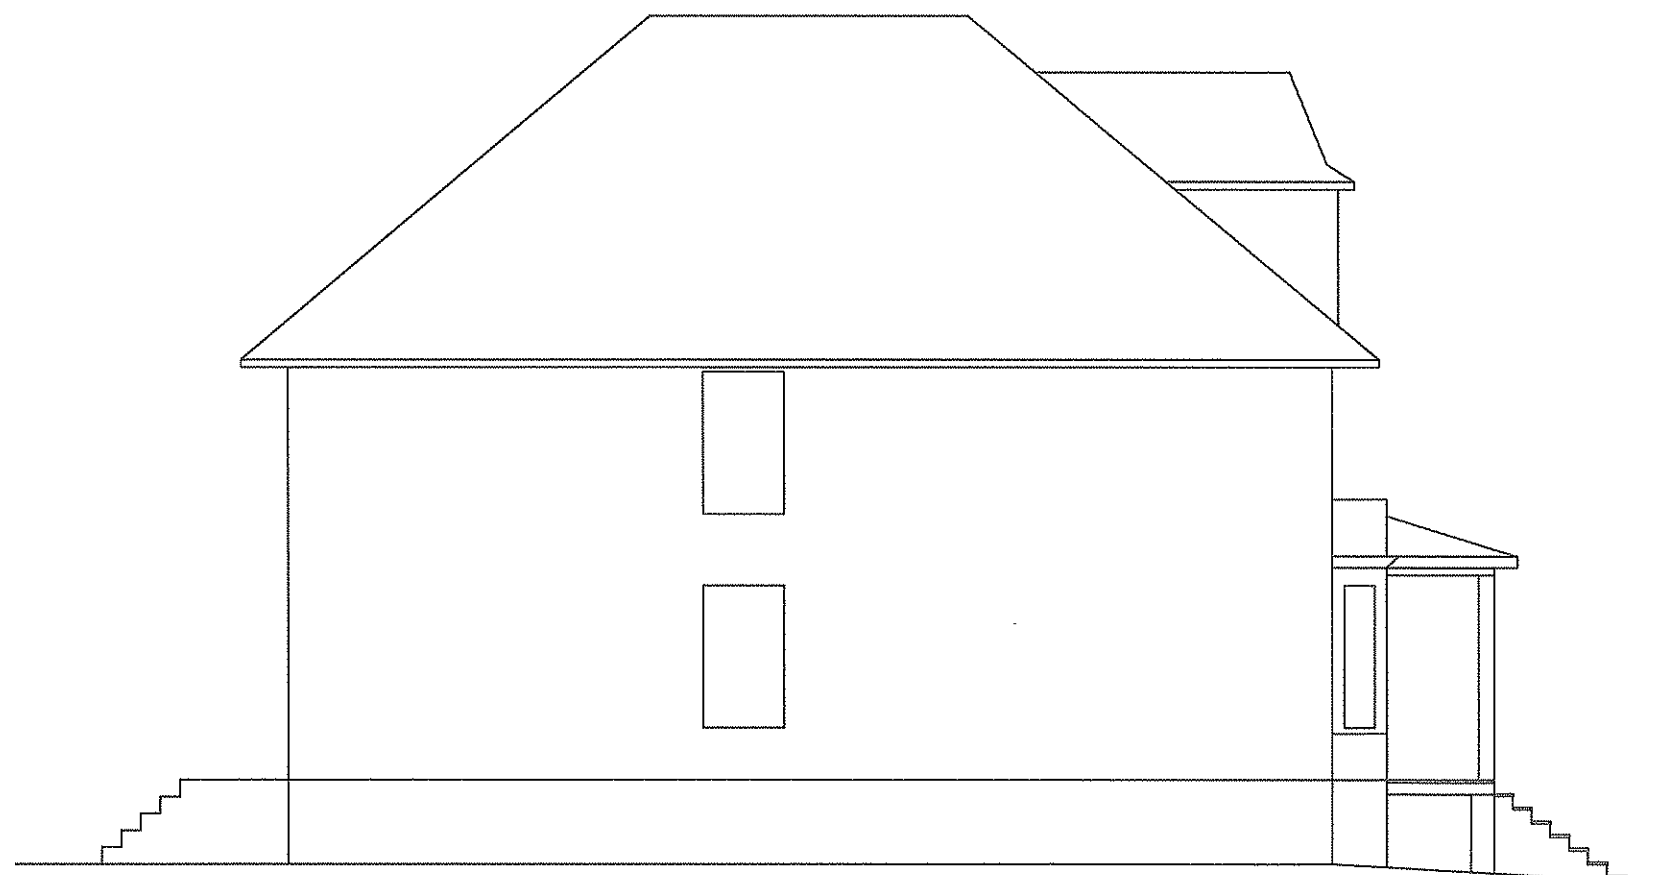


South

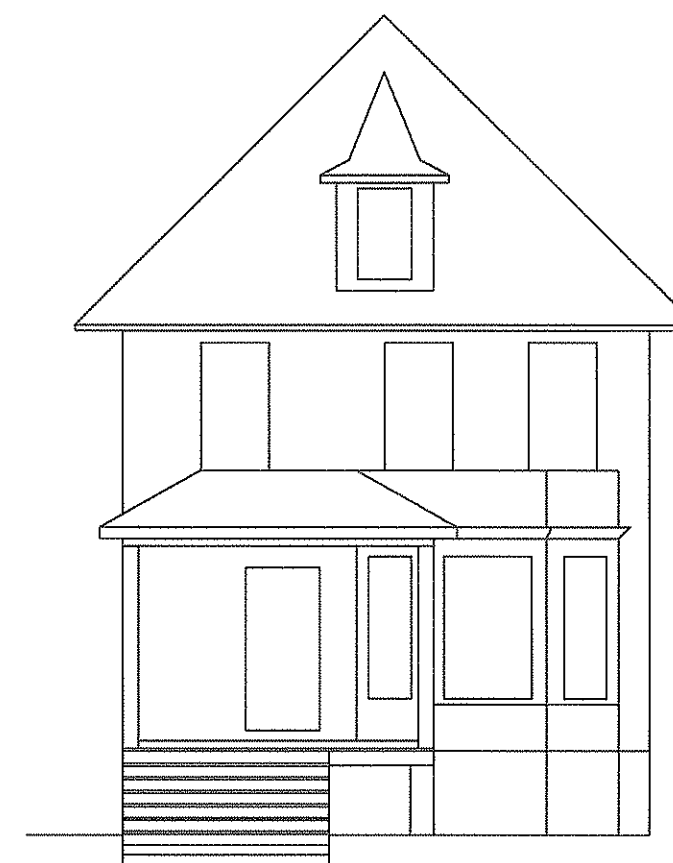


East


Proposed Elevations @ 1/8" = 1'-0"
 120 North Hancock
 Madison, Wisconsin
 July 8, 2009

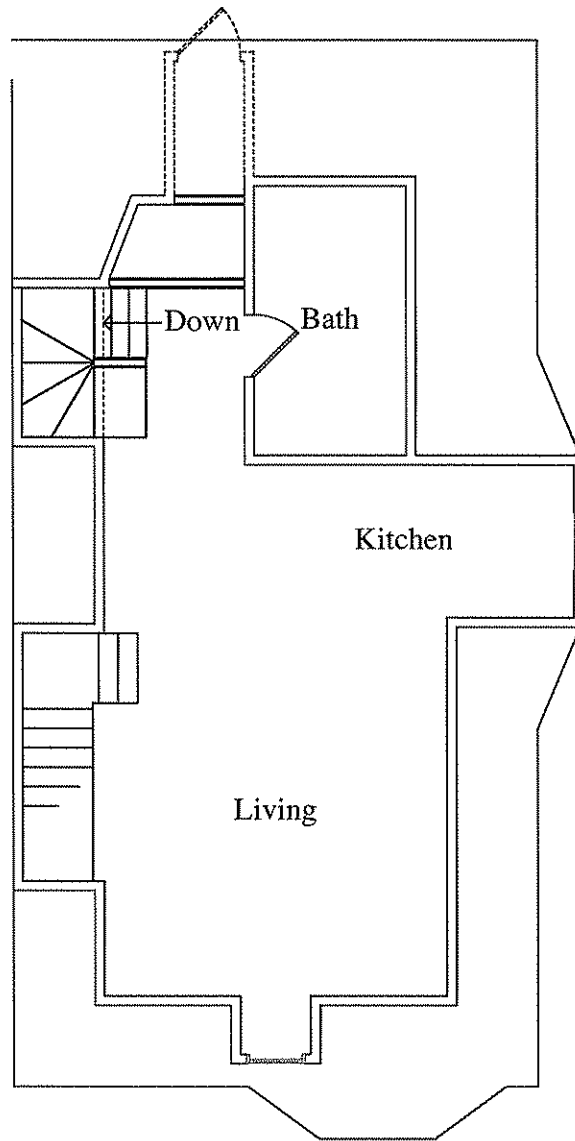

Third Floor

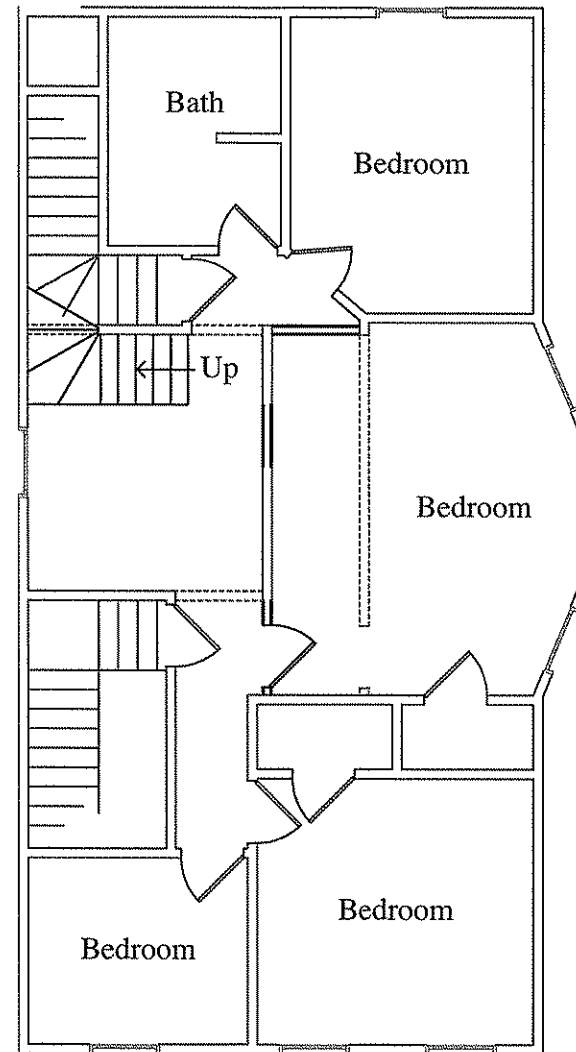


Second Floor

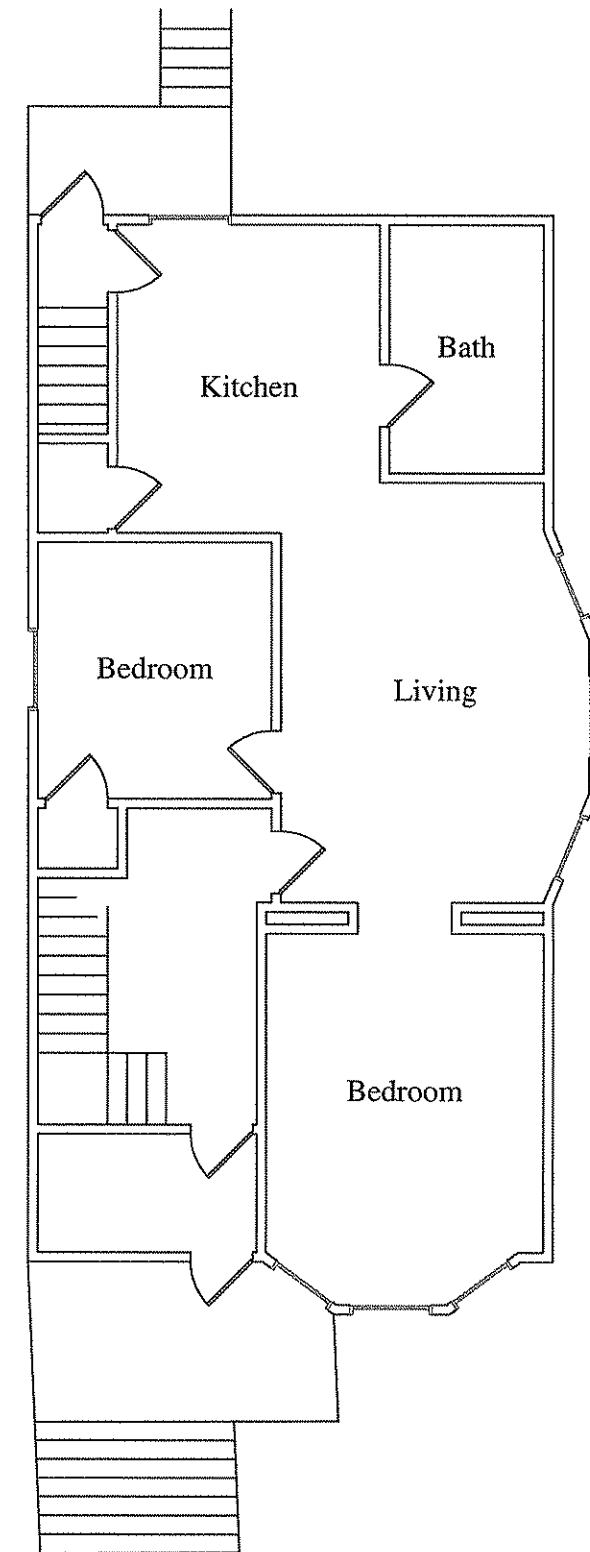

First Floor

Proposed Floor Plans @ 1/8" = 1'-0"
 120 North Hancock
 Madison, Wisconsin
 July 8, 2009



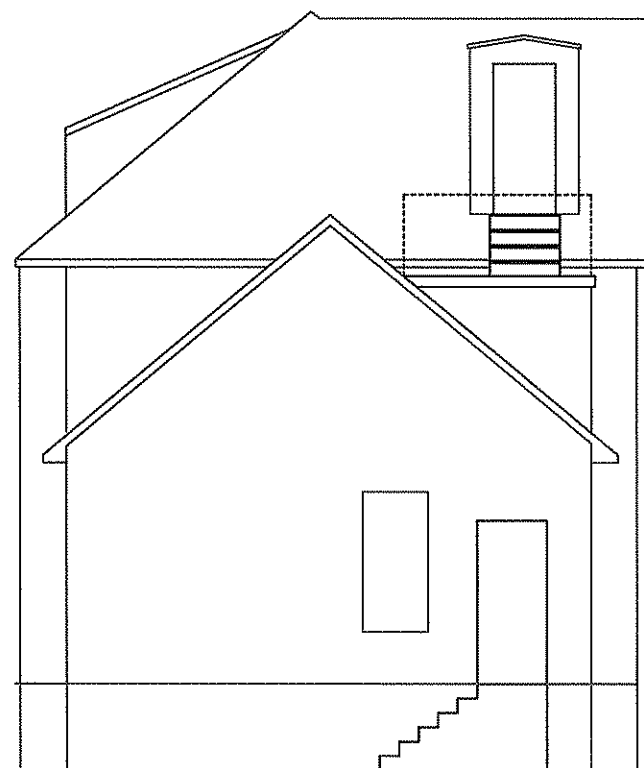


West



North



South

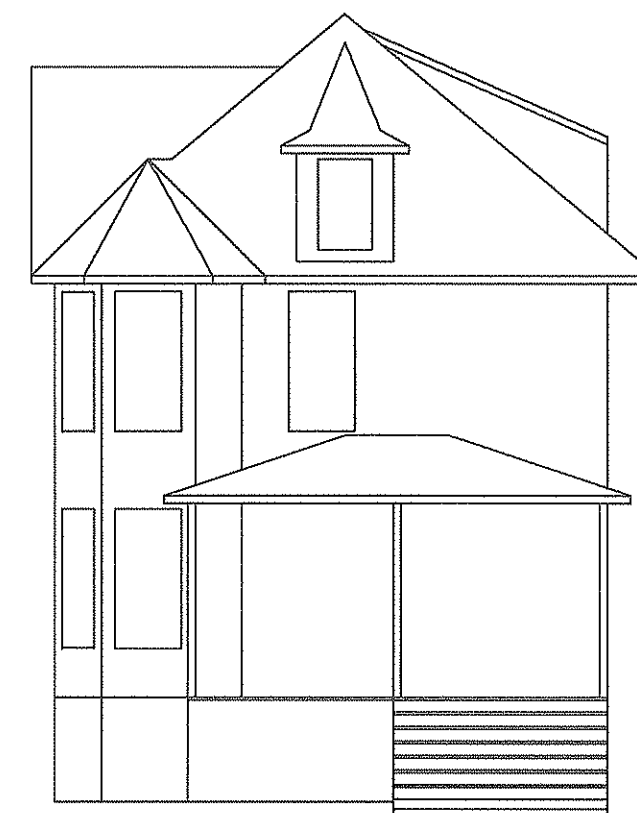

East

Proposed Elevations @ 1/8" = 1'-0"
 124 North Hancock
 Madison, Wisconsin
 July 8, 2009