


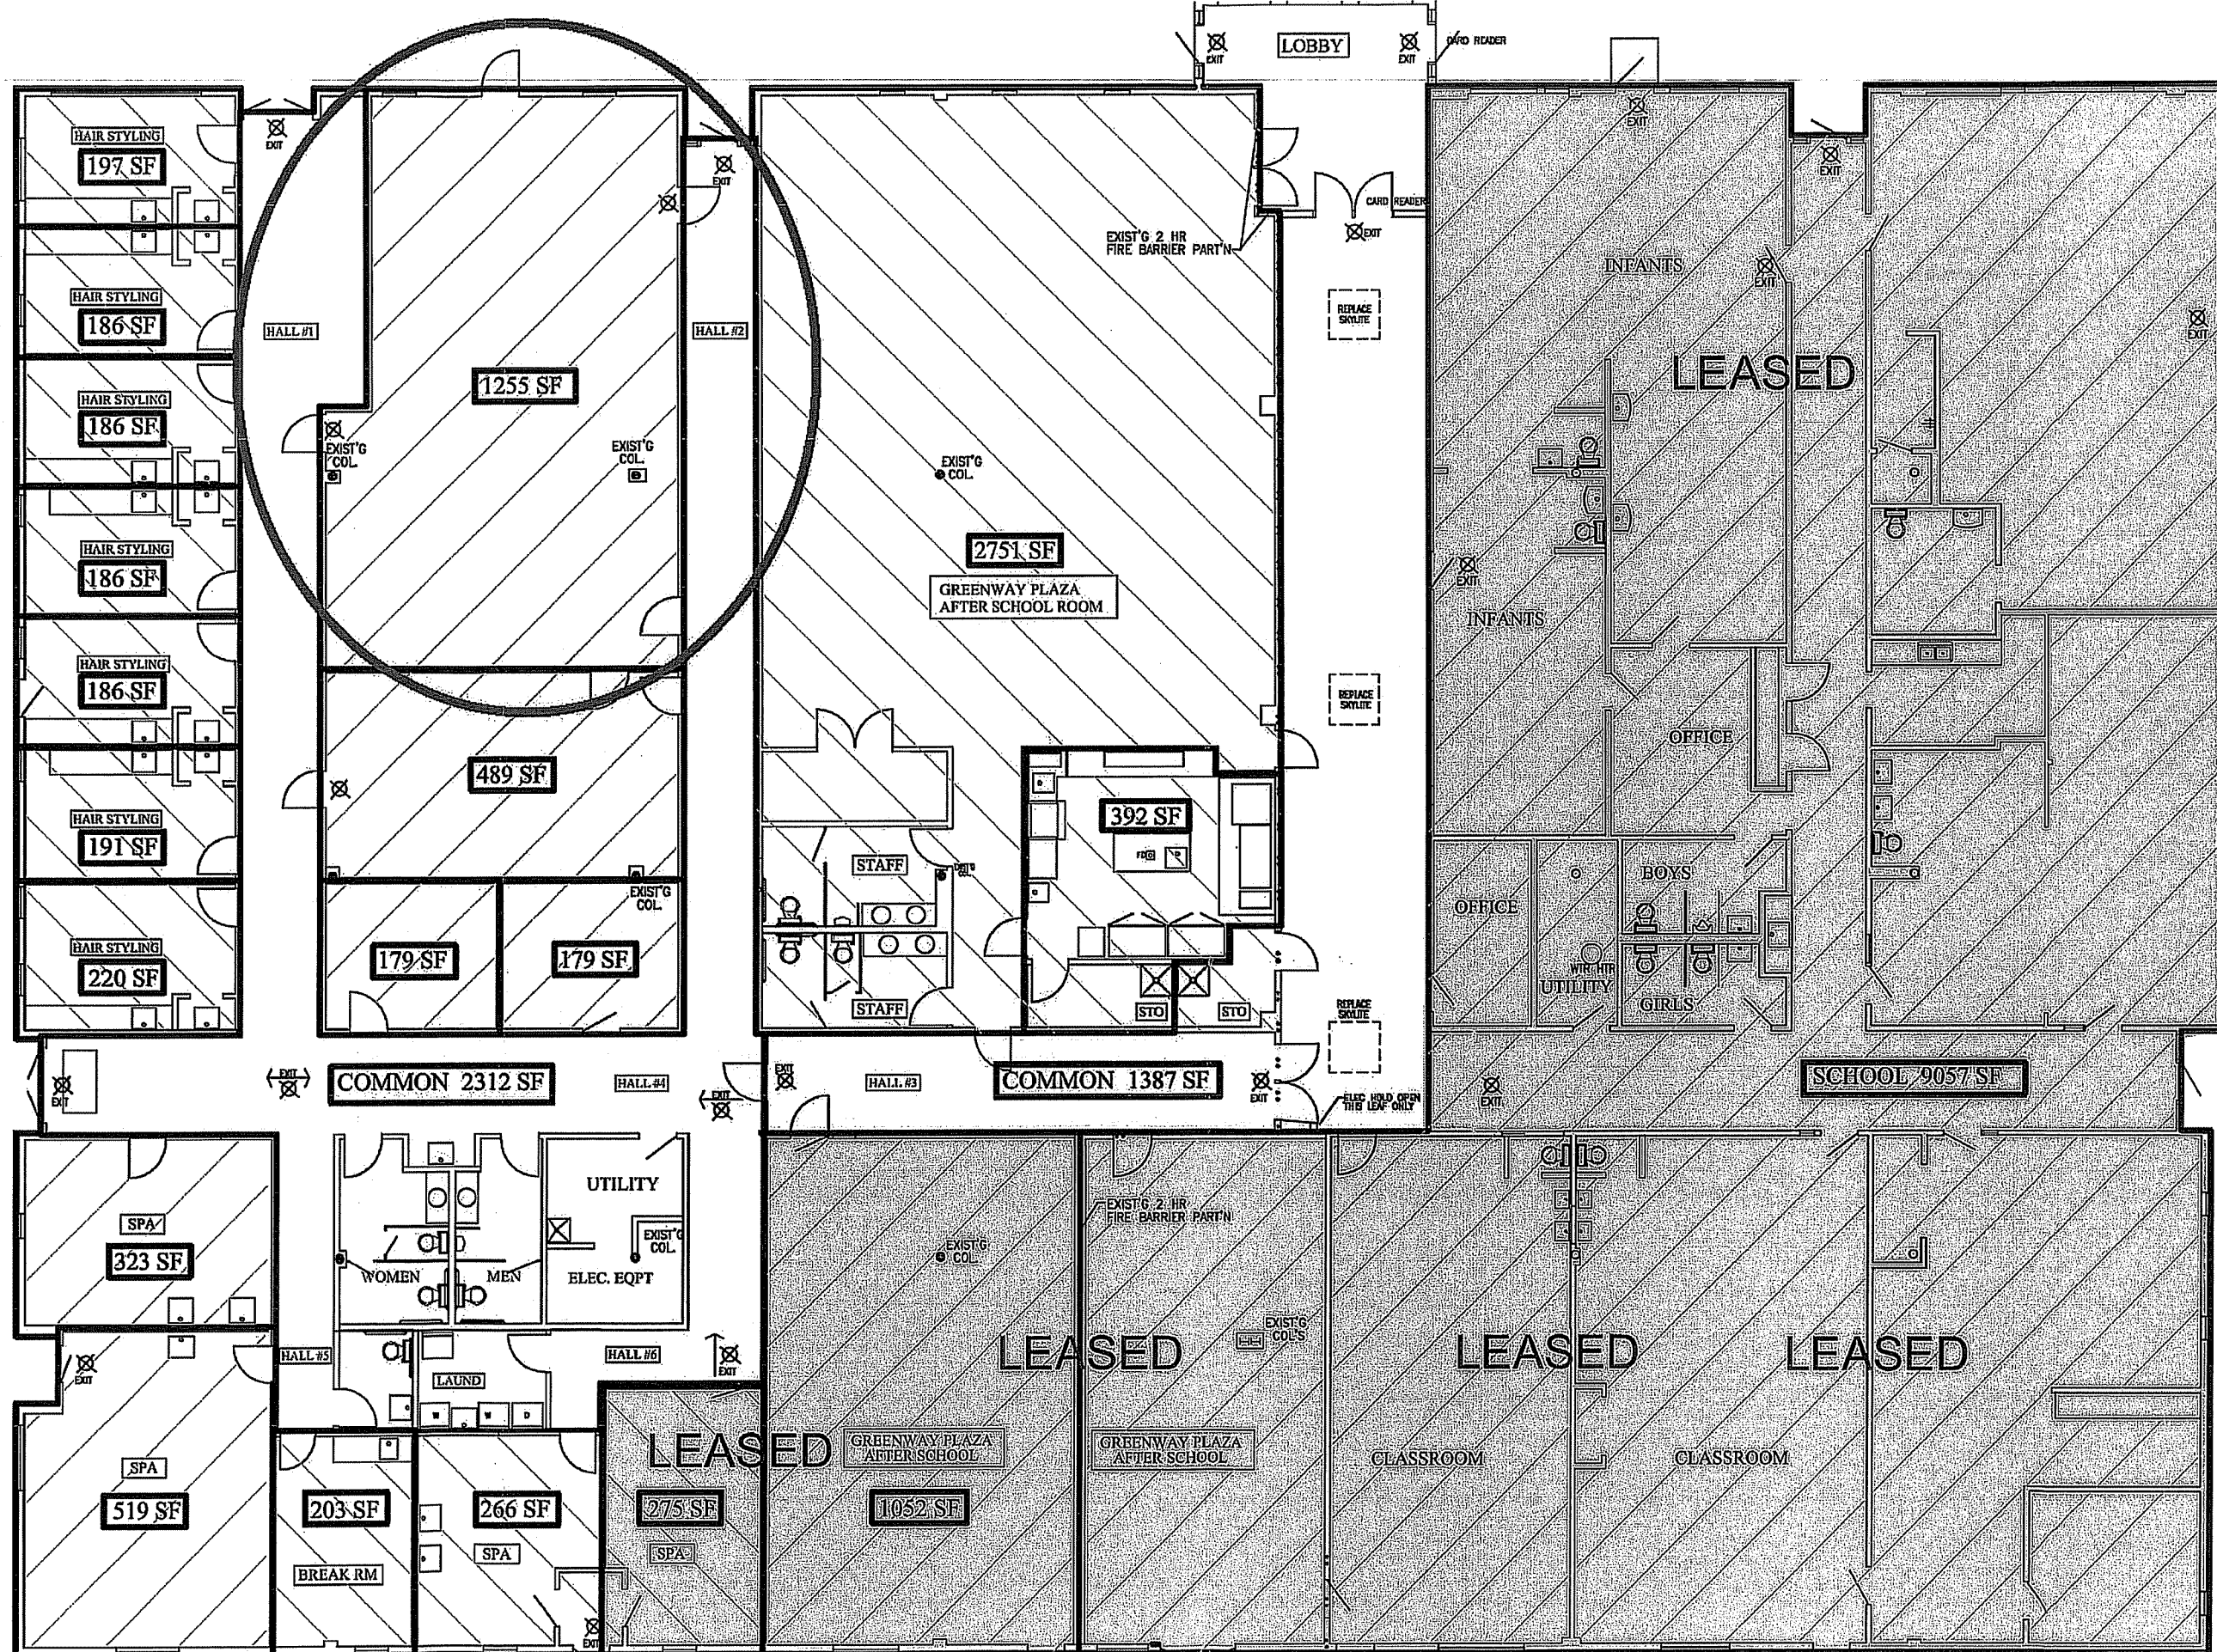


TENANT 744 SF

SITE PLAN- 1325 GREENWAY CROSS



25'
100'

REQUIRED PARKING
70 EXISTING SPACES
GREENWAY CROSSING MONTROSSORI SCHOOL- 15 STAFF = 8 SPACES REQ'D
GREENWAY PLAZA AFTER SCHOOL UNIT- 6 STAFF = 3 SPACES REQ'D
RETAIL/ OFFICE AREA- 3930 SQ. FT./ 300 = 14 SPACES REQ'D
COFFEE SHOP AREA- 60 SEATS X 30% = 18 SPACES REQ'D
43 TOTAL SPACES REQ'D

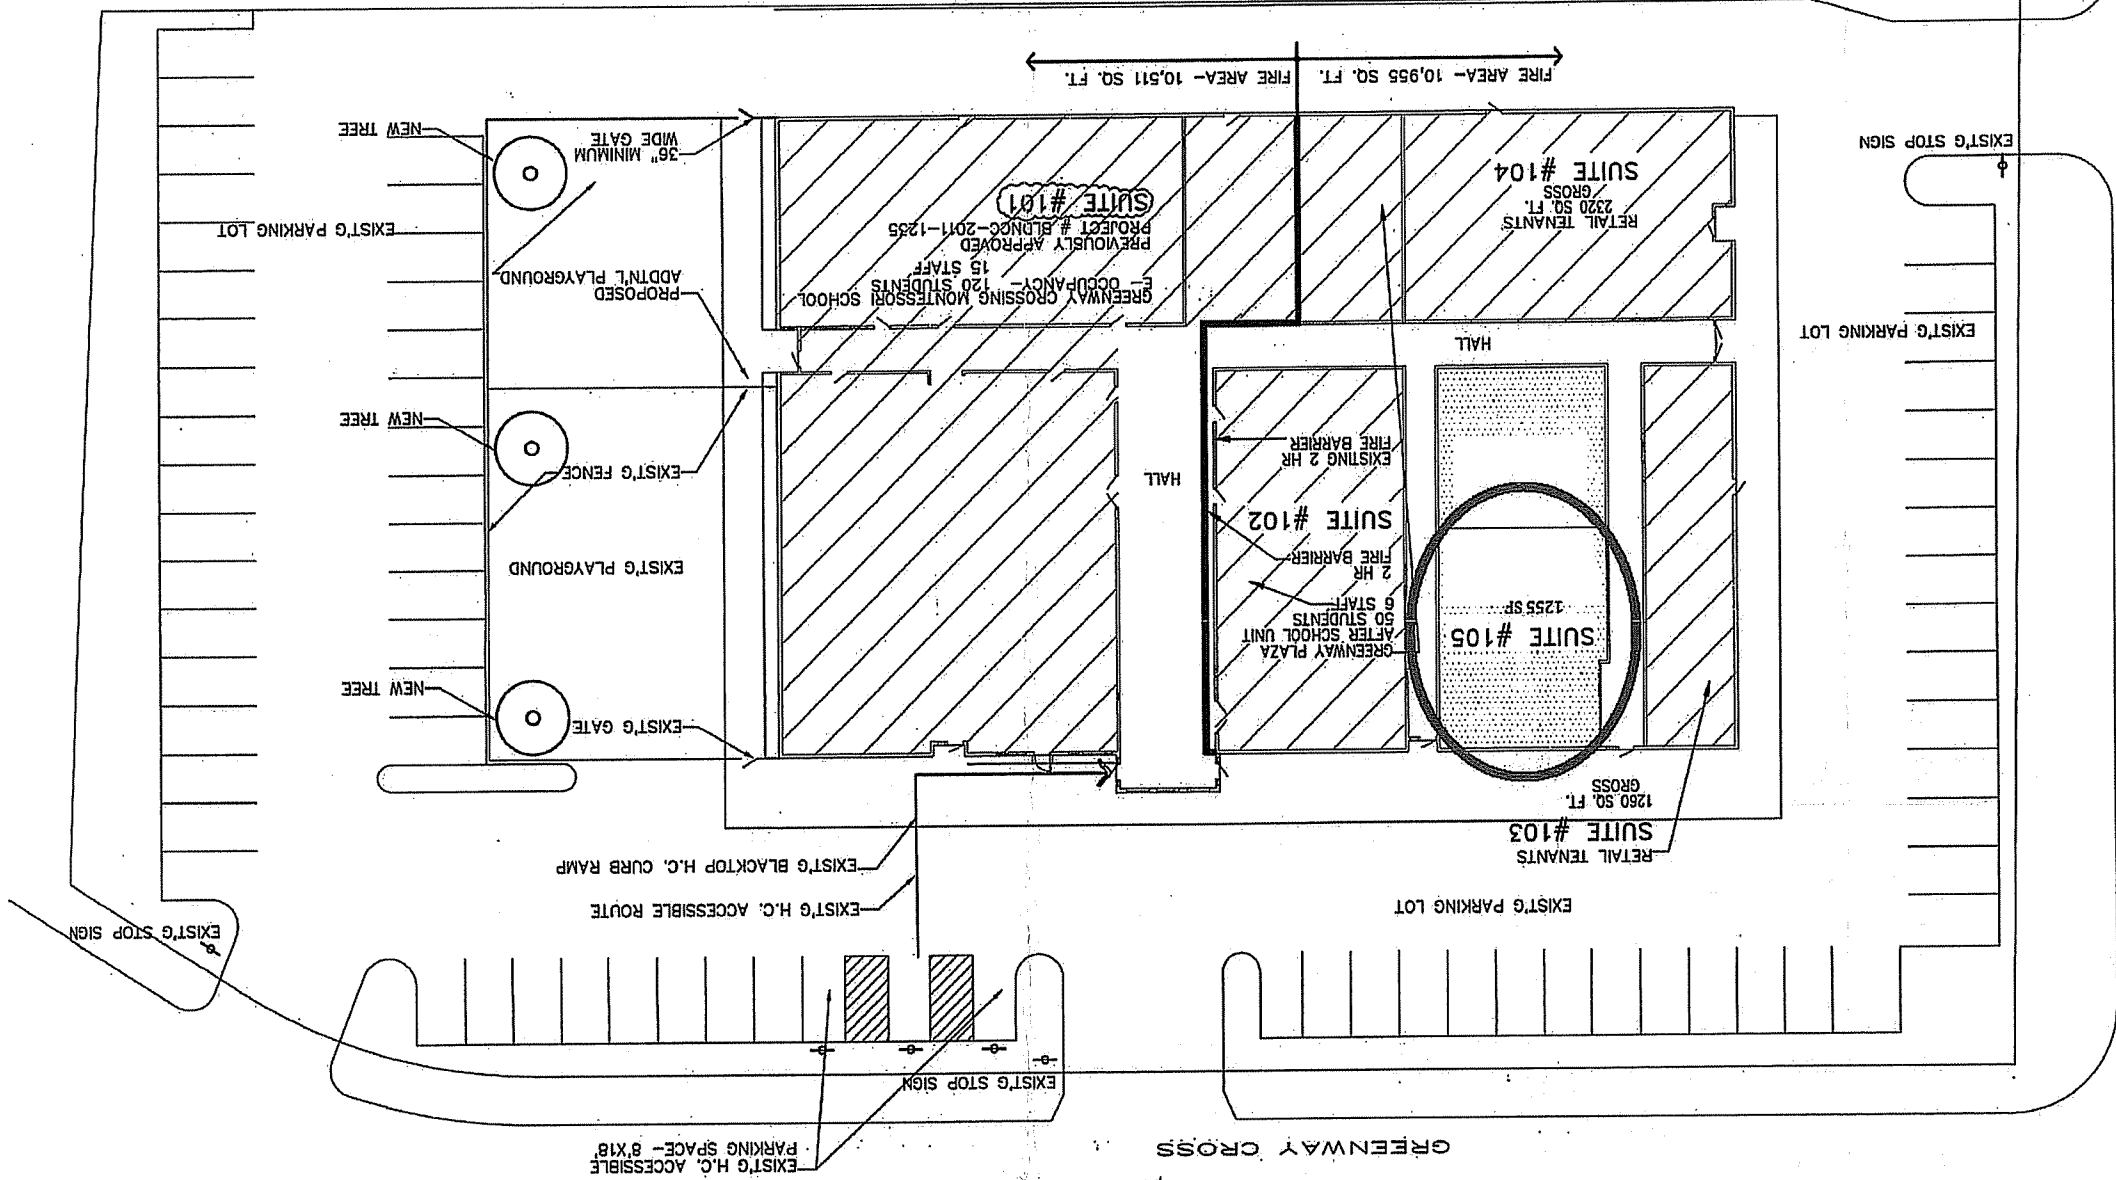

SW1

COMPL. NO.	2011-28
ISSUED FOR REVIEW	10-21-2011
ISSUED	1-30-2012

Greenway Crossing
1325 GREENWAY CROSS, MADISON, WI.

BILL MONTIBANO ARCHITECT AIA
ARCHITECTURE INTERIORS PLANNING ENGINEERING
3 EAST WISCONSIN AVE. SUITE 100 MADISON, WI 53703-1000
608.261.4100 BILL.MONTIBANO@GMAIL.COM