


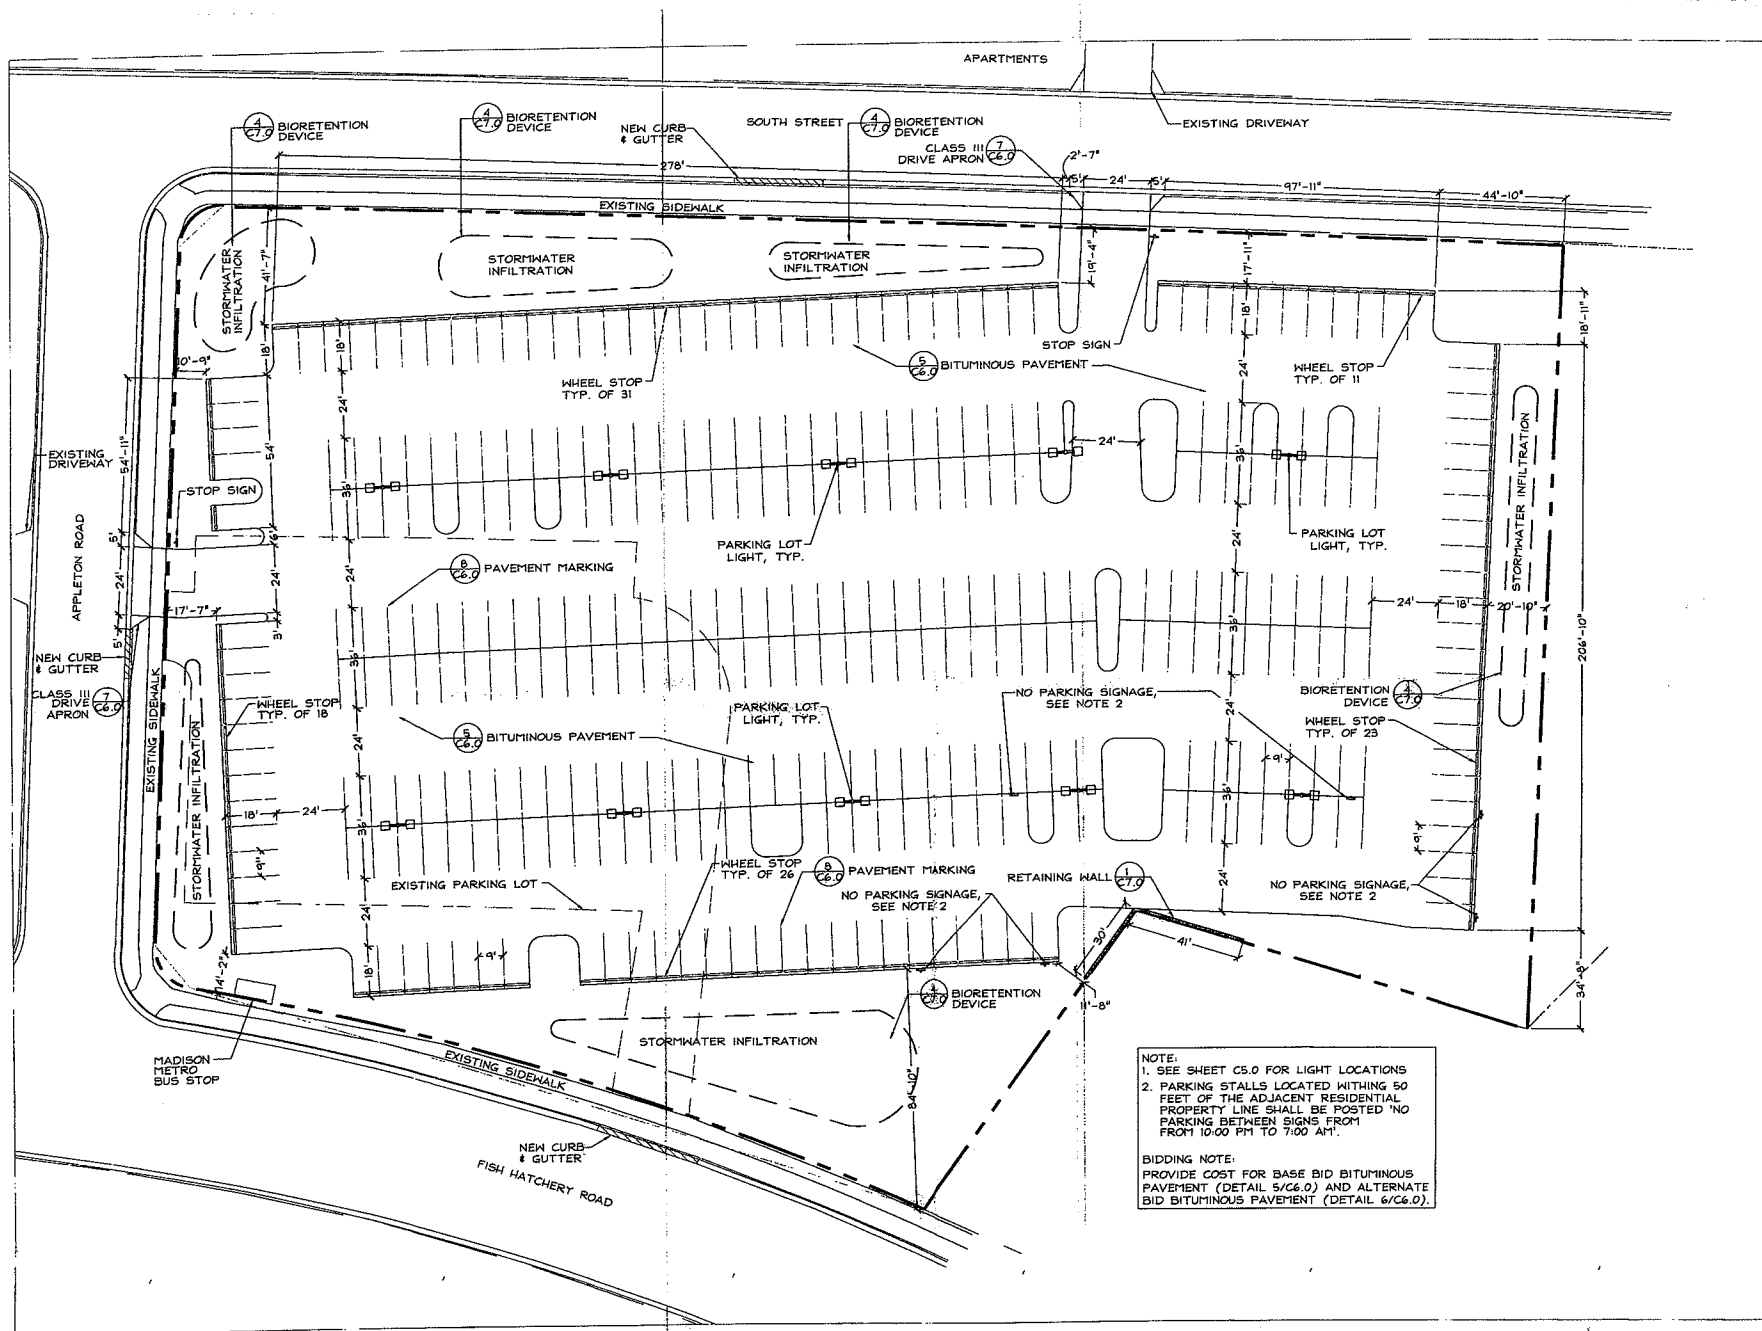

NOTE:
 1. SEE SHEET C5.0 FOR LIGHT LOCATIONS
 2. PARKING STALLS LOCATED WITHIN 50 FEET OF THE ADJACENT RESIDENTIAL PROPERTY LINE SHALL BE POSTED "NO PARKING BETWEEN SIGNS FROM 10:00 PM TO 7:00 AM".

BIDDING NOTE:
 PROVIDE COST FOR BASE BID BITUMINOUS PAVEMENT (DETAIL 5/C6.0) AND ALTERNATE BID BITUMINOUS PAVEMENT (DETAIL 6/C6.0).



Professional Seal

Revision	Date


Project Name

St Marys Care Center
St Marys
BOLDT
BUILDS
Oscar J. Boldt Construction


City of Madison, Wisconsin

Drawn By:
 Checked By:
 File:
 Issued For: Construction
 Issue Date: 07/12/05
 Project No. 2071


Title
 Site Layout Plan

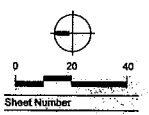


Sheet Number
C3.0

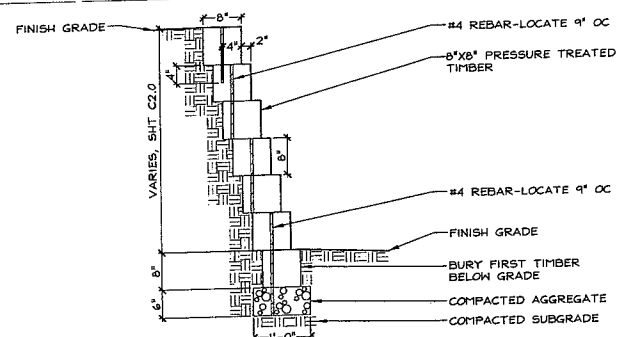


1 TIMBER RETAINING WALL SCALE 1" = 1'-0"

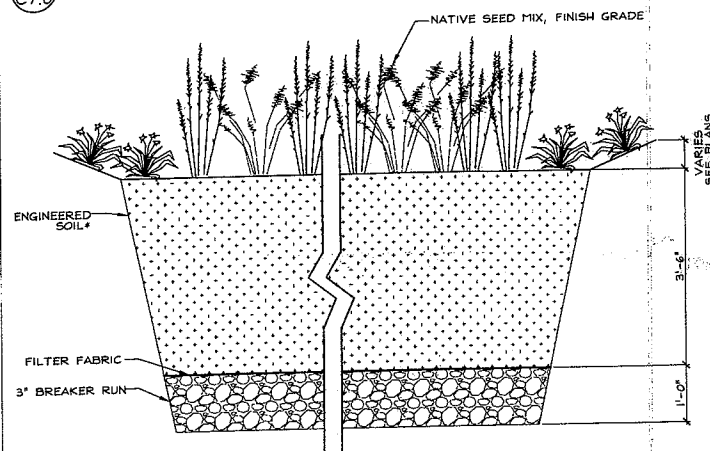

4 BIORETENTION DEVICE SCALE 1" = 1'-0"

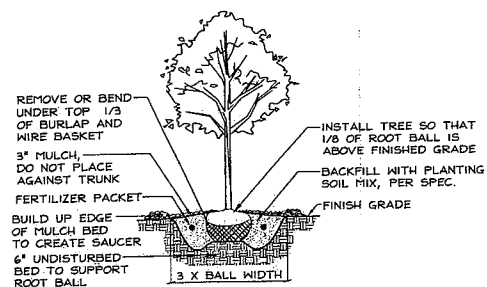

2 B&B TREE PLANTING DETAIL NTS

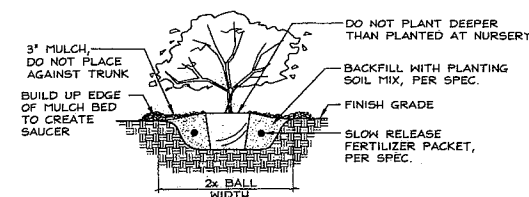

3 CONTAINER PLANTING DETAIL NTS

ENGINEERED SOIL SPECIFICATION

THE ENGINEERED SOIL MIX SHALL BE 65 TO 70% GRAVELLY SAND AND 30 TO 35% COMPOST. THE GRAVELLY SAND DESIGN SHALL BE GRADED PER ASDM D 422:

SIEVE	% PASSING
2 INCH	100
0.75 INCH	70-100
1/4 INCH	50-80
US NO. 40	15-40
US NO. 200	0-5

THE SOIL MIXTURE SHALL BE UNIFORM, FREE OF STONES, STUMPS, ROOTS, OR OTHER SIMILAR OBJECTS LARGER THAN TWO INCHES. ON-SITE SOIL MIXING OR PLACEMENT NOT ALLOWED. IF SOIL IS SATURATED TO WATER WITHIN 48 HOURS, THE SOIL SHALL BE COVERED AND STORED TO PREVENT WETTING OR SATURATION. PLACEMENT SHALL BE IN 6 INCH LIFTS.

NOTE:

1. NATIVE SEED MIX: SEDGE MEADOW MIX - WET SITES. APPLY AT A RATE OF 2 OZ. FLOWER SEEDS AND 4 OZ. GRASSES/SEDGES PER 1000 SF. PRAIRIE RIDGE NURSERY, 1750 OVERLAND ROAD, MT. HOREB, WI 53572-2832, 608-437-5245, 608-437-8482 FAX.

2. CONTRACTOR TO APPLY COVER CROP OF SPRING OATS AT A RATE OF 3 BUSHELS PER ACRE OVER NATIVE SEED MIX AREA.

3. CONTRACTOR TO APPLY A POLYMER TO NATIVE SEED MIX AREAS AFTER SEED APPLICATION. CONTRACTOR TO USE OF 2000 OR APPROVED EQUAL. MANUFACTURED BY: CONSTRUCTION FABRICS AND MATERIALS, 2525 PEPPER RD, COTTAGE GROVE, WI 53527, (608) 839-8031, (608) 839-4031 FAX.

SYMBOL	BOTANICAL NAME	COMMON NAME	SIZE	ROOT	QUANTITY	REMARKS
SHADE TREES						
AF	Acer x frpmanil	Autumn Blaze Maple	2" Cal.	B & B	2	
ORNAMENTAL TREES						
MP	Malus 'Piedra Fire'	Prairie Fire Crabapple	5'-6' Ht.	B & B	7	
PC	Pyrus calleryana 'Chanticleer'	Chanticleer Pear	5'-6' Ht.	B & B	6	Upright - tight pyramidal form
SR	Syringa reticulata	Japanese Tree Lilac	7' Ht.	B & B	3	
EVERGREEN TREES						
PG	Picea glauca densata	Black Hills Spruce	5'-6' Ht.	B & B	8	
PM	Pinus mugo	Mugo Pine	3' Ht.	B & B	8	
PP	Picea canadensis	Colorado Spruce	5'-6' Ht.	B & B	8	
SHRUBS						
Ca	Corylus americana	American Filbert	30" Ht.	B & B	6	
Cr	Cornus racemosa	Grey Dogwood	4'-5' Ht.	B & B	11	
Ha	Hydrangea arborescens 'Annabelle'	Annabelle Hydrangea	5 Gal	Container	5	
Vj	Viburnum x Juddii	Judd Viburnum	5 Gal	Container	8	

