

ACE HARDWARE CENTER

General Notes

No.	Revision/Issue	Date

Firm Name and Address
CURT STAATS
608-335-3635

Project Name and Address
ACE HARDWARE
CENTER
1394 WILLIAMSON ST
MADISON, WI


Project	Sheet
Date 7/13/2010	L-2
Scale NOT TO SCALE	

BIKE RACK
24" SIDEWALK
EASEMENT

6' FENCE WITH SLIDING GATE
(MONTAGE CLASSIC)

BRICK COLUMNS
BENCH

4'-0"

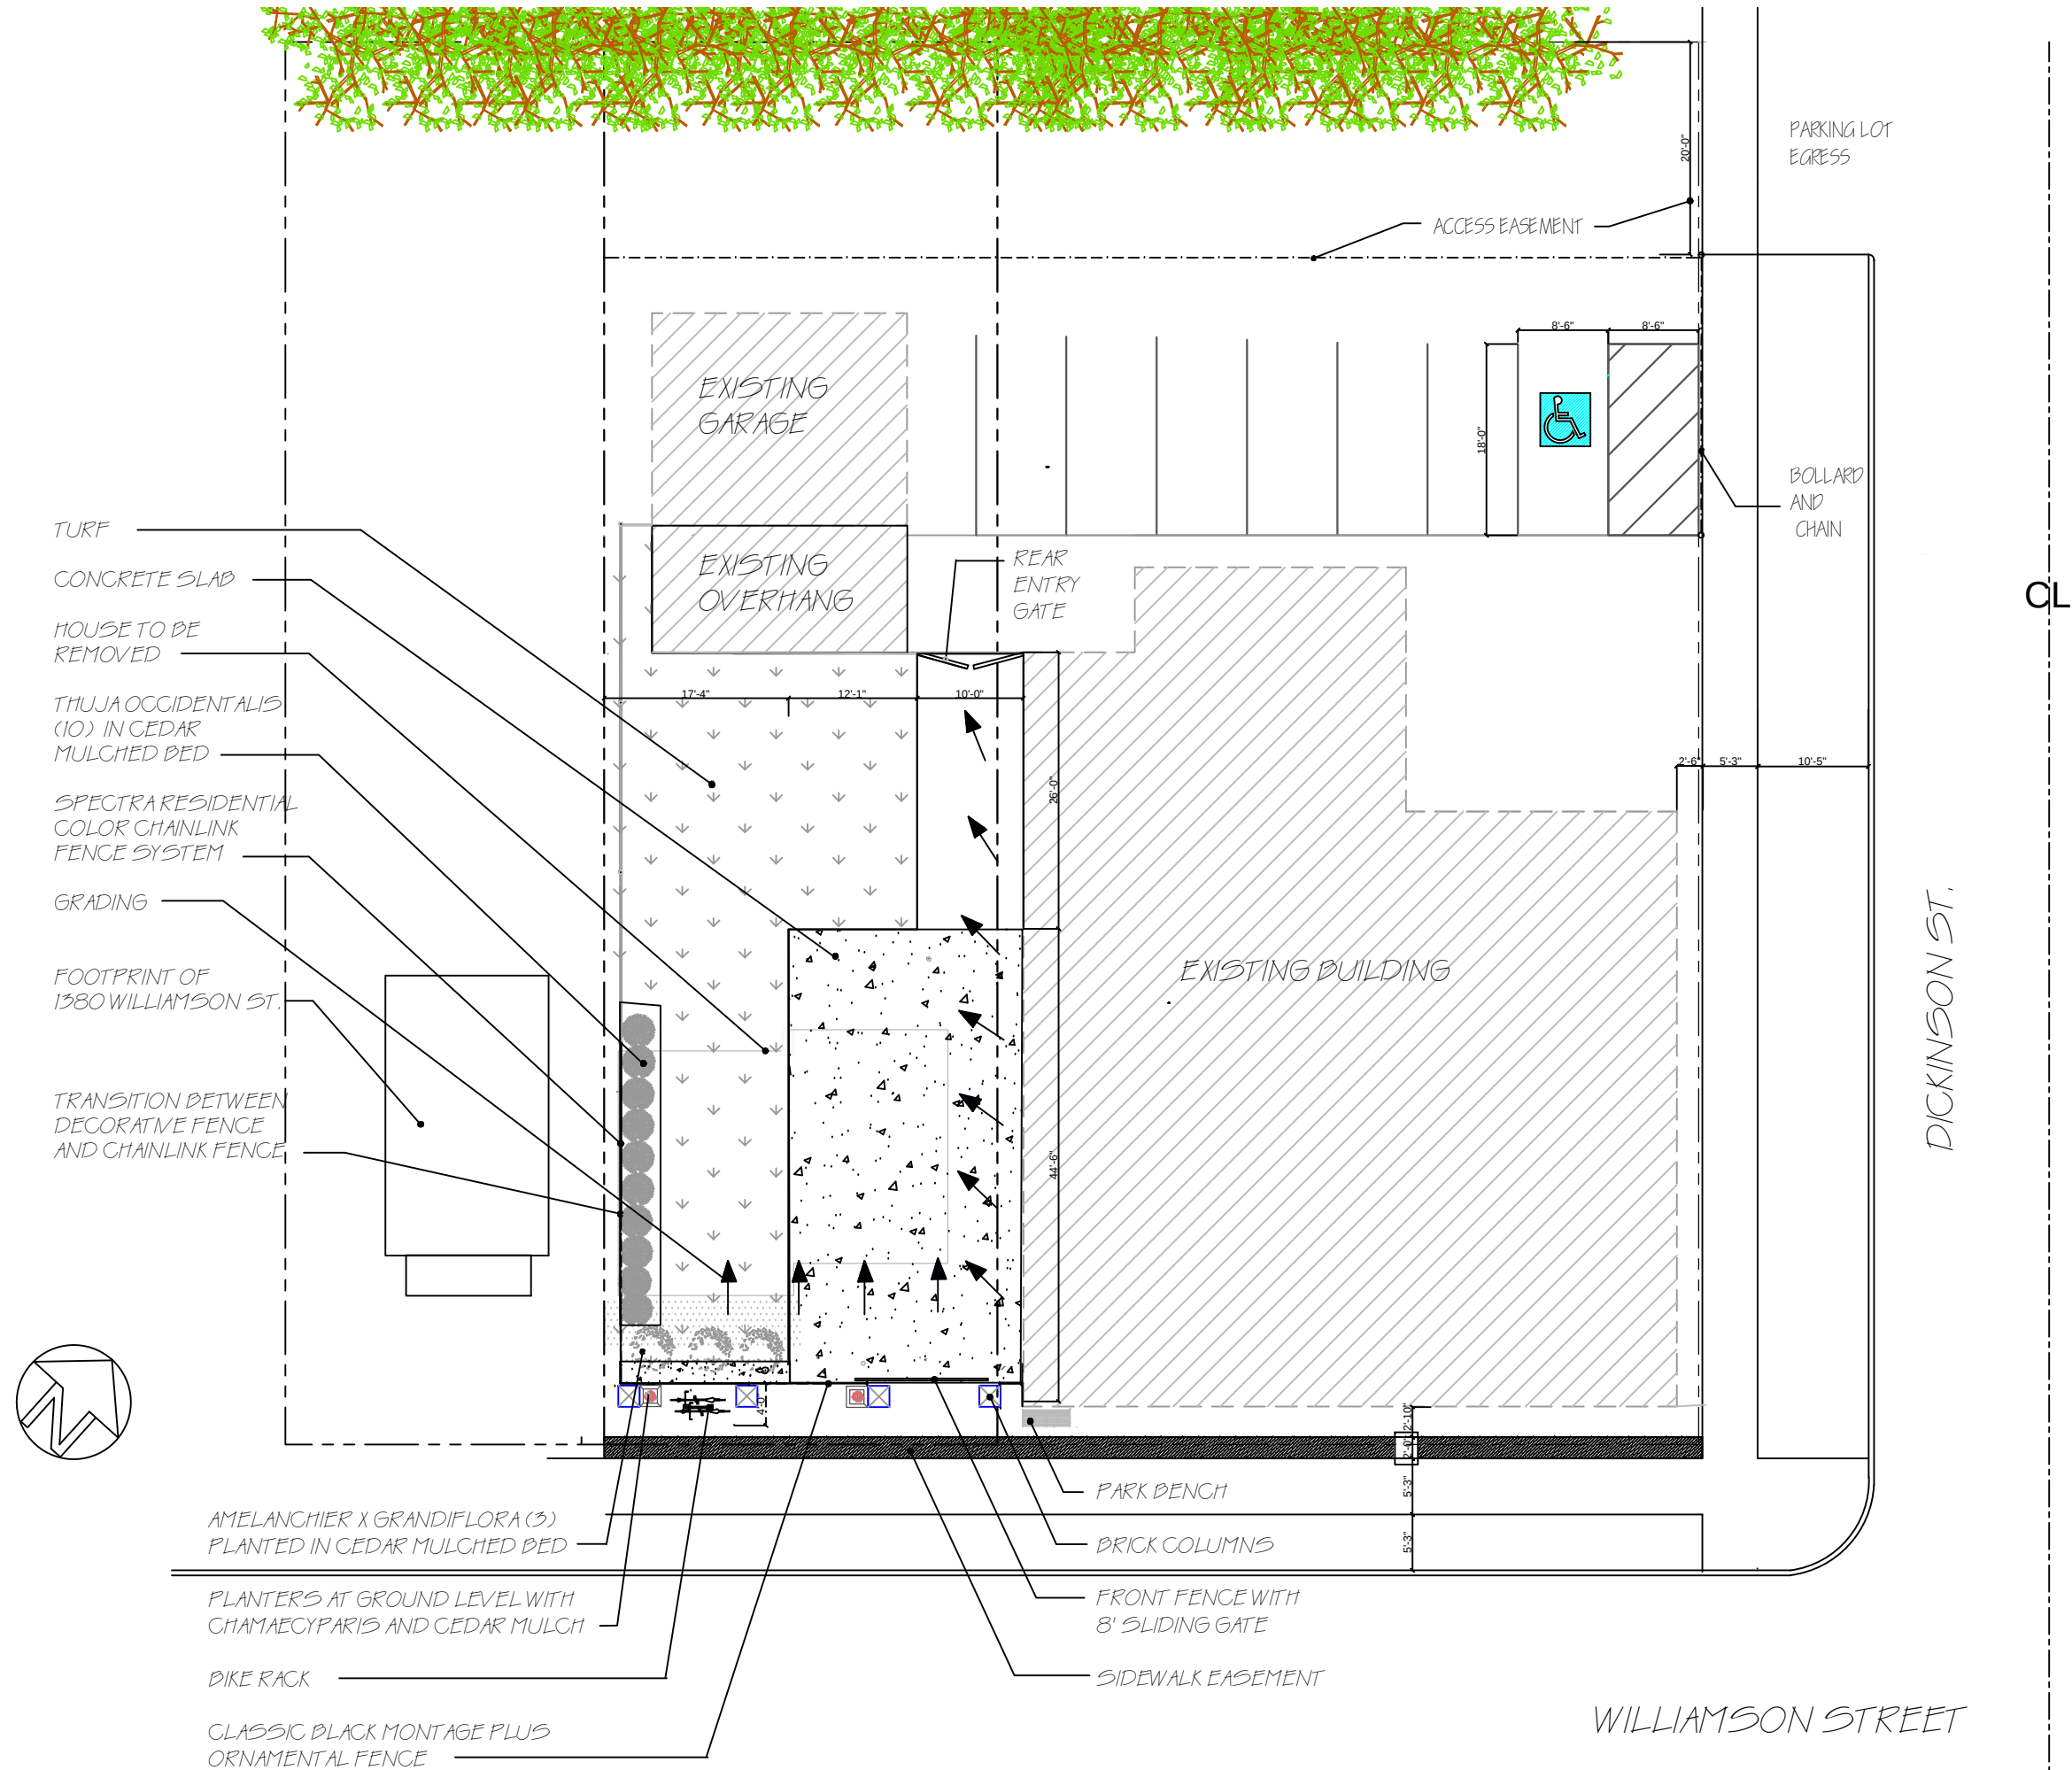

No.	Revision/Issue	Date

Firm Name and Address
CURT STAATS
608-335-3635

Project Name and Address
ACE HARDWARE
CENTER
1394 WILLIAMSON ST,
MADISON, WI

Project	Sheet
Date 7/13/2010	L-1
Scale 1/16" = 1'-0"	



Montage Plus Classic Ornamental
Fronting Williamson St.