


A CUSTOM PROJECT FOR THE  
 Evans Residence  
 1425 Chandler Street  
 Madison, Wisconsin



# SITE PLAN

SCALE: 1/16" = 1'-0"


August 20, 2006

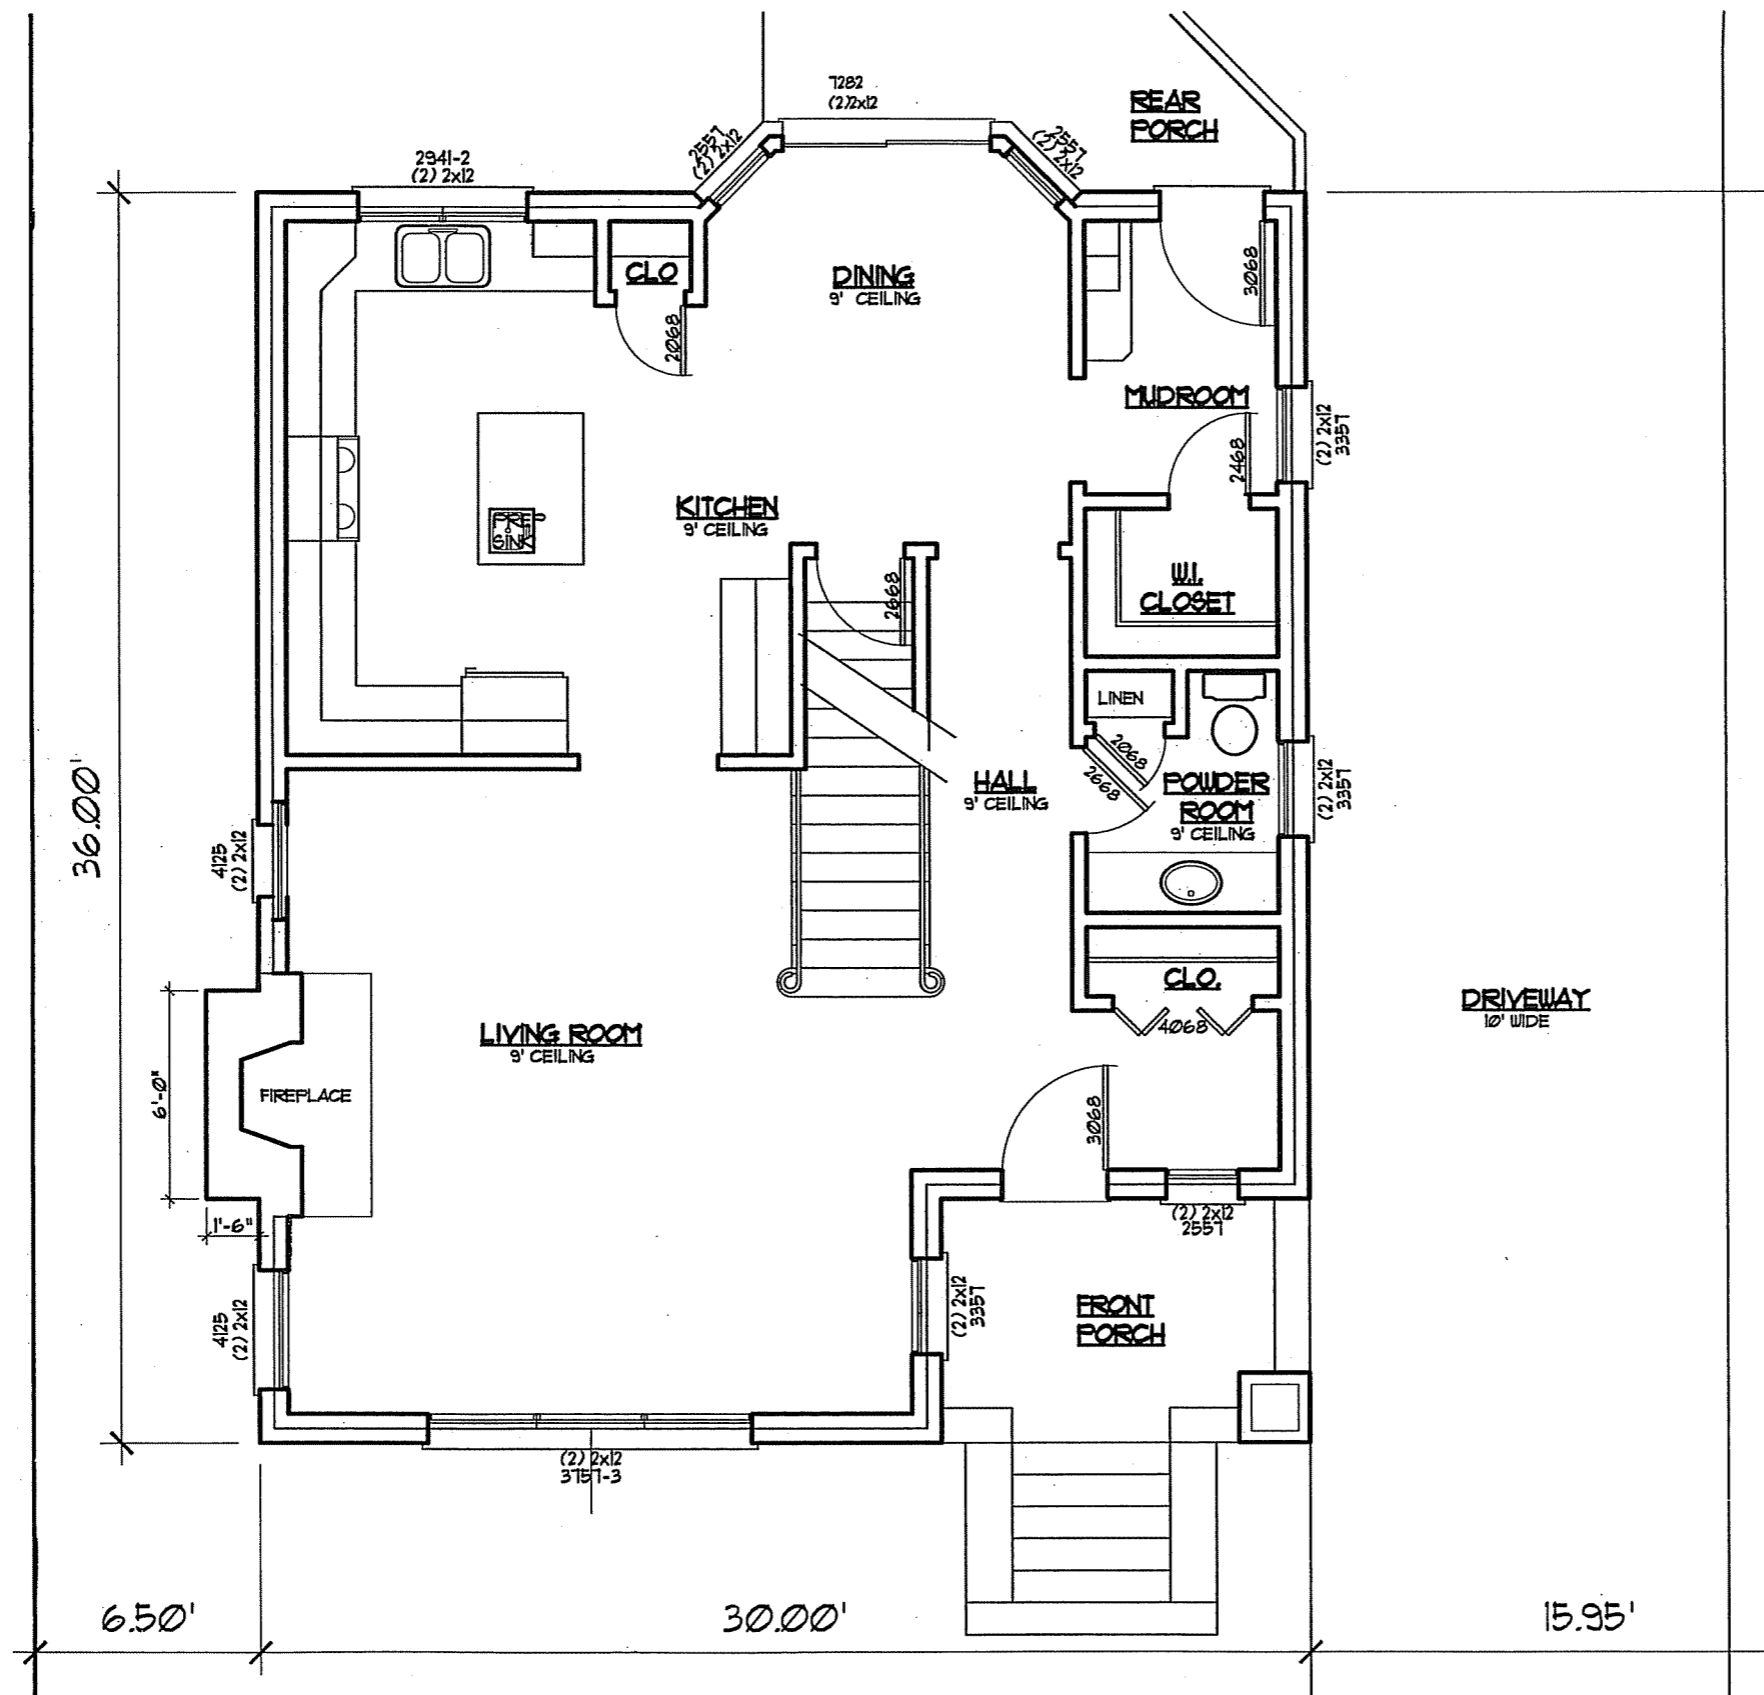

A CUSTOM PROJECT FOR THE  
**Evans Residence**  
 1425 Chandler Street  
 Madison, Wisconsin

**FIRST FLOOR PLAN**  
 SCALE: 3/16" = 1'-0"

August 20, 2006

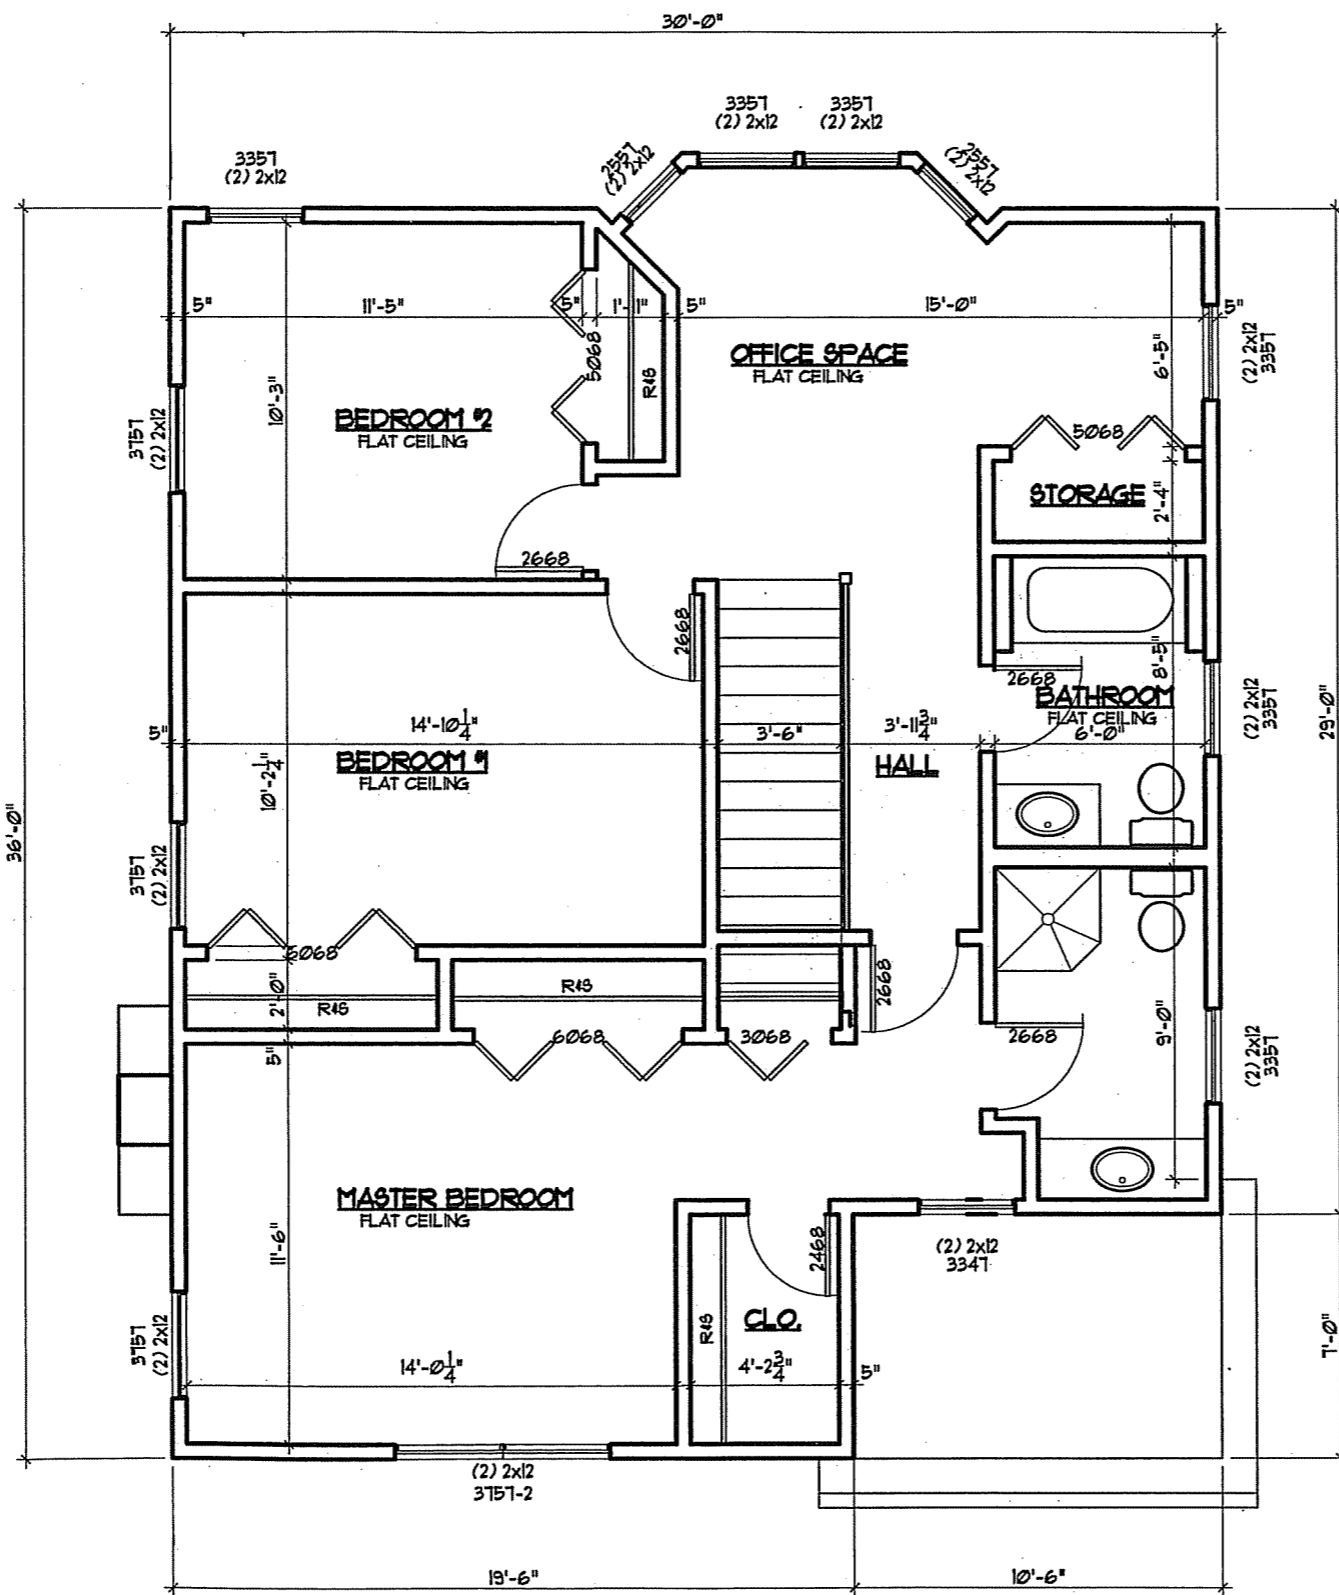

A CUSTOM PROJECT FOR THE  
Evans Residence  
1425 Chandler Street  
Madison, Wisconsin

# SECOND FLOOR PLAN

SCALE: 3/16" = 1'-0"

August 20, 2006



A CUSTOM PROJECT FOR THE  
Evans Residence  
1425 Chandler Street  
Madison, Wisconsin

 WEST ELEVATION  
SCALE: 1/4" = 1'-0"

August 20, 2006

4.



A CUSTOM PROJECT FOR THE  
Evans Residence  
1425 Chandler Street  
Madison, Wisconsin



# EAST ELEVATION

SCALE: 1/4" = 1'-0"

August 20, 2006



NORTH

SOUTH ELEVATION

SCALE: 1/4" = 1'-0"

August 20, 2006

A CUSTOM PROJECT FOR THE  
Evans Residence  
1425 Chandler Street  
Madison, Wisconsin



6.