

**SITE/PARKING/UTILITY PLAN**

SCALE: 1" = 10'-0"

CONTRACTOR TO DESIGN/BUILD ALL SITE UTILITIES NOT SHOWN, INCLUDING BUT NOT LIMITED TO WATER SUPPLY, ELECTRICAL, GAS, PHONE, CABLE


PLANT GRASS AT TERRACE WHERE CURB CUTS ARE REMOVED, TYPICAL AND INSTALL MADISON STANDARD CURBS AND GUTTER

**PARKING SPACE SUMMARY**


CAR PARKING	
SURFACE SPACES	NINE (9)
GARAGE SPACES	ZERO (0)
NINE (9) TOTAL	
BICYCLE PARKING	4 STALLS PROVIDED




1/18/21	TDS CUSTOM CONSTRUCTION	 116 North Fee Street, Madison, WI 53703 (608)251-2551	0713
ADDITION 1431 NORTHERN COURT MADISON, WISCONSIN			1
			2

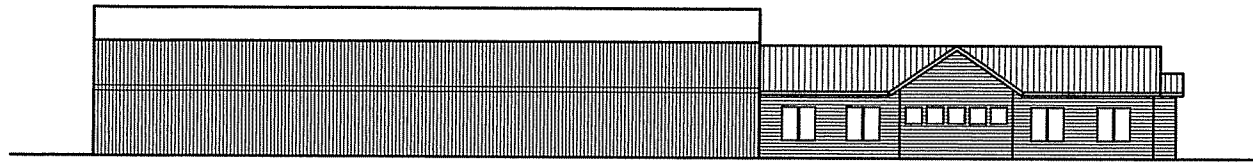


EXISTING NEW  
 REAR ELEVATION  
 SCALE 1/8" = 1'-0"

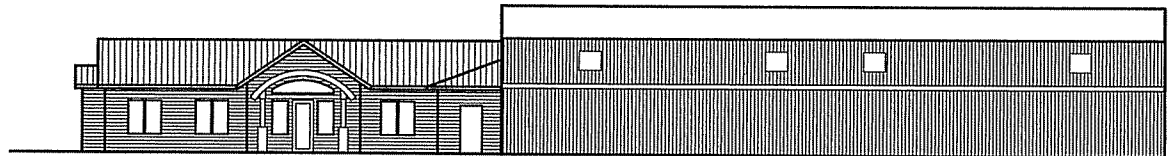

NEW EXISTING  
 FRONT ELEVATION  
 SCALE 1/8" = 1'-0"

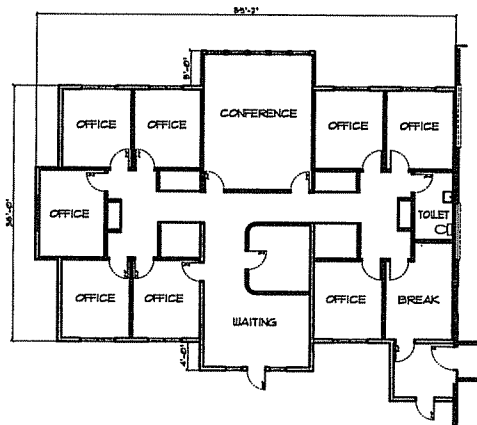


ADDITION FLOOR PLAN  
 SCALE 1/8" = 1'-0"

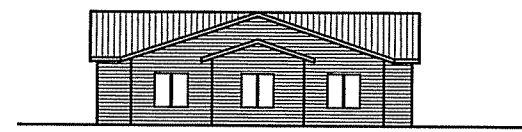

LEFT SIDE ELEVATION  
 SCALE 1/8" = 1'-0"

7/28/07	TDS CUSTOM CONSTRUCTION	glueck architects 110 North First Street, Madison, WI 53703 (608) 261-2551	0713
ADDITION 1431 NORTHERN COURT MADISON, WISCONSIN			2

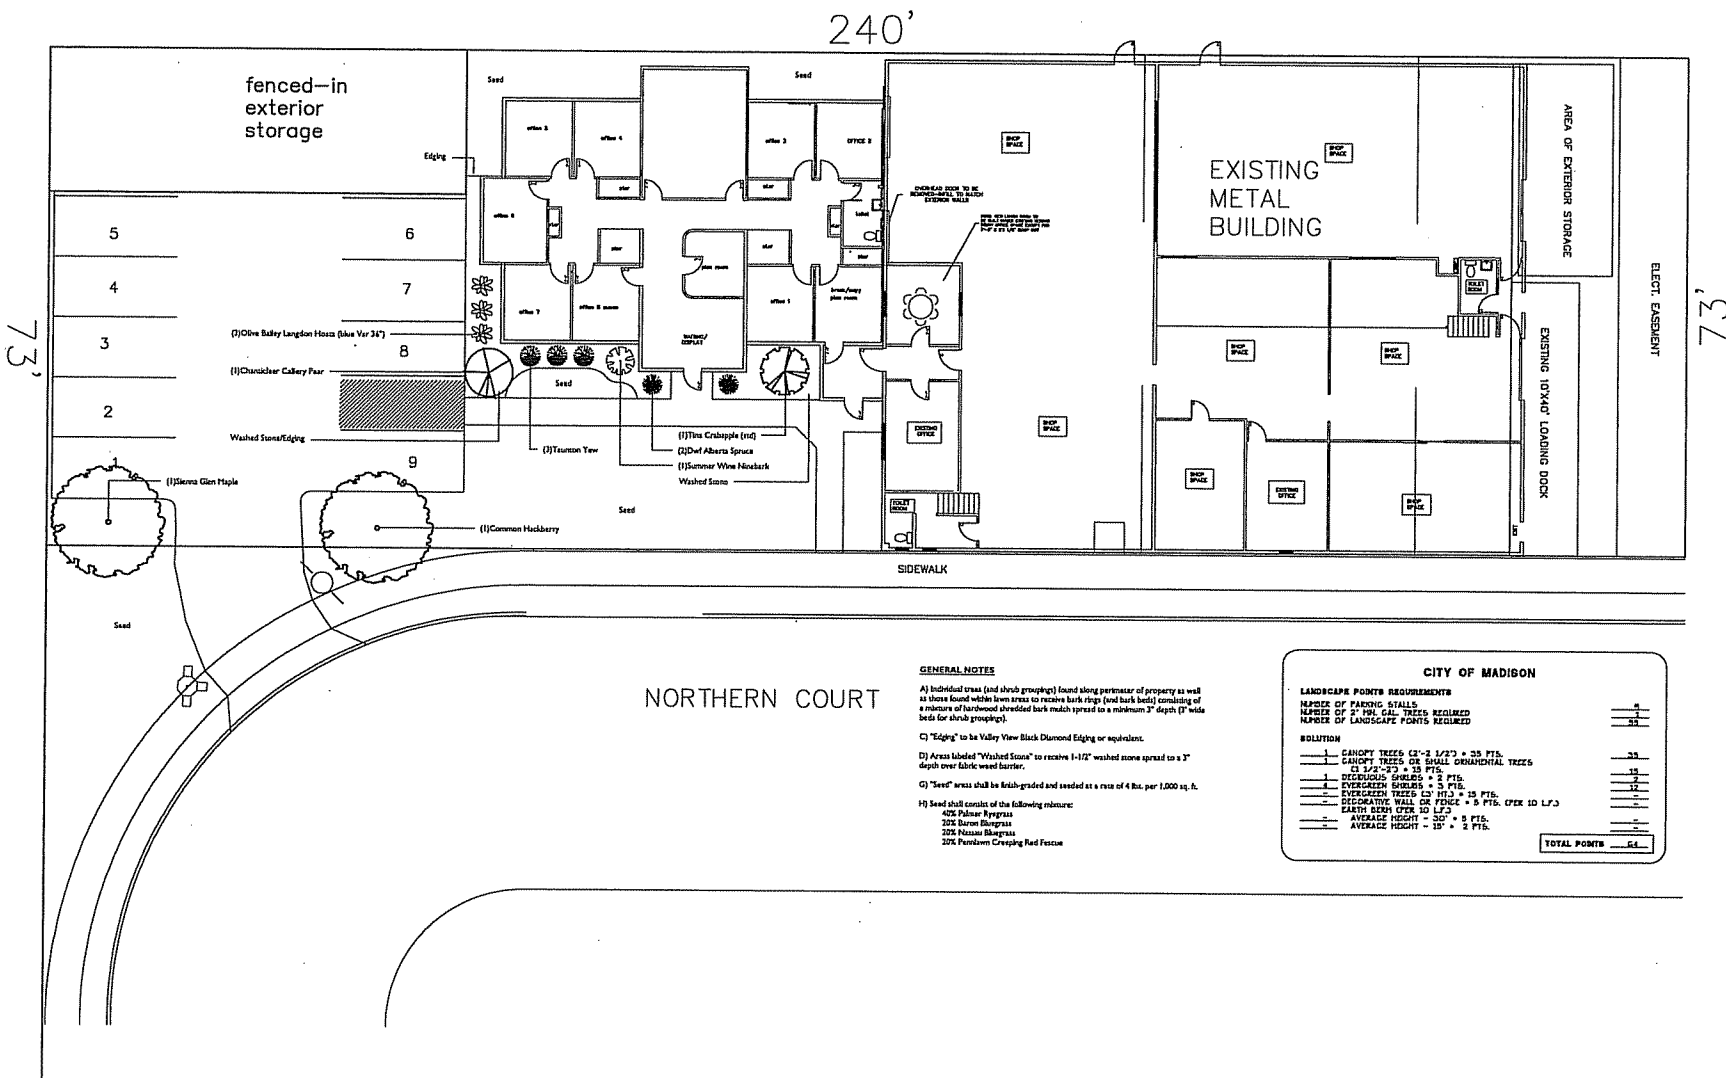

TDS
   
 NORTHERN COURT
   
 MADISON, WISCONSIN

Checked By: KL
   
 Drawn By: MN
   
 Revised:
   
 Revised:
   
 Revised:
   
 Revised:
   
 Revised:

Job #
   
**L1**

