



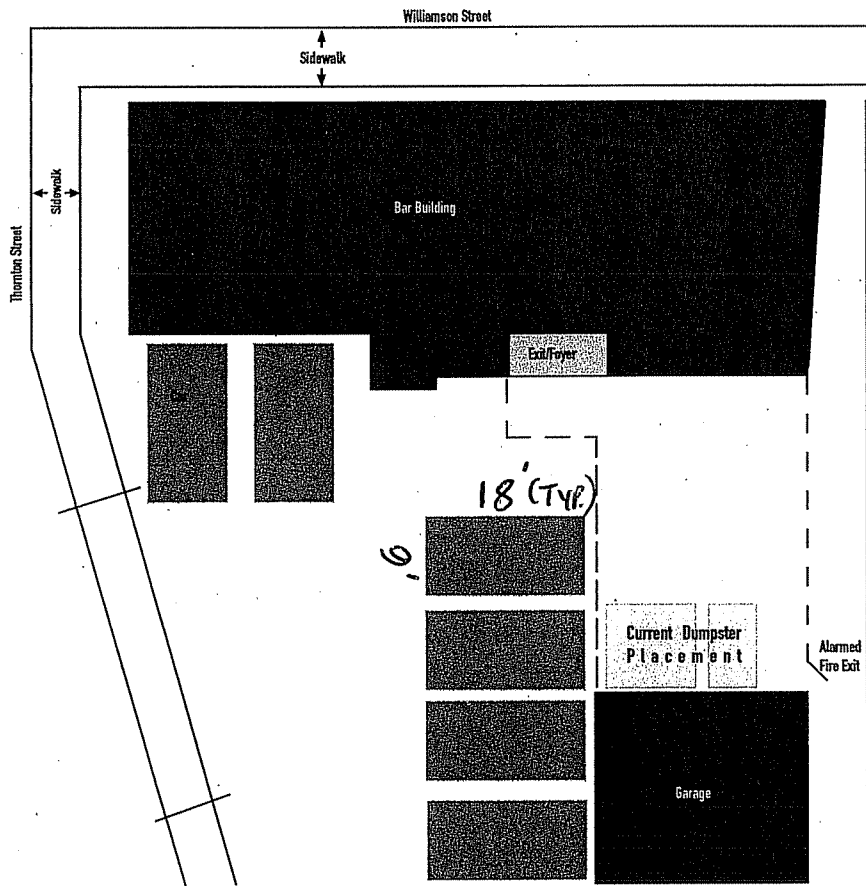

**Proposal:
Fenced-In Patio
Mickey's Tavern, 1524 Williamson Street
Jane Capito, Owner**

 

LEGEND	
	Property Line
	Proposed Fence
	Existing Buildings
Scale: 1" = 20'	


Williamson Street

Proposal:

Fenced-In Patio

Mickey's Tavern, 1524 Williamson Street

Jane Capito, Owner

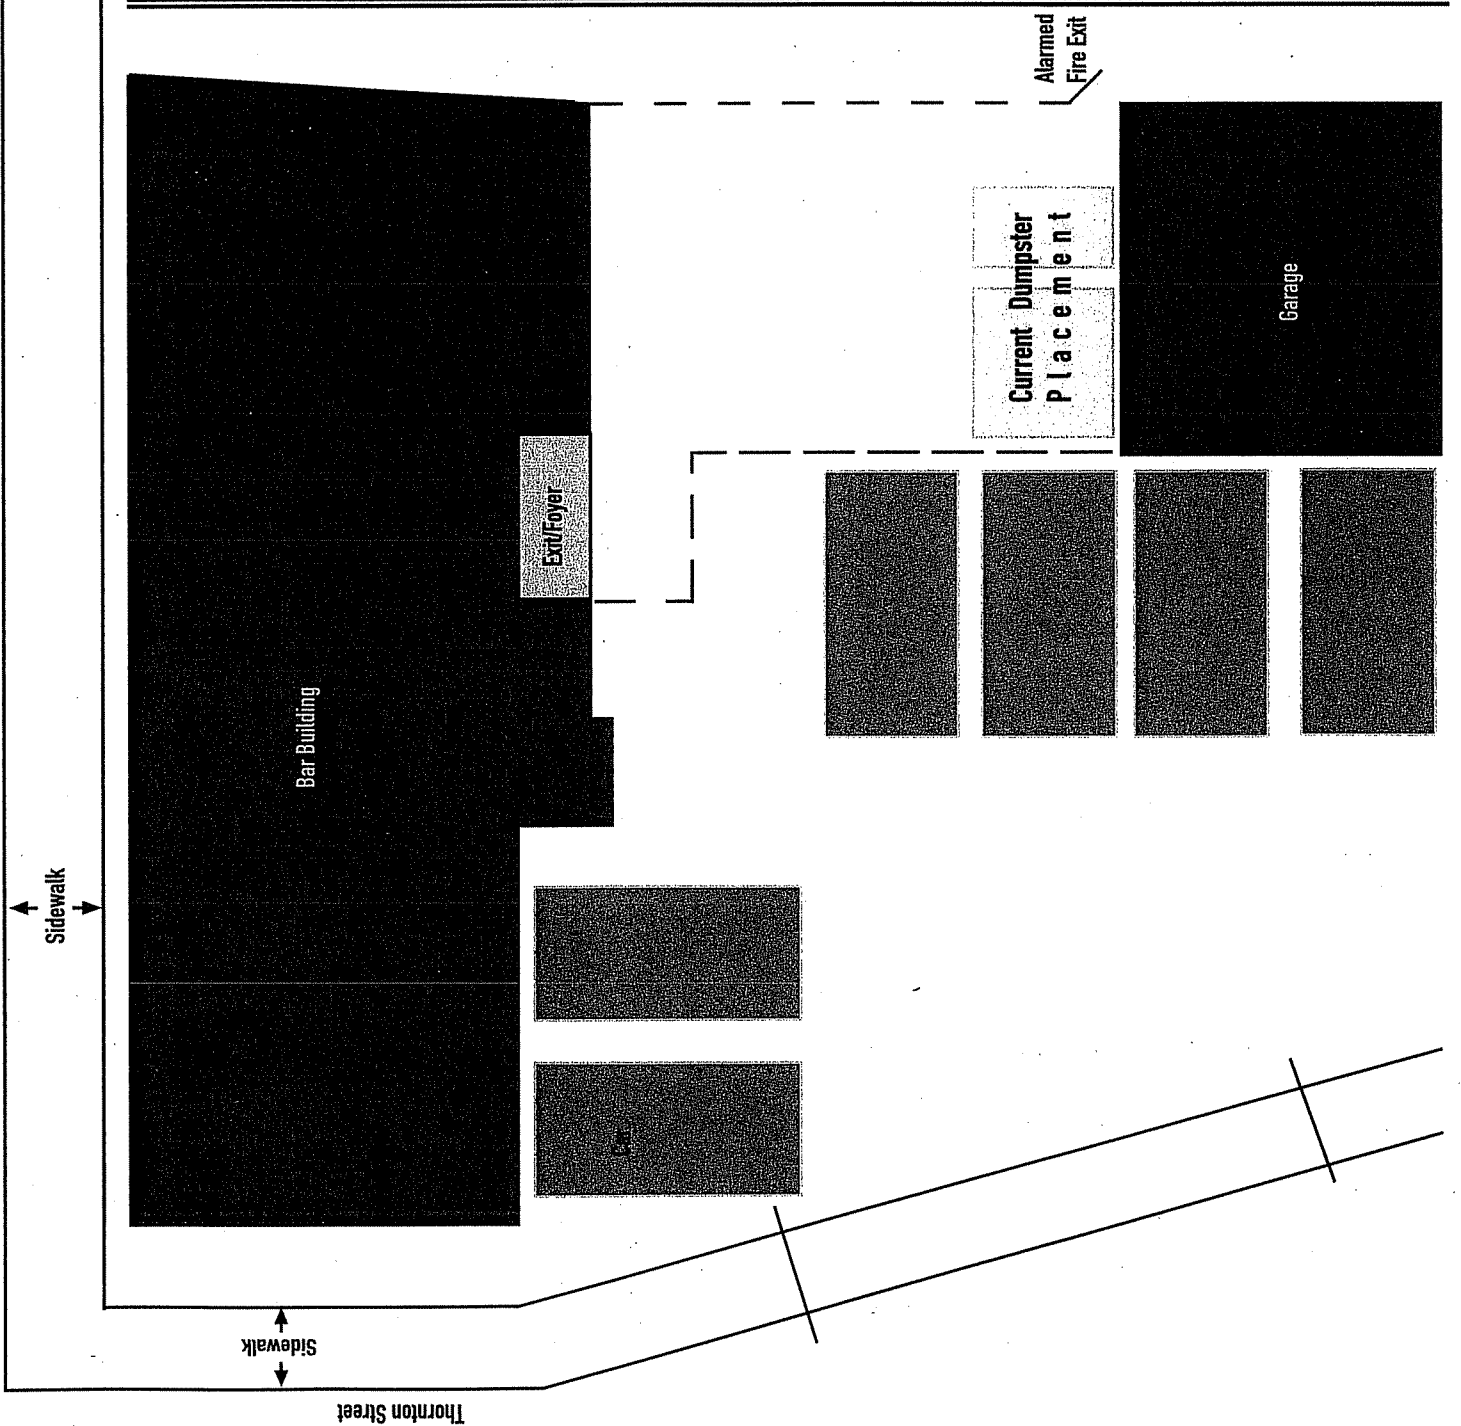


LEGEND

Property Line

Proposed Fence


 


Existing Buildings

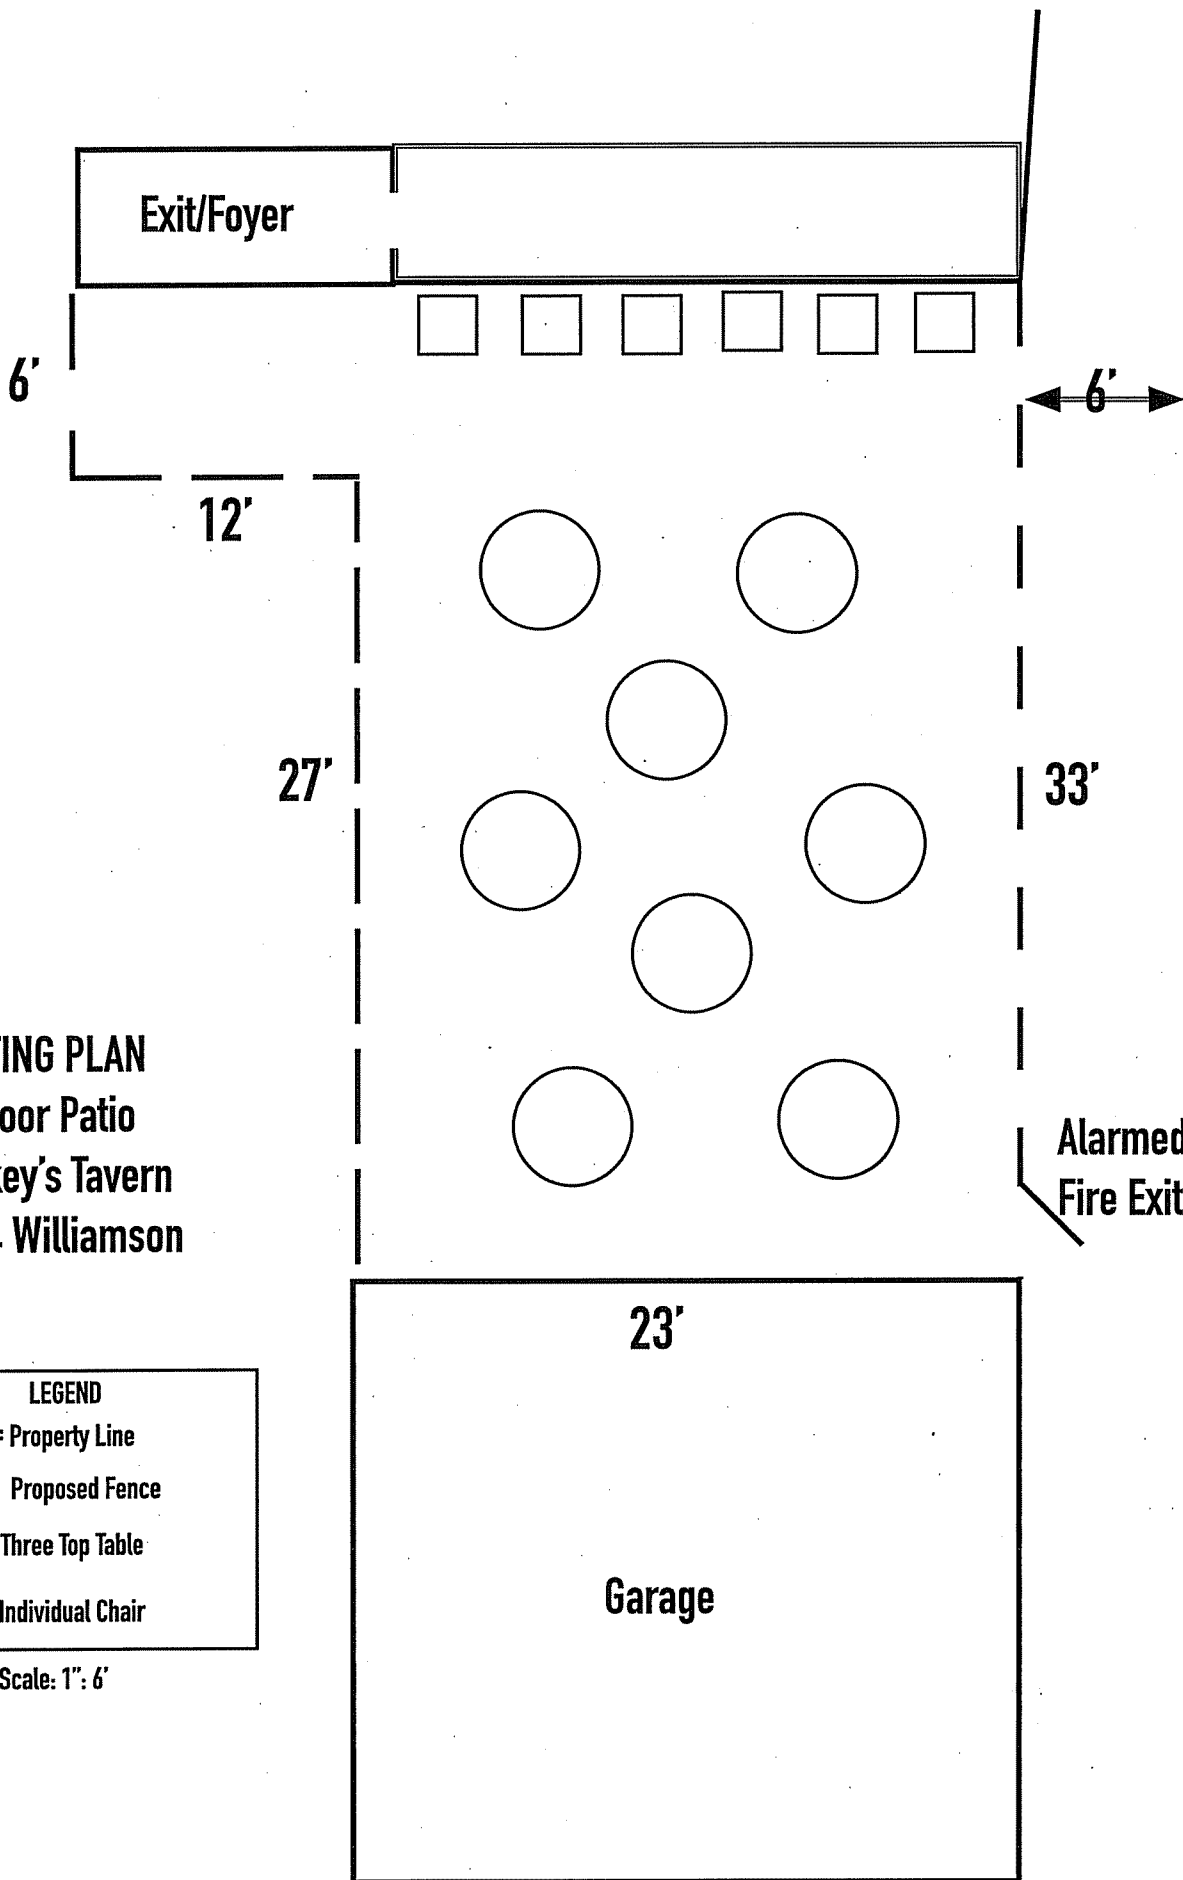Scale: 1" = 12'




SEATING PLAN
Outdoor Patio
Mickey's Tavern
1524 Williamson

LEGEND

-  Property Line
-  Proposed Fence
-  Three Top Table
-  Individual Chair

Scale: 1" = 6'

Proposal:
Fenced-In Patio
Mickey's Tavern, 1524 Williamson Street
Jane Capito, Owner

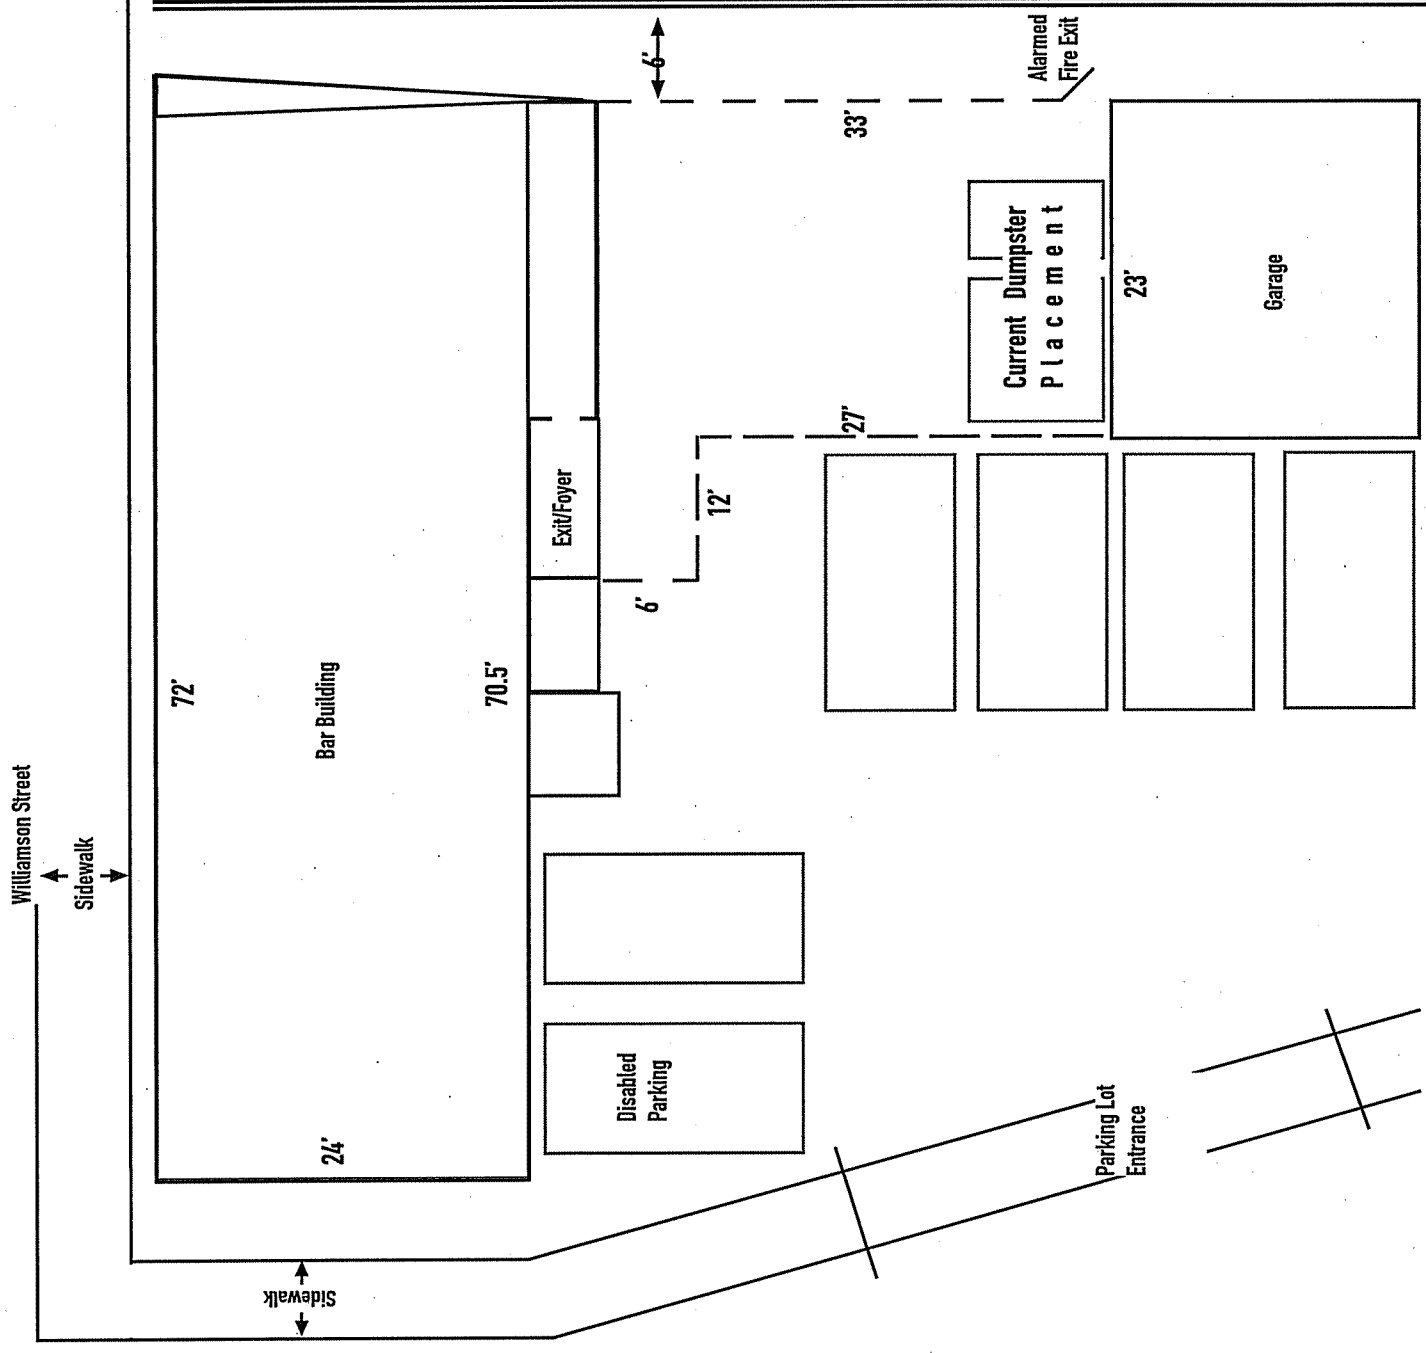

LEGEND
 = Property Line
 - - - Proposed Fence
 Scale: 1" = 12'