


PROPOSED ADDITION AND 'CARRIAGE HOUSE' GARAGE FOR SCOTT AND JENNIFER LAMONTAGNE RESIDENCE

1717 KENDALL AVENUE MADISON, WISCONSIN

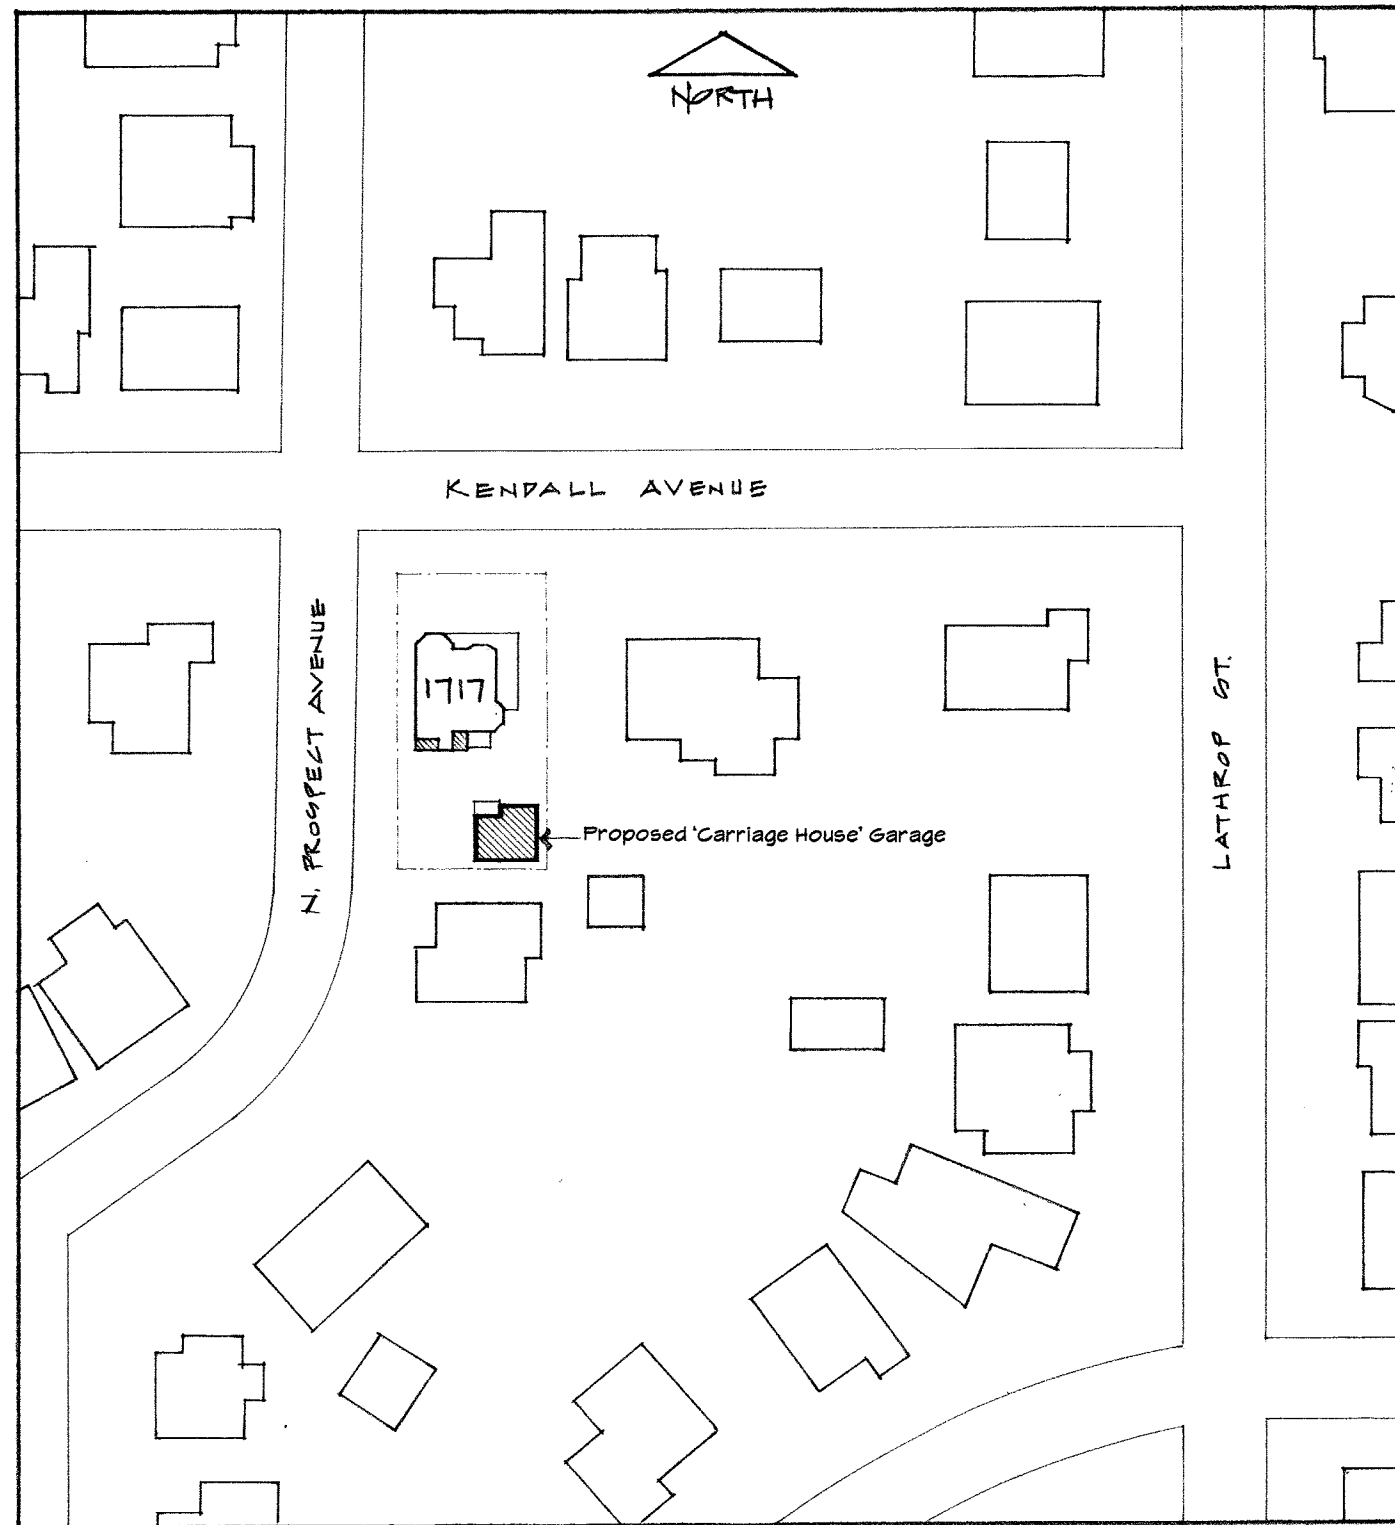

LOCATION MAP SHOWING NEIGHBORING RESIDENCES

Map based on map prepared by Dane County Land Information Office




DESIGN COALITION, INC. ARCHITECTS
2088 ATWOOD AVE. • MADISON, WISCONSIN

16 OCT 2013

22 APRIL 2013

KENDALL AVENUE

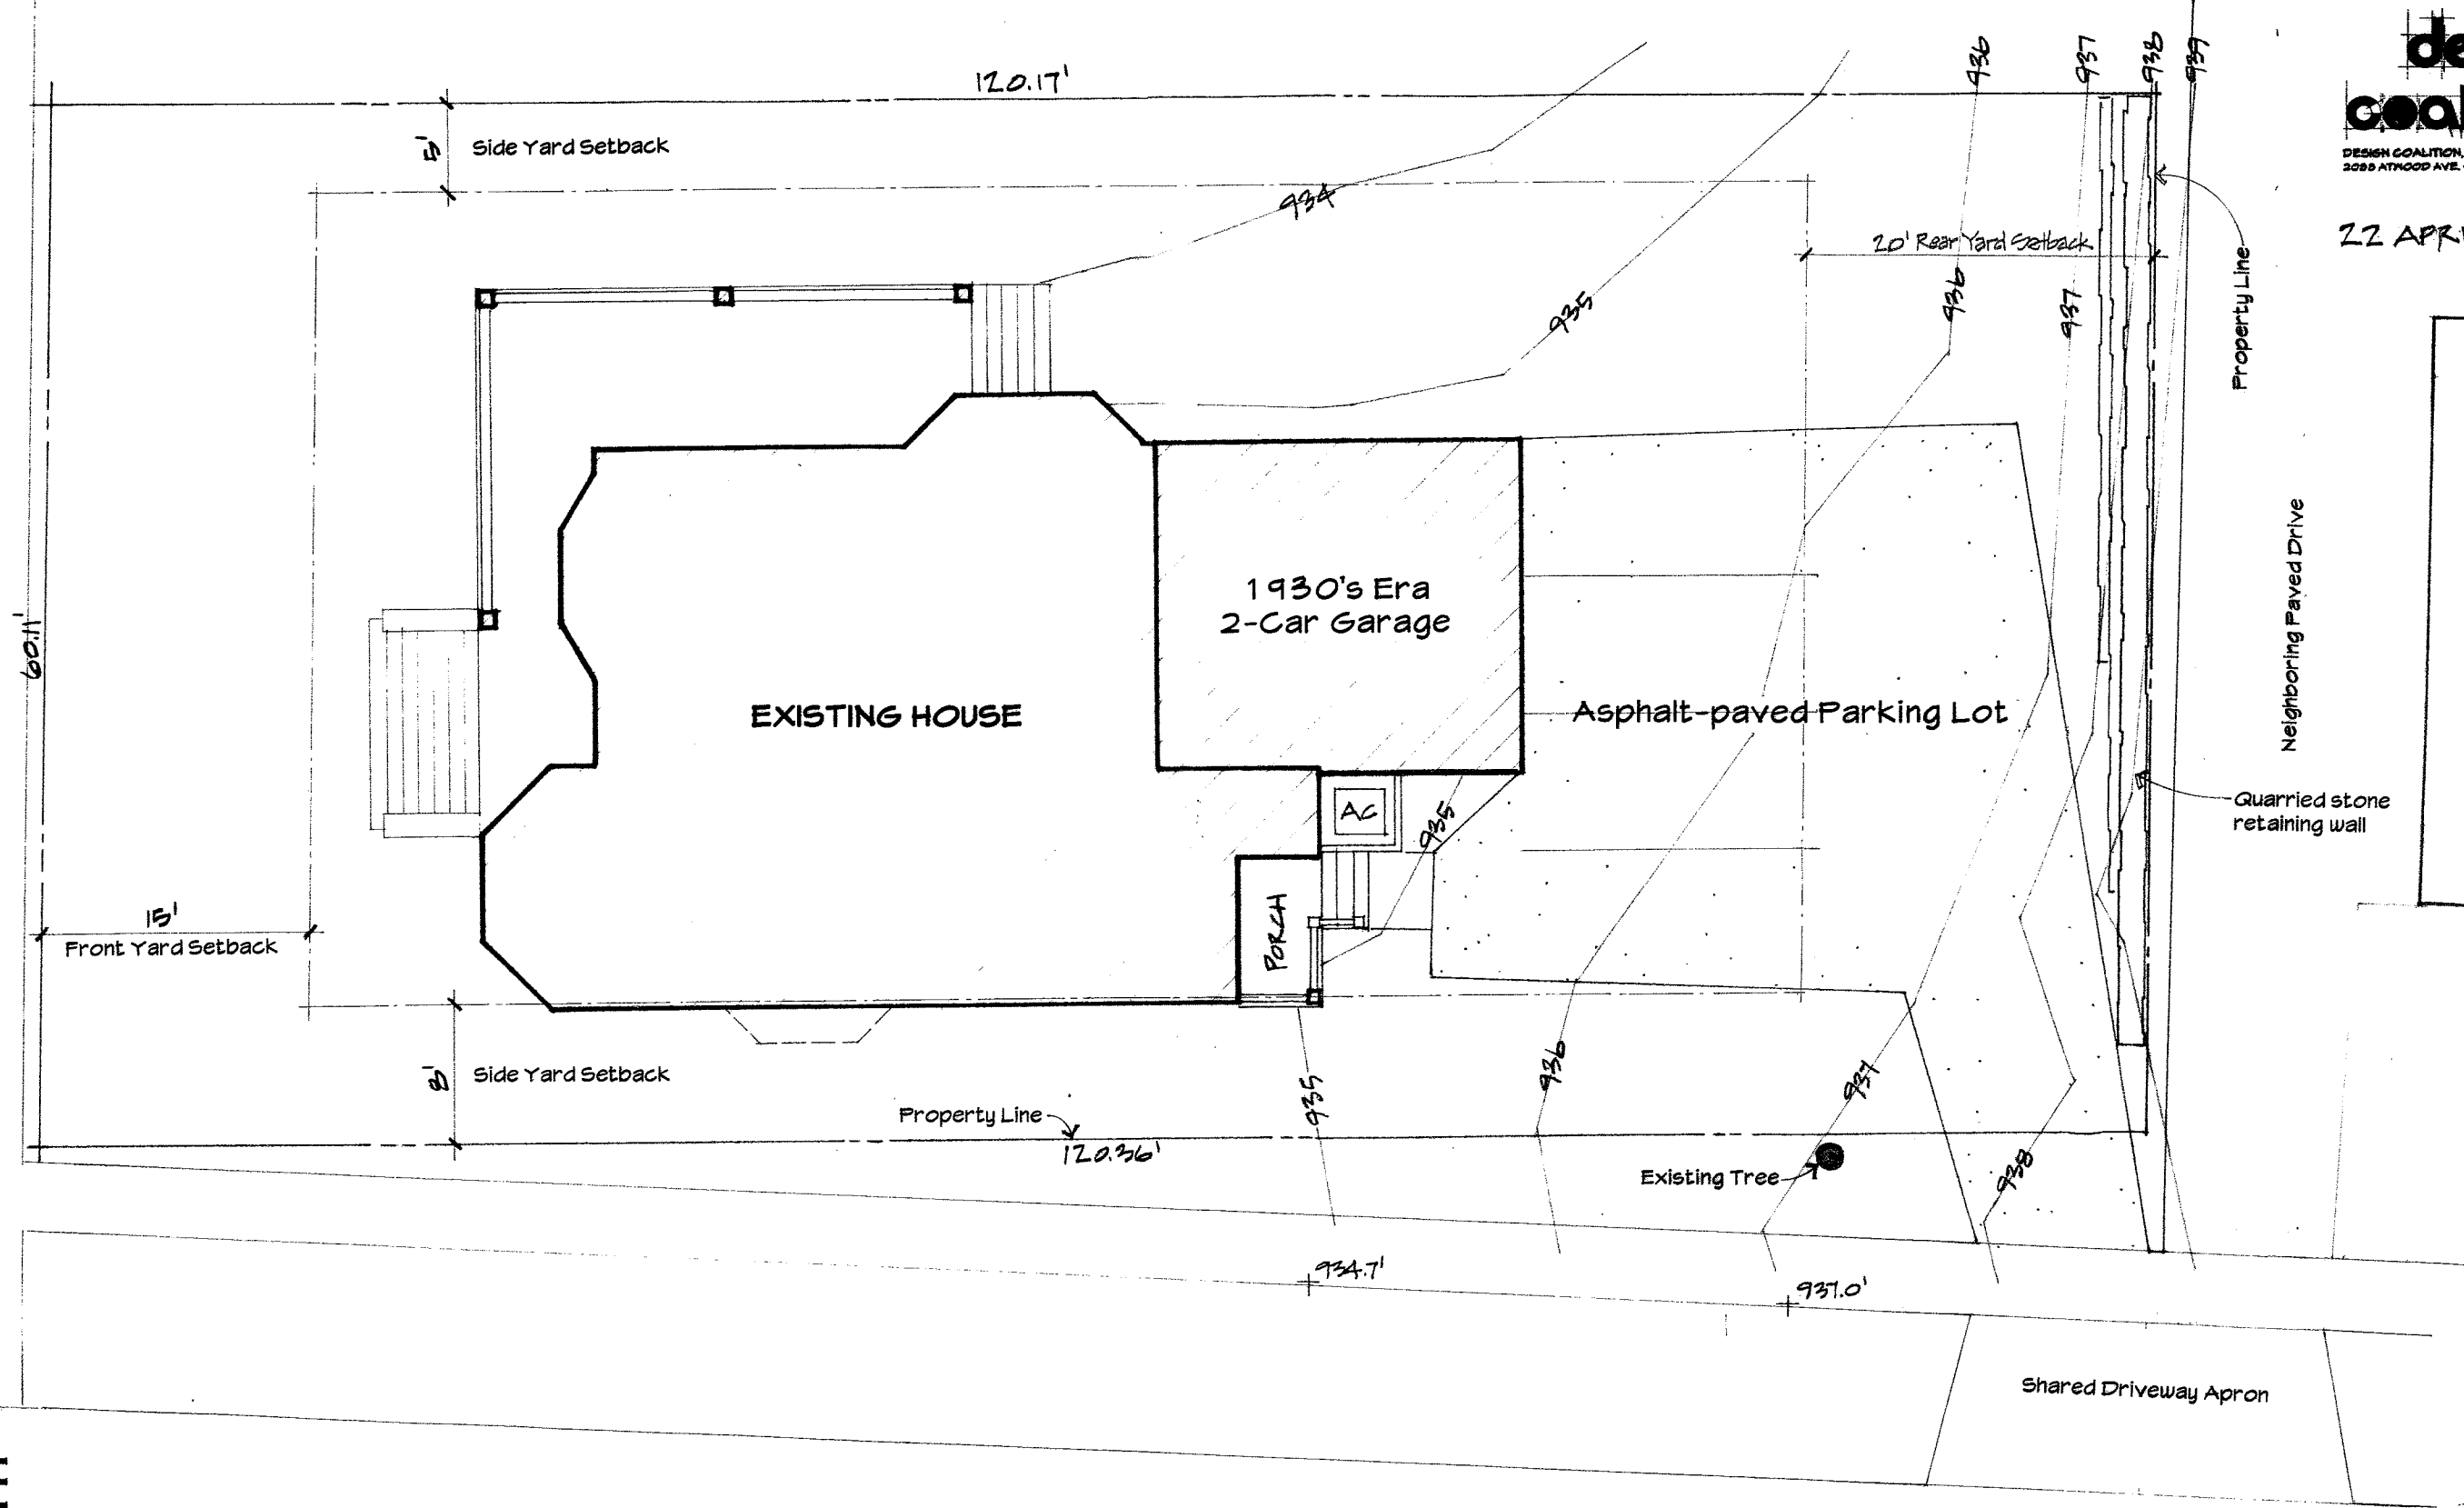

ADDITION & GARAGE FOR LAMONTAGNE RESIDENCE
 1717 KENDALL AVENUE · MADISON, WISCONSIN


SITE PLAN - EXISTING

Site plan based on March 19, 2007 survey by Williamson Surveying & Assoc., L.L.C., 104A N. Main St., Waunakee, WI

KENDALL AVENUE

design coalition
DESIGN COALITION, INC. ARCHITECTS
2088 ATWOOD AVE. • MADISON, WISCONSIN

14 OCT 2013

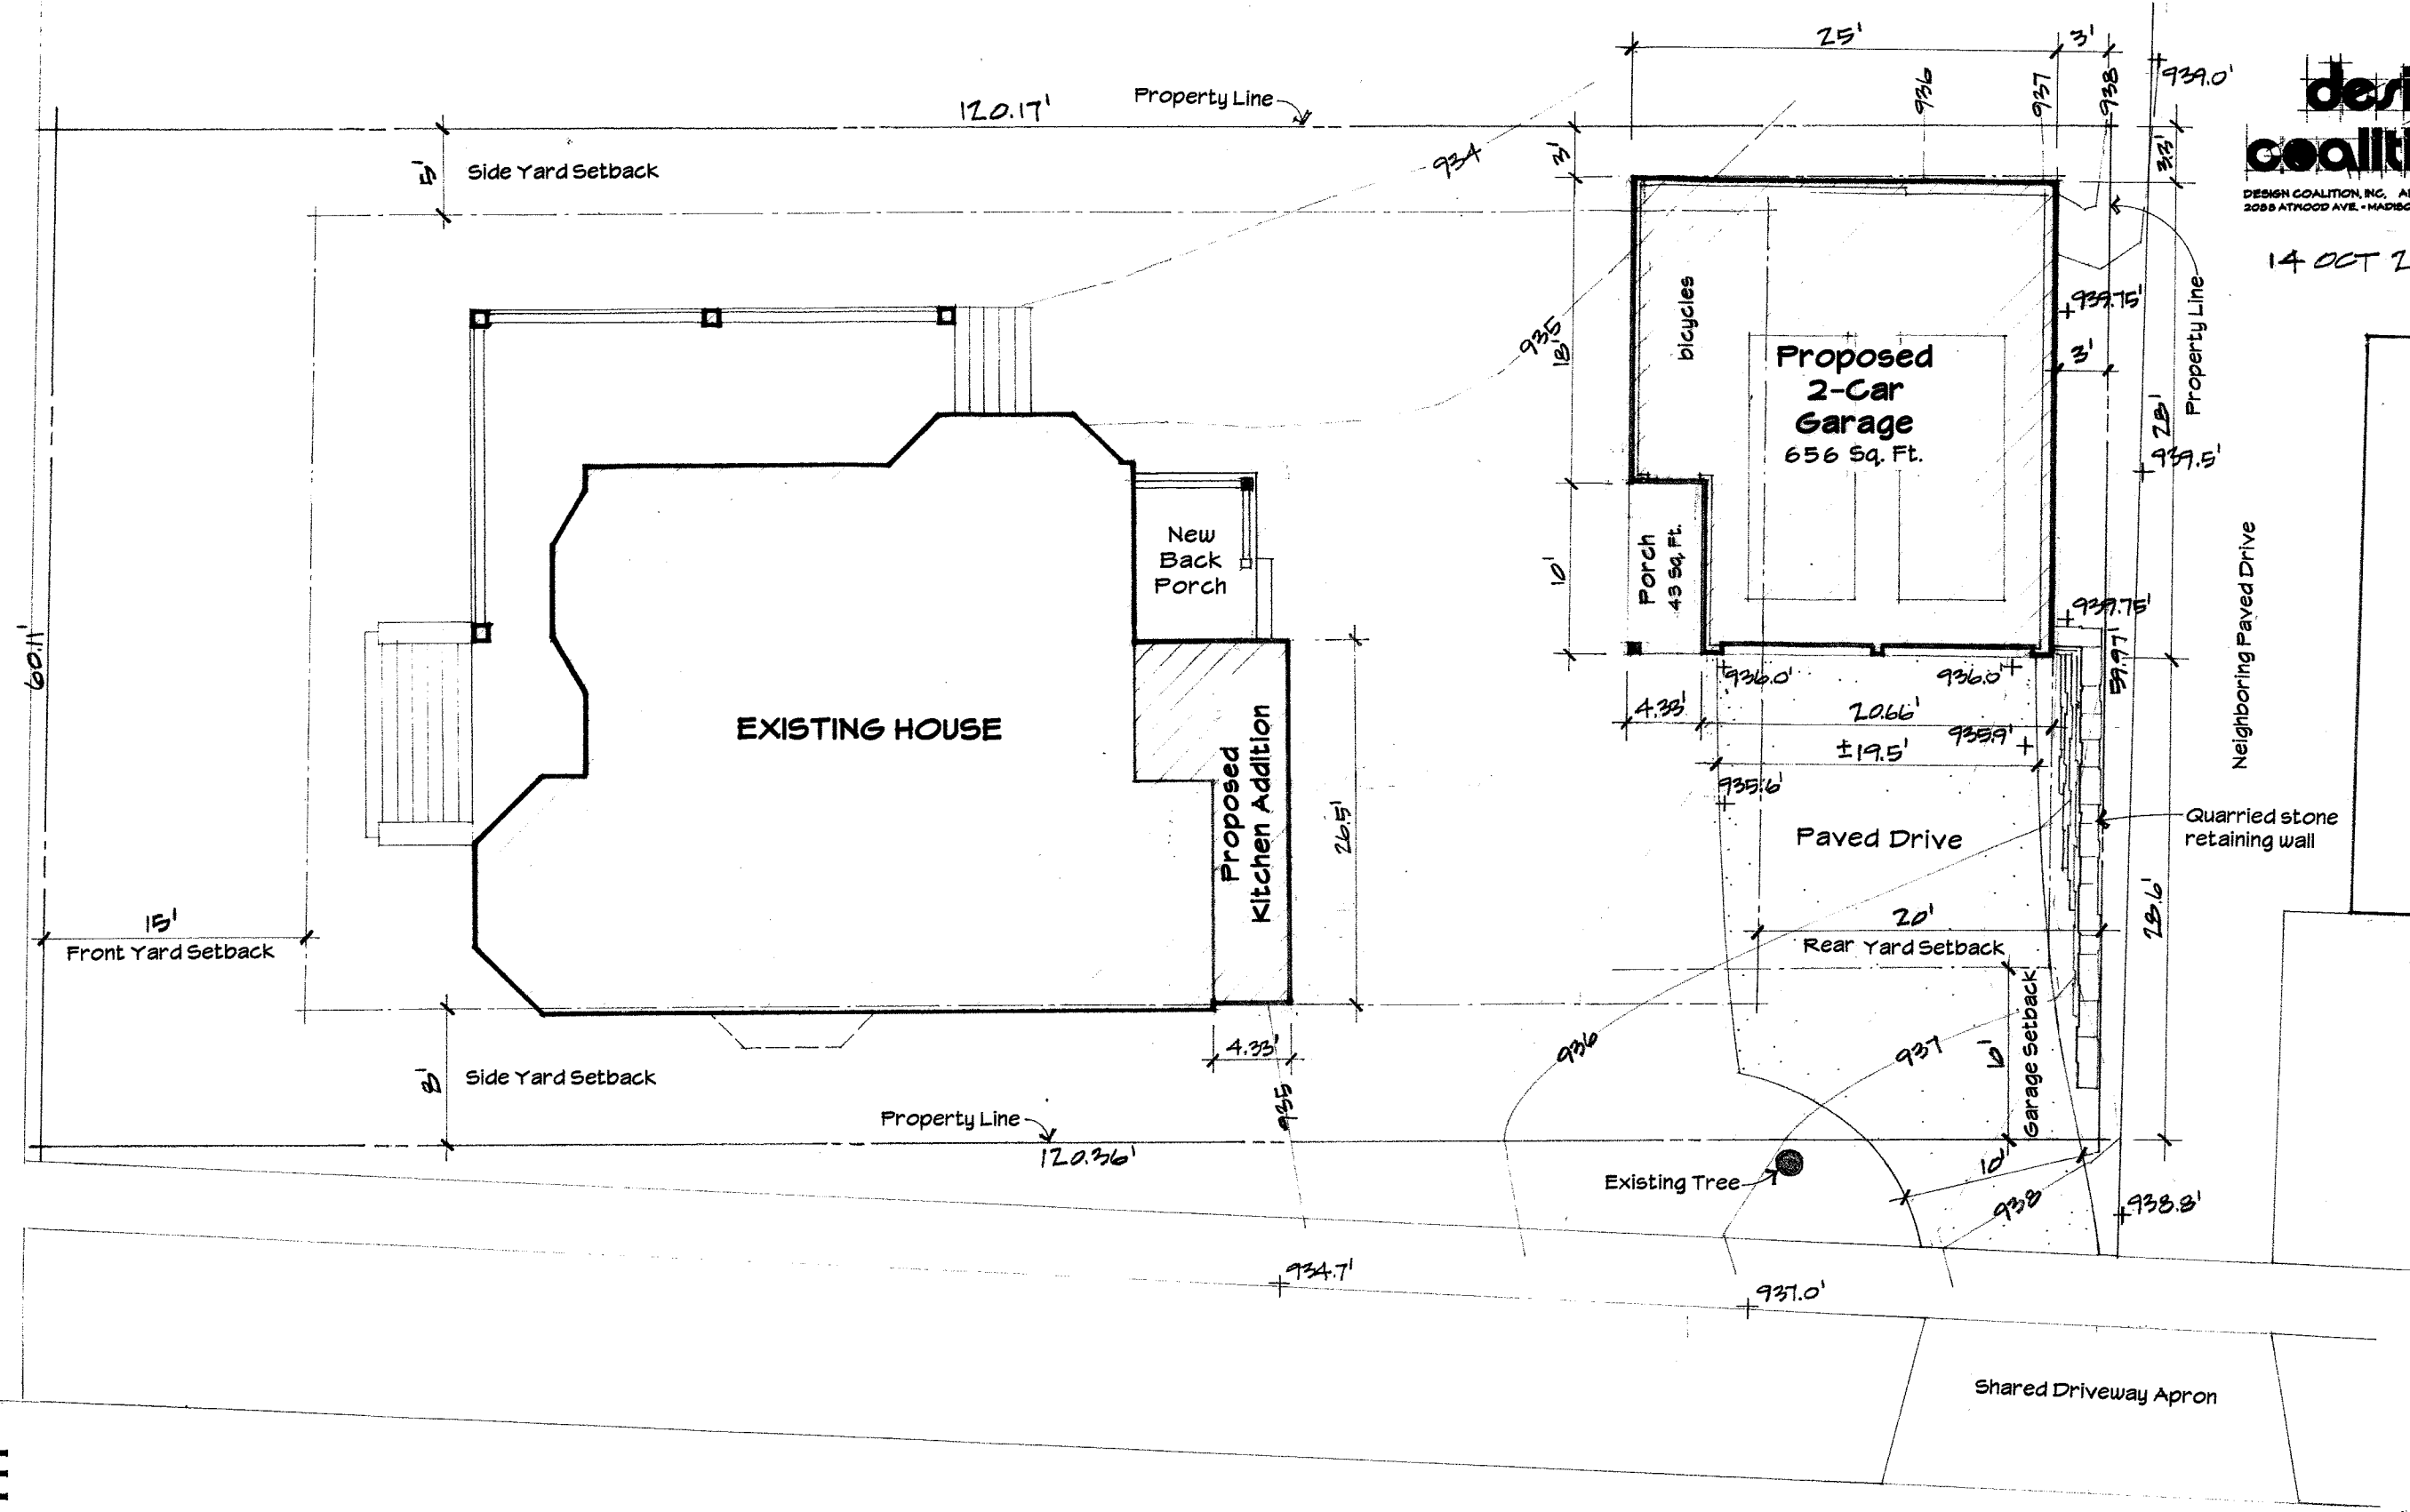

Neighboring Residence

ADDITION & GARAGE FOR LAMONTAGNE RESIDENCE
1717 KENDALL AVENUE • MADISON, WISCONSIN



NORTH

N. PROSPECT AVENUE

SITE PLAN - PROPOSED


Site plan based on March 19, 2007 survey by Williamson Surveying & Assoc., L.L.C., 104A N. Main St., Waunakee, WI



1 B

PRELIMINARY ONLY
NOT FOR CONSTRUCTION

16 OCT 2014

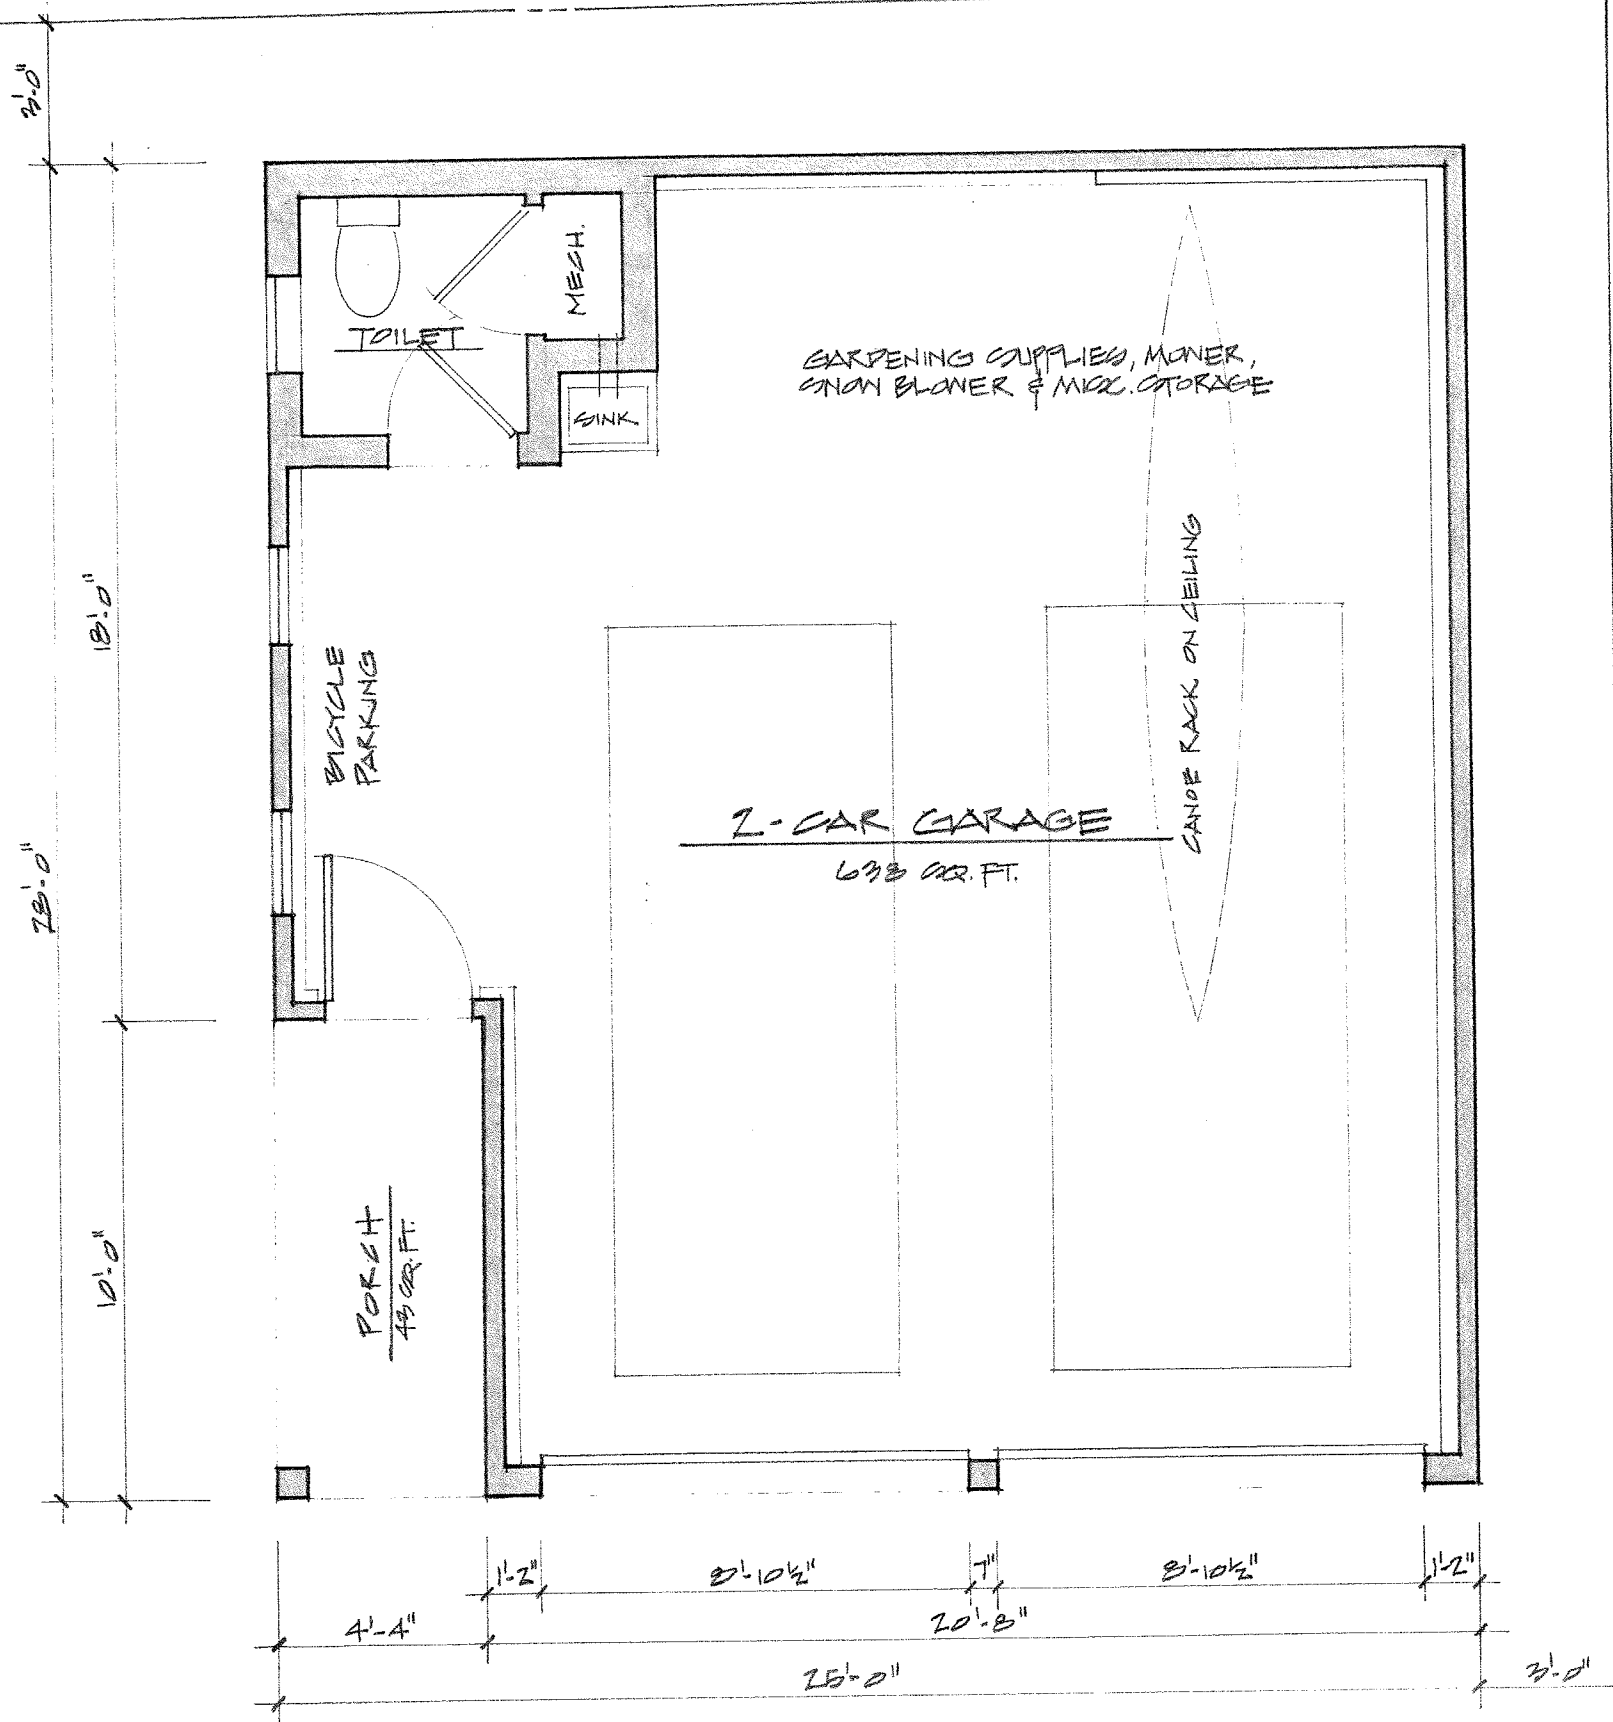


GARAGE FLOOR PLAN

1/4" = 1'-0"

16 OCT 2013



PRELIMINARY ONLY
NOT FOR CONSTRUCTION

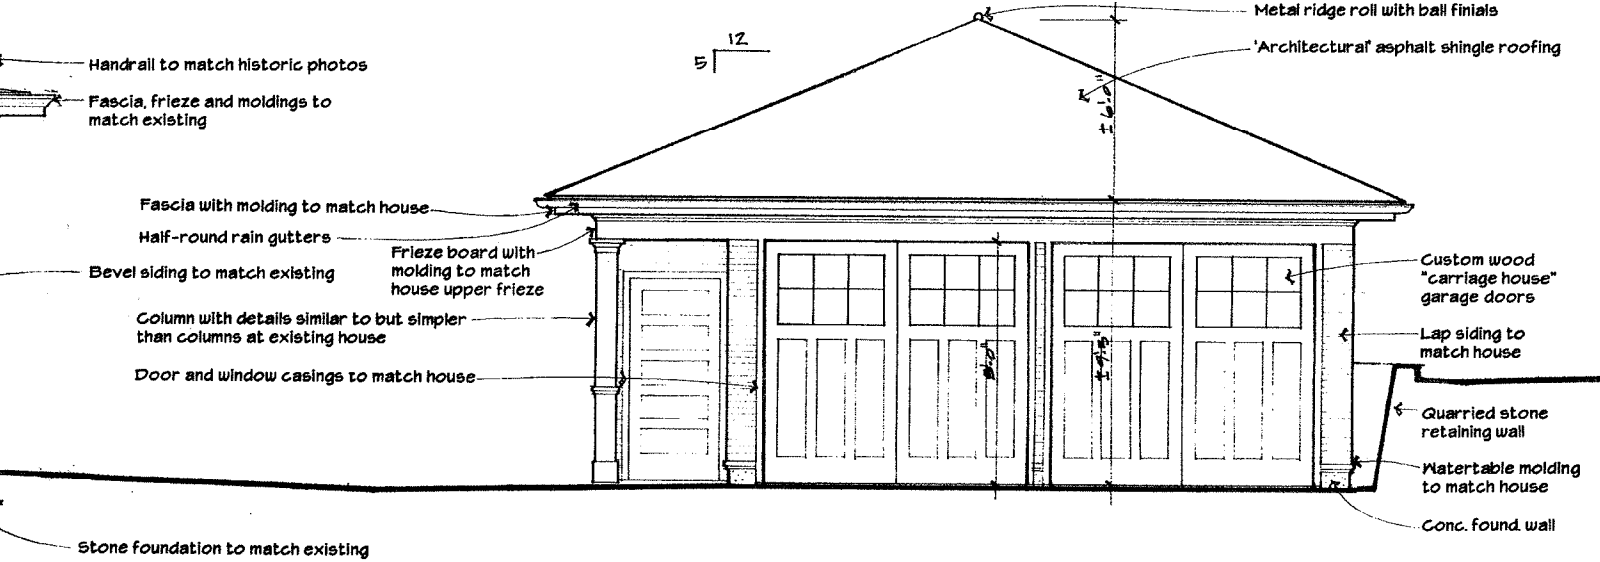

EXISTING HOUSE



PROPOSED 'CARRIAGE HOUSE' GARAGE



WEST ELEVATION

ADDITION & GARAGE FOR LAMONTAGNE RESIDENCE
 1717 KENDALL AVENUE • MADISON, WISCONSIN


ADDITION & GARAGE FOR LAMONTAGNE RESIDENCE
1717 KENDALL AVENUE • MADISON, WISCONSIN

Design by Mark Hinrichs

This non-original window will be removed and a skylite installed on roof above at a later date


16 OCT 2013

PRELIMINARY ONLY
NOT FOR CONSTRUCTION

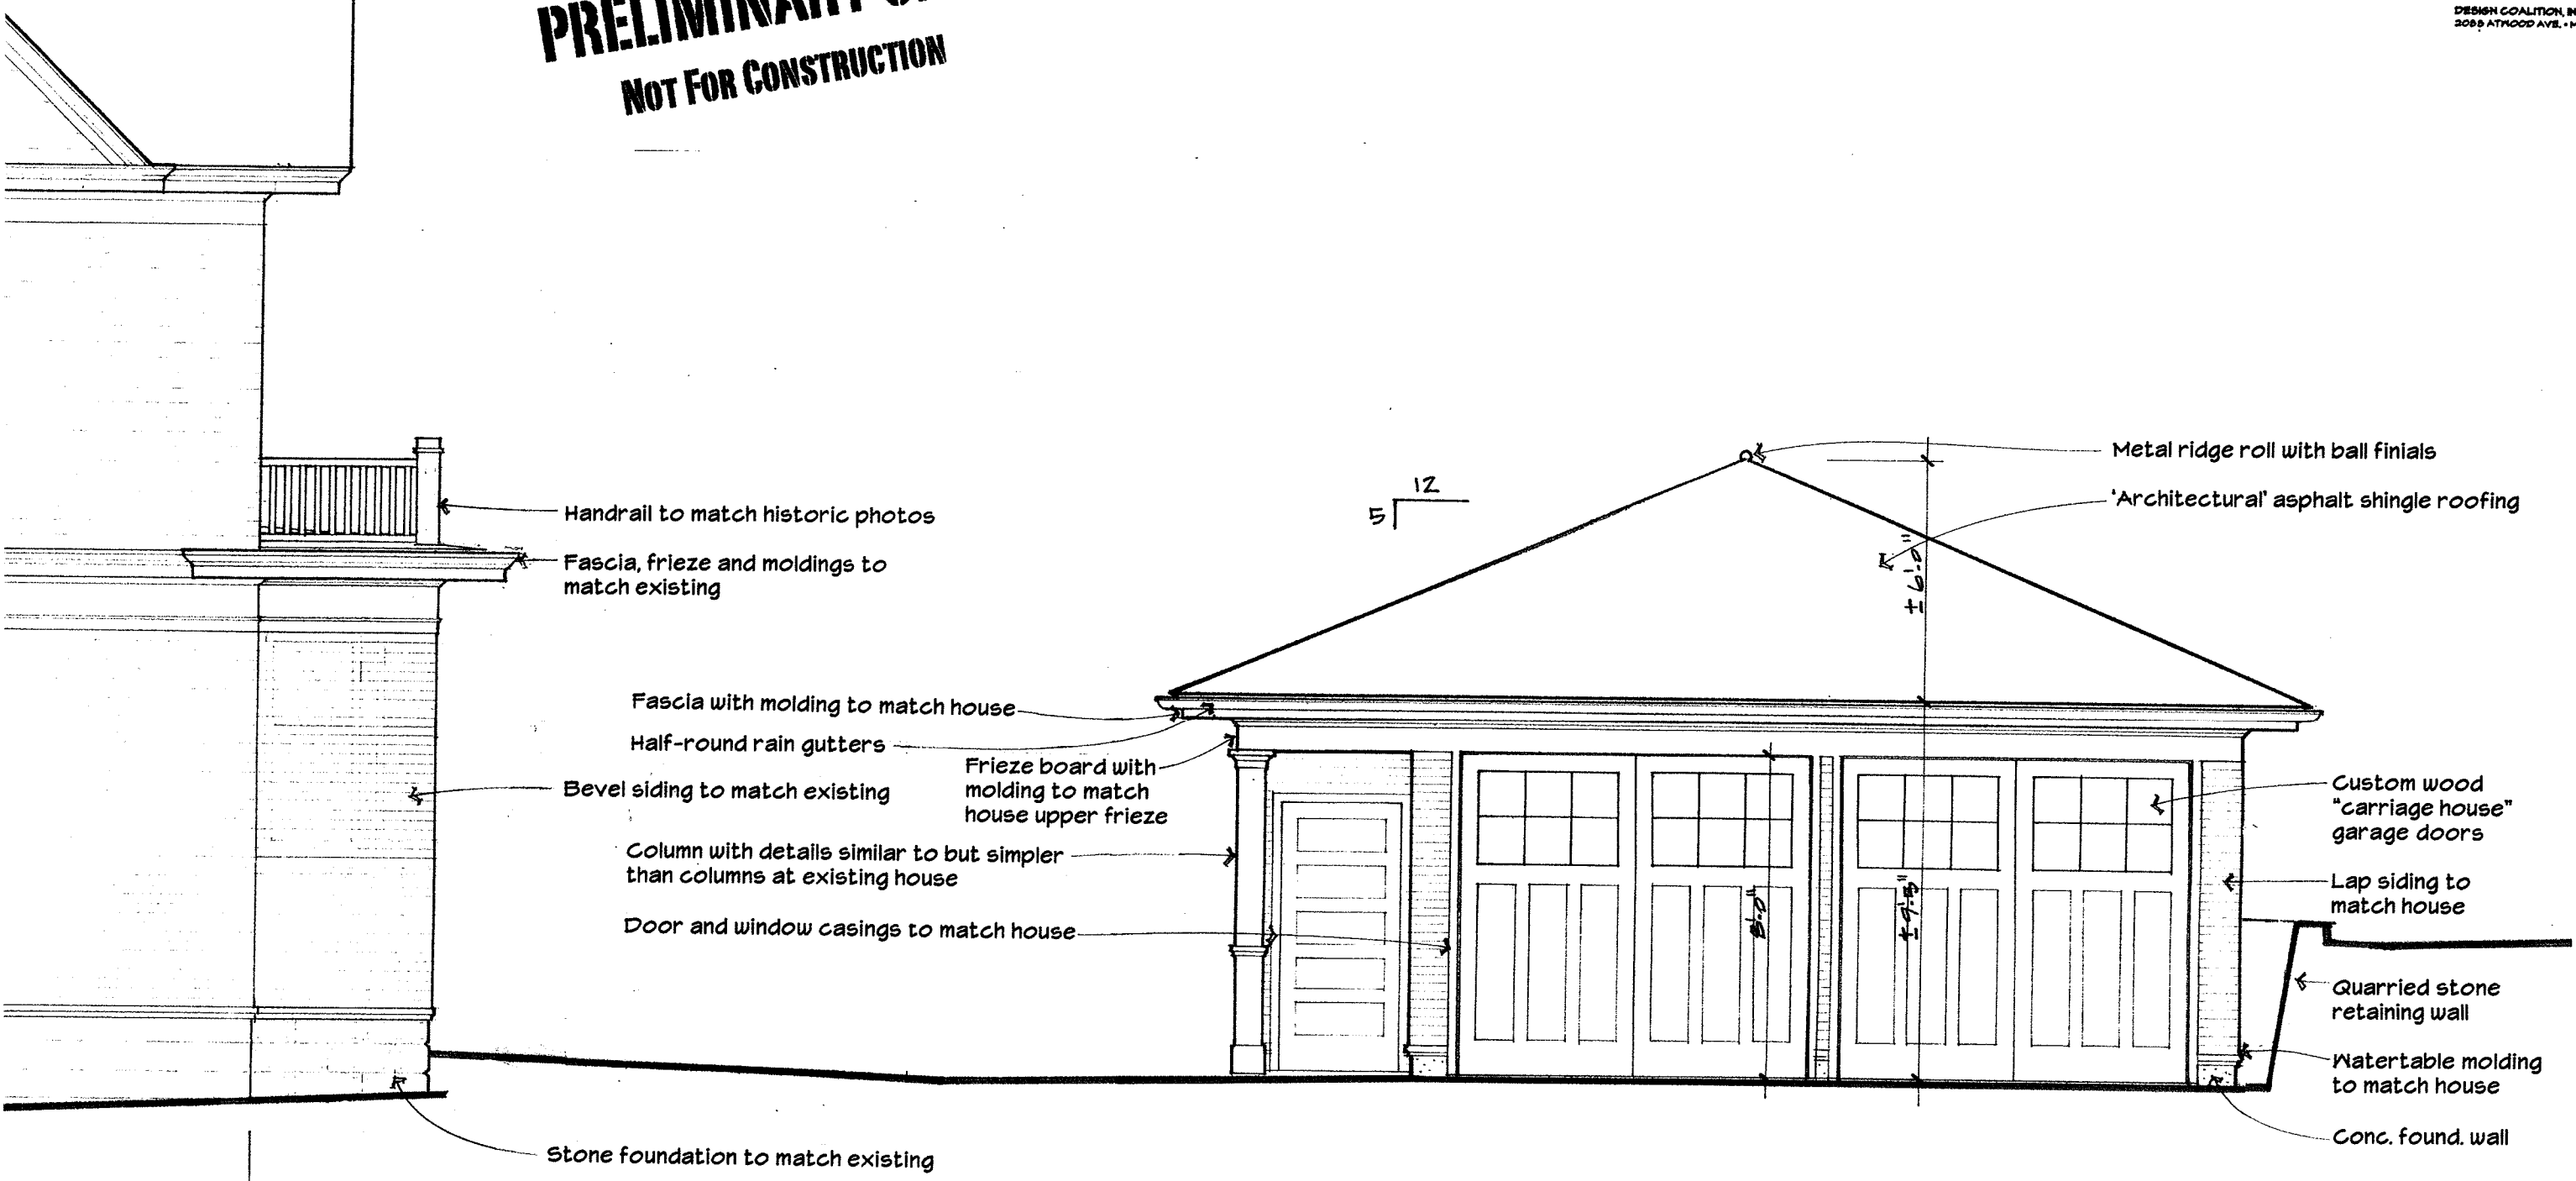

EXISTING HOUSE PROPOSED ADDITION

PROPOSED 'CARRIAGE HOUSE' GARAGE

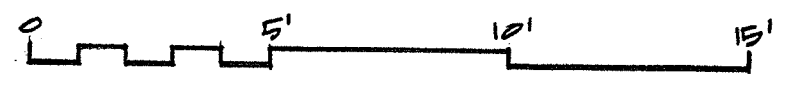


WEST ELEVATION

ADDITION & GARAGE FOR LAMONTAGNE RESIDENCE
1717 KENDALL AVENUE • MADISON, WISCONSIN

PRELIMINARY ONLY
NOT FOR CONSTRUCTION

16 OCT 2013

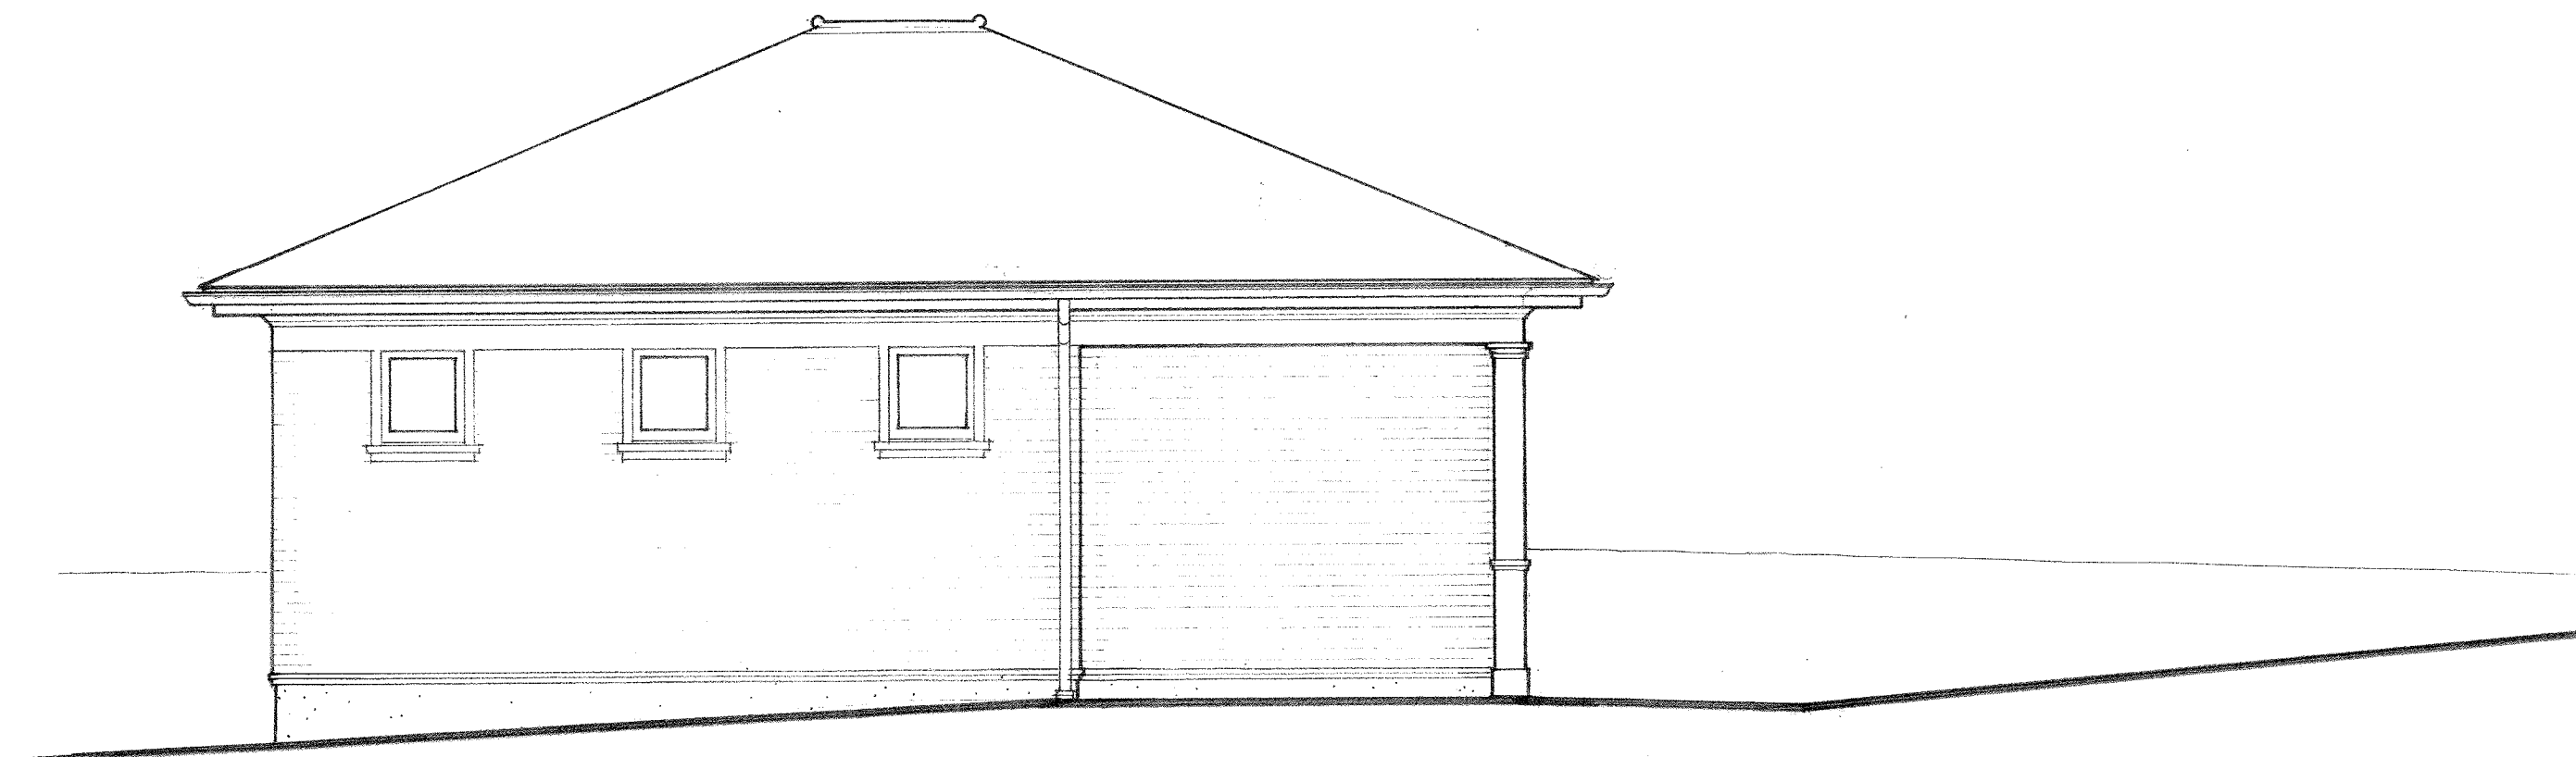

GARAGE NORTH ELEVATION

1/4" = 1'-0"

ADDITION AND GARAGE FOR LAMONTAGNE RESIDENCE
1717 KENDALL AVENUE • MADISON, WISCONSIN


PRELIMINARY ONLY
NOT FOR CONSTRUCTION

16 OCT 2013

LINE OF FIRST FLOOR
WINDOW SILLS AT RESIDENCE
NORTH OF PROPOSED GARAGE

LINE OF DECK RAILING AT
RESIDENCE NORTH OF
PROPOSED GARAGE

5 | 12

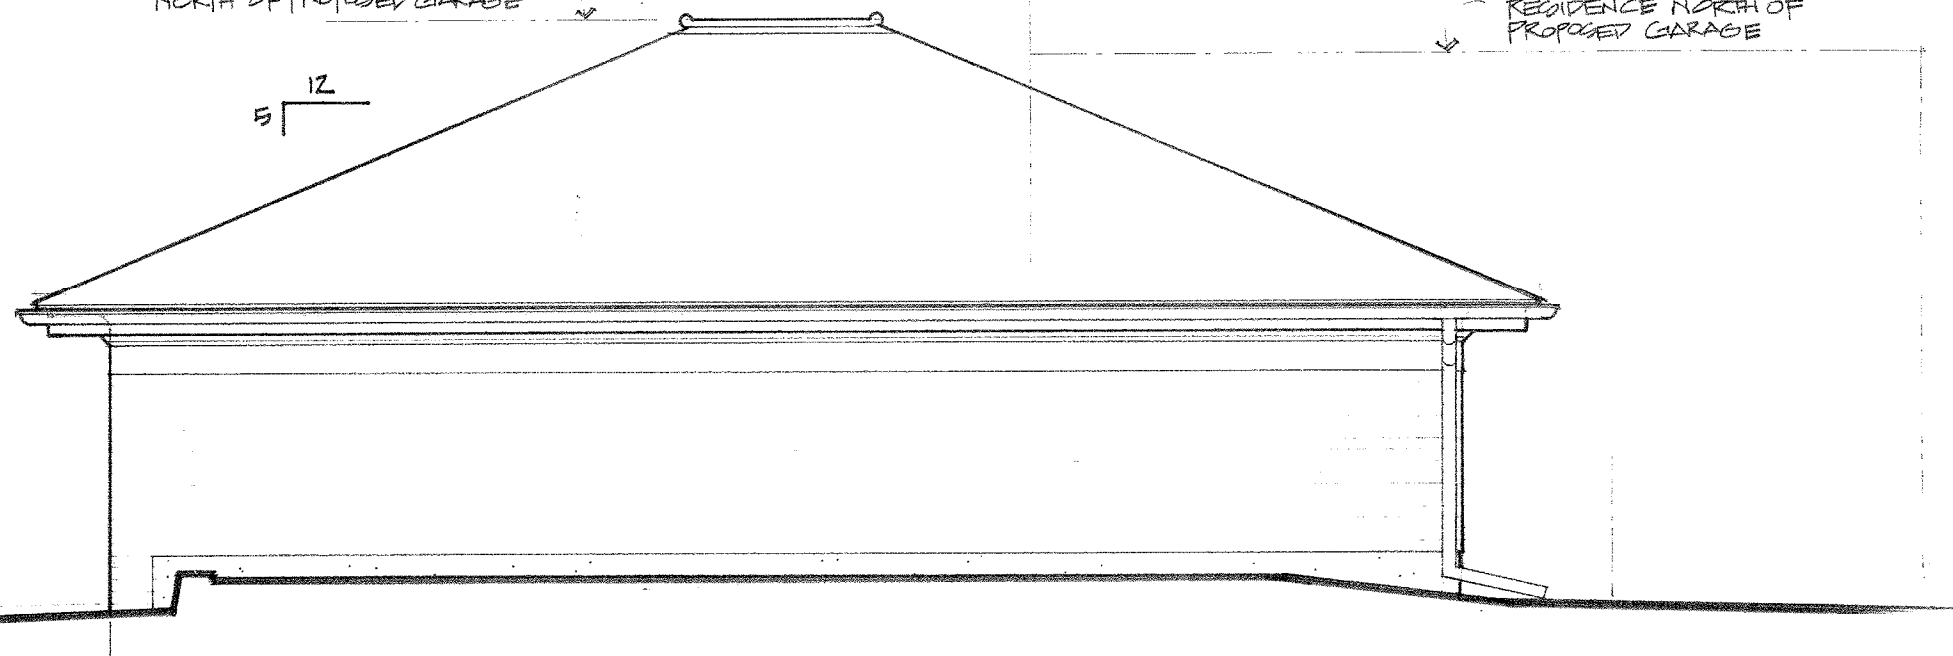


GARAGE SOUTH ELEVATION

$\frac{1}{4}'' = 1'-0''$

ADDITION AND GARAGE FOR LAMONTAGNE RESIDENCE
1717 KENDALL AVENUE • MADISON, WISCONSIN

16 OCT 2014

PRELIMINARY ONLY
NOT FOR CONSTRUCTION

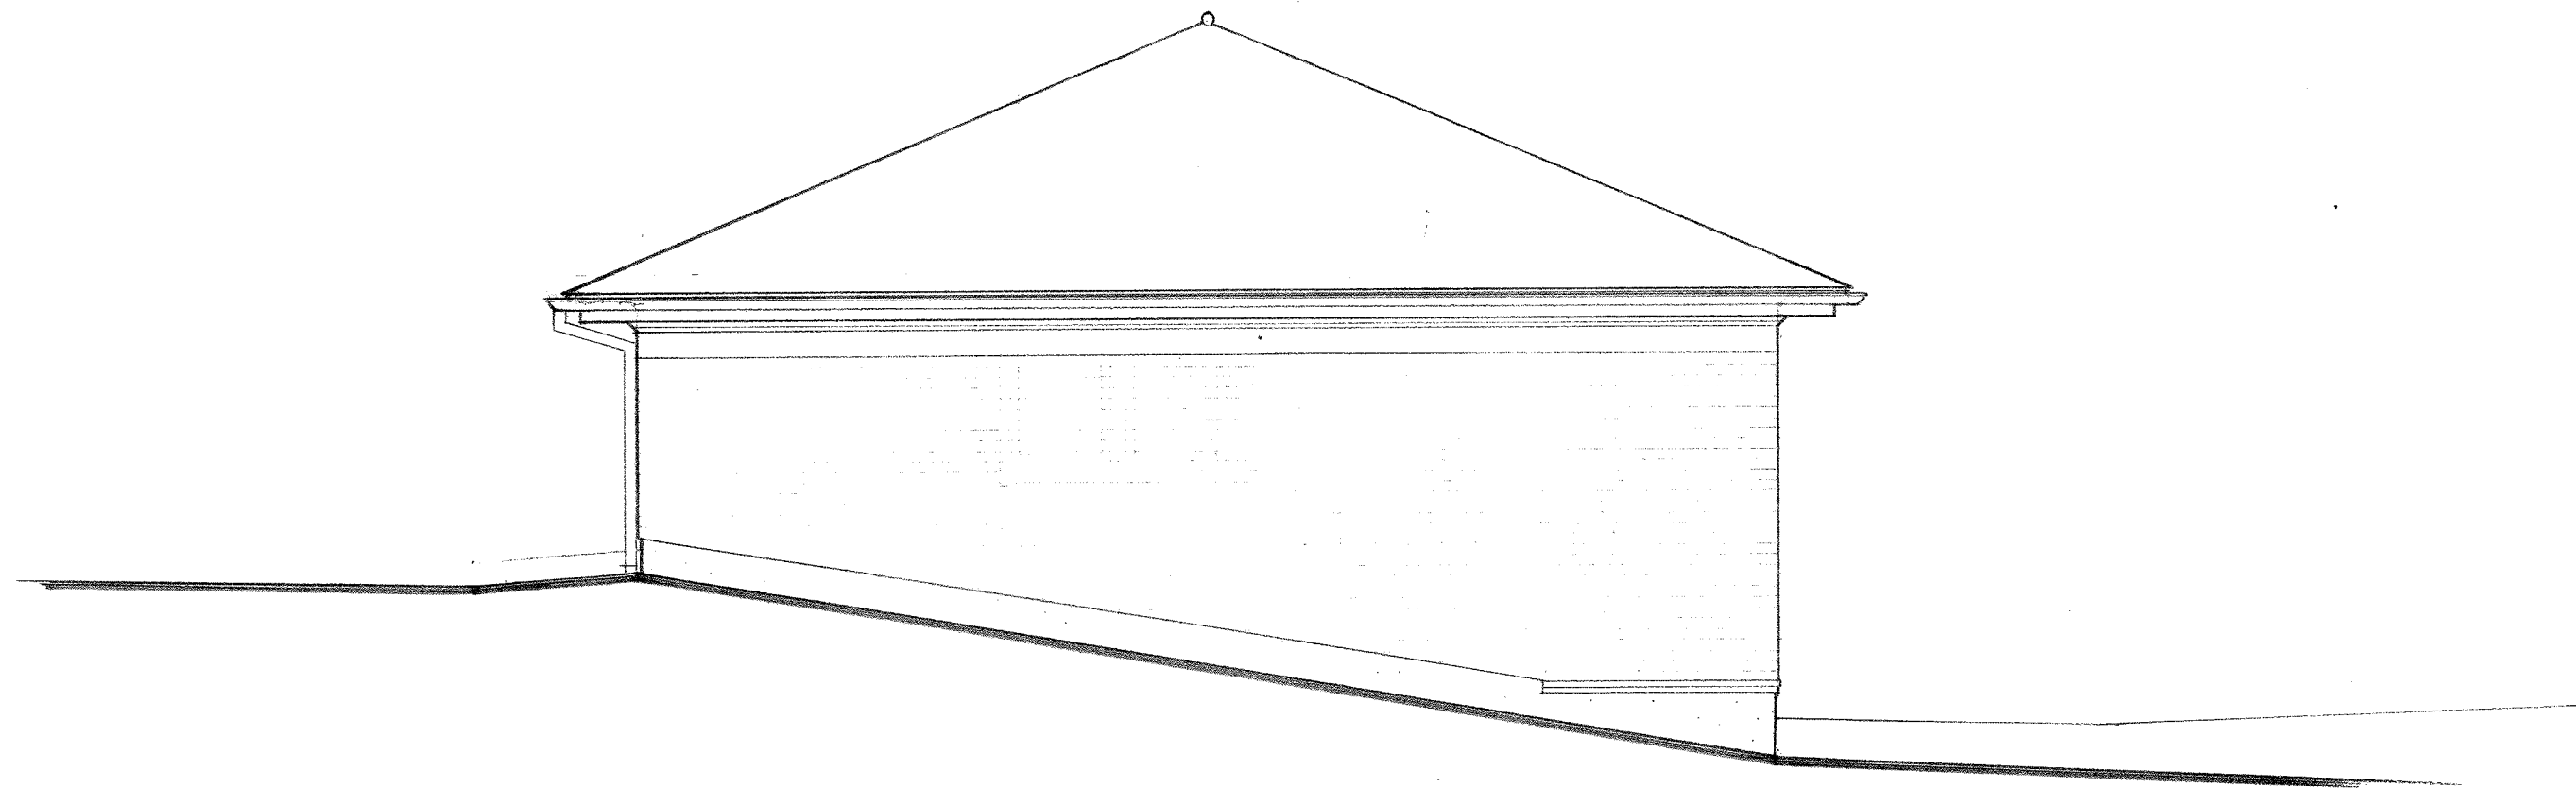

GARAGE EAST ELEVATION

1/4" = 1'-0"

ADDITION AND GARAGE FOR LAMONTAGNE RESIDENCE
1717 KENDALL AVENUE • MADISON, WISCONSIN