
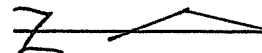


Property: 2021 E. Johnson St.
Madison, WI

Scale: 1" = 10' 

Lot Coverage: 2,907 sq. ft. (50%)

Open Space: $1,617 + 340 = 1,957$ sq. ft.

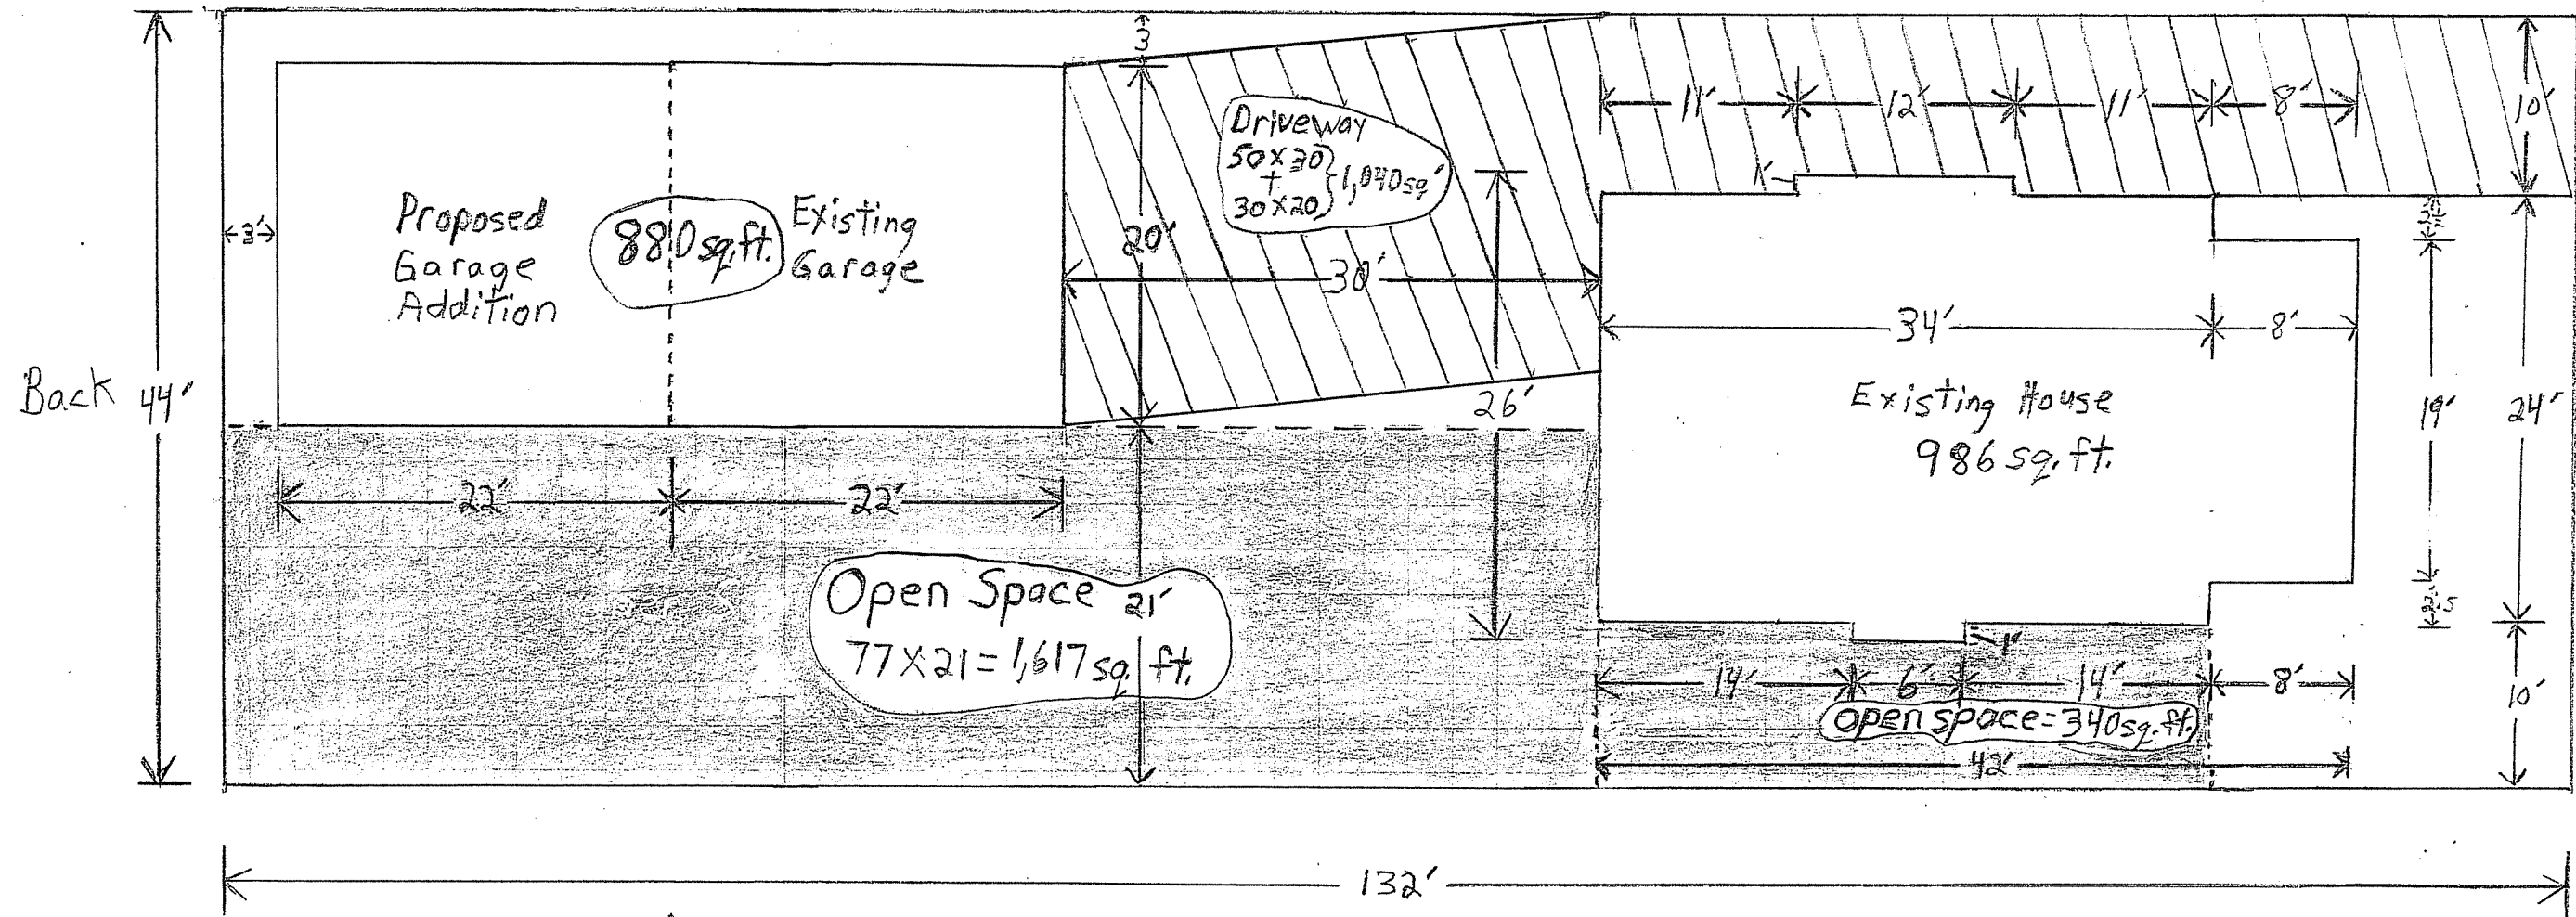

Front
E. Johnson

Proposed additional
garage foot print
square footage: 440

Existing garage
foot print square
footage: 440

House foot print
square footage: 986

NOTE: Section measurements
rounded to nearest foot
for display - total lengths/widths actual

