






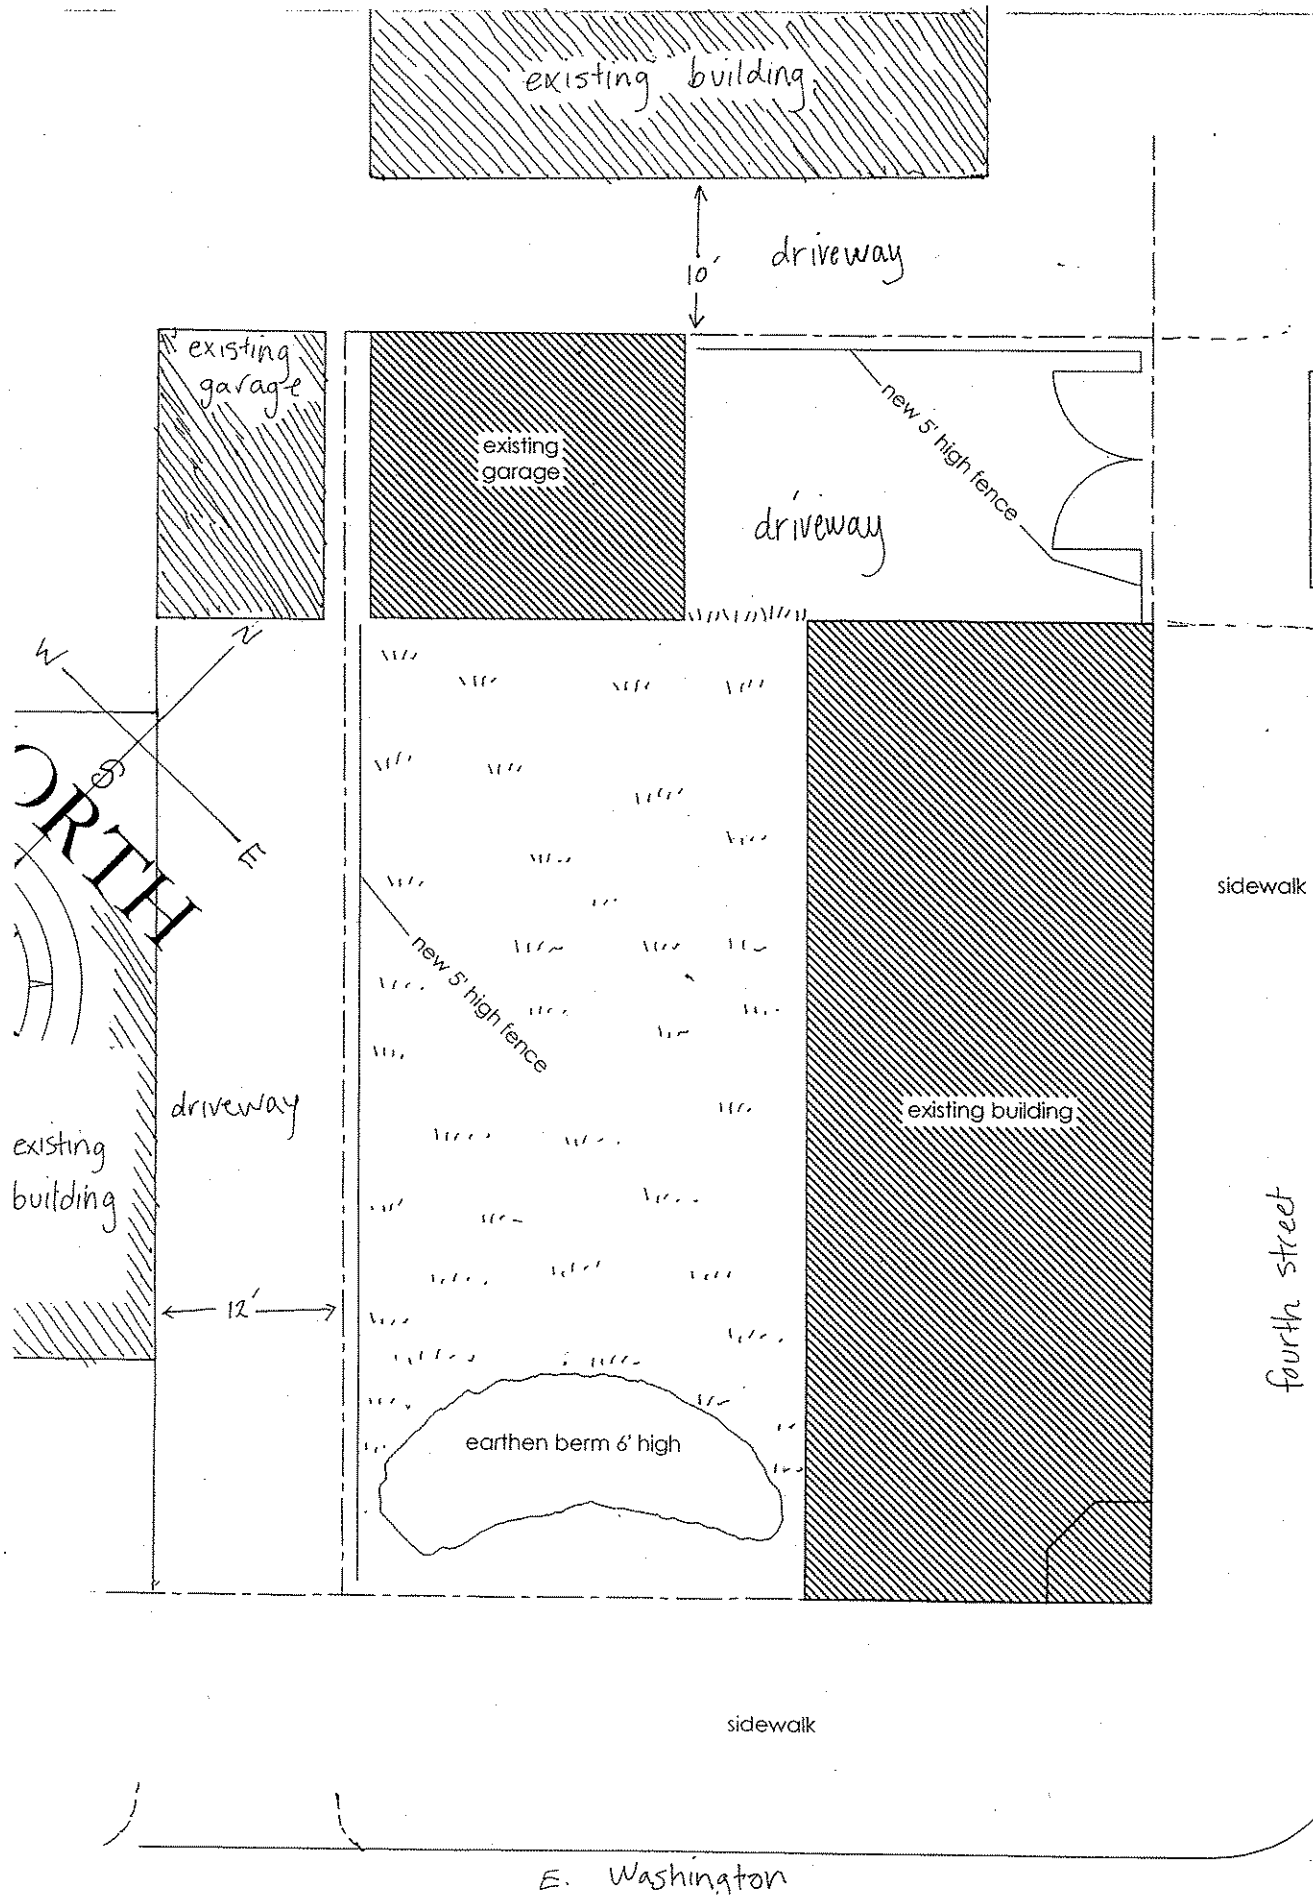


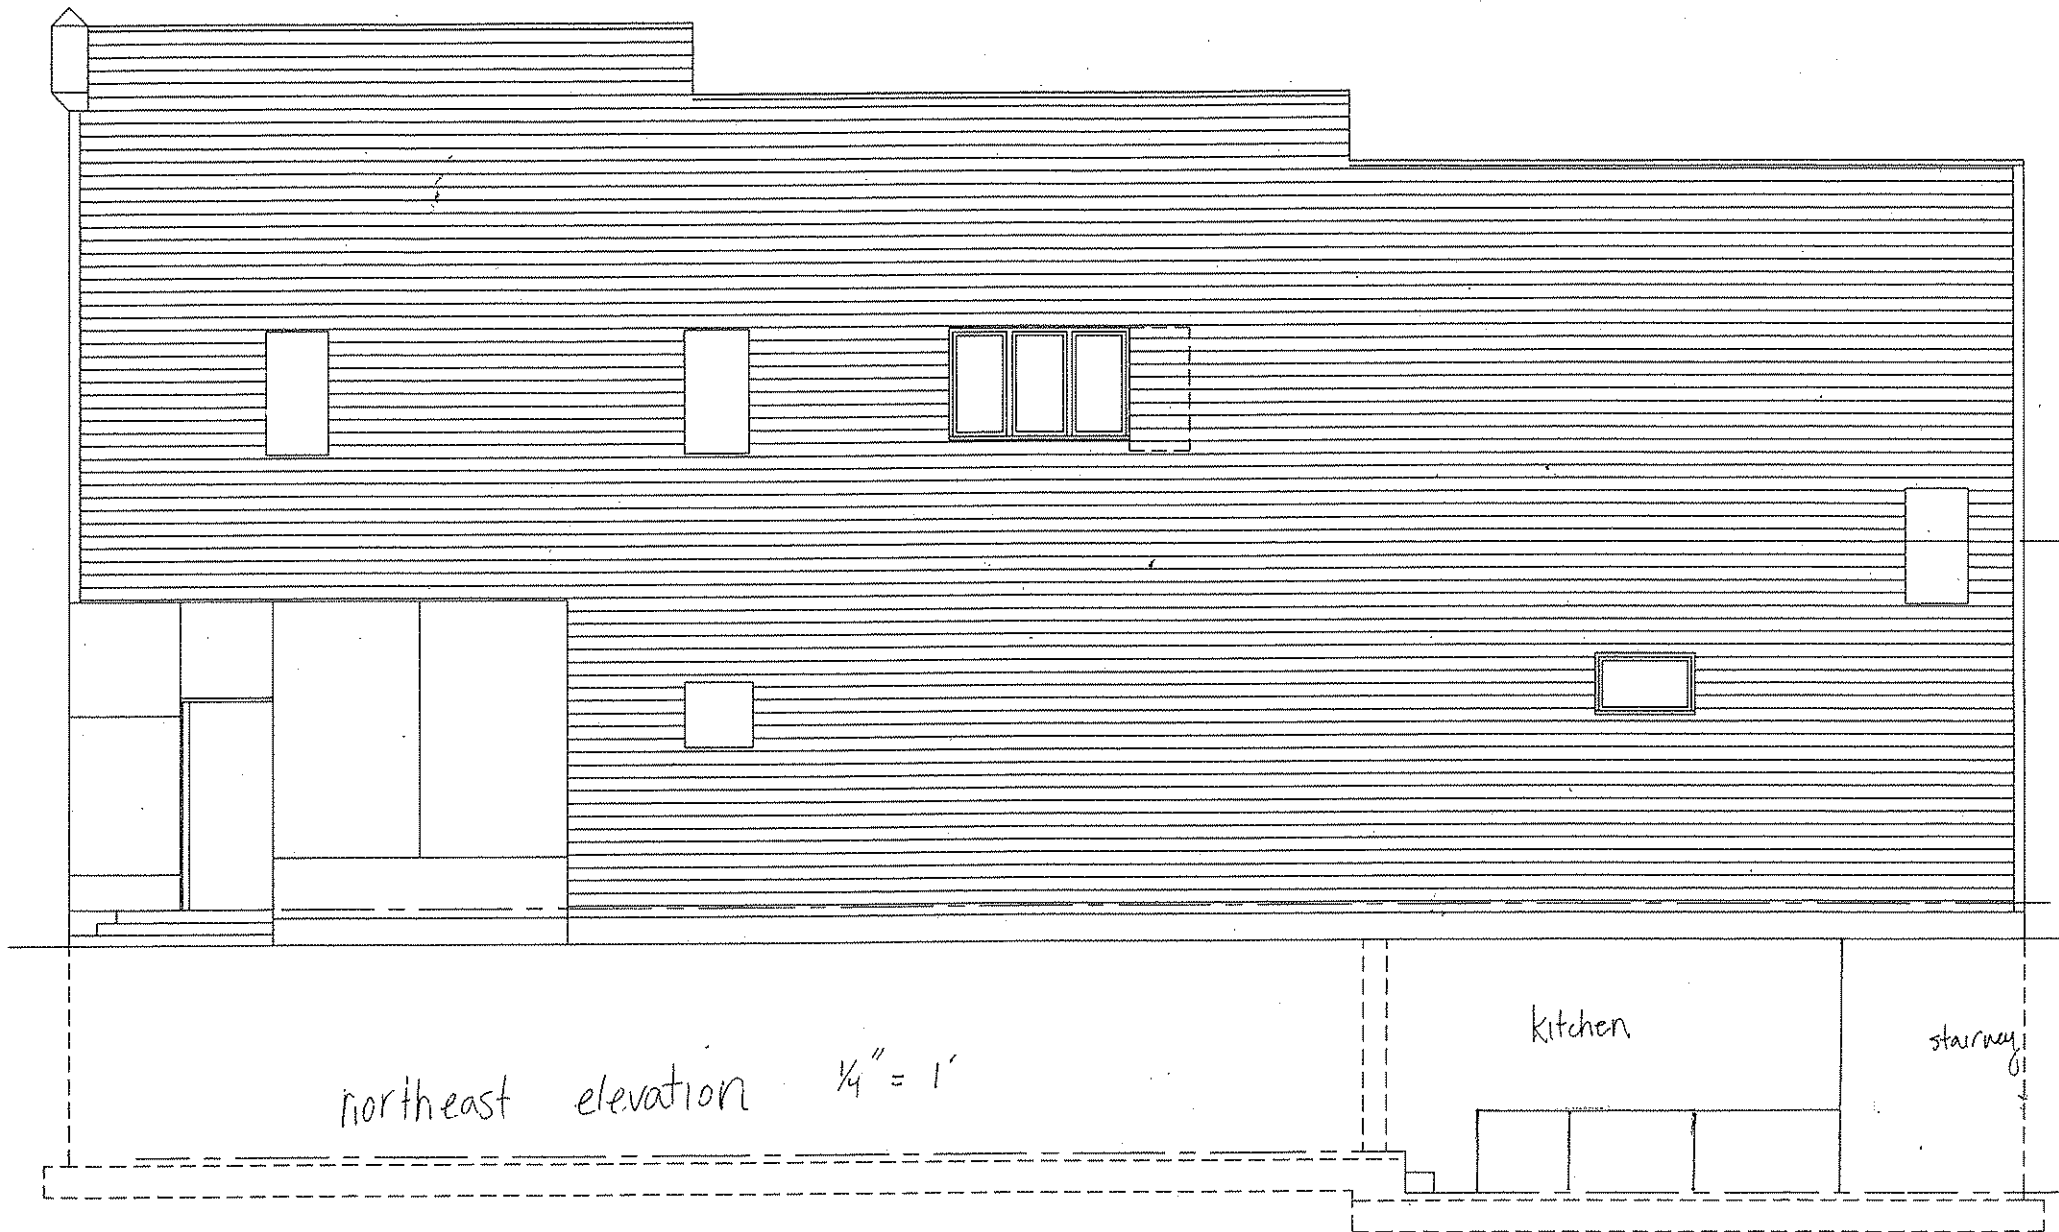

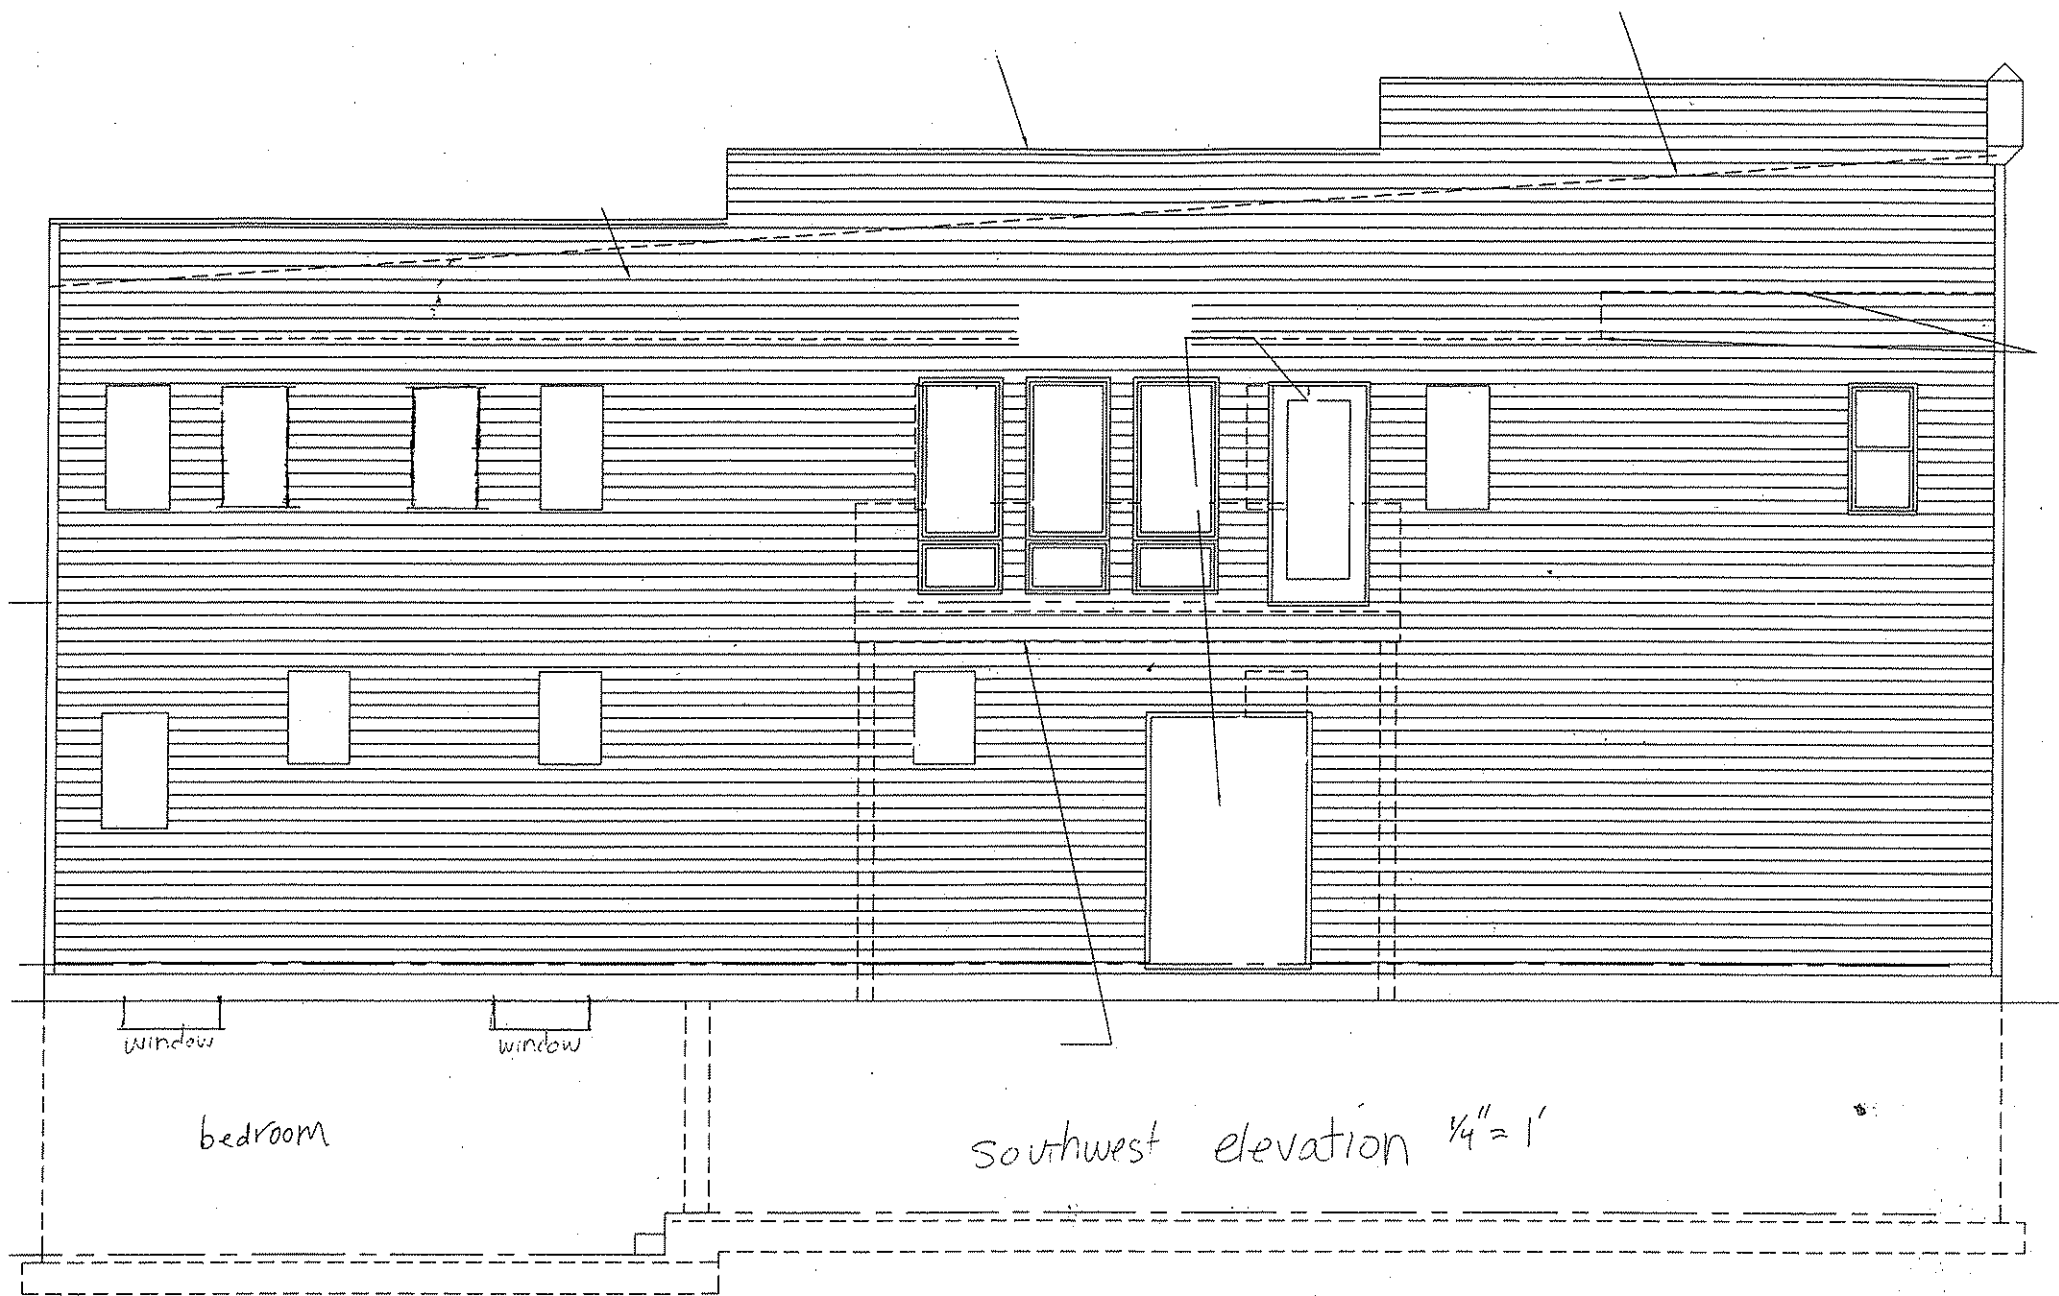

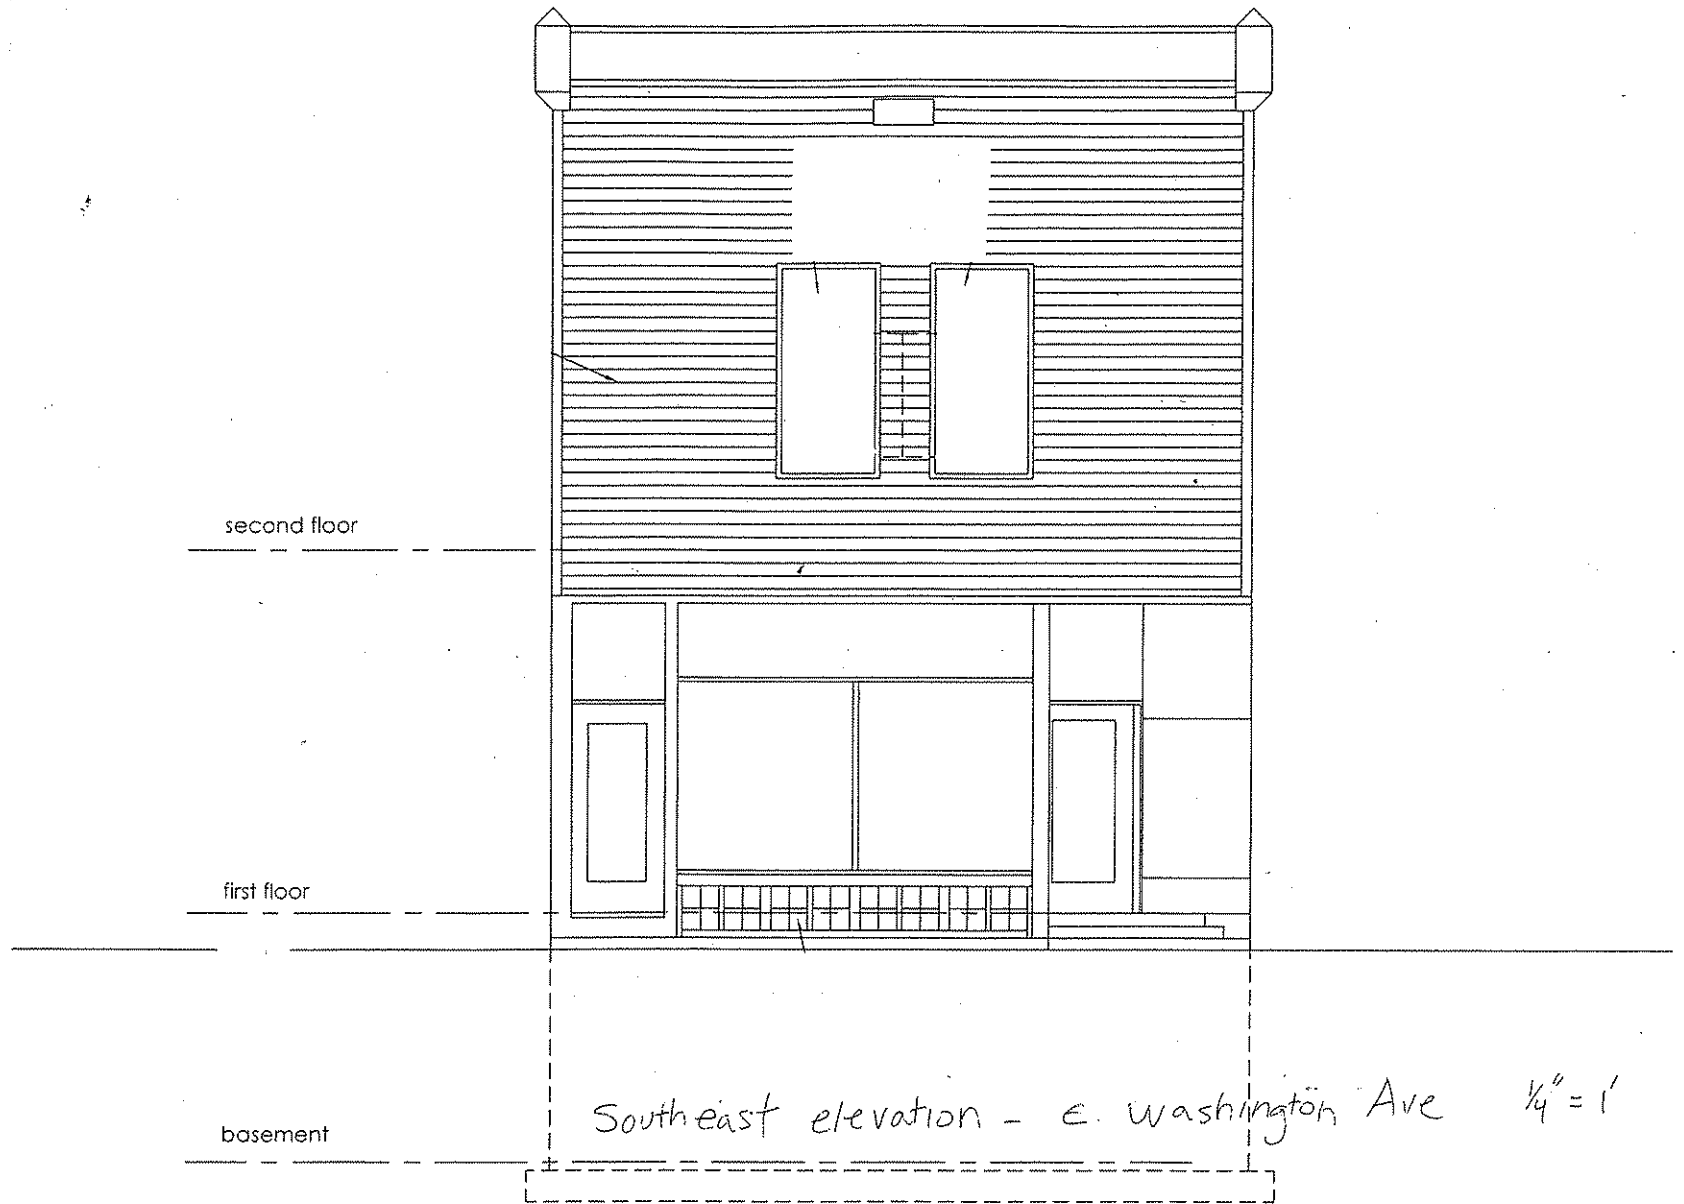


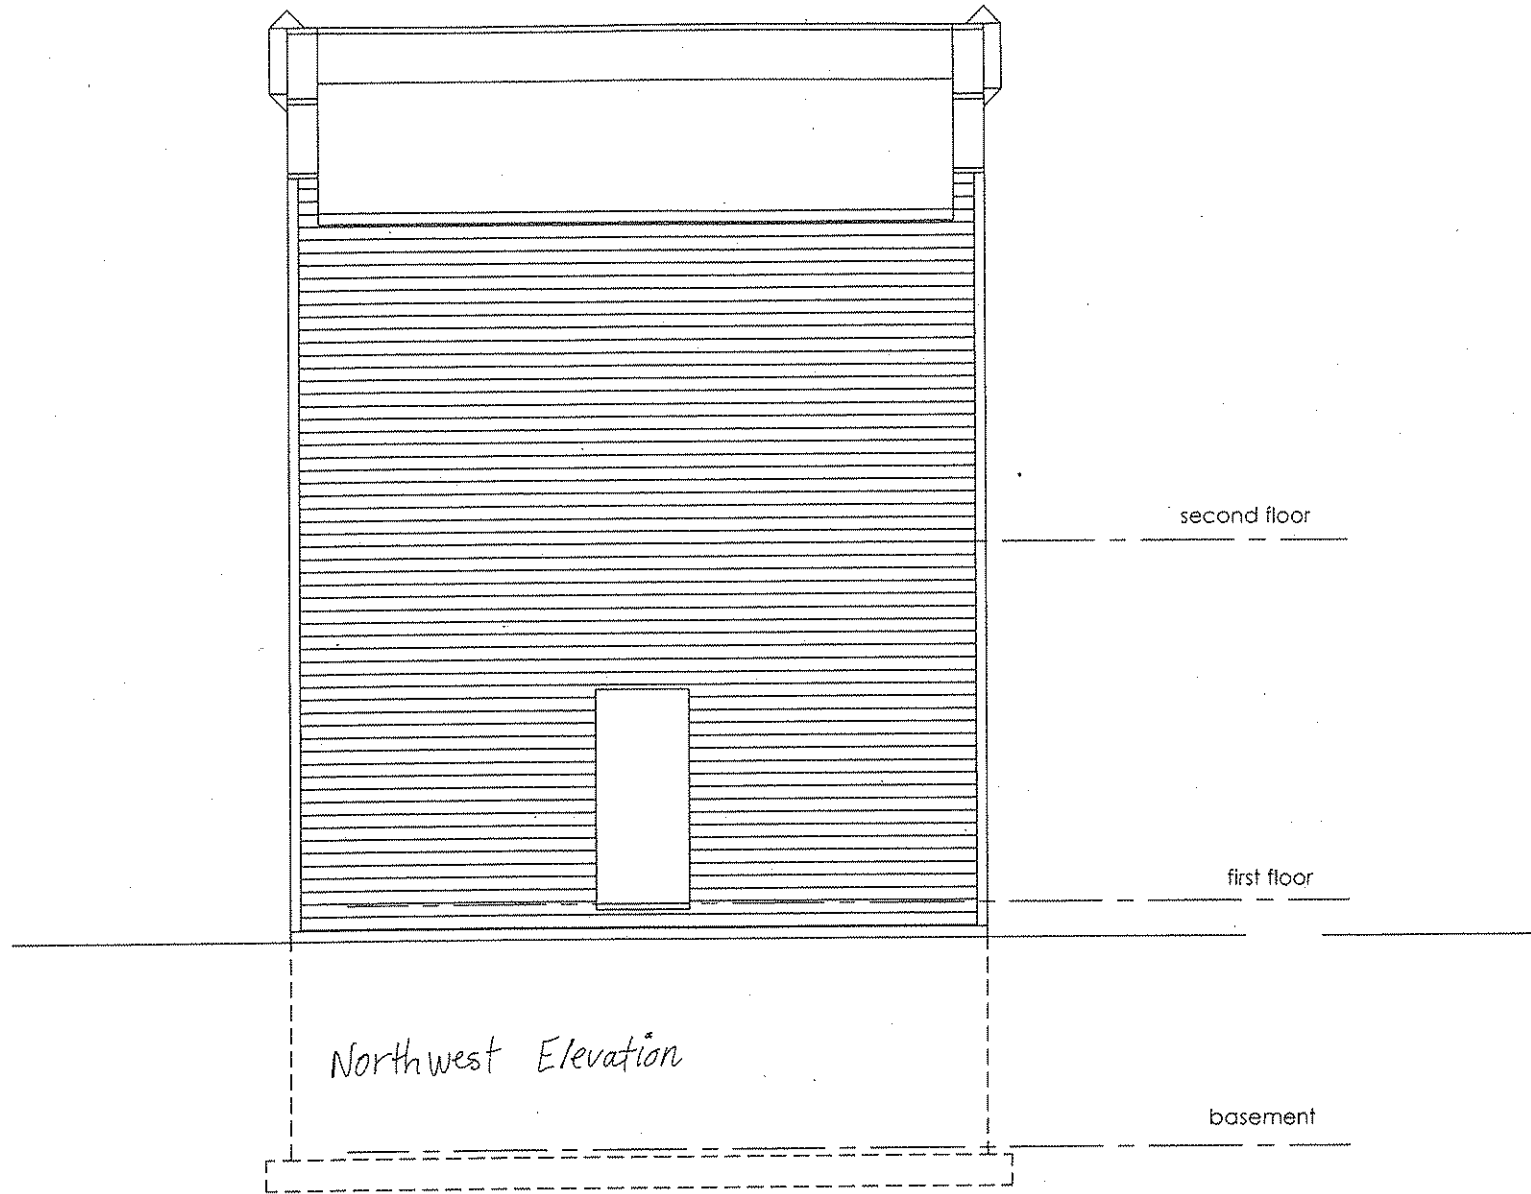

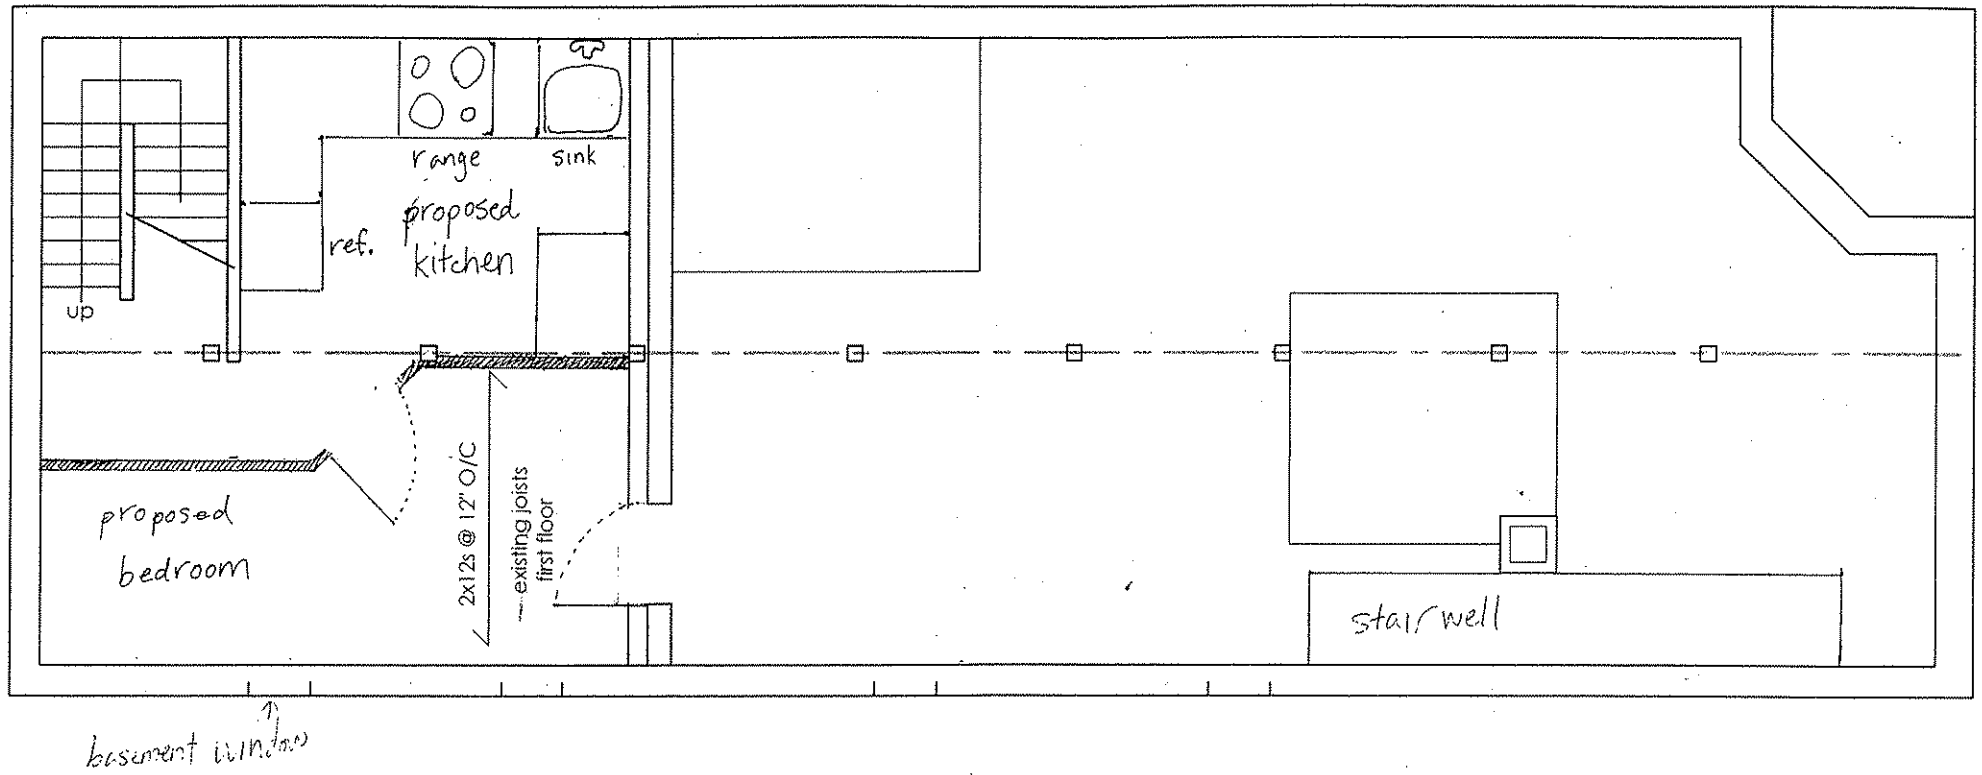


EXISTING BASEMENT FLOOR PLAN

scale $\frac{1}{4}" = 1'-0"$

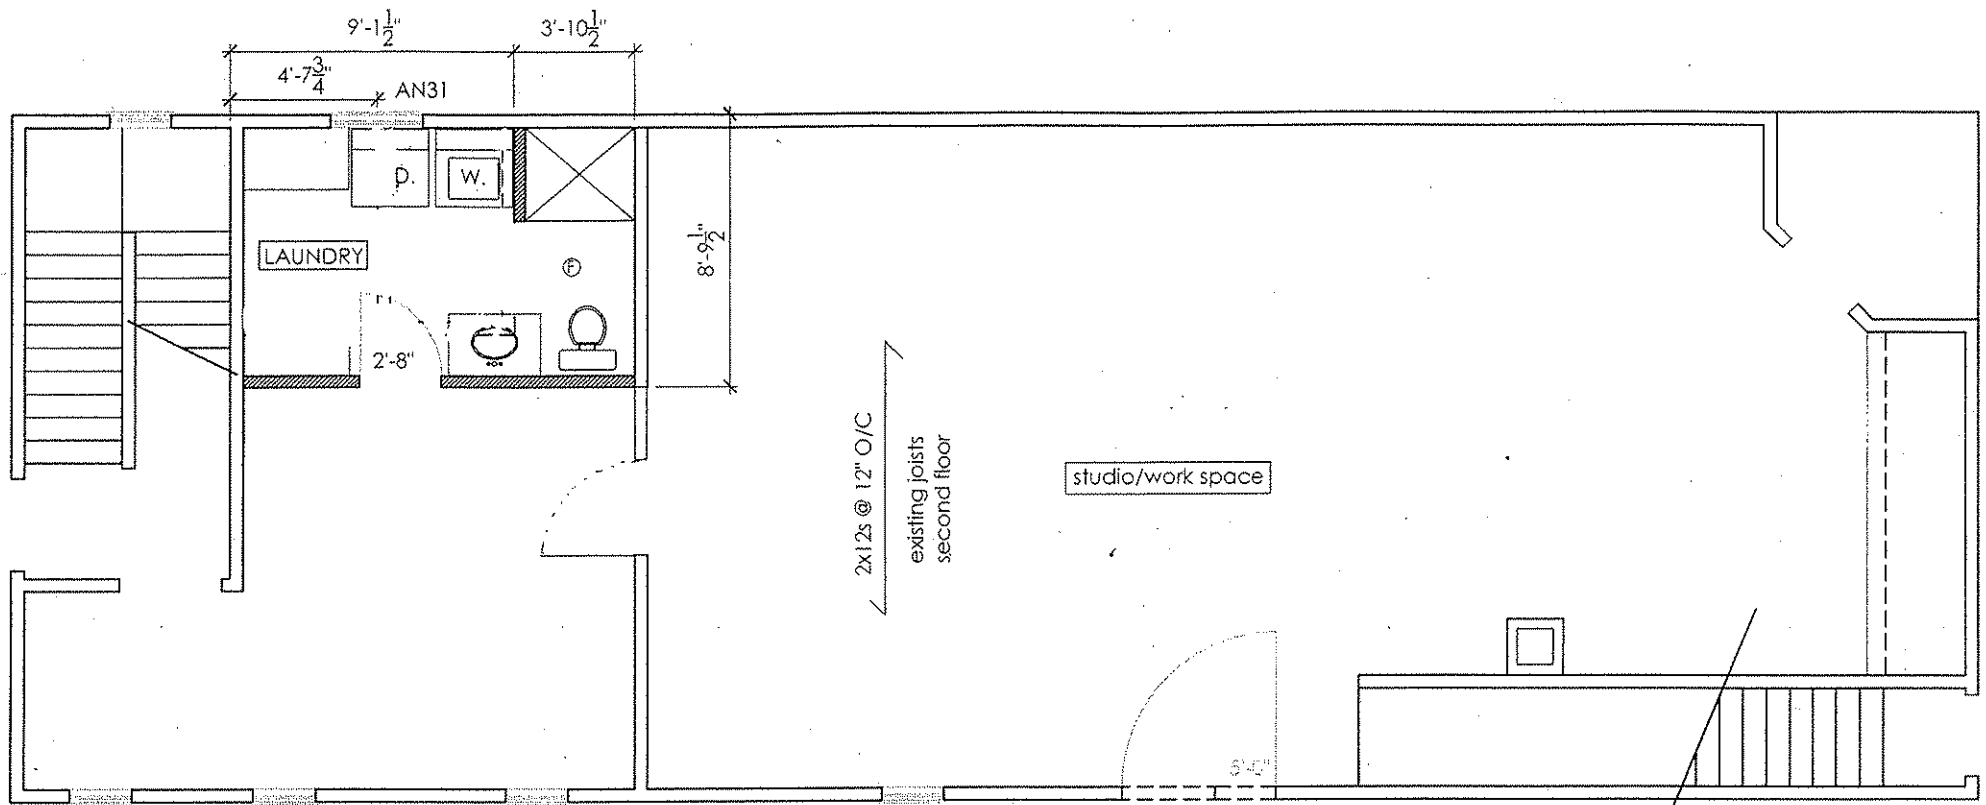

FIRST FLOOR PLAN

scale $\frac{1}{4}" = 1'-0"$

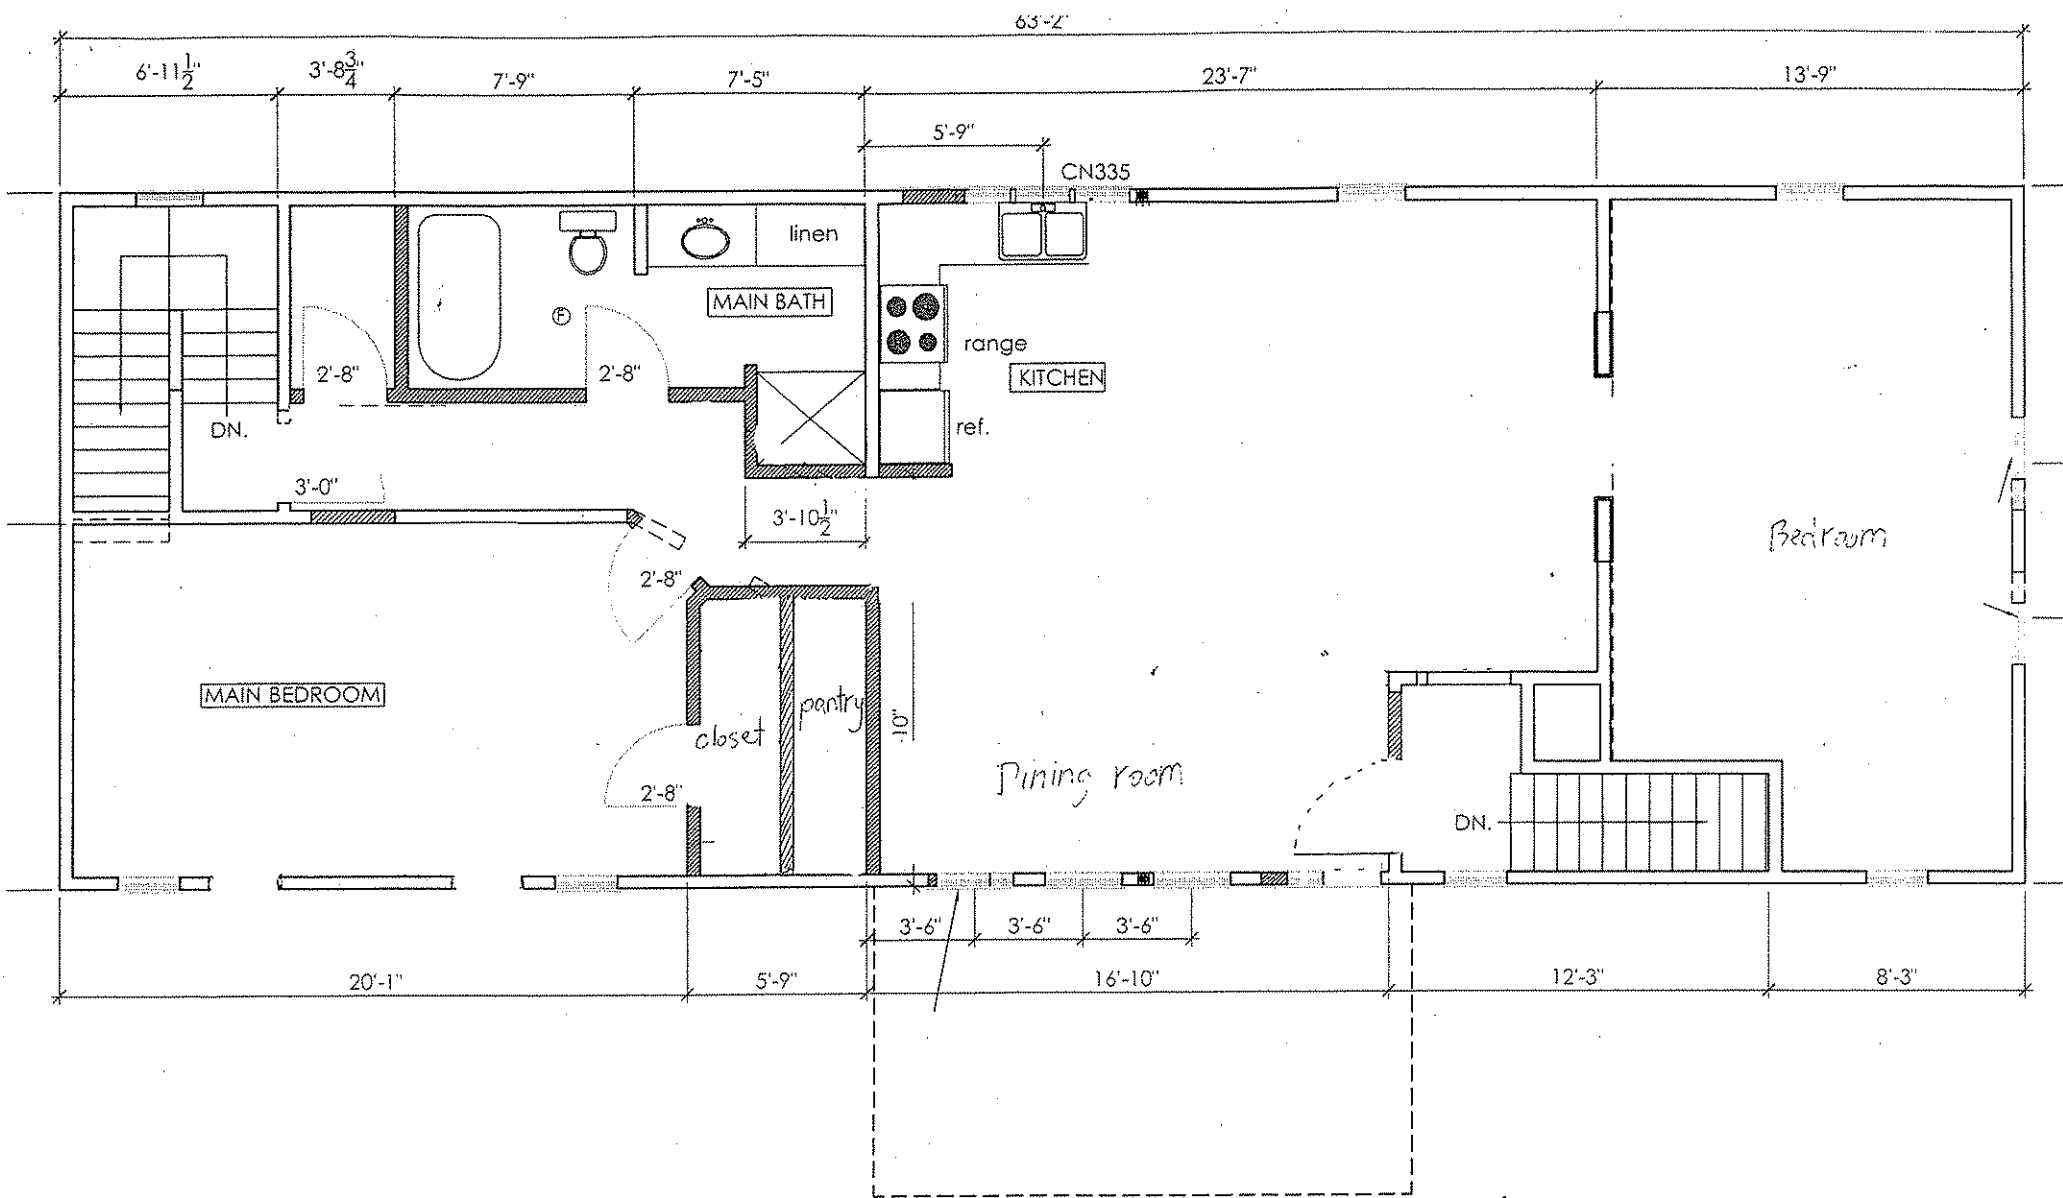

SECOND FLOOR PLAN

scale $\frac{1}{4}" = 1'-0"$