


OUTSIDE PERIMETER
CONCRETE AREA
WINDOW
SIDEWALK


COLOR DIMENSION LINES
 ○ PEOPLE STANDING IN LINE

1/4 INCH = 1 FOOT TO SCALE

JACKSON ST

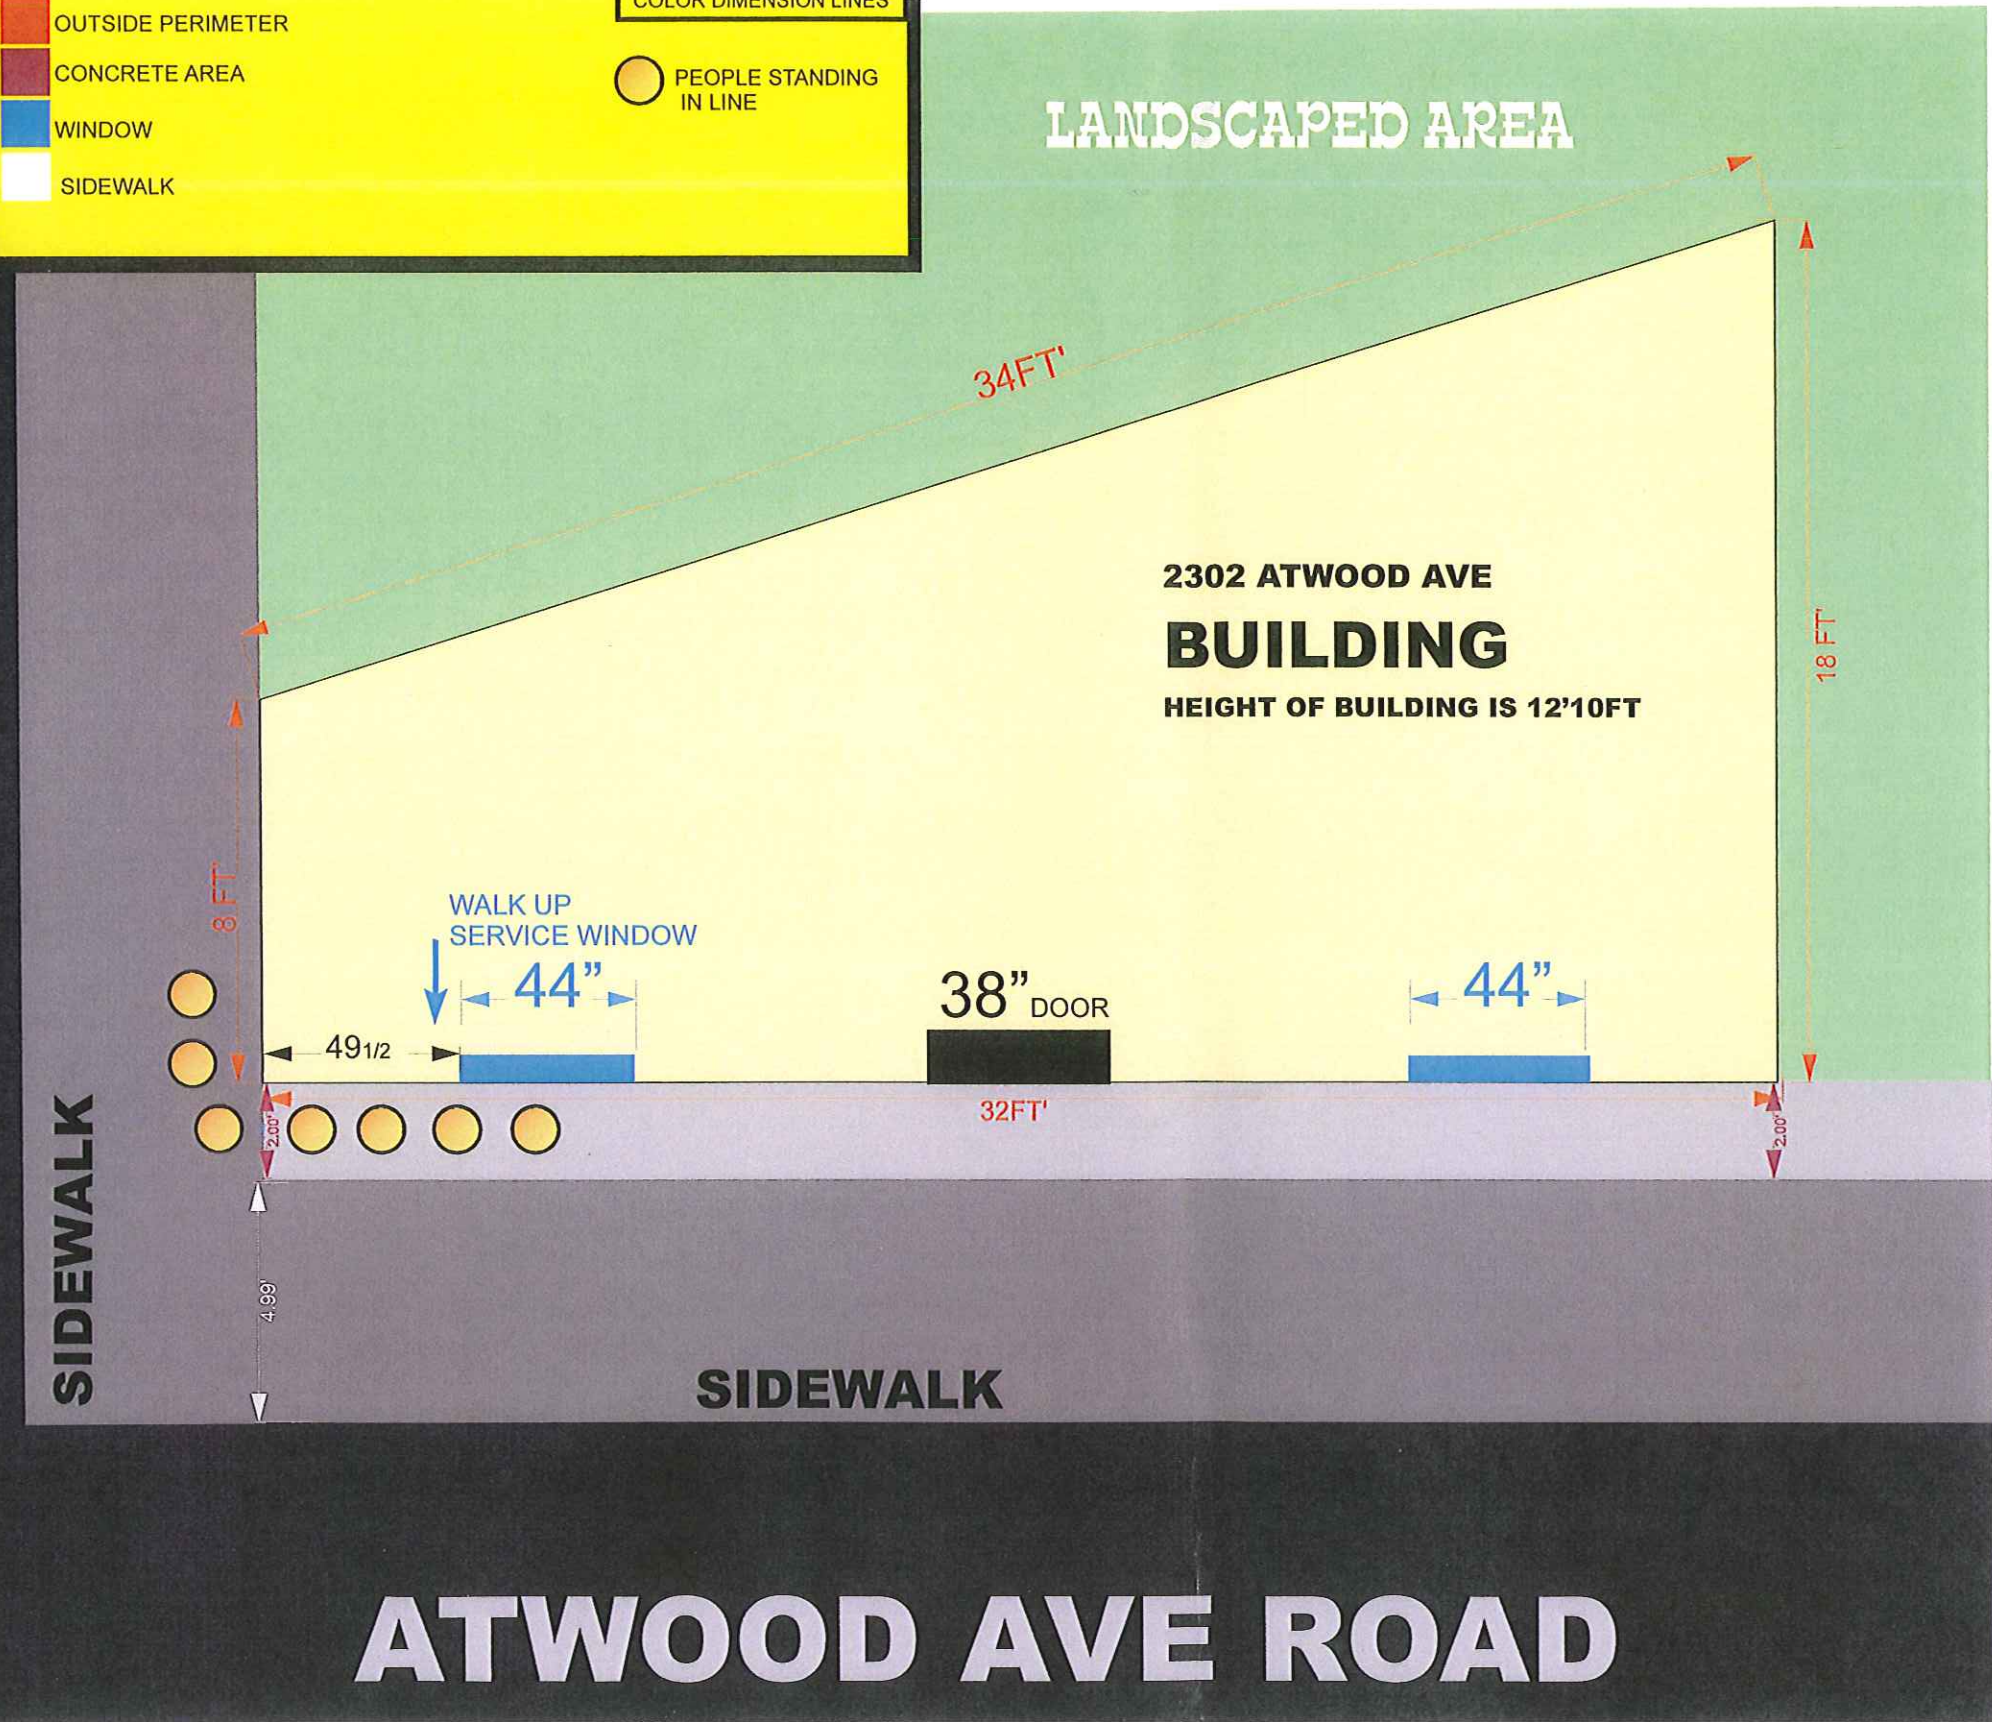

****9/16 INCH = 1 FOOT TO SCALE*****

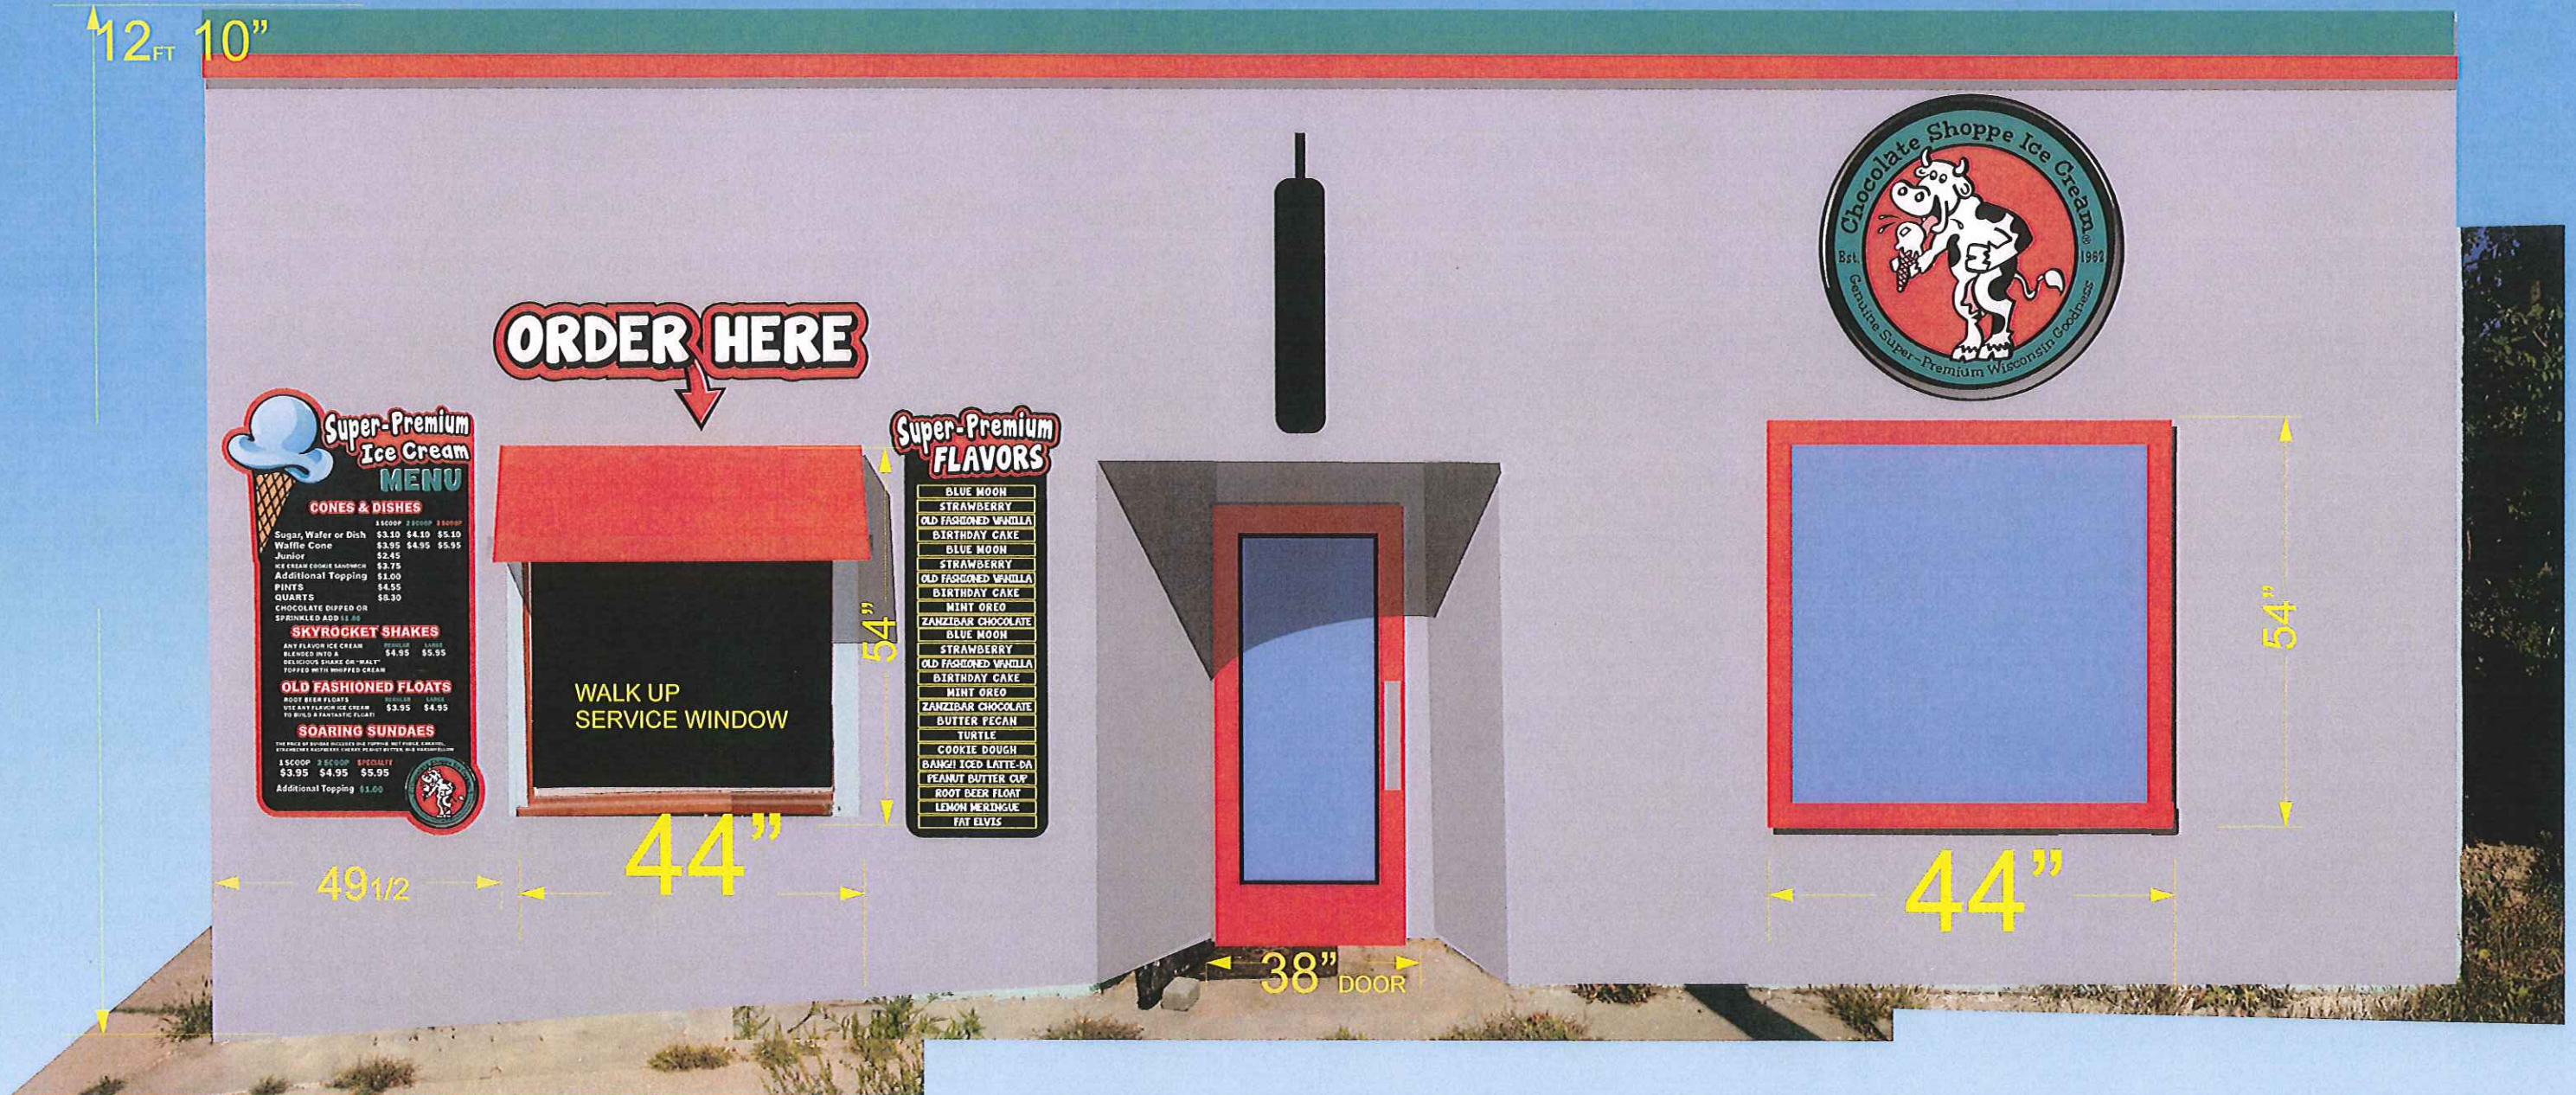


DAYTIME VIEW

**9/16 INCH = 1 FOOT
TO SCALE***

12_{FT} 10"

ORDER HERE

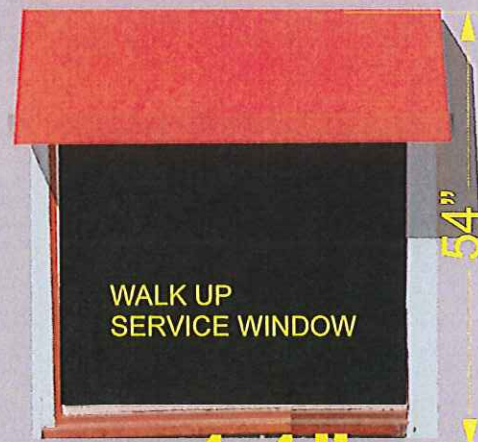


WALK UP
SERVICE WINDOW

44"

54"

49 1/2"

38" DOOR

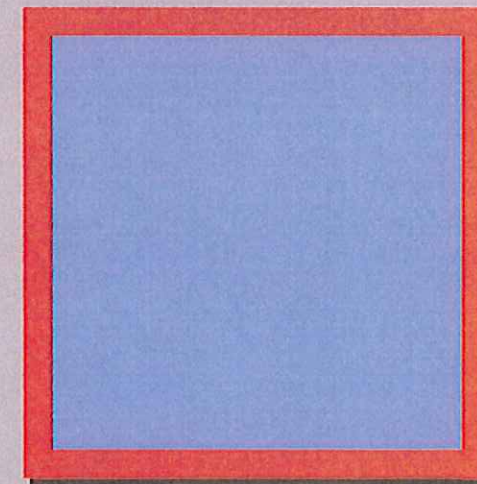


44"

54"

AFTER HOURS VIEW

OT

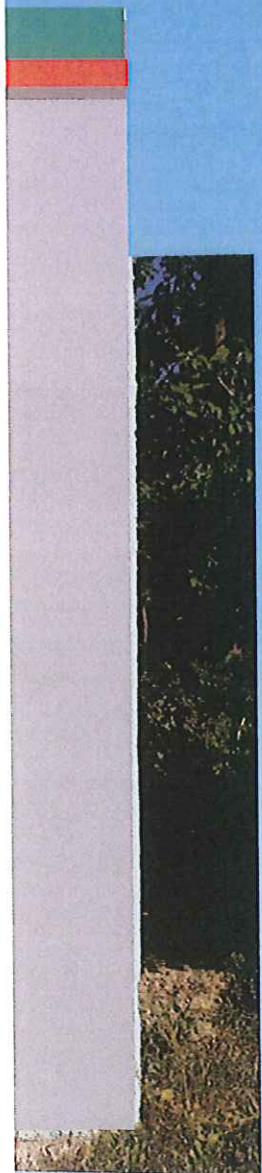





ATWOOD AVE.

← WALK →



Ganshert Nursery & Landscapes LLC

DESIGNED FOR: DAVE DEADMAN - GOSWOCATE SHORE ICE CREAM

ADDRESS: CORNER OF ATWOOD + JACKSON

DESIGNED BY: PAUL GANSHER RA

SCALE: 1" = 8'

DATE: 4/9/13

CLIENT'S PHONE: 334.8644

5284 E. Lacy Rd., Fitchburg, WI 53711 • Tel. 274-2443 • Fax 277-1560

www.ganshert.com



DIRECTION