


Lake Monona


Pre-Existing House

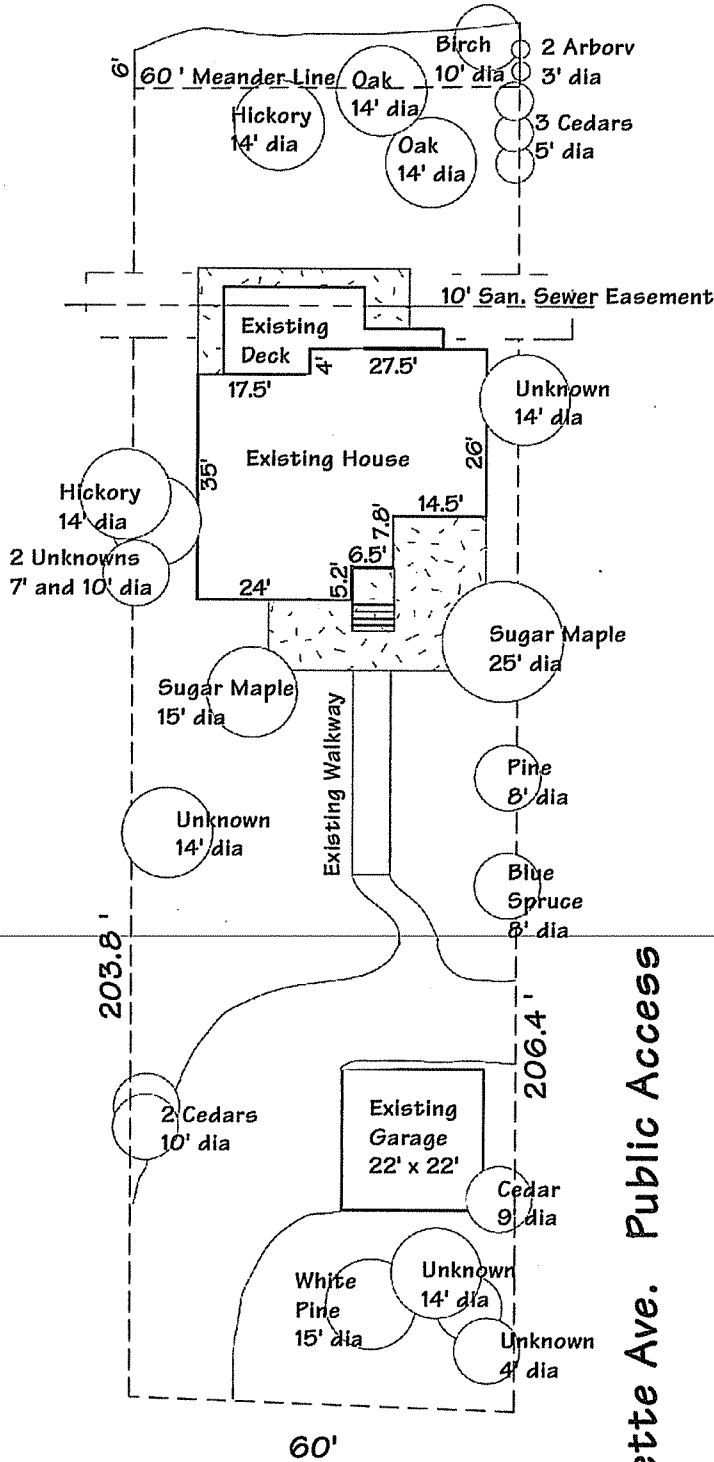

Waunona Way

Fayette Ave. Public Access

Proposed Addition

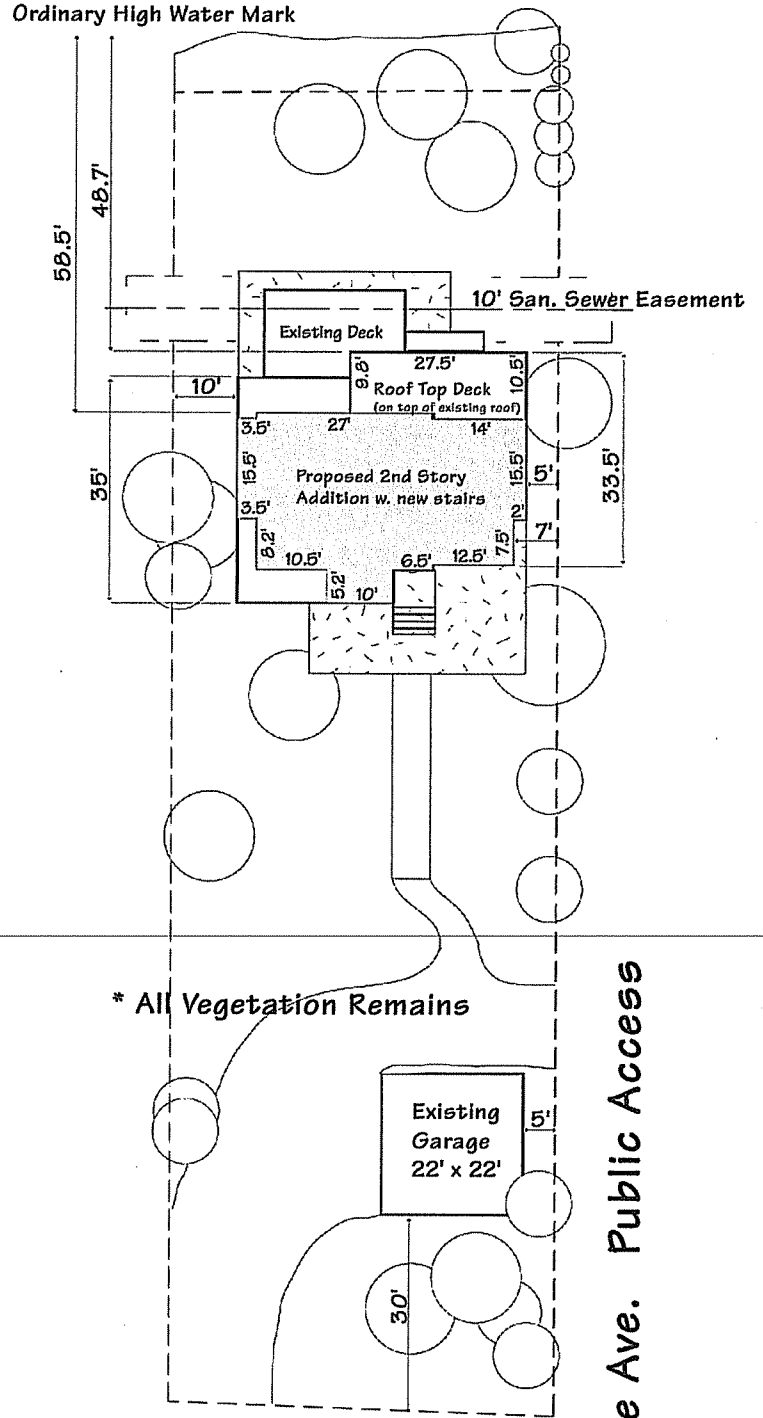

Waunona Way

Fayette Ave. Public Access


Project: 2nd Story Addition with new stairs
 Lot #: 14, Block 1
 Development: Hoboken Beach
 Address: 2400 Waunona Way
 City: Madison, WI



Site Plan

Scale: 1" = 30'


2400 Waunona Way, Madison, WI 53713
Lot 14, Block 1, Hoboken Beach

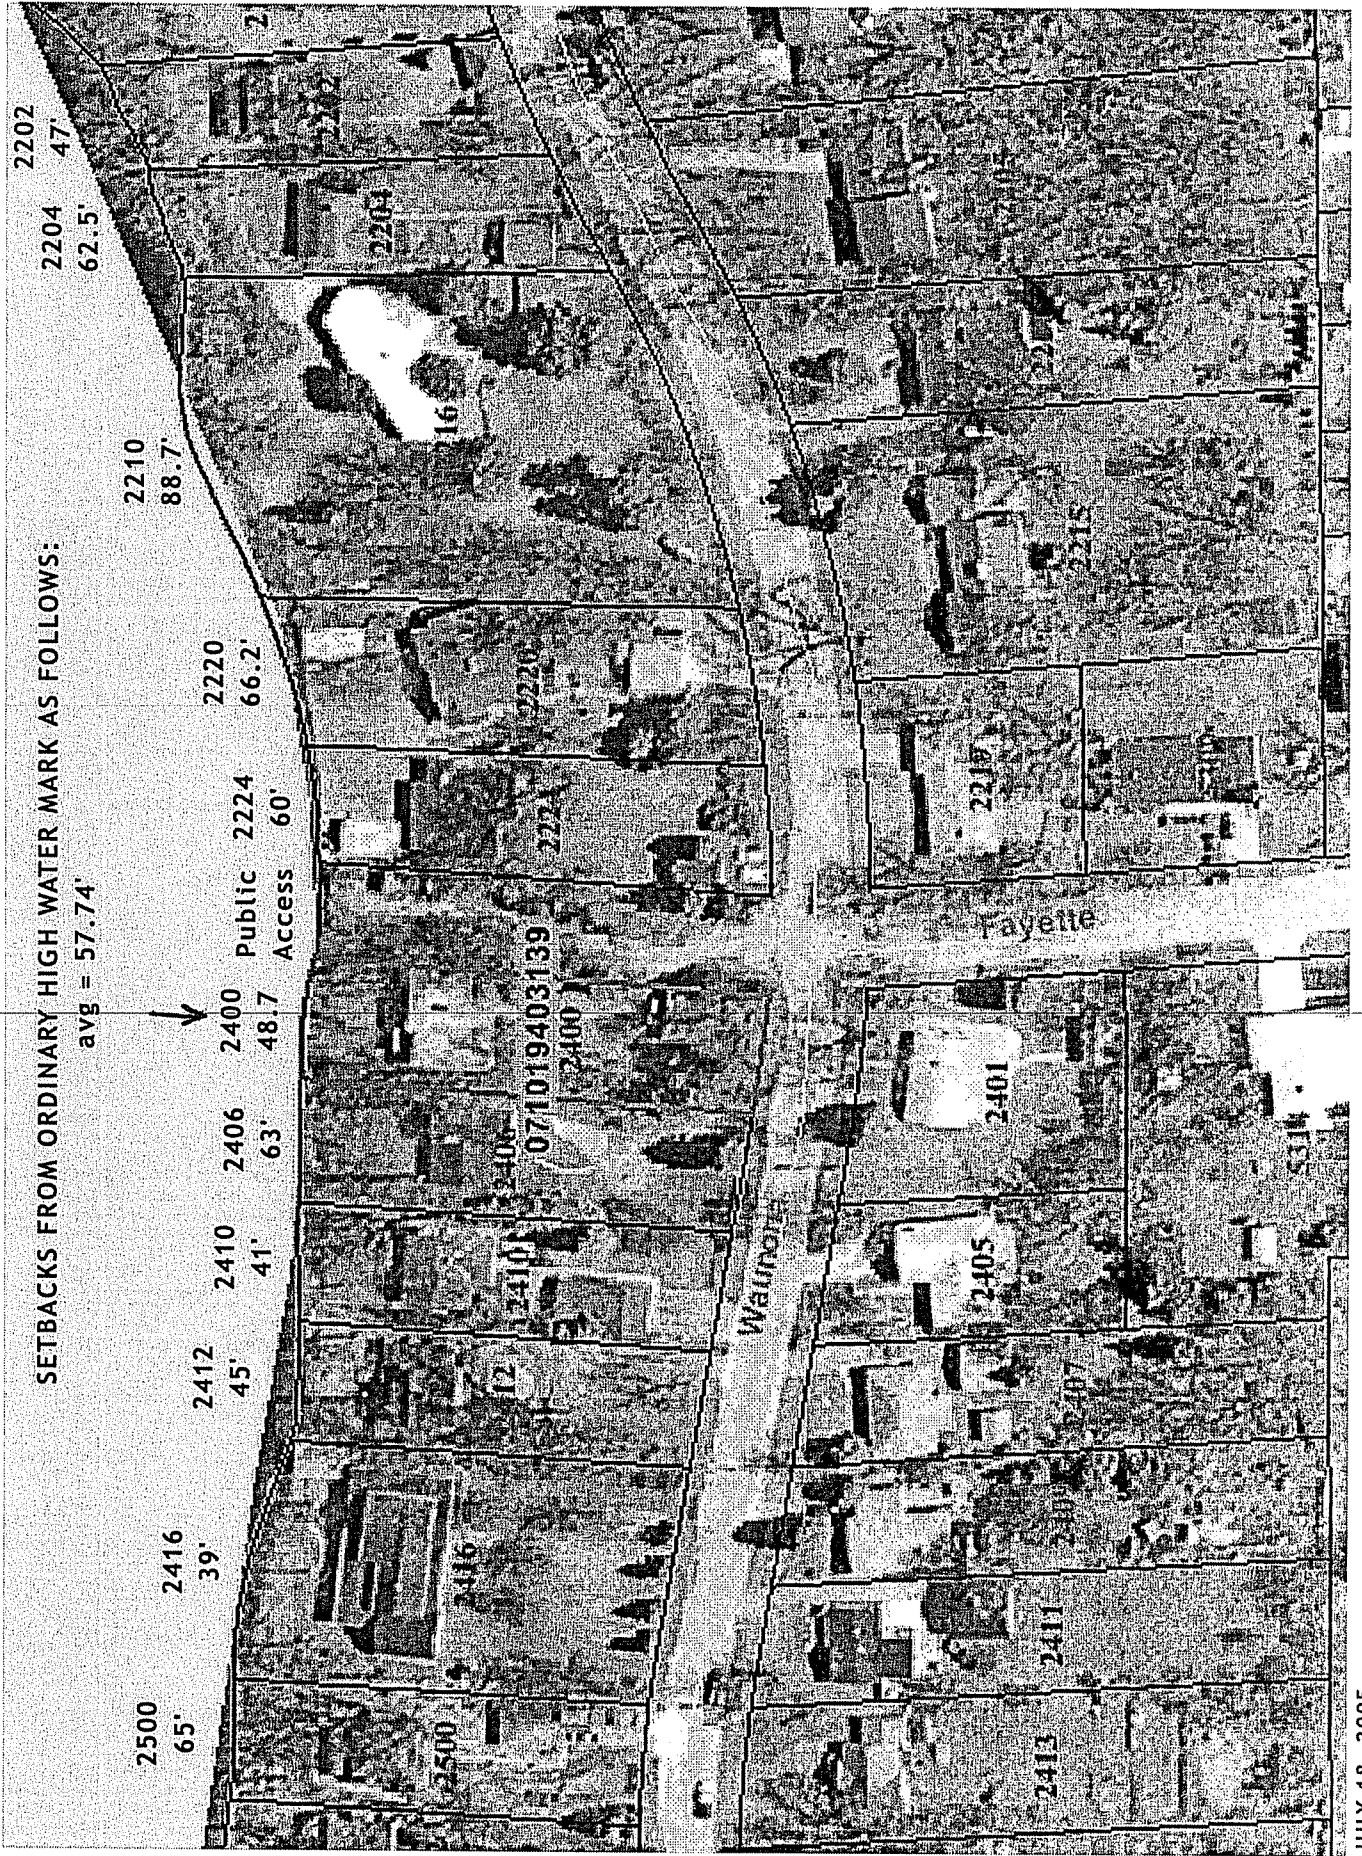

PART OF MADISON CITY OF

AND REGIONAL AREA

SE ¼ SEC. 19 T.7 N. - R.10 E.
SCALE 200 FEET TO 1 INCH

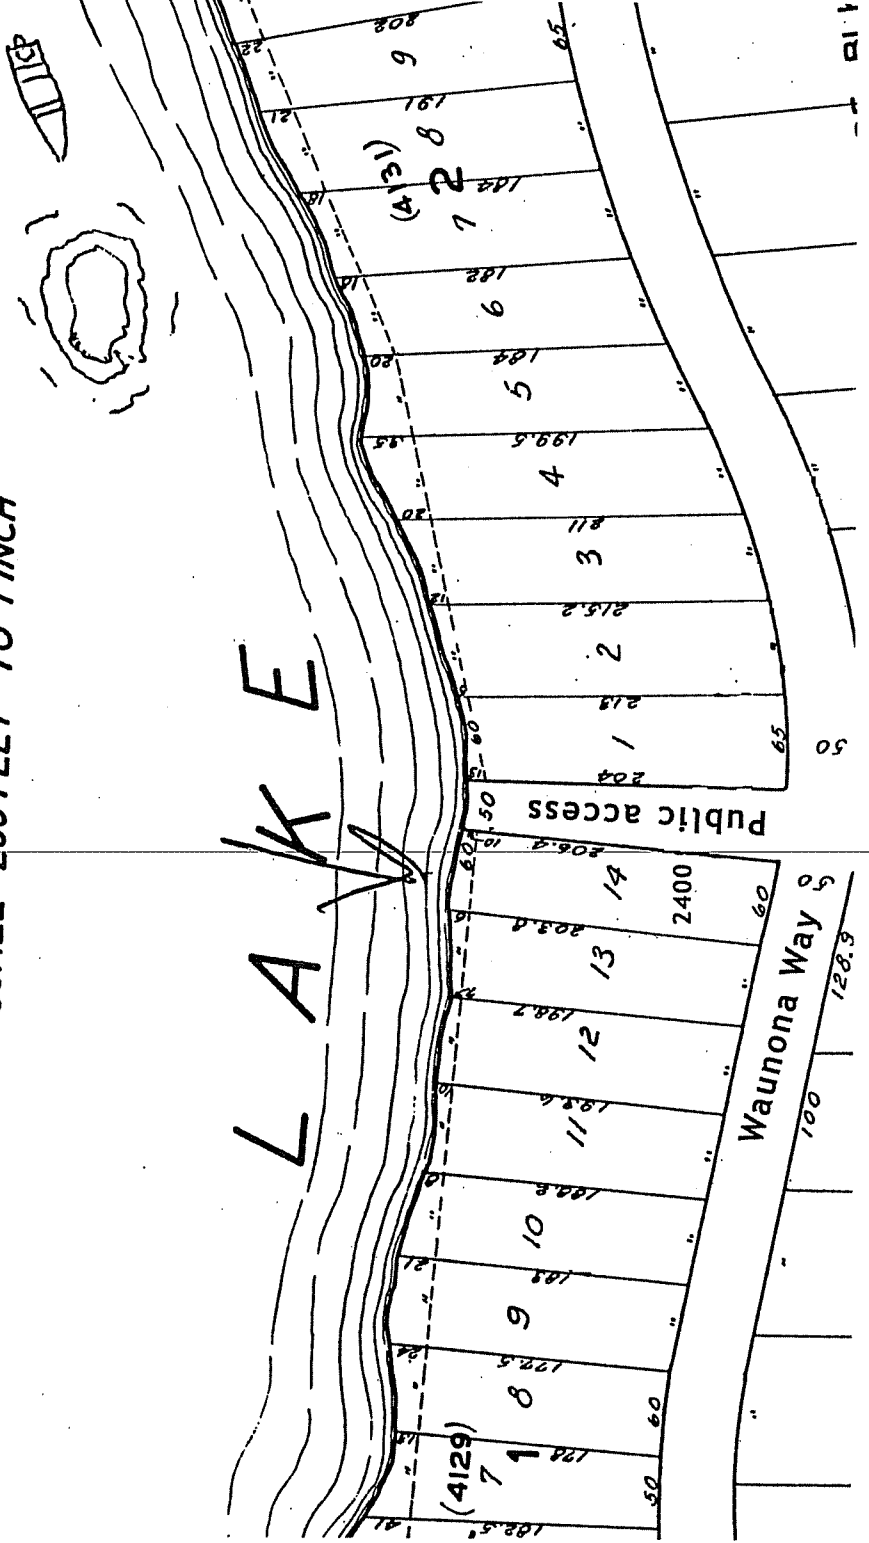


Lake Monona

New Addition: 2nd Floor w/ new staircase

Total New Square Footage: 936 s.f.

Scale 1" = 8'

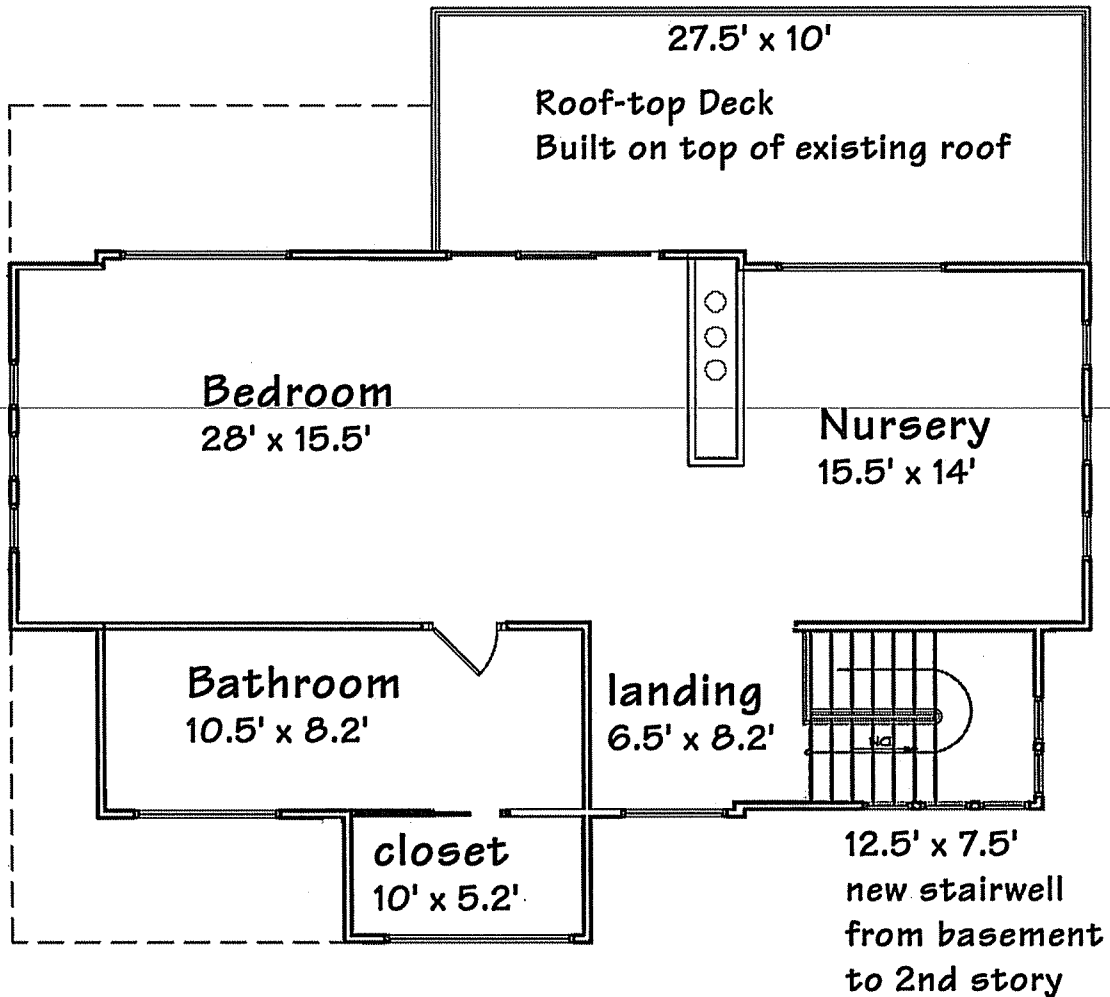

Waunona Way

Project: 2nd Story Addition with new staircase

Lot #: 14, Block 1


Development: Hoboken Beach

Address: 2400 Waunona Way

City: Madison, WI

Lake Monona

First Floor
Scale 1" = 8'

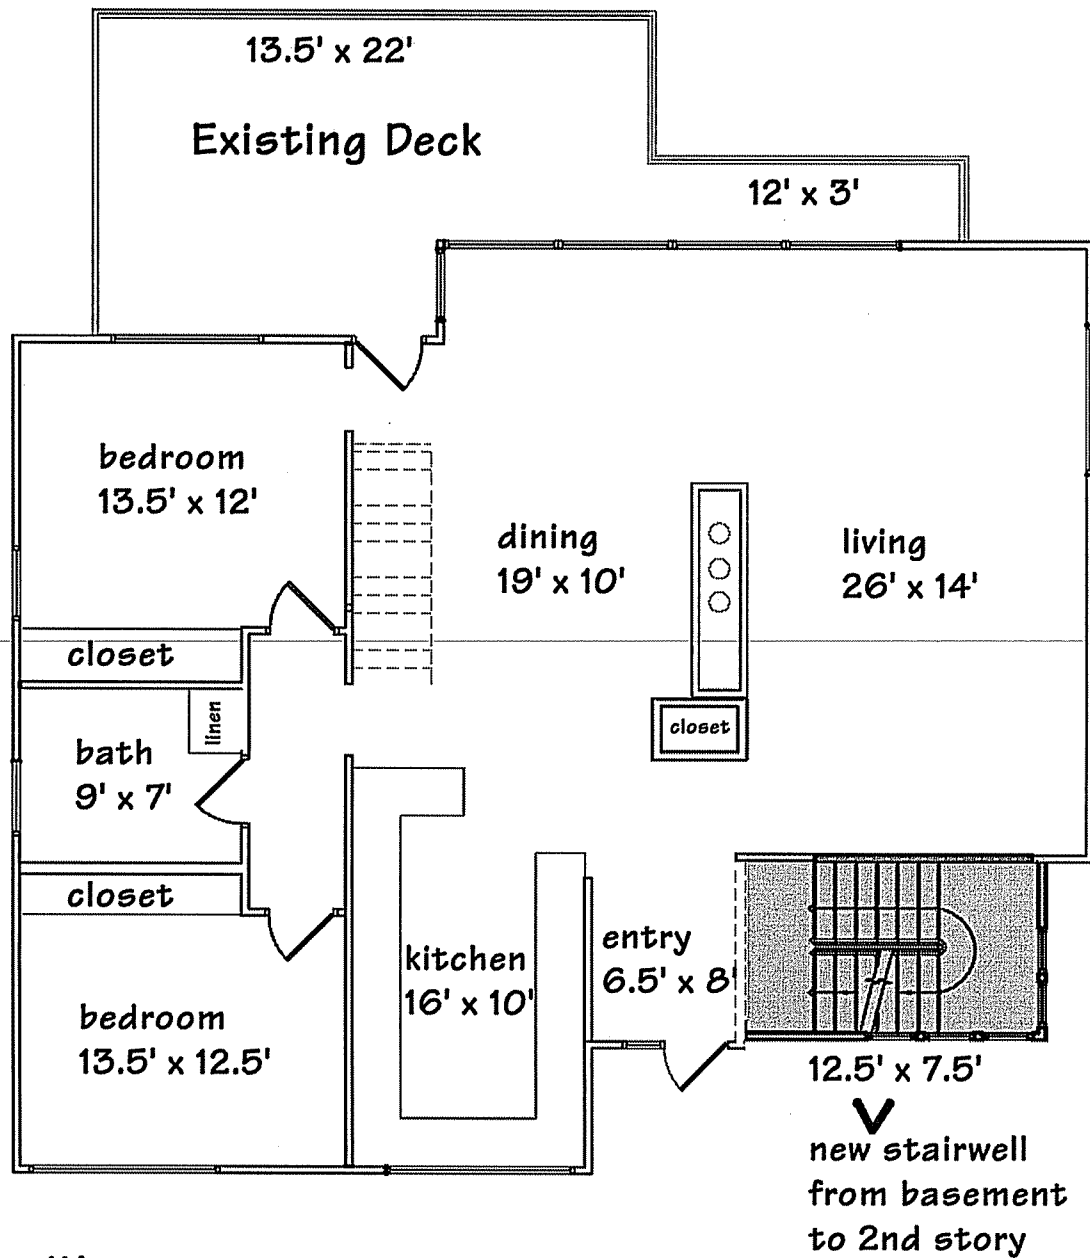

Waunona Way

Project: 2nd Story Addition with new staircase

Lot #: 14, Block 1


Development: Hoboken Beach

Address: 2400 Waunona Way

City: Madison, WI

Lake Monona

Walk-out Basement Scale 1" = 8'

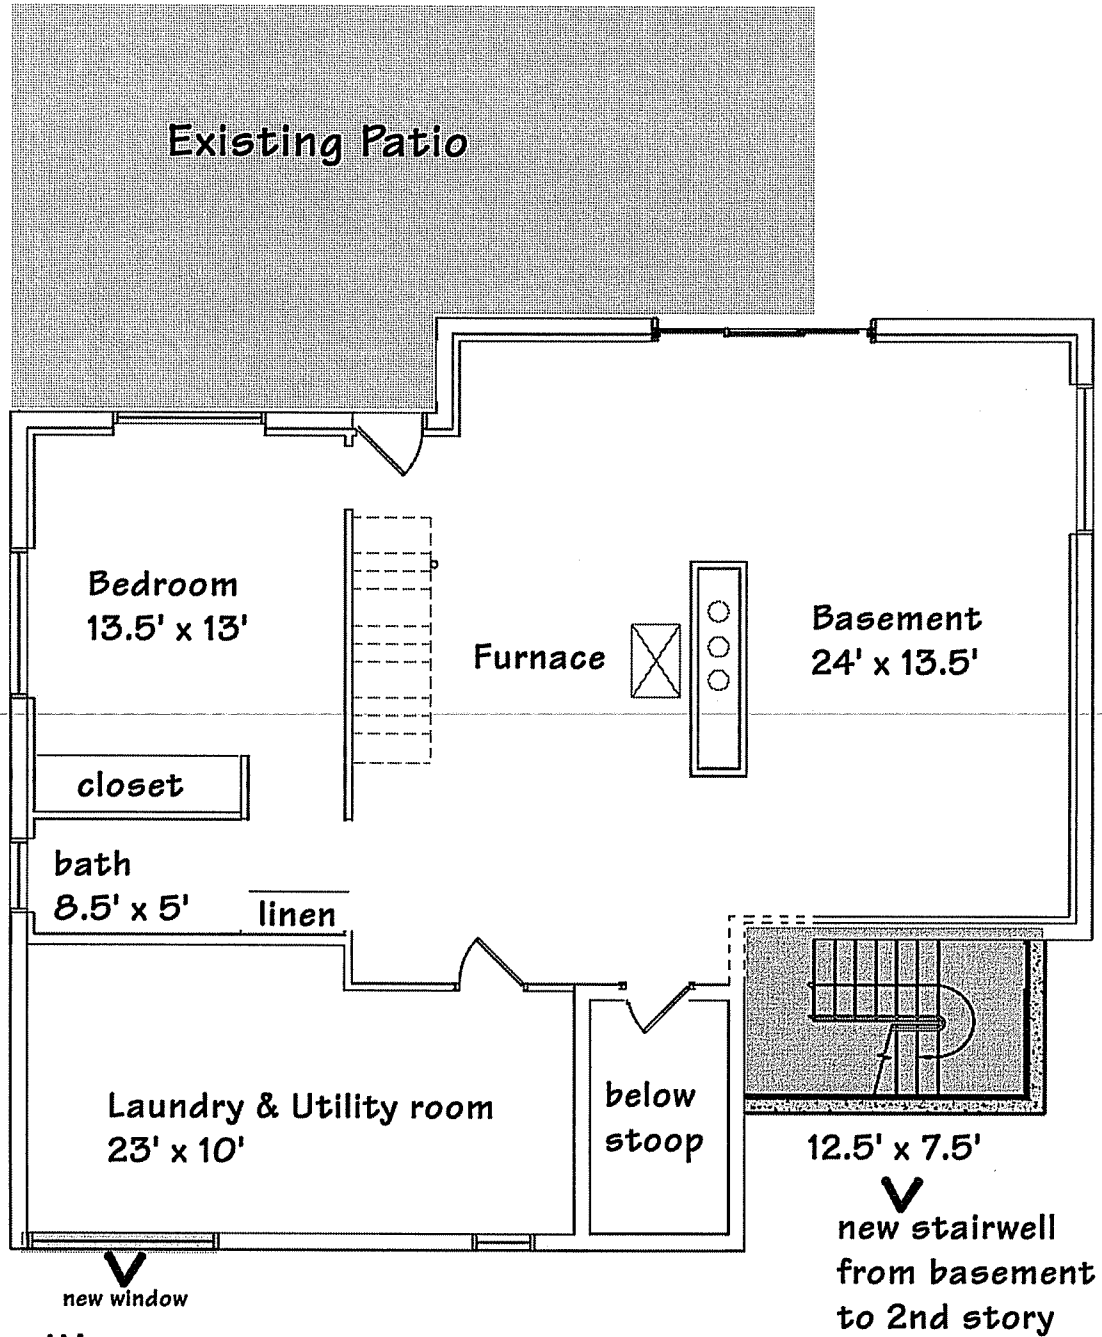

Waunona Way

Project: 2nd Story Addition with new staircase


Lot #: 14, Block 1

Development: Hoboken Beach


Address: 2400 Waunona Way

City: Madison, WI

View of House from South [Street View from Waunona Way]

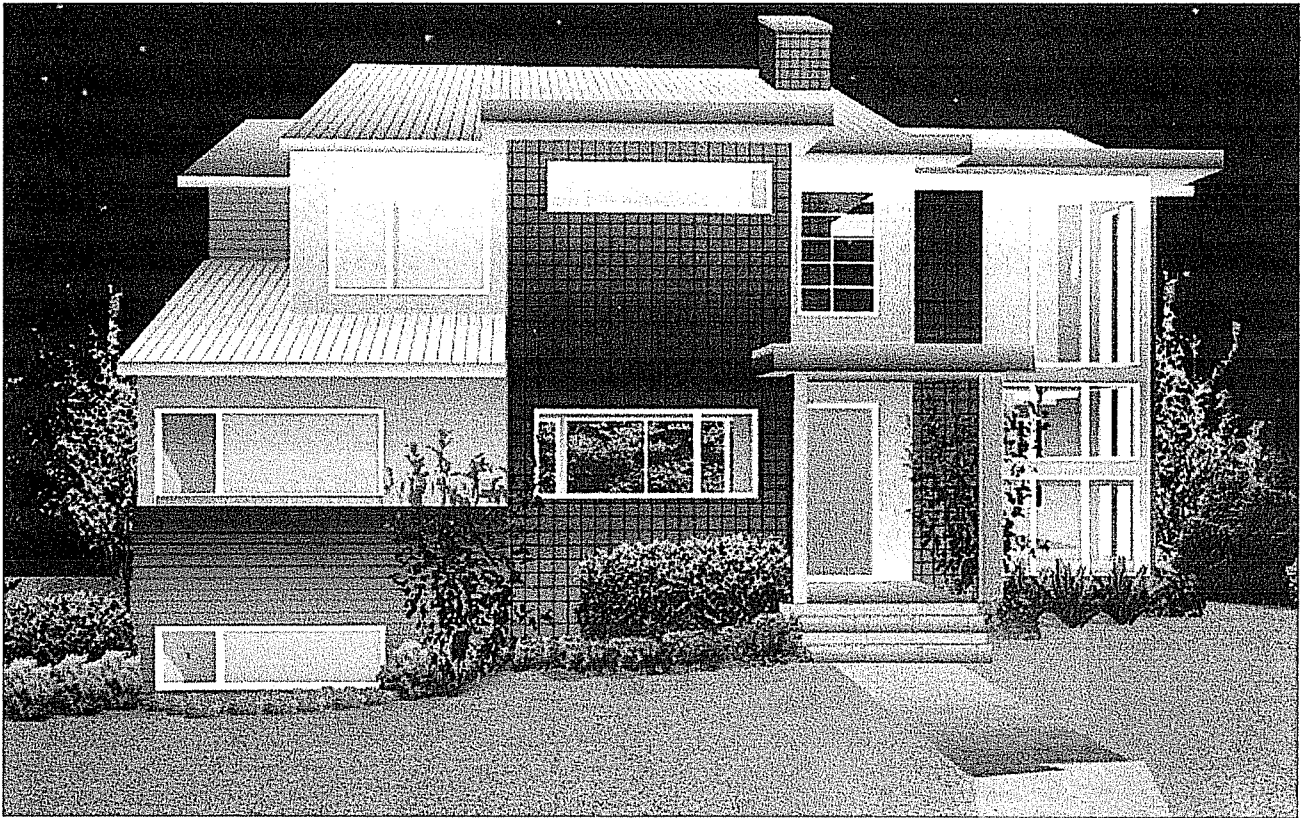

View of House from North [Lake View from Lake Monona]

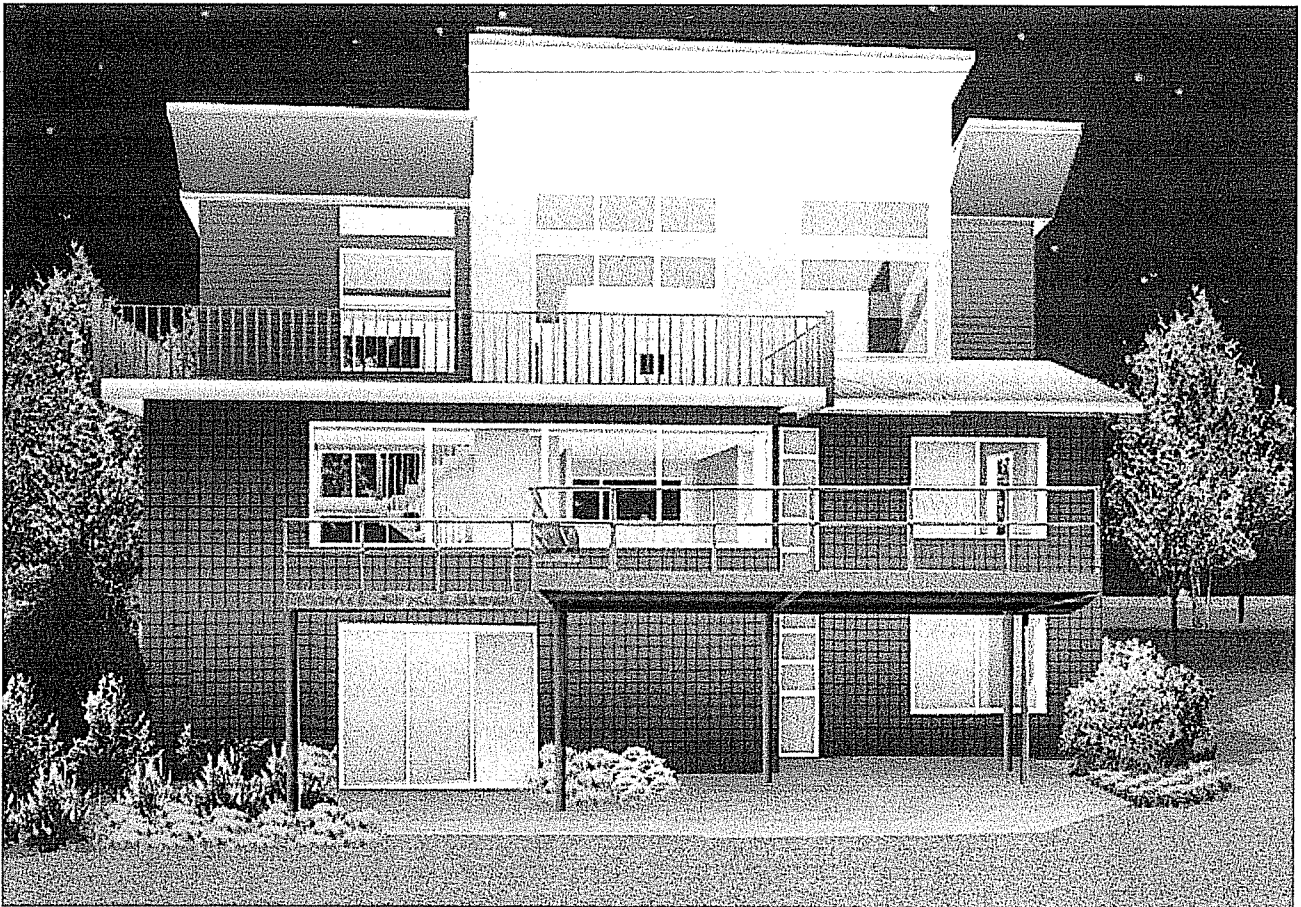

View of House: Southwest Corner



View of House: Northeast Corner



Existing Elevation From South [Street View from Waunona Way]



Proposed Elevation From the Street




**Existing Elevation from the North
From Lake Monona**



Proposed 2nd Story Elevation



Street Side Elevation showing Adjacent Properties

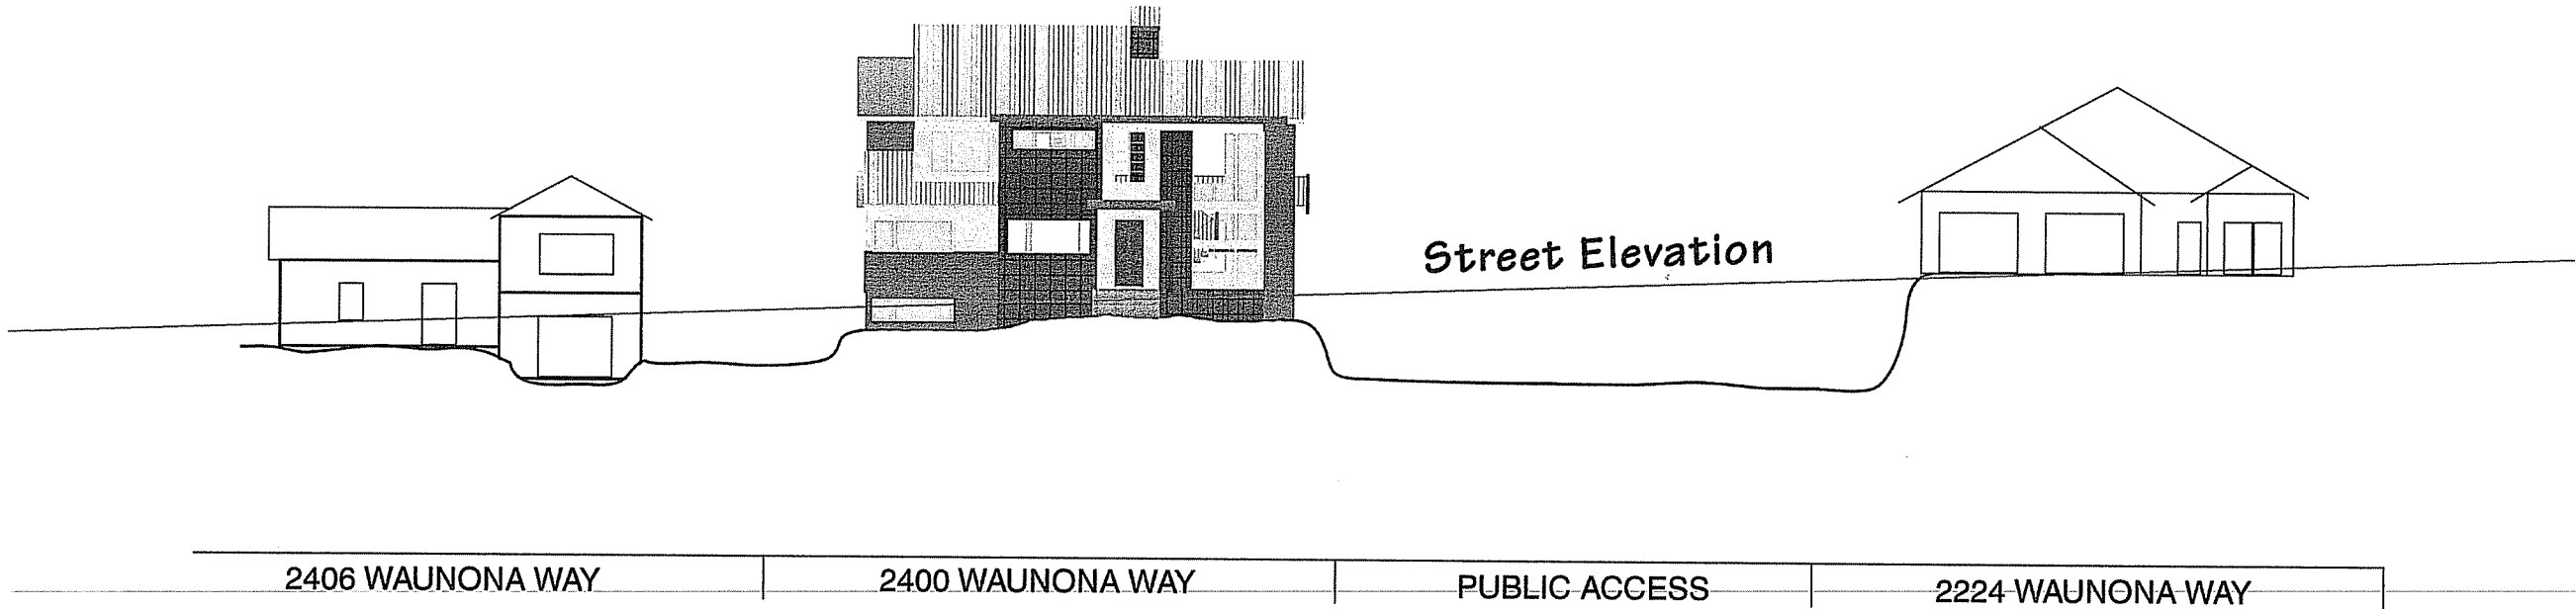

Project: 2nd Story Addition with new stairs
Lot #: 14, Block 1
Development: Hoboken Beach
Address: 2400 Waunona Way
City: Madison, WI

Scale: 1" = 30'