


MILL CREEK ESTATES CONDOMINIUMS

2ND ADDITION TO HAWK'S CREEK

CITY OF MADISON, WISCONSIN

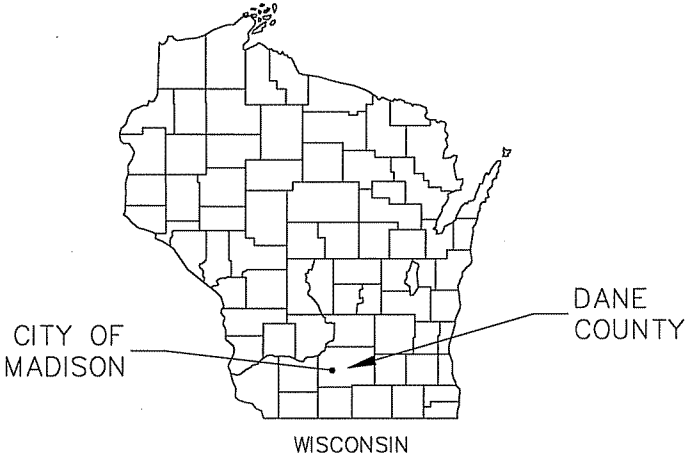

PROJECT LOCATION



CALL DIGGER'S HOTLINE
1-800-242-8511
TOLL FREE
TELEFAX: 1-800-338-3860
TDC (FOR HEARING IMPAIRED):
1-800-542-2289
WIS. STATUTE 182.0175 (1979)
REQUIRES MINIMUM OF 3 WORKING DAYS
NOTICE BEFORE YOU EXCAVATE.

SITE BENCHMARK

EXISTING HYDRANT
(SEE SHEET C101)
ELEV = 1030.47
(TOP NUT)

THE LOCATION OF EXISTING UTILITIES, BOTH UNDERGROUND
AND OVERHEAD ARE APPROXIMATE ONLY AND HAVE NOT BEEN
INDEPENDENTLY VERIFIED BY THE OWNER OR ITS REPRESENTATIVE.
THE CONTRACTOR SHALL BE RESPONSIBLE FOR DETERMINING THE
EXACT LOCATION OF ALL EXISTING UTILITIES WHETHER SHOWN
ON THESE PLANS OR NOT, BEFORE COMMENCING WORK, AND SHALL
BE FULLY RESPONSIBLE FOR ANY AND ALL DAMAGES WHICH MIGHT
BE CAUSED BY THE CONTRACTOR'S FAILURE TO EXACTLY LOCATE
AND PRESERVE ANY AND ALL UTILITIES.

CALL DIGGER'S HOTLINE
1-800-242-8511

SHEET NO.	DESCRIPTION
G001	TITLE SHEET
C101	EXISTING CONDITIONS PLAN
C102	SITE PLAN
C103	OVERALL UTILITY PLAN
C201	GRADING AND EROSION CONTROL PLAN
C202	MILL CREEK P&P UTILITY PLAN
C501-C504	CONSTRUCTION DETAILS
C601	OPEN SPACE EXHIBIT
A101-A106	ARCHITECTURAL PLANS/ELEVATIONS
A107	LIGHTING PLAN
L101	LANDSCAPE PLAN

TITLE SHEET

REVISIONS		REVISIONS	
NO.	DATE	NO.	DATE
1	12-04-13		
CITY SUBMITTAL			

SCALE
AS SHOWN

DATE
7-30-13



DRAFTER
ACAR

CHECKED
TSCH

PROJECT NO.
35107392

G
001



MILL CREEK ESTATES CONDOMINIUMS
2nd ADDITION TO HAWK'S CREEK
CITY OF MADISON, DANE COUNTY, WISCONSIN

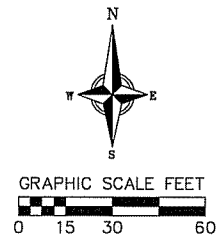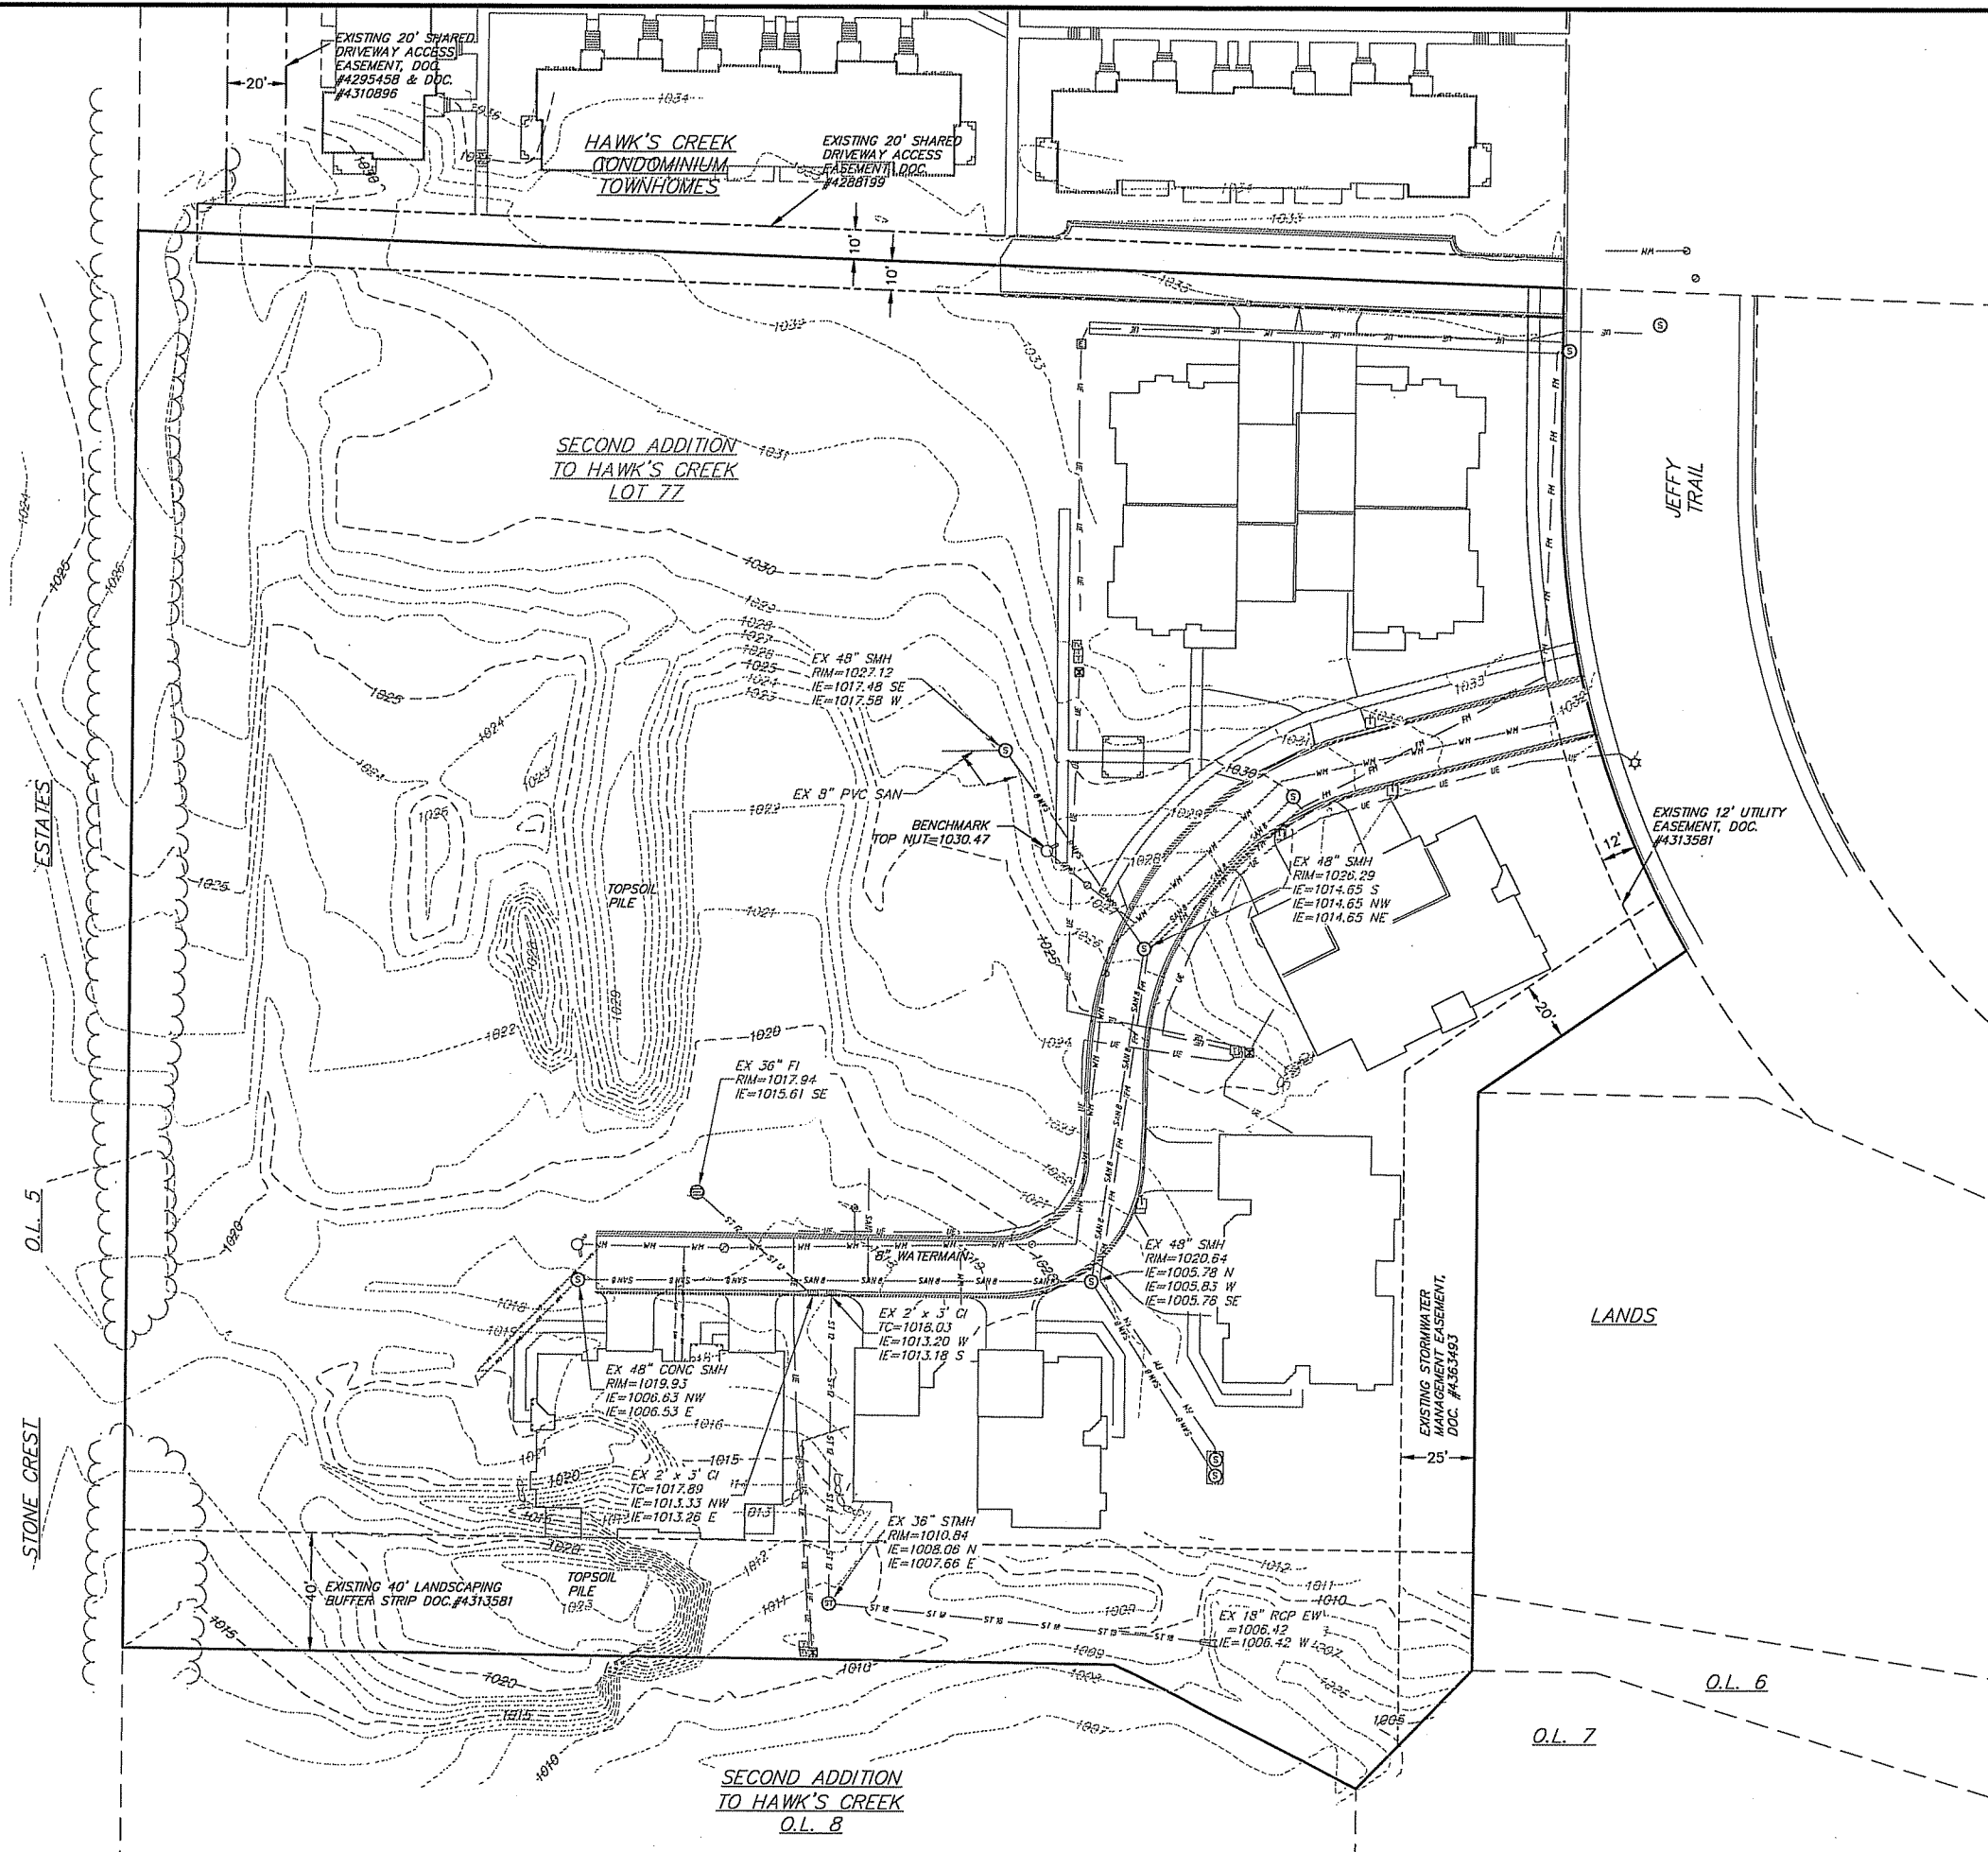

SURVEY LEGEND

- ⑥ FOUND 1 1/4" Ø IRON ROD
⑥ FOUND 3/4" Ø IRON ROD
Δ SET P.K. NAIL CONTROL POINT



TOPOGRAPHIC LEGEND

  - | | |
|---|---|
|  | EXISTING MAILBOX |
|  | EXISTING SIGN |
|  | EXISTING CURB INLET |
|  | EXISTING ENDWALL |
|  | EXISTING FIELD INLET |
|  | EXISTING STORM MANHOLE |
|  | EXISTING SANITARY MANHOLE |
|  | EXISTING FIRE HYDRANT |
|  | EXISTING WATER MAIN VALVE |
|  | EXISTING CURB STOP |
|  | EXISTING GAS VALVE |
|  | EXISTING ELECTRIC PEDESTAL |
|  | EXISTING TRANSFORMER |
|  | EXISTING LIGHT POLE |
|  | EXISTING TV PEDESTAL |
|  | EXISTING TELEPHONE PEDESTAL |
|  | EXISTING RETAINING WALL |
|  | EXISTING UNDERGROUND ELECTRIC LINE |
|  | EXISTING SANITARY FORCE MAIN (SIZE NOTED) |
|  | EXISTING SANITARY SEWER LINE (SIZE NOTED) |
|  | EXISTING STORM SEWER LINE (SIZE NOTED) |
|  | EXISTING EDGE OF TREES |
|  | EXISTING WATER MAIN (SIZE NOTED) |
|  | EXISTING MAJOR CONTOUR |
|  | EXISTING MINOR CONTOUR |

TOPO NOTES:

1. Underground utility locations were located by marks on the ground per Diggers Hotline ticket no. 20132606718. Vierbicher makes no warranty of what was and was not marked.
2. This is NOT to be used as a boundary survey.
3. The datum used was perpetuated from previous construction phases and is believed to be NAVD88.

C 101	PROJECT NO. 35107392		CHECKED TSCH	DRAFTER ACAR	DATE 7-30-13	SCALE AS SHOWN	REVISIONS		REVISIONS			
	NO. DATE						NO. DATE		REMARKS		REMARKS	
	1	12-04-13										

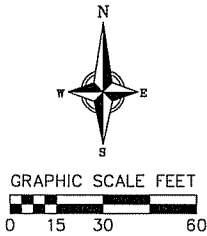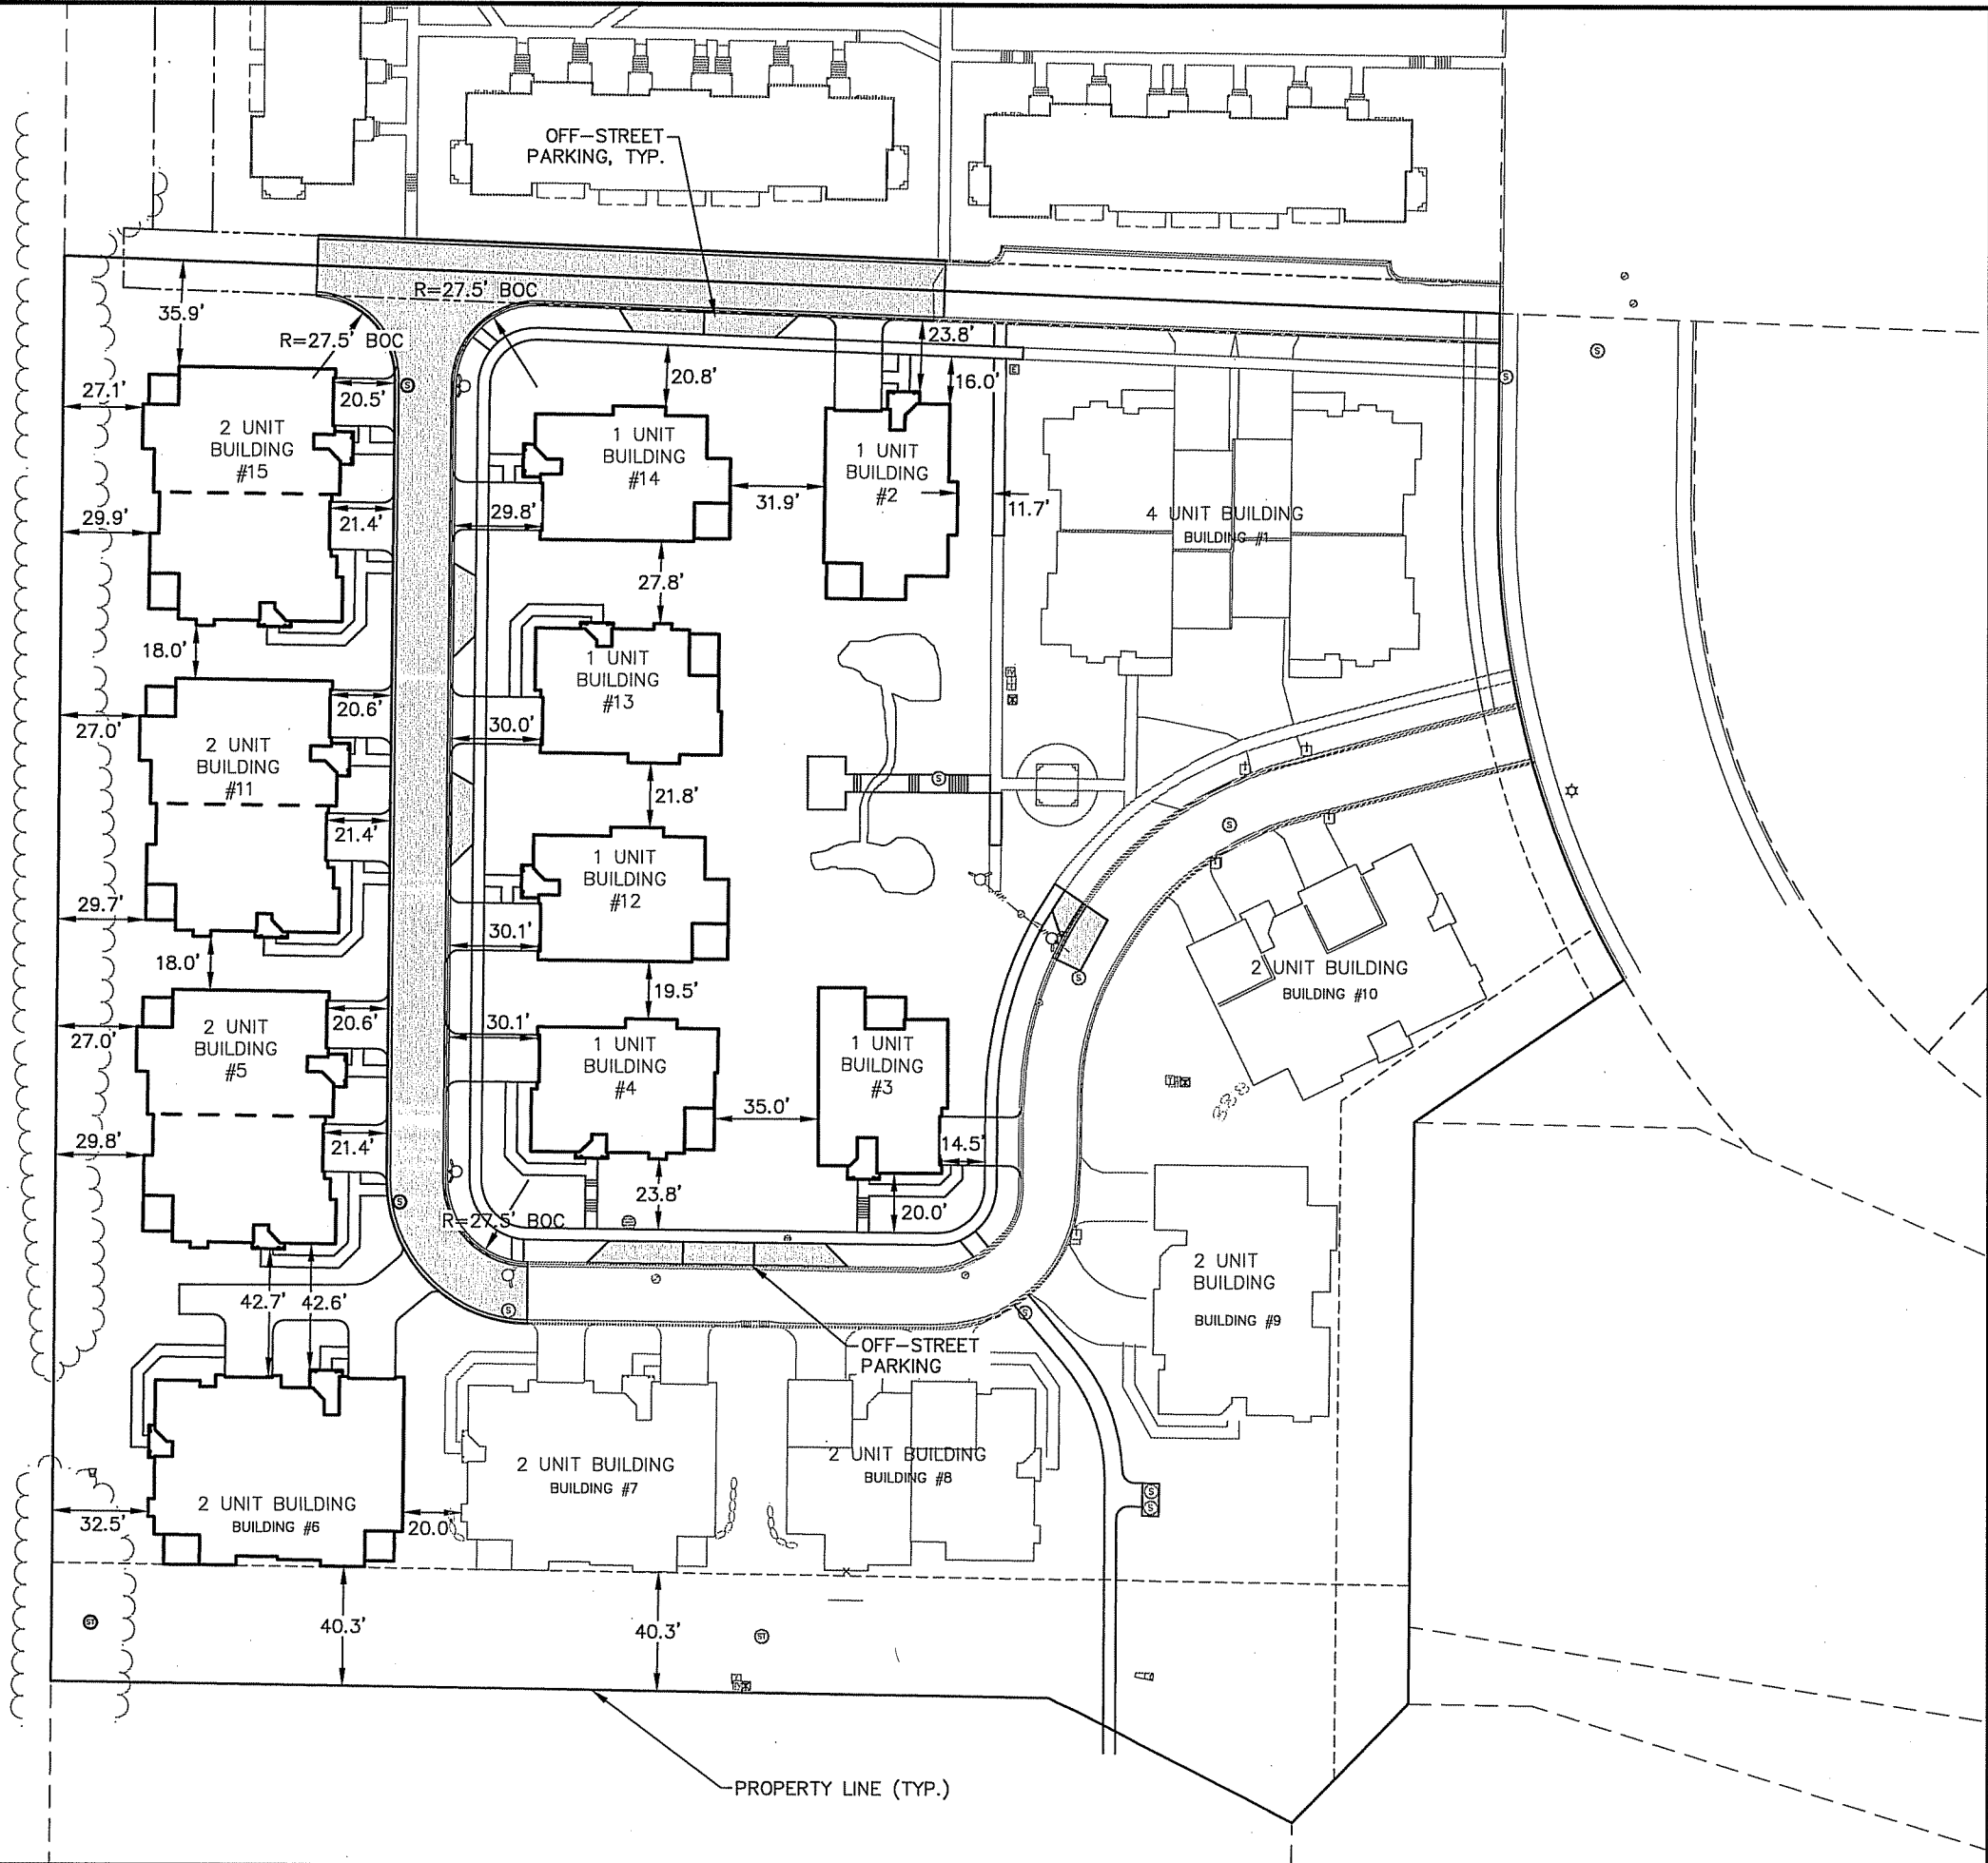



SITE PLAN LEGEND

	PROPERTY BOUNDARY
	CURB AND GUTTER
	PROPOSED CONCRETE
	PROPOSED ASPHALT PAVEMENT

vierbicher
planners | engineers | advisors
REEDSBURG - MADISON - PRAIRIE DU CHIEN
999 Boulder Drive, Suite 201 Madison, Wisconsin 53717
Phone: (608) 446-6332 Fax: (608) 446-6330

SITE PLAN
MILL CREEK ESTATES CONDOMINIUMS
2nd ADDITION TO HAWK'S CREEK
CITY OF MADISON, DANE COUNTY, WISCONSIN


REVISIONS		REVISIONS	
NO.	DATE	NO.	DATE
1	12-04-13		
SCALE		SCALE	
AS SHOWN		AS SHOWN	
DATE		DATE	
7-30-13		7-30-13	
DRAFTER		DRAFTER	
ACAR		ACAR	
CHECKED		CHECKED	
TSCB		TSCB	
PROJECT NO.		PROJECT NO.	
35107392		35107392	
C		C	
102		102	

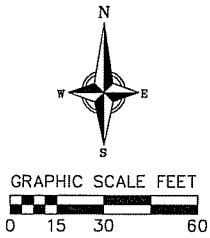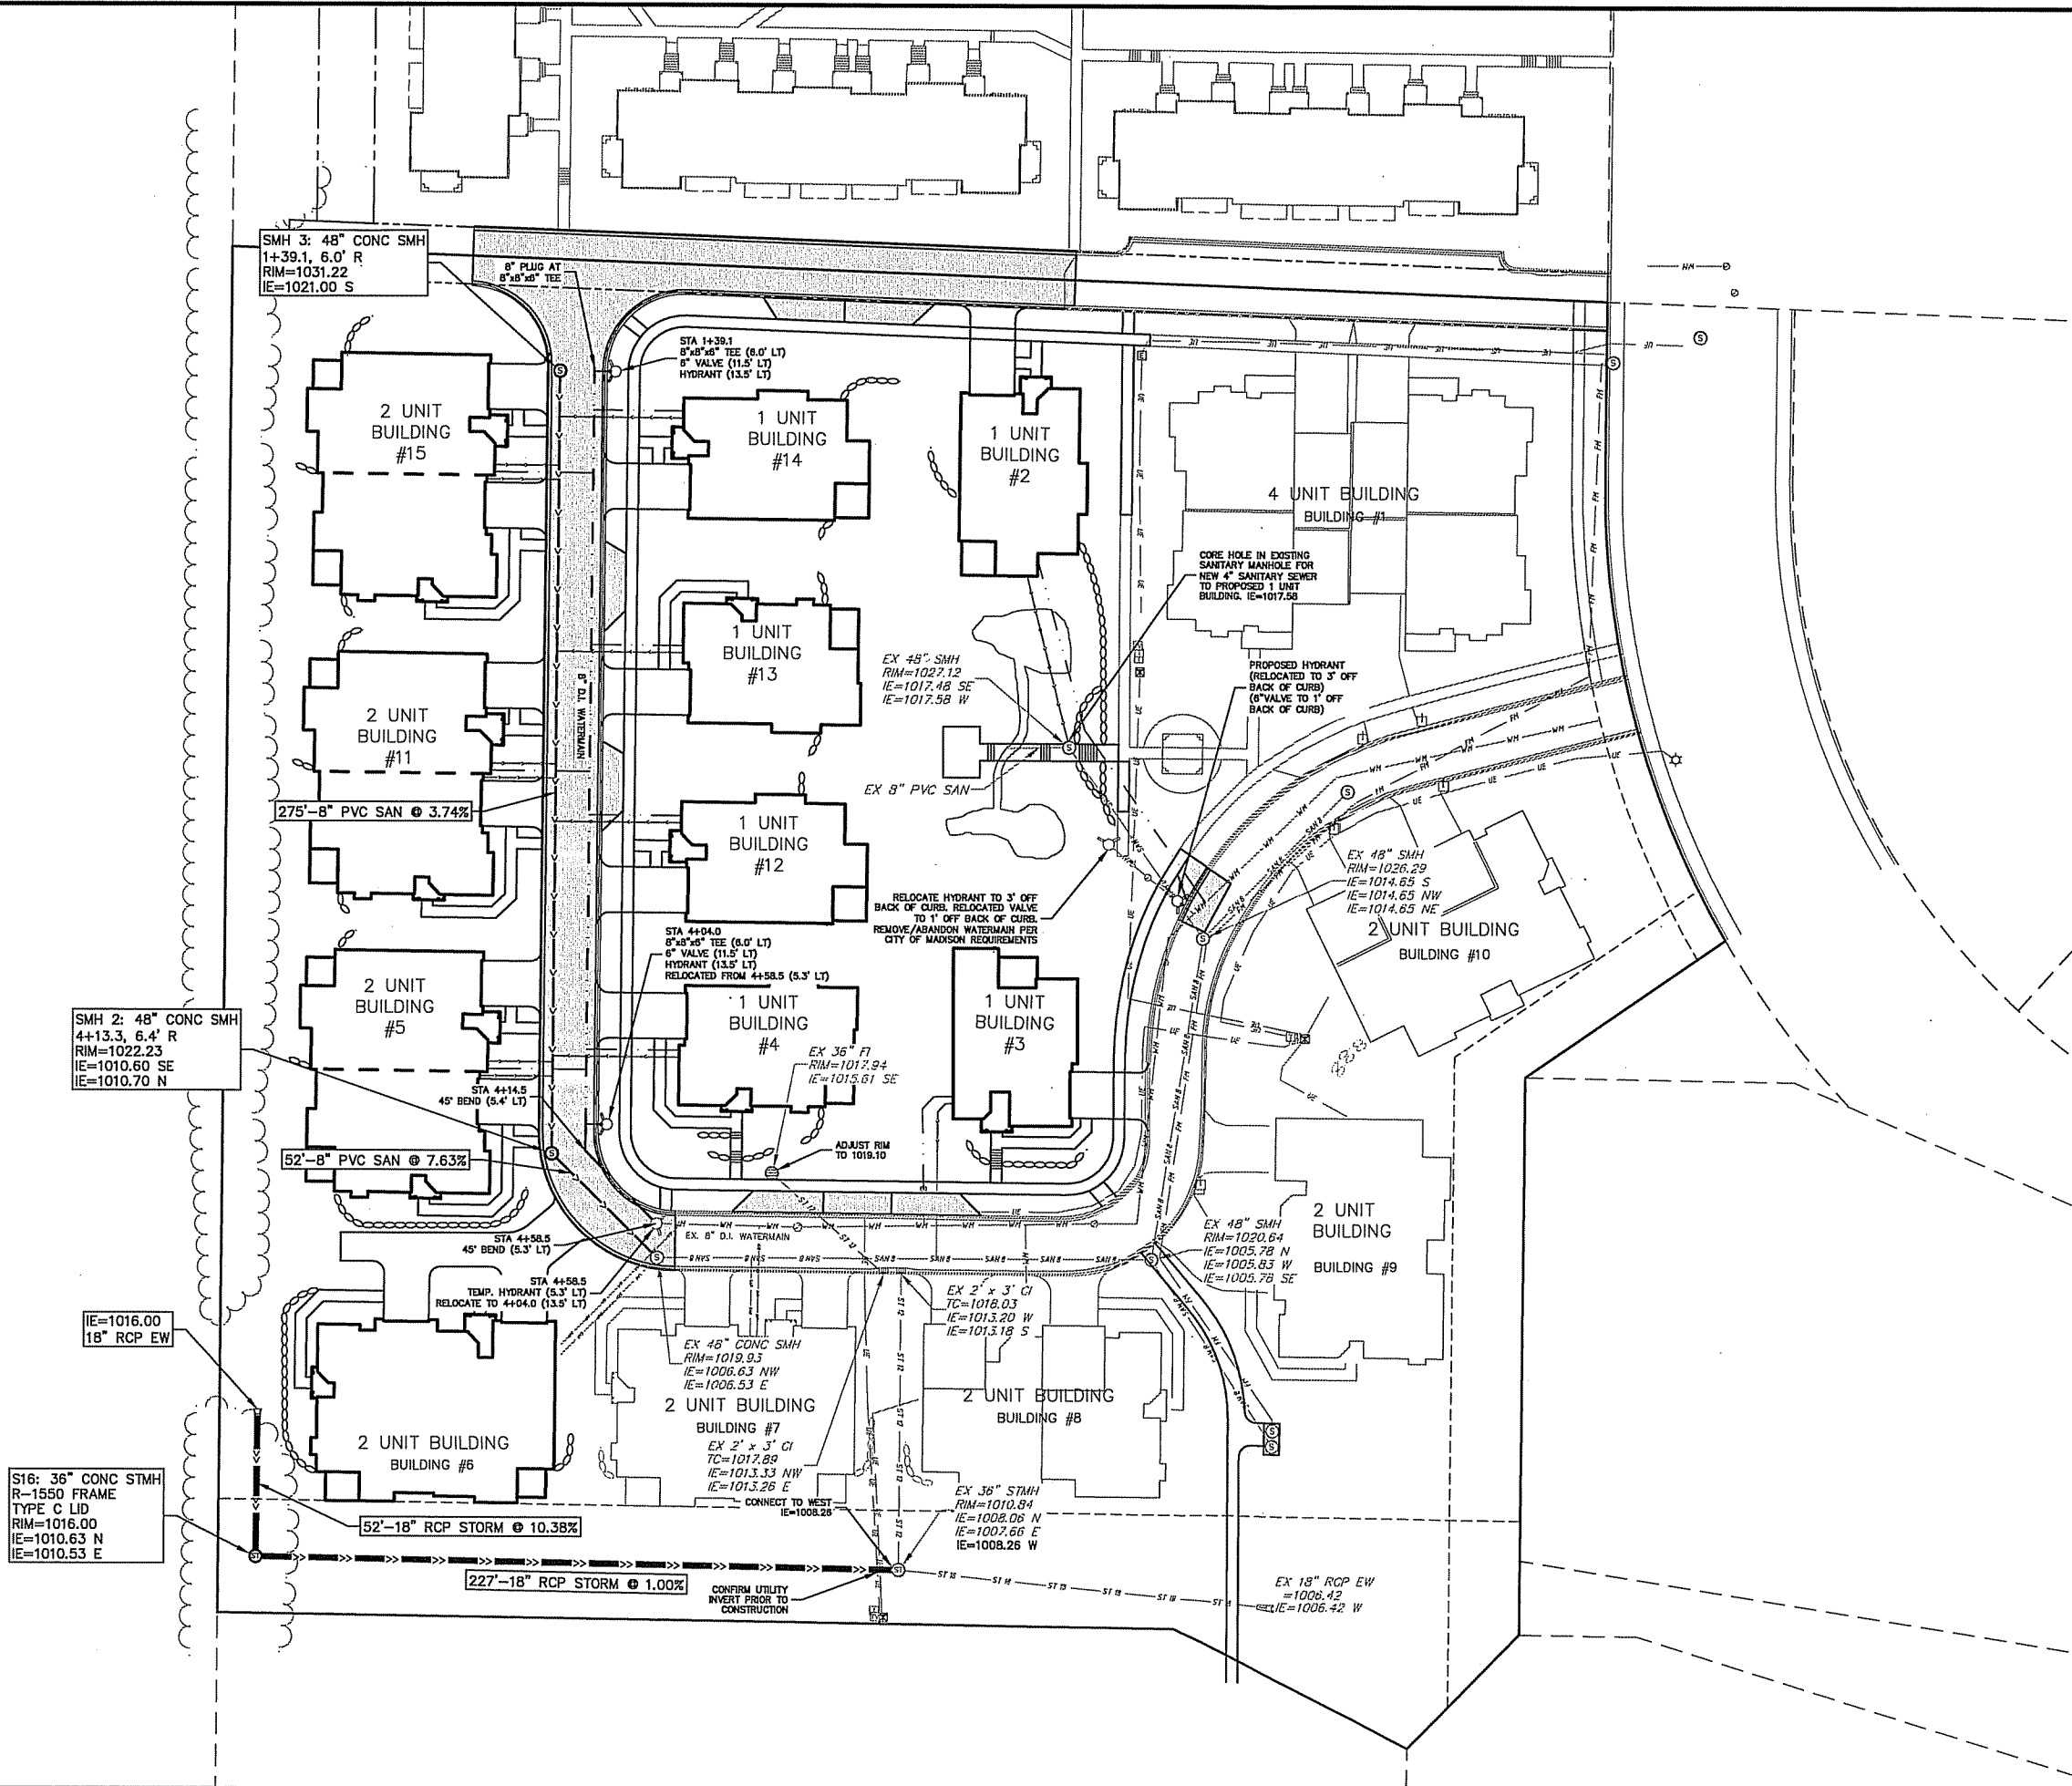

- PROPOSED UTILITY LEGEND**
- STORM SEWER PIPE
 - STORM SEWER MANHOLE
 - STORM SEWER ENDWALL
 - STORM SEWER CURB INLET
 - STORM SEWER FIELD INLET
 - SANITARY SEWER PIPE (GRAVITY)
 - SANITARY SEWER MANHOLE
 - WATER MAIN
 - FIRE HYDRANT
 - WATER VALVE
 - CURB STOP
 - GAS MAIN
 - ELECTRIC SERVICE

- ABBREVIATIONS**
- STMH - STORM MANHOLE
 - FI - FIELD INLET
 - CI - CURB INLET
 - CB - CATCH BASIN
 - EW - ENDWALL
 - SMH - SANITARY MANHOLE



REVISIONS		REVISIONS	
NO.	DATE	NO.	DATE
1	12-04-13		
REMARKS		REMARKS	
CITY SUBMITTAL			
SCALE		SCALE	
AS SHOWN			
DATE		DATE	
7-30-13			
DRAFTER		DRAFTER	
ACAR			
CHECKED		CHECKED	
TSCH			
PROJECT NO.		PROJECT NO.	
35107392			
C			
103			

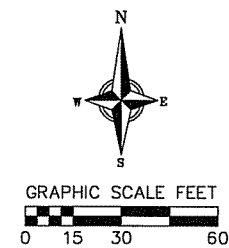

 EXISTING MAJOR CONTOURS
 EXISTING MINOR CONTOURS
 PROPOSED MAJOR CONTOURS
 PROPOSED MINOR CONTOURS
 SILT FENCE
 DISTURBED LIMITS
 DRAINAGE DIRECTION
 PROPOSED SLOPE ARROWS
 EXISTING SPOT ELEVATIONS
 PROPOSED SPOT ELEVATIONS
 INLET PROTECTION
 EROSION MAT CLASS _____
 EROSION MAT CLASS _____
 TRACKING PAD



[illegible]

C
201

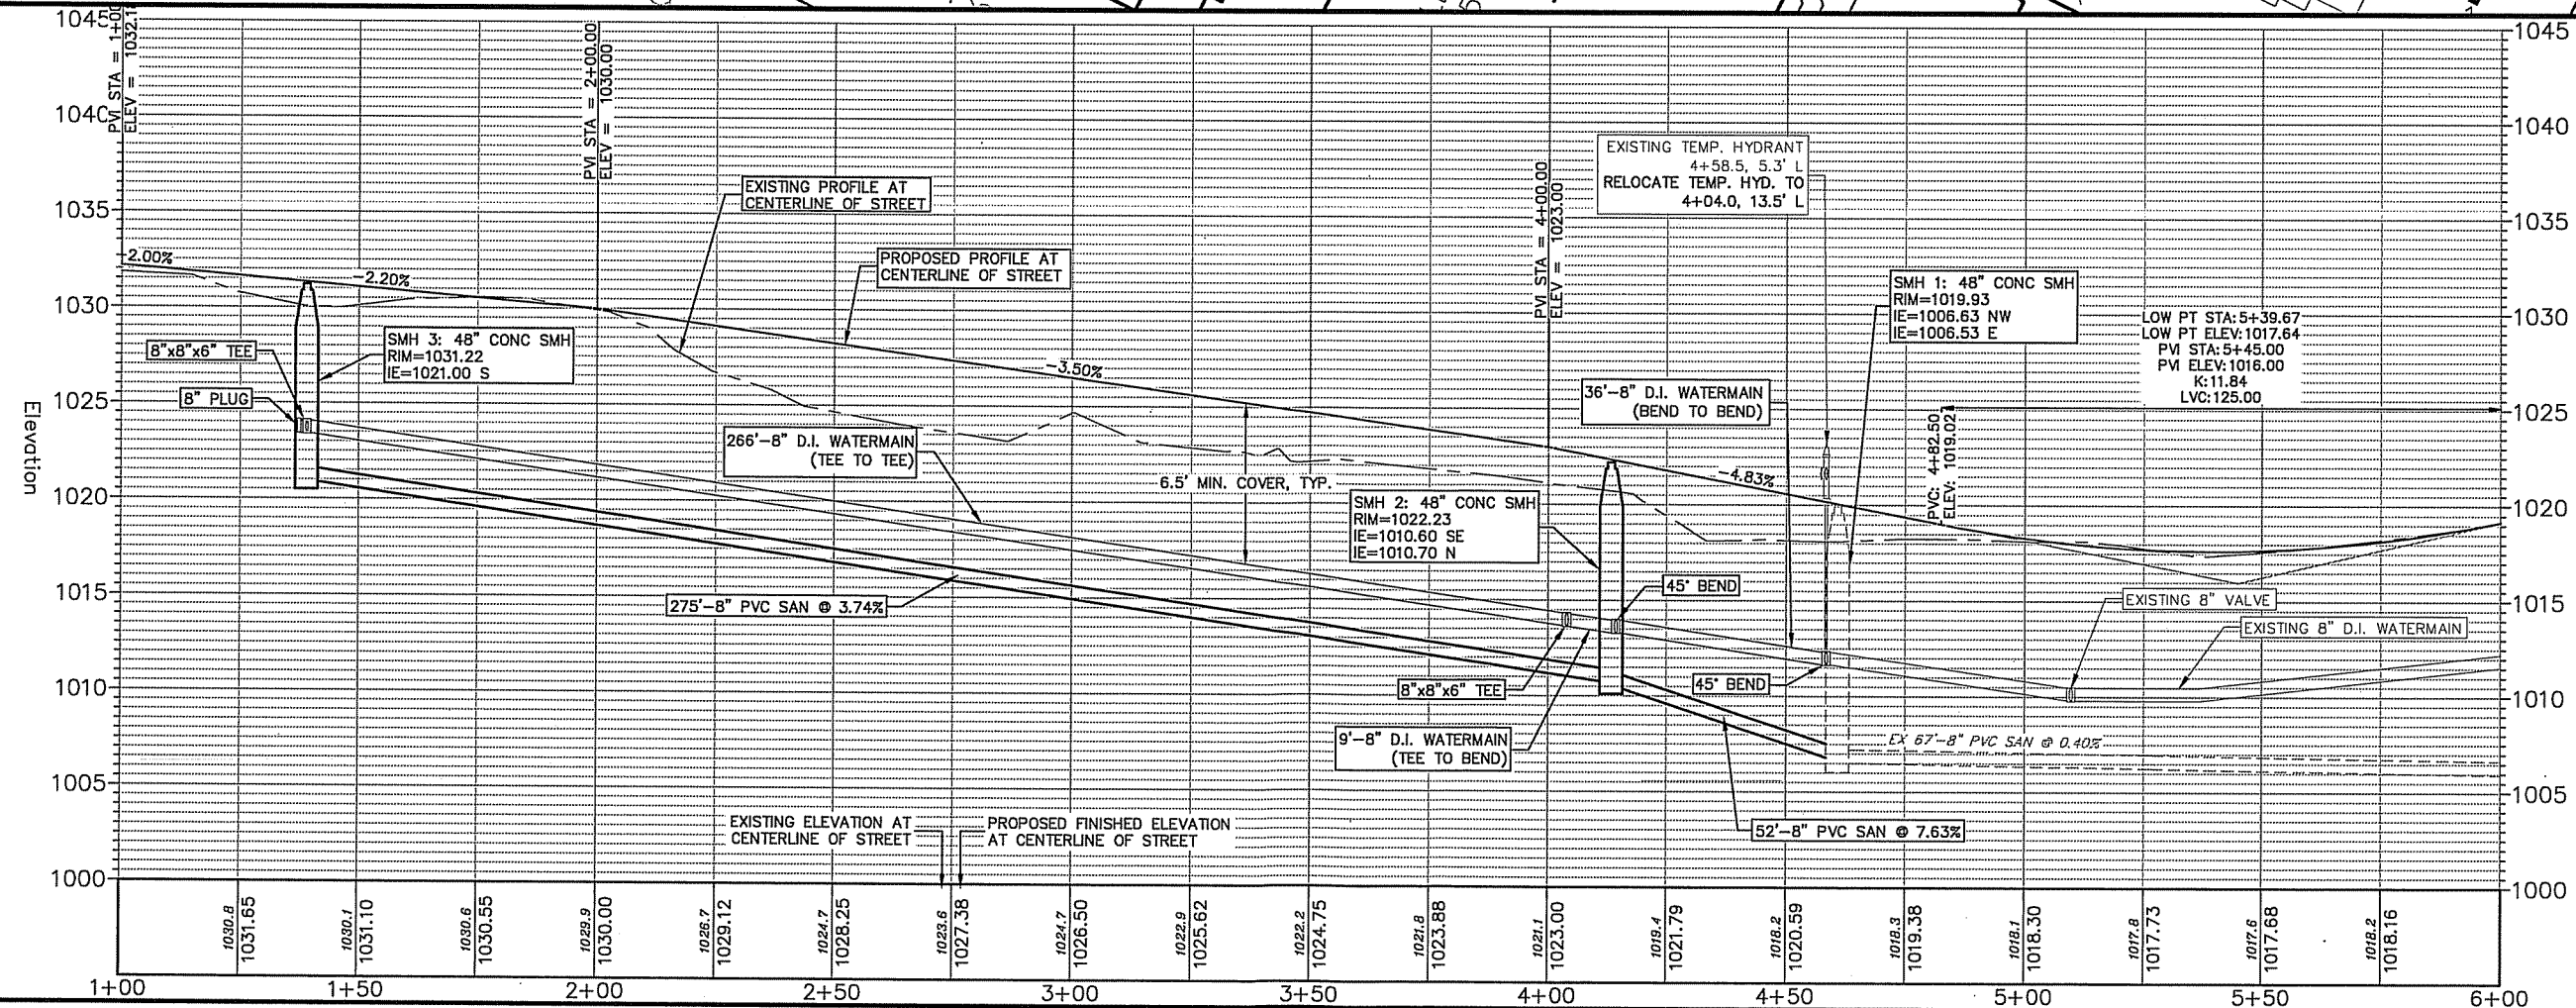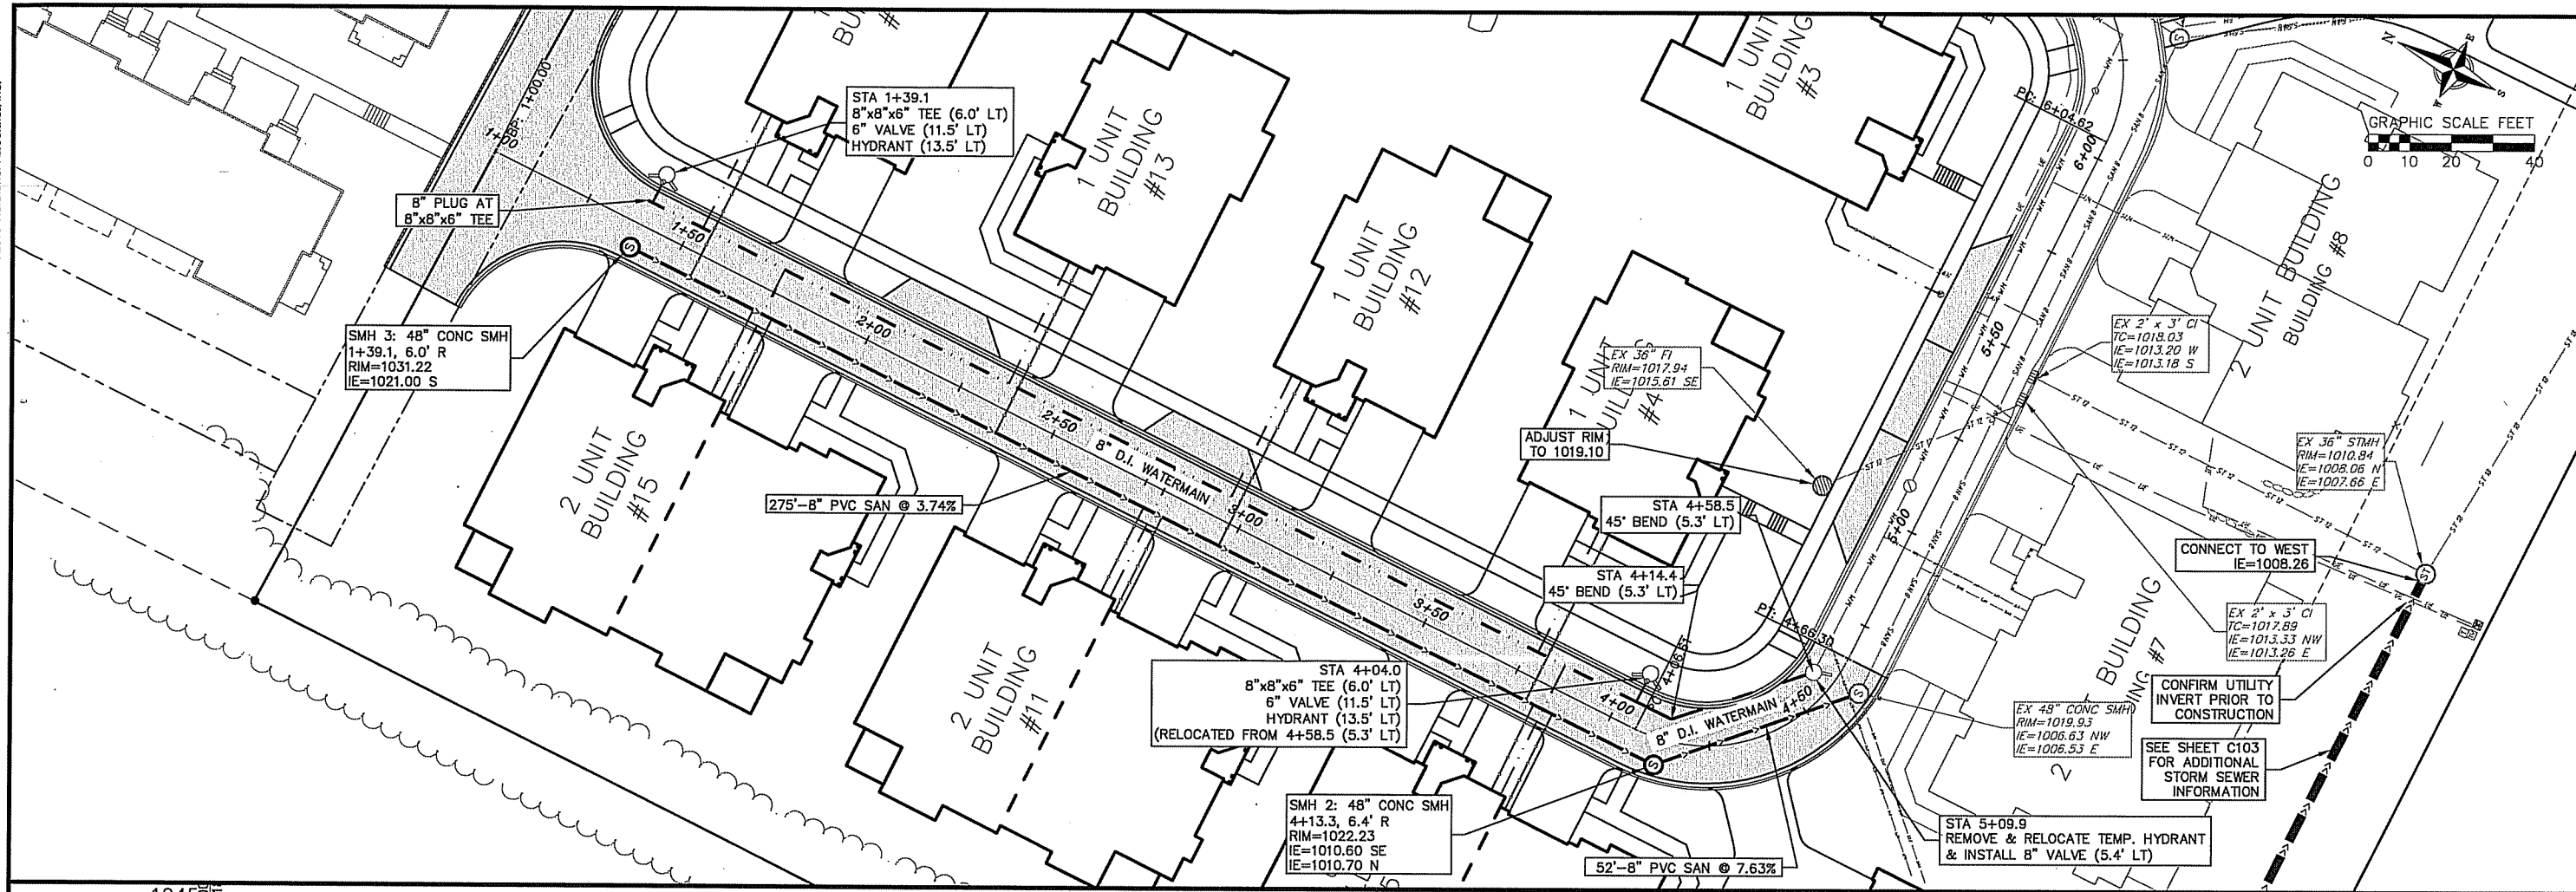

EROSION CONTROL MEASURES

1. EROSION CONTROL SHALL BE IN ACCORDANCE WITH THE CITY OF MADISON EROSION CONTROL ORDINANCE AND CHAPTER NR 216 OF THE WISCONSIN ADMINISTRATIVE CODE.
2. CONSTRUCT AND MAINTAIN ALL EROSION AND SEDIMENT CONTROL MEASURES IN ACCORDANCE WITH WISCONSIN DNR TECHNICAL STANDARDS (<http://dnr.wi.gov/runoff/stormwater/techstds.htm>) AND WISCONSIN CONSTRUCTION SITE BEST MANAGEMENT PRACTICE HANDBOOK.
3. INSTALL SEDIMENT CONTROL PRACTICES (TRACKING PAD, PERIMETER SILT FENCE, INLET PROTECTION, ETC.) PRIOR TO INITIATING OTHER LAND DISTURBING CONSTRUCTION ACTIVITIES.
4. THE CONTRACTOR IS REQUIRED TO MAKE EROSION CONTROL INSPECTIONS AT THE END OF EACH WEEK AND WHEN 0.5 INCHES OF RAIN FALLS WITHIN 24 HOURS. INSPECTION REPORTS SHALL BE PREPARED AND FILED AS REQUIRED BY THE DNR AND/OR CITY. ALL MAINTENANCE WILL FOLLOW AN INSPECTION WITHIN 24 HOURS.
5. EROSION CONTROL IS THE RESPONSIBILITY OF THE CONTRACTOR UNTIL ACCEPTANCE OF THIS PROJECT. EROSION CONTROL MEASURES AS SHOWN SHALL BE THE MINIMUM PRECAUTIONS THAT WILL BE ALLOWED. ADDITIONAL EROSION CONTROL MEASURES, AS REQUESTED IN WRITING BY THE STATE OR LOCAL INSPECTORS, OR THE DEVELOPER'S ENGINEER, SHALL BE INSTALLED WITHIN 24 HOURS.
6. A 3" CLEAR STONE TRACKING PAD SHALL BE INSTALLED AT THE END OF ROAD CONSTRUCTION LIMITS TO PREVENT SEDIMENT FROM BEING TRACKED ONTO THE ADJACENT PAVED PUBLIC ROADWAY. SEDIMENT TRACKING PAD SHALL CONFORM TO WisDNR TECHNICAL STANDARD 1057. SEDIMENT REACHING THE PUBLIC ROAD SHALL BE REMOVED BY STREET CLEANING (NOT HYDRAULIC FLUSHING) BEFORE THE END OF EACH WORK DAY.
7. CHANNELIZED RUNOFF, FROM ADJACENT AREAS PASSING THROUGH THE SITE SHALL BE DIVERTED AROUND DISTURBED AREAS.
8. STABILIZED DISTURBED GROUND: ANY SOIL OR DIRT PILES WHICH WILL REMAIN IN EXISTENCE FOR MORE THAN 7-CONSECUTIVE DAYS, WHETHER TO BE WORKED DURING THAT PERIOD OR NOT, SHALL NOT BE LOCATED WITHIN 25- FEET OF ANY ROADWAY, PARKING LOT, PAVED AREA, OR DRAINAGE STRUCTURE OR CHANNEL (UNLESS INTENDED TO BE USED AS PART OF THE EROSION CONTROL MEASURES). TEMPORARY STABILIZATION AND CONTROL MEASURES (SEEDING, MULCHING, TARPING, EROSION MATTING, BARRIER FENCING, ETC.) ARE REQUIRED FOR THE PROTECTION OF DISTURBED AREAS AND SOIL PILES, WHICH WILL REMAIN UN-WORKED FOR A PERIOD OF MORE THAN 14-CONSECUTIVE CALENDAR DAYS. THESE MEASURES SHALL REMAIN IN PLACE UNTIL SITE HAS STABILIZED.
9. SITE DE-WATERING: WATER PUMPED FROM THE SITE SHALL BE TREATED BY TEMPORARY SEDIMENTATION BASINS OR OTHER APPROPRIATE CONTROL MEASURES. SEDIMENTATION BASINS SHALL HAVE A DEPTH OF AT LEAST 3 FEET, BE SURROUNDED BY SNOWFENCE OR EQUIVALENT BARRIER AND HAVE SUFFICIENT SURFACE AREA TO PROVIDE A SURFACE SETTLING RATE OF NO MORE THAN 750 GALLONS PER SQUARE FOOT PER DAY AT THE HIGHEST DEWATERING PUMPING RATE. WATER MAY NOT BE DISCHARGED IN A MANNER THAT CAUSES EROSION OF THE SITE, A NEIGHBORING SITE, OR THE BED OR BANKS OF THE RECEIVING WATER. POLYMERS MAY BE USED AS DIRECTED BY DNR TECHNICAL STANDARD 1061 (DE-WATERING).
10. INLET FILTERS ARE TO BE PLACED IN STORMWATER INLET STRUCTURES AS SOON AS THEY ARE INSTALLED. ALL PROJECT AREA STORM INLETS NEED WISCONSIN D.O.T. TYPE D INLET PROTECTION. THE FILTERS SHALL BE MAINTAINED UNTIL THE CITY HAS ACCEPTED THE BINDER COURSE OF ASPHALT.
11. RESTORATION (SEED, FERTILIZE AND MULCH) SHALL BE PER SPECIFICATIONS ON THIS SHEET UNLESS SPECIAL RESTORATION IS CALLED FOR ON THE LANDSCAPE PLAN OR THE DETENTION BASIN DETAIL SHEET.
12. TERRACES SHALL BE RESTORED WITH 6" TOPSOIL, PERMANENT SEED, FERTILIZER AND MULCH. LOTS SHALL BE RESTORED WITH 6" TOPSOIL, TEMPORARY SEED, FERTILIZER AND MULCH.
13. SEED, FERTILIZER AND MULCH SHALL BE APPLIED WITHIN 7 DAYS AFTER FINAL GRADE HAS BEEN ESTABLISHED. IF DISTURBED AREAS WILL NOT BE RESTORED IMMEDIATELY AFTER ROUGH GRADING, TEMPORARY SEED SHALL BE PLACED.
14. FOR THE FIRST SIX WEEKS AFTER RESTORATION (E.G. SEED & MULCH, EROSION MAT, SOD) OF A DISTURBED AREA, INCLUDE SUMMER WATERING PROVISIONS OF ALL NEWLY SEEDED AND MULCHED AREAS WHENEVER 7 DAYS ELAPSE WITHOUT A RAIN EVENT.
15. SOIL STABILIZERS SHALL BE APPLIED TO DISTURBED AREAS WITH SLOPES BETWEEN 10% AND 3:1 (DO NOT USE IN CHANNELS). SOIL STABILIZERS SHALL BE TYPE B, PER WISCONSIN D.O.T. P.A.L. (PRODUCT ACCEPTABILITY LIST), OR EQUAL. APPLY AT RATES AND METHODS SPECIFIED PER MANUFACTURER/THIS SHEET. SOIL STABILIZERS SHALL BE RE-APPLIED WHENEVER VEHICLES OR OTHER EQUIPMENT TRACK ON THE AREA.
16. SILT FENCE OR EROSION MAT SHALL BE INSTALLED ALONG THE CONTOURS AT 100 FOOT INTERVALS DOWN THE SLOPE ON THE DISTURBED SLOPES STEEPER THAN 5% AND MORE THAN 100 FEET LONG THAT SHEET FLOW TO THE ROADWAY UNLESS SOIL STABILIZERS ARE USED.
17. SILT FENCE TO BE USED ACROSS AREAS OF THE LOT THAT SLOPE TOWARDS A PUBLIC STREET OR WATERWAY. SEE DETAILS.
18. SEDIMENT SHALL BE CLEANED FROM CURB AND GUTTER AFTER EACH RAINFALL AND PRIOR TO PROJECT ACCEPTANCE.
19. ALL CONSTRUCTION ENTRANCES SHALL HAVE TEMPORARY ROAD CLOSED SIGNS THAT WILL BE IN PLACE WHEN THE ENTRANCE IS NOT IN USE AND AT THE END OF EACH DAY.
20. ANY PROPOSED CHANGES TO THE EROSION CONTROL PLAN MUST BE SUBMITTED AND APPROVED BY DANE COUNTY LAND CONSERVATION OR PERMITTING MUNICIPALITY.
21. THE CITY, OWNER AND/OR ENGINEER MAY REQUIRE ADDITIONAL EROSION CONTROL MEASURES AT ANY TIME DURING CONSTRUCTION.

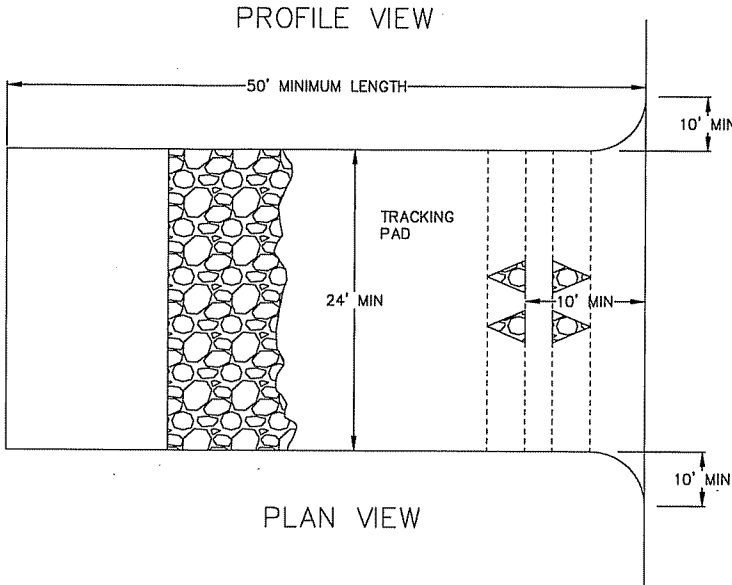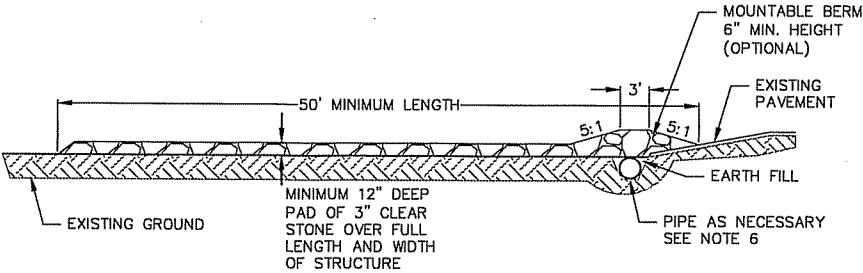

1. FOLLOW WISCONSIN DNR TECHNICAL STANDARD 1057 FOR FURTHER DETAILS AND INSTALLATION.
2. LENGTH - MINIMUM OF 50'.
3. WIDTH - 24' MINIMUM, SHOULD BE FLARED AT THE EXISTING ROAD TO PROVIDE A TURNING RADIUS.
4. ON SITES WITH A HIGH GROUNDWATER TABLE OR WHERE SATURATED CONDITIONS EXIST, GEOTEXTILE FABRIC SHALL BE PLACED OVER EXISTING GROUND PRIOR TO PLACING STONE. FABRIC SHALL BE WISDOT TYPE-HR GEOTEXTILE FABRIC.
5. STONE - CRUSHED 3" CLEAR STONE SHALL BE PLACED AT LEAST 12" DEEP OVER THE ENTIRE LENGTH AND WIDTH OF ENTRANCE.
6. SURFACE WATER - ALL SURFACE WATER FLOWING TO OR DIVERTED TOWARDS CONSTRUCTION ENTRANCES SHALL BE PIPED THROUGH THE ENTRANCE. MAINTAINING POSITIVE DRAINAGE. PIPE INSTALLED THROUGH THE STABILIZED CONSTRUCTION ENTRANCE SHALL BE PROTECTED WITH A MOUNTABLE BERM WITH 5:1 SLOPES AND MINIMUM OF 6" STONE OVER THE PIPE. PIPE SHALL BE SIZED ACCORDING TO THE DRAINAGE REQUIREMENTS. WHEN THE ENTRANCE IS LOCATED AT A HIGH SPOT AND HAS NO DRAINAGE TO CONVEY A PIPE SHALL NOT BE NECESSARY. THE MINIMUM PIPE DIAMETER SHALL BE 6". CONTRACTOR SHALL BE RESPONSIBLE FOR THE MAINTENANCE OF SAID PIPE.
7. LOCATION - A STABILIZED CONSTRUCTION ENTRANCE SHALL BE LOCATED WHERE CONSTRUCTION TRAFFIC ENTERS AND/OR LEAVES THE CONSTRUCTION SITE. VEHICLES LEAVING THE SITE MUST TRAVEL OVER THE ENTIRE LENGTH OF THE TRACKING PAD.

1 TRACKING PAD
C501 NOT TO SCALE

CONSTRUCTION SEQUENCE:

1. INSTALL SILT FENCE, TRACKING PAD, AND TYPE-D INLET PROTECTION
2. STRIP TOPSOIL AND STOCKPILE
3. ROUGH GRADE STREETS AND LOTS.
4. SEED LOT AREAS AND INSTALL DRIVE-OVER VELOCITY CHECKS (IF NECESSARY)
5. CONSTRUCT UNDERGROUND UTILITIES
6. INSTALL INLET PROTECTION
7. CONSTRUCT ROADS (STONE BASE, CURB & GUTTER, AND SIDEWALK). REMOVE DRIVE-OVER VELOCITY CHECKS WHEN BASE COURSE IS PLACED.
8. RESTORE TERRACES.
9. REMOVE SILT FENCE AND EROSION CONTROL MEASURES AFTER DISTURBED AREAS ARE RESTORED AND VEGETATION IS ESTABLISHED.

SEEDING RATES:

- TEMPORARY:
1. USE ANNUAL OATS AT 3.0 LB./1,000 S.F. FOR SPRING AND SUMMER PLANTINGS.
2. USE WINTER WHEAT OR RYE AT 3.0 LB./1,000 SF FOR FALL PLANTINGS STARTED AFTER SEPTEMBER 15.


- PERMANENT:
1. USE WISCONSIN D.O.T. SEED MIX #40 AT 2 LB./1,000 S.F.

FERTILIZING RATES:


- TEMPORARY AND PERMANENT:
- USE WISCONSIN D.O.T. TYPE A OR B AT 7 LB./1,000 S.F.

MULCHING RATES:

- TEMPORARY AND PERMANENT:
- USE 1/2" TO 1-1/2" STRAW OR HAY MULCH, CRIMPED PER SECTION 607.3.2.3, OR OTHER RATE AND METHOD PER SECTION 627, WISCONSIN D.O.T. STANDARD SPECIFICATIONS FOR HIGHWAY AND STRUCTURE CONSTRUCTION

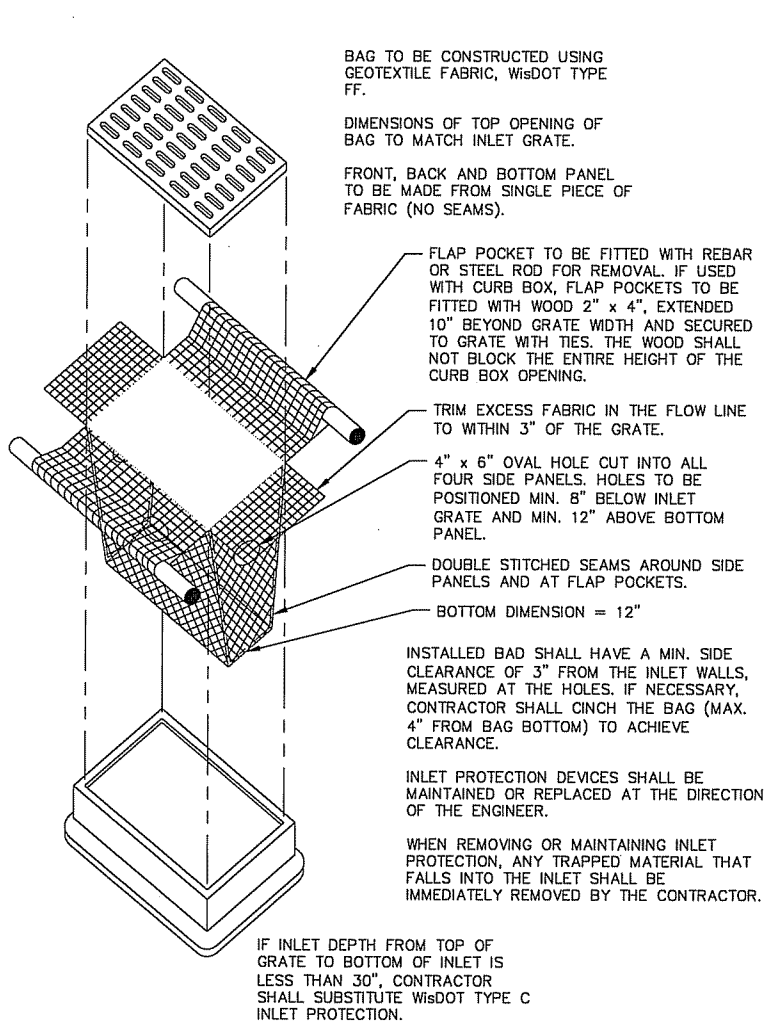

2 INLET PROTECTION TYPE D
C501 NOT TO SCALE

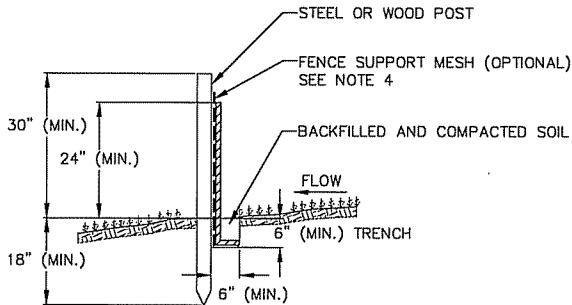


NOTES:

1. INSTALL SILT FENCE TO FOLLOW THE GROUND CONTOURS AS CLOSELY AS POSSIBLE.
2. CURVE THE SILT FENCE UP THE SLOPE TO PREVENT WATER FROM RUNNING AROUND THE ENDS.
3. POST SPACING WITH FENCE SUPPORT MESH = 10 FT. (MAX.)

POST SPACING WITHOUT FENCE SUPPORT
MESH = 6 FT. (MAX.)
4. SILT FENCE SUPPORT MESH CONSISTS OF 14-GAUGE STEEL WIRE WITH A MESH SPACING OF 6 IN. X 6 IN. OR PREFABRICATED POLYMERIC MESH OF EQUIVALENT STRENGTH

3 SILT FENCE
C501 NOT TO SCALE

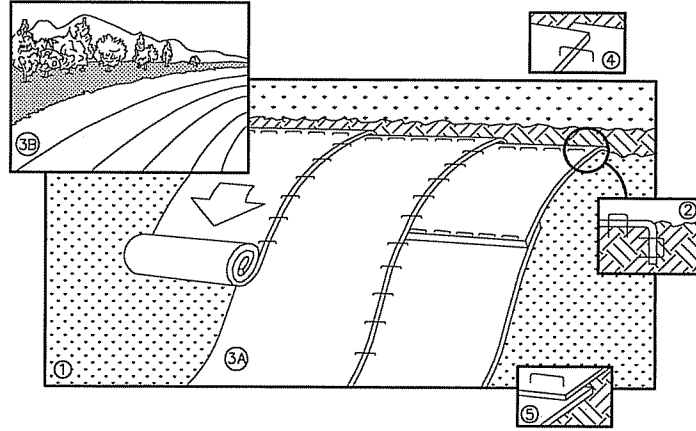

NOTE: REFER TO GENERAL STAPLE PATTERN GUIDE FOR CORRECT STAPLE PATTERN RECOMMENDATIONS FOR SLOPE INSTALLATIONS.

1. PREPARE SOIL BEFORE INSTALLING BLANKETS, INCLUDING APPLICATION OF FERTILIZER AND SEED.
NOTE: WHEN USING CELL-O-SEED, DO NOT SEED PREPARED AREA. CELL-O-SEED MUST BE INSTALLED WITH PAPER SIDE DOWN.
2. BEGIN AT THE TOP OF THE SLOPE BY ANCHORING THE BLANKET IN 6" DEEP BY 6" WIDE TRENCH. BACKFILL AND COMPACT THE TRENCH AFTER STAPLING.
3. ROLL THE BLANKETS <A> DOWN, OR HORIZONTALLY ACROSS THE SLOPE.
4. THE EDGES OF PARALLEL BLANKETS MUST BE STAPLED WITH APPROXIMATELY 2" OVERLAP.
5. WHEN BLANKETS MUST BE SPLICED DOWN THE SLOPE, PLACE BLANKETS END OVER END (SHINGLE STYLE) WITH APPROXIMATELY 4" OVERLAP. STAPLE THROUGH OVERLAPPED AREA, APPROXIMATELY 12" APART.
6. ALL BLANKETS MUST BE SECURELY FASTENED TO THE SLOPE BY PLACING STAPLES/STAKES IN APPROPRIATE LOCATIONS AS RECOMMENDED BY THE MANUFACTURER.


1 EROSION MAT

C502 NOT TO SCALE

LEGEND


- 1/2" EXPANSION JOINT-SIDEWALK
- CONTRACTION JOINT FIELD LOCATED

NOTE: LOCATION OF JOINTS MAY BE VARIED FROM THOSE SHOWN TO BETTER FIT SITE CONDITIONS AND/OR LOCAL GOVERNMENT PREFERENCE.

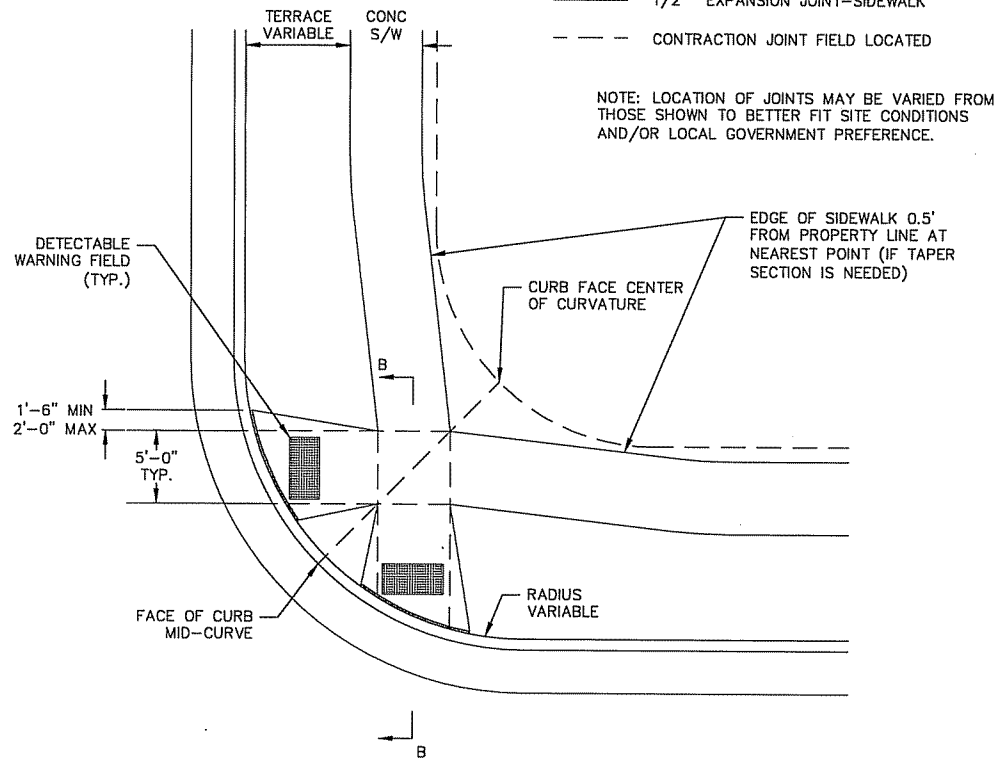


5 CURB RAMP DETAIL


C502 NOT TO SCALE

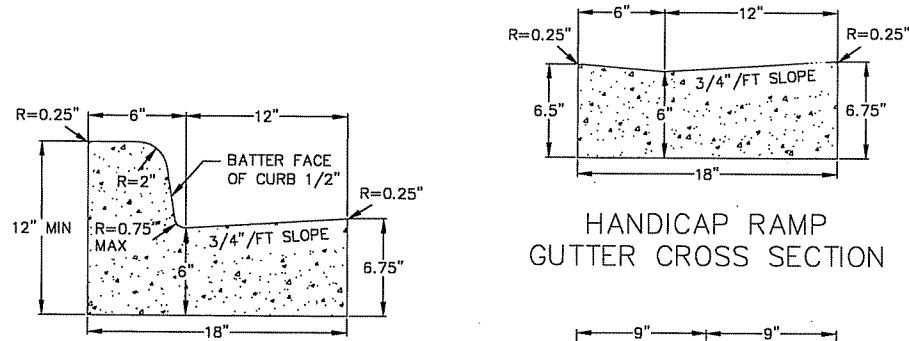

STANDARD VERTICAL FACE CURB AND GUTTER CROSS SECTION

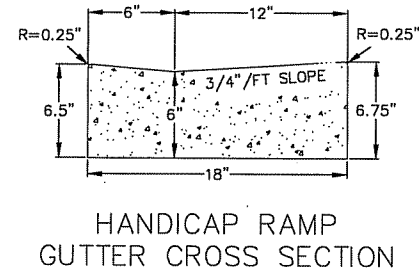


HANDICAP RAMP GUTTER CROSS SECTION

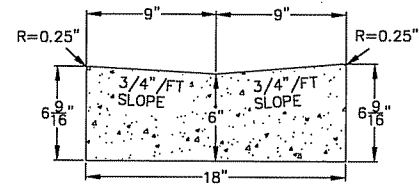

VALLEY/RIBBON CURB & GUTTER CROSS SECTION

2 18" CONCRETE CURB AND GUTTER

C502 NOT TO SCALE

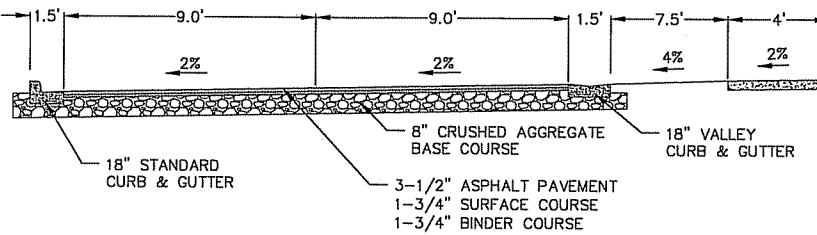

3 TYPICAL SECTION

C502 NOT TO SCALE

GENERAL NOTES:

DETAILS OF CONSTRUCTION, MATERIALS, AND WORKMANSHIP NOT SHOWN ON THIS DRAWING SHALL CONFORM TO THE PERTINENT REQUIREMENTS OF THE STANDARD SPECIFICATIONS AND THE APPLICABLE SPECIAL PROVISIONS.


RAMPS SHALL BE BUILT AT 12H:1V OR FLATTER, WHEN NECESSARY. THE SIDEWALK ELEVATION MAY BE LOWERED TO MEET THE HIGH POINT ON THE RAMP.

CURB RAMP DETECTABLE WARNING FIELD MATERIALS AND DEVICES SHALL BE APPROVED BY THE CITY ENGINEER. THE COLOR OF THE DETECTABLE WARNING FIELD SHALL BE SAFETY YELLOW.


SURFACE TEXTURE OF THE RAMP SHALL BE OBTAINED BY COURSE BROOMING TRANSVERSE TO THE SLOPE OF THE RAMP.

USE TRUNCATED DOME PATTERN AT ALL PEDESTRIAN RAMPS.


ALL PANELS WILL BE EPOXY-COATED METAL. PLASTIC PANELS WILL NOT BE ALLOWED.

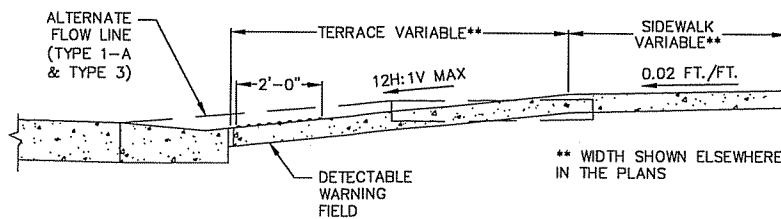


SECTION B-B

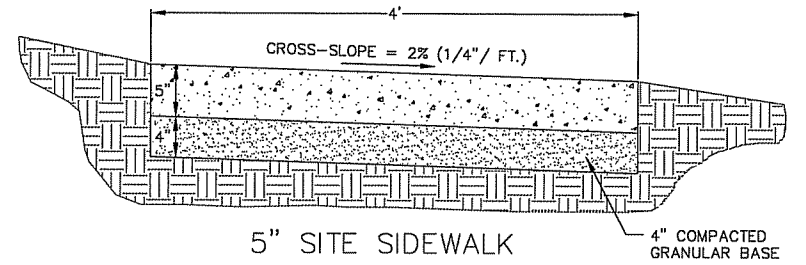

5" SITE SIDEWALK

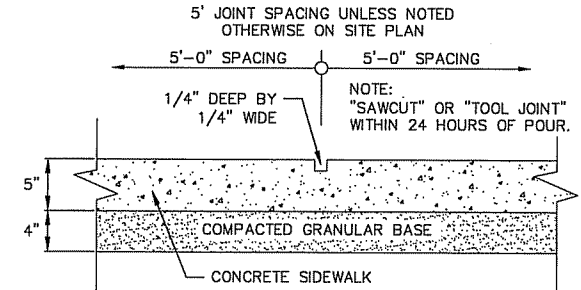


SIDEWALK CONTROL JOINT

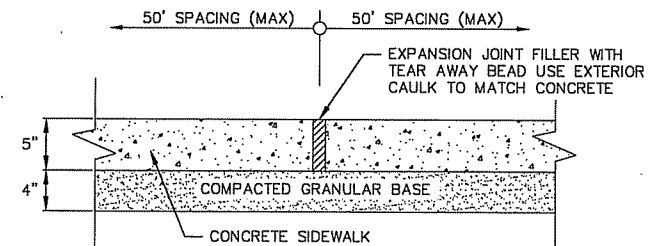

SIDEWALK EXPANSION JOINT



4 5" SIDEWALK

C502 NOT TO SCALE

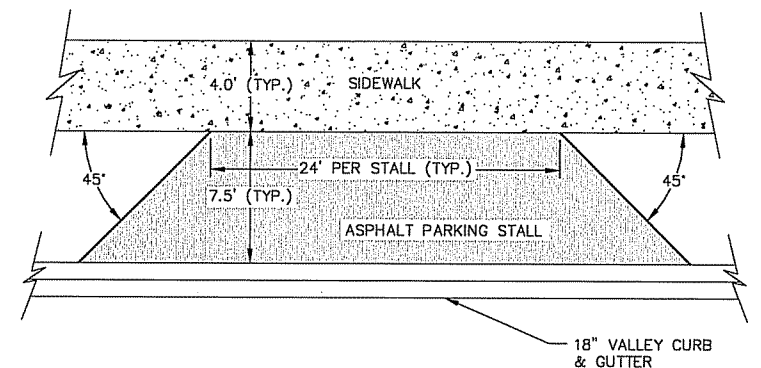

6 ASPHALT PARKING STALL DETAIL

C502 NOT TO SCALE

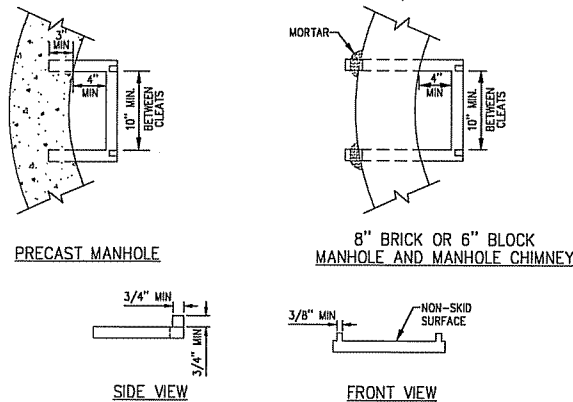
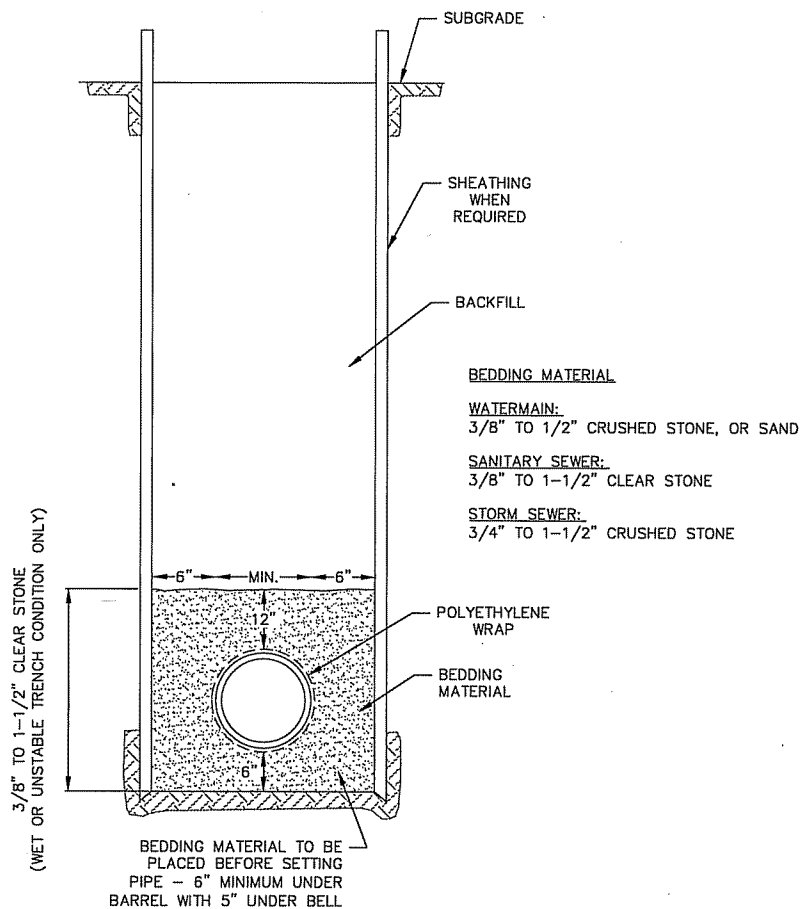


PROVIDE CERTIFIED TEST DATA THAT THE STEPS CAN WITHSTAND AN 800-POUND VERTICAL LOAD WITHOUT MORE THAN 3/8" PERMANENT SET WHEN TESTED IN ACCORDANCE WITH SECTION 10 A.S.T.M. C497.




PROVIDE CERTIFIED TEST DATA THAT THE INSTALLED STEPS CAN WITHSTAND A HORIZONTAL PULLOUT LOAD OF 400 POUNDS WITH THE LOAD APPLIED OVER A WIDTH OF 3-1/2" AND CENTERED ON THE RUNG.

STEPS MUST BE EQUALLY SPACED VERTICALLY IN THE ASSEMBLED MANHOLE AT A MAXIMUM DESIGN DISTANCE OF 16" ON CENTER.

STEPS SHALL BE FABRICATED OF 1/2" DIA. GRADE 60 STEEL REINFORCING ROD WITH MOLDED PLASTIC COVERING.

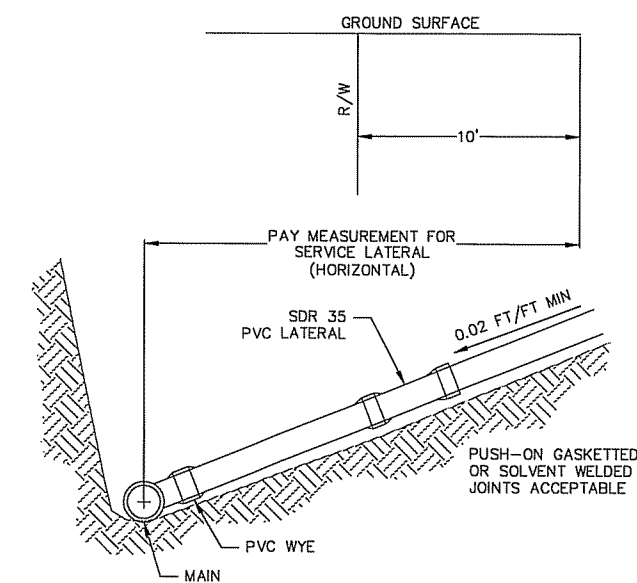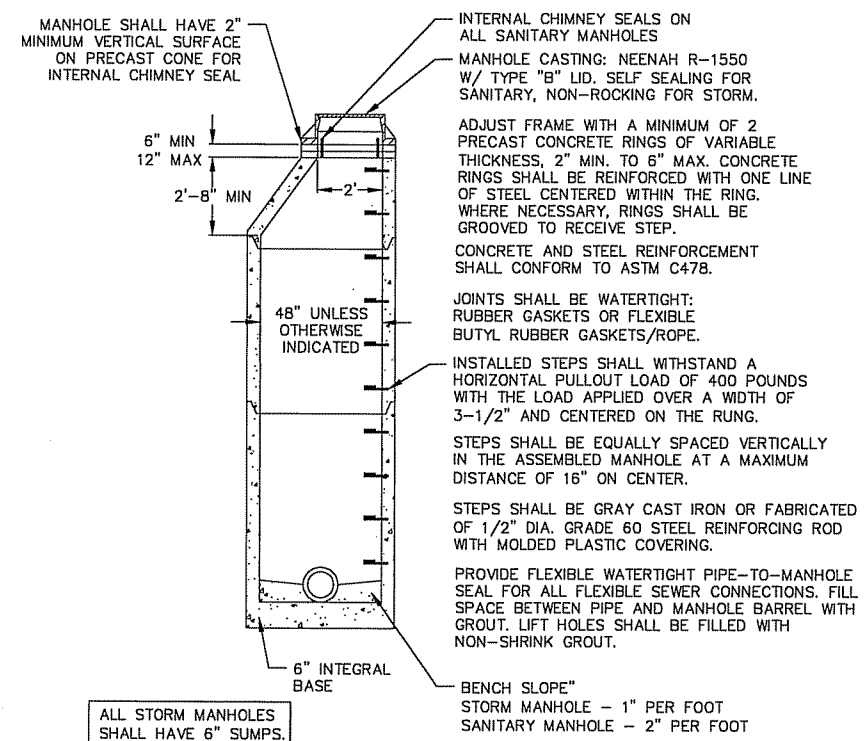

NOTE: UNLESS OTHERWISE STATED BY THE ENGINEER OR REQUIRED BY THE LOCAL GOVERNING BODY, ALL LATERALS SHALL BE INSTALLED TO A POINT 10' BEYOND THE RIGHT-OF-WAY. CONTRACTOR SHALL BE RESPONSIBLE TO CONFIRM THE LENGTH OF LATERAL REQUIRED FOR INSTALLATION AND THE REQUIRED TERMINATION POINT.

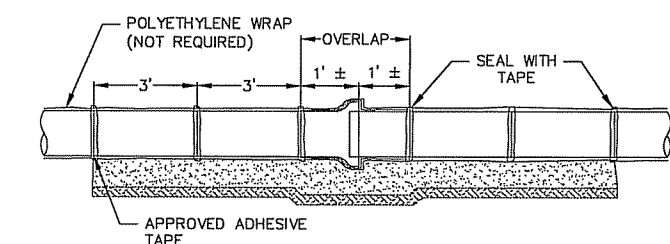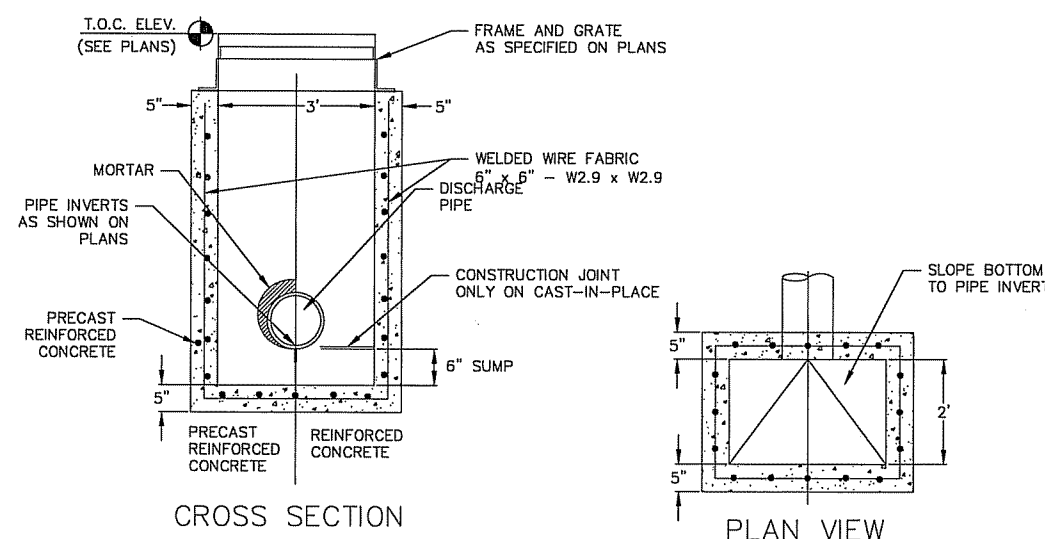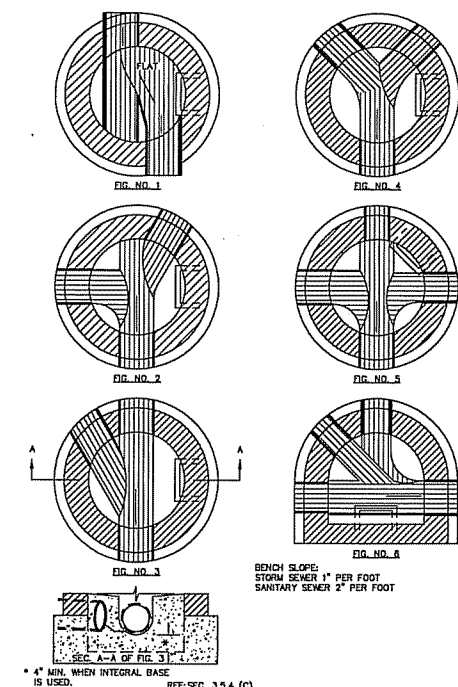

MATERIAL SPECIFICATION


Mechanical joint restraint shall be incorporated into the design of the fallower gland. The restraining mechanism shall consist of individually actuated wedges that increase their resistance to pull-out as pressure or external forces increase. The device shall be capable of full mechanical joint deflection during assembly and the flexibility of the joint shall be maintained after burial. The joint restraint ring and its wedging components shall be made of grade 60-42-10 ductile iron conforming to ASTM A536-84. The wedges shall be ductile iron heat treated to a minimum hardness of 370 BHN. Dimensions of the gland shall be such that it can be used with the standardized mechanical joint bell conforming to ANSI/AWWA C111/A21.11 and ANSI/AWWA C153/A21.53 of the latest revision. Torque limiting twist-off nuts shall be used to insure proper actuation of the restraining wedges. The mechanical joint restraint shall be available in the three through forty-eight inch sizes. They shall have a rated working pressures of 350 psi in sizes sixteen inch and smaller and 250 psi in sizes eighteen inch through forty-eight inch. The devices shall be Listed by Underwriters Laboratories up through the twenty-four inch size and Approved by Factory Mutual up through the twelve inch size. The restraint shall be the Series 1100 MEGALUG® restraint as produced by EBAA Iron, Inc. or approved equal.

NOTES:


1. MEG-A-LUG (OR EQUAL) RETAINER GLANDS SHALL BE USED FOR ALL MECHANICAL JOINT FITTINGS, INCLUDING BUT NOT LIMITED TO TEES, CROSSES, BENDS, VALVES, SLEEVES, HYDRANTS, AND REDUCERS.

2. ALL PUSH-ON JOINTS WITHIN 25' OF A FITTING SHALL BE RESTRAINED USING MEG-A-LUG RESTRAINT HARNESS FOR DUCTILE IRON PIPE BELLS, SERIES 1700.


PIPE DIA. INCHES	X=SETTING INCHES
2	6
3	7
4	8
6	12
8	13
12	21
16	30

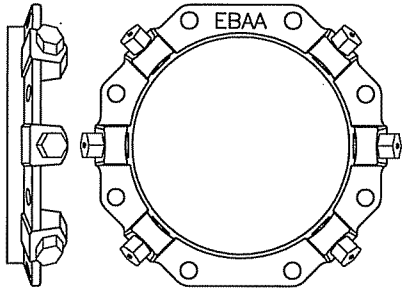


EBAA IRON
1110 MEGALUG
350 PSI RATING
4" FMP RATED 175 PSI
FOR USE ON DUCTILE IRON PIPE
MADE IN THE USA

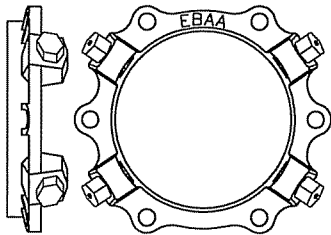

EBAA IRON
1108 MEGALUG
350 PSI RATING
4" FMP RATED 175 PSI
FOR USE ON DUCTILE IRON PIPE
MADE IN THE USA

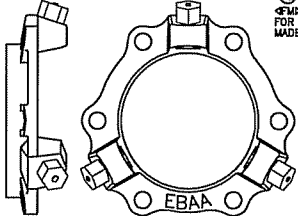


EBAA IRON
1108 MEGALUG
350 PSI RATING
4" FMP RATED 175 PSI
FOR USE ON DUCTILE IRON PIPE
MADE IN THE USA

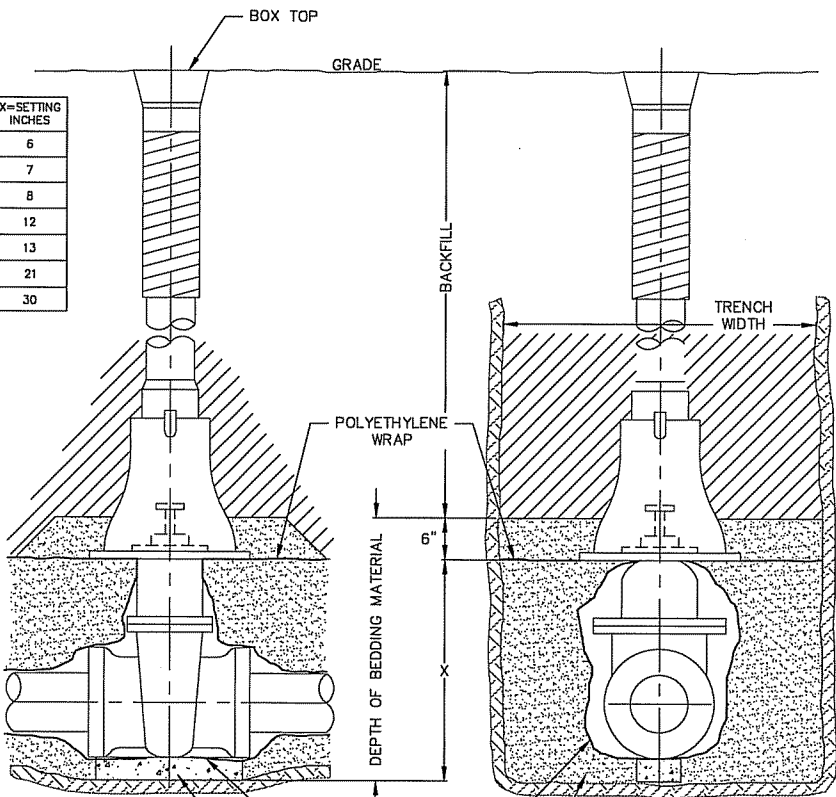


SIDE VIEW


FRONT VIEW

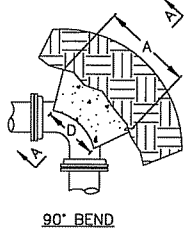


90° BEND

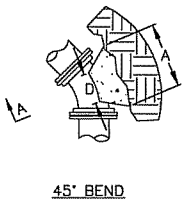


45° BEND

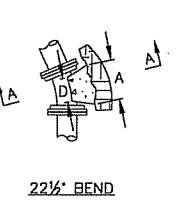

22 1/2° BEND

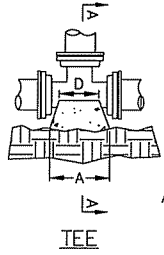

TEE

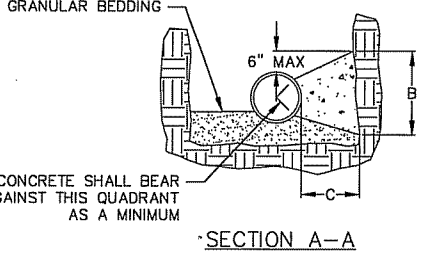

SECTION A-A

DIMENSION "D" SHALL BE AS LARGE AS POSSIBLE, BUT THE CONCRETE SHALL NOT INTERFERE WITH THE MECHANICAL JOINTS.

DIMENSION "C" SHALL BE AT LEAST 6 INCHES, AND LARGE ENOUGH TO MAKE THE "C" ANGLE EQUAL TO OR GREATER THAN 45 DEGREES WITH THE DIMENSION "A" AS SHOWN ON THE TABLE, OR GREATER, AND WITH DIMENSION "D" AS LARGE AS POSSIBLE.

CONCRETE SHALL BE CLASS "CC", SEE SECTION 03301

PIPE SIZE	TEES		22.5° BEND		45° BEND		90° BEND	
	A	B	A	B	A	B	A	B
6	1'-3"	1'-0"	1'-0"	1'-0"	1'-0"	1'-0"	1'-4"	1'-2"
8	1'-6"	1'-4"	1'-0"	1'-0"	1'-4"	1'-2"	1'-10"	1'-6"
10/12	2'-3"	2'-0"	1'-4"	1'-4"	1'-10"	1'-10"	2'-8"	2'-3"
14/16	3'-2"	2'-6"	1'-10"	1'-8"	2'-6"	2'-4"	3'-10"	2'-10"
18/20	4'-0"	3'-0"	2'-4"	2'-0"	3'-3"	2'-10"	5'-0"	3'-4"
22/24	5'-3"	3'-4"	2'-10"	2'-4"	4'-0"	3'-3"	6'-4"	3'-10"
30	6'-3"	4'-3"	3'-6"	3'-0"	5'-4"	3'-10"	8'-0"	4'-6"


* = FOR TEE THIS WILL BE THE BRANCH PIPE

DIMENSIONS IN THE TABLE ARE BASED ON A WATER PRESSURE OF 150 PSI AND SOIL RESISTANCE OF 2000 LBS/SQ FT


1 WATERMAIN JOINT RESTRAINT DETAILS
C504 NOT TO SCALE

2 STANDARD GATE VALVE BOX SETTING
C504 NOT TO SCALE

3 BUTTRESS FOR BENDS
C504 NOT TO SCALE

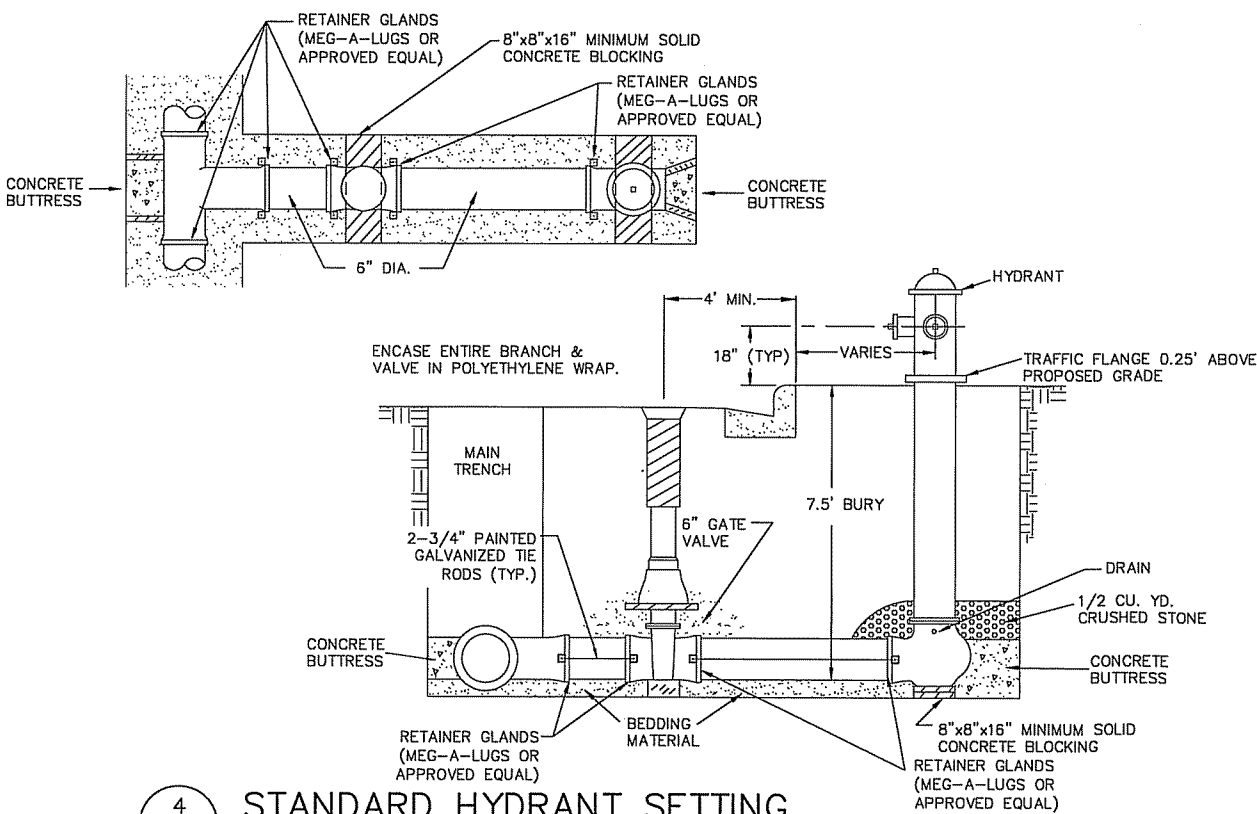

4 STANDARD HYDRANT SETTING
C504 NOT TO SCALE

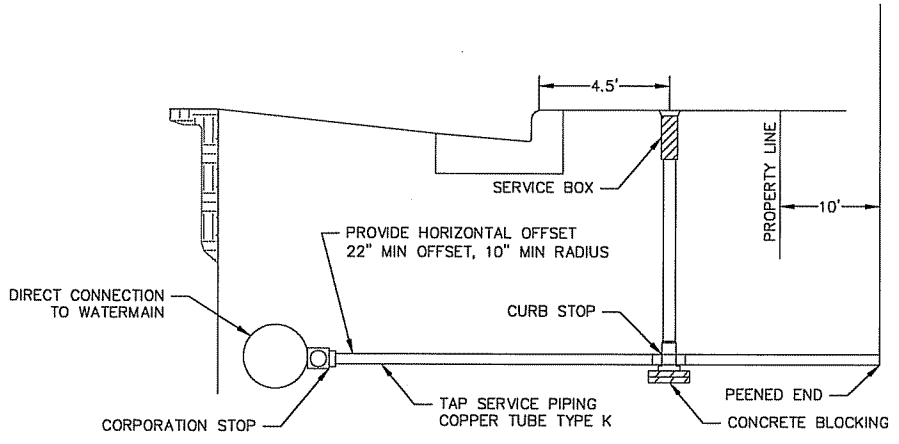


NOTE:
UNLESS OTHERWISE STATED BY THE ENGINEER OR REQUIRED BY THE LOCAL GOVERNING BODY, ALL LATERALS SHALL BE INSTALLED TO A POINT 10' BEYOND THE RIGHT-OF-WAY. CONTRACTOR SHALL BE RESPONSIBLE TO CONFIRM THE LENGTH OF LATERAL REQUIRED FOR INSTALLATION AND THE REQUIRED TERMINATION POINT.

5 WATER SERVICE
C504 NOT TO SCALE


REVISIONS	NO.	DATE	REMARKS
1	12-04-13	CITY SUBMITTAL	

SCALE: AS SHOWN
DATE: 7-30-13
DRAFTER: ACAR
CHECKED: TSCH
PROJECT NO.: 35107392

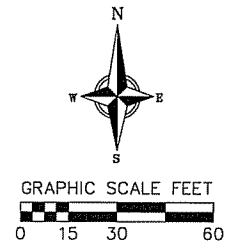

AREA OF CONDITIONAL
USE PLAN = 230,844 SF

PROVIDED

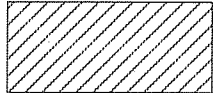




OPEN SPACE AREAS =
21,728 SF (9.4%)

REQUIRED




26 UNITS @ 500 SF/UNIT = 13,000 SF

OPEN SPACE EXHIBIT
MILL CREEK ESTATES CONDOMINIUMS
2nd ADDITION TO HAWK'S CREEK
CITY OF MADISON, DANE COUNTY, WISCONSIN


REVISIONS		REVISIONS	
NO.	DATE	NO.	DATE
1	12-04-13		
SCALE AS SHOWN		DATE	
		7-30-13	
		DRAFTER	
		ACAR	
		CHECKED	
		TSCH	
		PROJECT NO.	
		35107392	

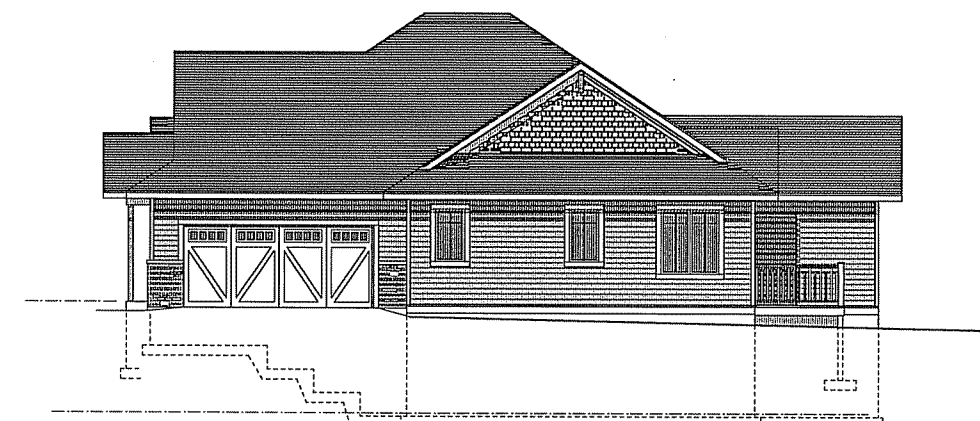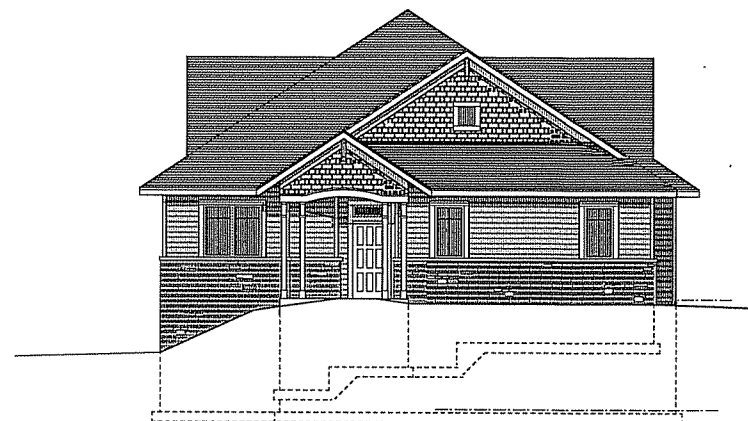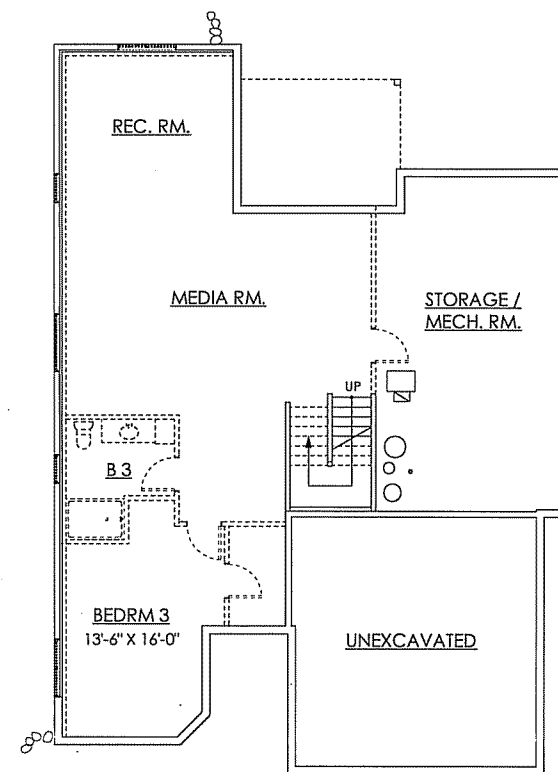

SEE SHEET A102 FOR NOTES ON
EXTERIOR MATERIALS

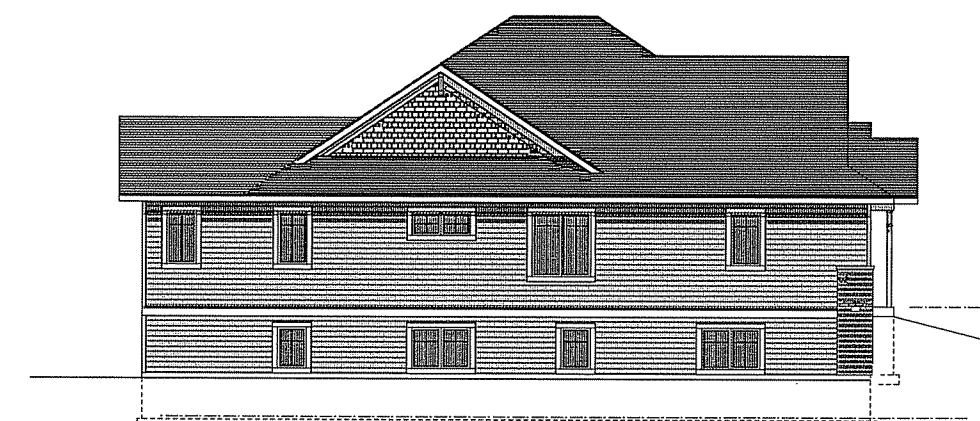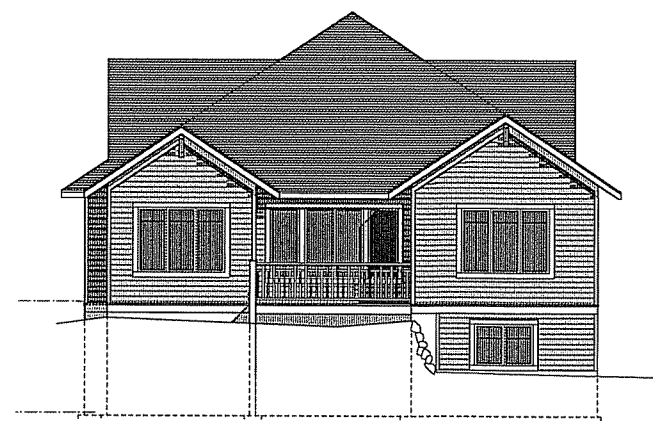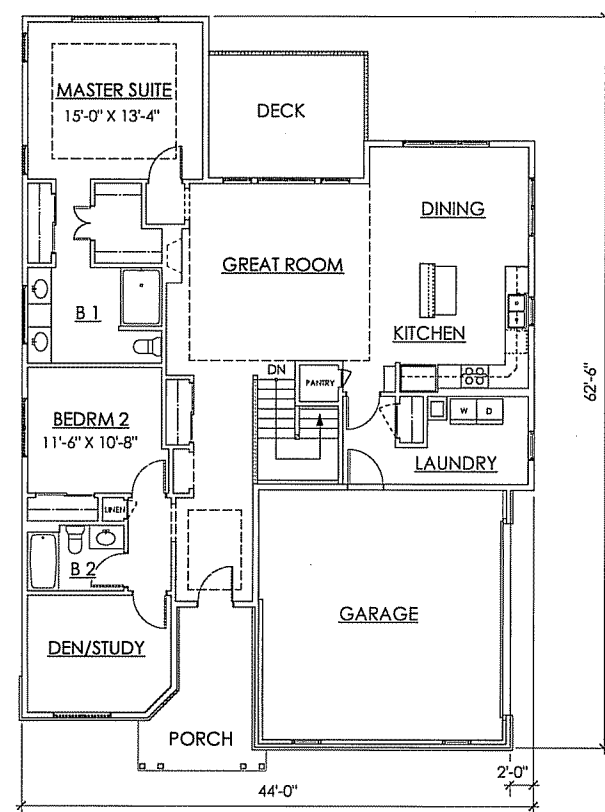

BUILDING #3 - FLOOR PLANS & ELEVATIONS

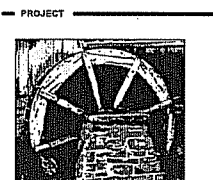

ARCHITECT




FERCH
ARCHITECTURE

2704 Gregory Street,
Madison, WI 53711
608-238-6900
david@fercharchllecture.com


No.	Date	Revision

DATE	
01119	12/3/13
Project No.	Date
SHEET NO.	

A103

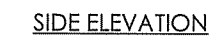
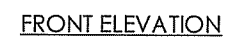
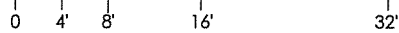


0 4' 8' 16' 32'


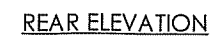


SIDE ELEVATION


A104

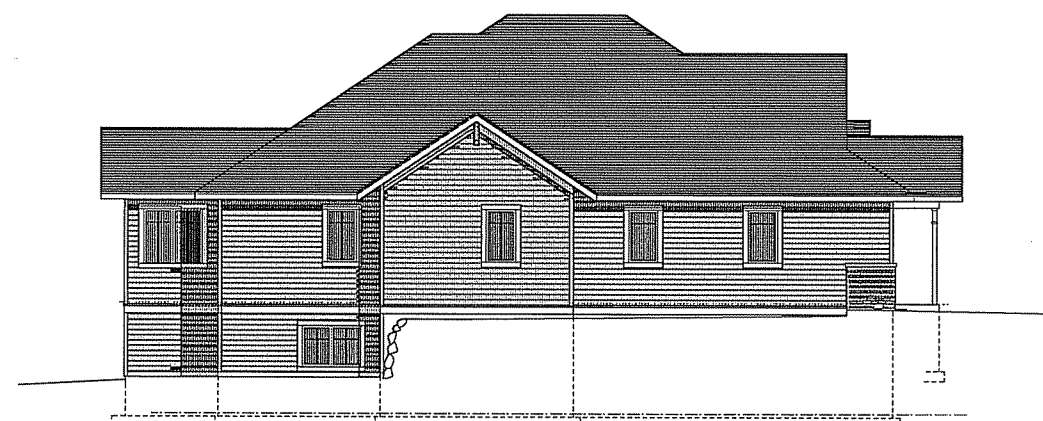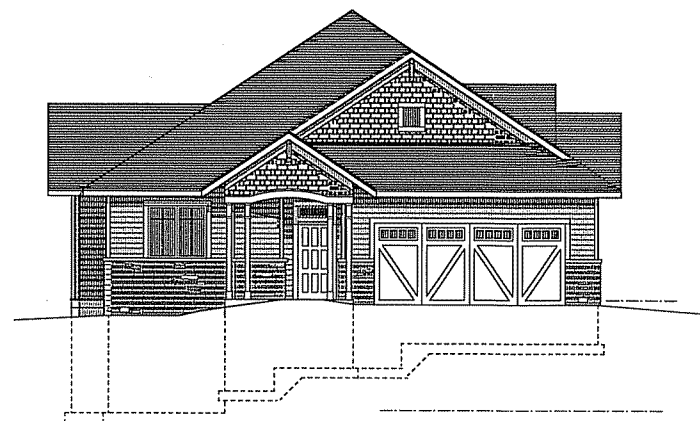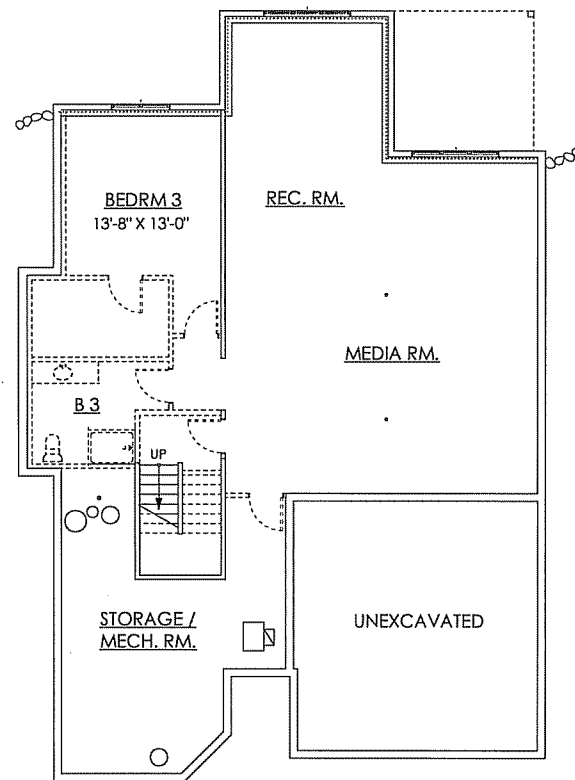


SEE SHEET A102 FOR NOTES ON
EXTERIOR MATERIALS

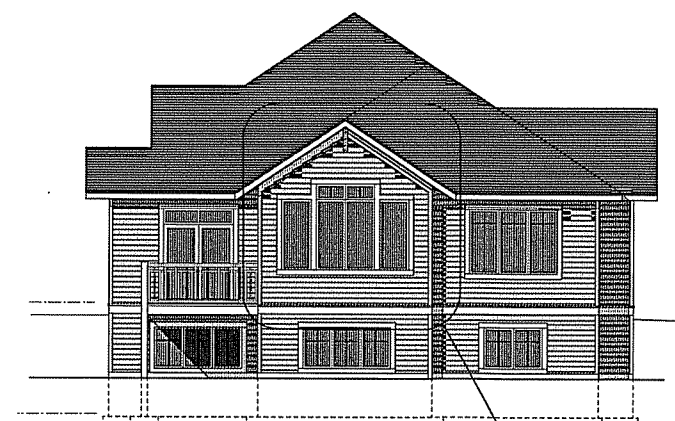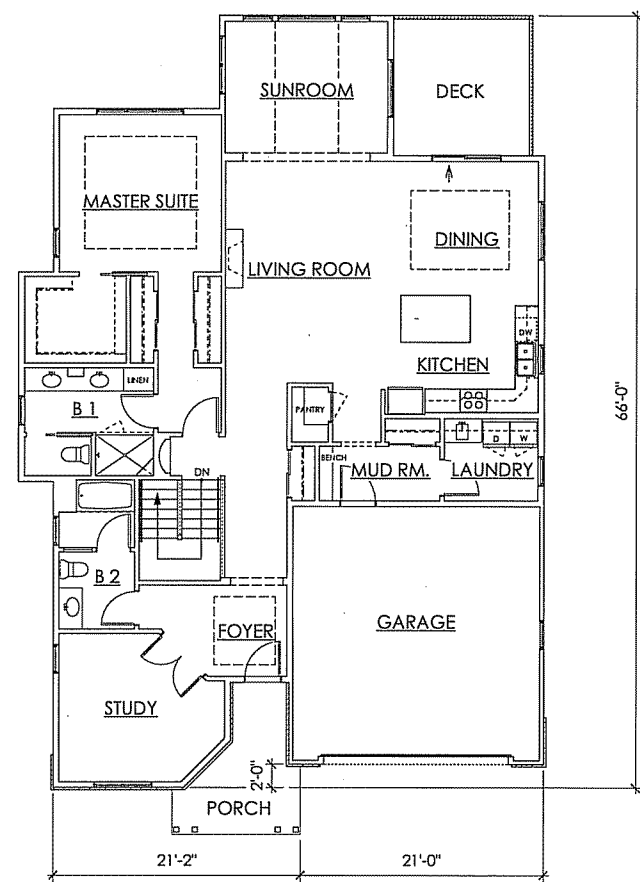

OPTIONAL 3 SEASON PORCH,
SUN ROOM OR SCREEN PORCH
SEE SHEET A102 FOR ELEVATIONS

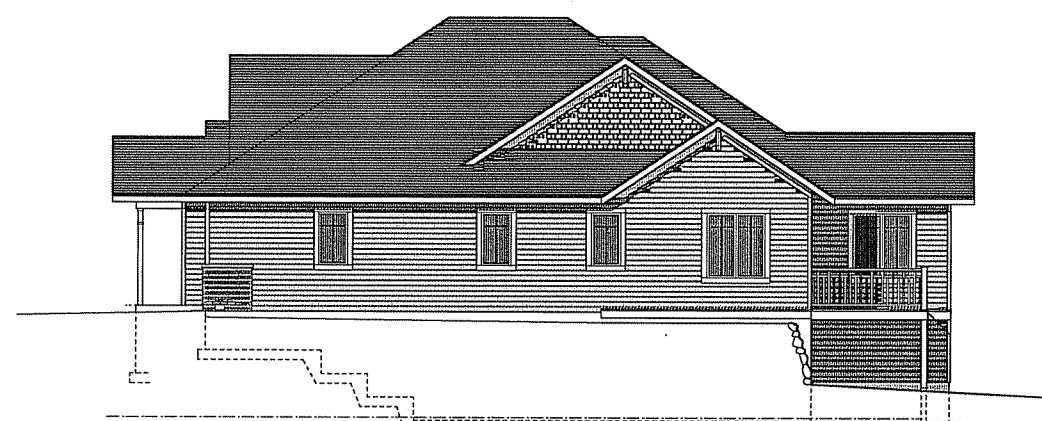

BUILDING #12, #14, & #2 - FLOOR PLANS & ELEVATIONS

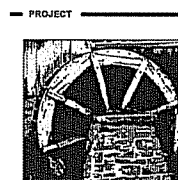

A 105



NEW BUILDINGS SHALL
MATCH MATERIALS,
COLORS AND
LANDSCAPING OF
EXISTING BUILDINGS

EXISTING
2 UNIT
BUILDINGS



Mill Creek Estates

Condominiums

Madison, WI 53719



ARCHITECT

FERCH
ARCHITECTURE

2704 Gregory Street,
Madison, WI 53711
608-238-6900
david@fercharchitecture.com

No.	Date	Revision

DATE 01119 12/3/13

Project No. _____ Date _____

SHEET NO. _____

A106

Symbol	Label	Manufacturer	Catalog Number	Description	Lamp	File	Lumens	LLF	Mounting
	A	ANTIQUE STREET LAMPS	EM17 100M MED GCSG SR45C	EUROTIQUE ARCHITECTURAL LUMINAIRES WITH SR45C REFLECTOR, CLEAR SAG GLASS LENS	ONE 100-WATT CLEAR ED17 METAL HALIDE, HORIZONTAL POS.	LH10243M.Ars	8100	1.00	16" POLE, 4" DIA. ALUM POLE (EPAK 16 S43-3/8ST11 WITH ARM (EAJ41) ON 1" TALL 1/2" DIA CONCRETE BASE

MUNICH SERIES Small Luminaires

EUROTIQUE Architectural Lighting

ORDERING INFORMATION

Example: EM17 100M MED GCSG SR45C 75' ANBK

Symbol	Manufacturer	Catalog Number	Description	Lamp	File	Lumens	LLF	Mounting
EM17	ANTIQUE STREET LAMPS	100M MED	EUROTIQUE ARCHITECTURAL LUMINAIRES WITH SR45C REFLECTOR, CLEAR SAG GLASS LENS	ONE 100-WATT CLEAR ED17 METAL HALIDE, HORIZONTAL POS.	LH10243M.Ars	8100	1.00	16" POLE, 4" DIA. ALUM POLE (EPAK 16 S43-3/8ST11 WITH ARM (EAJ41) ON 1" TALL 1/2" DIA CONCRETE BASE

EUROTIQUE ARMS
EAJ Series • 4" dia. Arms & Wall Bracket

CONSTRUCTION

The arms and wall bracket shall be one-piece construction. The round tubing arms shall be welded to a center support and plumbed housing. For the wall bracket, the arm shall be welded to a flat wall plate. All welding shall be per AWS D1.1. All welders shall be certified.

MATERIALS

The finish, plumb housing and support nipple shall be cast aluminum. The arm, center support, arm supports and wall bracket mounting plate shall be aluminum. All hardware shall be stainless steel. All exterior hardware shall be tamper resistant.

INSTALLATION


The arms shall slip-fit a 3/8" O.D. 2" x 1/2" post top bracket and attach with (6) socket set screws. Matching Eurotique nipple shall be 4" diameter or 4 1/4" diameter. The center finish shall be removable. The wall bracket shall have 1/2" dia. holes for mounting to the wall. (Bracket mounting hardware furnished by others. 2" x 1/2" vertical bracket not recommended) 2" dia. arms and wall bracket shall have 2" NPT male nipple for luminaire mounting. Optional end-lock photometer installed at center support instead of finish.

For finish specifications and color options, see "Finish" section in catalog.

ORDERING INFORMATION

Example: EAJ11 ANBK 75' P1

Symbol	Manufacturer	Catalog Number	Description	Lamp	File	Lumens	LLF	Mounting
EAJ11	ANTIQUE STREET LAMPS	ANBK 75' P1	EUROTIQUE ARCHITECTURAL LUMINAIRES WITH SR45C REFLECTOR, CLEAR SAG GLASS LENS	ONE 100-WATT CLEAR ED17 METAL HALIDE, HORIZONTAL POS.	LH10243M.Ars	8100	1.00	16" POLE, 4" DIA. ALUM POLE (EPAK 16 S43-3/8ST11 WITH ARM (EAJ41) ON 1" TALL 1/2" DIA CONCRETE BASE

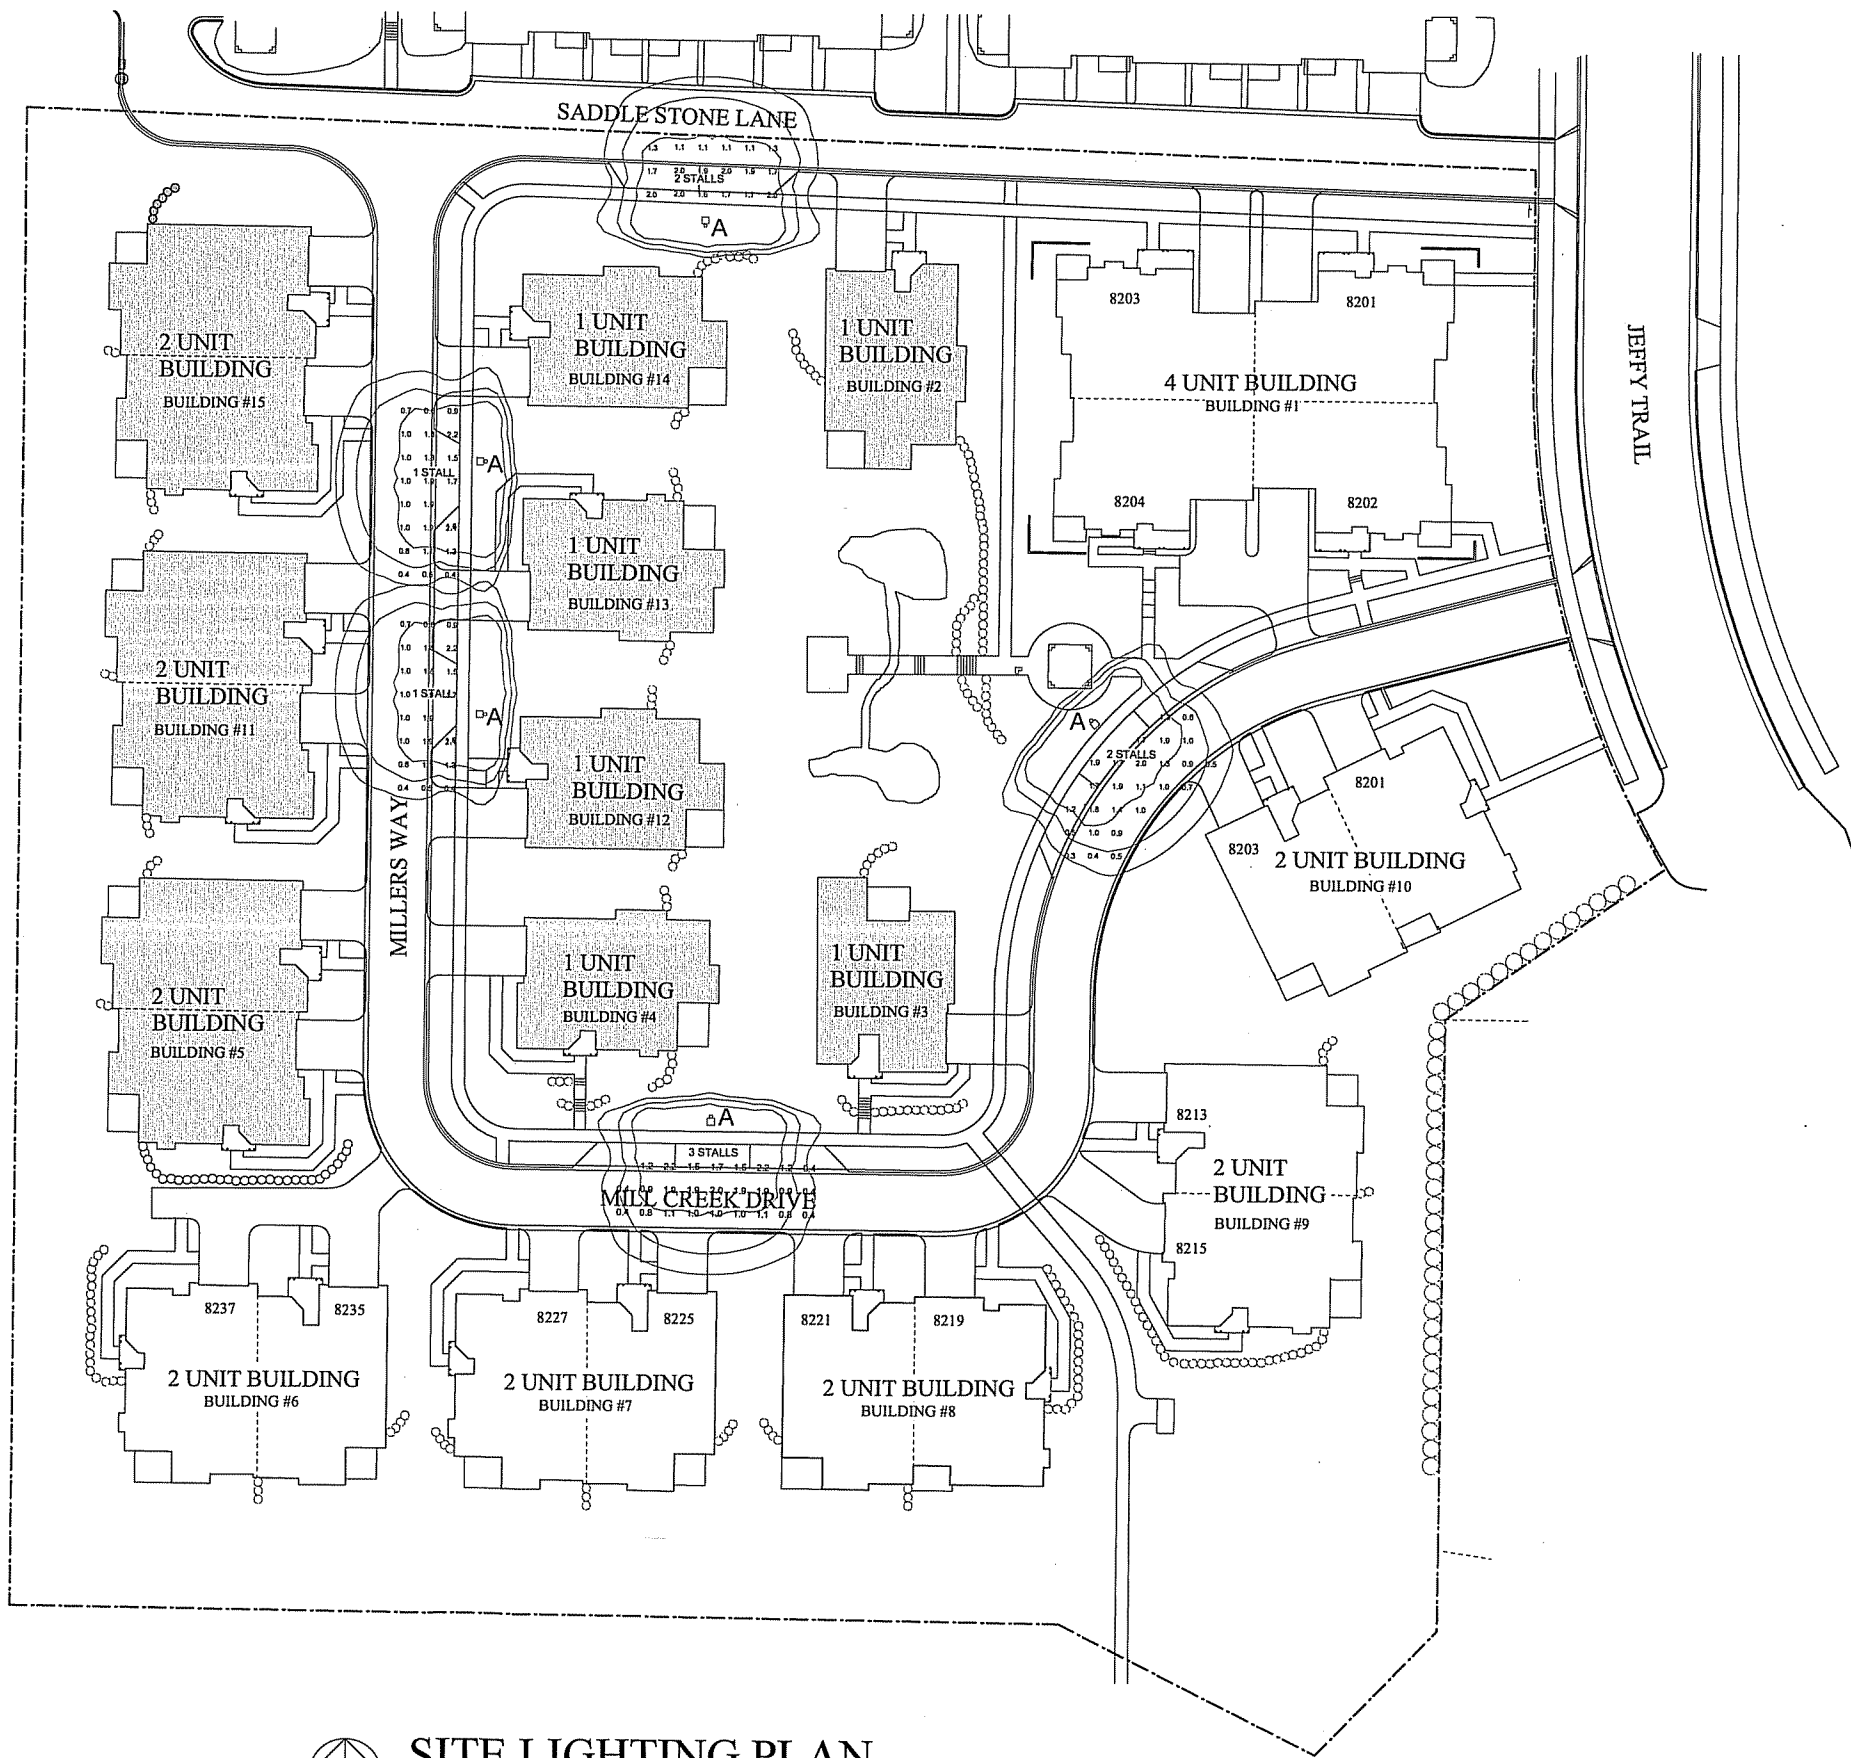

SITE LIGHTING PLAN

PROJECT

Mill Creek Estates
Condominiums
Madison, WI 53719

CONTRACTOR

KEY CONSTRUCTION
BUILDERS • INTERIORS • INSTALLERS
(608) 836-6990

ARCHITECT

FERCH ARCHITECTURE
2704 Gregory Street,
Madison, WI 53711
608-238-6700
david@fercharchitecture.com

No.	Date	Revision
01119	12/3/13	
DATE	01119	12/3/13
Project No.		Date
SHEET NO.		

A107



1 Unit Building Planting List


Saucer Magnolia - 6' P&B
Tachy Arbutus - 5' P&B
Emerald Green Arborvitae - 5' P&B
Tines Winged Euonymus - 4'5" Cont.
Palm Liliac - 24" P&B
Yarwood Double Liliac - 4'5" Cont.
Mopse Magnolia - 24" P&B
Anthony Winkler Spruce - 15"
Gold Flame Spruce - 12" Cont.
Endless Summer Hydrangea - 50" Cont.
Straw Rose 'Old Knicker' - 5' Gal.
Frances Williams Hosta - 16"
Karl Forester Grass - 1' Gal.
Adam Jay Sedum - 9" Cont.
Stella De Oro - 11" Cont.

2 Unit Building Planting List

Makia 'Serpent Crab' - 2' P&B
Makia 'Pink Spire' - 15" P&B
Adam Prudence Serviceberry - 15" P&B
Red Bud - 15" P&B
Saucer Magnolia - 6' P&B
Pyramidal Arbutus - 7' P&B
Tachy Arbutus - 5' P&B
Emerald Green Arborvitae - 5' P&B
Tines Winged Euonymus - 4'5" Cont.
Saucer Magnolia - 6' P&B
Liliac 'Musk Hildan' - 5' Gal.
Palm Liliac - 24" P&B
Yarwood Double Liliac - 4'5" Cont.
Mopse Magnolia - 24" P&B
Blue Star Juniper - 15" Cont.
Tartan Yew - 15" P&B
Anthony Winkler Spruce - 15"
Gold Flame Spruce - 12" Cont.
Endless Summer Hydrangea - 50" Cont.
Straw Rose 'Old Knicker' - 5' Gal.
Frances Williams Hosta - 16"
Karl Forester Grass - 1' Gal.
Adam Jay Sedum - 9" Cont.
Stella De Oro - 11" Cont.

Common Area Plants

Bur Oak - 2' P&B
Swamp White Oak - 2' P&B
Hemlock Elm - 2' P&B
Greenhouse Liliac - 2' P&B
Adam Place Maple - 2' P&B
Black Hills Spruce - 4' P&B
White Pine - 4' P&B
White Fir - 4' P&B

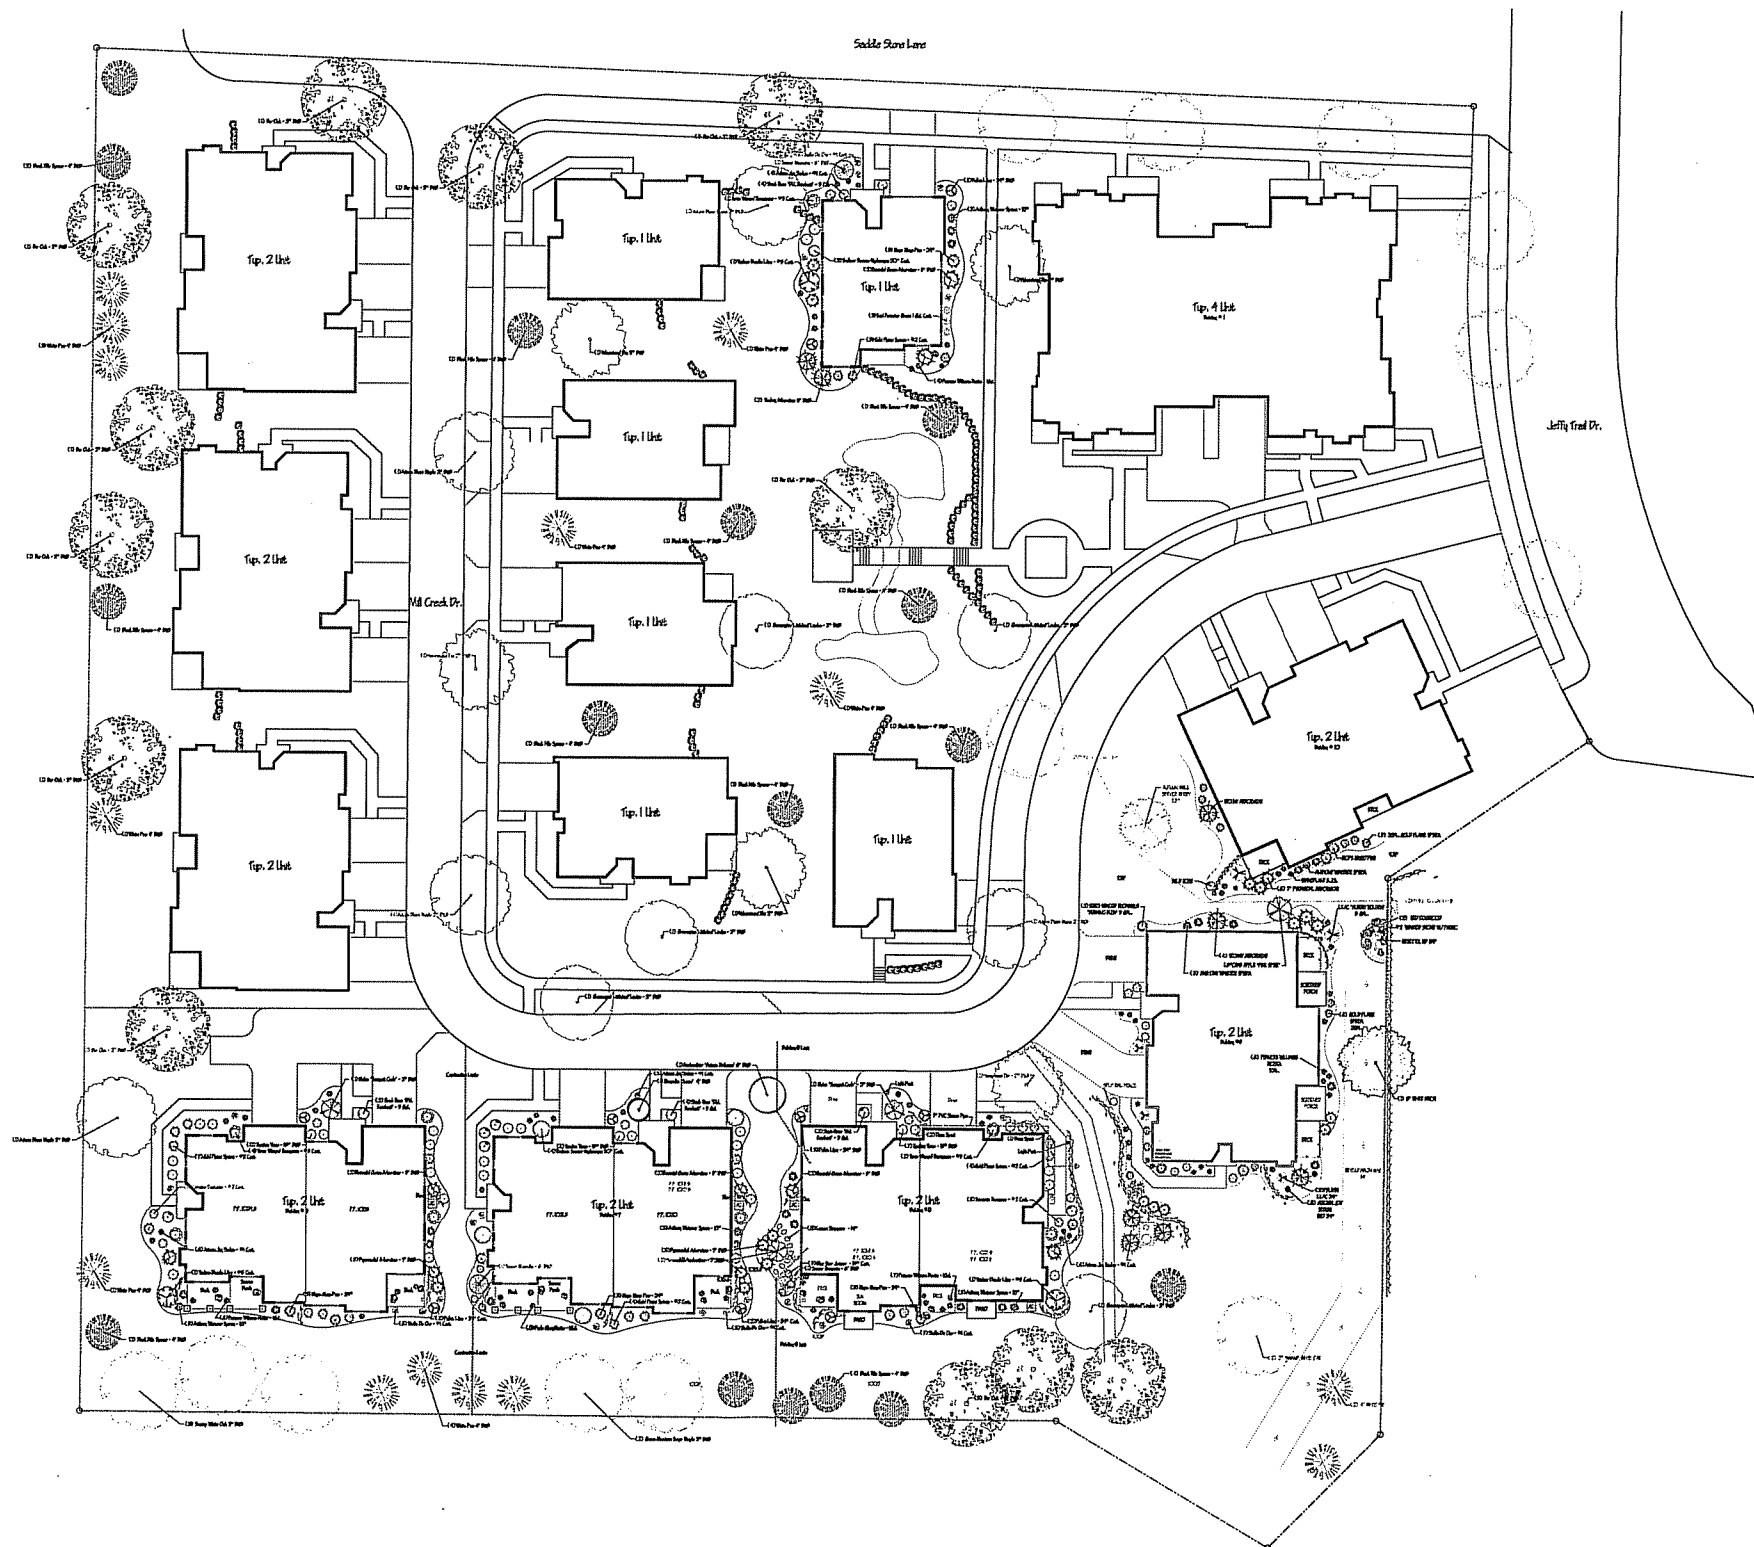

SHEET L 101

SCALE: 1" = 30'-0"



7595 HWY. PD. VERONA, WI
PH. 608-845-5111
FAX 608-845-3335
glacierlandscapeinc.com

A LANDSCAPE PLAN FOR:

MILL CREEK ESTATES
AT HAWKS CREEK
PROPOSED REVISION

REV. DATE: 12.03.13
REV. DATE: 12.02.13
REV. DATE: 09.26.13
DATE: 07.25.13