



Vandewalle & Associates
120 East Lakeside Street
Madison, Wisconsin 53715
608.255.3988
608.255.0814 Fax
www.vandewalle.com
Planning Creating Rebuilding

REVISIONS

NO.	DATE	DESCRIPTION

2500 University Avenue LANDSCAPE PLAN - FIRST FLOOR

MADISON, WISCONSIN







SCALE: SCALE AS NOTED

DATE: 10/19/10

DRAWN BY: JDS


2500 UNIV AVE

L1.0

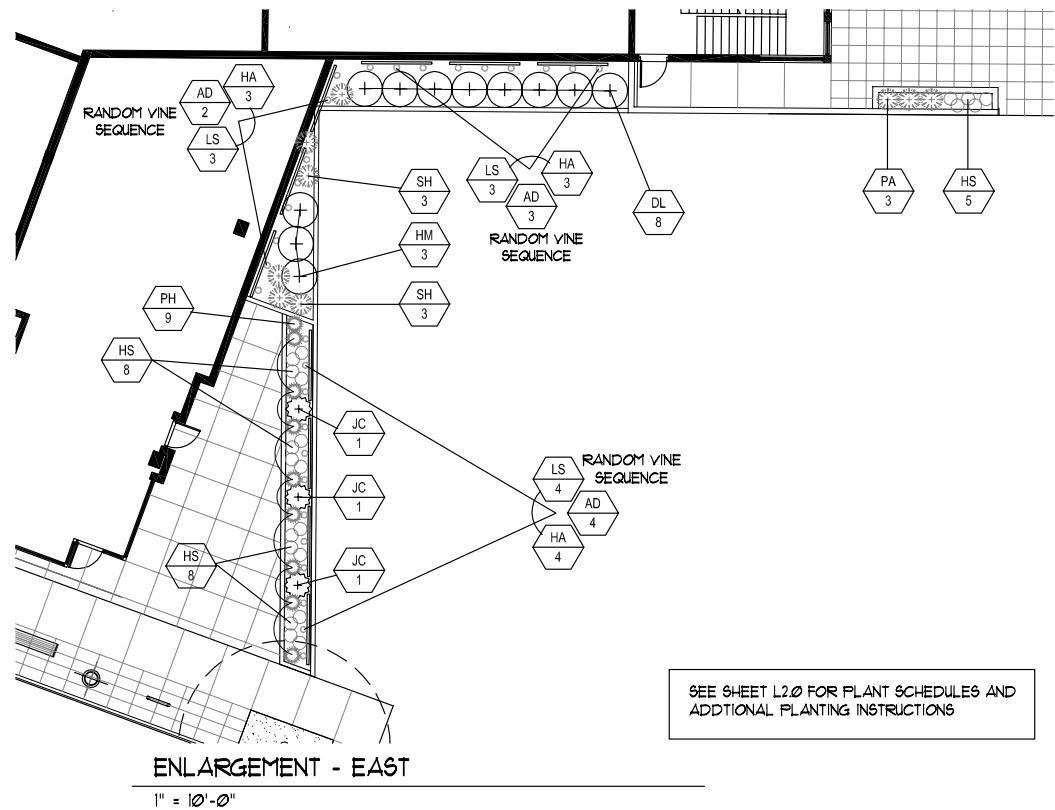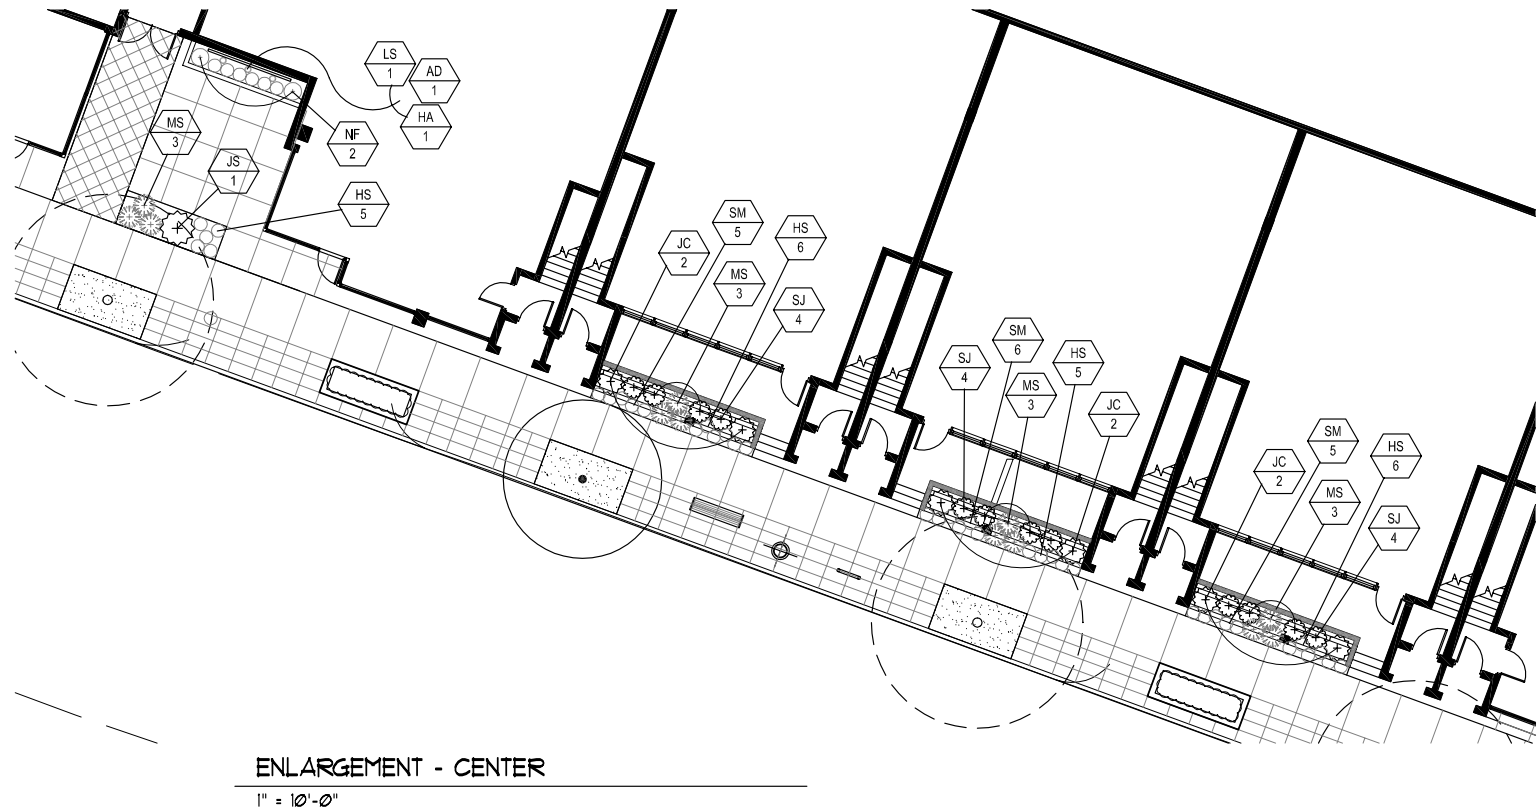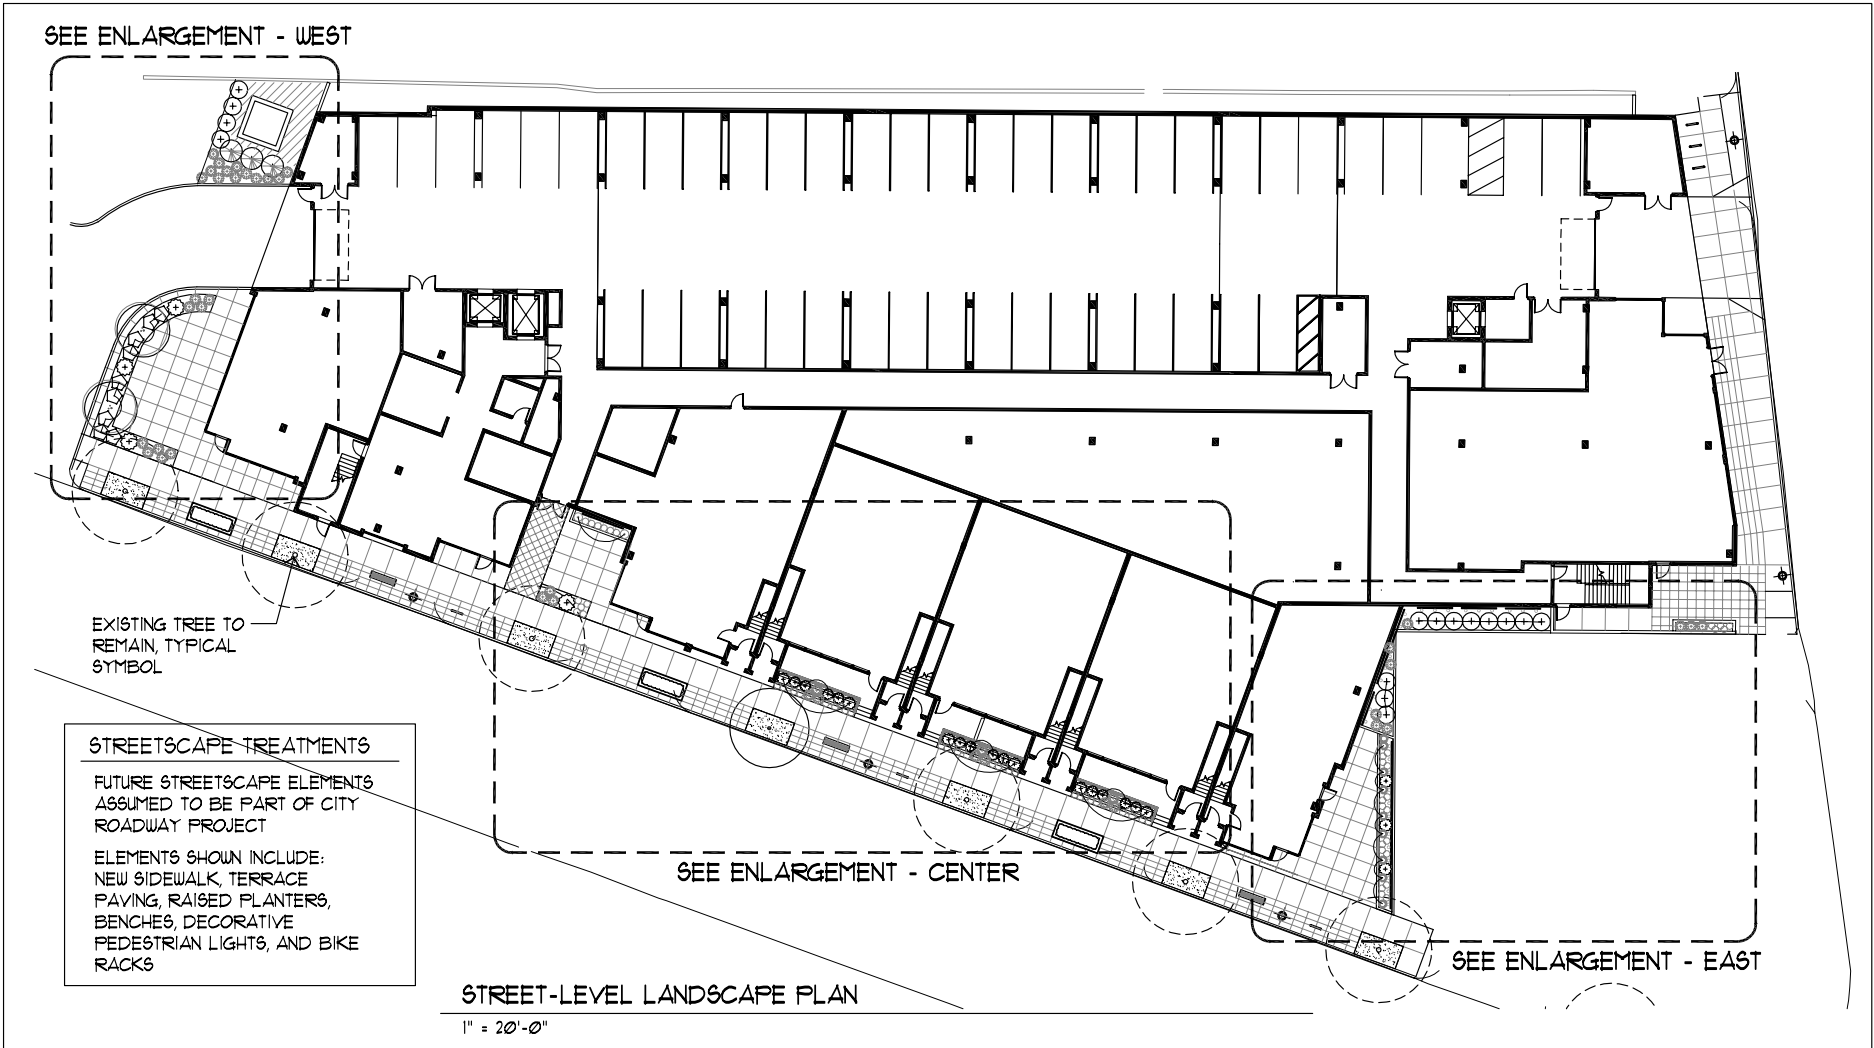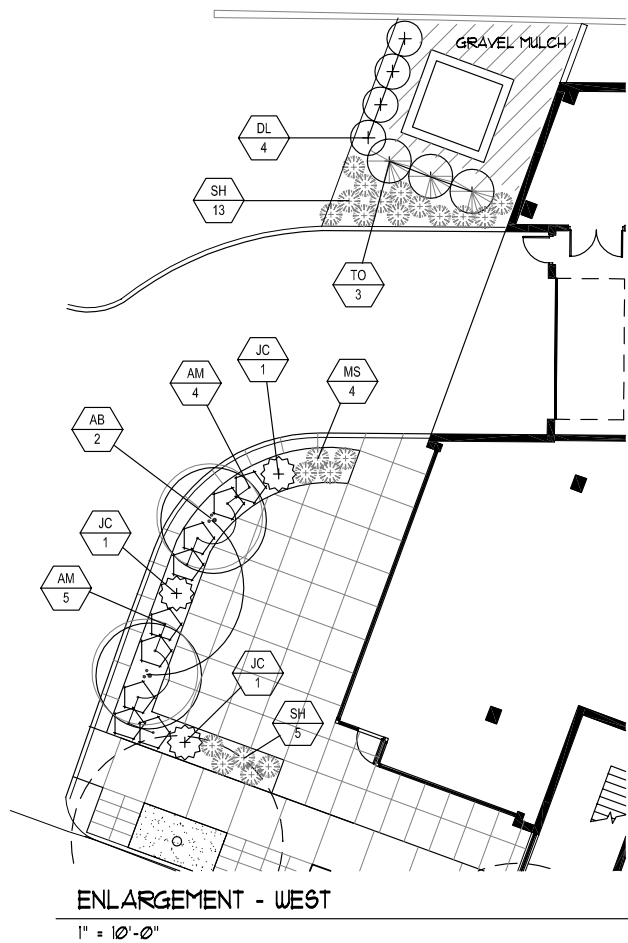

STREET-LEVEL PLANTING SCHEDULE

Trees						
SYM.	BOTANICAL NAME	COMMON NAME	QTY.	SIZE	COND.	SPACING
AB	Amelanchier x ch. 'Autumn Brilliance'	Autumn Brilliance Serviceberry	2	8' Ht./Multi	B/B	As shown
JC	Juniperus chinensis 'Mountainbatten'	Mountainbatten Juniper	12	4' Ht.	BB	As Shown
TO	Thuja occidentalis 'Techny'	Techny Arborvitae	3	5' Ht.	B/B	60" o.c.
Shrubs						
SYM.	BOTANICAL NAME	COMMON NAME	QTY.	SIZE	COND.	SPACING
AM	Aronia melanocarpa var. elata 'Iroquois Beauty'	Iroquois Beauty Black Choke	9	18" Ht.	B/B	48" o.c.
DL	Diervilla lonicera	Dwarf-Bush Honeysuckle	12	2' Gal.	Container	48" o.c.
HM	Hydrangea macrophylla 'Nikko Blue'	Nikko Blue Hydrangea	3	2' Gal.	Container	48" o.c.
JS	Juniperus sobrina 'Arcadia'	Arcadia Juniper	1	2' Gal.	Container	48" o.c.
SJ	Spiraea japonica 'Neon Flash'	Neon Flash Spiraea	12	2' Gal.	Container	30" o.c.
Perennials						
SYM.	BOTANICAL NAME	COMMON NAME	QTY.	SIZE	COND.	SPACING
HS	Hemerocallis 'Stella 'd'Oro'	Low Yellow-Gold Daylily	43	1' Gal.	Container	18" o.c.
MS	Miscanthus sinensis 'Red Flame'	Red Flame Miscanthus	16	1' Gal.	Container	30" o.c.
NF	Nepela x 'tassenti' 'Blue Wonder'	Blue Wonder Calmint	2	1' Gal.	Container	24" o.c.
PA	Pennisetum alopecuroides	Fountain Grass	3	1' Gal.	Container	18" o.c.
PH	Pennisetum alopecuroides 'Hamlen'	Hamlen Dwarf Fountain Grass	9	1' Gal.	Container	18" o.c.
SM	Salvia x 'May Night'	May Night Salvia	16	1' Gal.	Container	18" o.c.
SP	Sporobolus heterolepis	Prairie Dropseed	24	1' Gal.	Container	30" o.c.
Vines						
SYM.	BOTANICAL NAME	COMMON NAME	QTY.	SIZE	COND.	SPACING
AD	Aristolochia durior	Dutchman's Pipe	10	2' Gal.	Container	As Shown
HA	Hydrangea anomala ssp. petiolaris	Climbing Hydrangea	11	2' Gal.	Container	As Shown
LS	Lonicera sempervirens 'John Clayton'	John Clayton Honeysuckle	11	2' Gal.	Container	As Shown

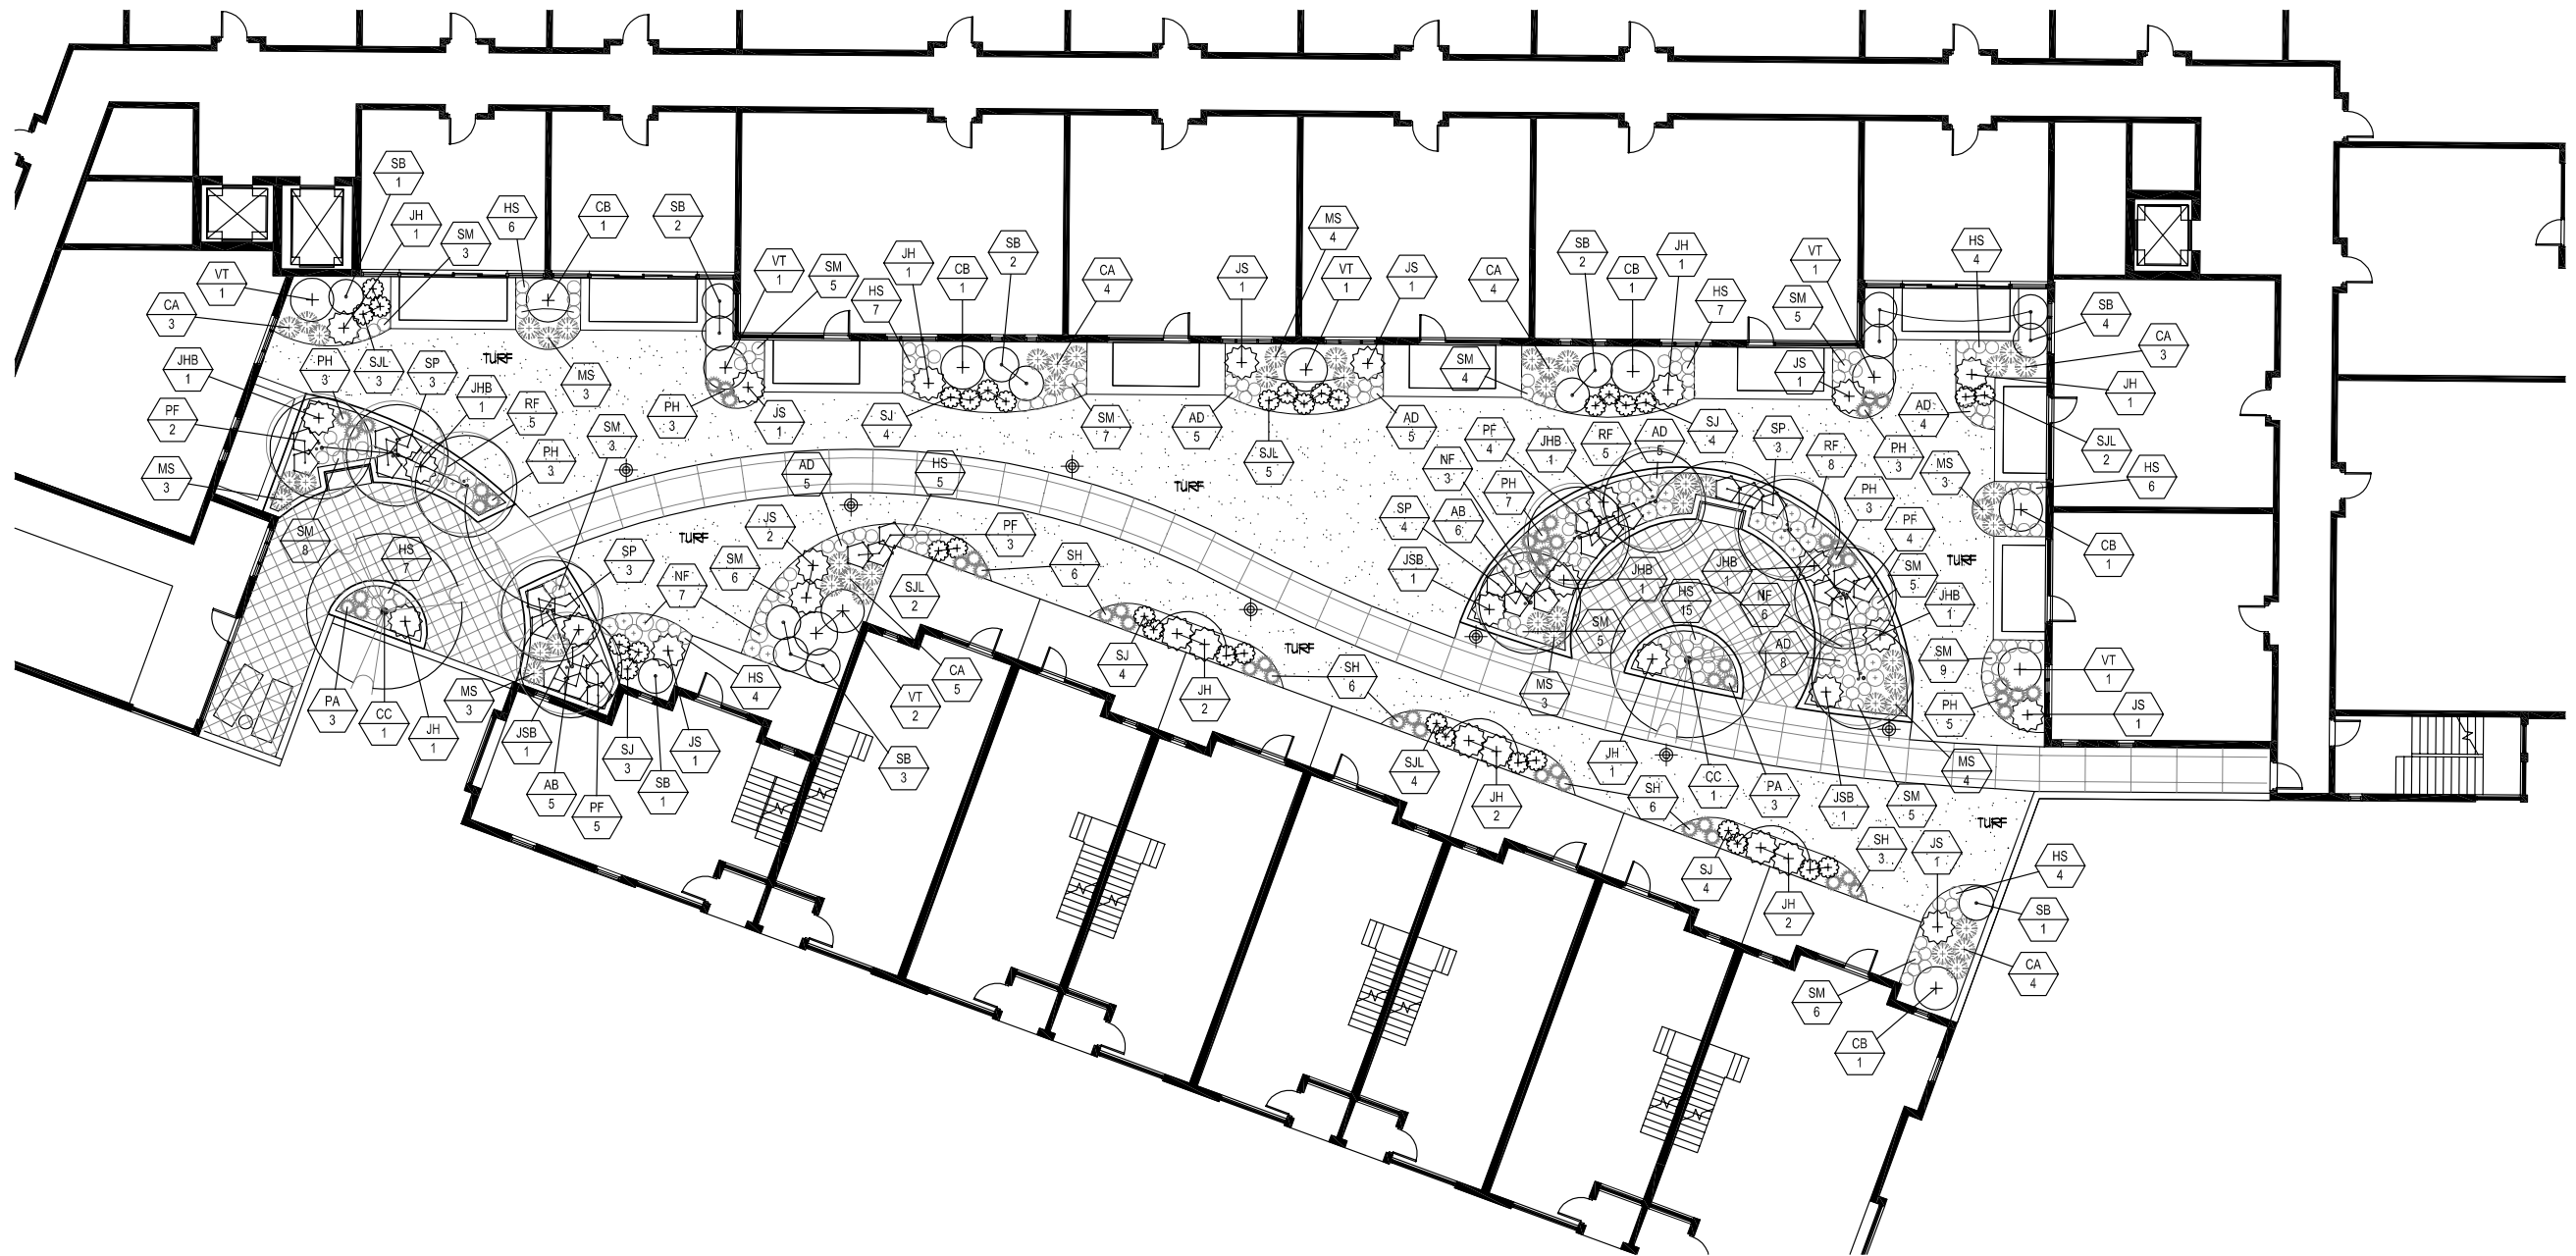
$$I'' = I\phi' - \phi''$$

2500 University Avenue
LANDSCAPE PLAN - SECOND FLOOR
MADISON, WISCONSIN



SCALE:	SCALE AS NOTED
DATE:	10/19/10
DRAWN BY:	JDS
2500 UNIV AVE	

2.0