


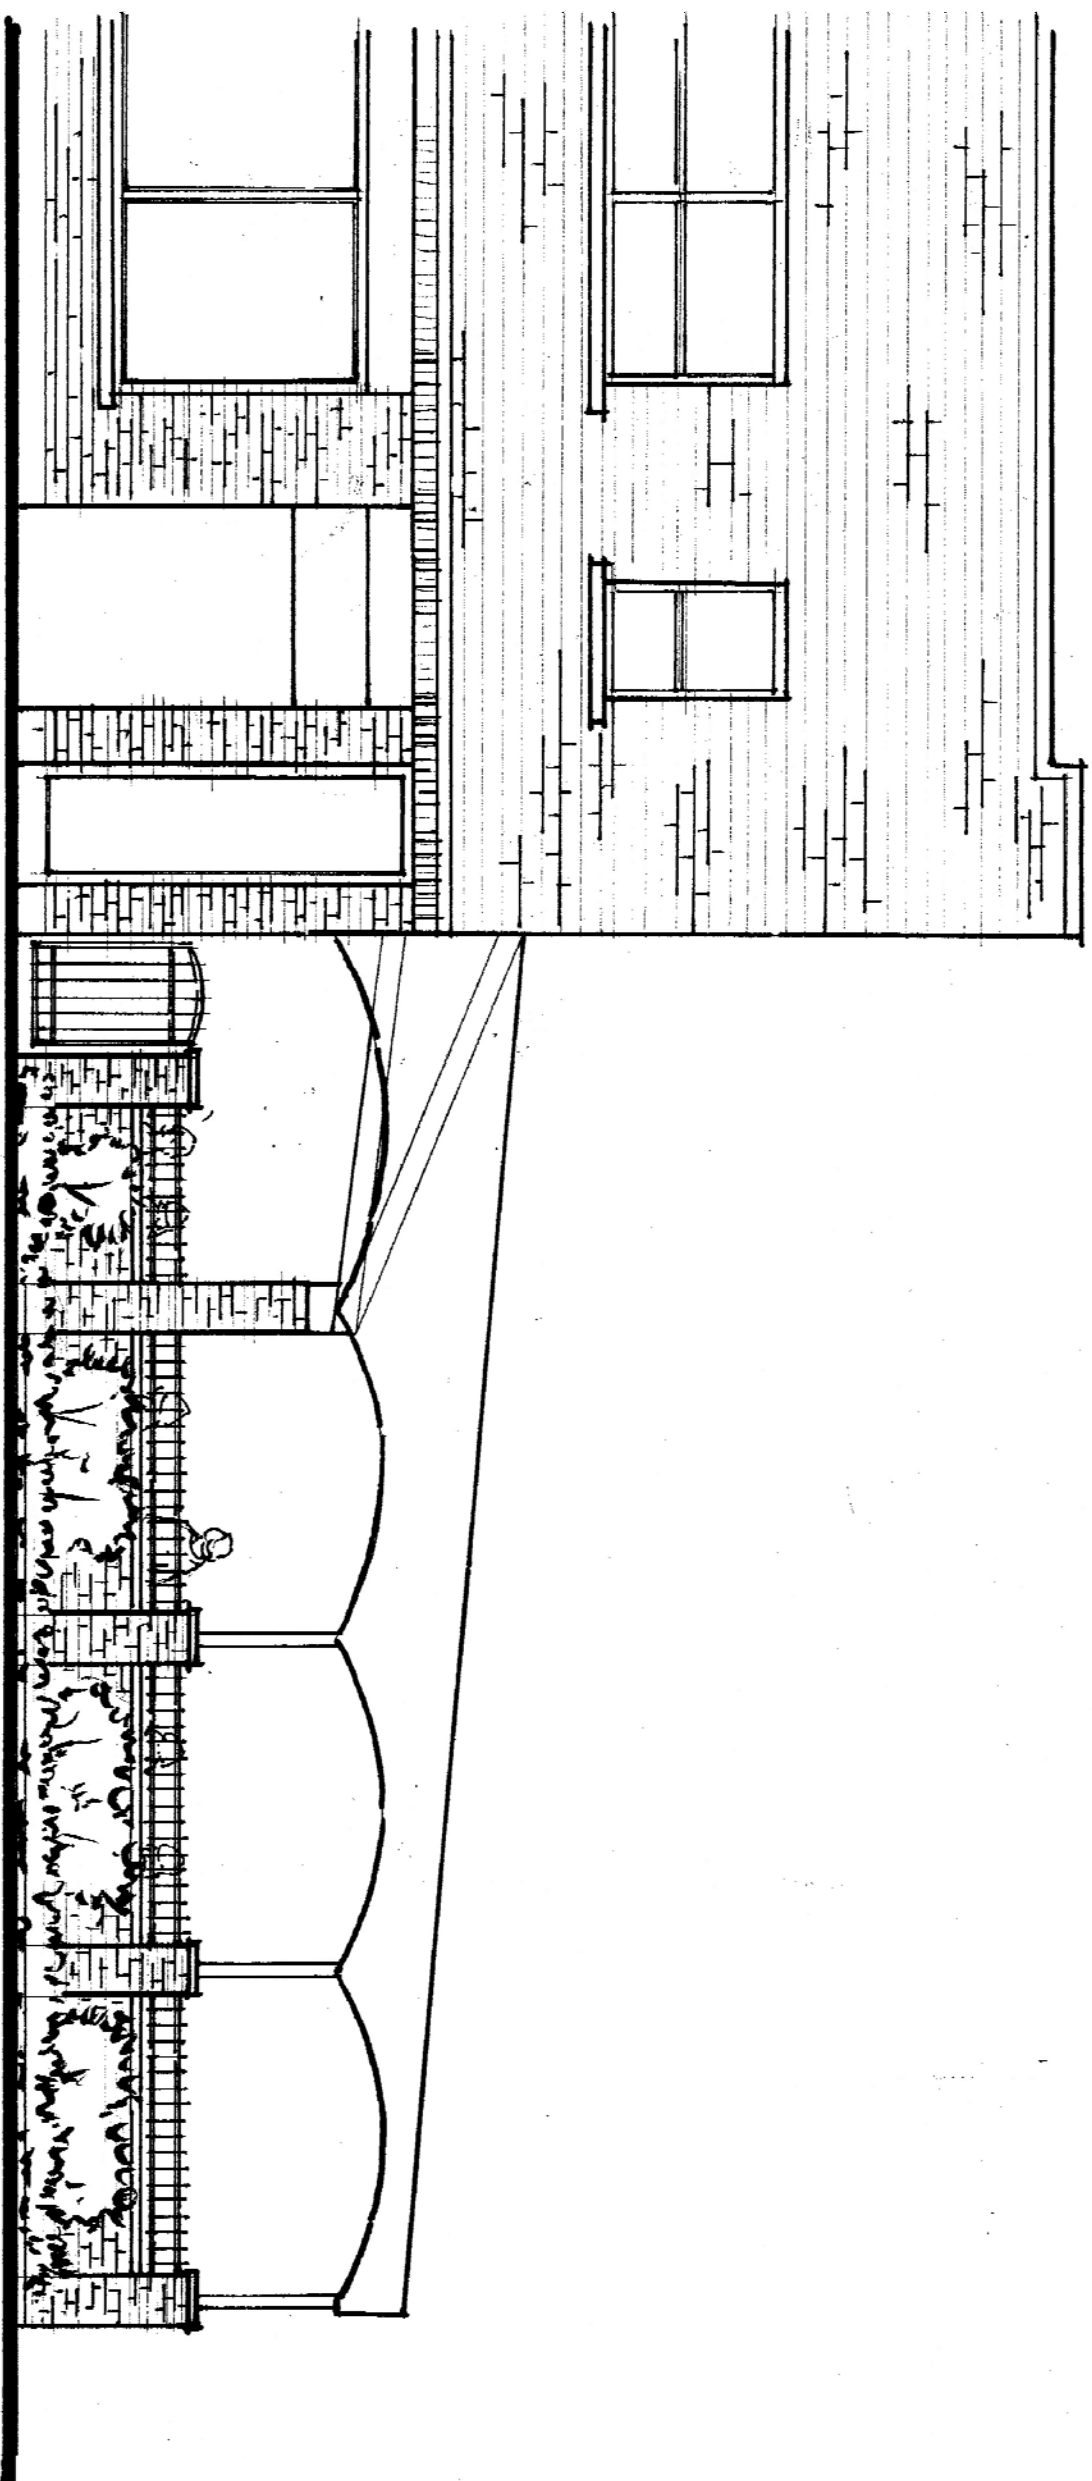


SITE PLAN


HONG KONG CAFE
2 SOUTH MILLS STREET
MADISON, WISCONSIN

CONDITIONAL USE PLAN

BRICK WALL ELEVATION

9 JUNE 2010

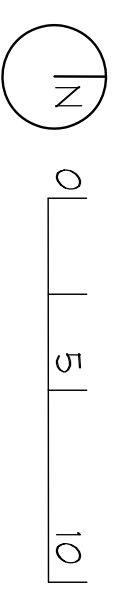


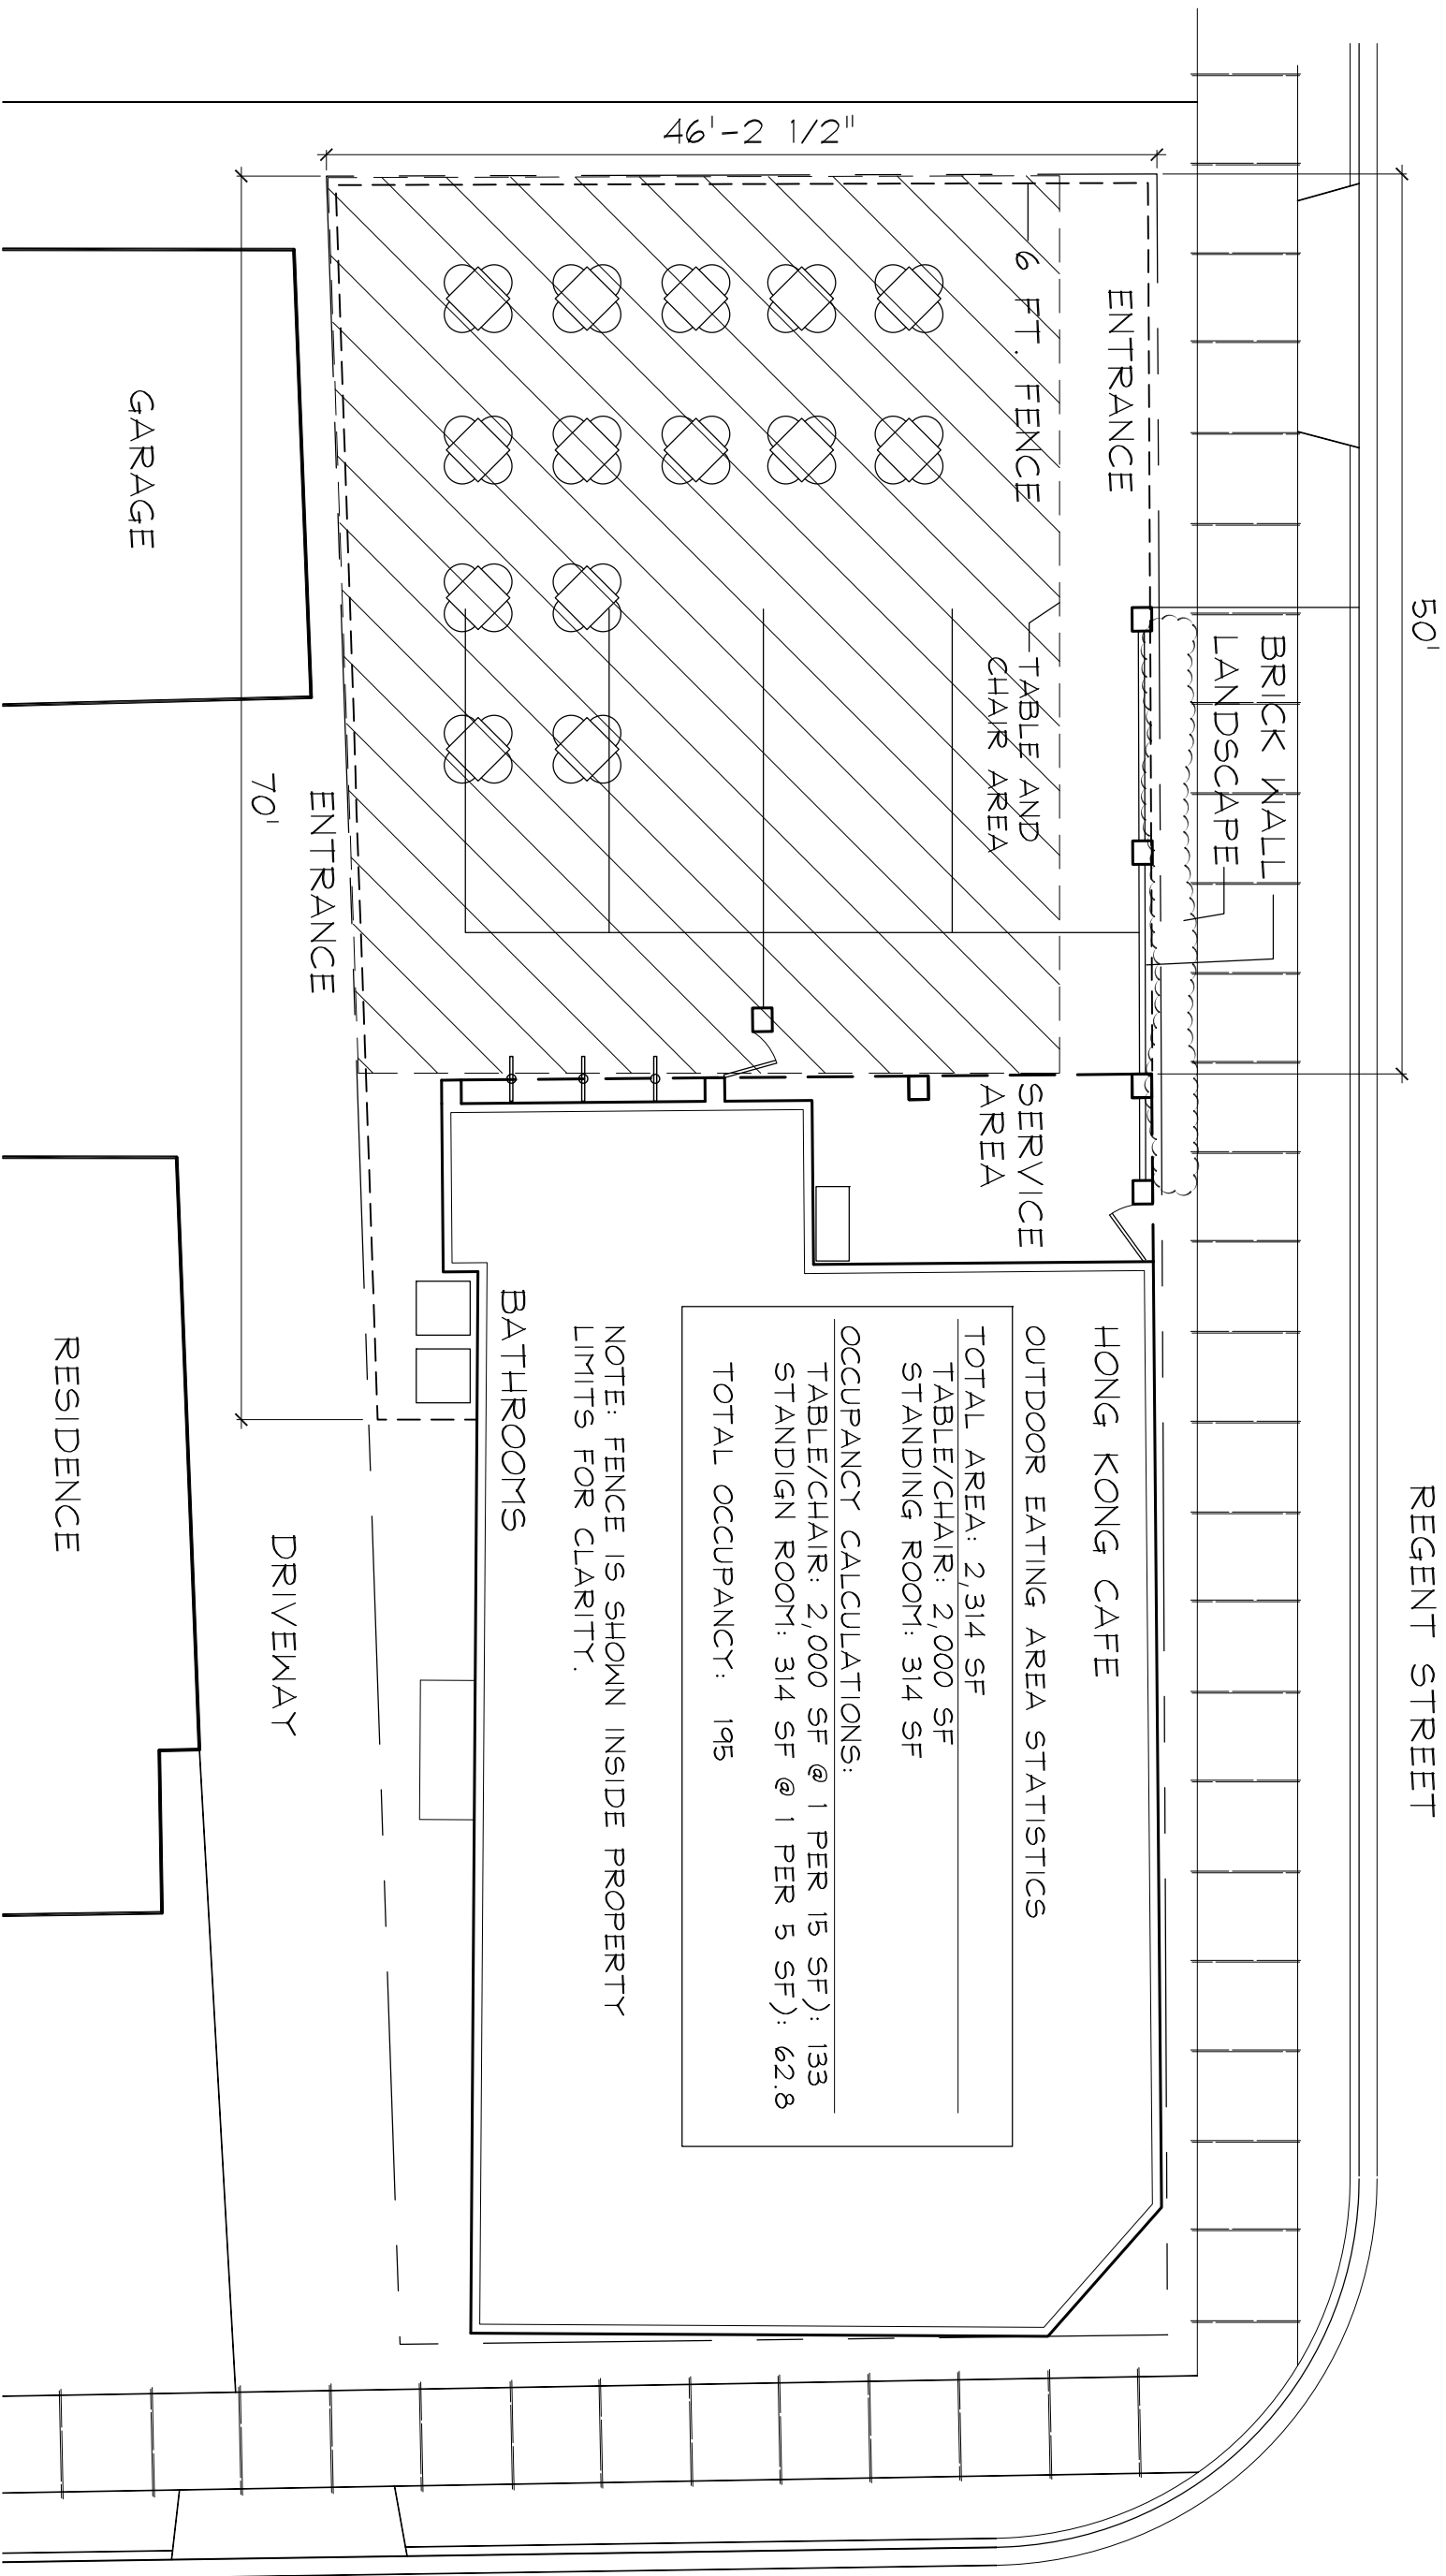

SITE PLAN
HONG KONG CAFE
2 SOUTH MILLS STREET
MADISON, WISCONSIN


CONDITIONAL USE PLAN
"FOOTBALL GAME"

9 JUNE 2010

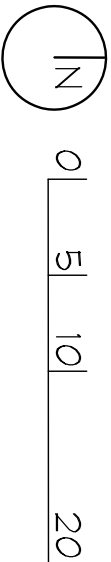

ARD EBERLE ARCHITECTS


thiel
STUDIO

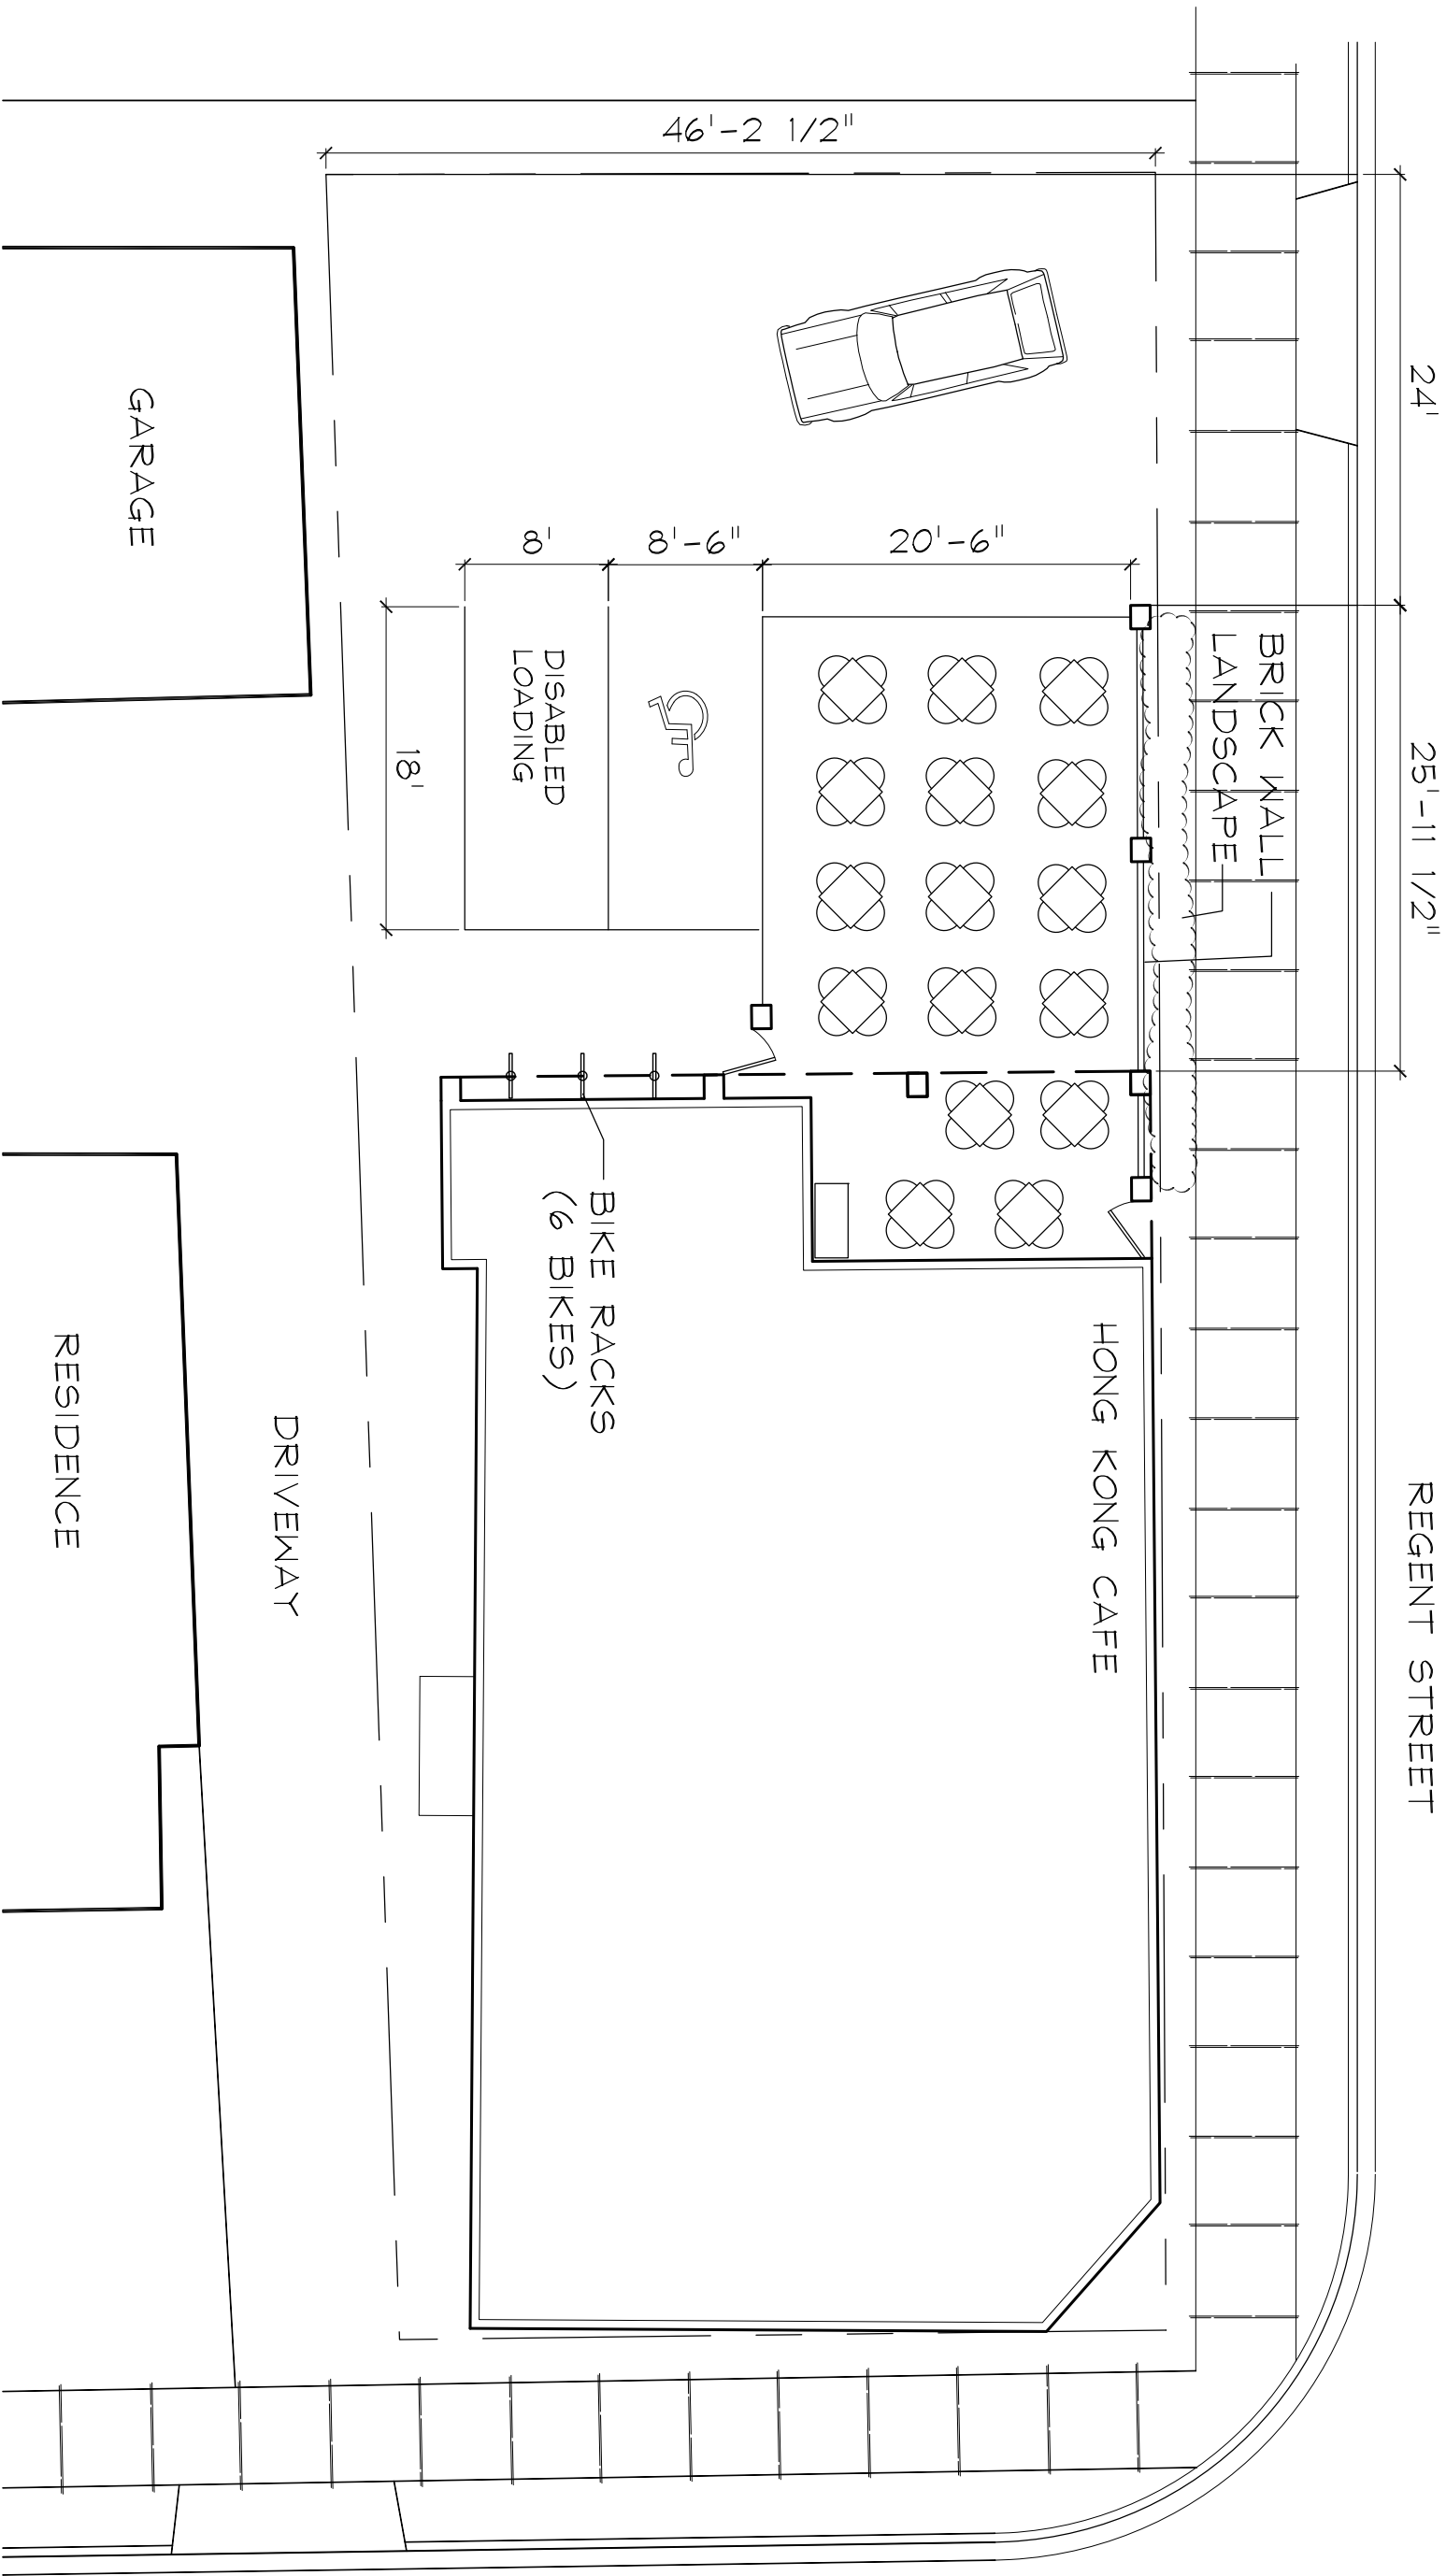

SITE PLAN
HONG KONG CAFE
2 SOUTH MILLS STREET
MADISON, WISCONSIN

CONDITIONAL USE PLAN
"SUMMER" OUTDOOR DINING


9 JUNE 2010

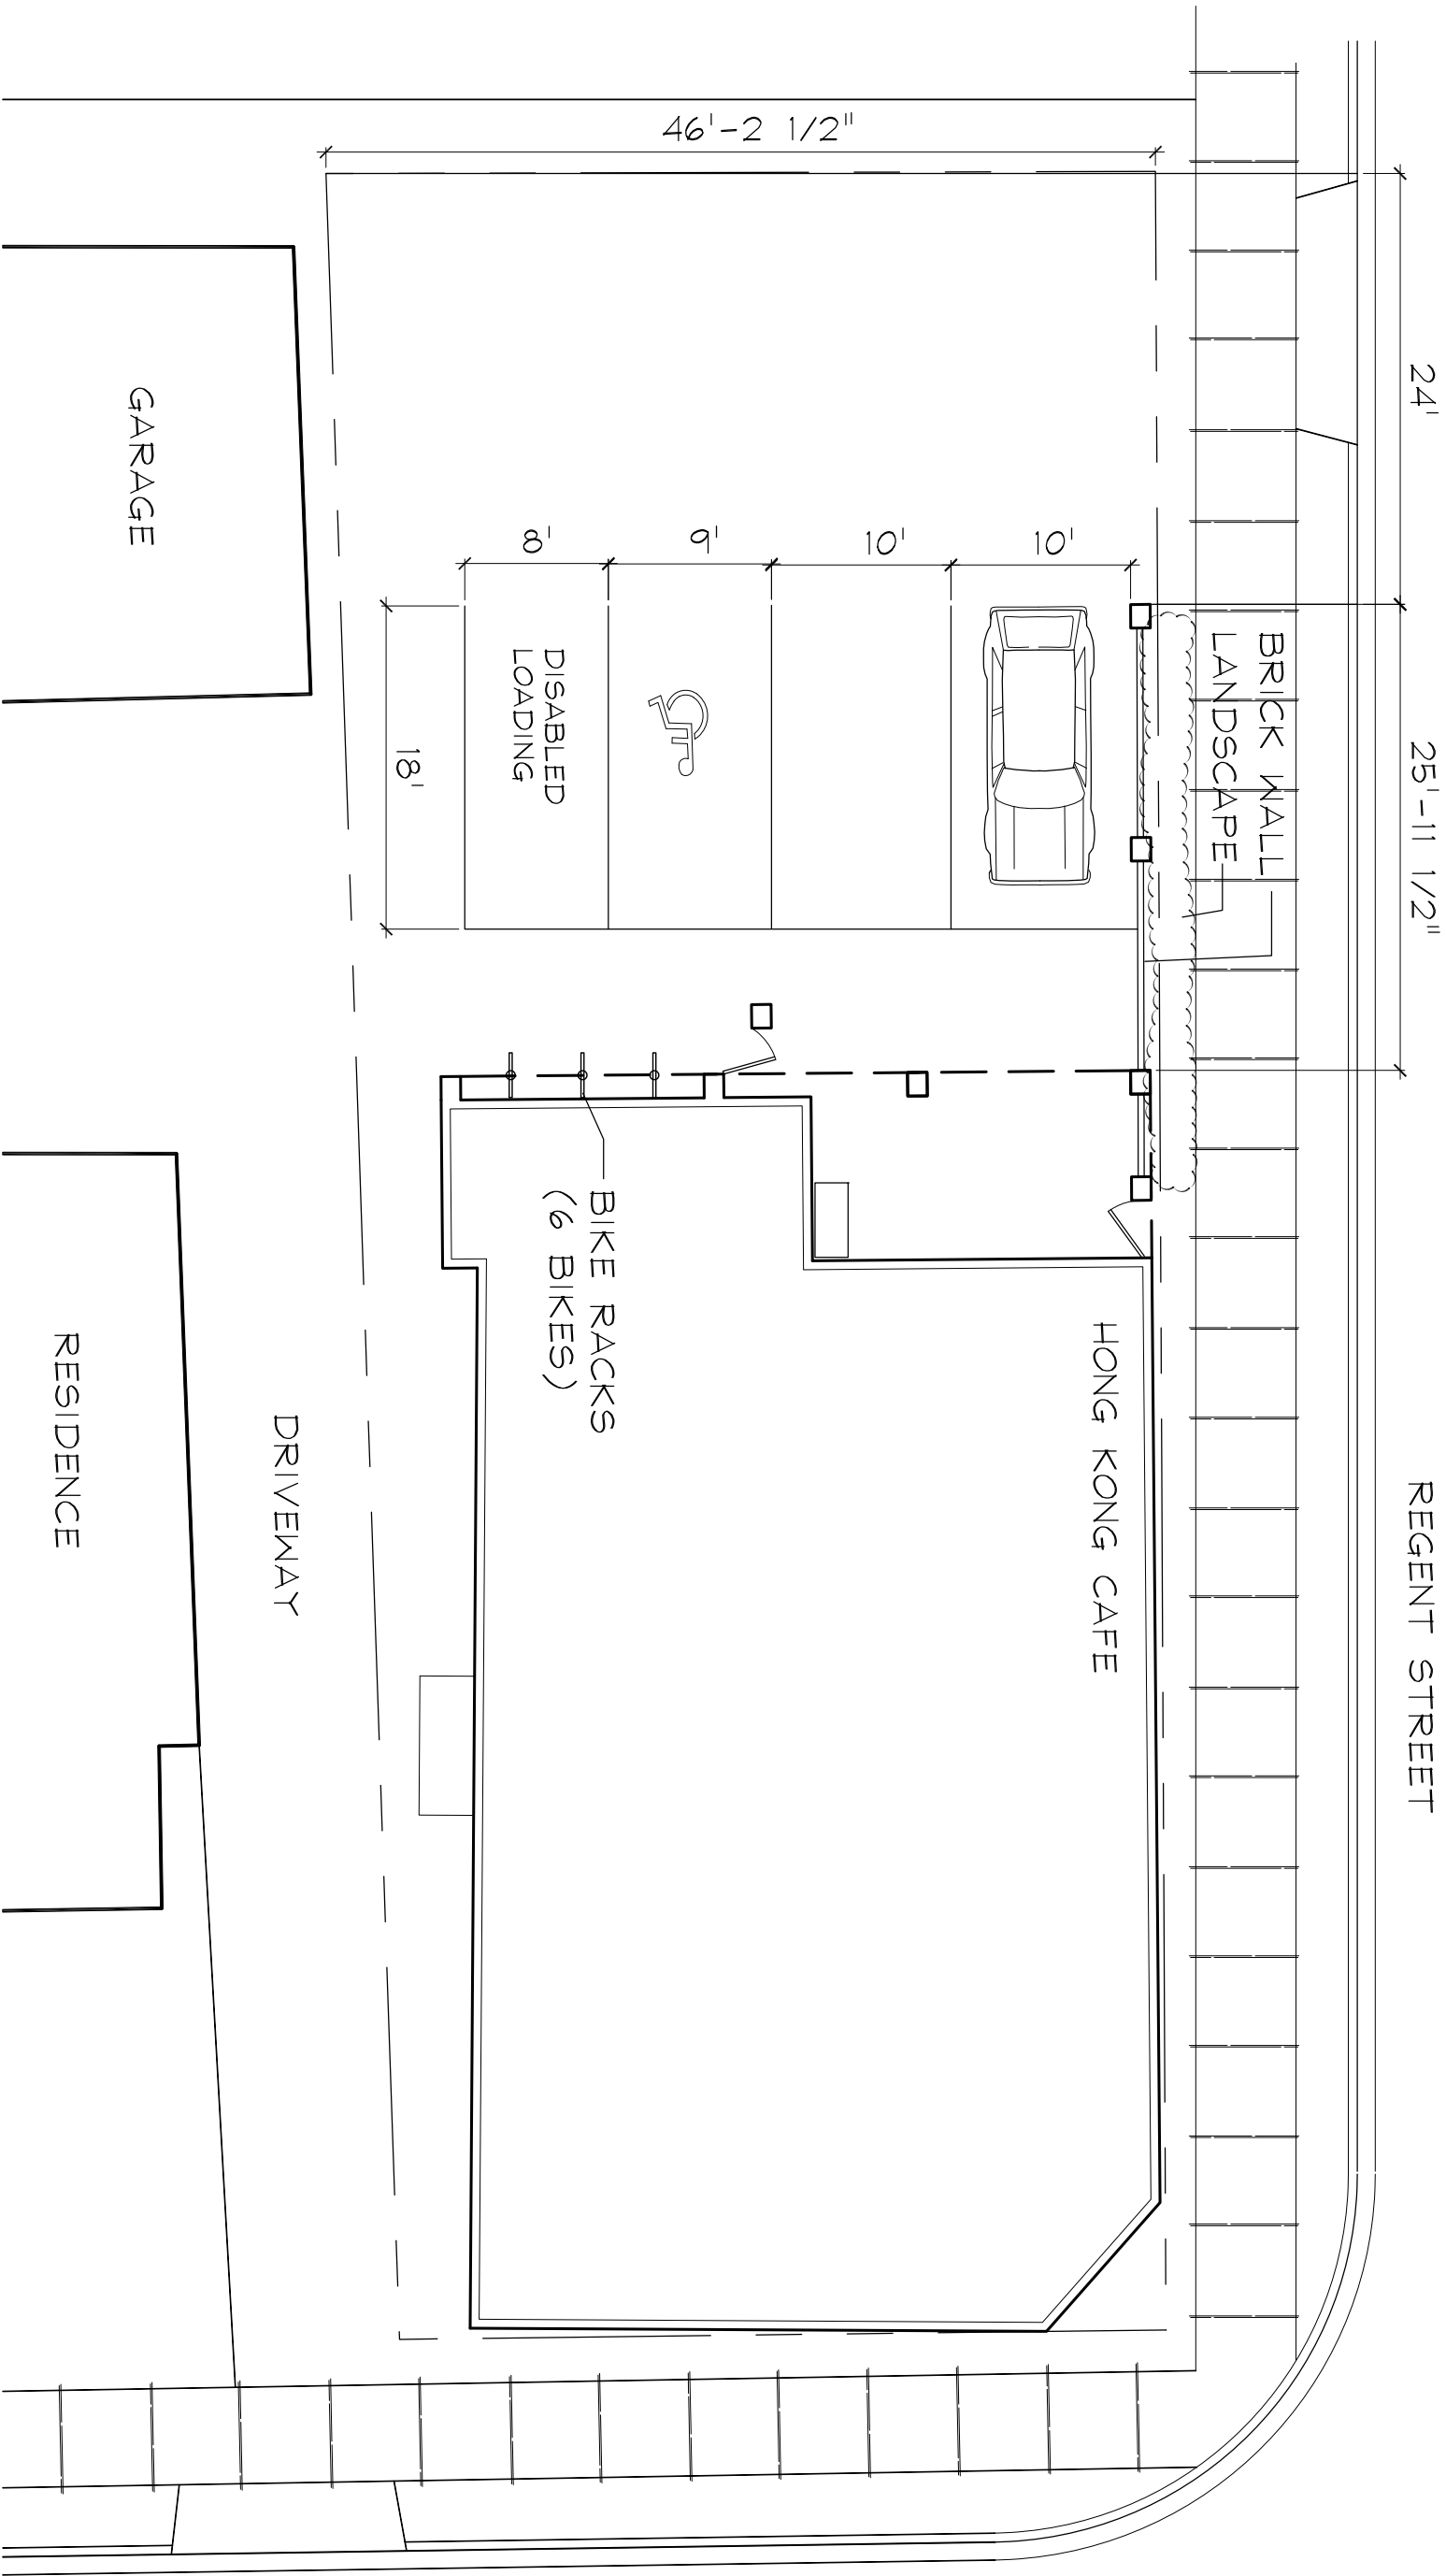

SITE PLAN
HONG KONG CAFE
2 SOUTH MILLS STREET
MADISON, WISCONSIN

CONDITIONAL USE PLAN
"WINTER" PARKING

9 JUNE 2010

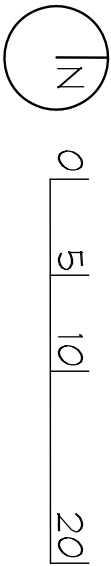

ARD EBERLE ARCHITECTS

thiel
STUDIO