


ISSUED

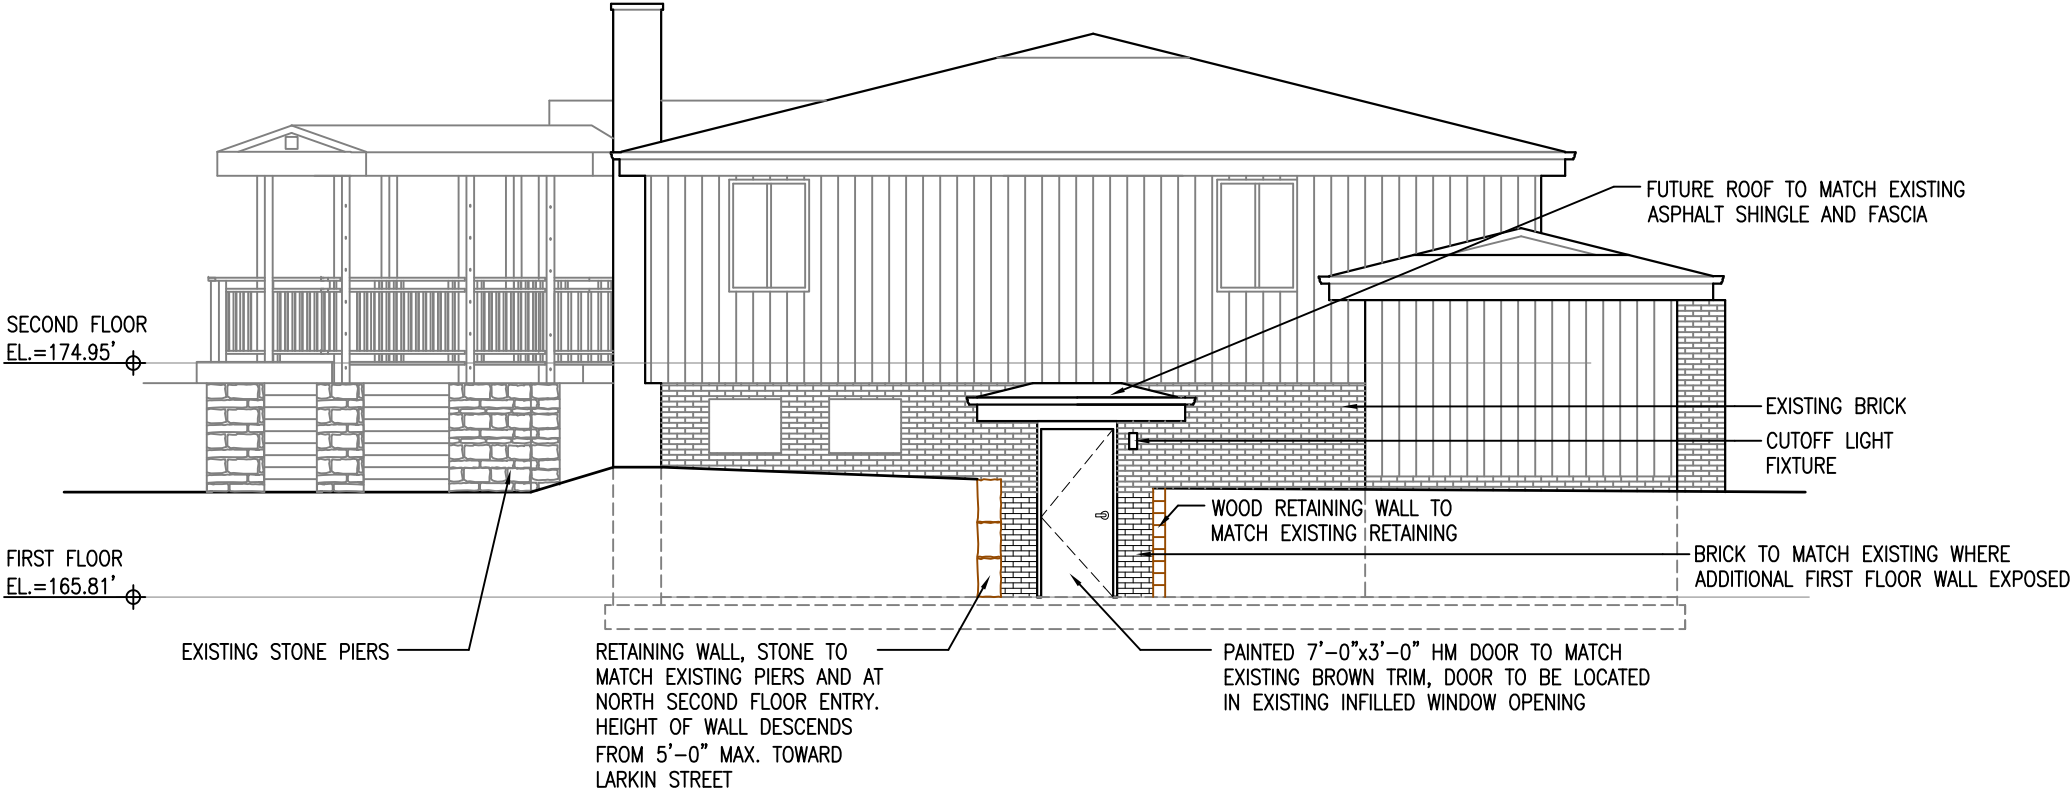

1 WEST ELEVATION
1/8"=1'-0"

PROJECT
ASCENTIVES FIRST FLOOR
ENTRY
3822 MINERAL POINT ROAD
MADISON, WISCONSIN

DRAWING
WEST ELEVATION

DATE
01.17.12

