


PROJECT:	
NUMBER:	121017.00
DATE:	01.10.2013
ISSUANCES:	
---	---
REV:	---
SHEET:	
T000	

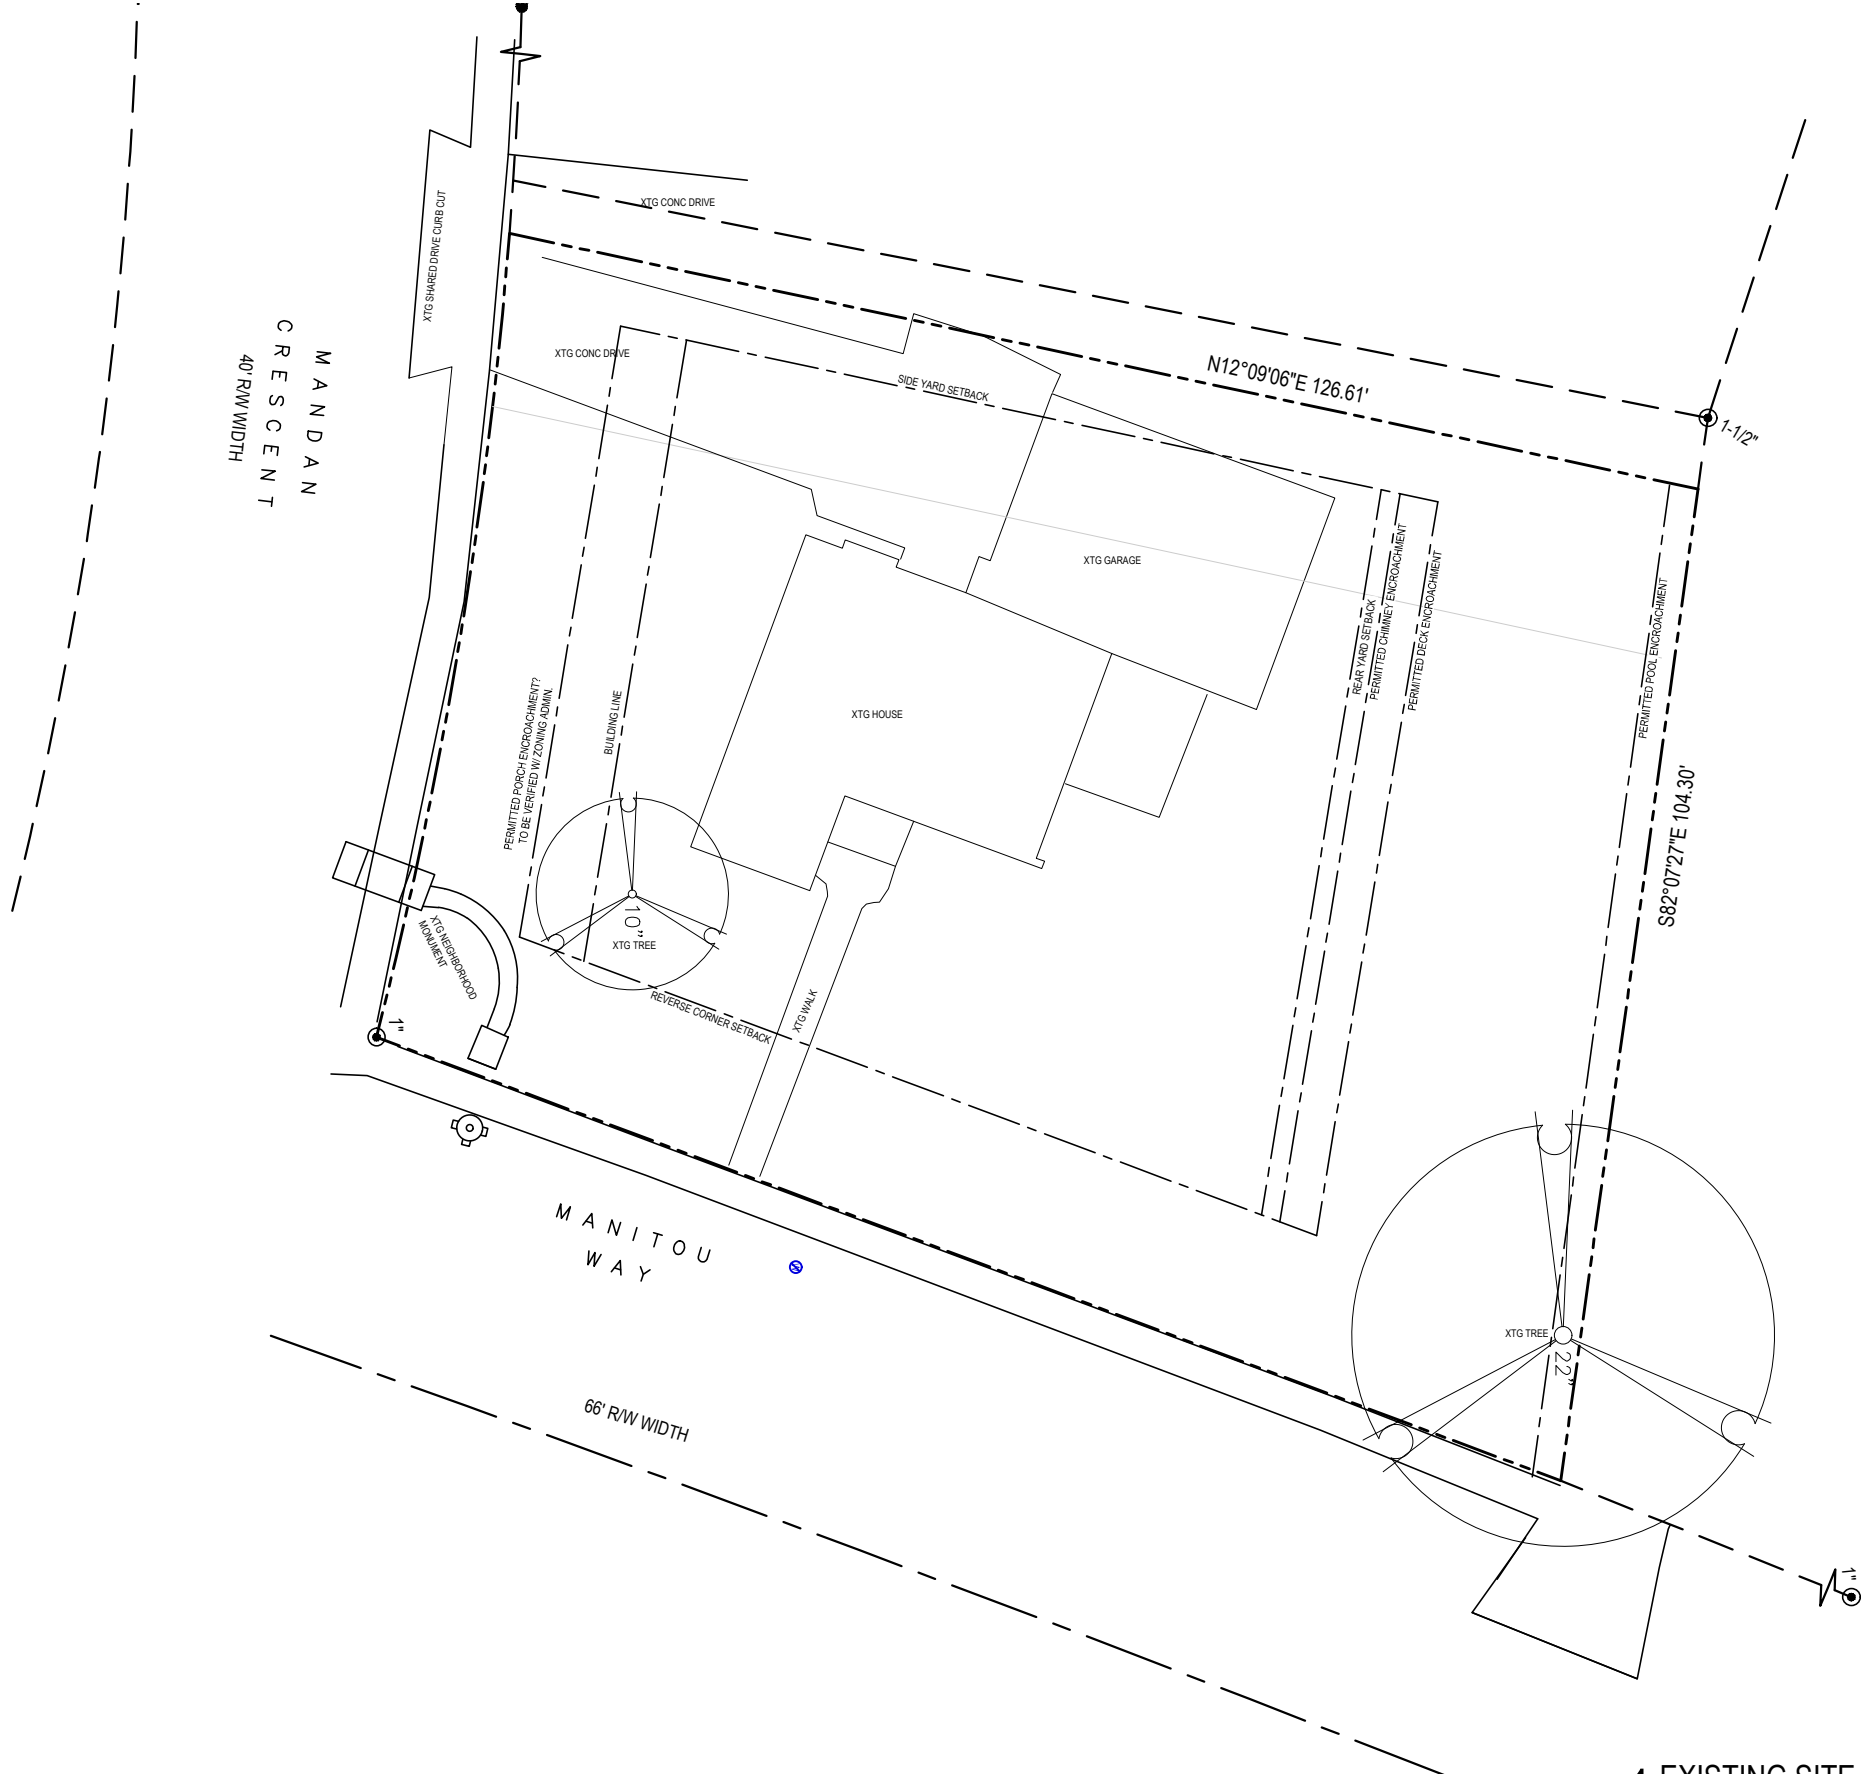


1 EXISTING SITE PLAN
1" = 20'-0"

CAREY RESIDENCE
DESIGN DEVELOPMENT
3934 MANITOU WAY
MADISON, WI


PROJECT:	
NUMBER:	121017.00
DATE:	01.10.2013
ISSUANCES:	
---	---
REV:	---
SHEET:	

C000

DESTREE DESIGN ARCHITECTS HOLDS ALL RIGHTS INCLUDING THE COPYRIGHT OF THIS DOCUMENT, AS WELL AS THE CONCEPTS AND DESIGNS INCORPORATED HEREIN AS AN INSTRUMENT OF SERVICE. AS PROPERTY OF DESTREE DESIGN ARCHITECTS IT IS NOT TO BE COPIED, DISTRIBUTED, OR USED IN WHOLE OR PART WITHOUT THE EXPRESS WRITTEN CONSENT OF DESTREE DESIGN ARCHITECTS.

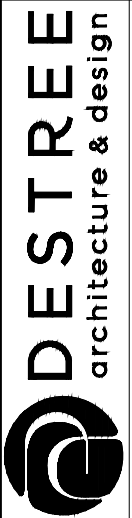

222 West Washington Ave., Suite 310, Madison, WI 53703
ph: 608.268.1499 fax: 608.268.1498
www.destreedesignarchitects.com

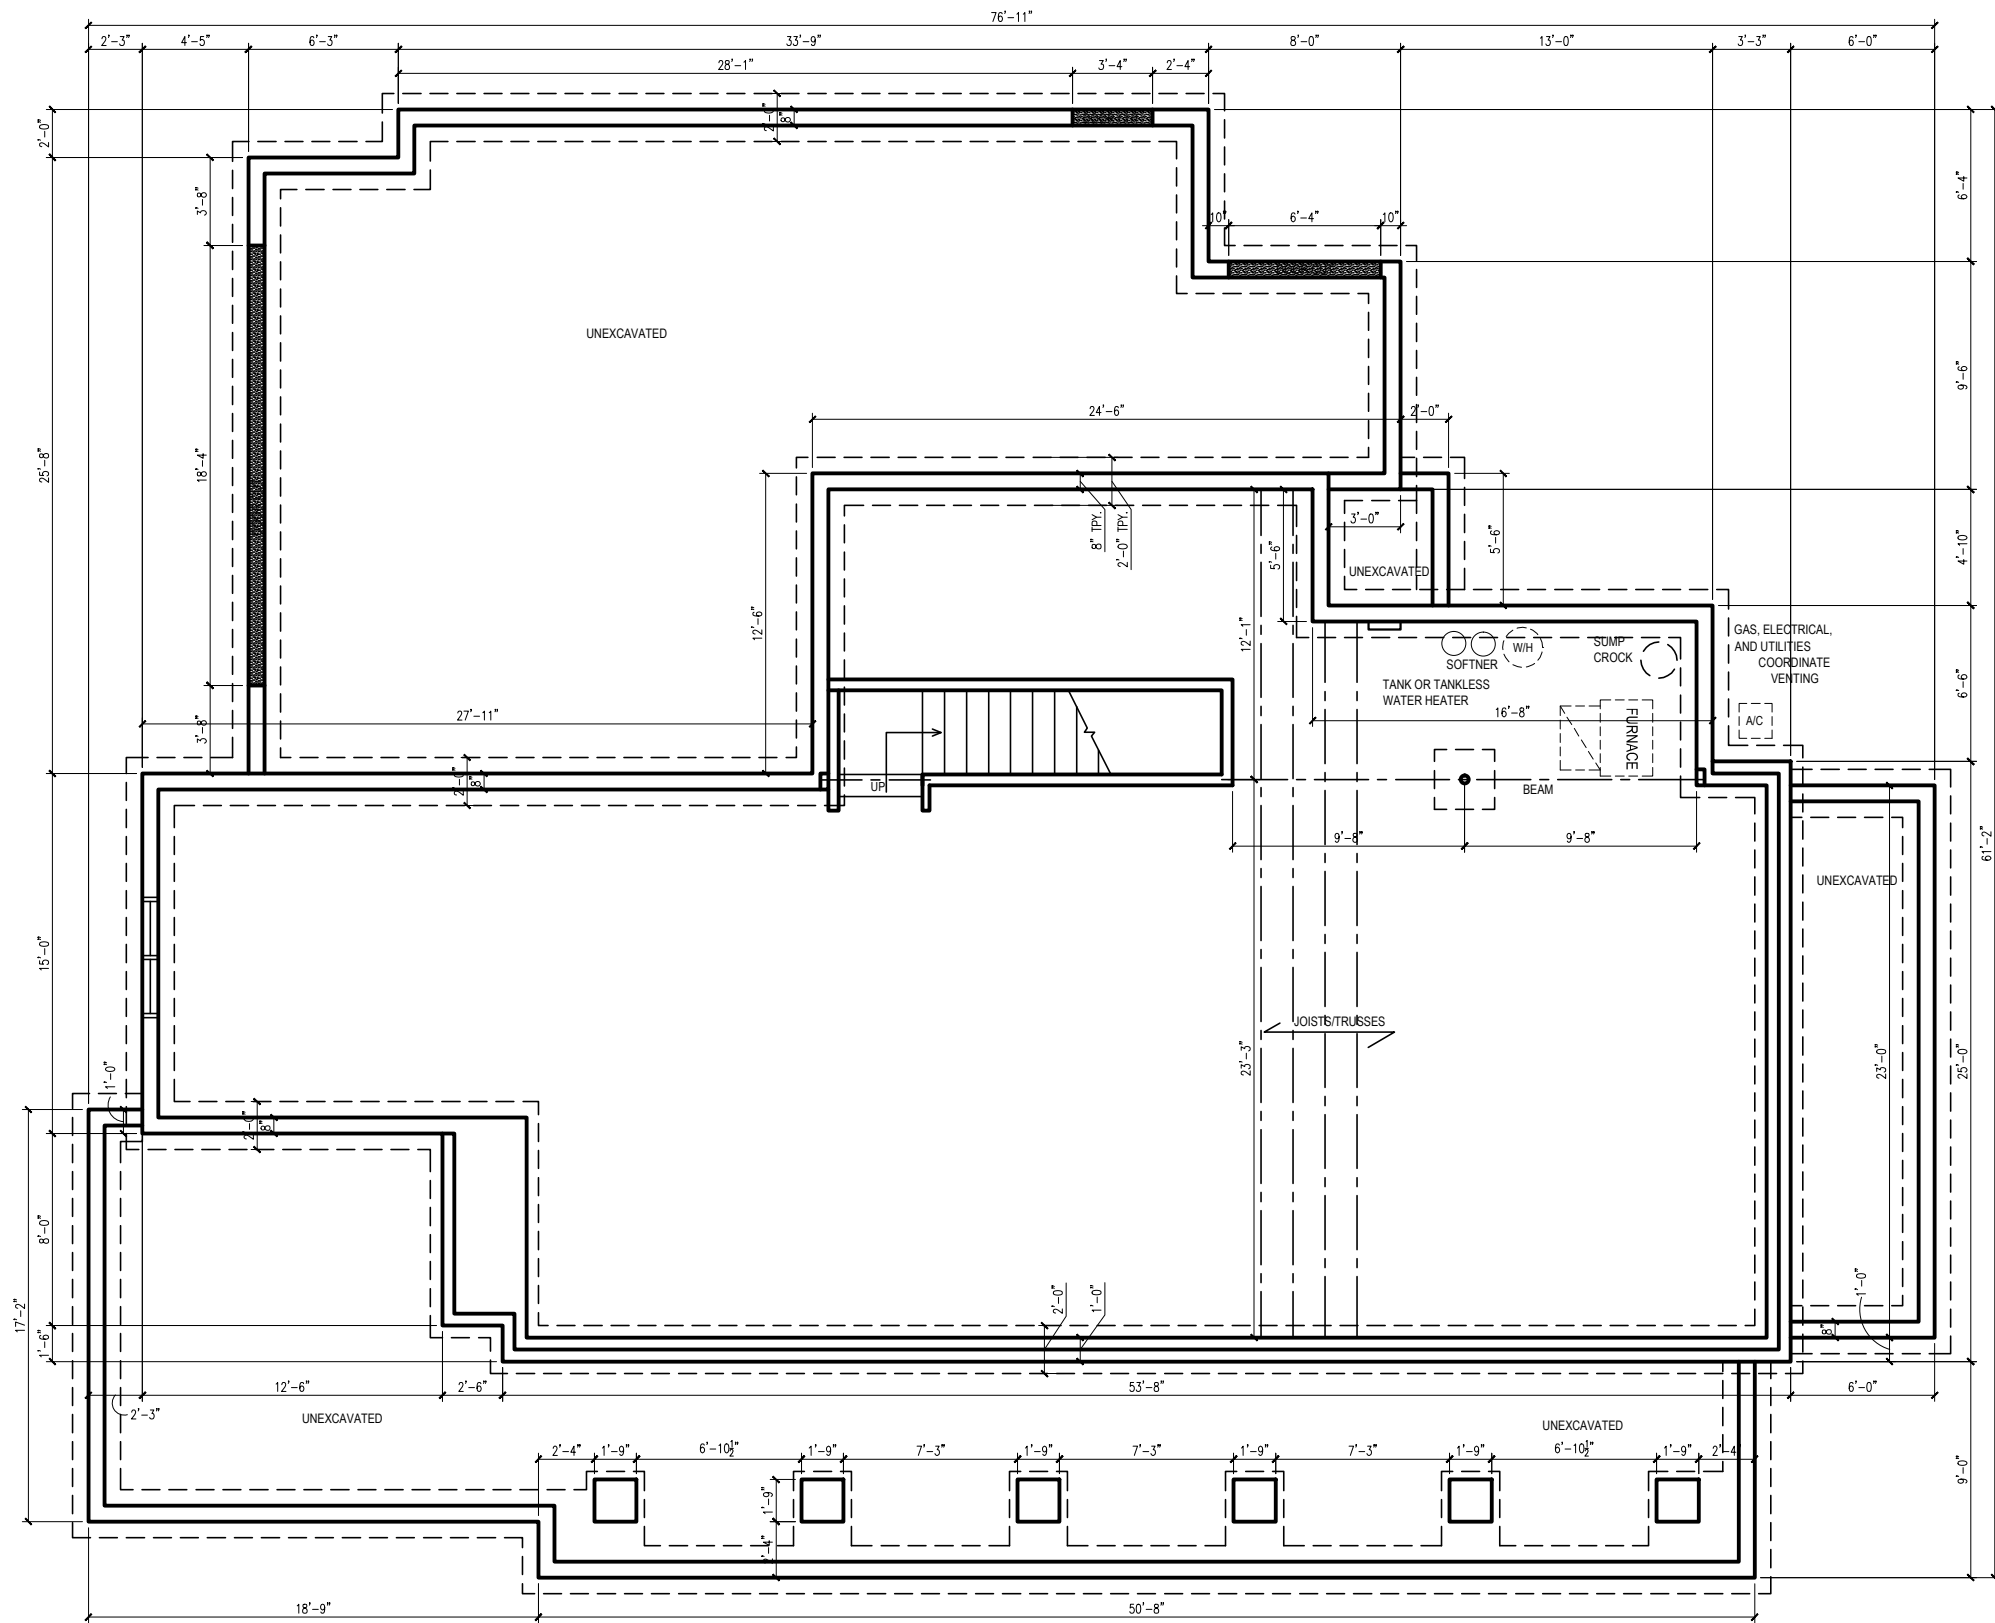

⊕ = 1 BASEMENT PLAN
1/8" = 1'-0"

DESTREE DESIGN ARCHITECTS HOLDS ALL RIGHTS INCLUDING THE COPYRIGHT OF THIS DOCUMENT, AS WELL AS THE CONCEPTS AND DESIGNS INCORPORATED HEREIN AS AN INSTRUMENT OF SERVICE. AS PROPERTY OF DESTREE DESIGN ARCHITECTS IT IS NOT TO BE COPIED, DISTRIBUTED, OR USED IN WHOLE OR PART WITHOUT THE EXPRESS WRITTEN CONSENT OF DESTREE DESIGN ARCHITECTS.

CAREY RESIDENCE
DESIGN DEVELOPMENT
3934 MANITOU WAY
MADISON, WI


PROJECT:	
NUMBER:	121017.00
DATE:	01.10.2013
ISSUANCES:	
REV:	
SHEET:	A100




222 West Washington Ave. Suite 310, Madison, WI 53703
 ph: 608.268.1499 fax: 608.268.1498
www.destroyarchitects.com



DESTREE DESIGN ARCHITECTS HOLDS ALL RIGHTS INCLUDING THE COPYRIGHT OF THIS DOCUMENT, AS WELL AS THE CONCEPTS AND DESIGNS INCORPORATED HEREIN AS AN INSTRUMENT OF SERVICE. AS PROPERTY OF DESTREE DESIGN ARCHITECTS IT IS NOT TO BE COPIED, DISTRIBUTED, OR USED IN WHOLE OR PART WITHOUT THE EXPRESS WRITTEN CONSENT OF DESTREE DESIGN ARCHITECTS.

A101

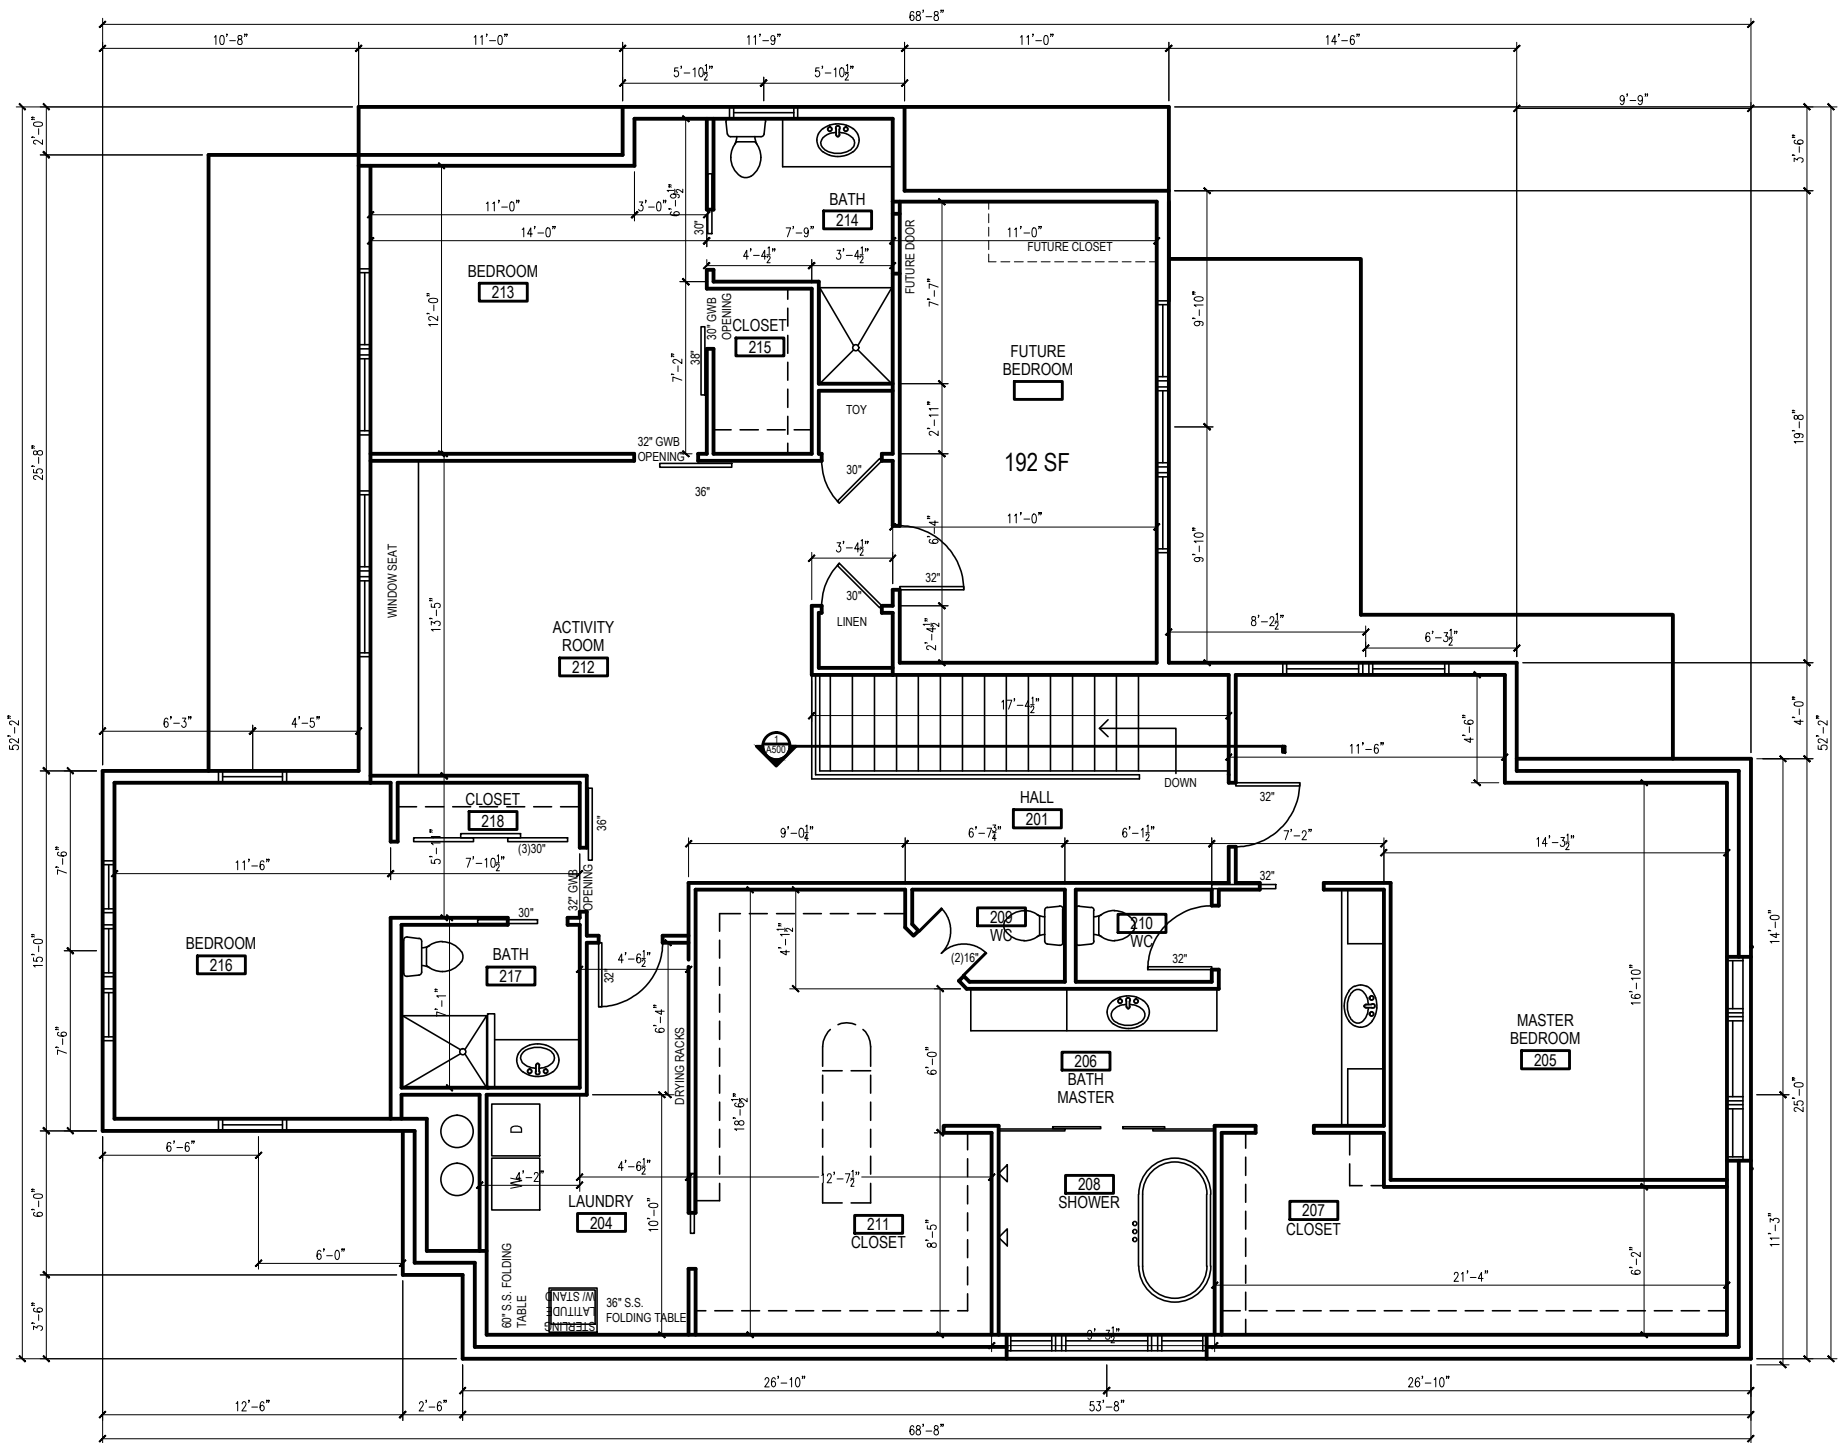

1 SECOND FLOOR PLAN
1/8" = 1'-0"

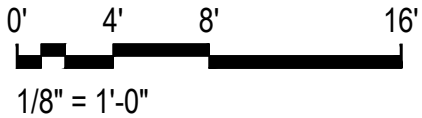

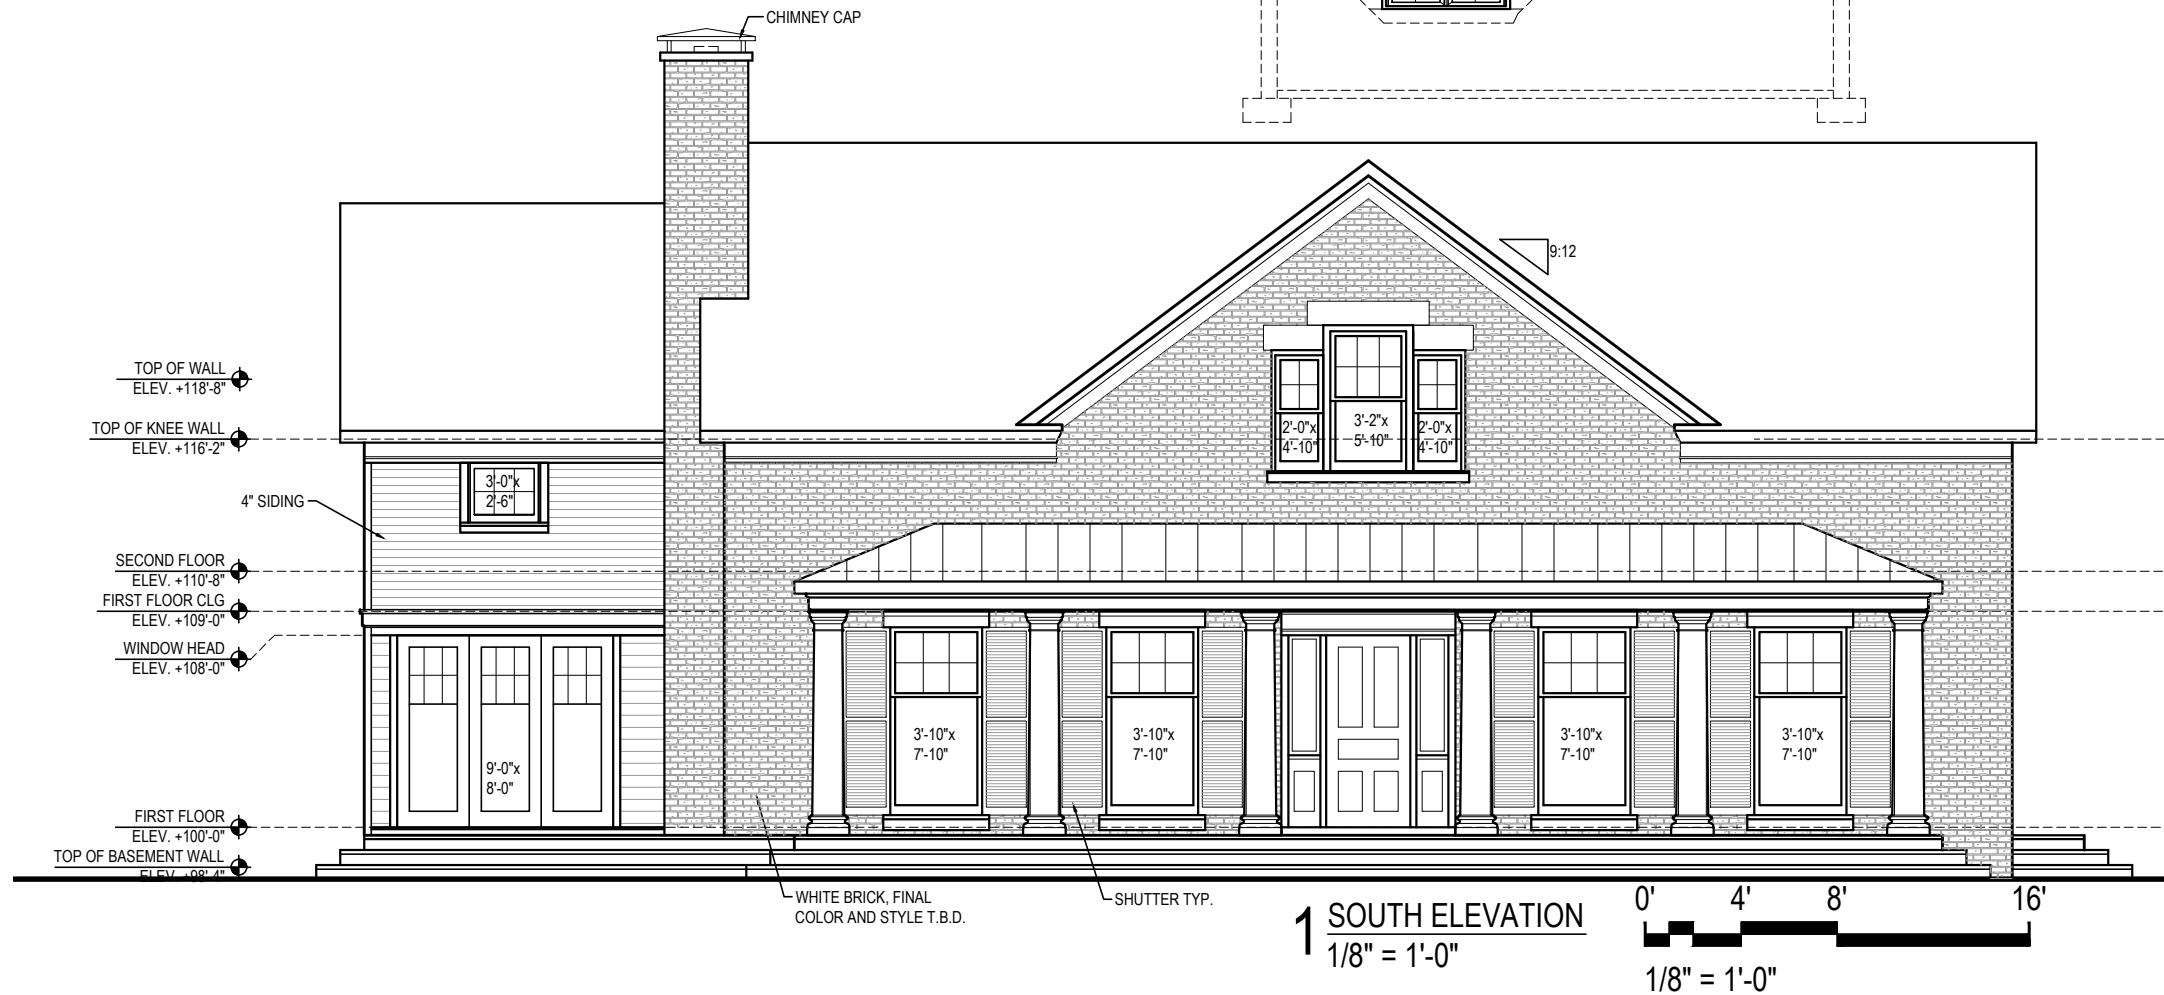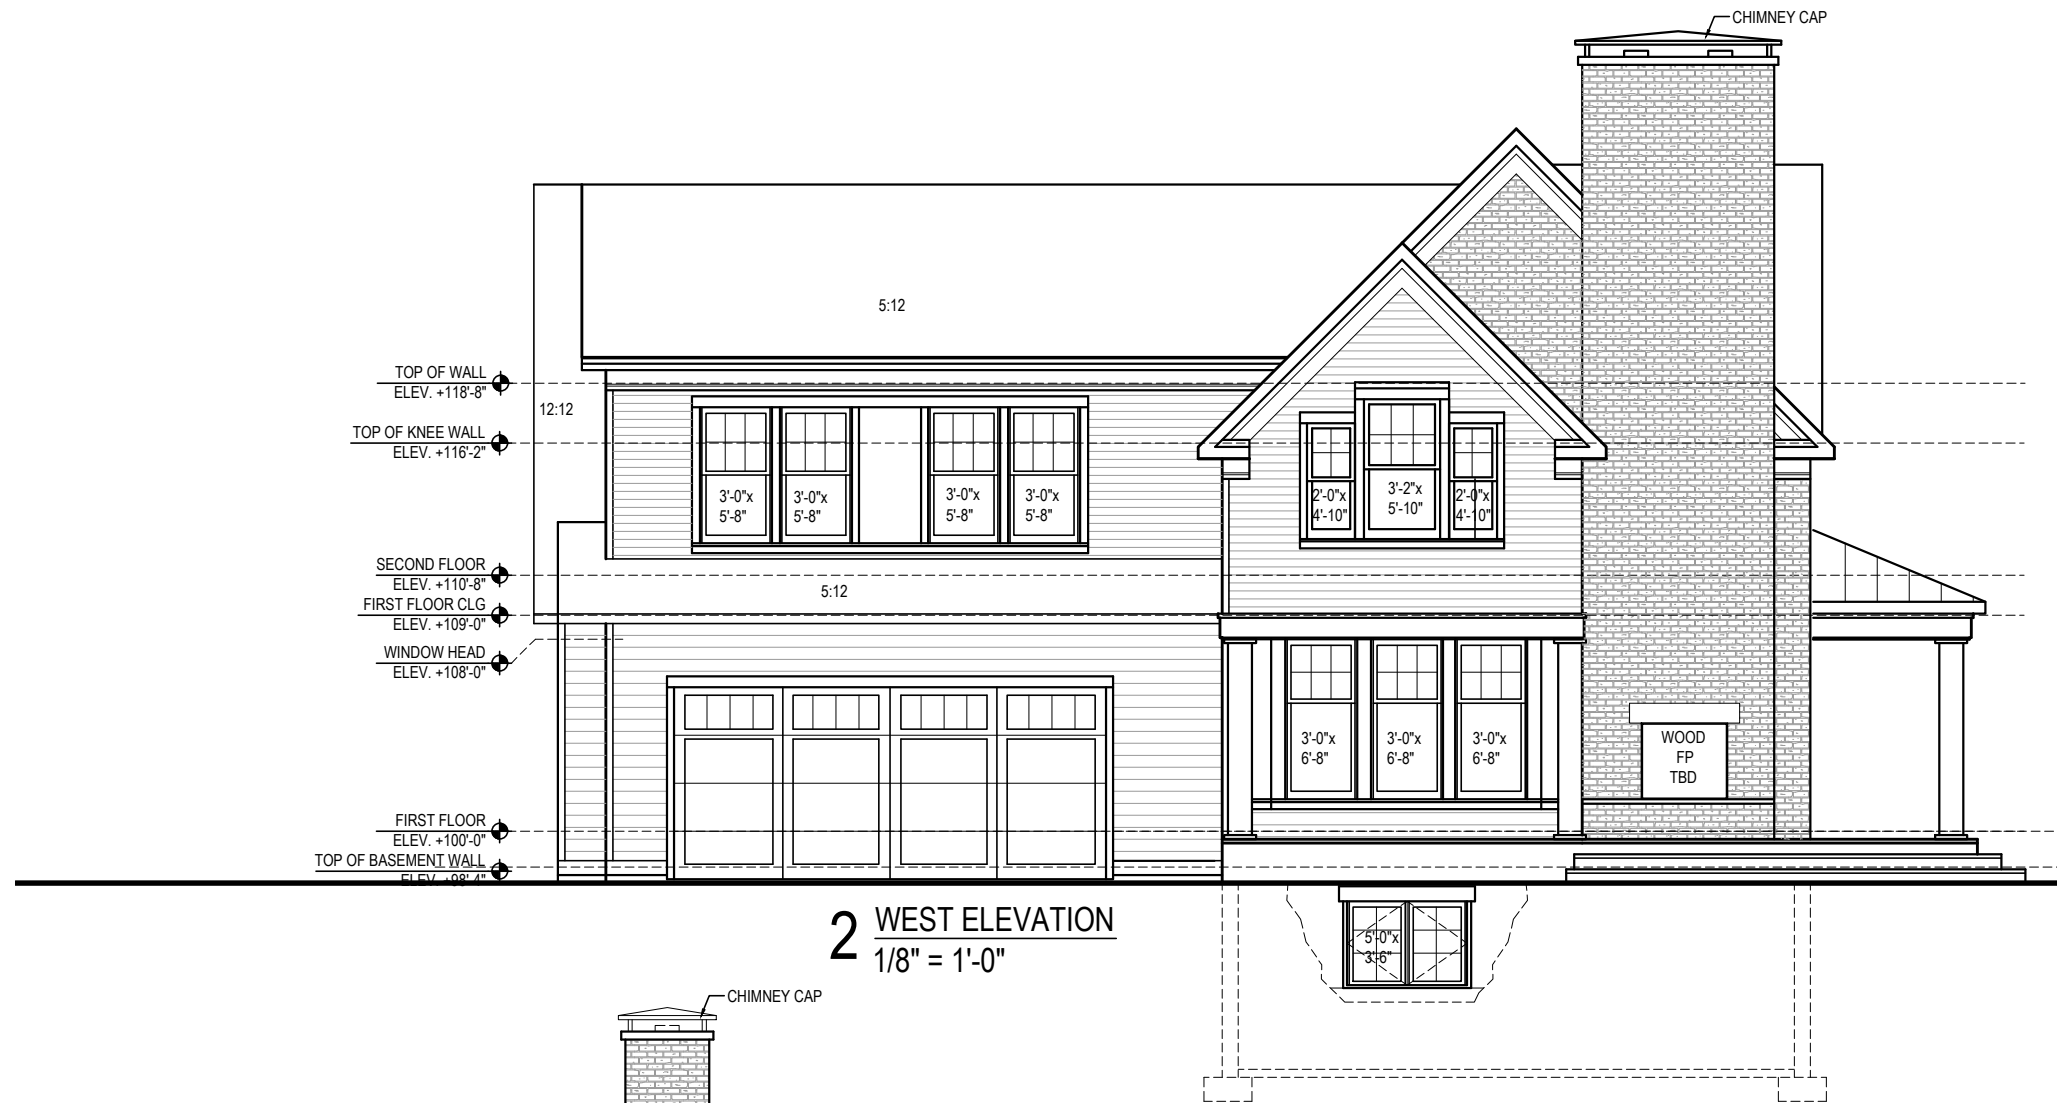

**CAREY RESIDENCE
DESIGN DEVELOPMENT**
3934 MANITOU WAY
MADISON, WI

PROJECT:	
NUMBER:	121017.00
DATE:	01.10.2013
ISSUANCES:	
REV:	
SHEET:	



2 NORTH ELEVATION
1/8" = 1'-0"



1 EAST ELEVATION
1/8" = 1'-0"

