

EXISTING NEIGHBORING STRUCTURE

208.3'

80'-0"



design coalition


DESIGN COALITION INC. ARCHITECTS
2088 ATWOOD AVENUE
MADISON, WI 53704-5354

Phone: 608.246.8846
Fax: 608.246.8670

SLICHTER RESIDENCE
425 WOODWARD DR.
MADISON, WI
1/22/14

NOTE:
MAPLE TREES,
ETC. NOT SHOWN

L A K E M E N D O T A

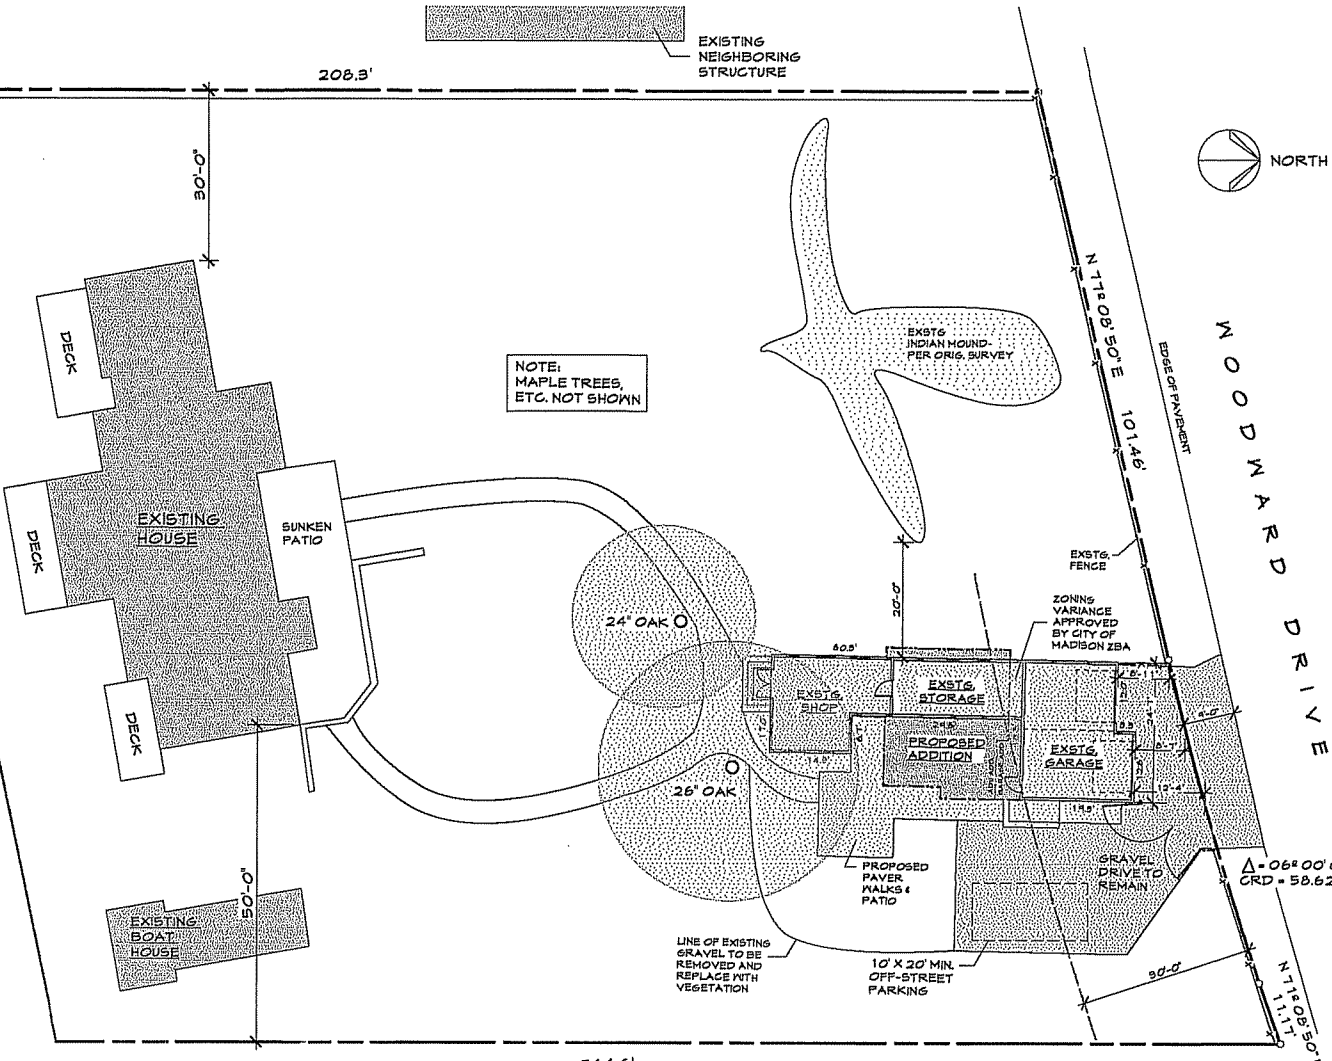


N 71° 08' 50" E
101.46'

W O O D W A R D D R I V E

$\Delta = 06^{\circ}00'01''$ R = 560.08'
CRD = 58.62 N 74° 08' 50" E

211.6'


SITE PLAN
SCALE: 1" = 20'-0"

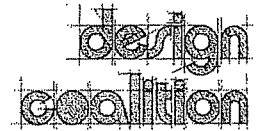

DESIGN COALITION INC. ARCHITECTS
 2088 ATWOOD AVENUE
 MADISON, WI 53704-5954


Phone: 608.246.8846
 Fax: 608.246.8670

SLICHTER RESIDENCE
 425 WOODWARD DR.
 MADISON, WI
 1/22/14

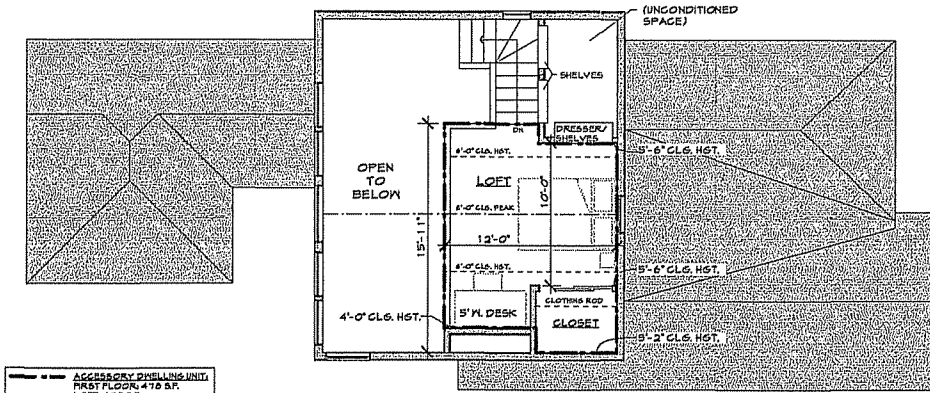


--- ACCESSORY SHELLING UNIT
 FIRST FLOOR, 470 S.F.
 LOFT, 175 S.F.
 TOTAL 645 S.F.

PROPOSED LOFT PLAN
 SCALE: 1/8" = 1'-0"

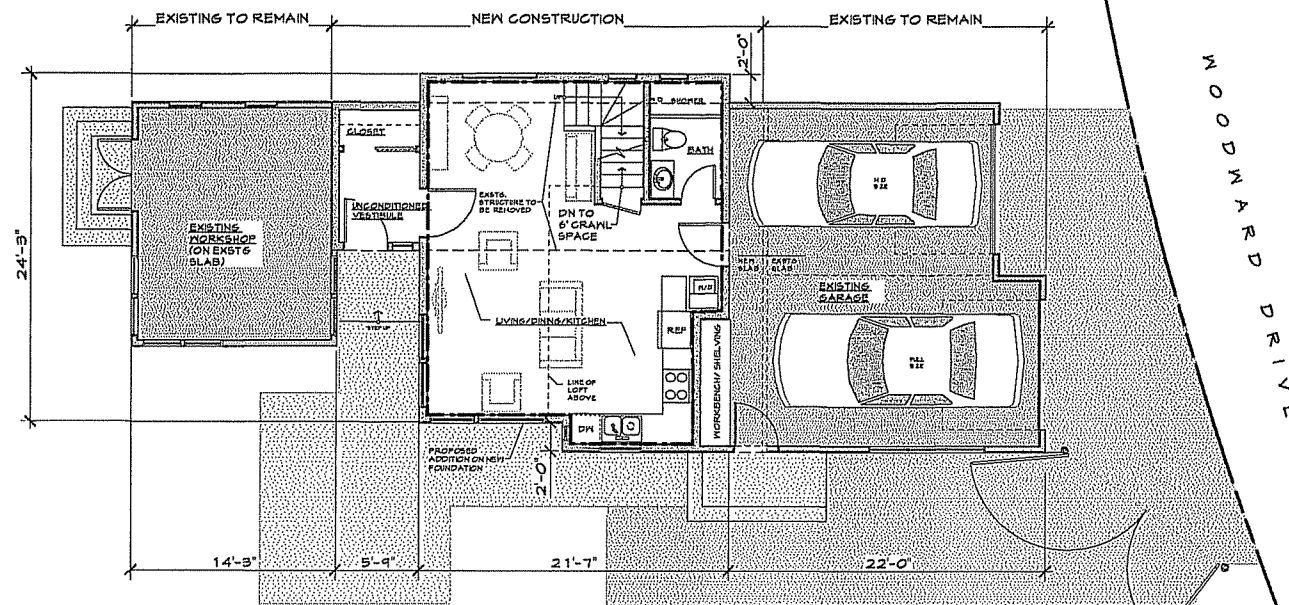

PROPOSED FIRST FLOOR PLAN
 SCALE: 1/8" = 1'-0"

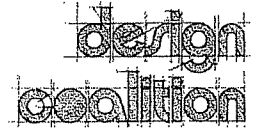


DESIGN COALITION INC. ARCHITECTS
2088 ATWOOD AVENUE
MADISON, WI 53704-5954


Phone: 608.246.8846
Fax: 608.246.8610

SLICHTER RESIDENCE
425 WOODWARD DR.
MADISON, WI
1/22/14


*SEE PLANS FOR
BUILDING FOOTPRINT
DIMENSIONS

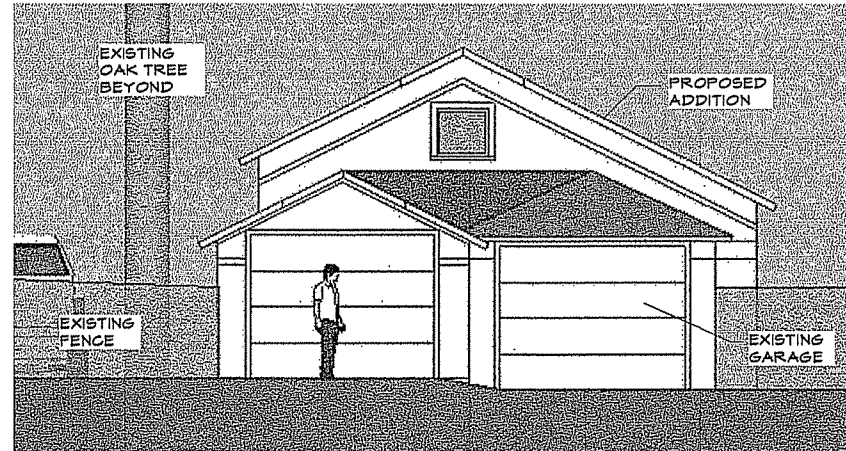

PROPOSED NORTH ELEVATION

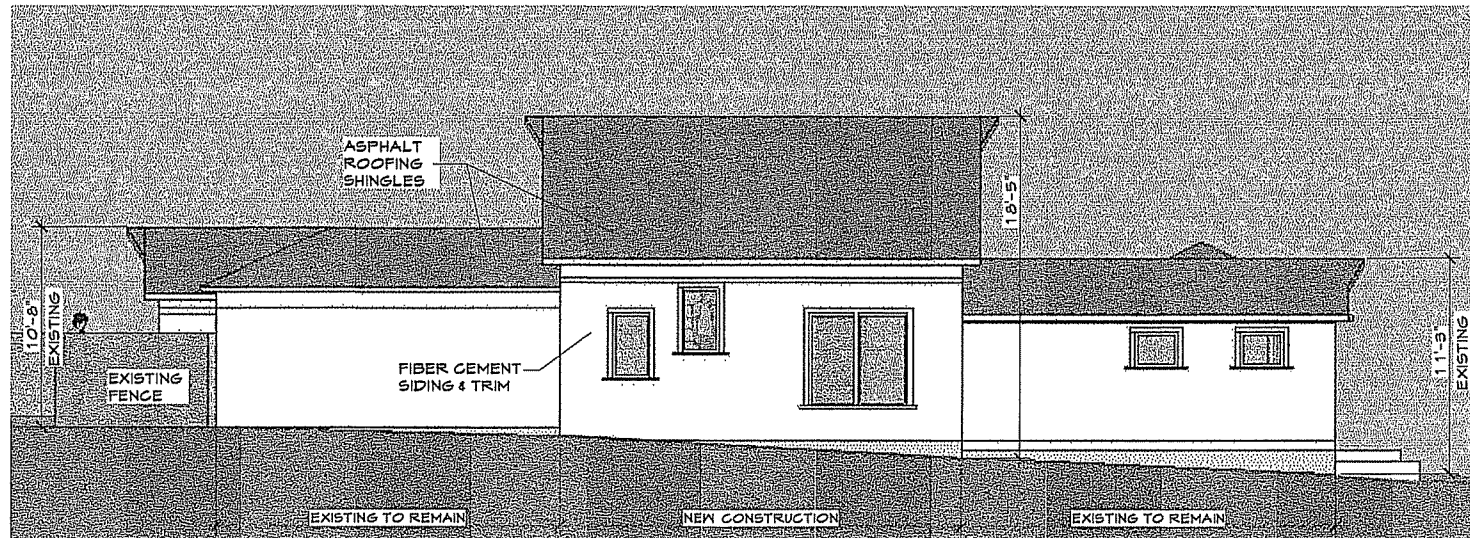


PROPOSED WEST ELEVATION

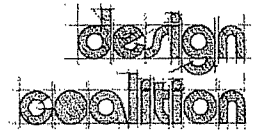


DESIGN COALITION INC. ARCHITECTS
 2088 ATAPOD AVENUE
 MADISON, WI 53704-5954
 Phone: 608.246.8846
 Fax: 608.246.8610

SLICHTER RESIDENCE
 425 WOODWARD DR.
 MADISON, WI
 1/22/14


*SEE PLANS FOR BUILDING FOOTPRINT DIMENSIONS

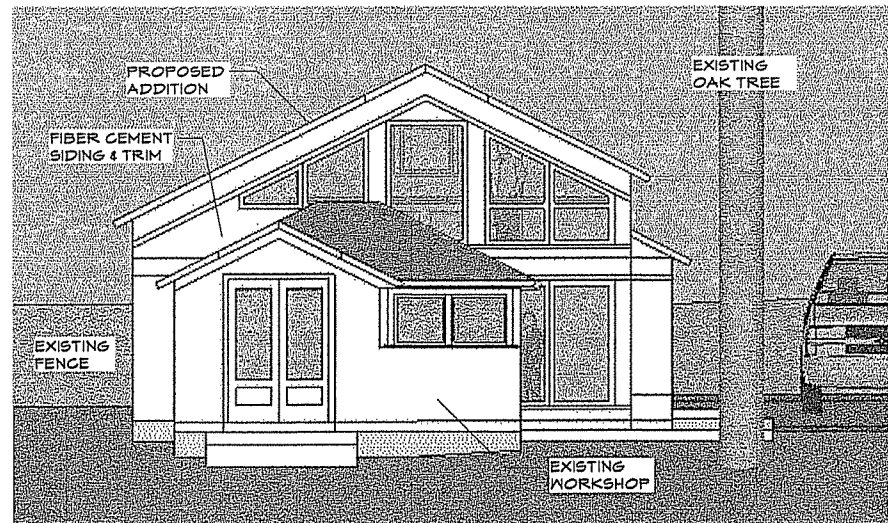



PROPOSED SOUTH ELEVATION

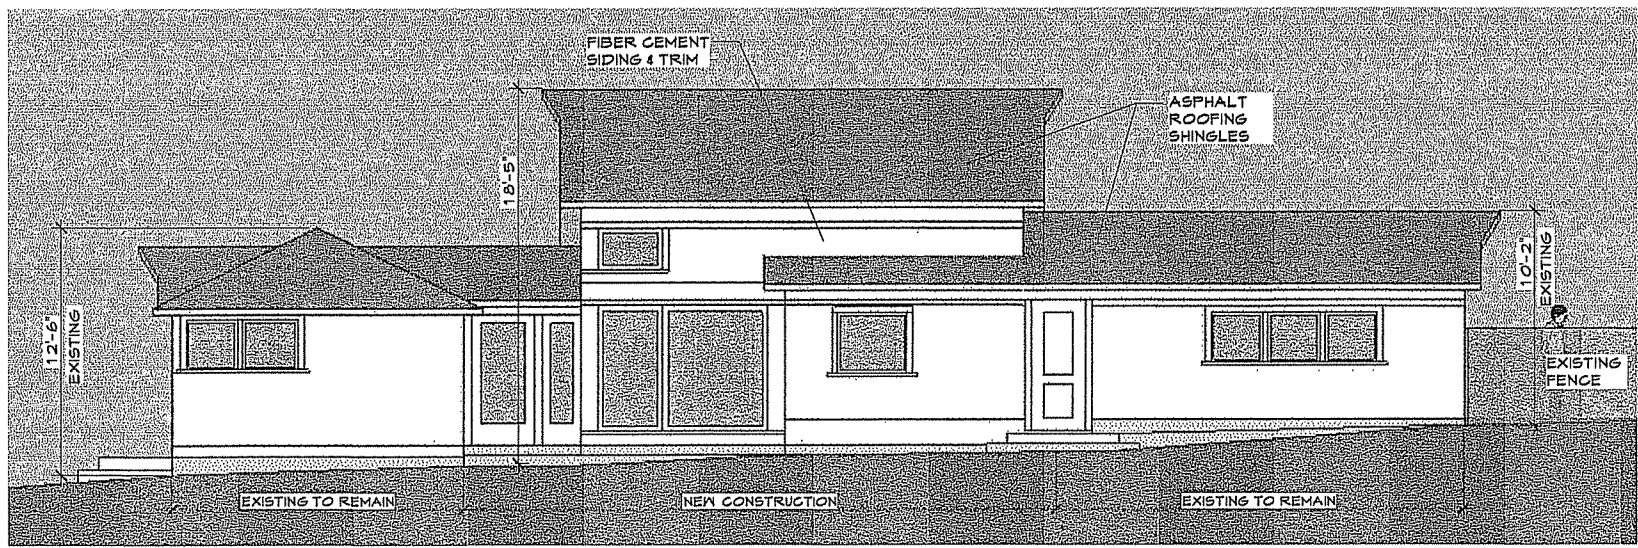

PROPOSED EAST ELEVATION

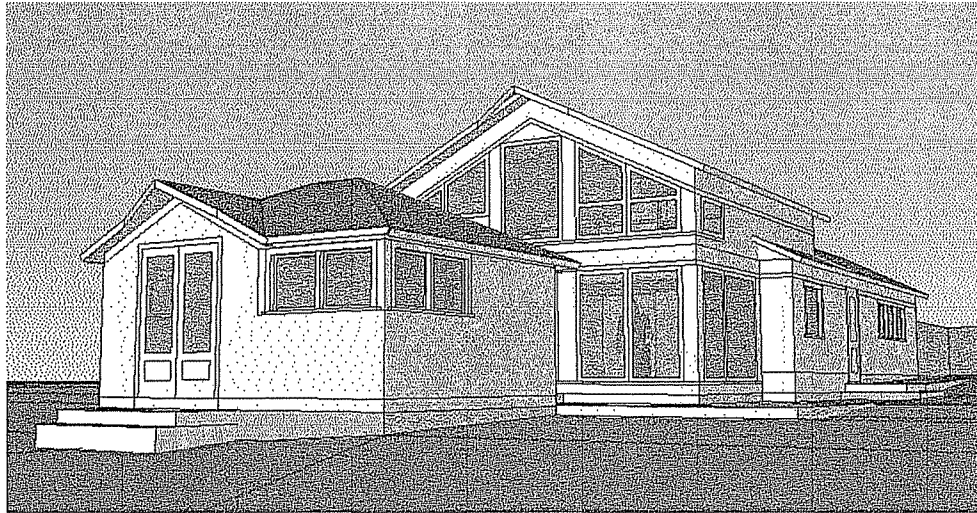

PROPOSED

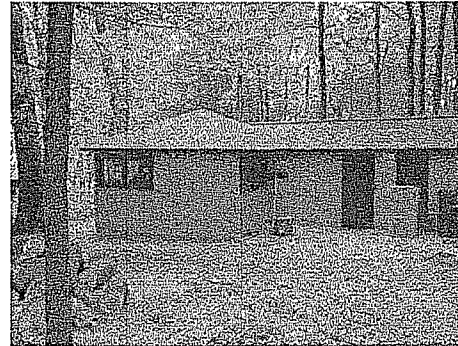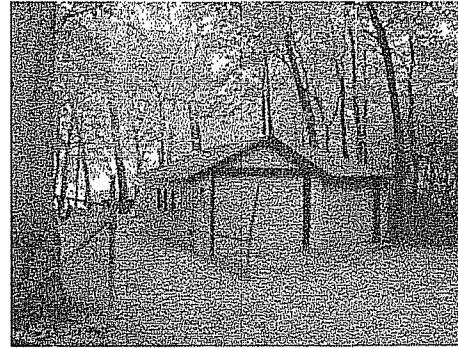

EXISTING

design coalition

DESIGN COALITION INC. ARCHITECTS
2088 ATWOOD AVENUE
MADISON, WI 53704-5954

Phone: 608.246.8846
Fax: 608.246.8670

SLICHTER RESIDENCE
425 WOODWARD DR.
MADISON, WI
1/22/14