


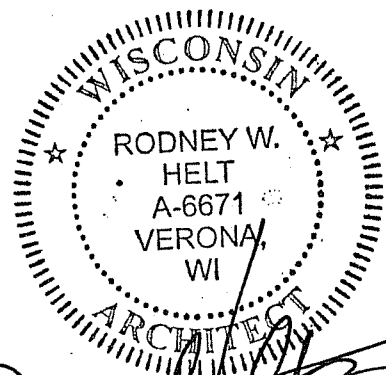


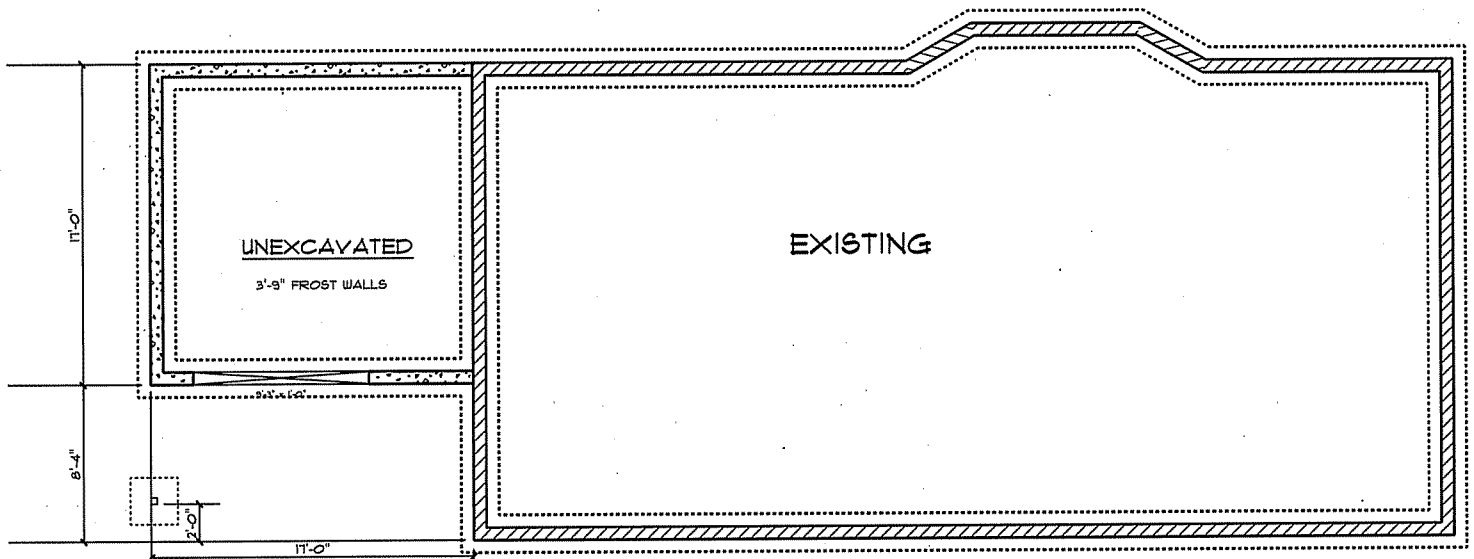


[Handwritten Signature]
8.1.2007

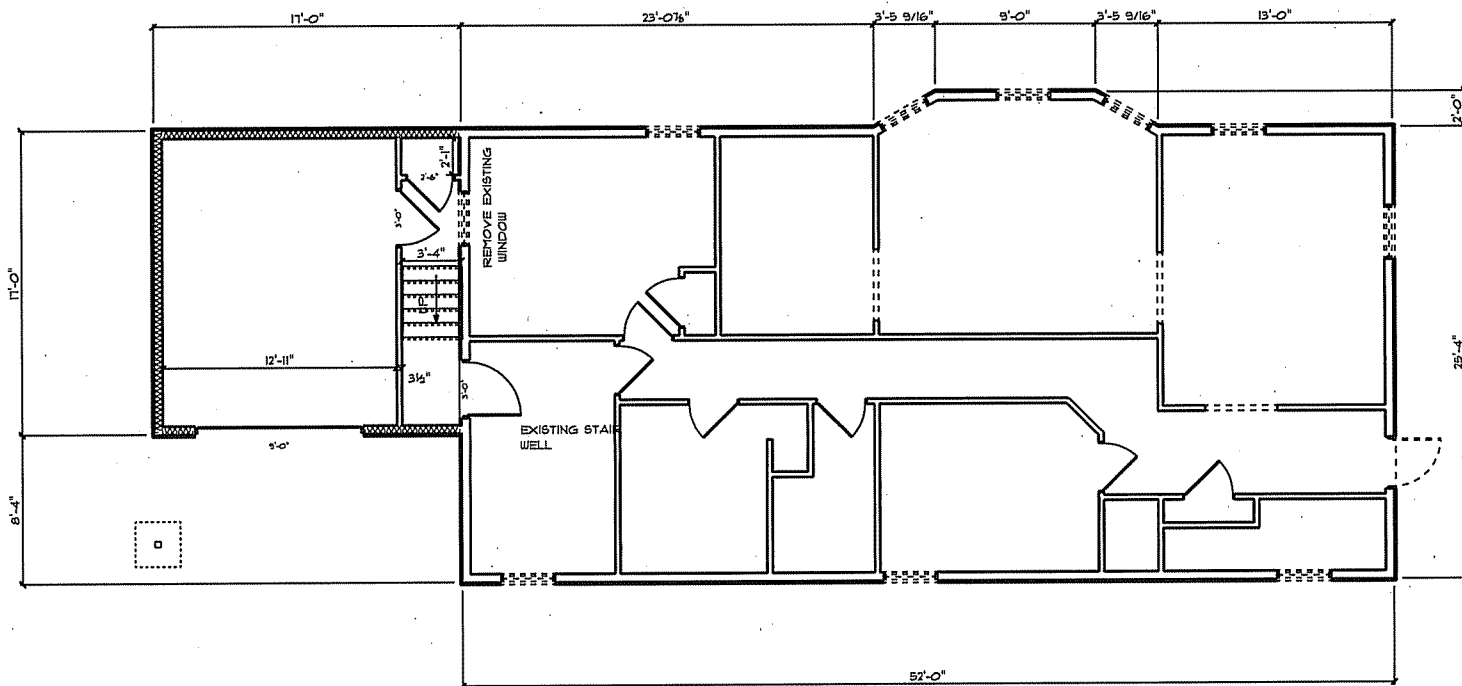


2.

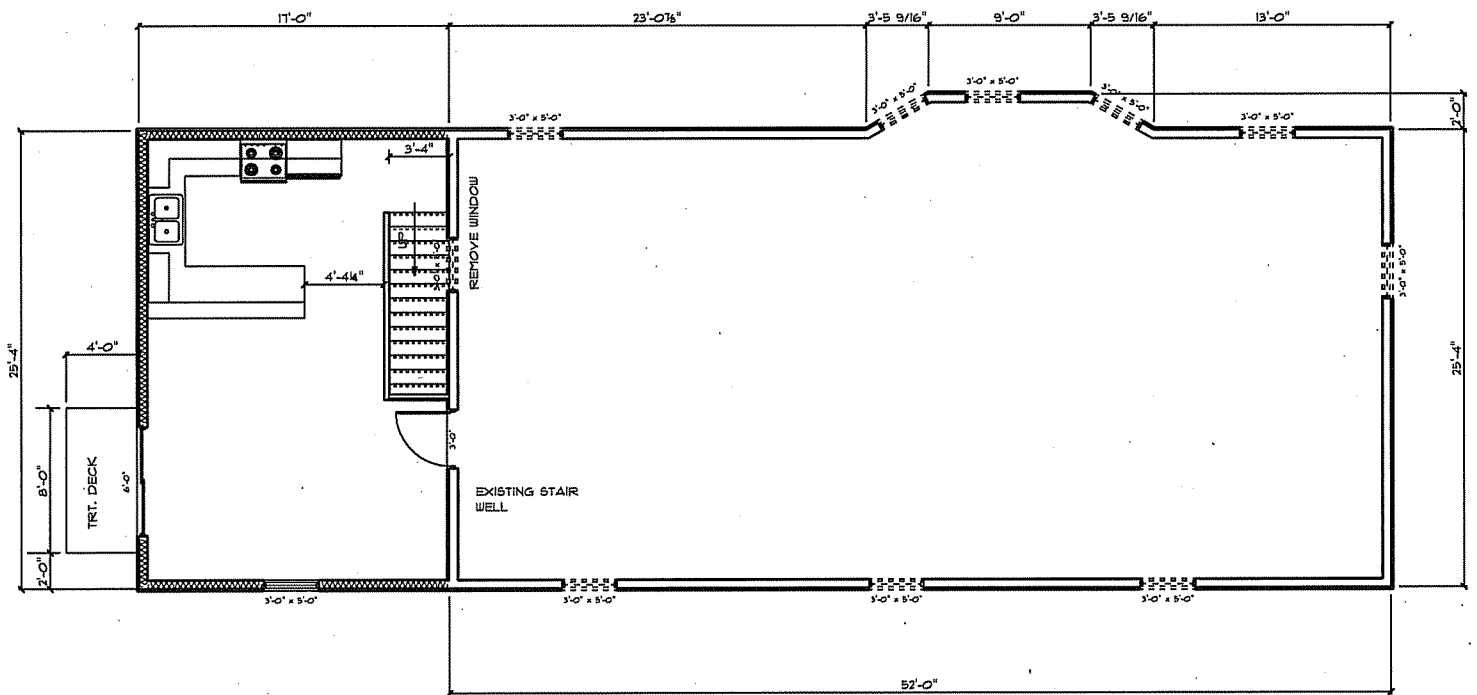




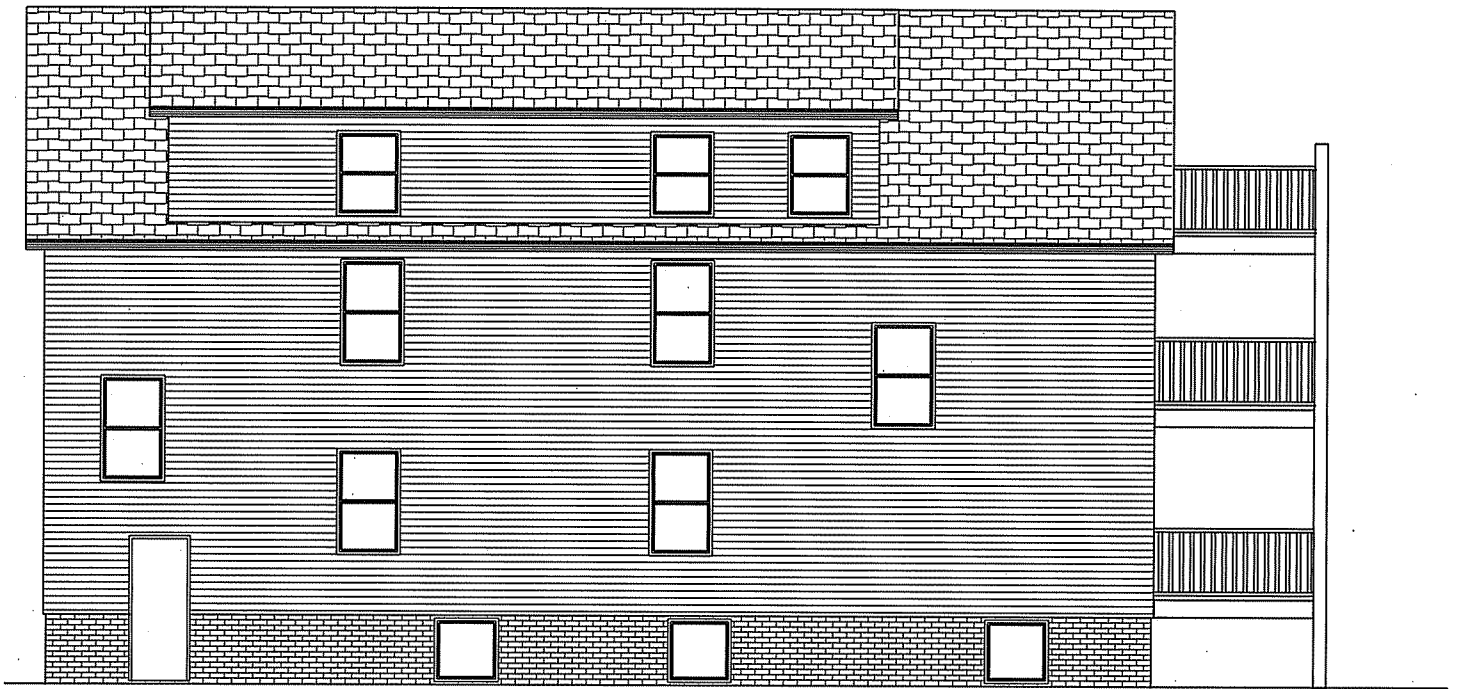

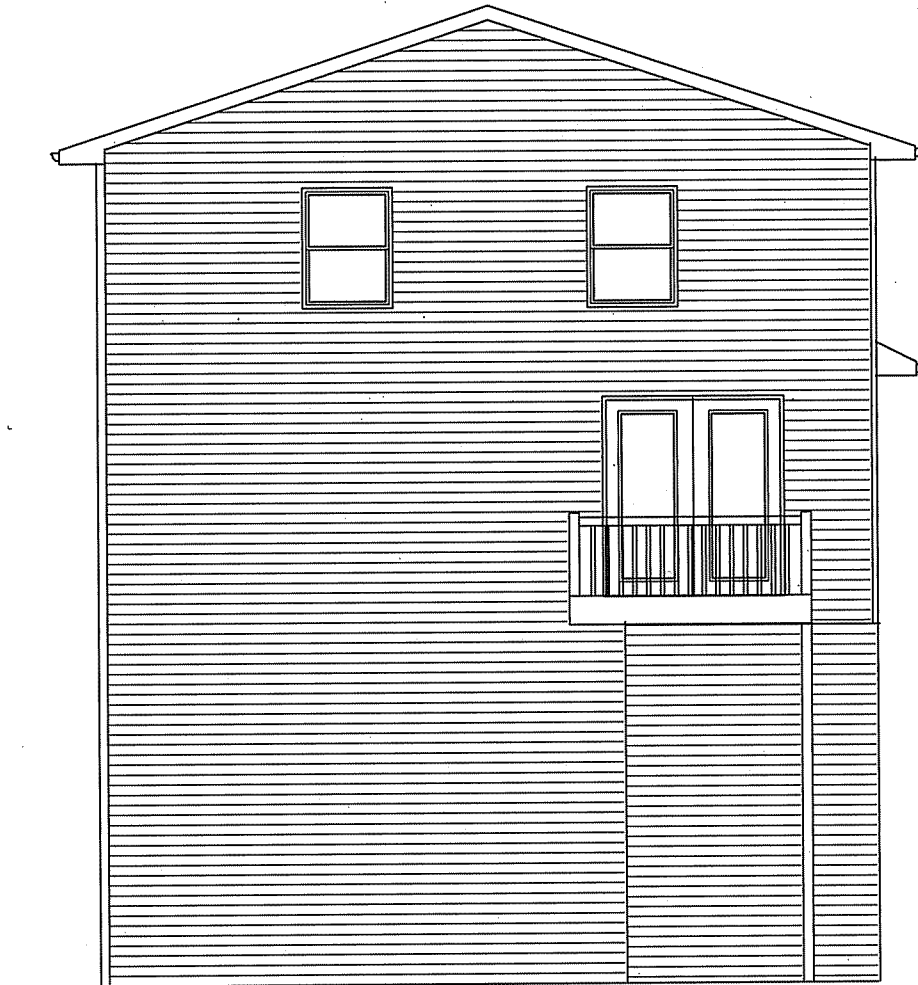

NEW HARDI PLANK SIDING

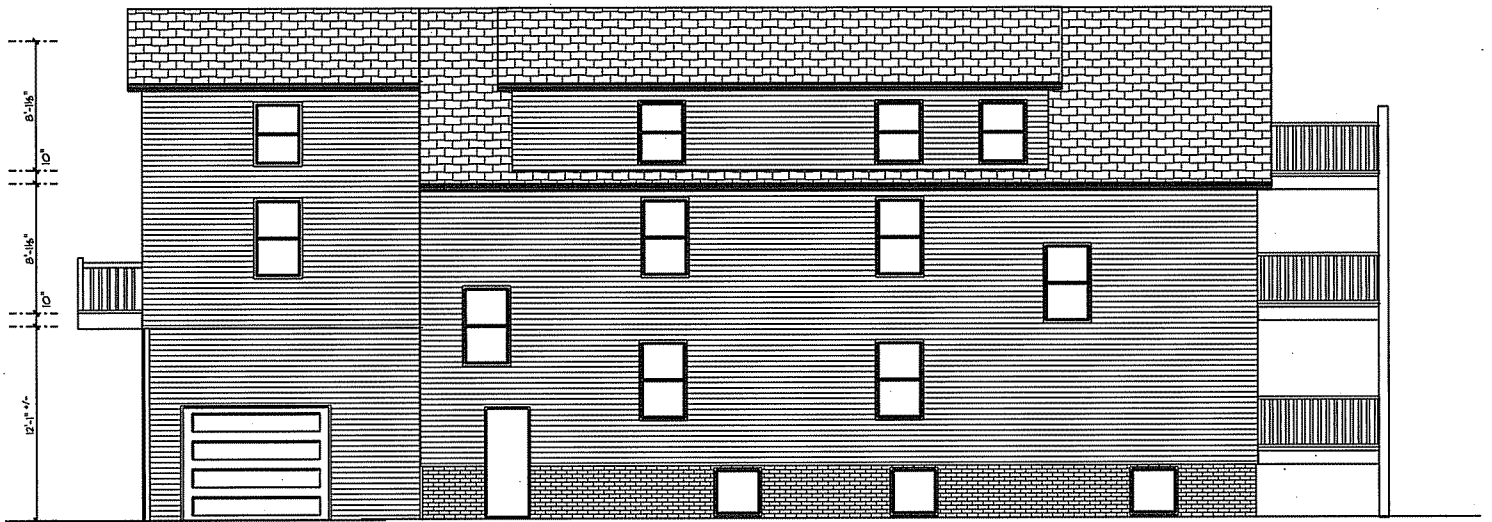


SIDING TO BE REPLACED
WITH HARDPLANK 6" SIDING

PLAT OF SURVEY



- LEGEND:
- = SET 3/4" x 24" IRON STAKE.
 - = FOUND 3/4" IRON STAKE.
 - () = RECORDED AS DATA.

SCALE: 1" = 20'

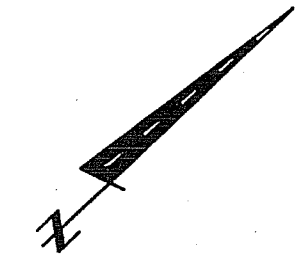

BEARINGS ARE REFERENCED TO THE SOUTHWESTERLY LINE OF LOT 15, BLOCK 41, ORIGINAL PLAT OF THE CITY OF MADISON, ASSUMED TO BEAR N 44°51'40" W, AS PER DANE COUNTY MAP NO. 99-00624.

NOTE: DRIVEWAY EASEMENT
JOINT DRIVEWAY AGREEMENT EXISTS
8' WIDE x 116' LONG. 4 FEET ON EACH
SIDE OF LOT LINE AS SHOWN.
VOL. 14285, P. 22, DOC. 2203855.

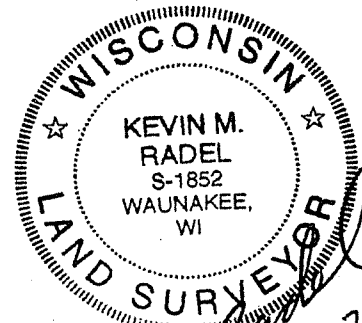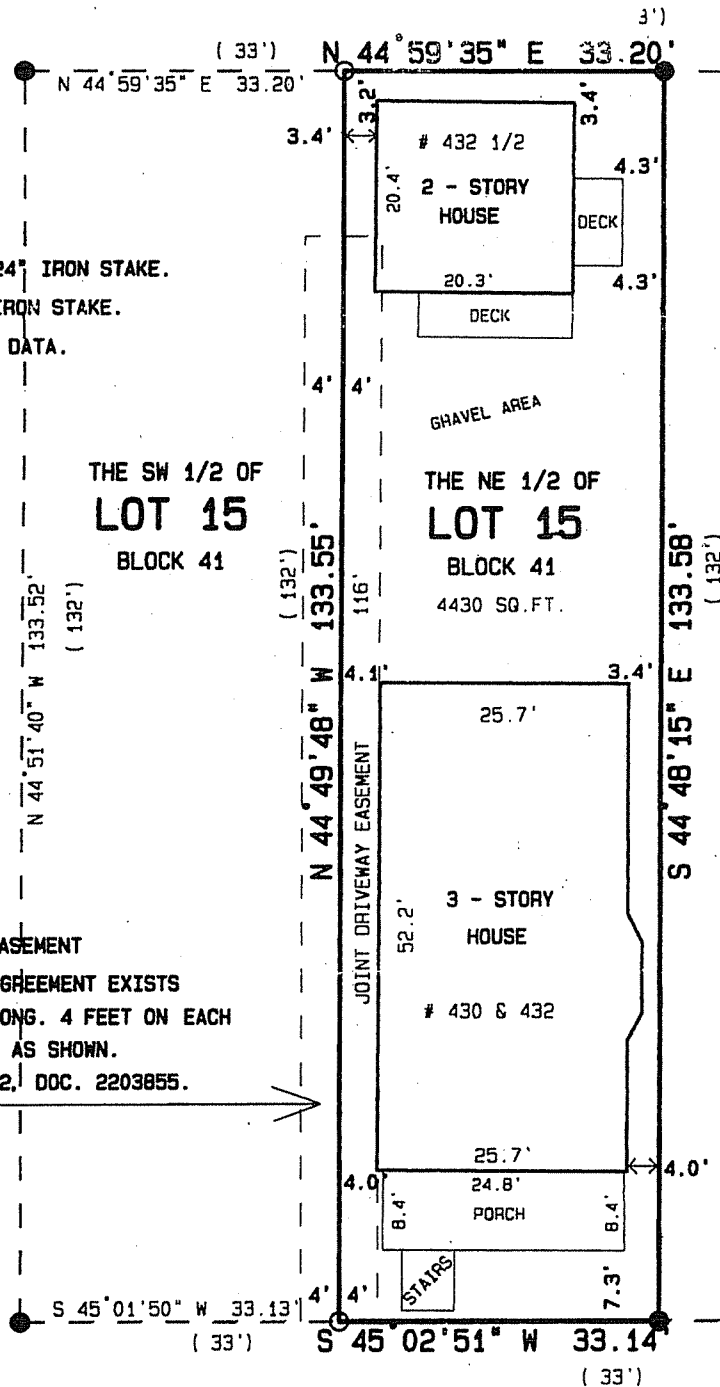


K. M. Radel
JULY 17, 2007

PLAT OF SURVEY

- LEGEND:
- = SET 3/4" x 24" IRON STAKE.
 - = FOUND 3/4" IRON STAKE.
 - () = RECORDED AS DATA.


THE SW 1/2 OF
LOT 15
BLOCK 41

NOTE: DRIVEWAY EASEMENT
JOINT DRIVEWAY AGREEMENT EXISTS
8' WIDE x 116' LONG. 4 FEET ON EACH
SIDE OF LOT LINE AS SHOWN.
VOL. 14285, P. 22, DOC. 2203855.

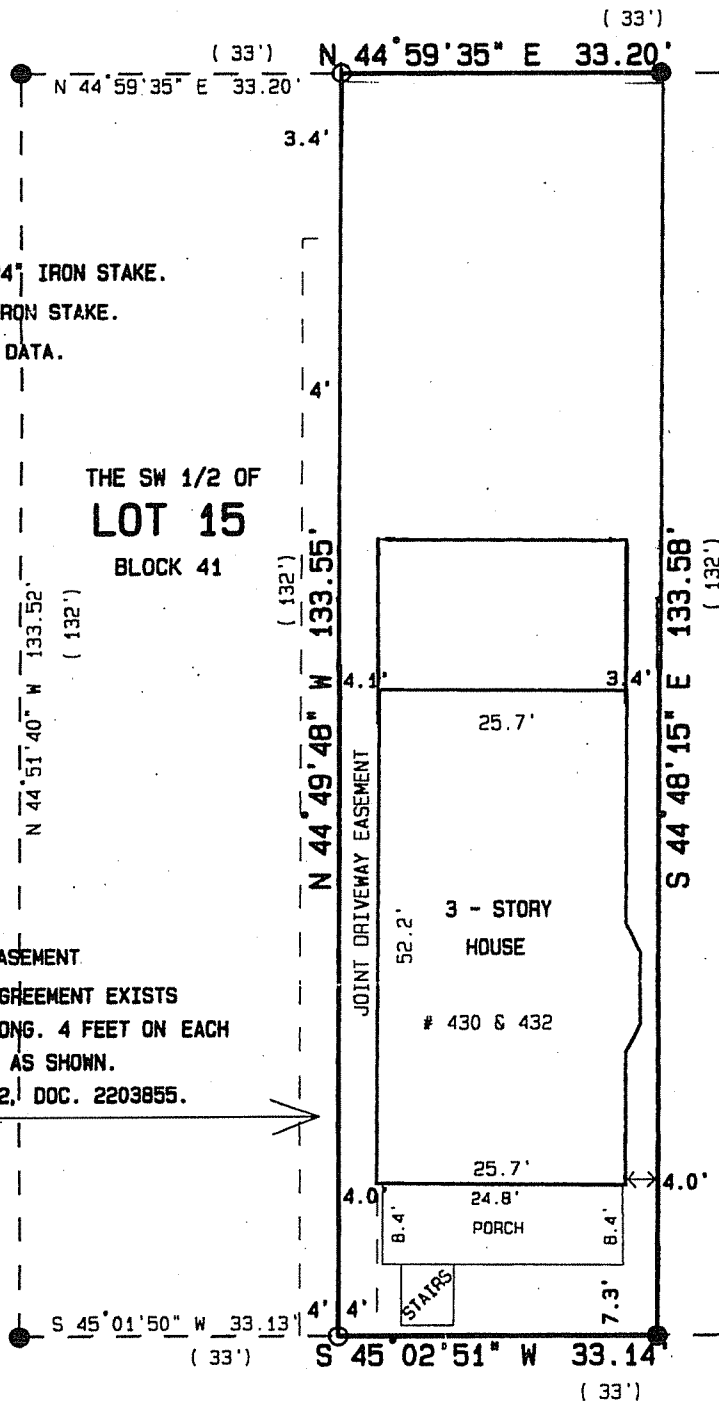



SCALE: 1" = 20'

BEARINGS ARE REFERENCED TO THE
SOUTHWESTERLY LINE OF LOT 15,
BLOCK 41, ORIGINAL PLAT OF THE
CITY OF MADISON, ASSUMED TO BEAR
N 44° 51' 40" W, AS PER DANE
COUNTY MAP NO. 99-00624.

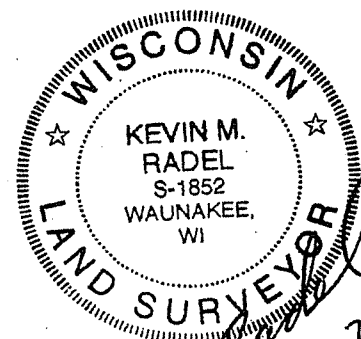



K. M. Radel
July 17, 2007

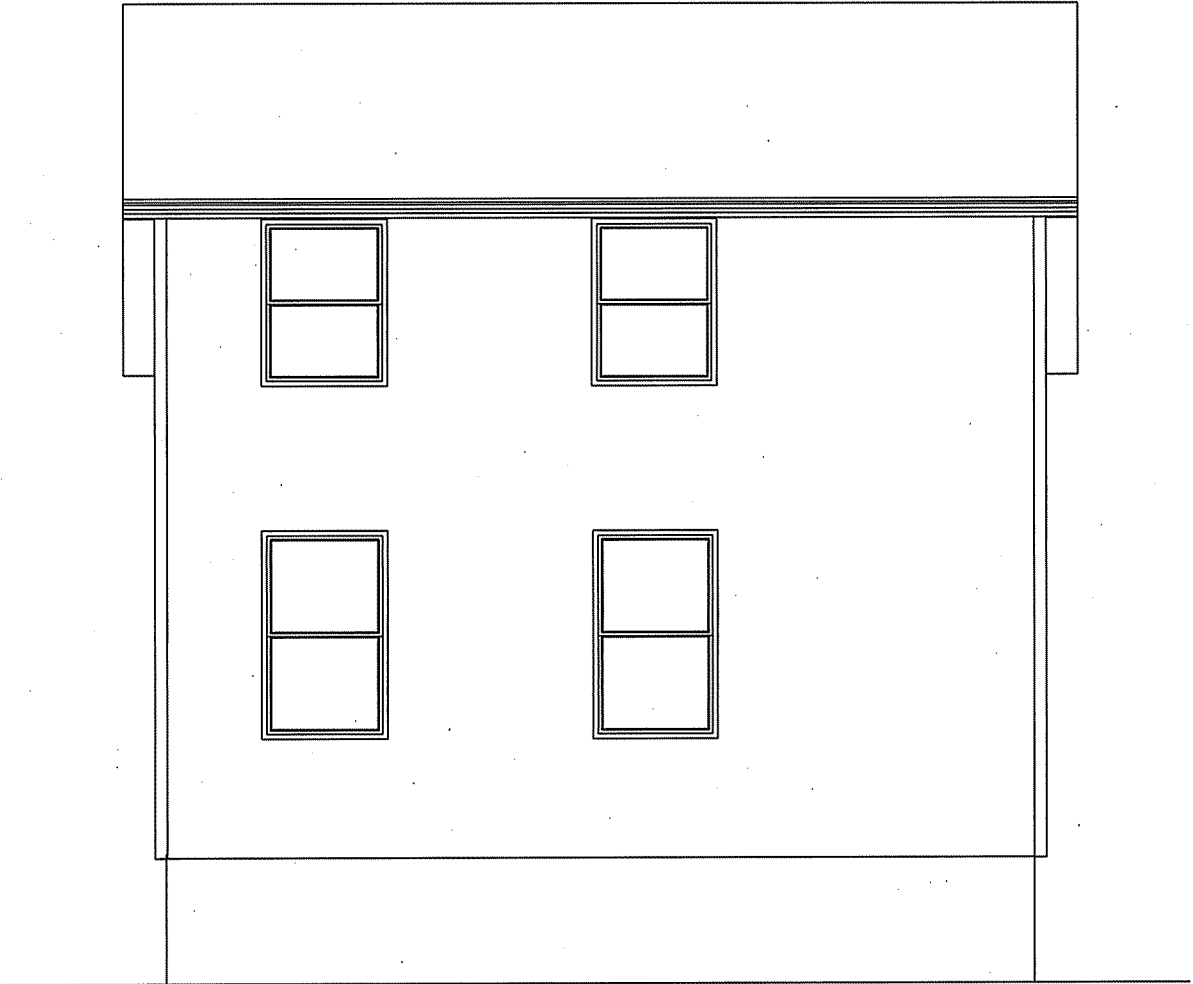

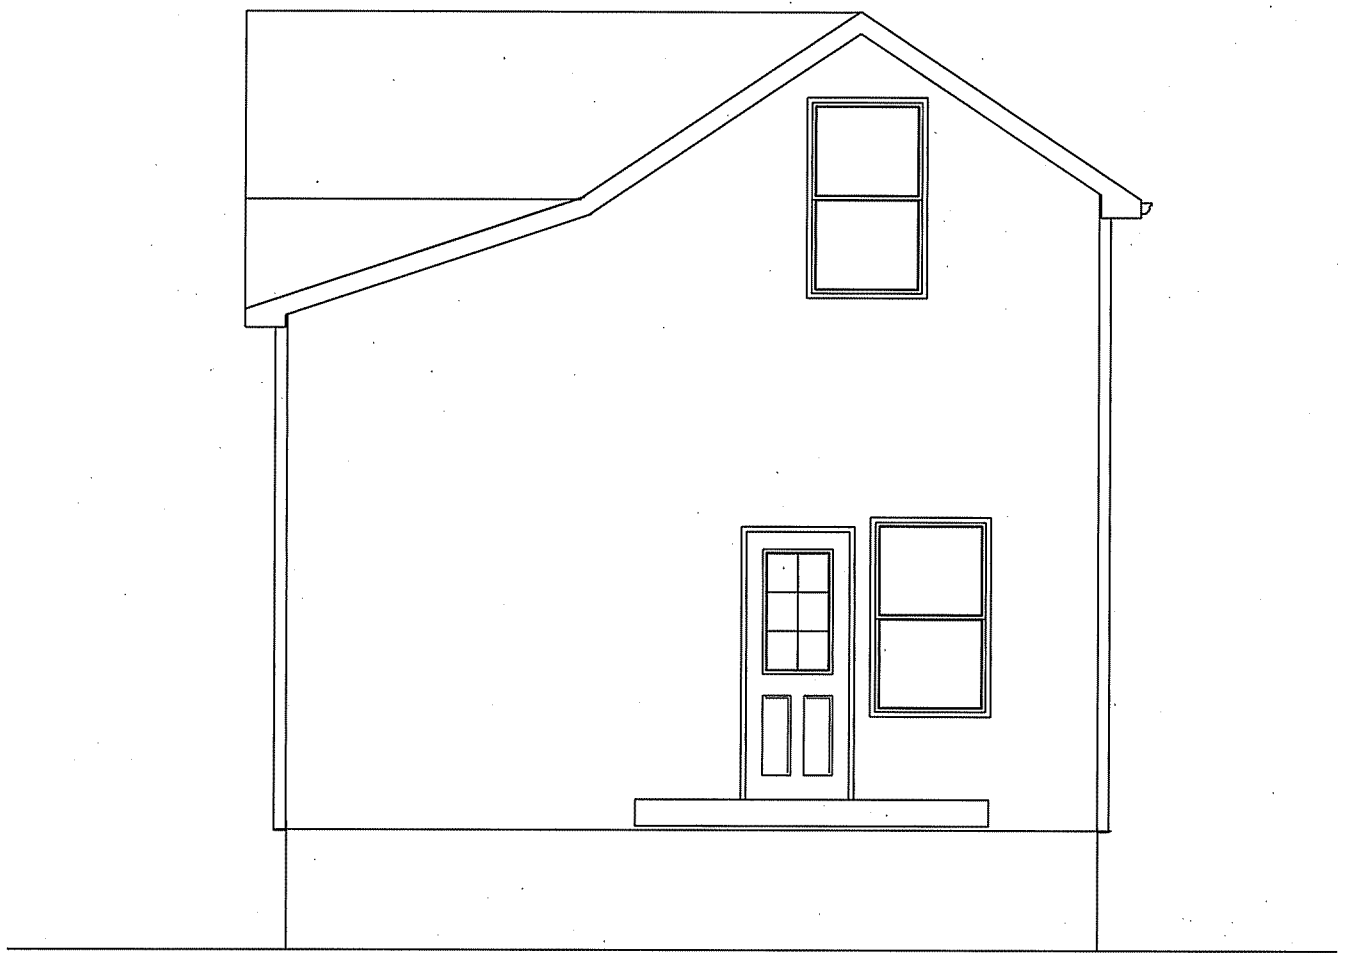



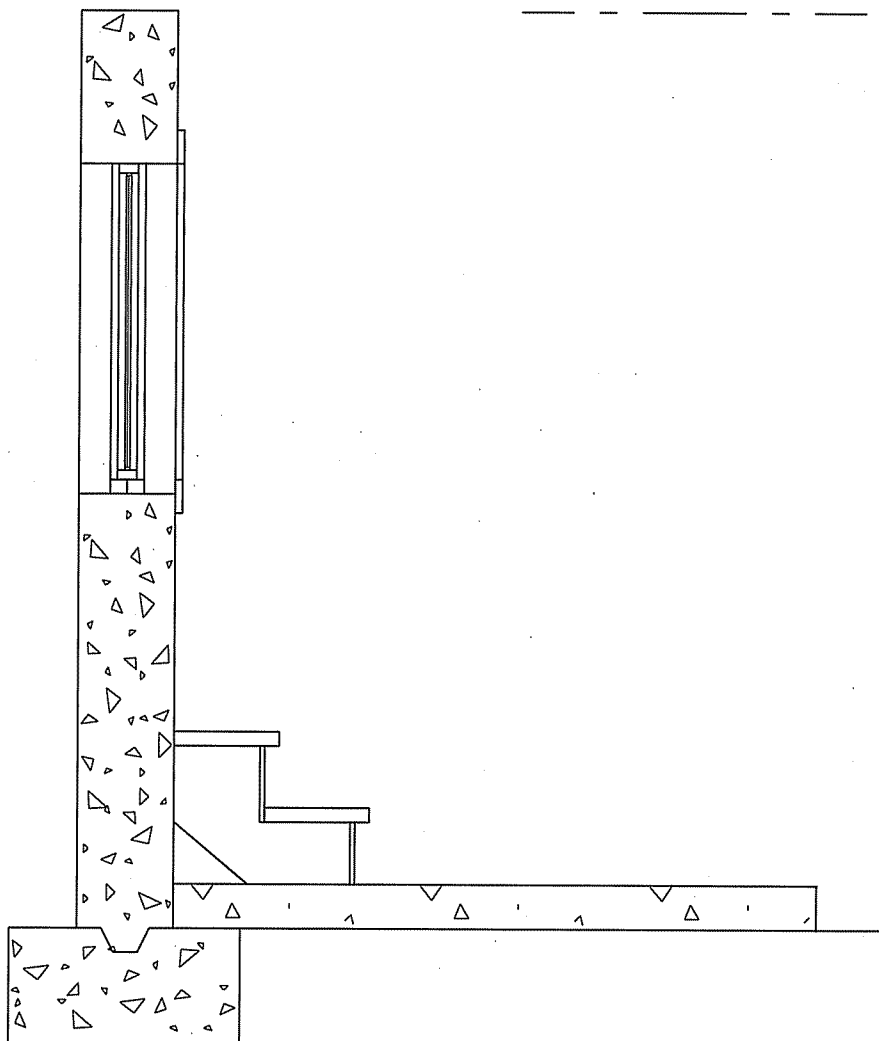

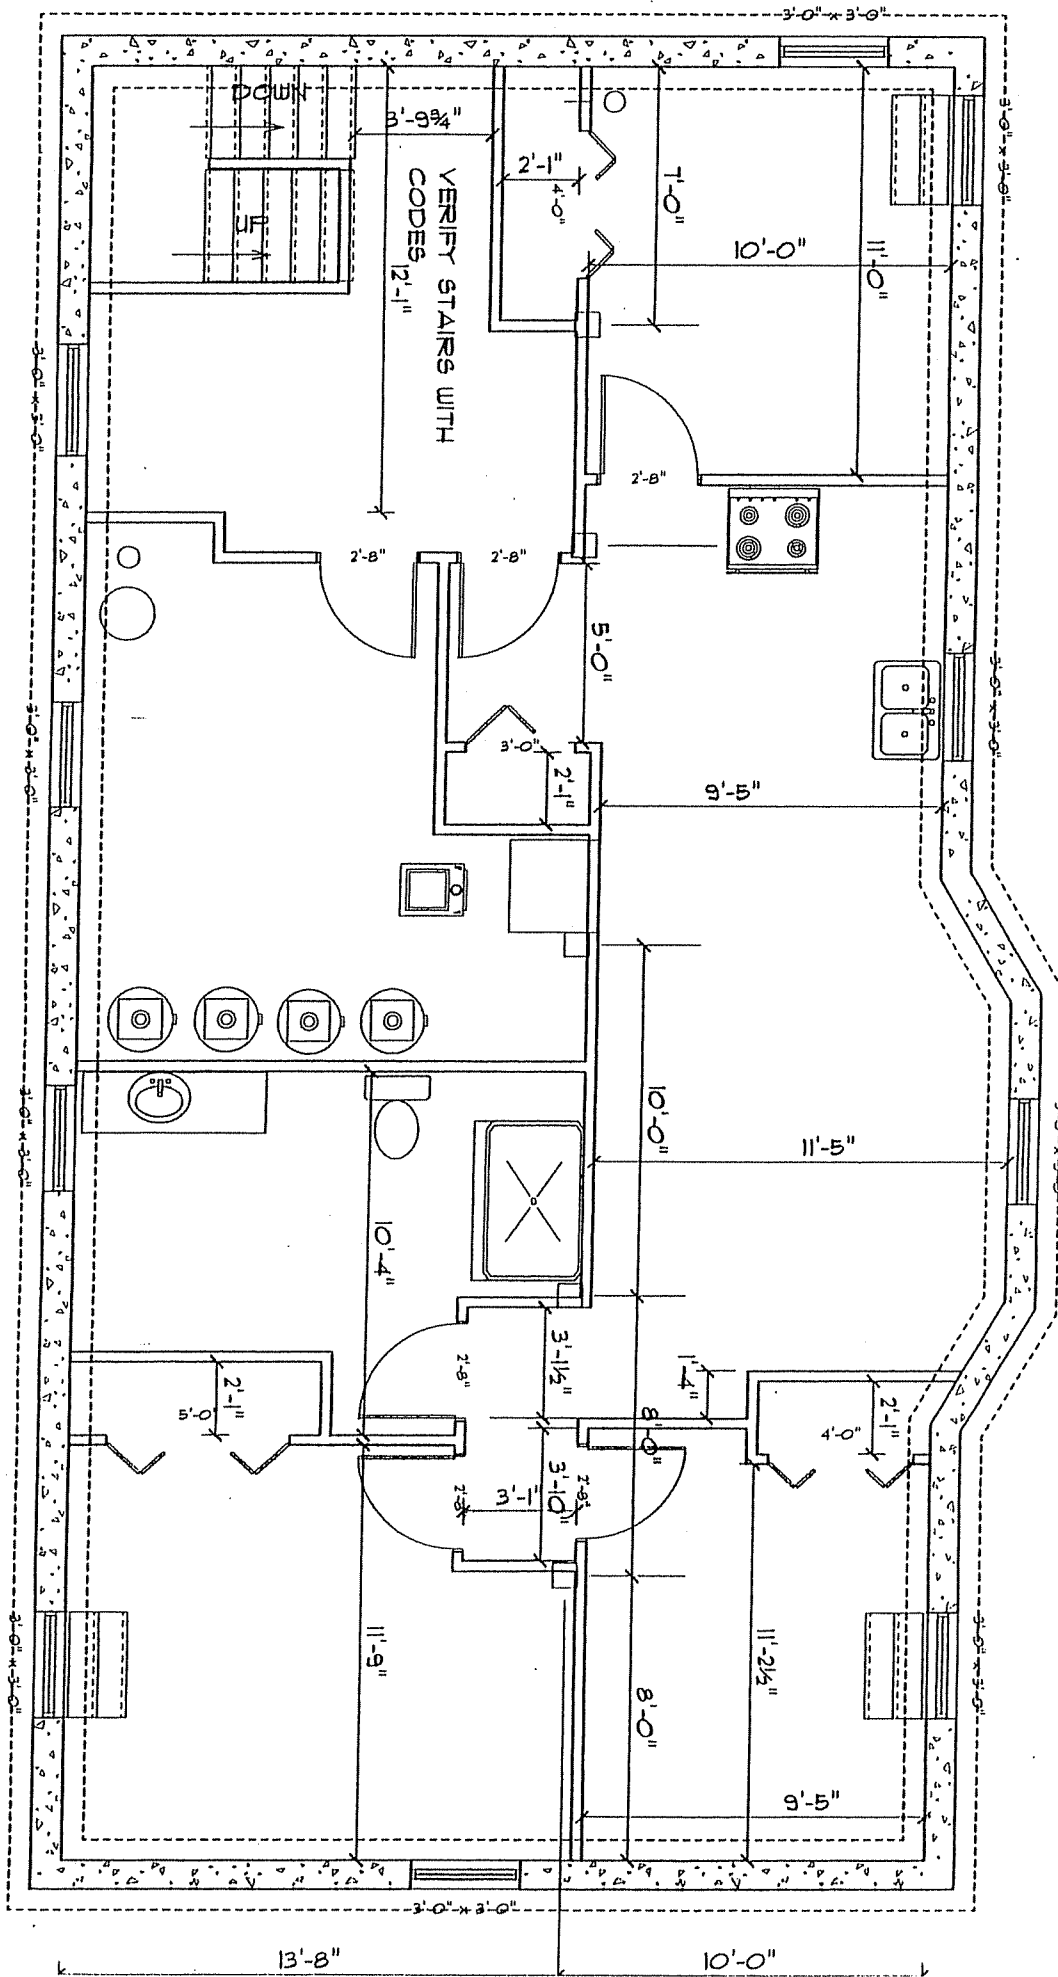

432.5 W Dayton

