

5590 Monona Drive
Monona, WI 53716
(608) 212-2527
(608) 244-9113 Fax

PROJECT

4610 EAST BROADWAY
MADISON, WI


ISSUED _____ DRAWN BY: MK

REVISED _____

© 2003, Homburg Contractors, Inc.

SCALE: AS SHOWN

SHEET 1 OF 1

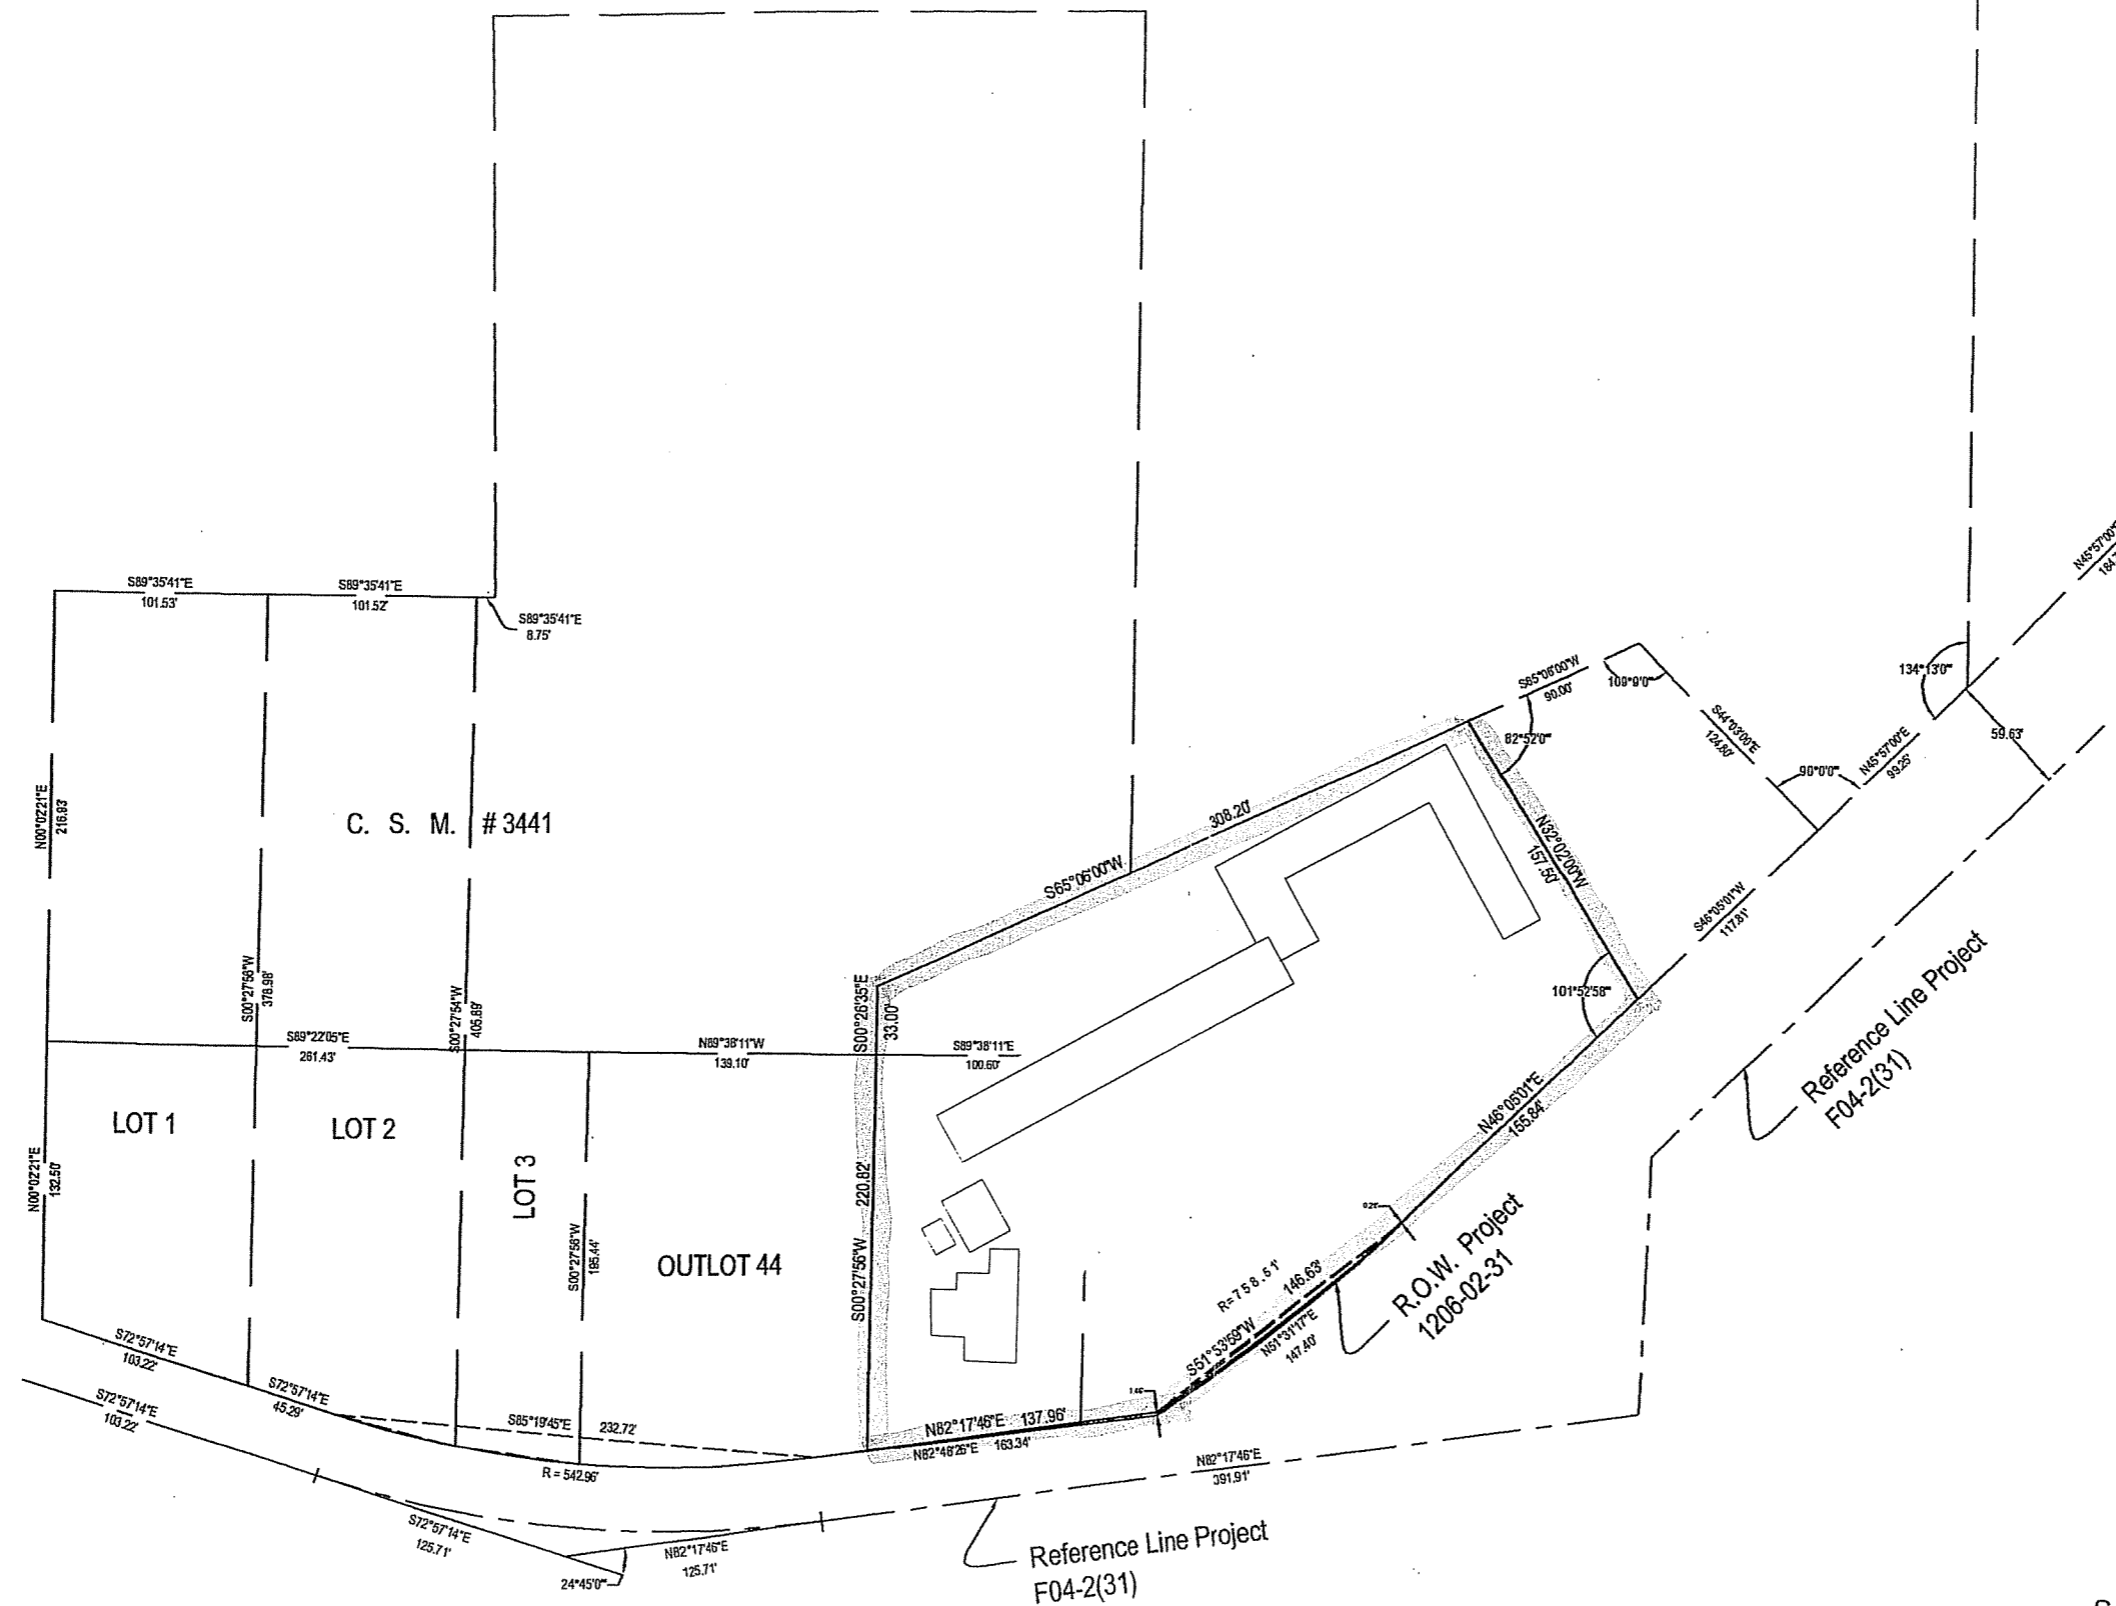

EAST BROADWAY

Scale: 1"=40'

