


LAKE SETBACK CALCULATIONS

THE LAKE SETBACK CALCULATION IS AN AVERAGE OF HOUSE SETBACKS TO THE ORDINARY HIGH WATER MARK OF THE FIVE DEVELOPED PROPERTIES ON EACH SIDE OF THE SUBJECT PROPERTY.

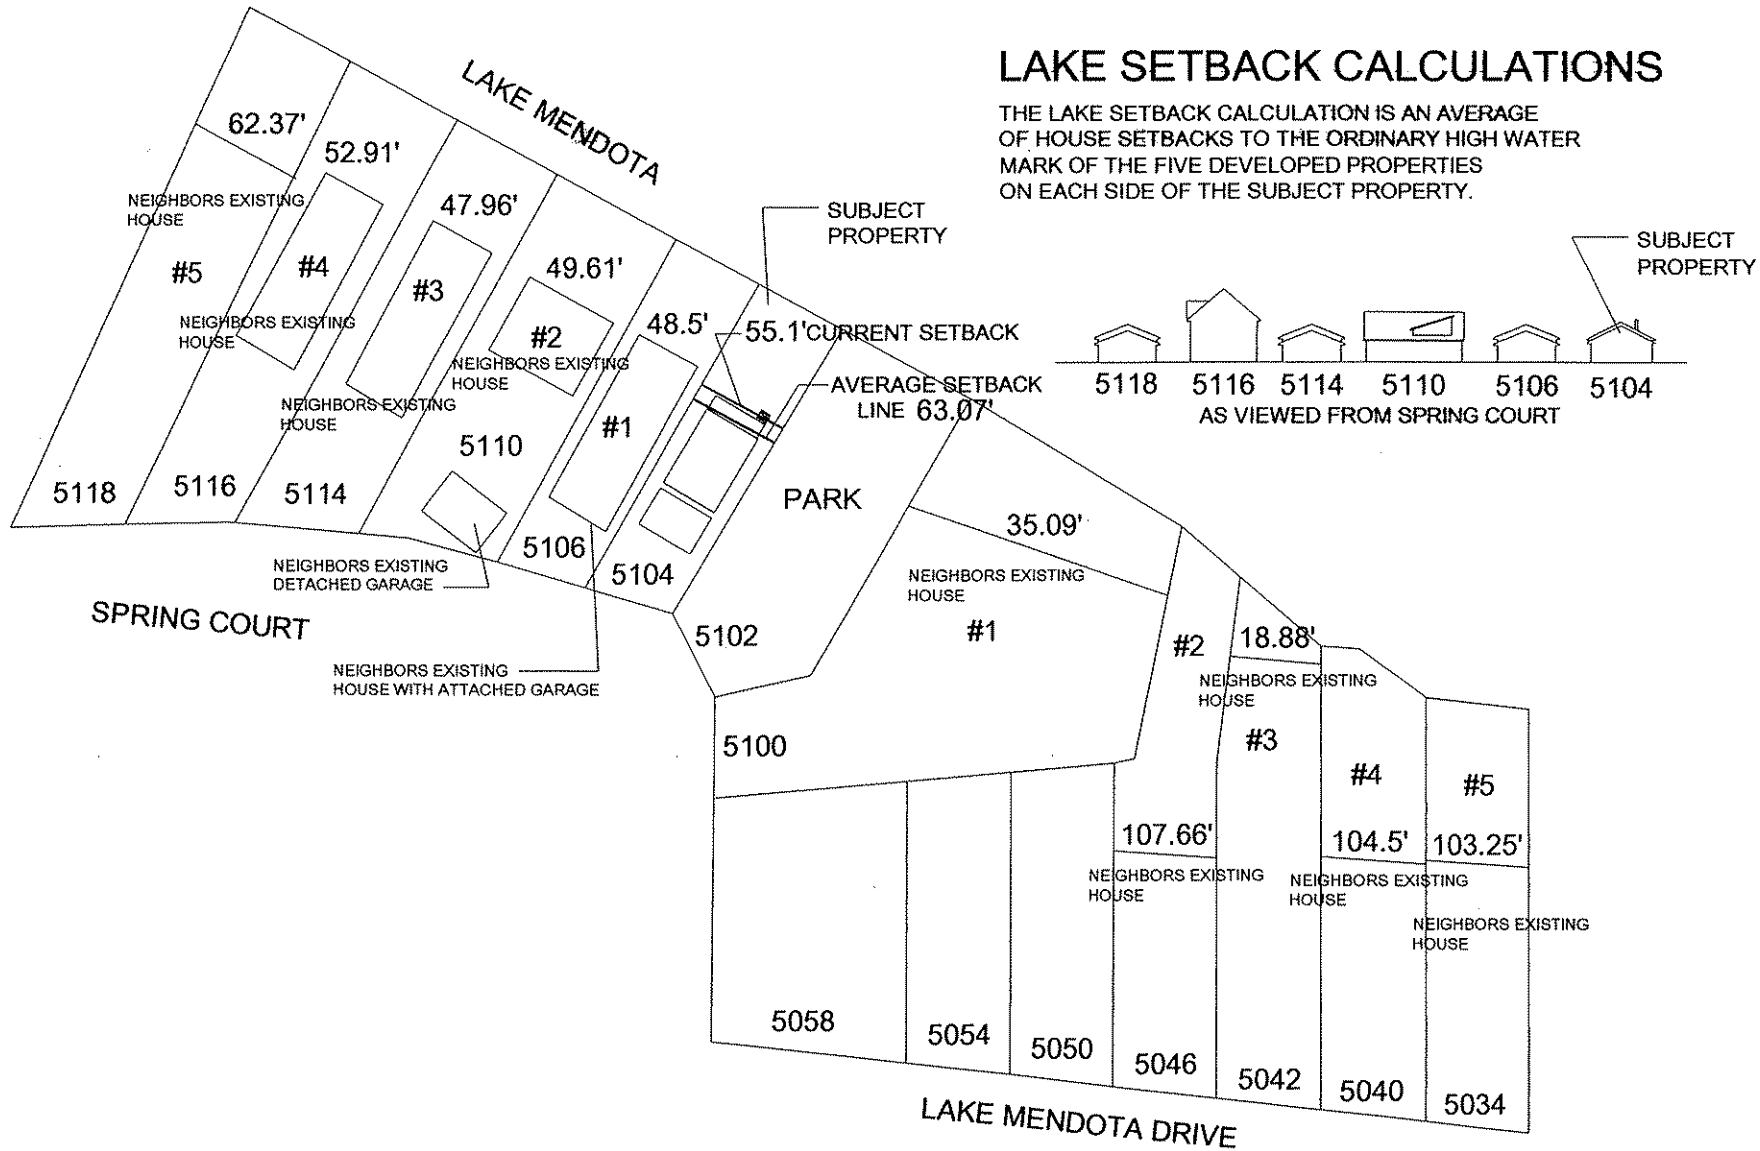

Lot 36, Block 1 Spring Harbor, lying in part of the
Southeast 1/4 of Section 18, Township 07 North, Range 09 East,
City of Madison, Dane County, Wisconsin


Royal Oak Engineering Inc.
5610 Medical Circle Suite 6 Madison Wisconsin 53719
Phone 274-0500 Fax. 274-4530

Randy Schorr
Schorr Construction, Inc.
6520 Sunset Drive
Verona
Wisconsin 53593

I, Richard L. Palmer, Registered Professional Land Surveyor No. S-2160 of the State of Wisconsin, do hereby certify that this survey is in compliance with A-E 7 of Wisconsin Administrative Code.



I further certify that the lands described hereon were surveyed and mapped under my direction, and that this map is a correct representation in accordance with the information furnished.

Richard L. Palmer, Professional Land Surveyor S-2160

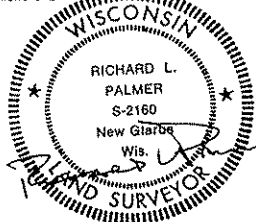

Surveyed by JRS
 Drawn by RP
 Checked by JRS
 Approved by RP
 Field Book Trimble TSCe
 Date December 14, 2007
 Dir /data/dane/madison
 Dir cont. /section18
 File Name 15800
 Data level(s) PLAT

Office Map Number 15800
Sheet 1 of 1 Sheets

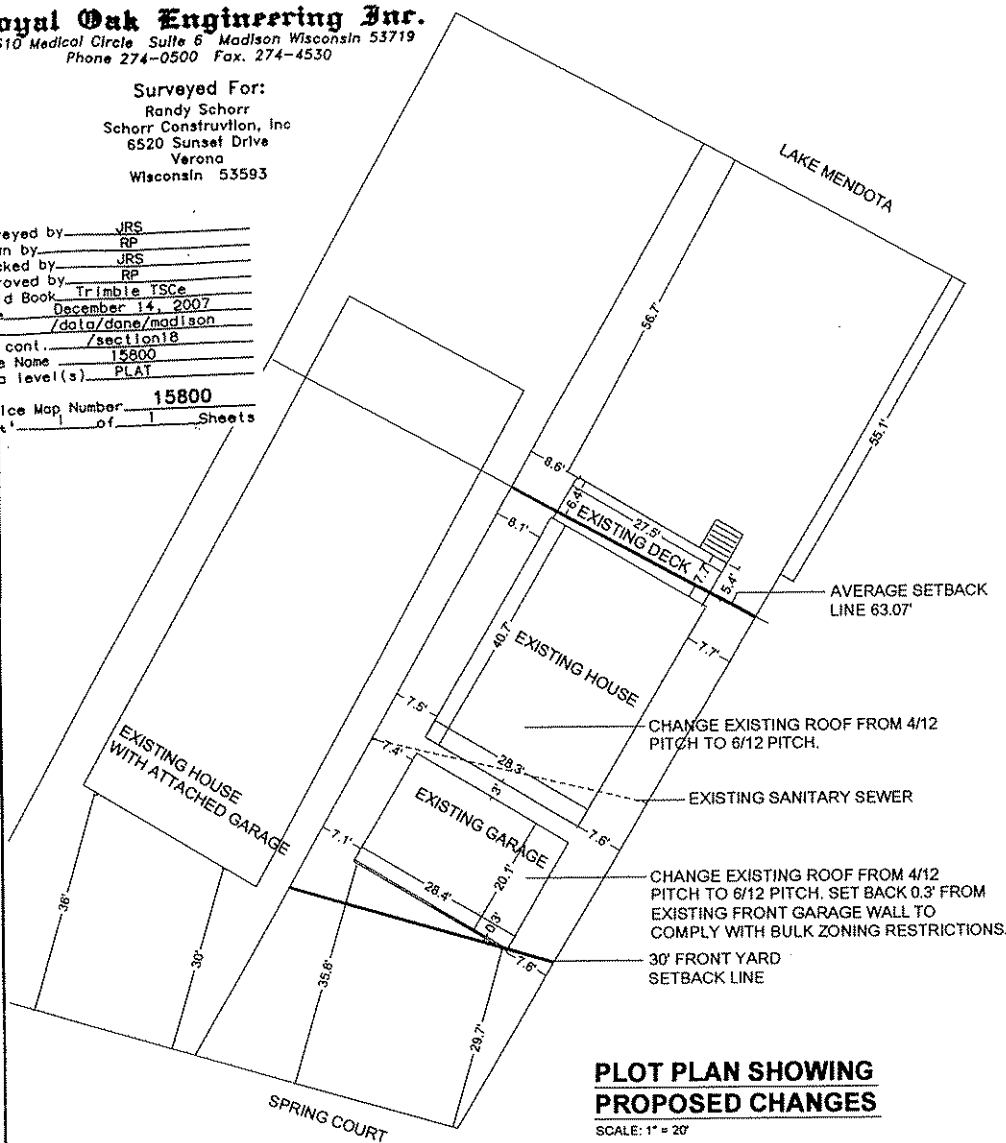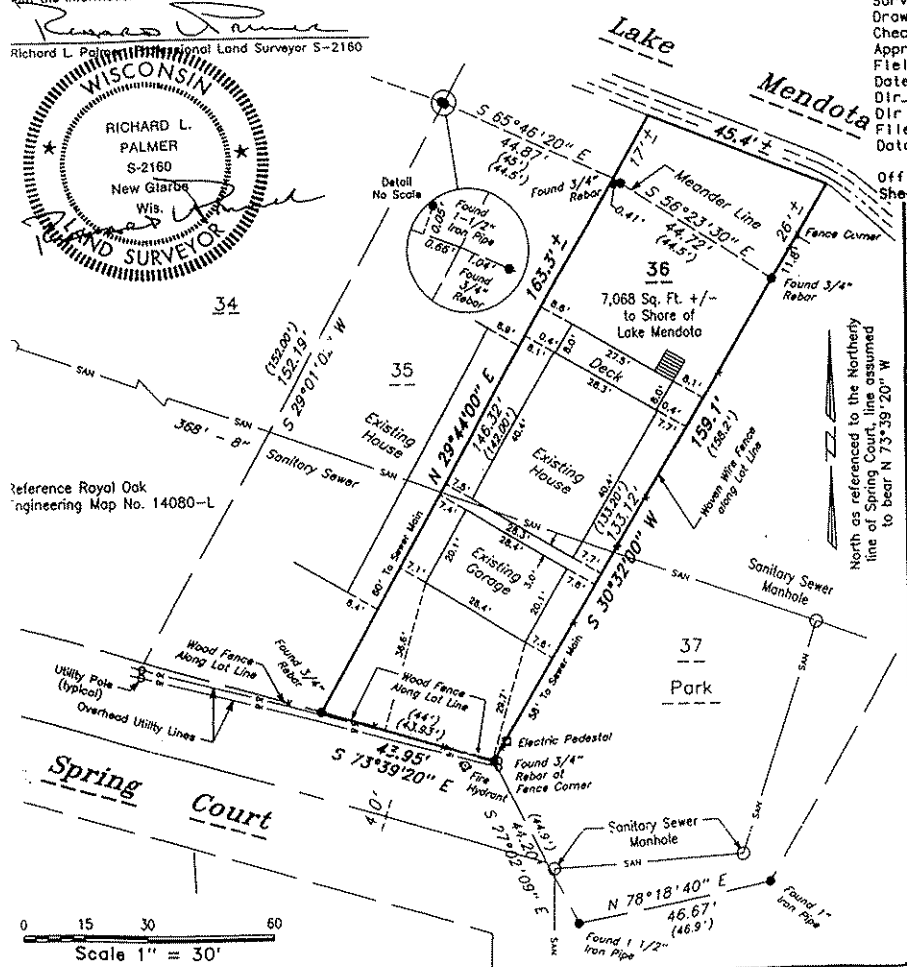

Revisions	

Schorr Const. Construction, Inc.
6520 Sunset Dr.
Verona, NJ 07093
(Phone) (608)845-3200, Fax (608)845-3223






Walther Residence Addition

Nov. 6, 2008


Sodium

Doc

A1

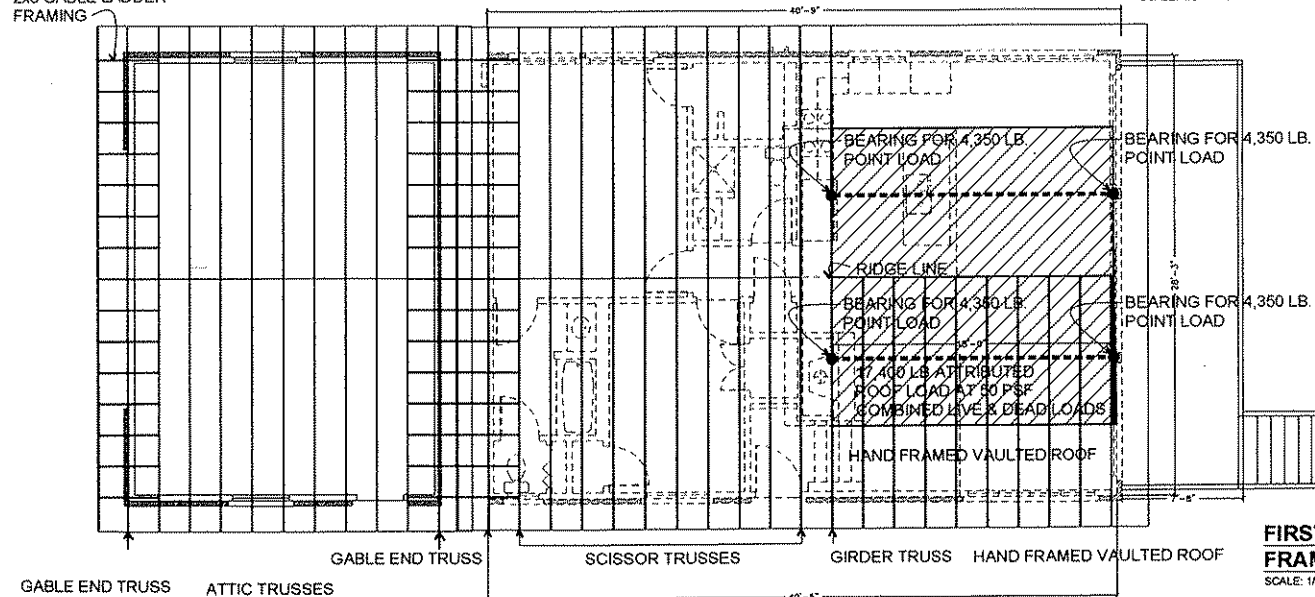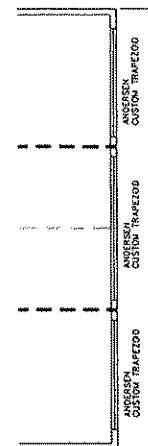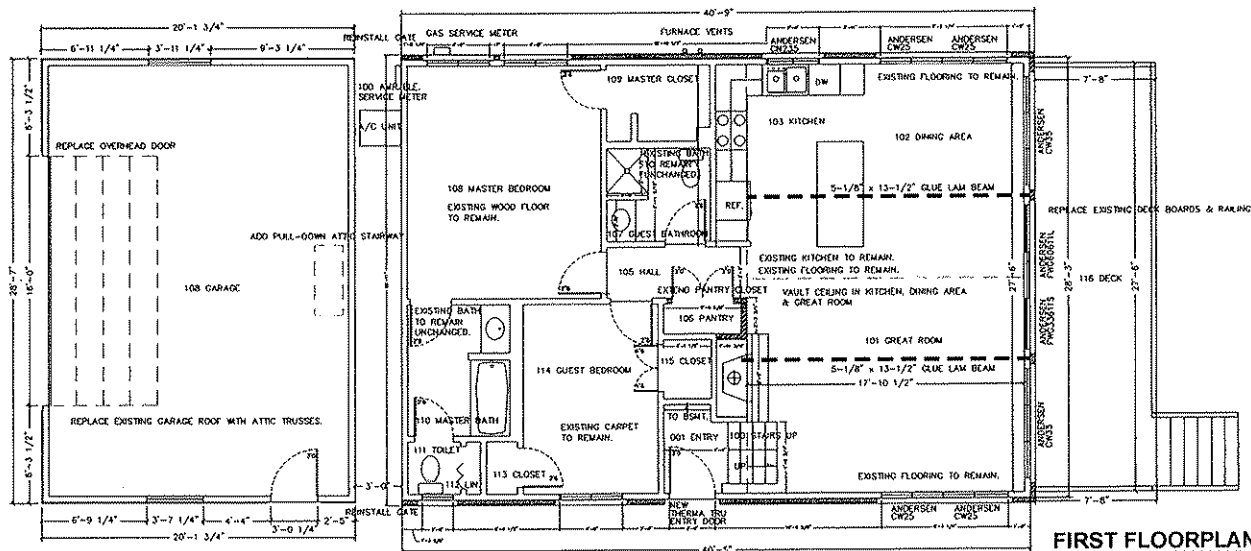


Walther Residence Addition
 5104 Spring Court, Madison, WI 53705
 Schorr Construction, Inc.
 6520 Sunset Dr.
 Verona, WI 53593
 (Phone) (608)945-3200, Fax (608)945-3223

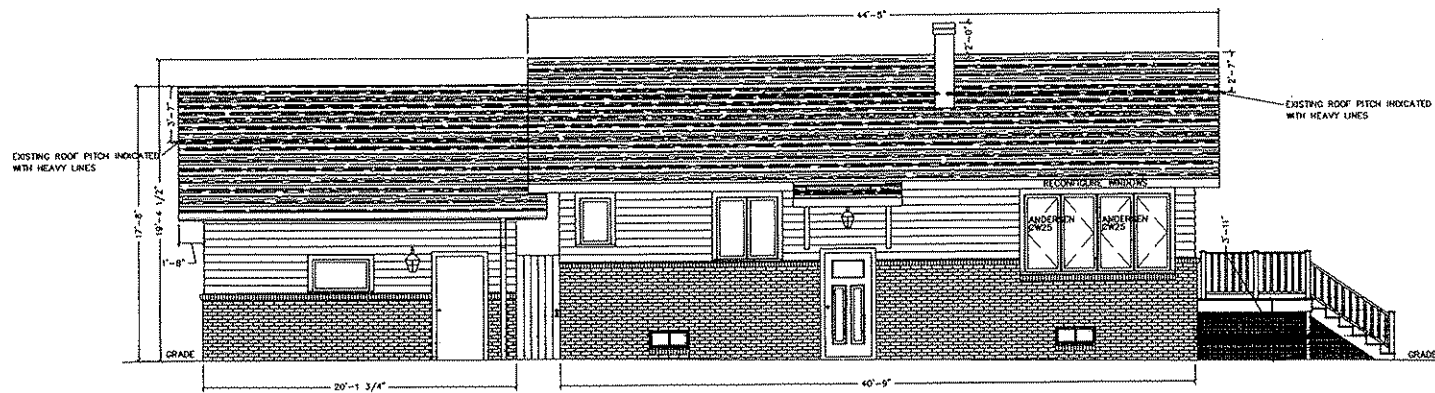

RE-SIDE EXISTING HOUSE WITH BRICK VENEER
 & CEDAR BEVEL SIDING WITH 6" EXPOSURE
 EXTEND ENTRY DOOR SOFFIT OVERHANG TO 32"

REMODELED EAST EXTERIOR ELEVATION


SCALE: 1/8" = 1'-0"

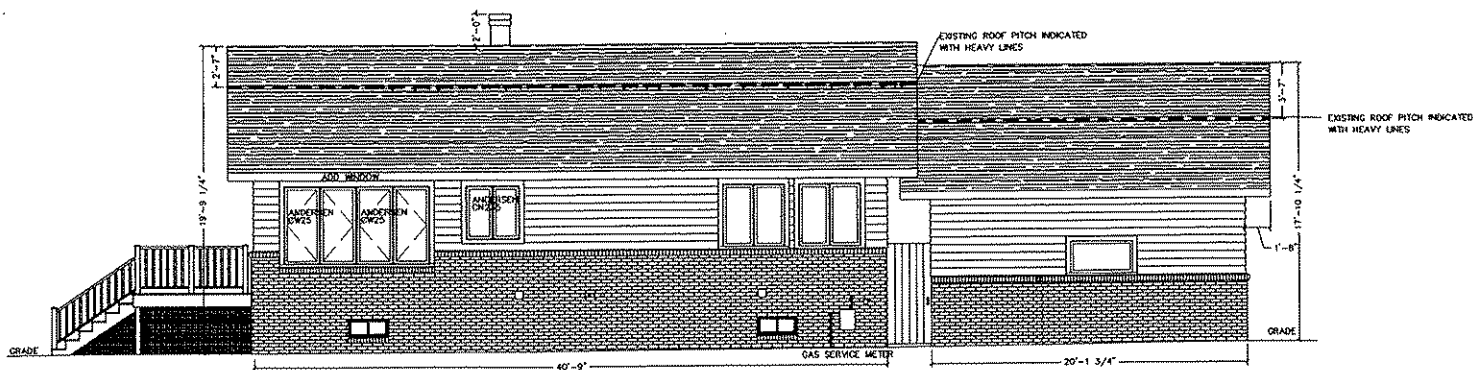

RE-SIDE EXISTING HOUSE WITH BRICK VENEER
 & CEDAR BEVEL SIDING WITH 6" EXPOSURE

REMODELED WEST EXTERIOR ELEVATION


SCALE: 1/8" = 1'-0"

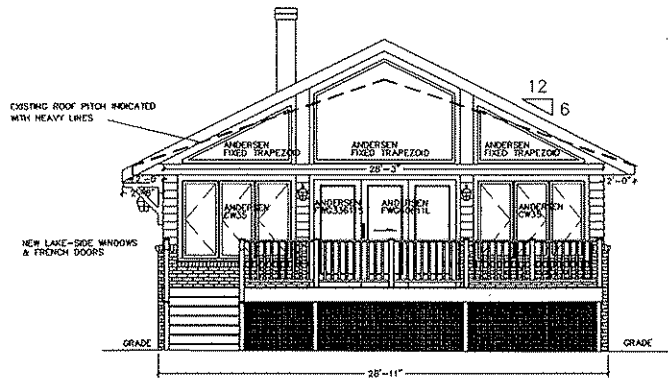

RE-SIDE EXISTING HOUSE WITH BRICK VENEER
& CEDAR BEVAL SIDING WITH 6" EXPOSURE

REMODELED NORTH EXTERIOR ELEVATION



SCALE: 1/8" = 1'-0"

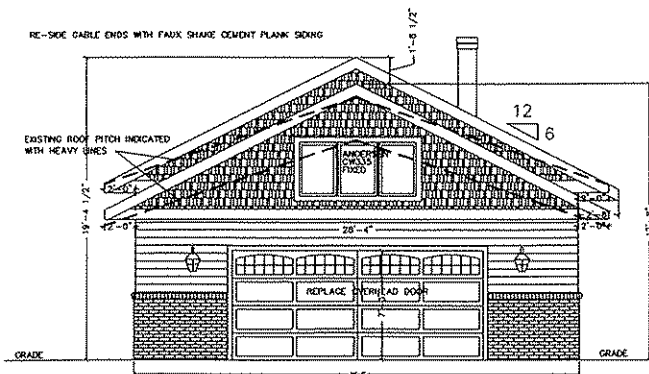

RE-SIDE EXISTING HOUSE WITH BRICK VENEER
& CEDAR BEVAL SIDING WITH 6" EXPOSURE


REMODELED SOUTH EXTERIOR ELEVATION

SCALE: 1/8" = 1'-0"

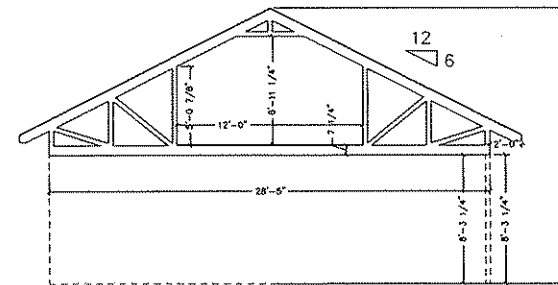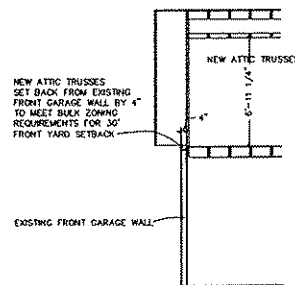


GARAGE ATTIC TRUSSES

SCALE: 1/8" = 1'-0"

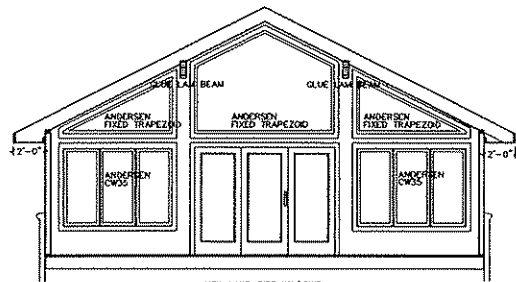


NORTH INTERIOR ELEVATION

SCALE: 1/8" = 1'-0"

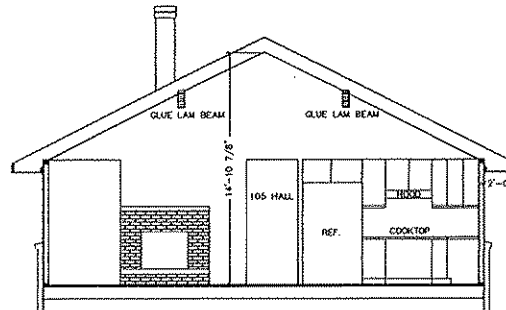


SOUTH INTERIOR ELEVATION

SCALE: 1/8" = 1'-0"

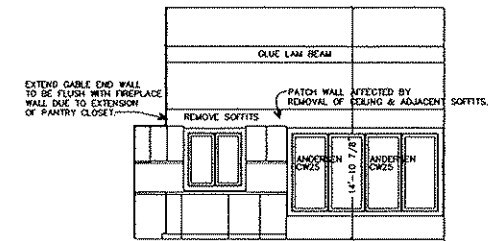

WEST INTERIOR ELEVATION


SCALE: 1/8" = 1'-0"

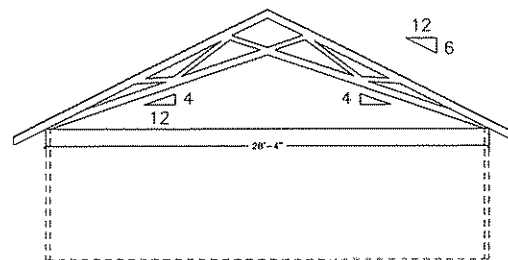

SCISSOR OVERFRAME TRUSSES

SCALE: 1/8" = 1'-0"

BEARING FOR (2) 4,350 LB.
POINT LOADS
5-1/4" x 11-7/8" LVL
SUPPORTED ON FACE MOUNTED
SIMPSON HANGER

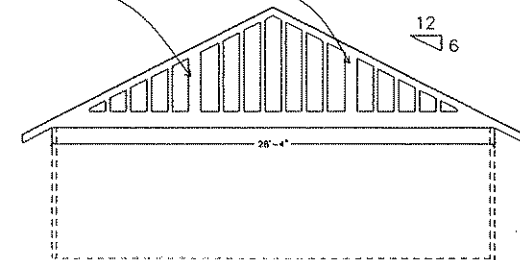

GIRDER TRUSS

SCALE: 1/8" = 1'-0"

