


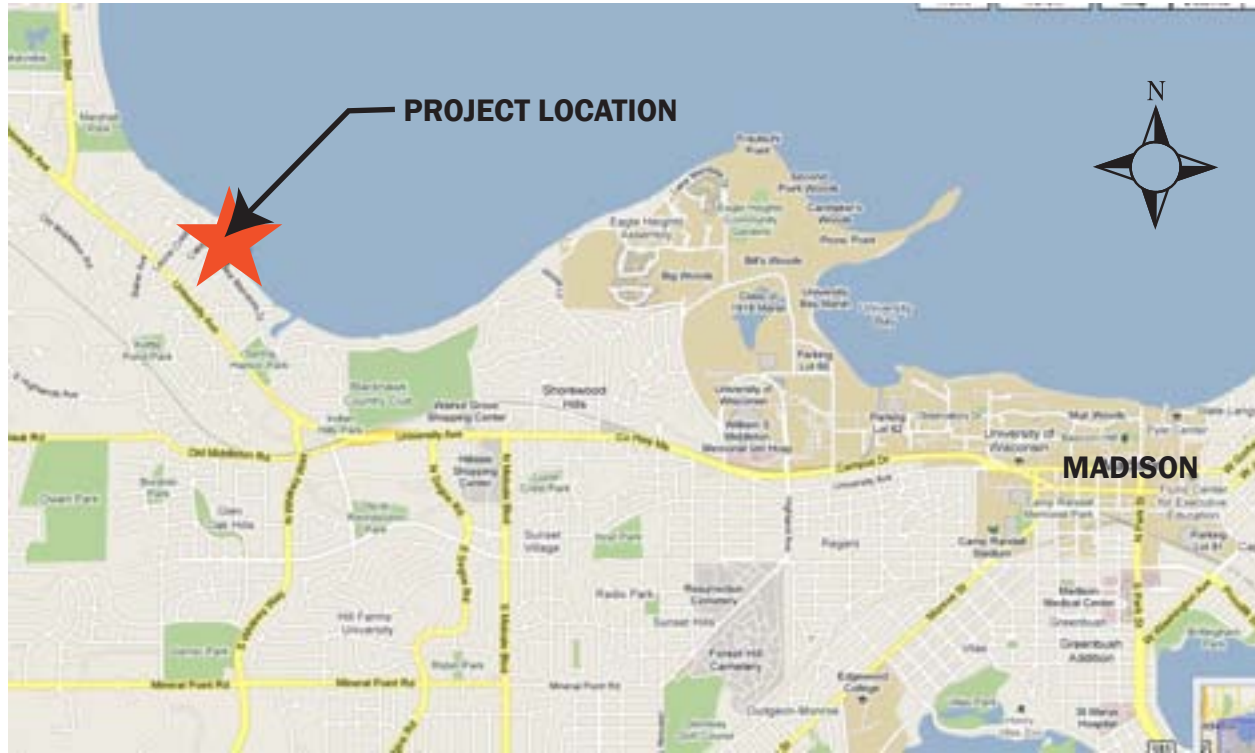

VICINITY MAP

**A PROPOSED
NEW RESIDENCE FOR:
ANDY COHN &
KIM VERGERONT
5517 LAKE MENDOTA DRIVE
MADISON, WI 53705**

PROPERTY NO.: 0709-182-1008-3



DESIGN:
KARL ROTH
608.217.5820

DRAWING INDEX:

CS	COVER SHEET
A1	SITE PLAN
A2.0	BASEMENT PLAN
A2.1	FIRST FLOOR PLAN
A2.2	SECOND FLOOR PLAN
A3.1	ELEVATIONS
A3.2	ELEVATIONS



CONCEPTUAL RENDERING

**the COHN/VERGERONT
RESIDENCE**
5517 LAKE MENDOTA DR., MADISON WI 53705

DECEMBER 16,
2009

CS



BASEMENT FLOOR PLAN
SCALE: 1/8" = 1'-0"




DESIGN:
KARL ROTH
608.217.5820

**the COHN/VERGERONT
RESIDENCE**

5517 LAKE MENDOTA DR., MADISON WI 53705

DECEMBER 16,
2009

A2.0

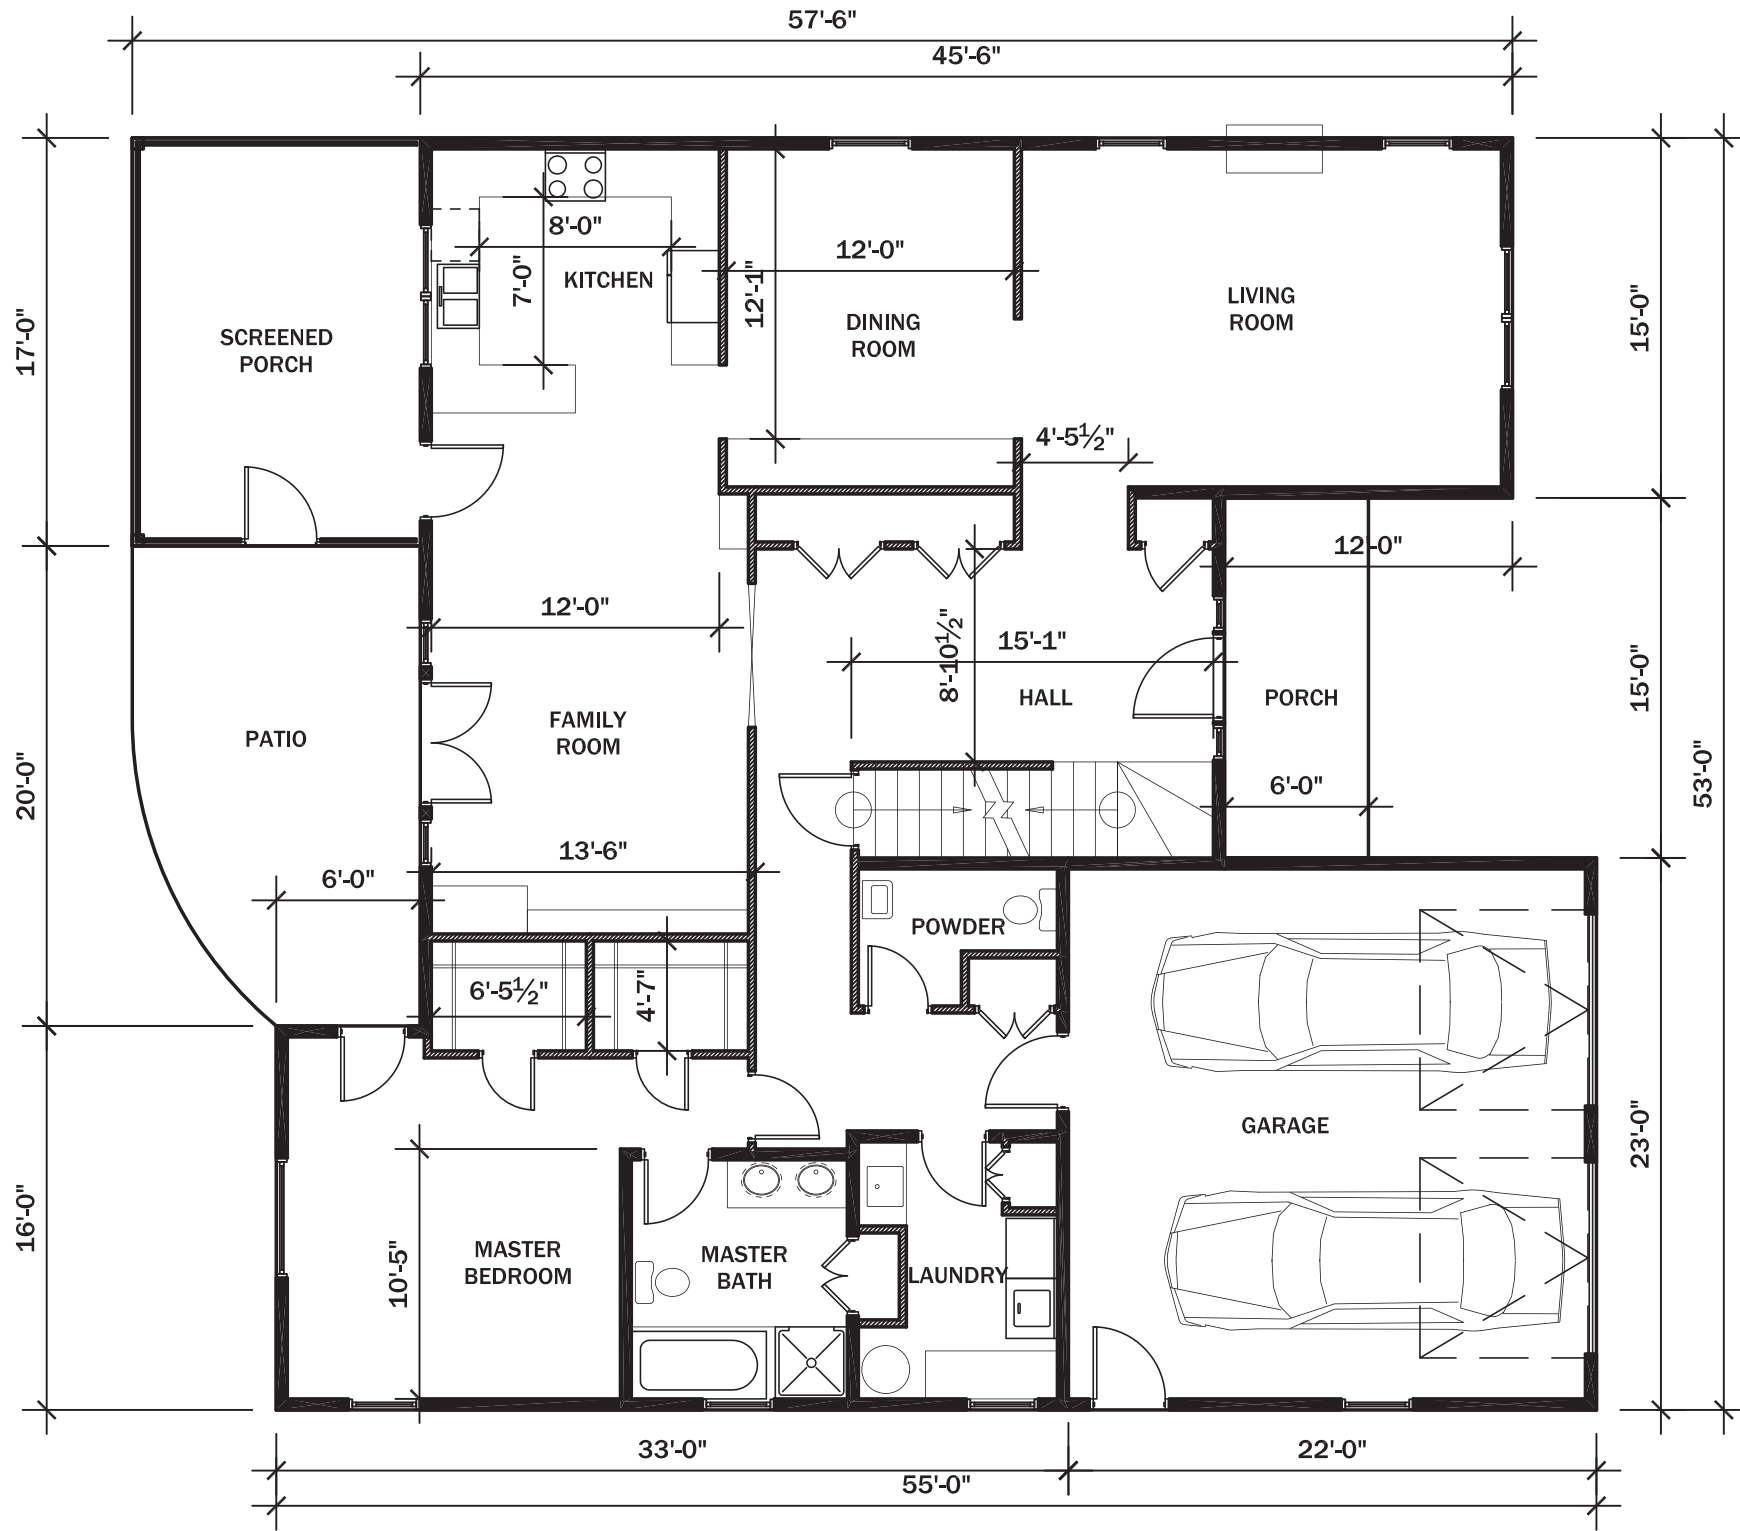

FIRST FLOOR PLAN
SCALE: 1/8" = 1'-0"




DESIGN:
KARL ROTH
608.217.5820

the COHN/VERGERONT
RESIDENCE
5517 LAKE MENDOTA DR., MADISON WI 53705

DECEMBER 16,
2009

A2.1

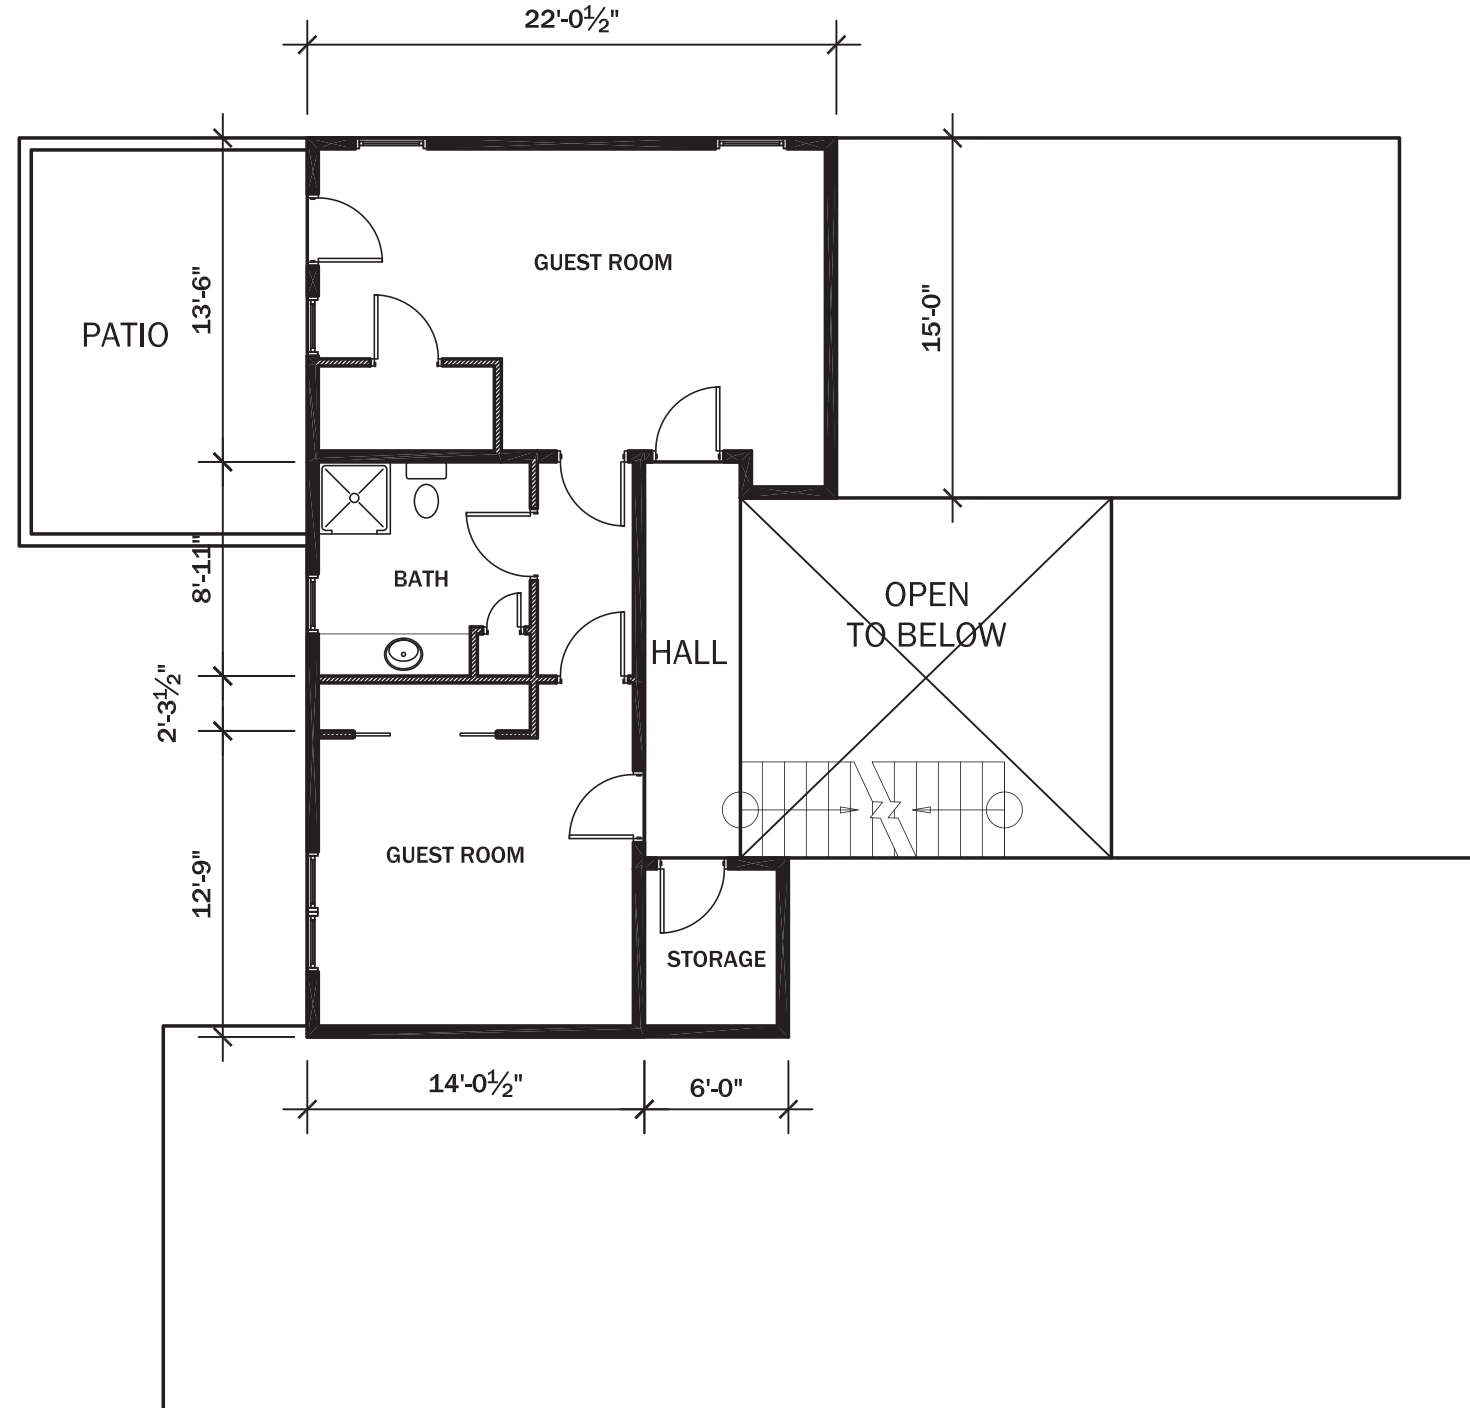

SECOND FLOOR PLAN
SCALE: 1/8" = 1'-0"



DESIGN:
KARL ROTH
608.217.5820

the COHN/VERGERONT RESIDENCE

5517 LAKE MENDOTA DR., MADISON WI 53705

DECEMBER 16,
2009

A2.2



DESIGN:
KARL ROTH
608.217.5820

**the COHN/VERGERONT
RESIDENCE**
5517 LAKE MENDOTA DR., MADISON WI 53705

DECEMBER 16,
2009

A3.1



NORTH ELEVATION
SCALE: 1/8" = 1'-0"



EAST ELEVATION
SCALE: 1/8" = 1'-0"



DESIGN:
KARL ROTH
608.217.5820

**the COHN/VERGERONT
RESIDENCE**
5517 LAKE MENDOTA DR., MADISON WI 53705

DECEMBER 16,
2009

A3.2



ASPHALT SHINGLE ROOFING

WHITE PAINTED FASCIAS

SOUTH ELEVATION
SCALE: 1/8" = 1'-0"



PAINTED WOOD AND TRELLIS
RAILING

SCREENED PORCH

23'11"
MAX. HT.

WEST ELEVATION
SCALE: 1/8" = 1'-0"