


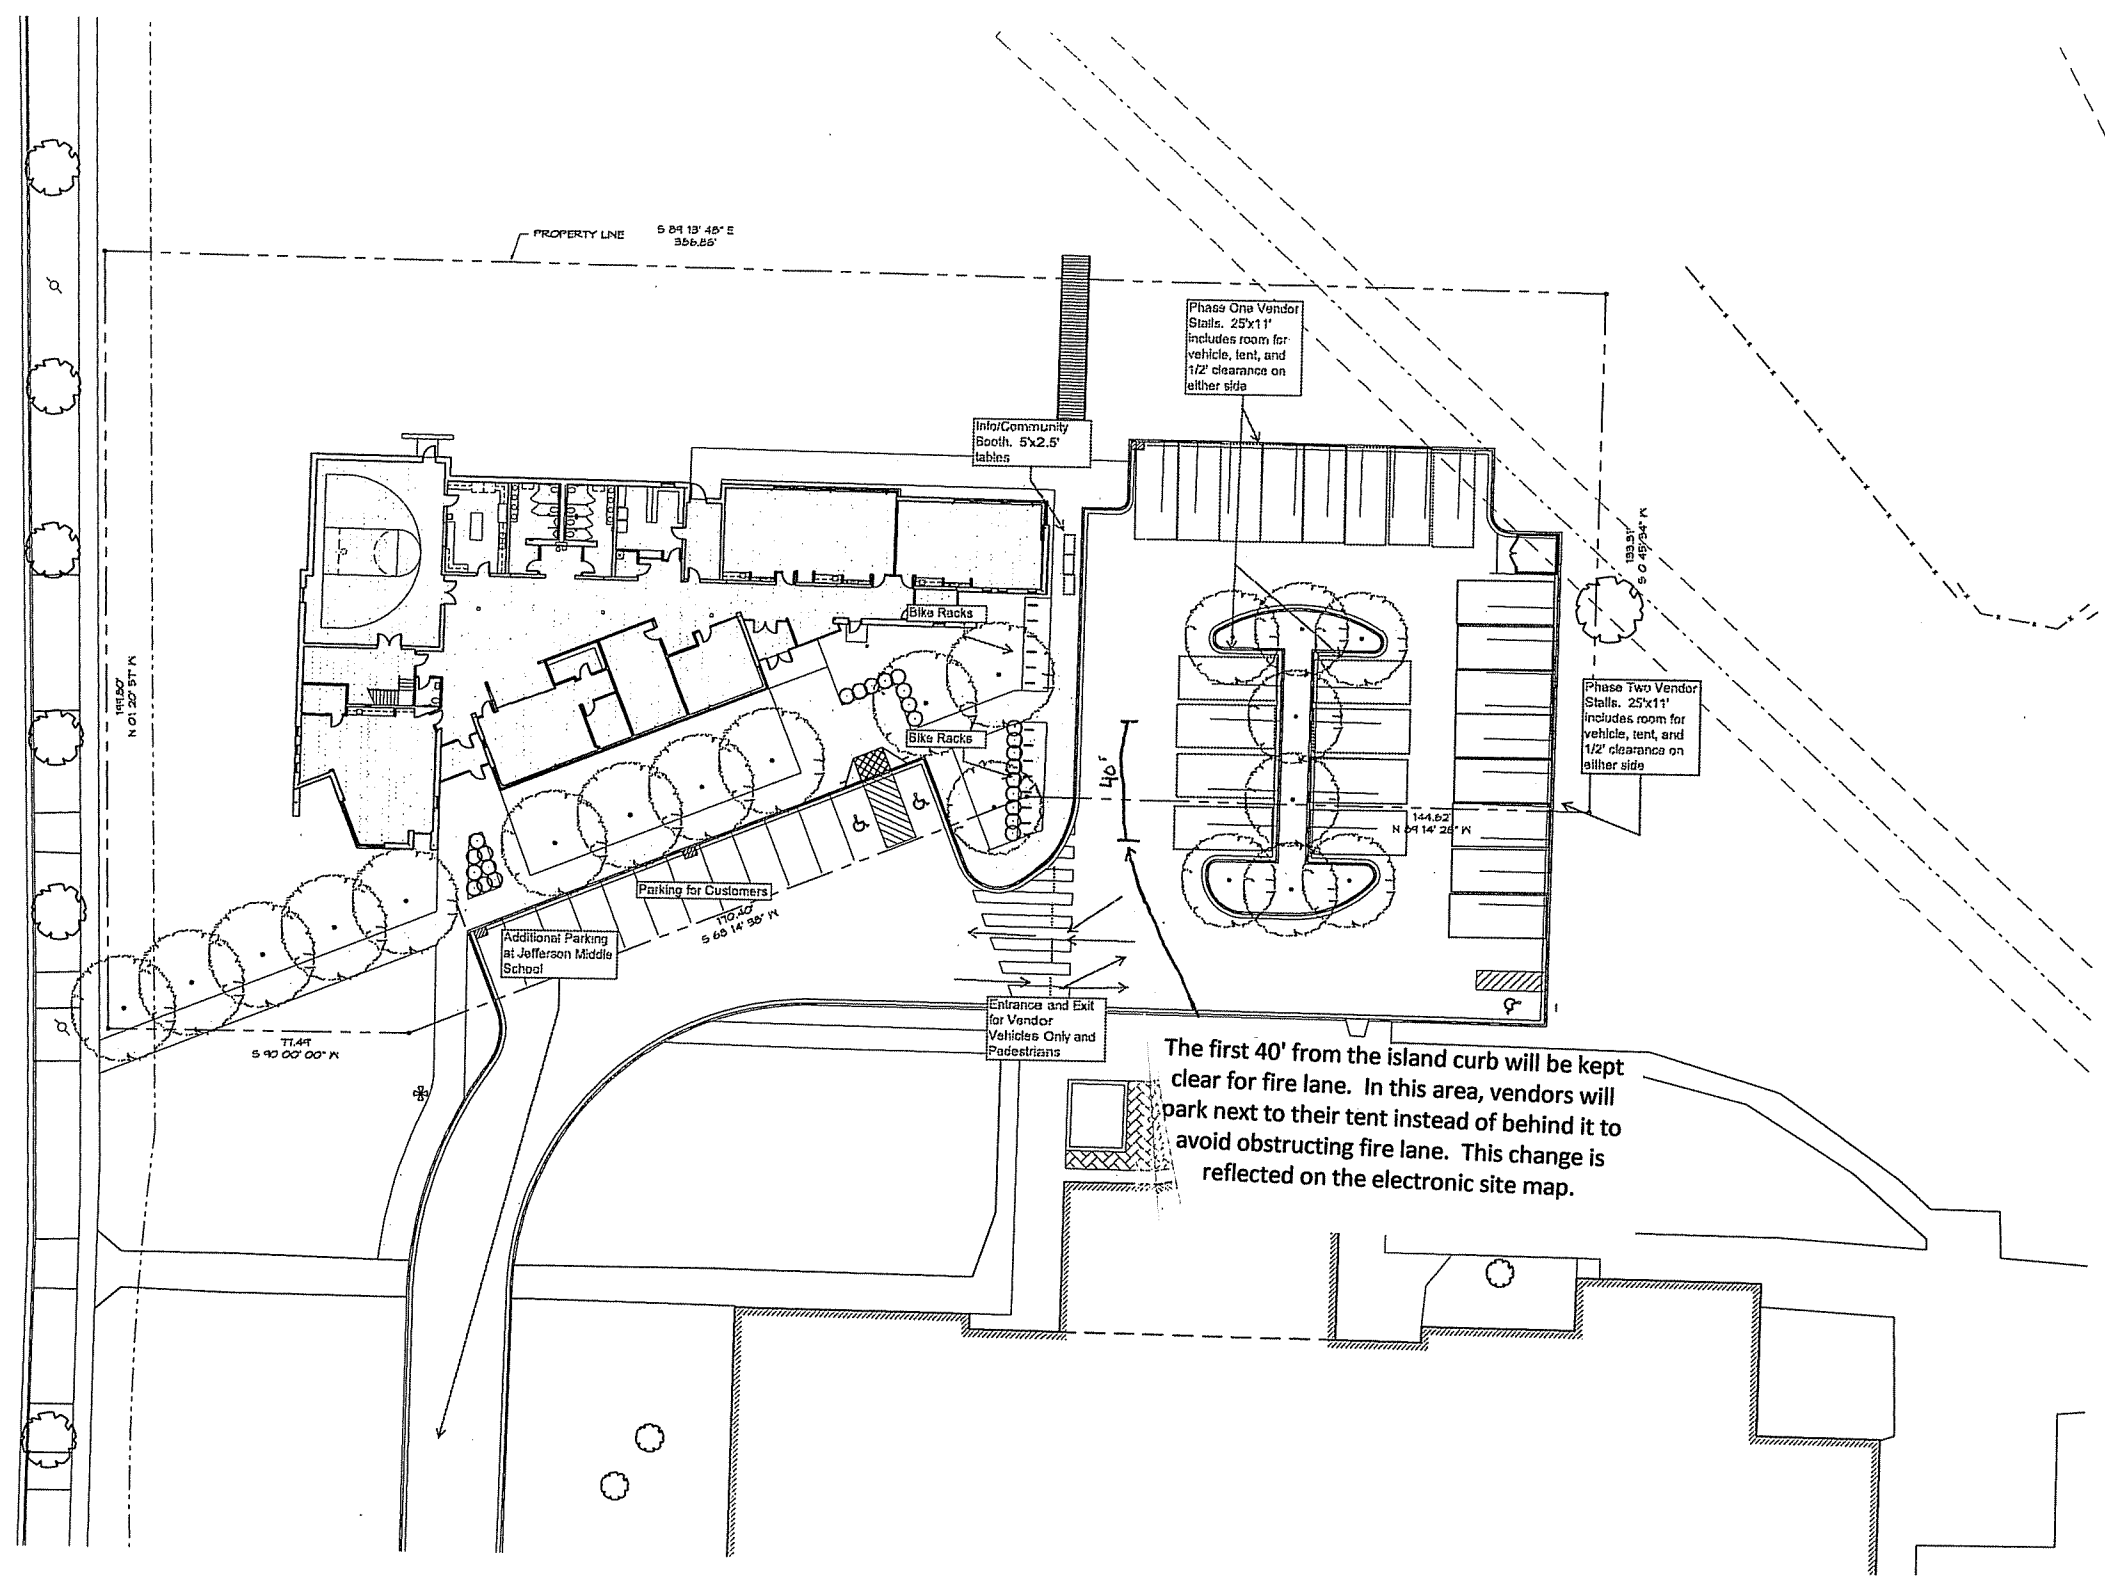

LCEC SITE PLAN
1" = 20'-0"

