


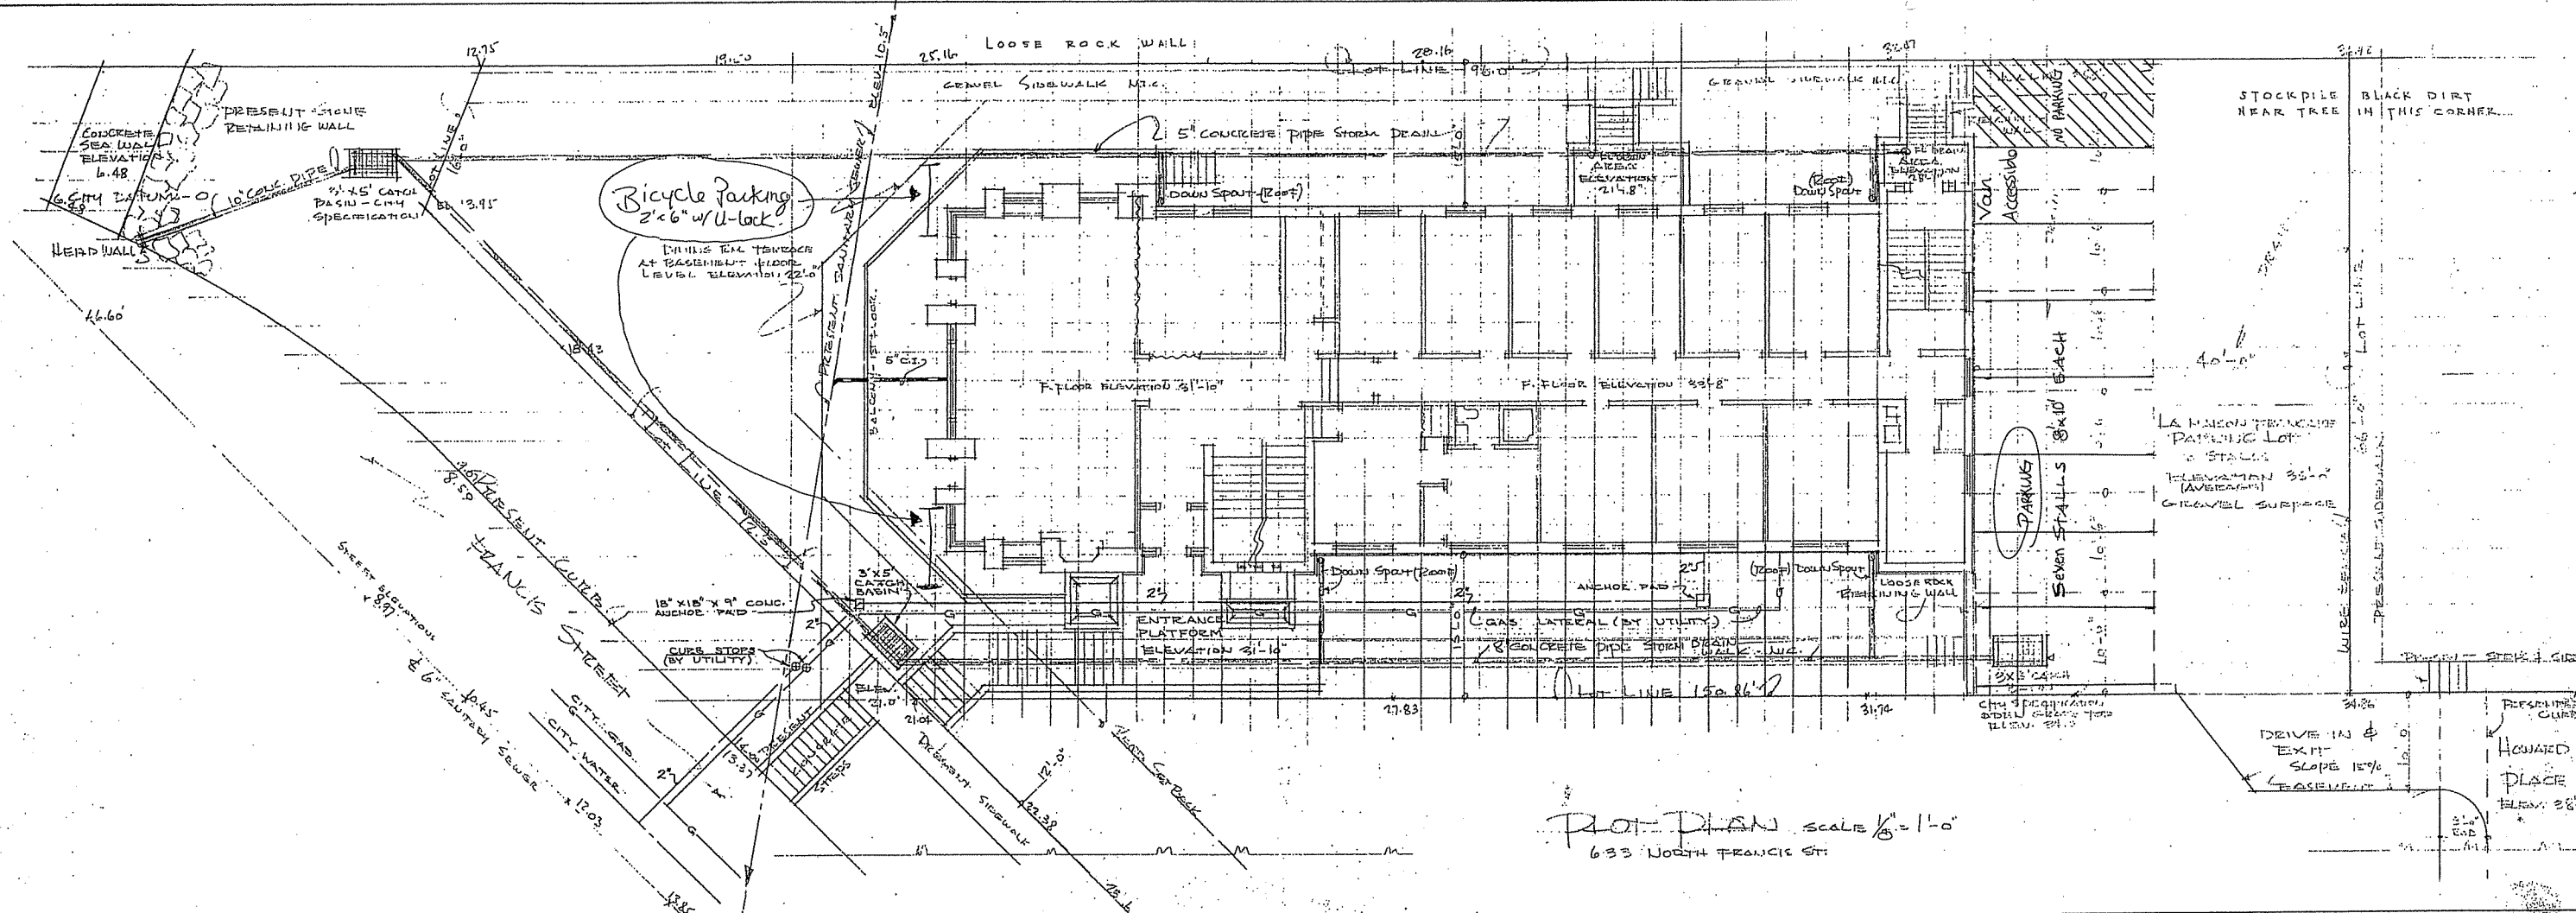

BOARD OF DIRECTORS

PROF. JULIAN HARRIS PR.

MRS. RAYMOND ROARK

MISS LAURA JOHNSON

MRS. GEO. H. JOHNSON

PROF. WILLIAM BANDY

PROF. RICHARD SWITZER SEC.

TIMOTHY BROWN, RETIRED
CHIEF JUSTICE WISCONSIN SUPREME CT.

INDEX TO SHEETS

ARCHITECTURAL		
0	TITLE & PLOT PLAN	0
1	FOOTING & FOUNDATION	1
2	BASEMENT	2
3	FIRST FLOOR	3
4	SECOND FLOOR	4
5	ELEVATIONS	5
6	ELEVATION & DETAILS	6
7	CROSS & LONGITUDINAL SECT	7
8	STAIRWAY DETAILS	8
9	PRECAST PANEL DETAILS	9
10	INTERIOR DETAILS	10
11	SECTIONAL DETAILS	11
12	ROOM FINISH & DOOR SCHED	12
13	MAIN FL. PRECAST PLANK & STAIR	13
14	2ND FL. & ROOF FRAMING DIAG.	14
PLUMBING		
1	BASEMENT	1
2	FIRST & SECOND FLOOR	2
HEATING		
1	BASEMENT	1
2	FIRST & SECOND FLOOR	2
ELECTRICAL		
1	BASEMENT	1
2	FIRST & SECOND FLOOR	2
3	DETAILS	3
4	DETAILS	4

HEATING AND VENTILATION
BUILDING PLANS
Conditionally
APPROVED


AUG 24 1964
Industrial Commission of Wisconsin
R. C. Blahd
SEE CORRESPONDENCE

SET
NO

A RESIDENCE FOR LA MAISON FRANCAISE KAESER & MCLEOD

ARCHITECT ENGINEER ASSOCIATES
3407 CIRCLE CLOSE MADISON WIS

APPROVED
Date *Oct 14/64*
Building Inspection Superintendent
MADISON - WISCONSIN

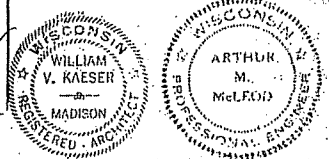

IMPORTANT
(Ind. 52.001: Design and Supervision)
This structure shall be constructed under the supervision of an architect or engineer. On completion of the construction, the supervising architect or engineer shall file a written statement with the Industrial Commission certifying that the construction conforms with the plans and specifications approved by the Commission.