


PROPOSED FACILITY FOR:

TJS VENTURES, LLC

677 SOUTH SEGOE ROAD
TOWN OF MADISON, WISCONSIN


TJK TJK Design Build
634 West Main Street
Madison, WI 53703
DESIGNBUILD 608-257-1090 FAX 608-257-1092

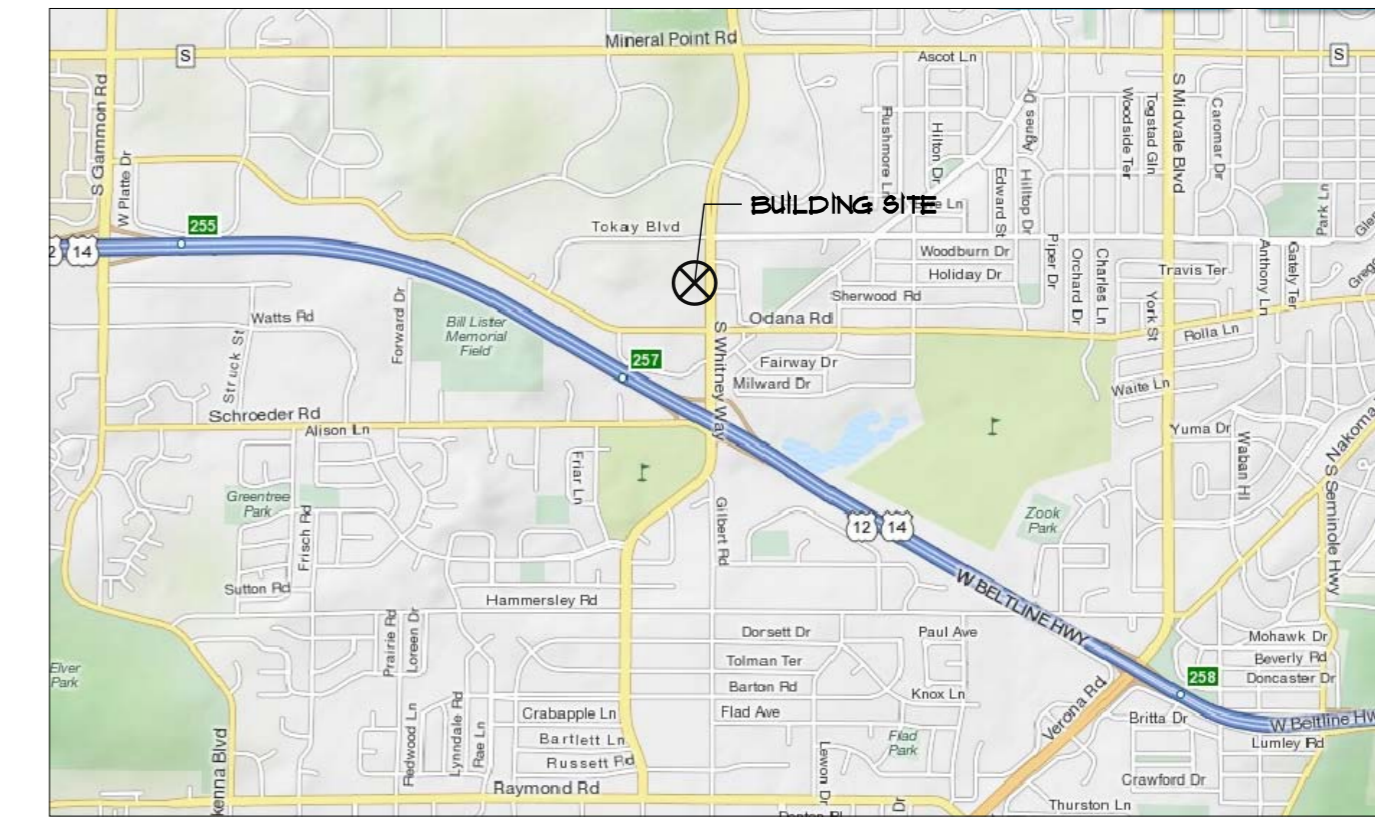

SITE LOCATION MAP

INDEX OF DRAWINGS:

- C-1.1 SITE/LANDSCAPE PLAN
- C-1.2 EXISTING SITE PLAN
- A-1.1 PARKING AND FIRST FLOOR PLAN
- A-1.2 SECOND AND THIRD FLOOR PLAN
- A-1.3 FOURTH FLOOR AND LOFT PLAN
- A-2.1 EXTERIOR ELEVATIONS

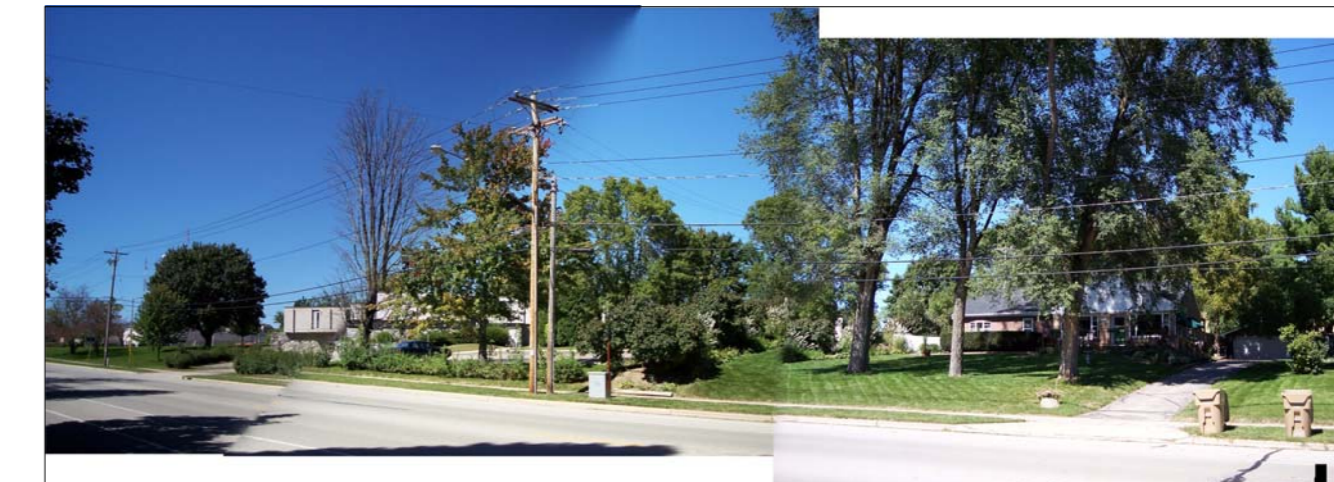

EXISTING SITE PHOTO



LOOKING EAST FROM EXISTING SITE




LOOKING SOUTH FROM EXISTING SITE



1 SITE PLAN
C-1.1 SCALE: 1" = 20' - 0"
0 10' 20' 40'-0"
SCALE 1" = 20'-0"
NORTH

ODANA ROAD

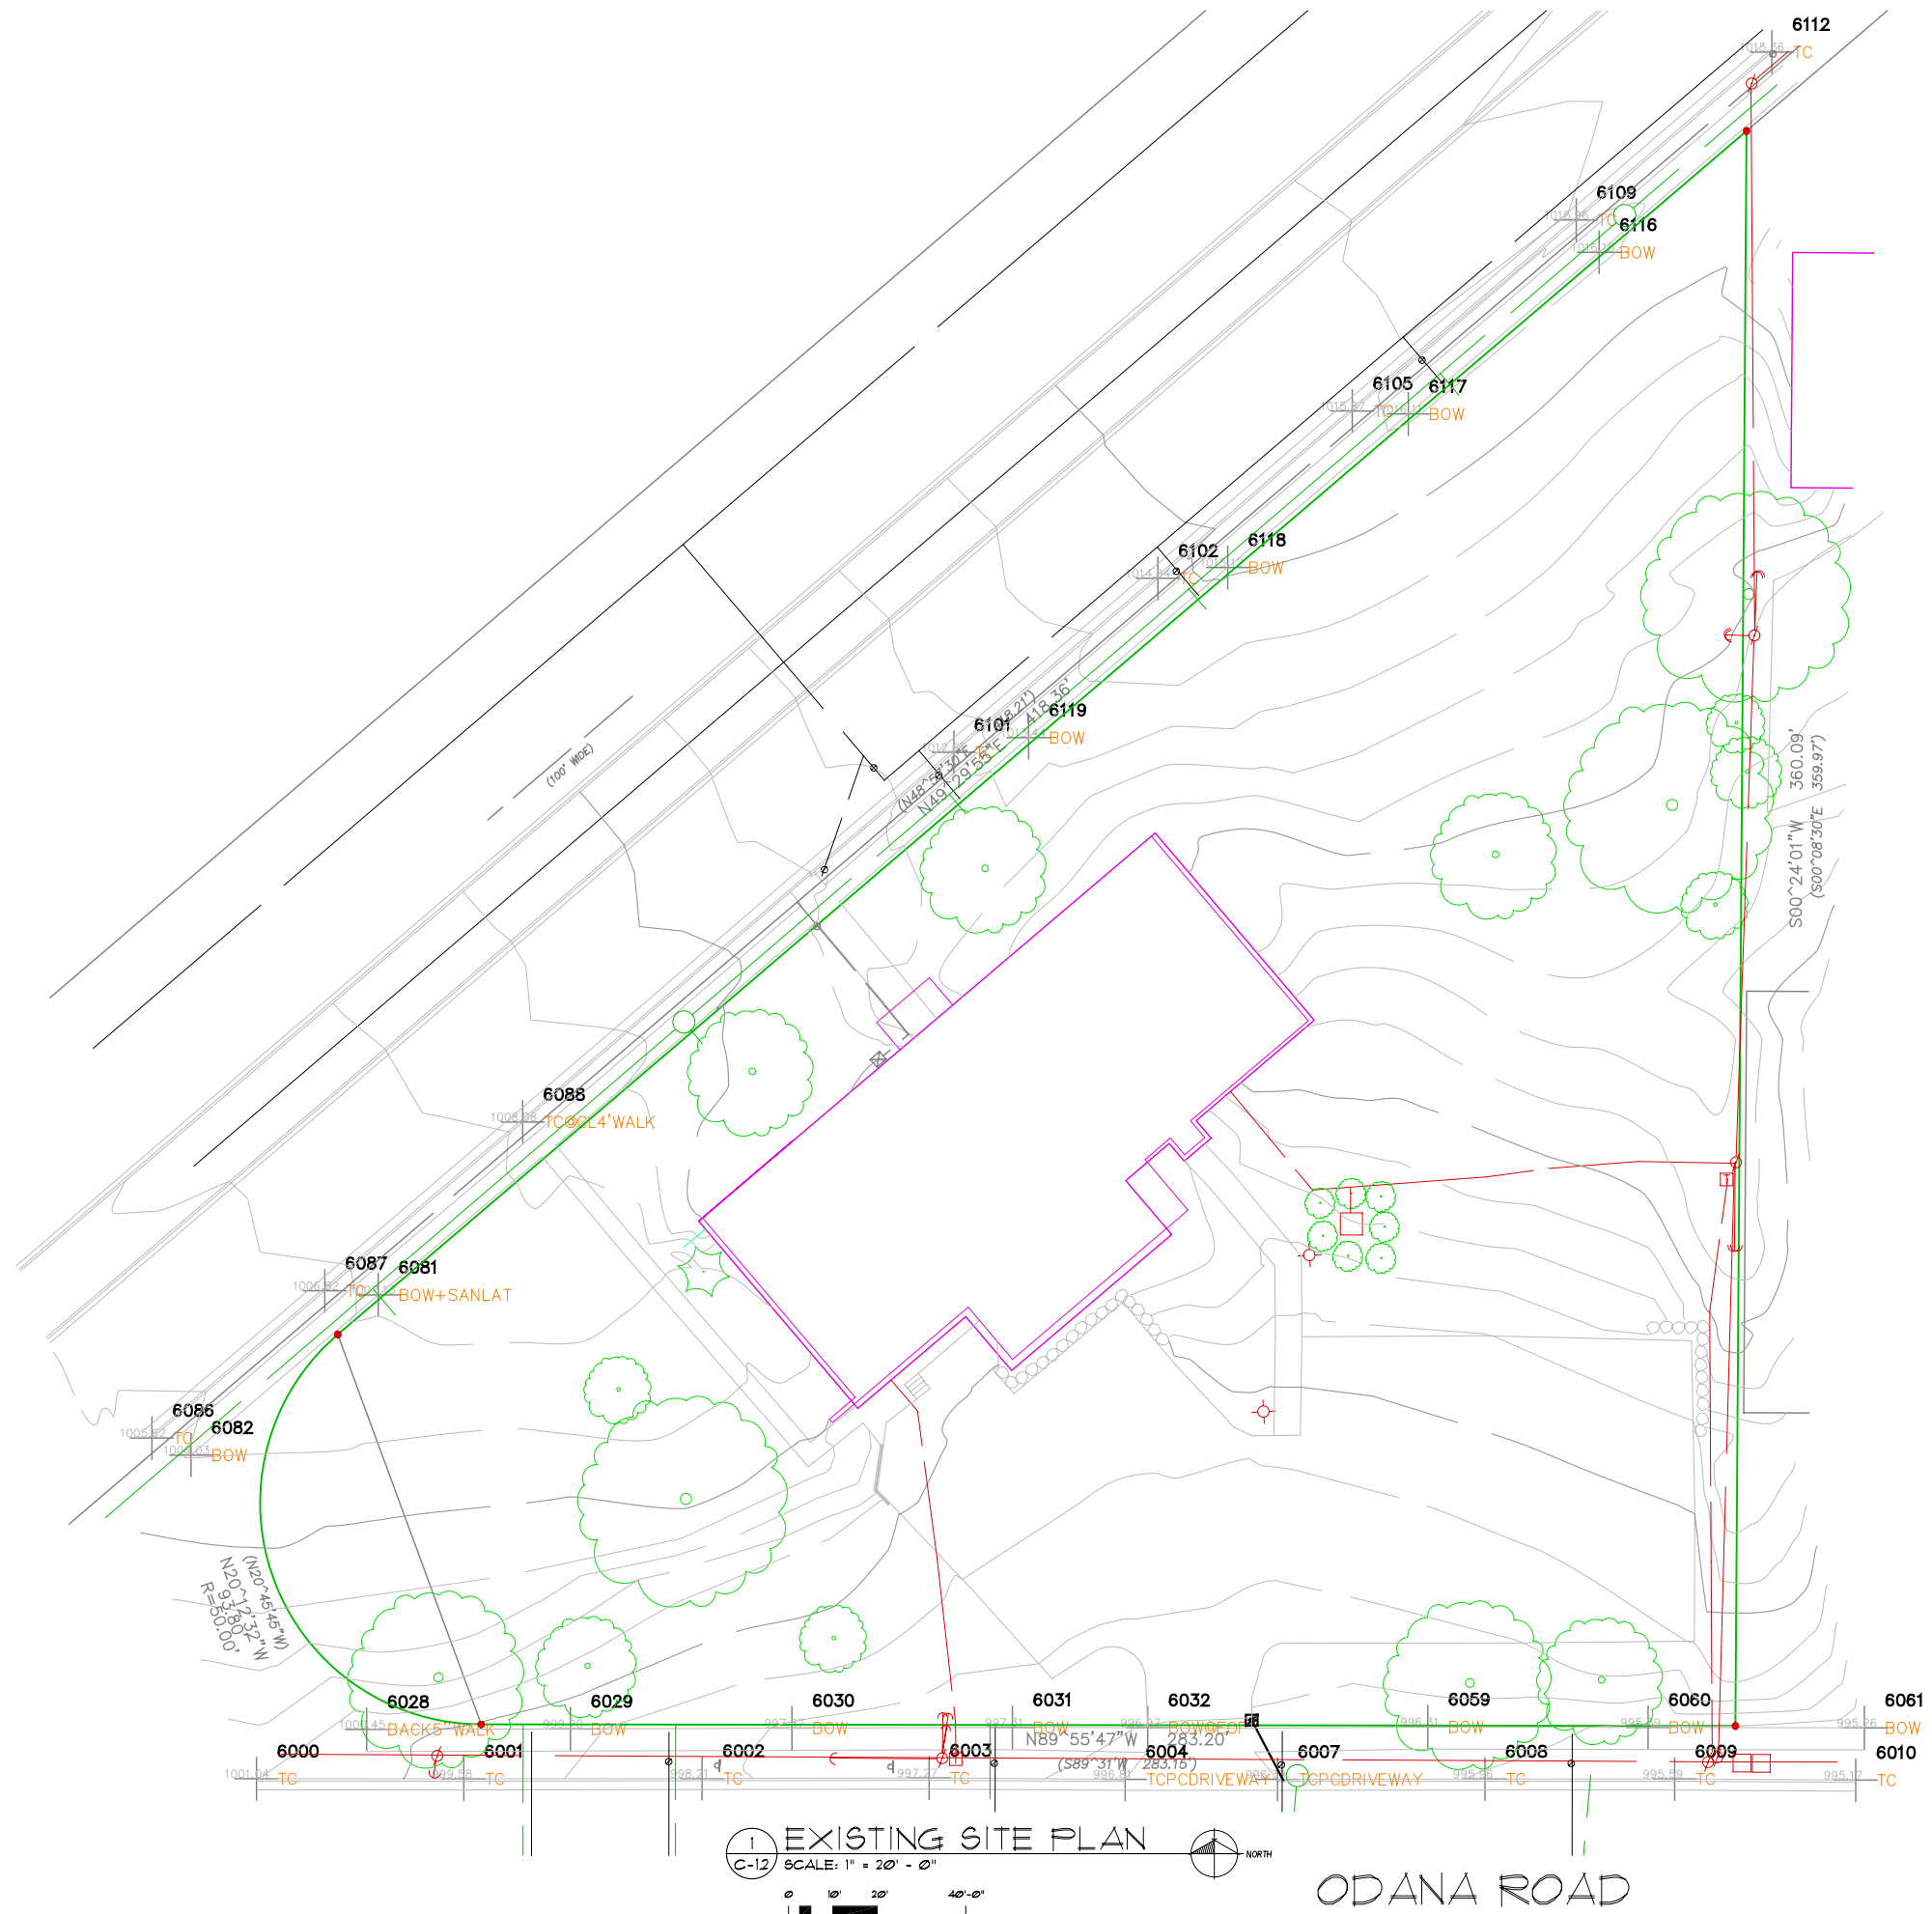

1 EXISTING SITE PLAN
C-12 SCALE: 1" = 20'-0"
NORTH

ODANA ROAD

REV DATE


XXX

COPYRIGHTED DRAWING
THIS DOCUMENT OR THE INFORMATION
HEREIN IS NOT TO BE REPRODUCED,
DISTRIBUTED, USED, OR DISCLOSED
EITHER IN WHOLE OR PART, WITHOUT
AUTHORIZATION BY TJK DESIGN BUILD



PROPOSED FACILITY FOR:
**SEGOE ROAD
DEVELOPMENT**
611 SOUTH SEGOE ROAD
MADISON, WISCONSIN

A-1.1


03.1.11

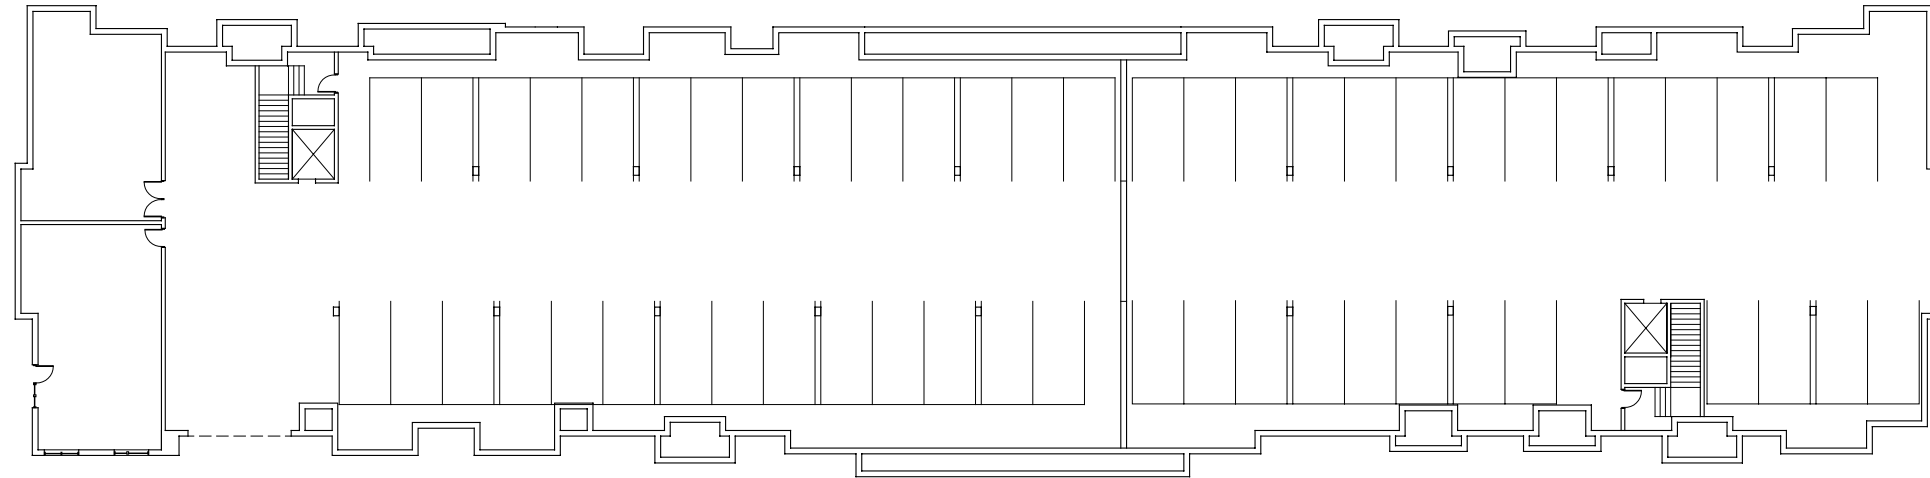

1 PARKING LEVEL PLAN
A-1.1 SCALE: 1/16" = 1' - 0"

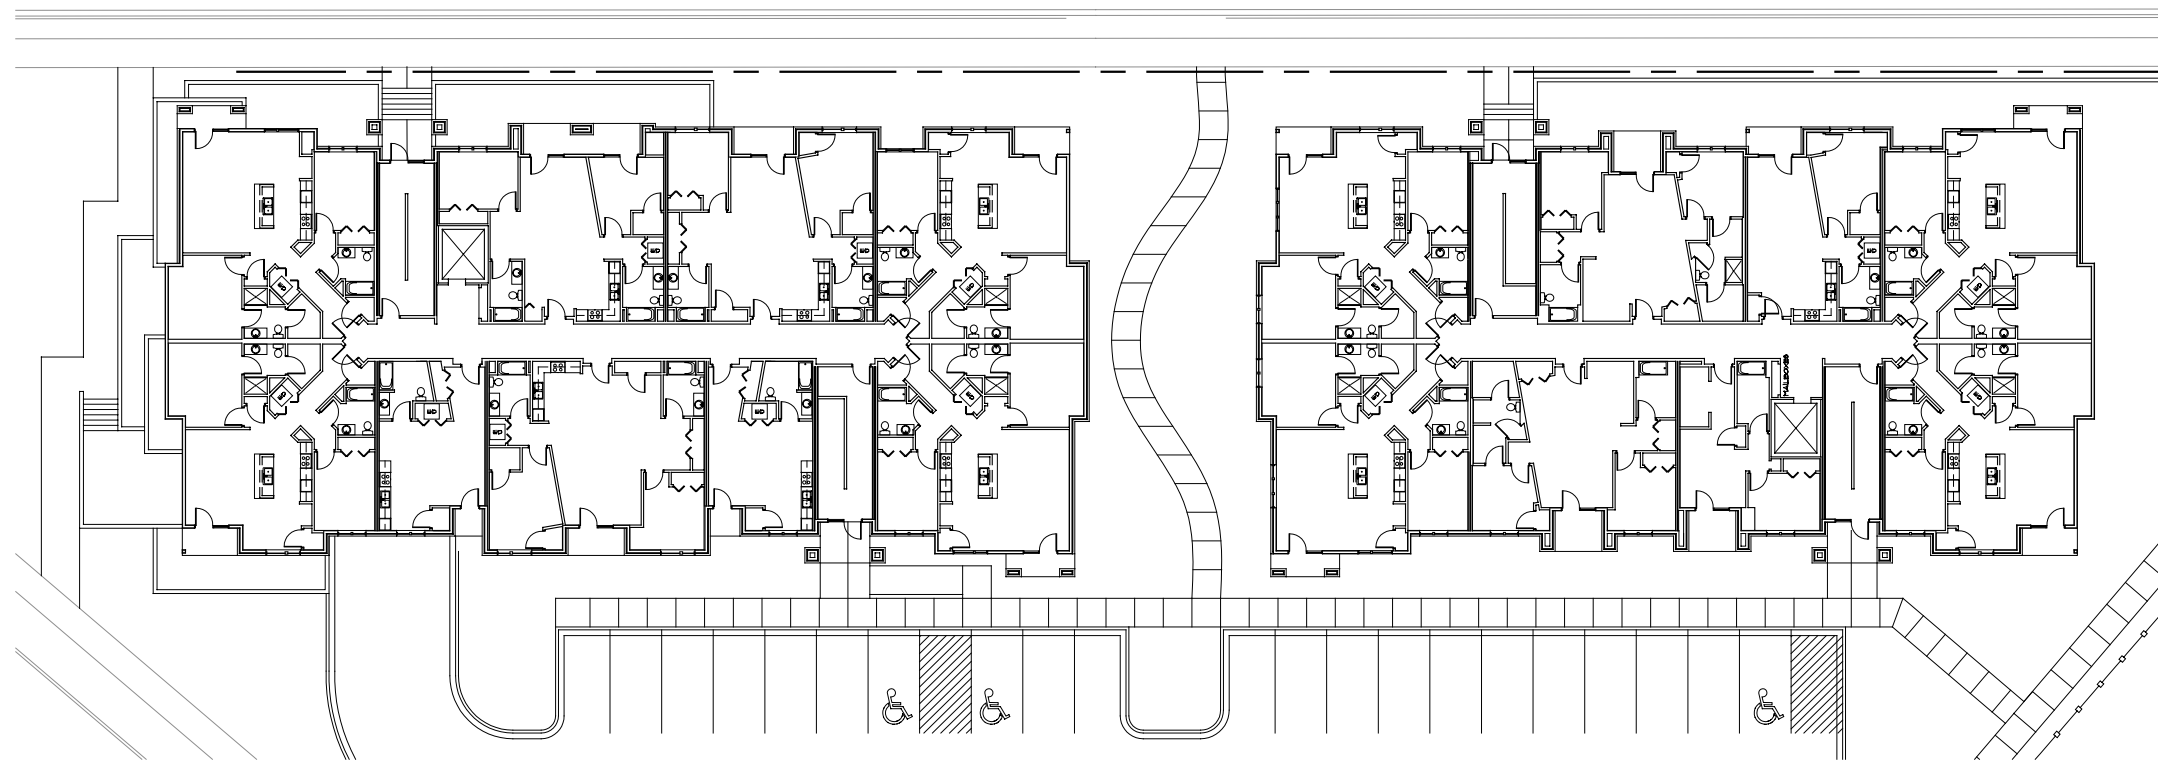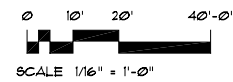


2 FIRST FLOOR PLAN
A-1.1 SCALE: 1/16" = 1' - 0"

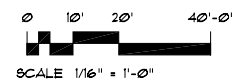




1 SECOND FLOOR PLAN

A-12 SCALE: 1/16" = 1'-0"

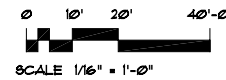


SCALE 1/16" = 1'-0"

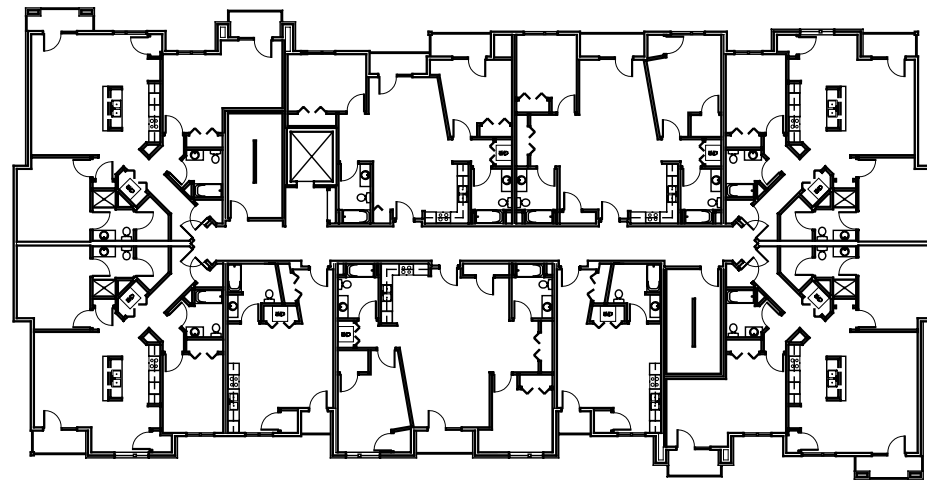

2 THIRD FLOOR PLAN

A-12 SCALE: 1/16" = 1'-0"

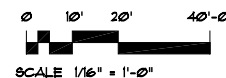

SCALE 1/16" = 1'-0"

REV DATE

XXX

COPYRIGHTED DRAWING
THIS DOCUMENT OR THE INFORMATION
HEREIN IS NOT TO BE REPRODUCED,
DISTRIBUTED, USED OR DISCLOSED
EITHER IN WHOLE OR PART WITHOUT
AUTHORIZATION BY TJK DESIGN BUILD

PROPOSED FACILITY FOR:
**SEGOE ROAD
DEVELOPMENT**
6711 SOUTH SEGOE ROAD
MADISON, WISCONSIN

A-12

REV DATE



XXX

COPYRIGHTED DRAWING
THIS DOCUMENT OR THE INFORMATION
HEREIN IS NOT TO BE REPRODUCED,
DISTRIBUTED, USED, OR DISCLOSED
EITHER IN WHOLE OR PART, WITHOUT
AUTHORIZATION BY TJK DESIGN BUILD





PROPOSED FACILITY FOR:
**SEGOE ROAD
DEVELOPMENT**
611 SOUTH SEGOE ROAD
MADISON, WISCONSIN

A-13


03.1.11

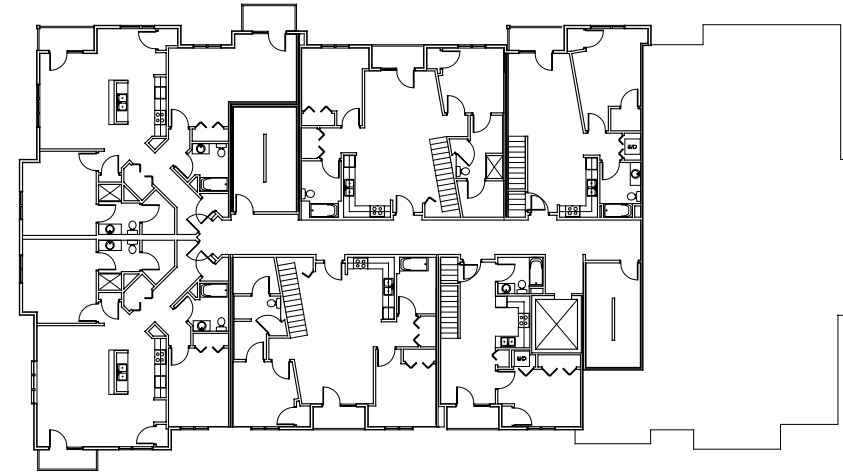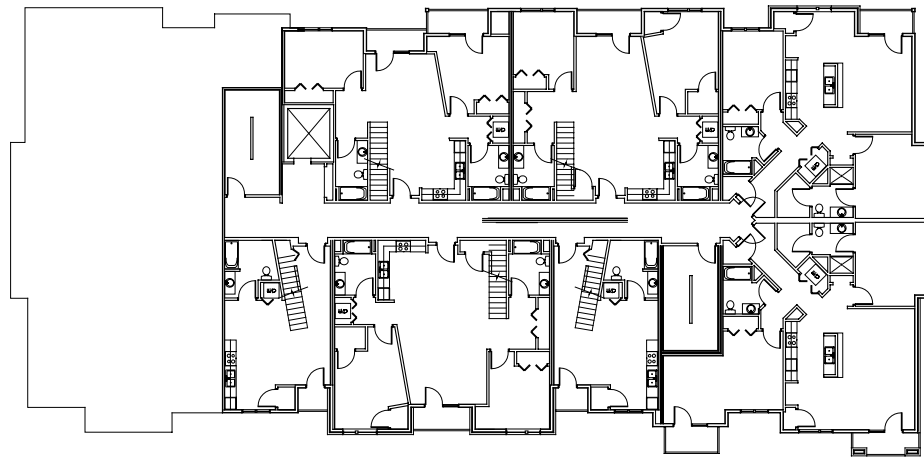

1 FOURTH FLOOR PLAN
A-13 SCALE: 1/16" = 1'-0"

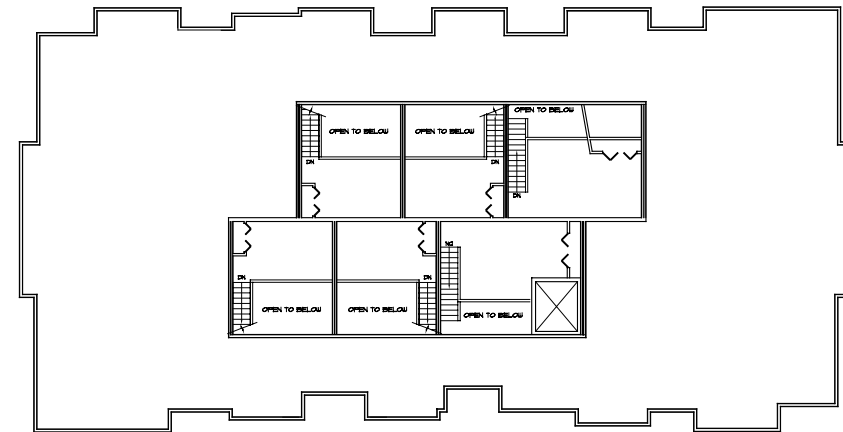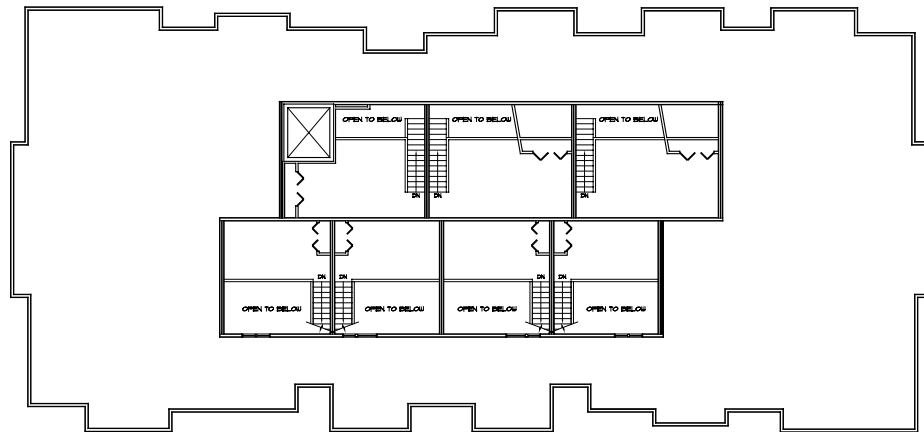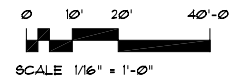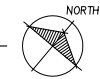

2 FOURTH FLOOR LOFT PLAN
A-13 SCALE: 1/16" = 1'-0"

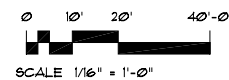



1 NORTHWEST ELEVATION
A-2.1 SCALE: 1/16" = 1' - 0"



2 SOUTHWEST ELEVATION
A-2.1 SCALE: 1/16" = 1' - 0"



2 HIDDEN NORTHEAST ELEVATION
A-2.1 SCALE: 1/16" = 1' - 0"



2 HIDDEN SOUTHWEST ELEVATION
A-2.1 SCALE: 1/16" = 1' - 0"



2 NORTHEAST ELEVATION
A-2.1 SCALE: 1/16" = 1' - 0"



5 SOUTHEAST ELEVATION
A-2.1 SCALE: 1/16" = 1' - 0"



LOOKING NORTH FROM ACROSS ODANA





LOOKING EAST FROM CORNER OF ODANA AND SEGOE

