


IMPORTANT NOTE:

* THIS SITE PLAN WAS GENERATED BASED ON THE OFFICIAL SURVEY PROVIDED BY THE OWNER AND CREATED BY ANTHONY WALKER, REGISTERED LAND SURVEYOR, APRIL 26, 2004.

* THE EXISTING CONDITIONS WERE DOCUMENTED AND PROVIDED BY KO SERVICES (03/08/2004). BUILDER IS RESPONSIBLE FOR VERIFICATION OF ALL EXISTING CONDITIONS.

* ALL EXISTING DIMENSIONS TO BE VERIFIED BY GENERAL CONTRACTOR.

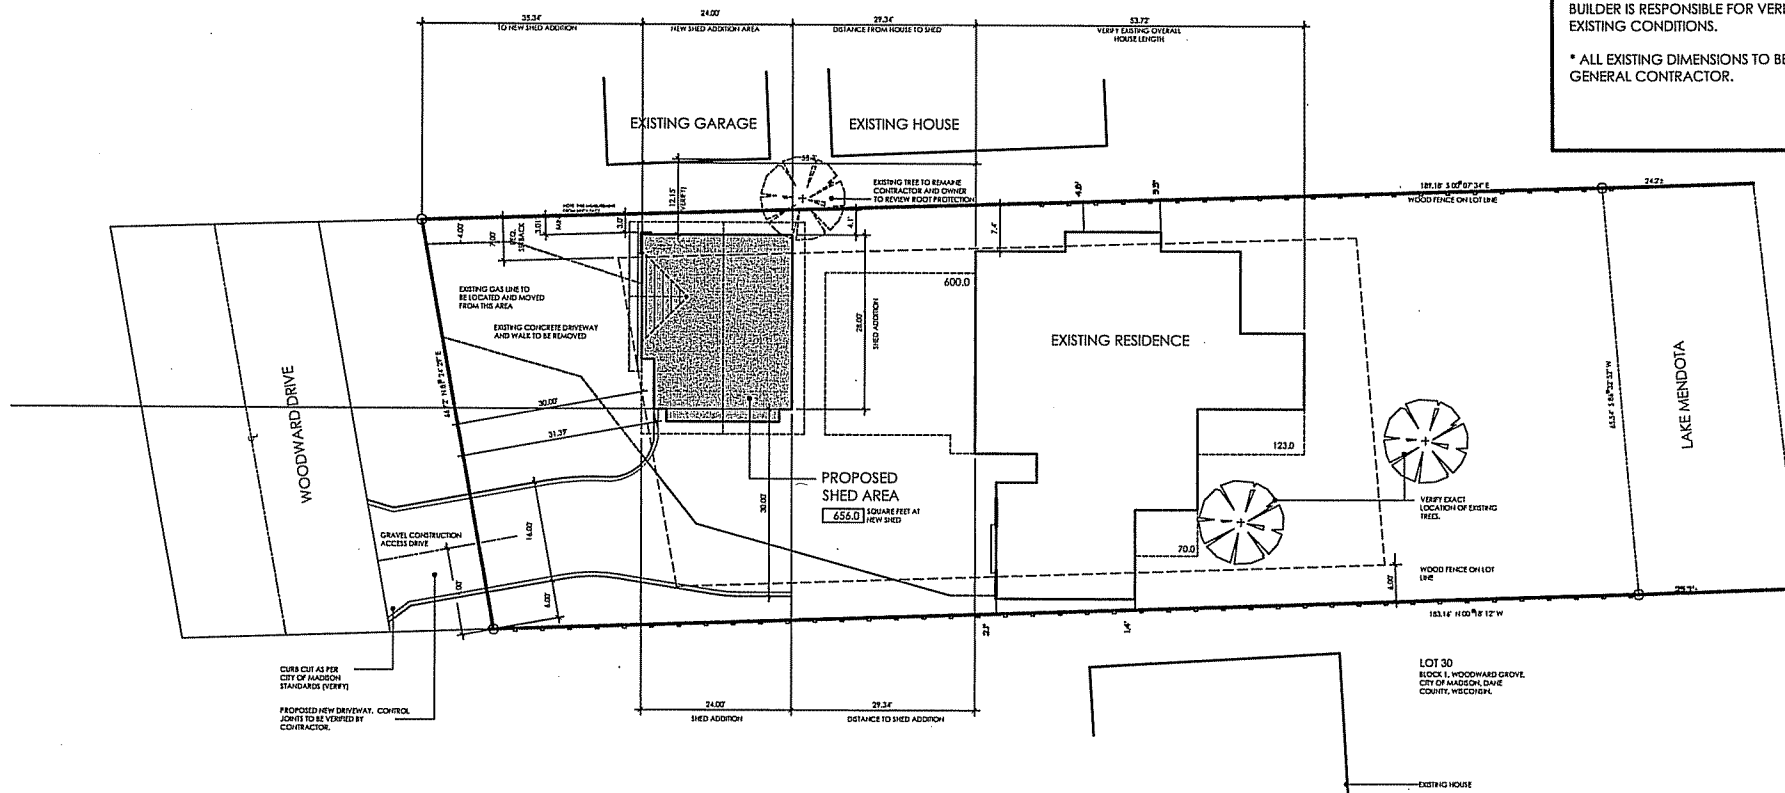


ZONING: R1

FRONT SETBACK = 30.00'
SIDE SETBACK = 6.00' ONE STORY
7.00' TWO STORY
REAR SETBACK = 40.00'

SITE ACREAGE

13.530 SQUARE FEET

NORTH

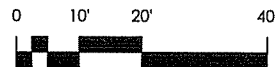

SITE PLAN


SCALE: 1"=20'
DATE: 7.31.2006

RUDY / MOTT RESIDENCE
705 WOODWARD DRIVE
CITY OF MADISON DANE COUNTY, WI




NORTH ELEVATION

1/8" = 1'-0"

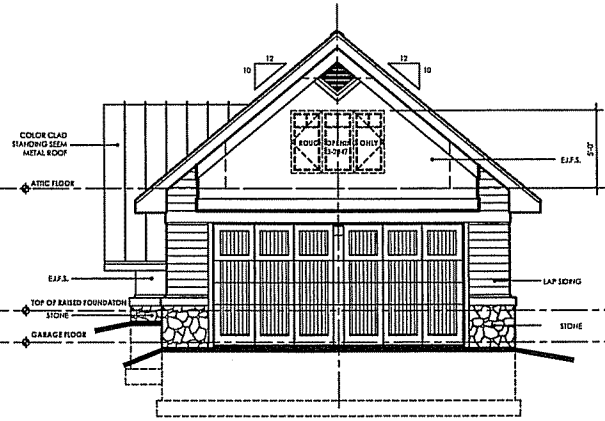


WEST ELEVATION

1/8" = 1'-0"

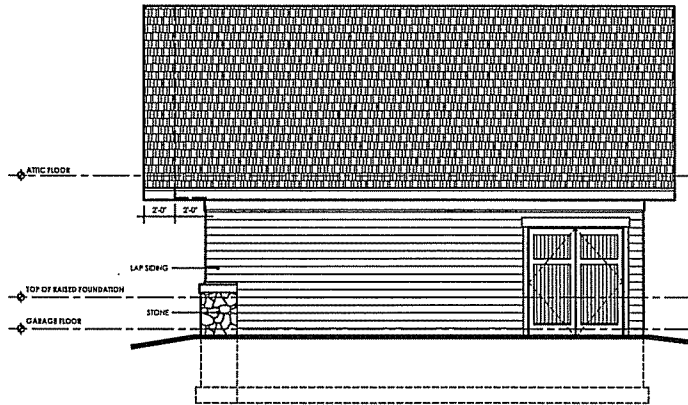

SOUTH ELEVATION

1/8" = 1'-0"

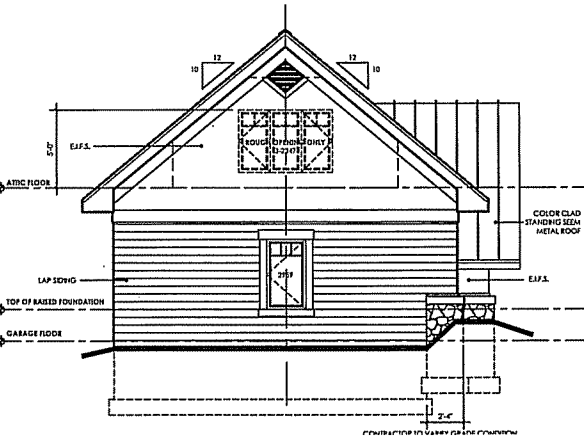

EAST ELEVATION

1/8" = 1'-0"


ZONING: R1

FRONT SETBACK = 30.00'
SIDE SETBACK = 6.00' ONE STORY
7.00' TWO STORY
REAR SETBACK = 40.00'

SITE ACREAGE

13.530 SQUARE FEET

NORTH

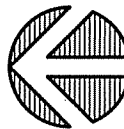


**udvari
solner
design
company**


ELEVATION PLAN

SCALE: 1/8"=1'-0"
DATE: 7.31.2006


RUDY / MOTT RESIDENCE

705 WOODWARD DRIVE
CITY OF MADISON DANE COUNTY, WI

 


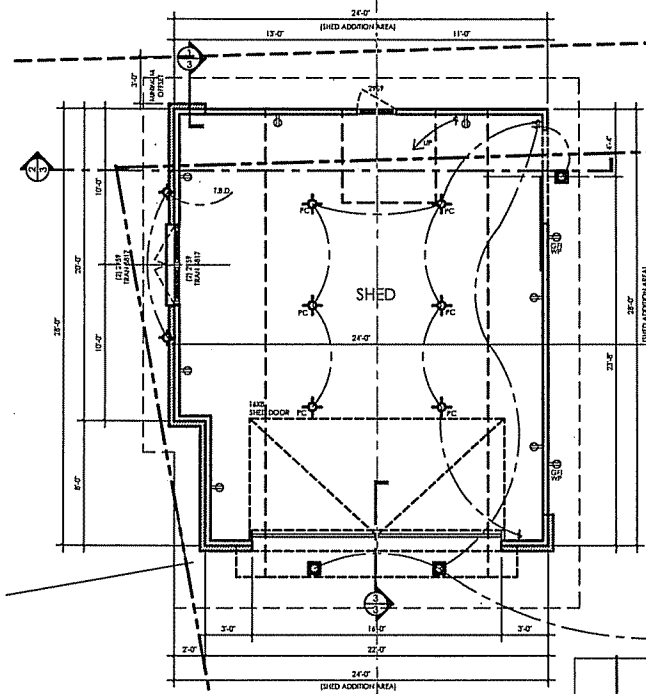


FLOOR PLAN/ELECTRICAL PLAN
SCALE: 1/8"=1'-0"

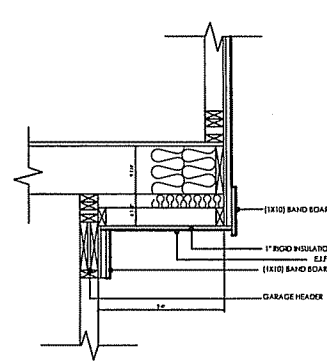


EAVE DETAIL
SCALE: 1/2"=1'-0"

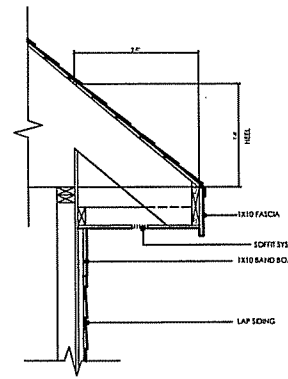


CANT. DETAIL
SCALE: 1/2"=1'-0"

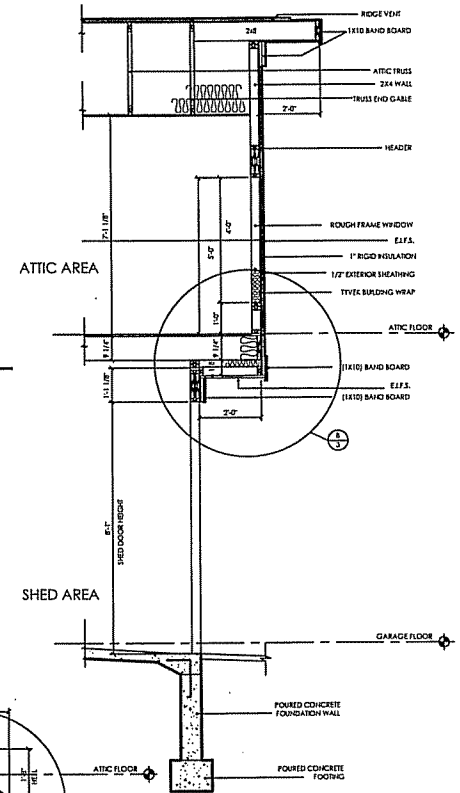

WALL SECTION
SCALE: 1/4"=1'-0"

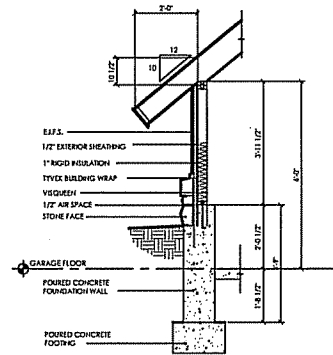

NORTH END PROFILE
SCALE: 1/4"=1'-0"

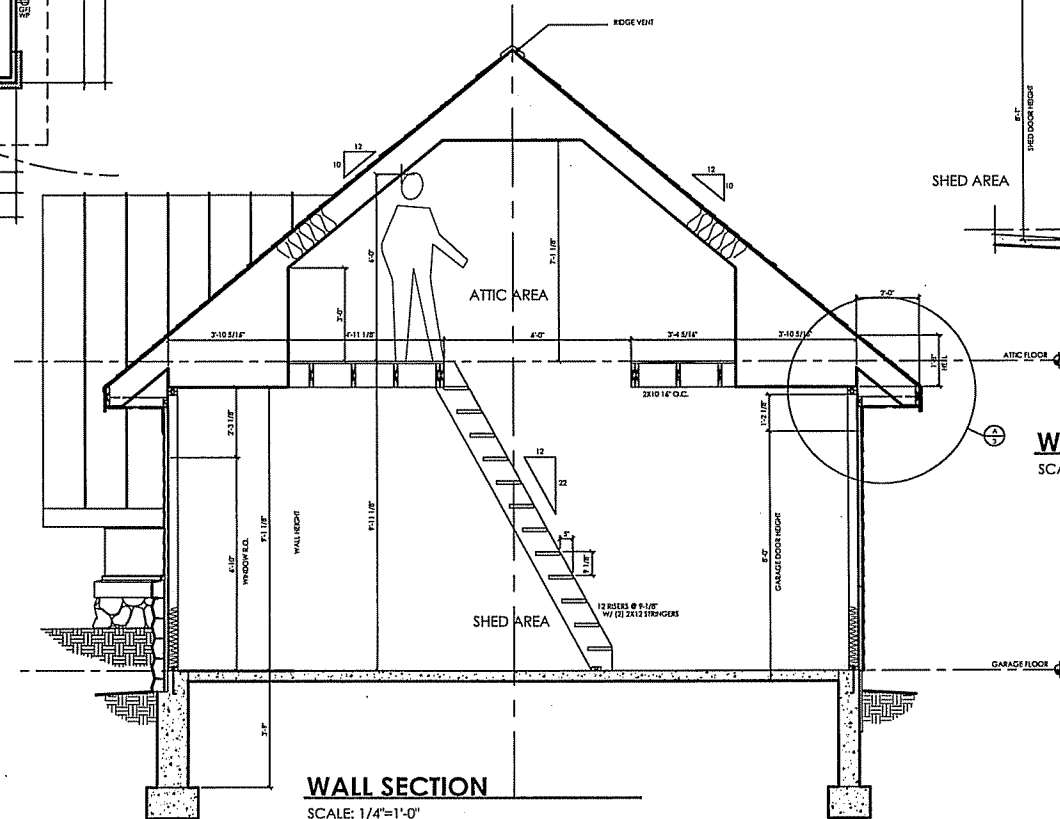

WALL SECTION
SCALE: 1/4"=1'-0"