


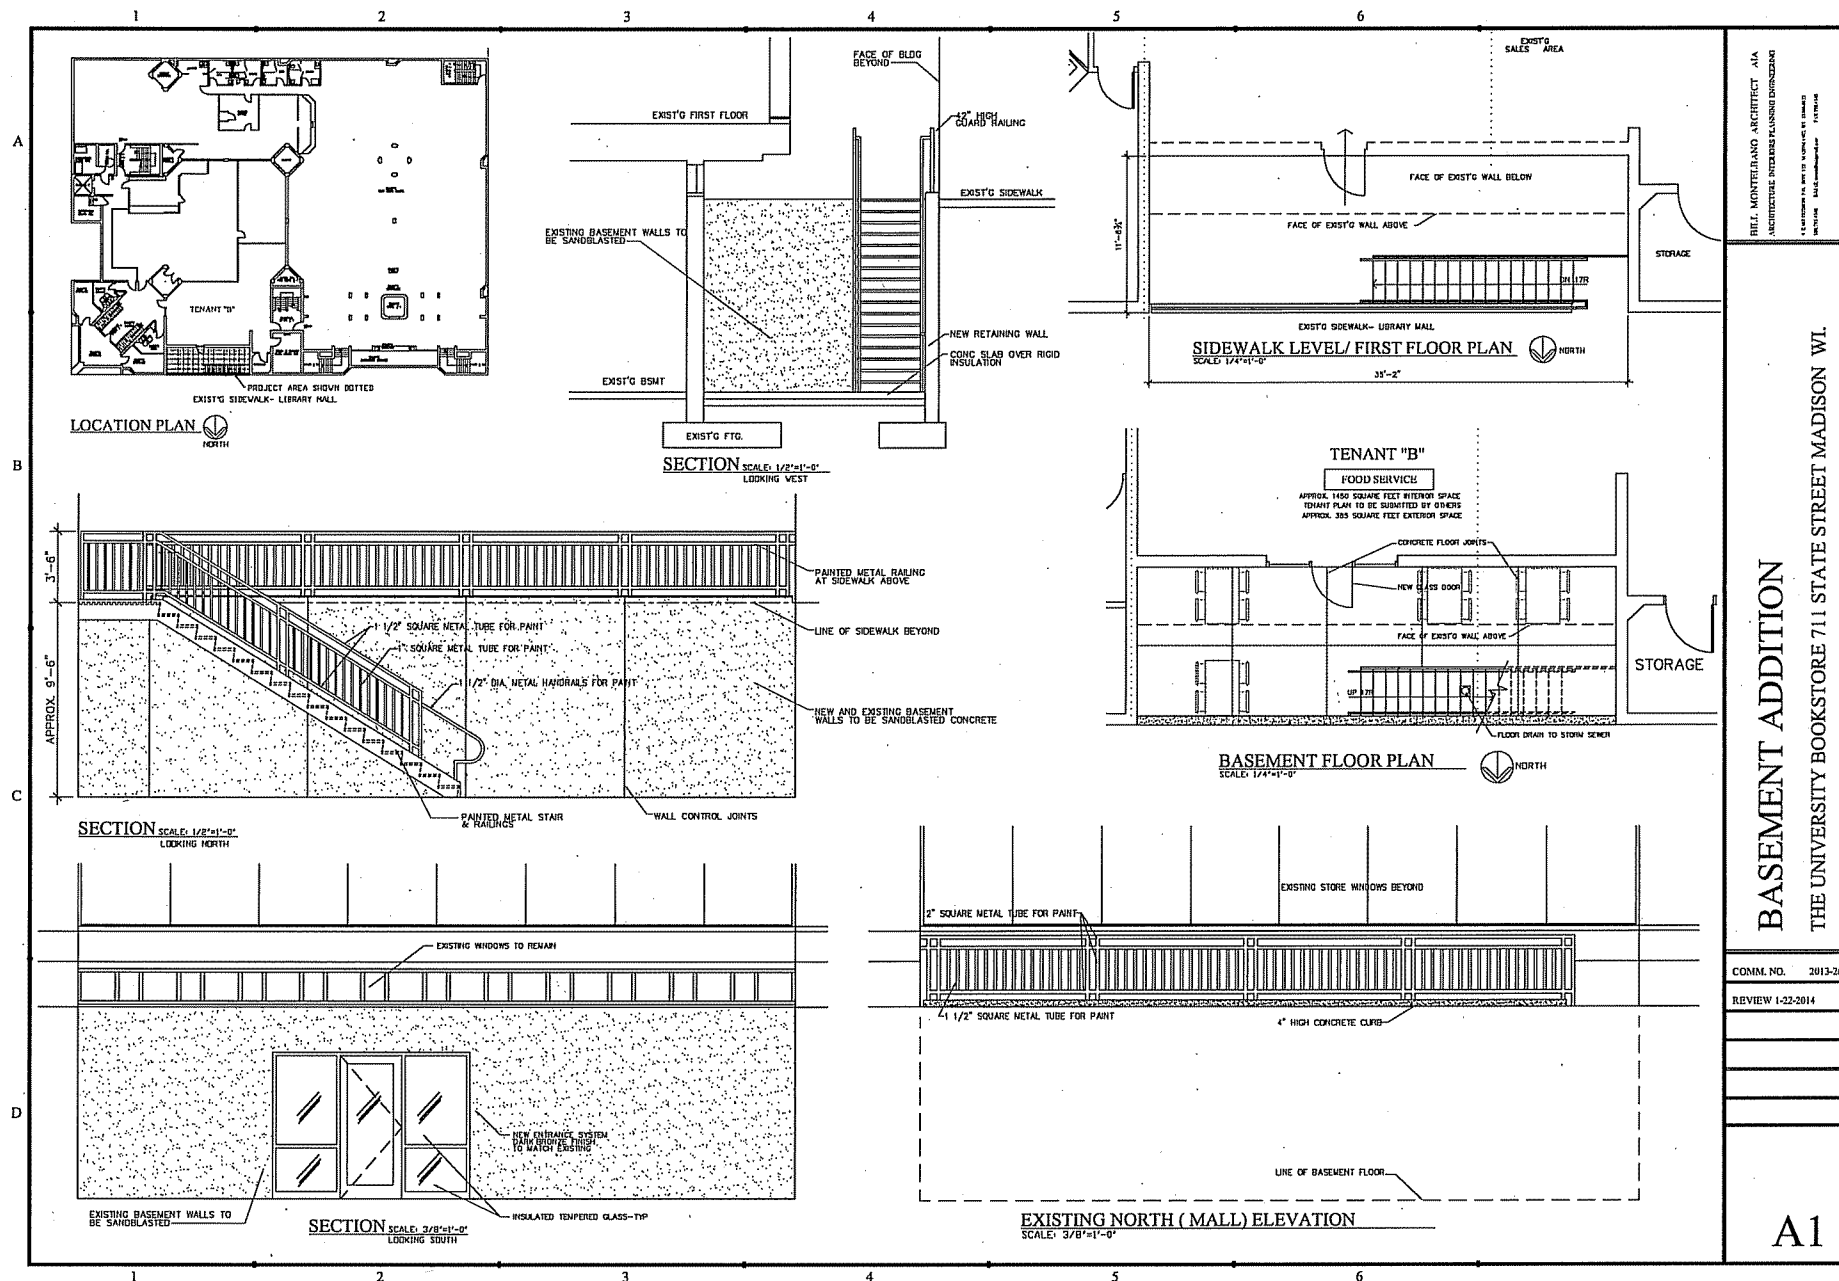

BILL MONTELAND ARCHITECT AIA
 ARCHITECTURE INTERIORS PLANNING DESIGNING
 4 EASTMAN PL. SUITE 100 WILMINGTON, DE 19801
 WILMINGTON DE 19801-2000

BASEMENT ADDITION
 THE UNIVERSITY BOOKSTORE 711 STATE STREET MADISON WI.

COMM. NO. 2013-26
 REVIEW 1-23-2014

A1