





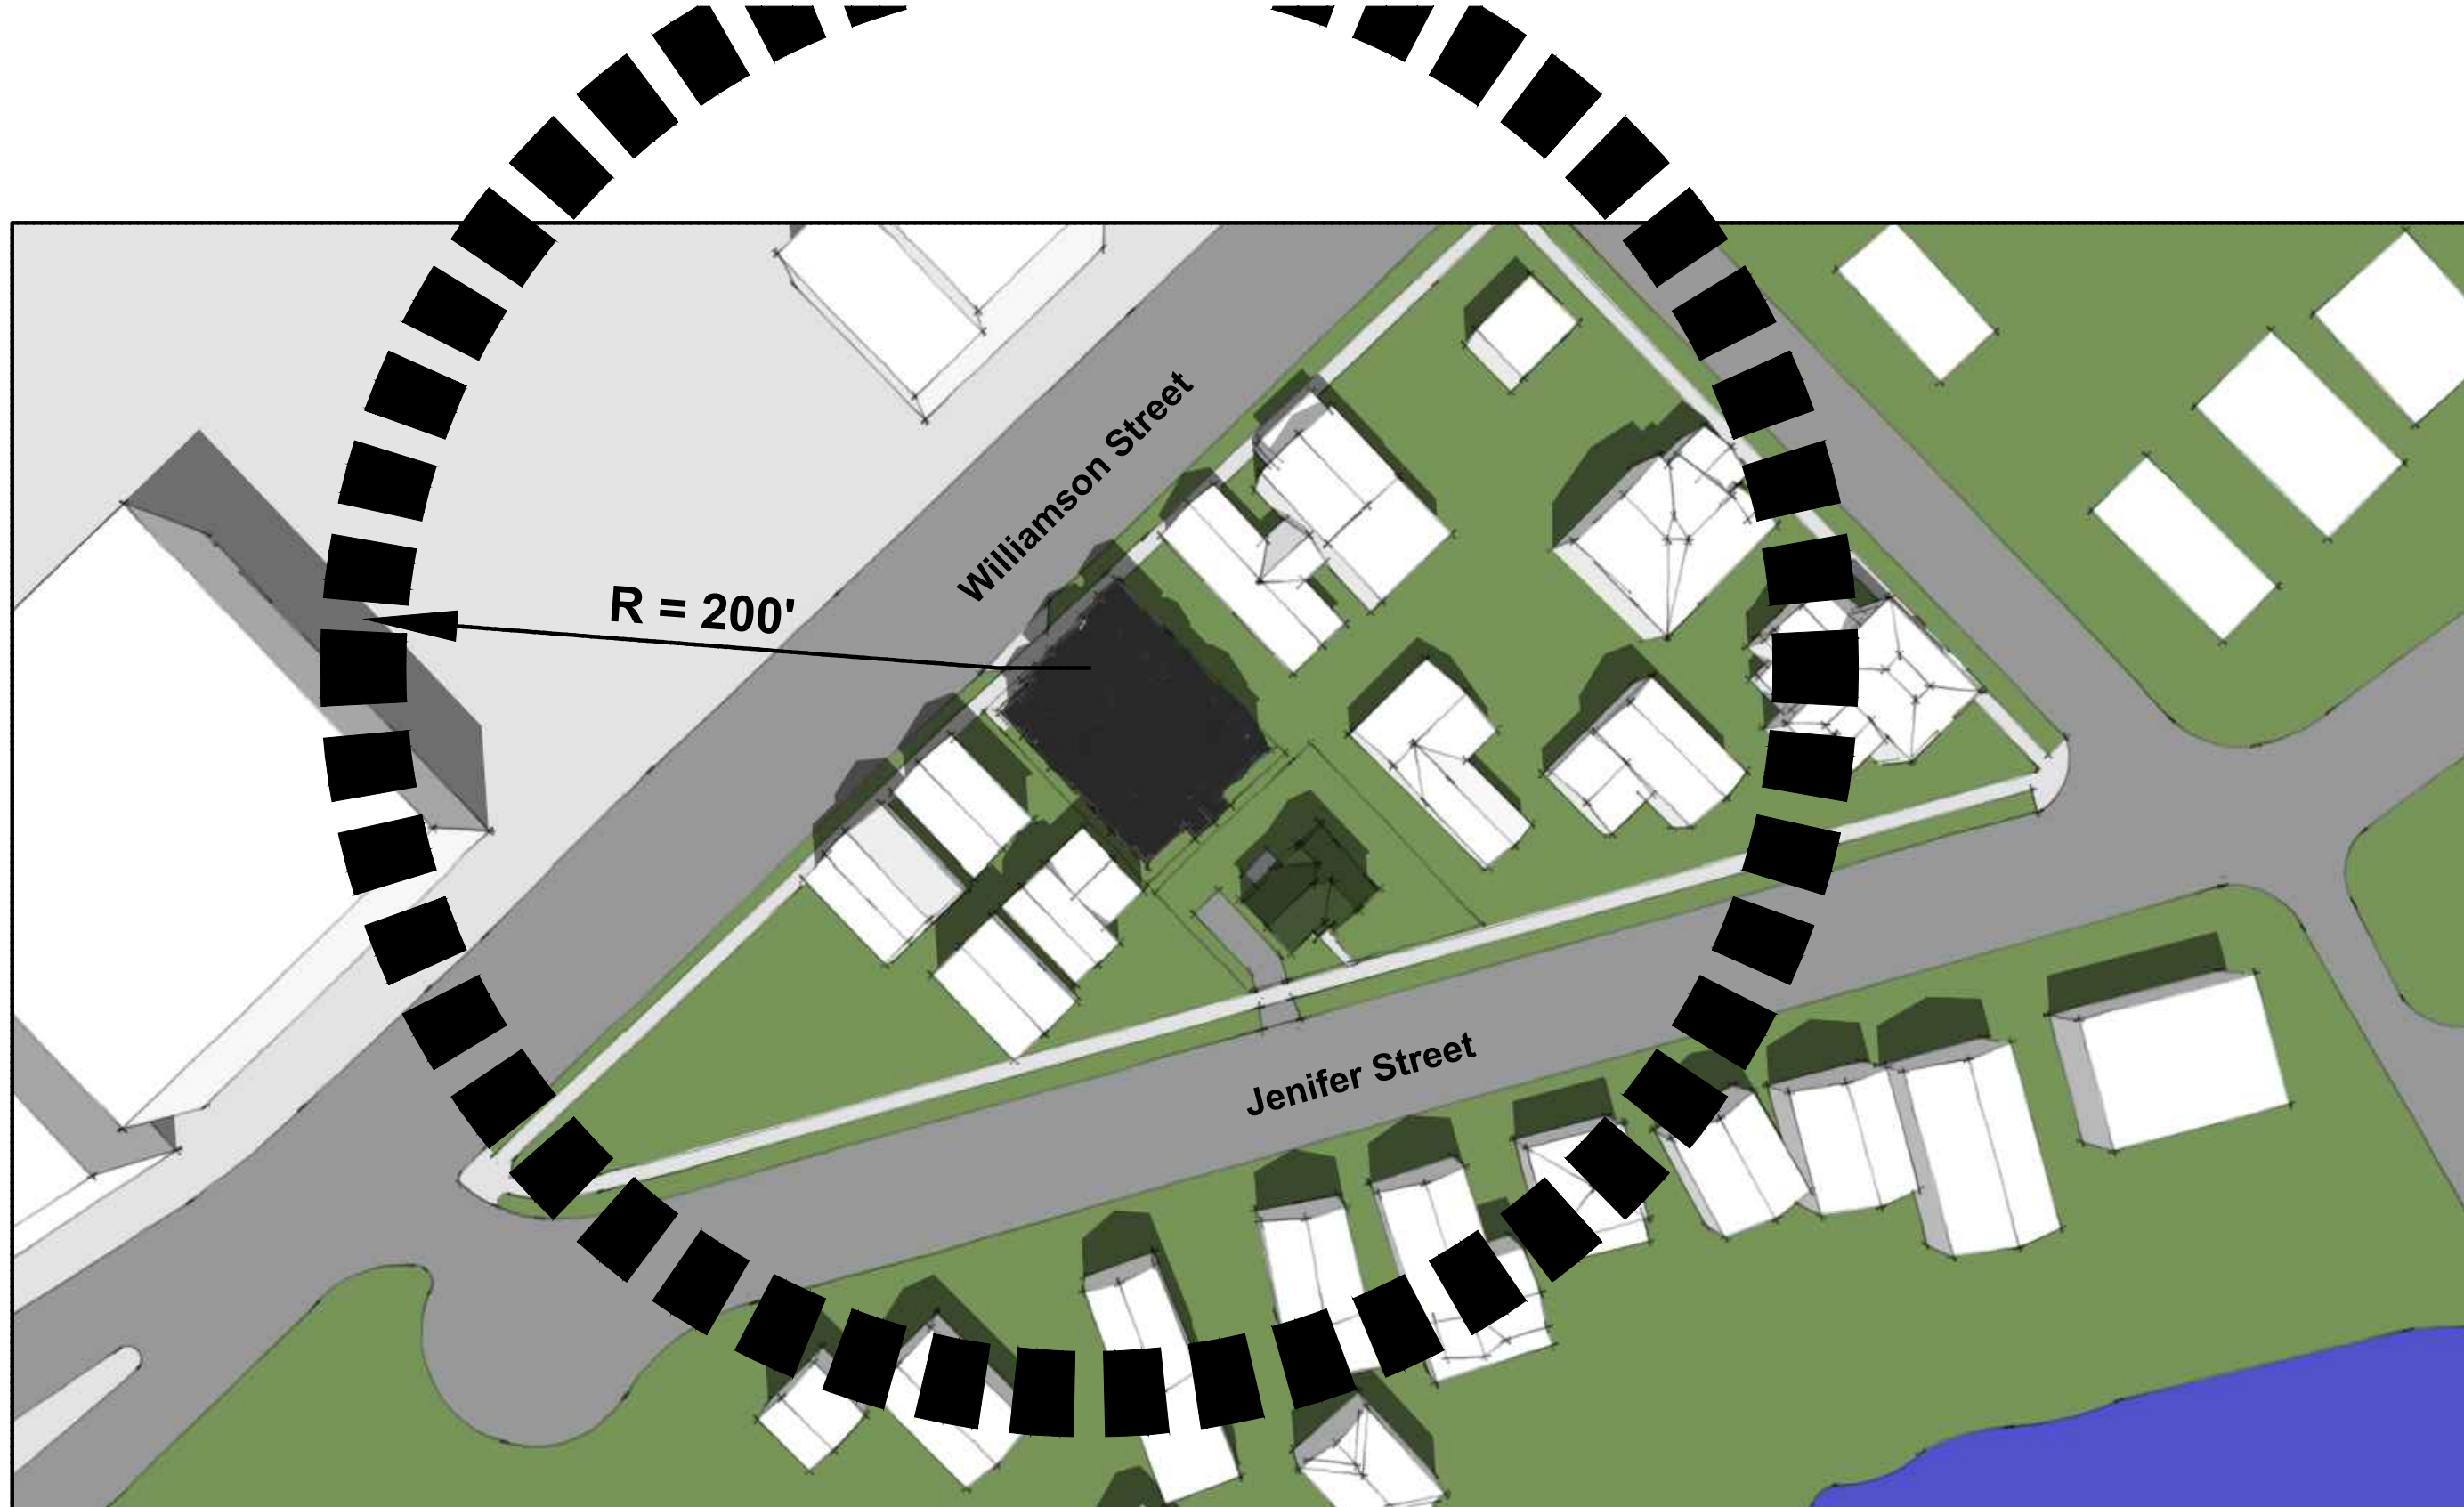

Proposed 740 Jenifer Street Projects

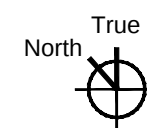

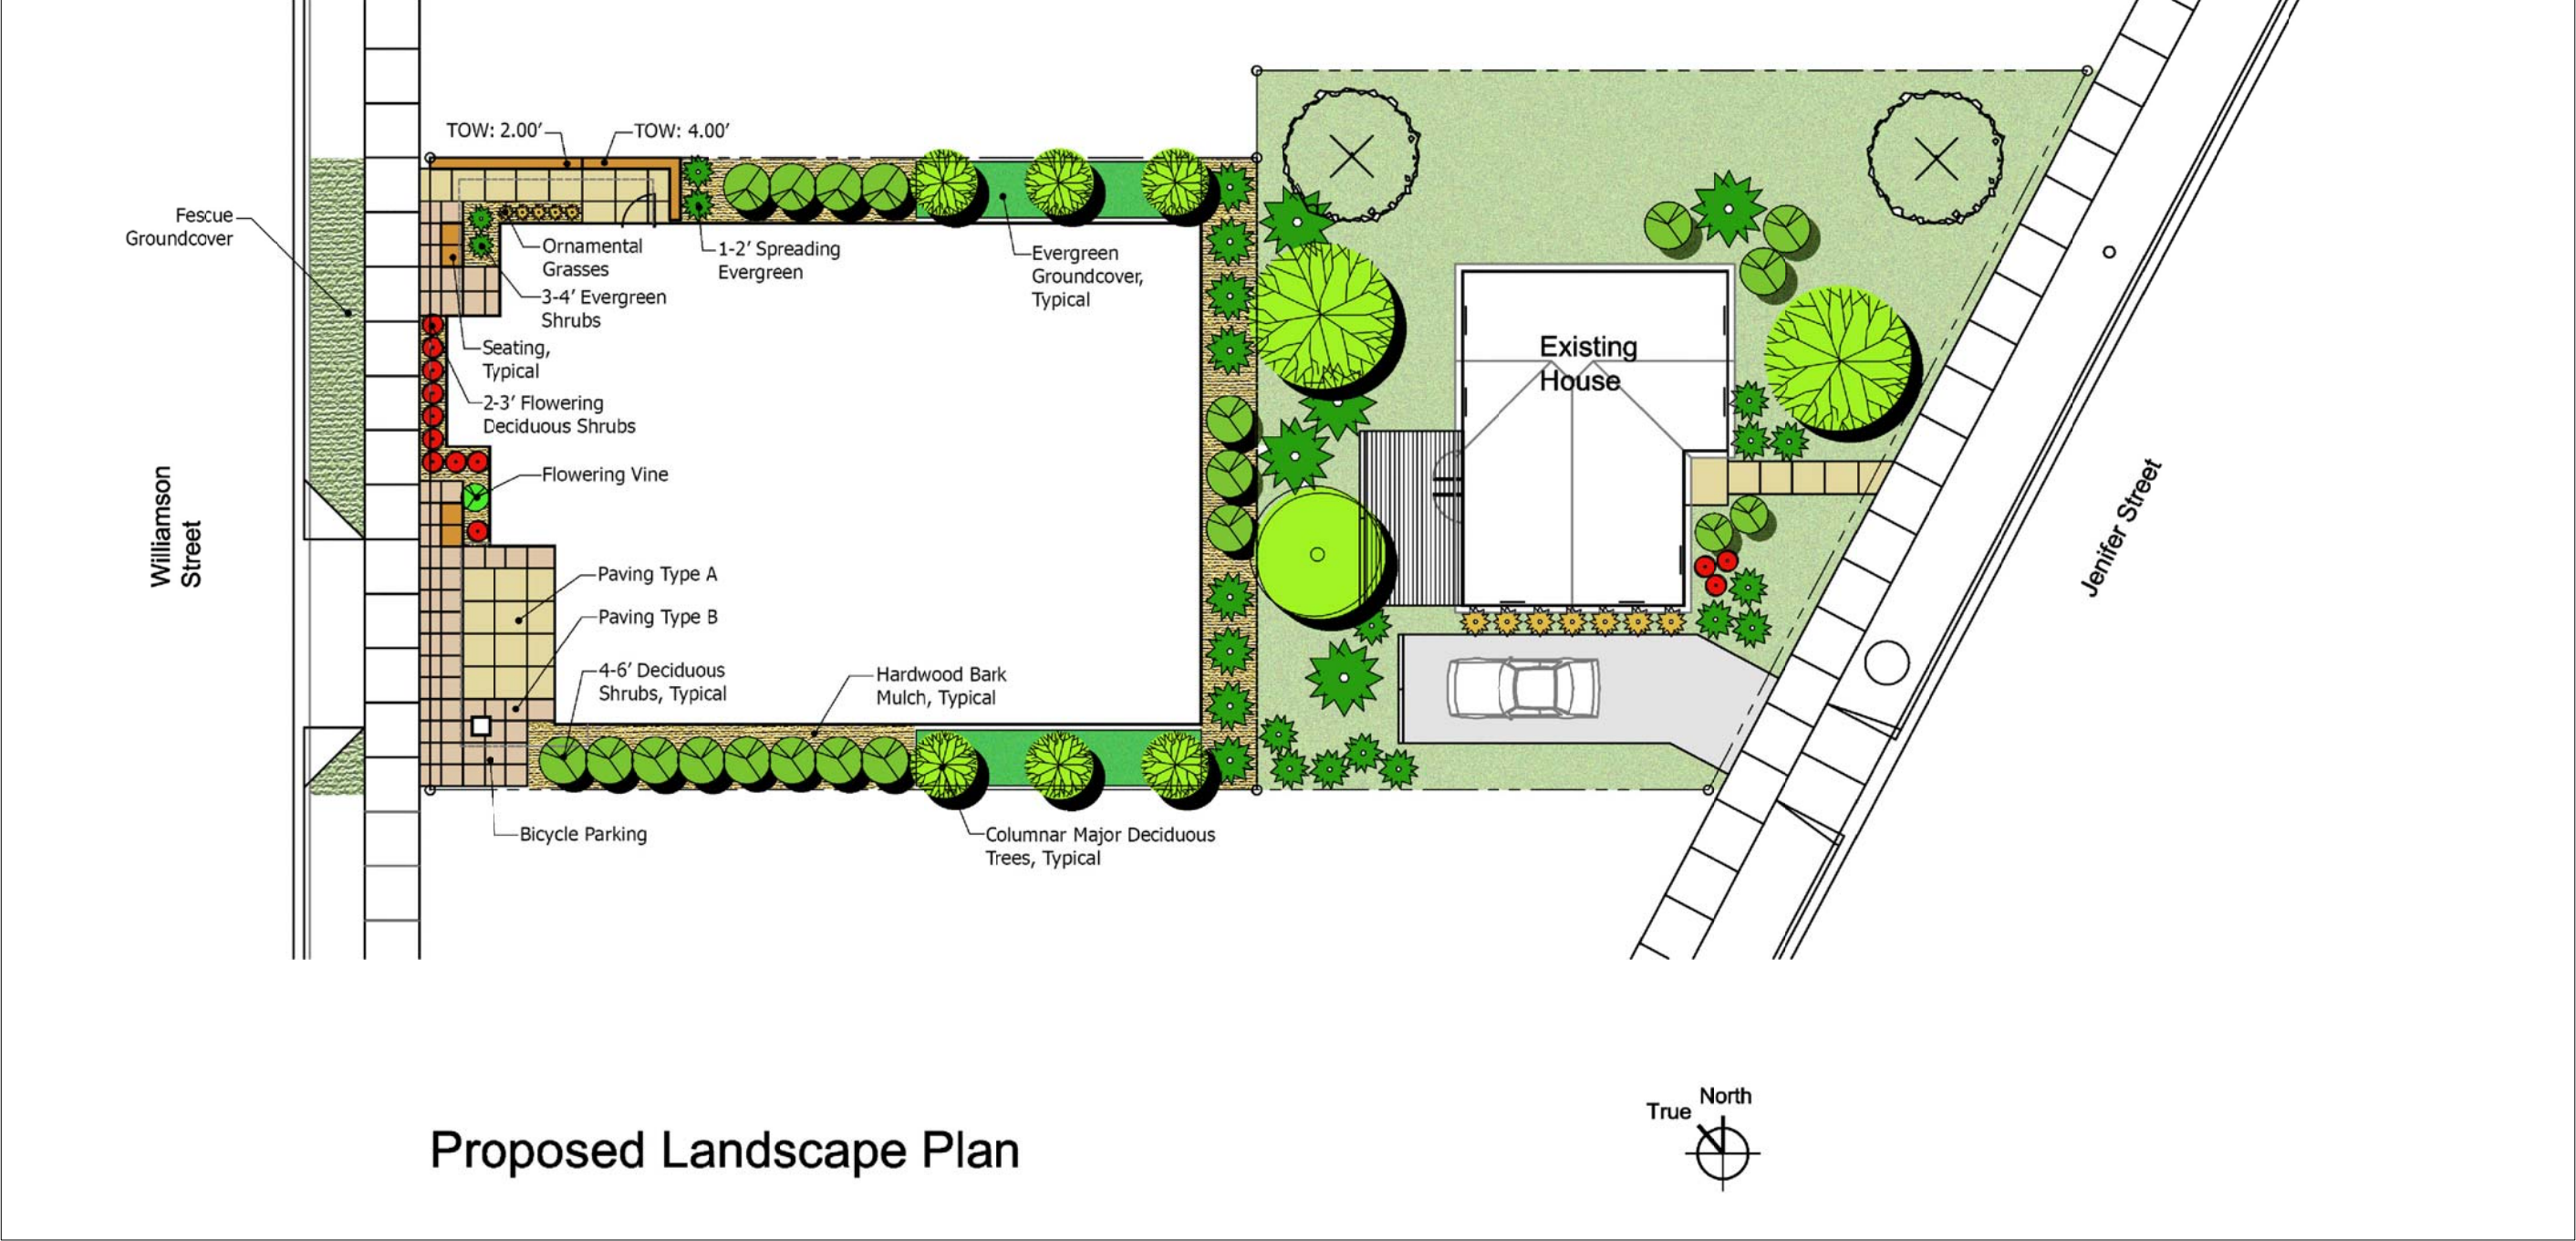

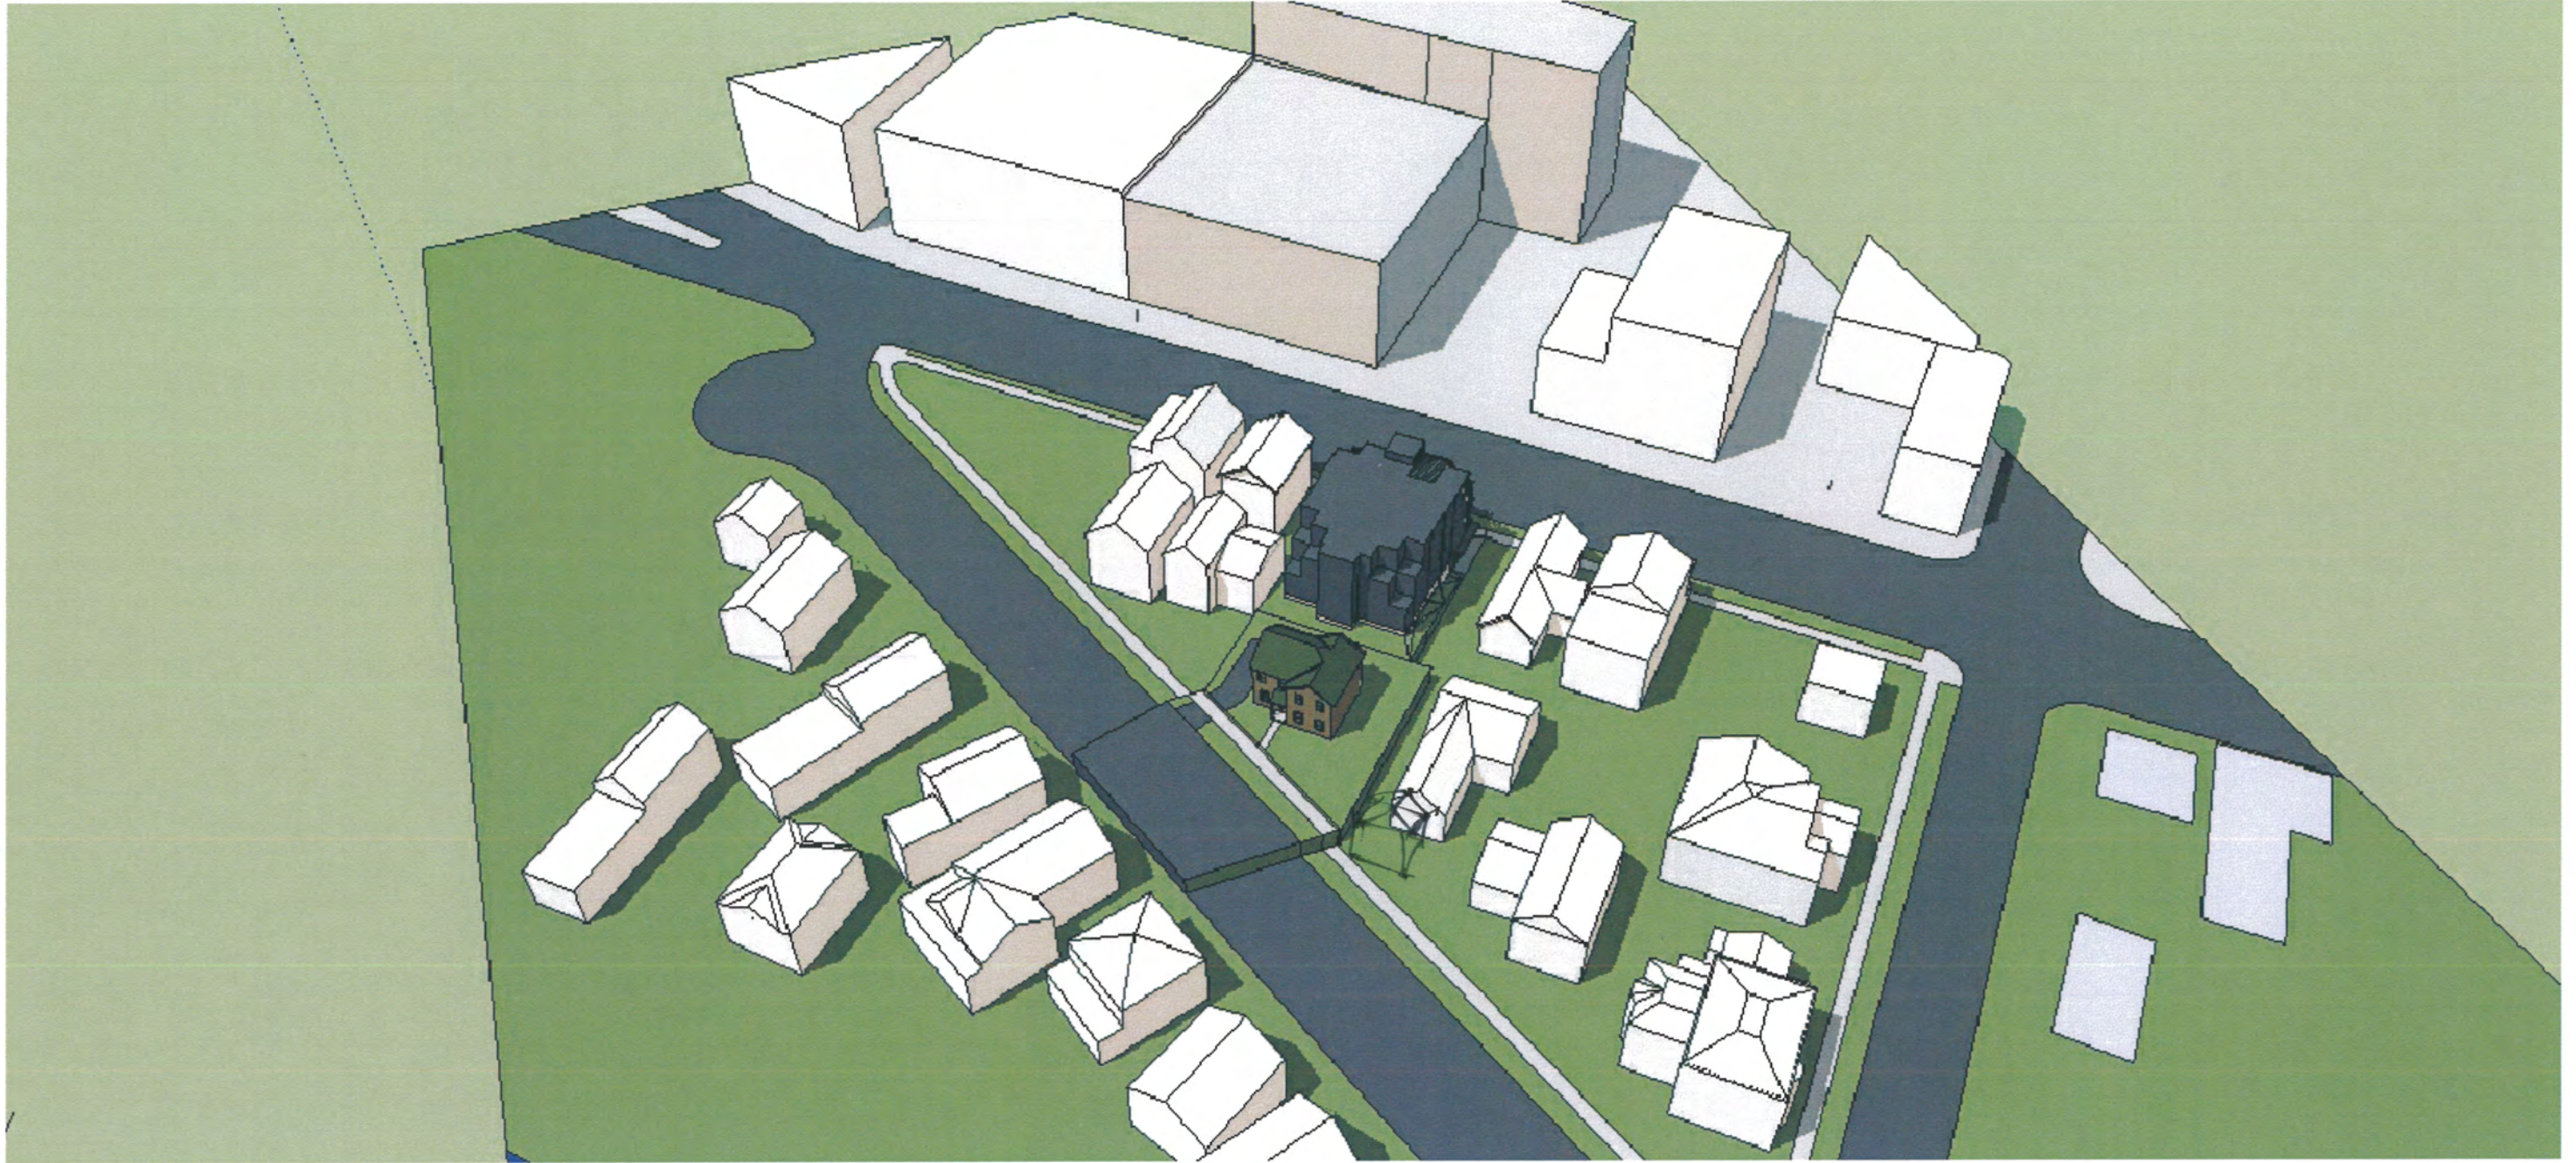


M1



Williamson Street Elevation



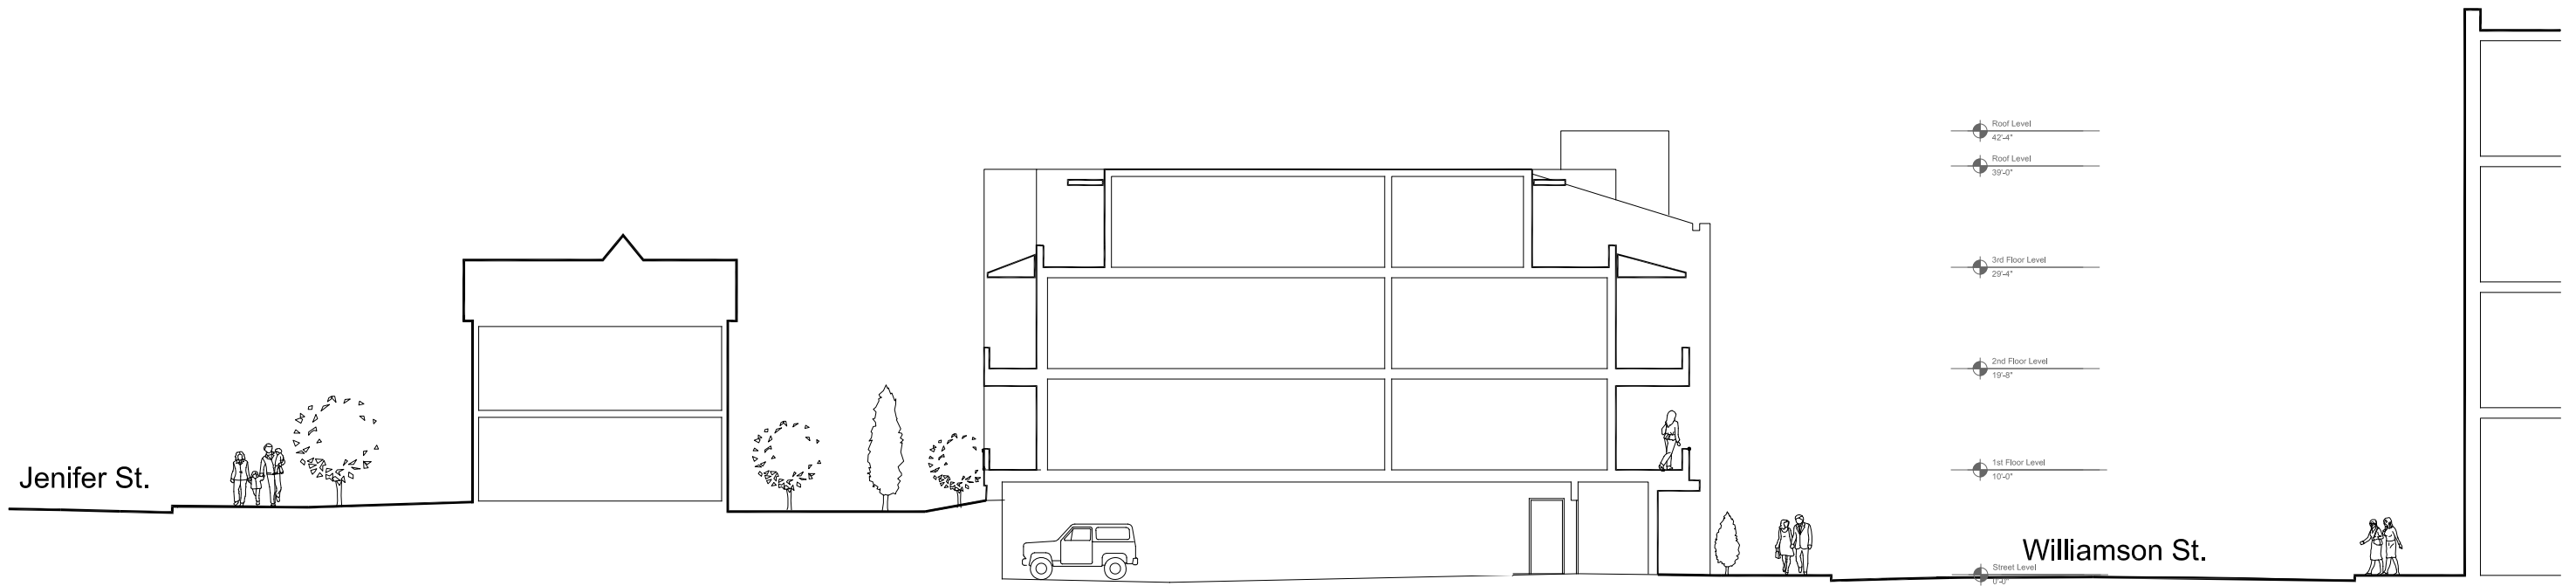

Site Section



North Elevation



West Elevation

Proposed Exterior Elevations

Exterior Materials

SIDING:

Fiber cement siding (3" & 6")
Corrugated Metal Panels
Smooth face Metal Panels (12")
Reclaimed wood

WINDOWS

Aluminum clad wood

ROOFING

Standing-seam metal
APP Mod. Bit.





East Elevation



South Elevation

Exterior Elevations

Exterior Materials

SIDING:

- Fiber cement siding (3" & 6")
- Corrugated Metal Panels
- Smooth face Metal Panels (12")
- Reclaimed wood

WINDOWS

- Aluminum clad wood

ROOFING

- Standing-seam metal
- APP Mod. Bit.





Exterior Materials

SIDING:

- Fiber cement siding (3" & 6")
- Corrugated Metal Panels
- Smooth face Metal Panels (12")
- Reclaimed wood

WINDOWS

- Aluminum clad wood

ROOFING


- Standing-seam metal
- APP Mod. Bit.

Proposed Exterior Elevation - WEST




Rendered Exterior Elevation



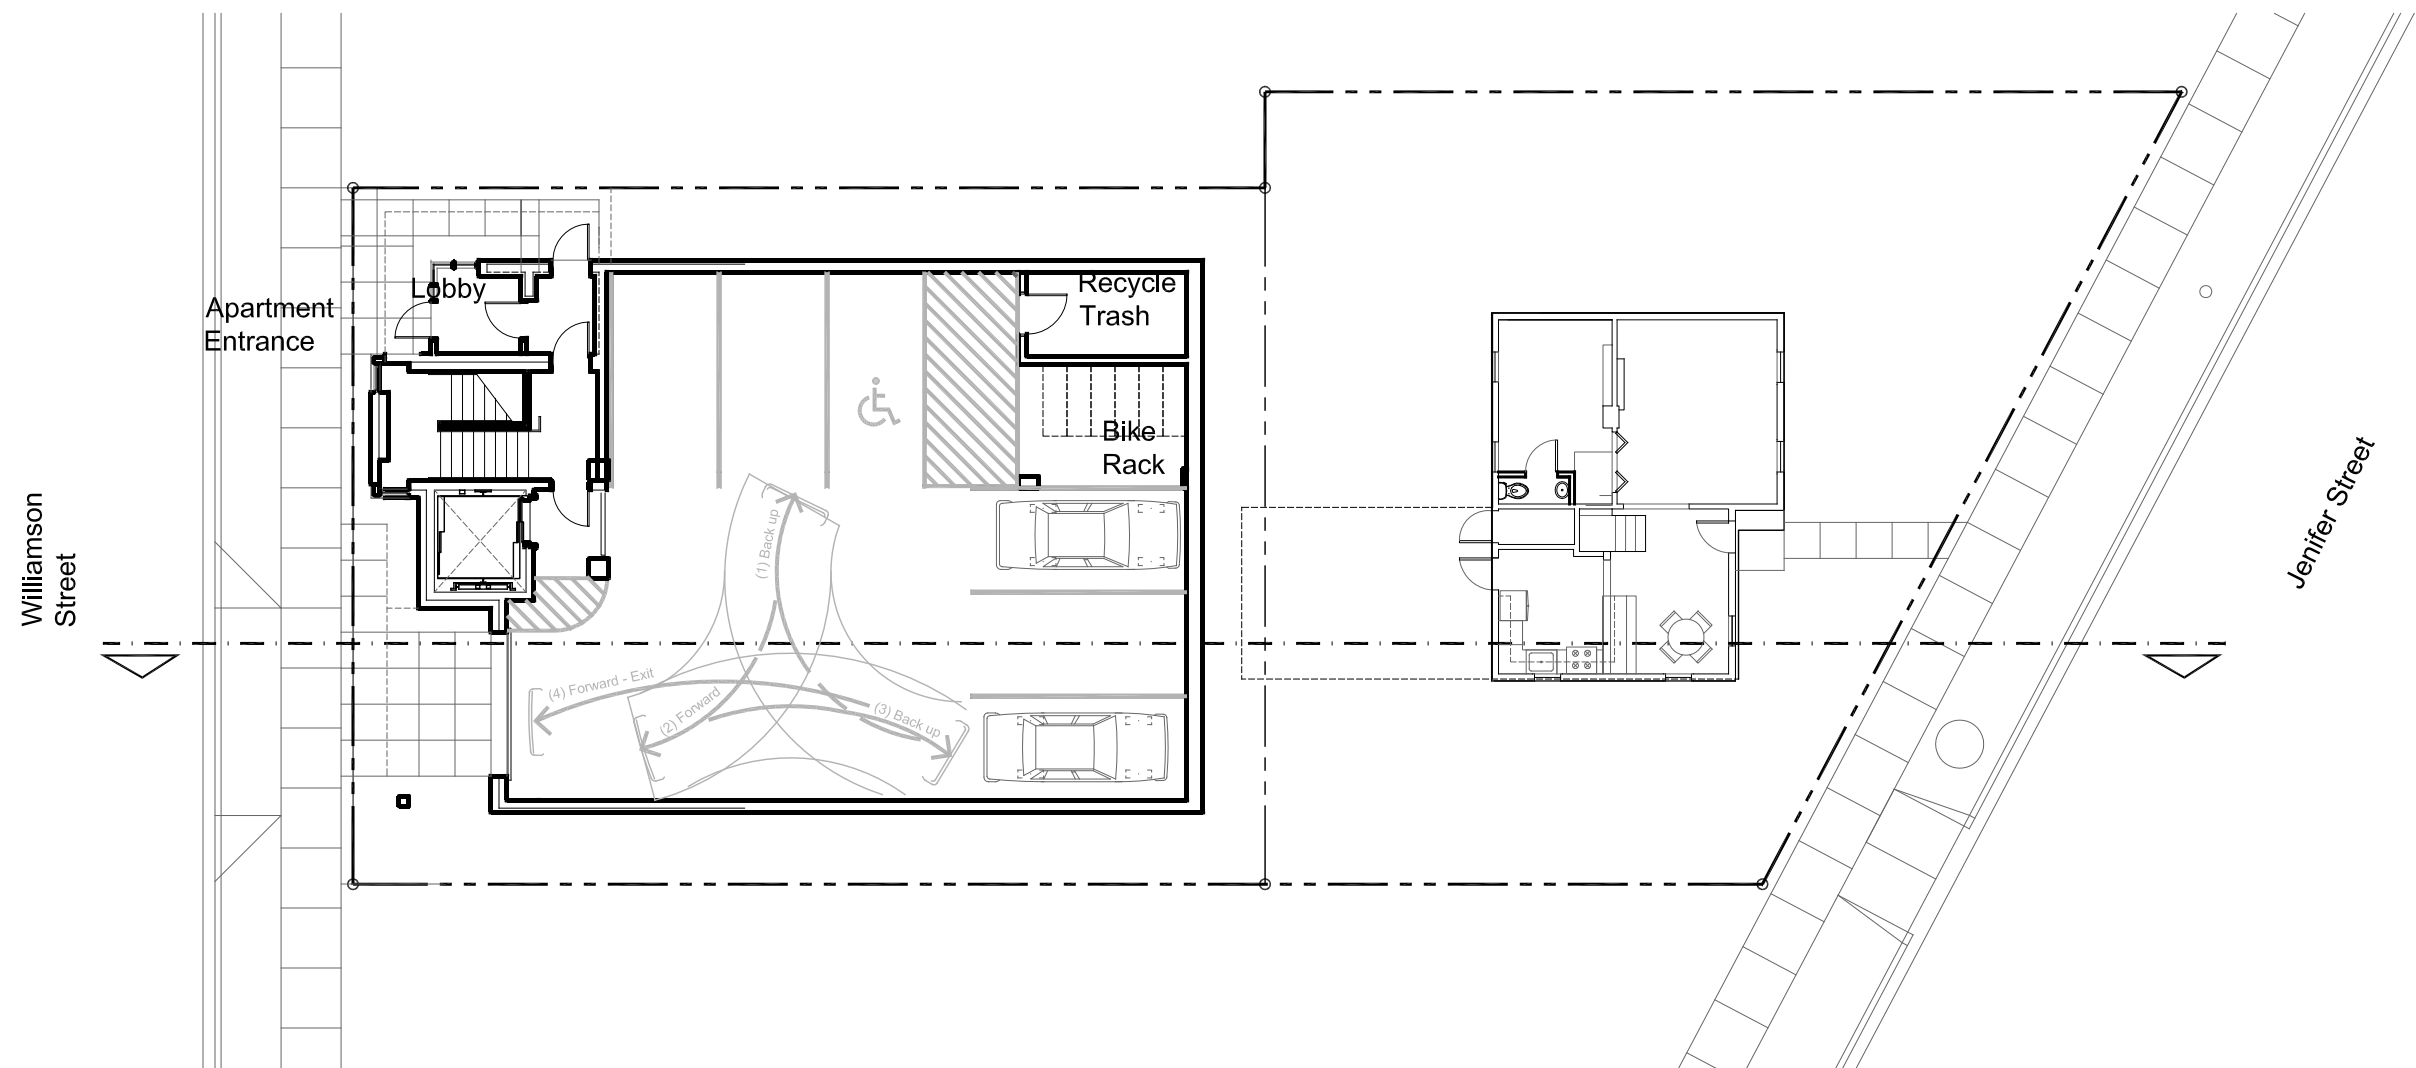


Williamson Street Level Plan


Williamson
Street

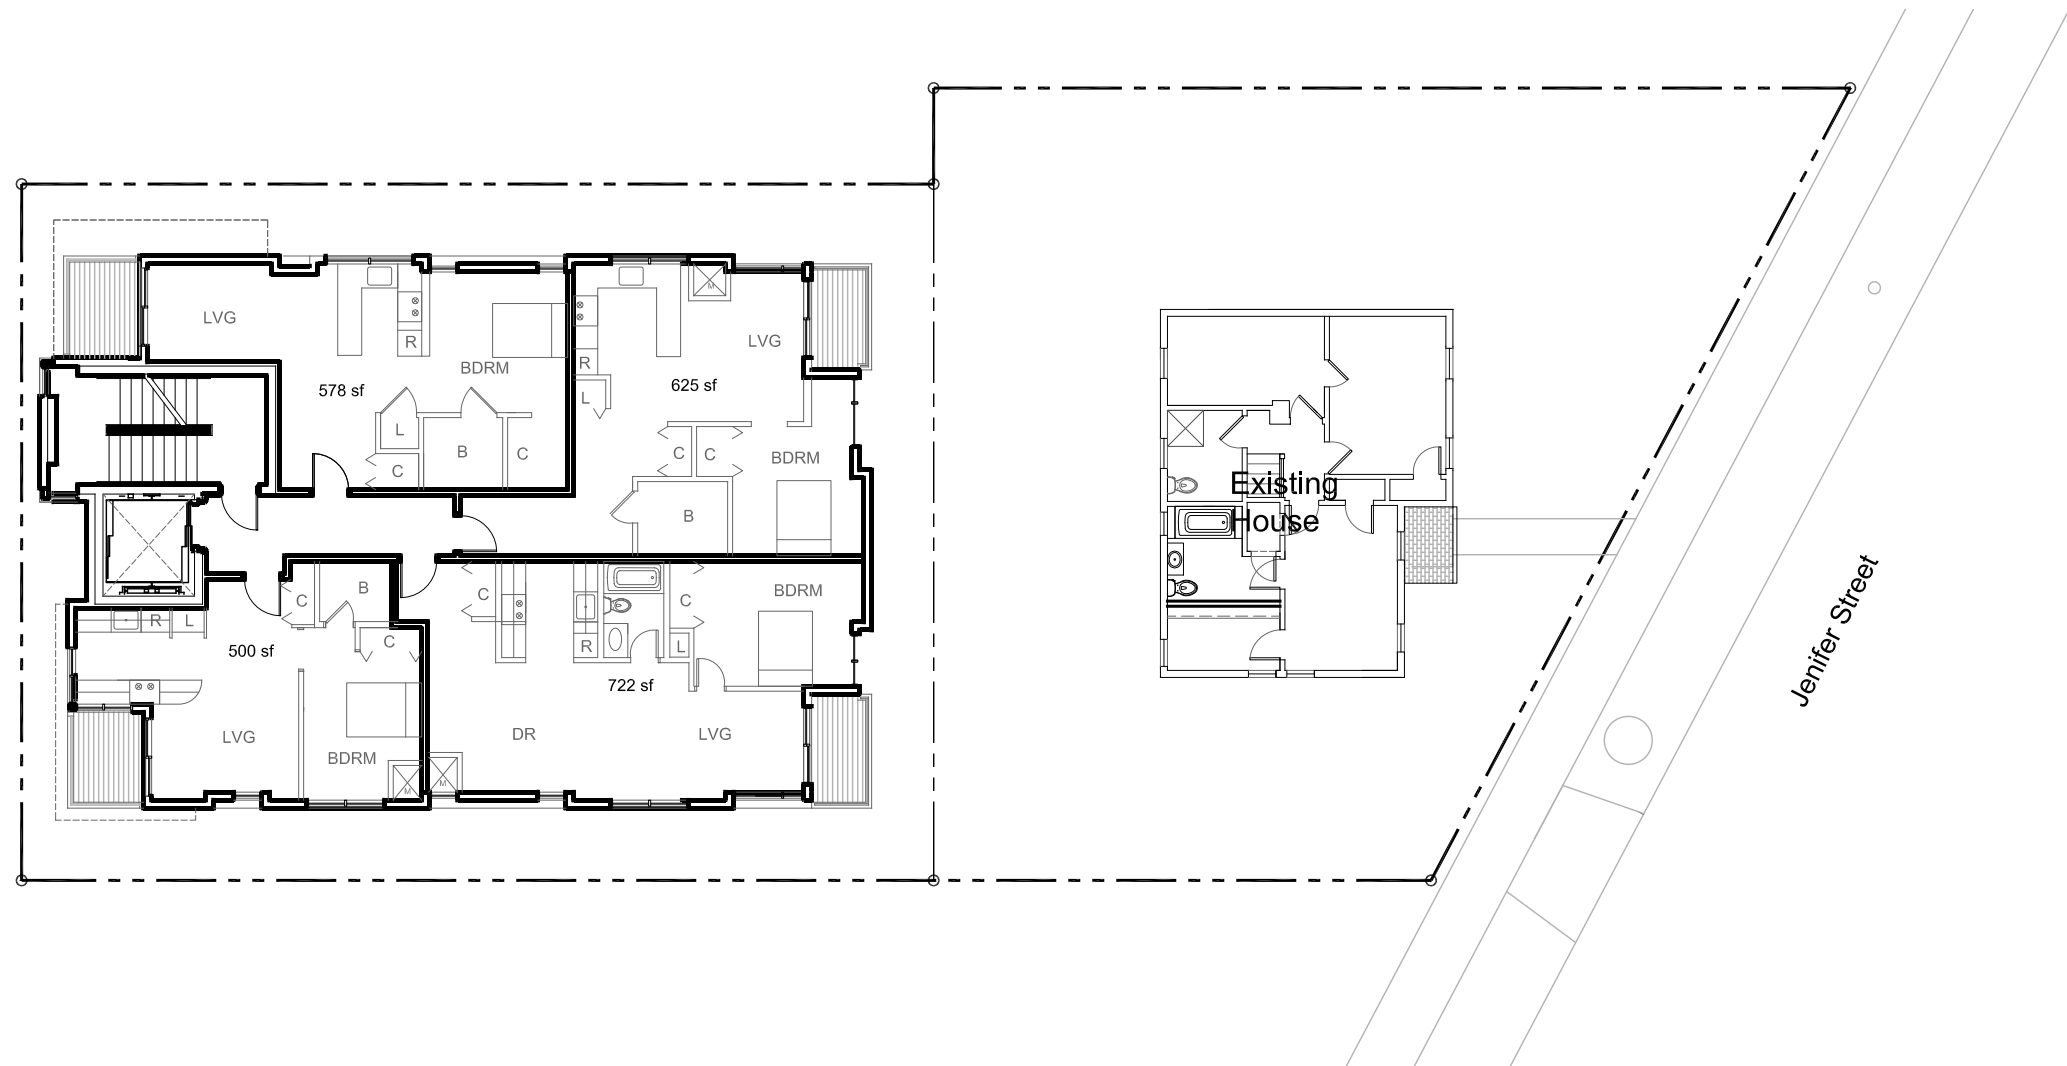


Proposed 1st Floor Plan

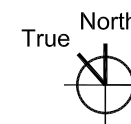


Williamson Street

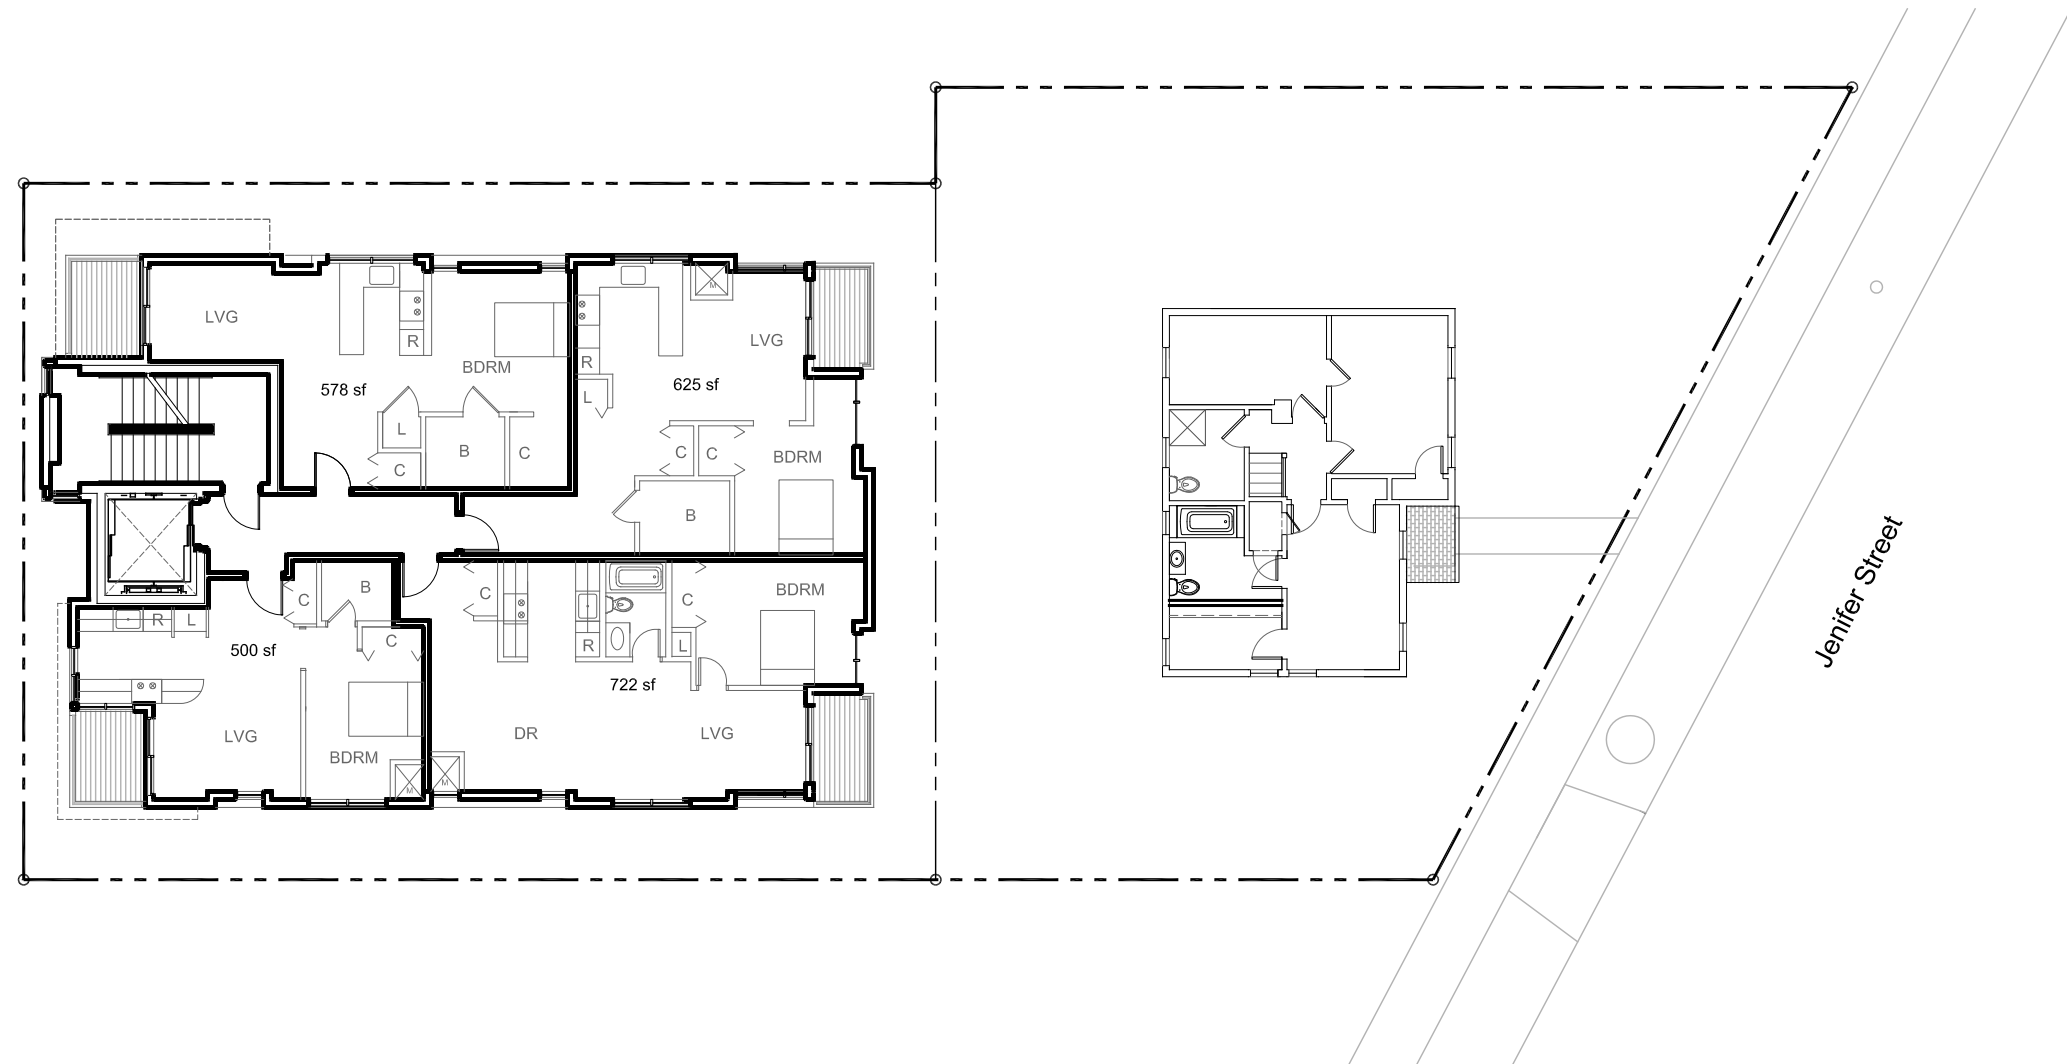



Proposed 2nd Floor Plan

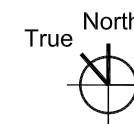

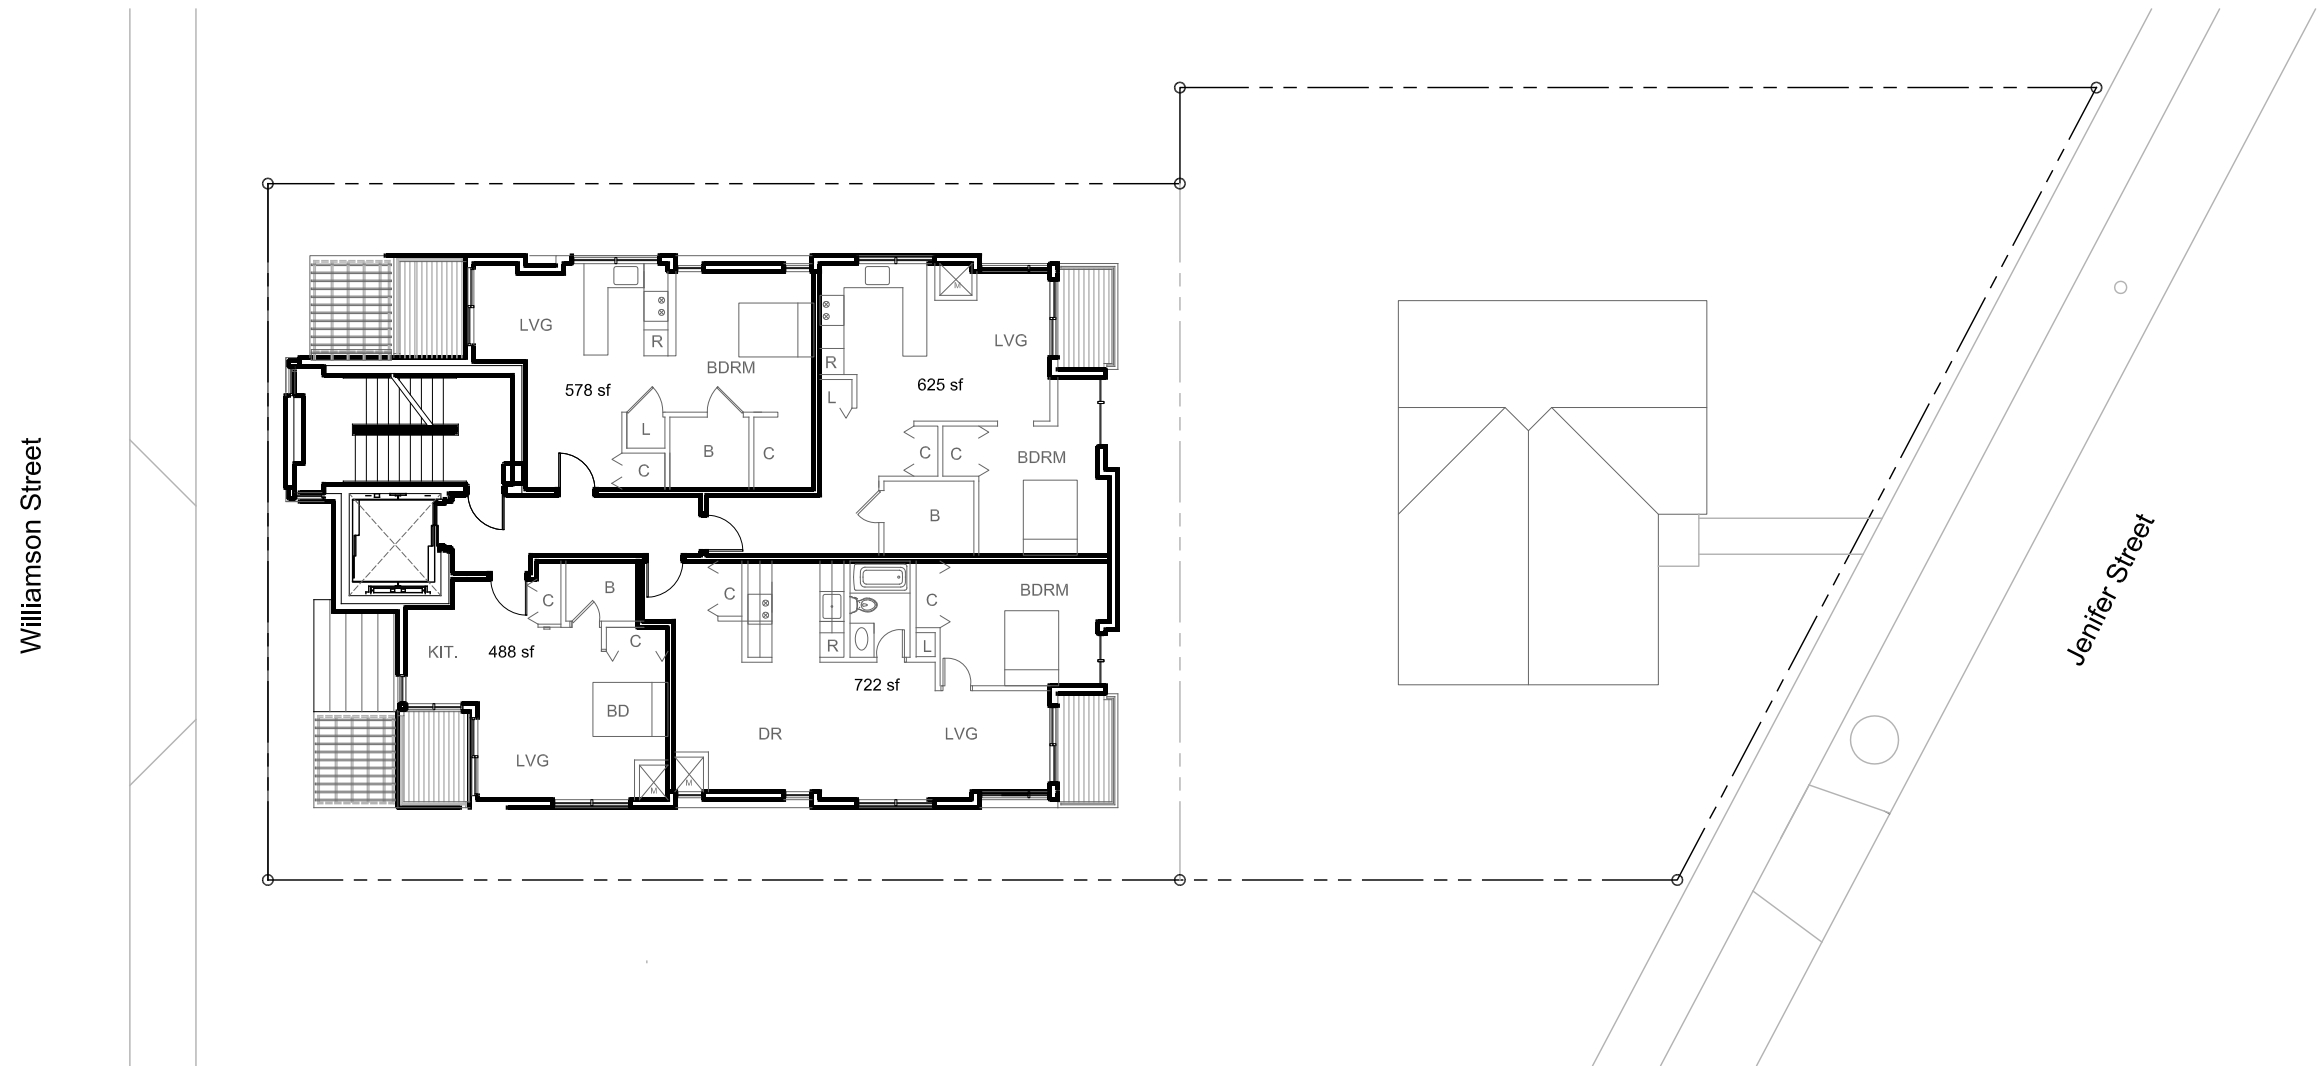



Proposed 3rd Floor Plan

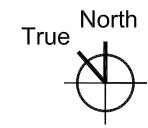

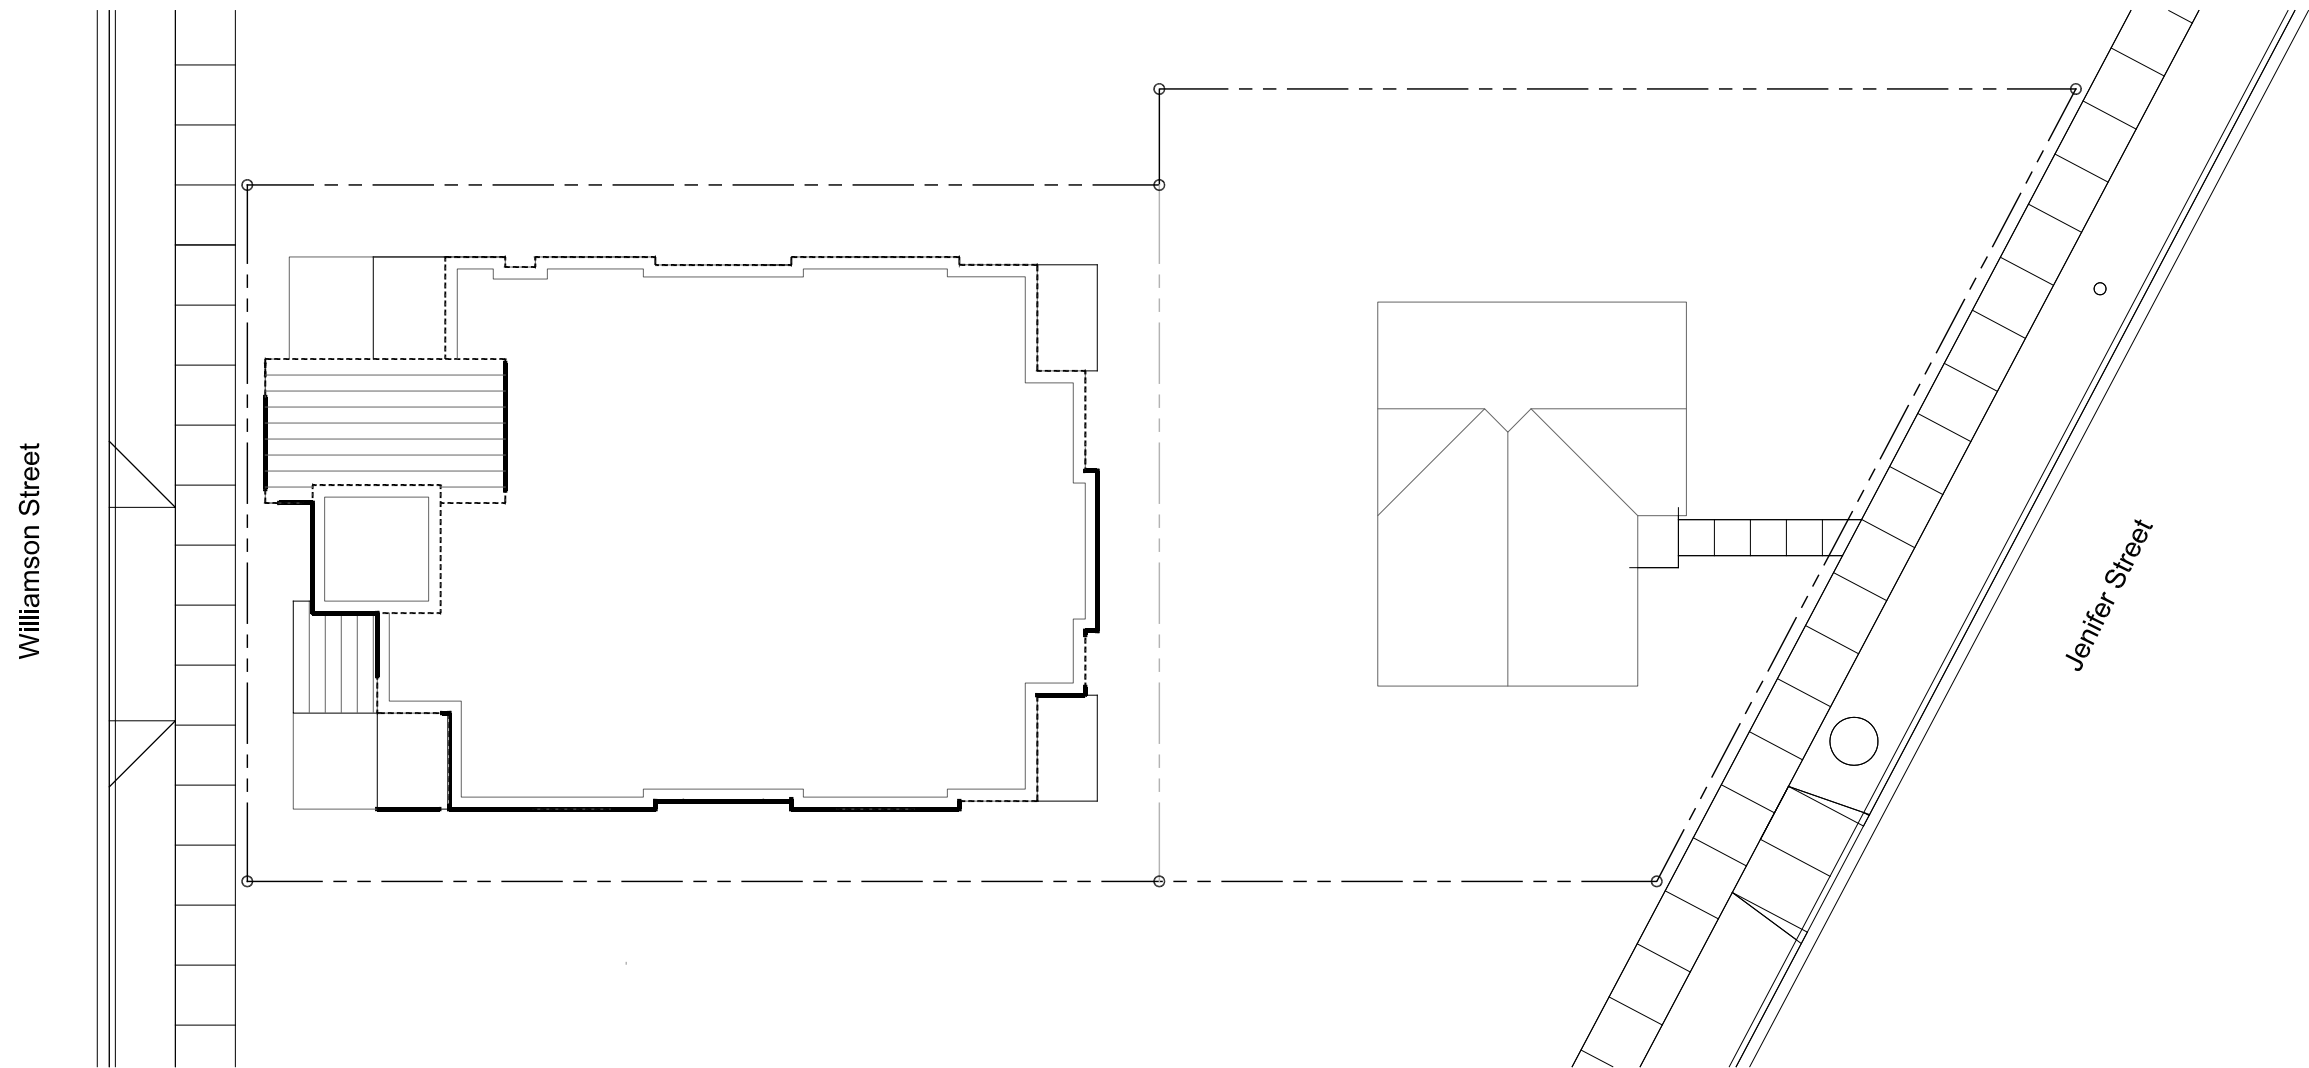


Proposed Roof Plan

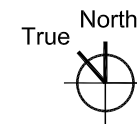

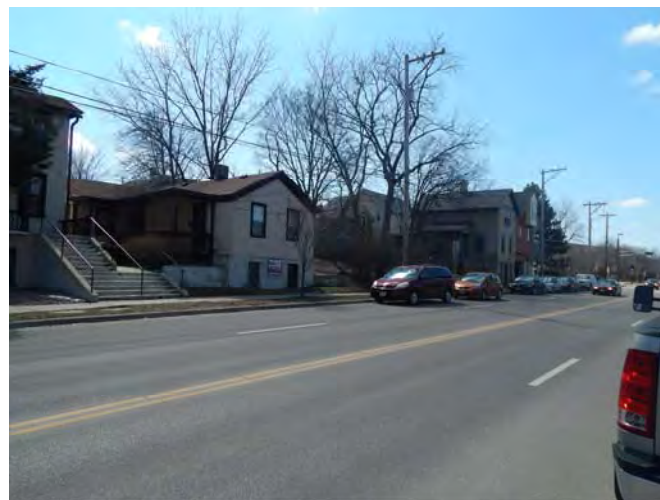


741 Williamson Street



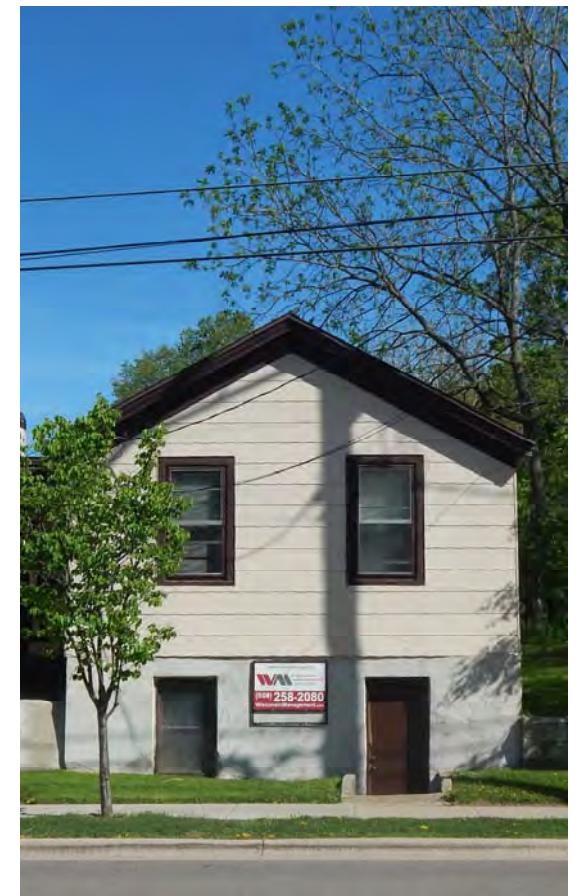

700 Block Williamson Street



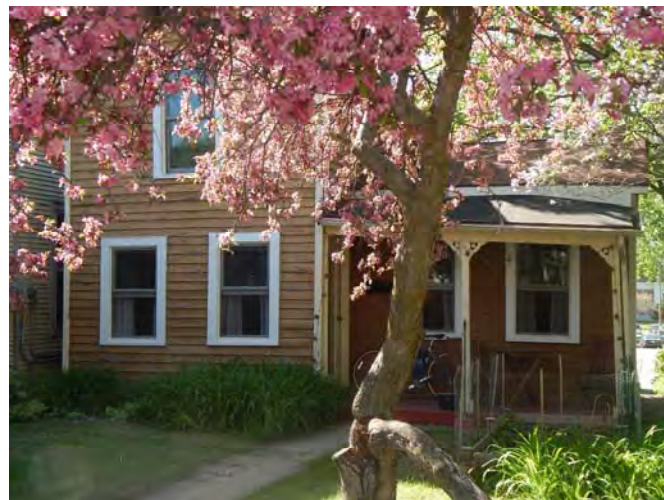

700 Block Jenifer Street





740 Jenifer Street

