



ICONICA True Design-Build The Carey Group 2801 Coho Street Madison, WI 53713 PROJECT#: 20090170 SHEET NUMBER A100



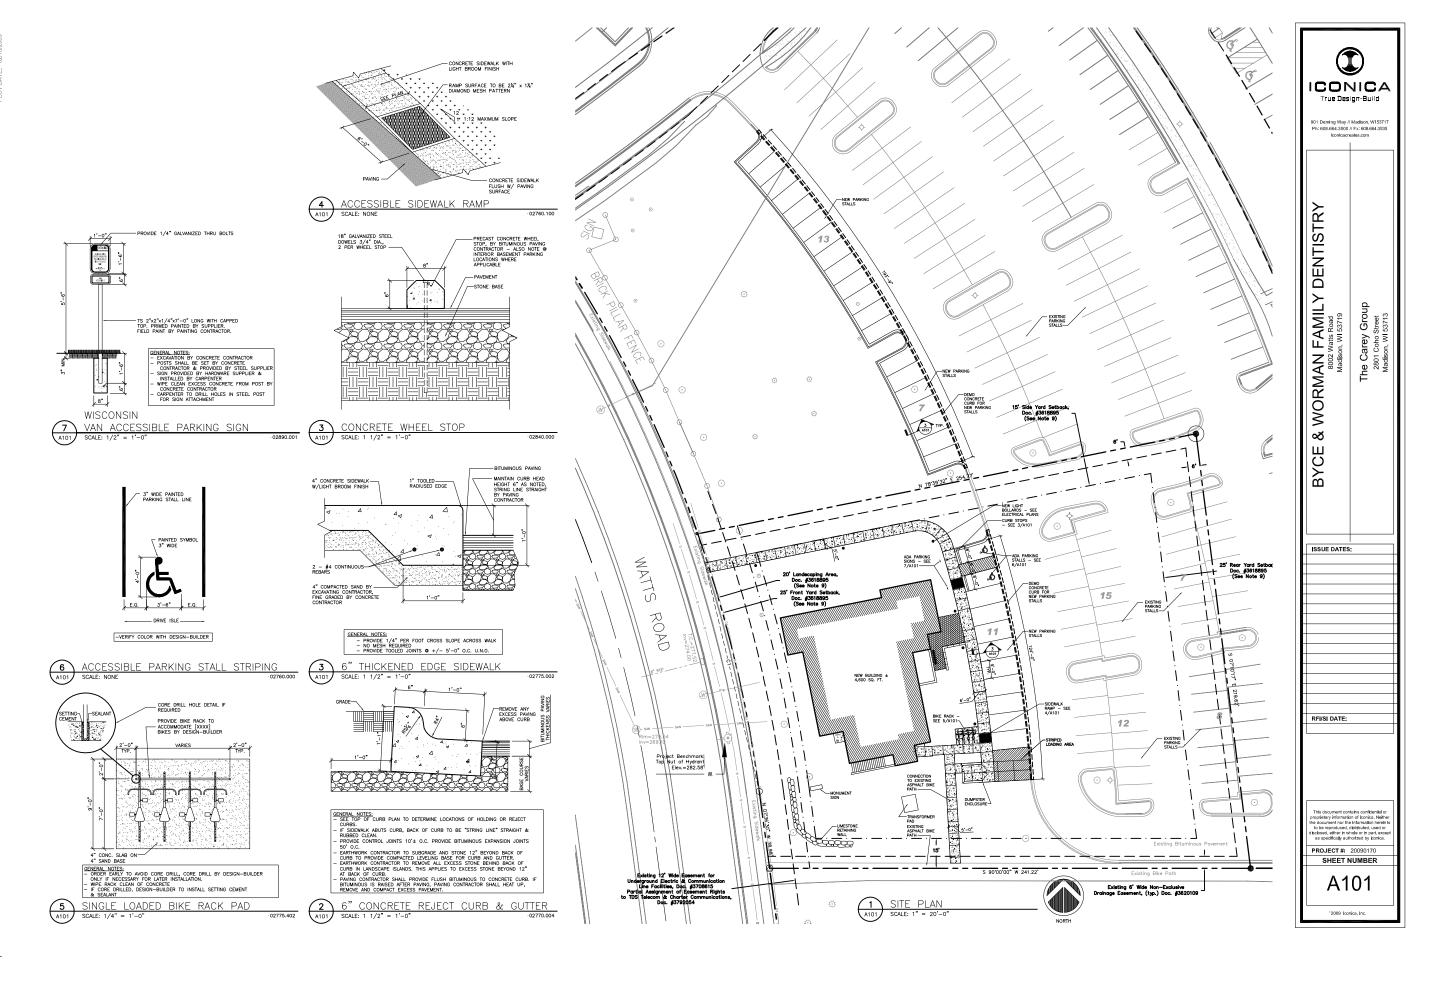

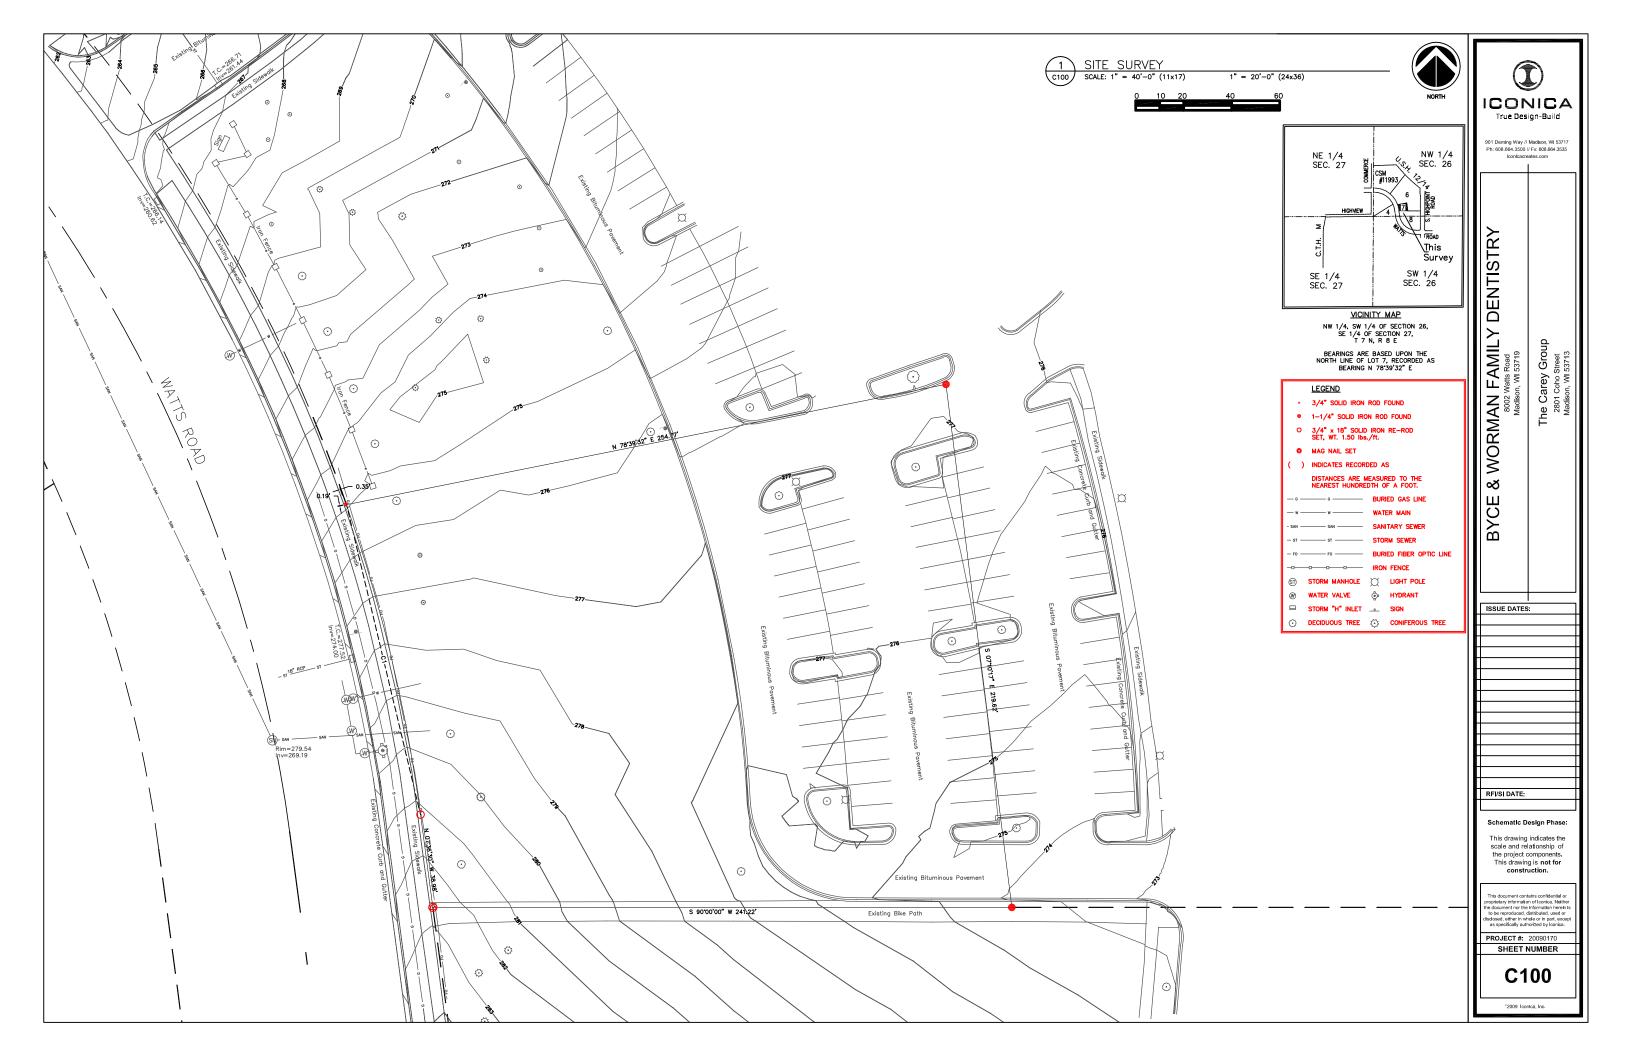

ICONICA True Design-Build

901 Deming Way // Madison, WI 53717 Ph: 608.664.3500 // Fx: 608.664.3535

The Carey Group 2801 Coho Street Madison, WI 53713

Schematic Design Phase


This drawing indicates the scale and relationship of the project components. This drawing is **not for**


This document contains confidential or

PROJECT #: 20090170

C101

*2009 Iconica, Inc.

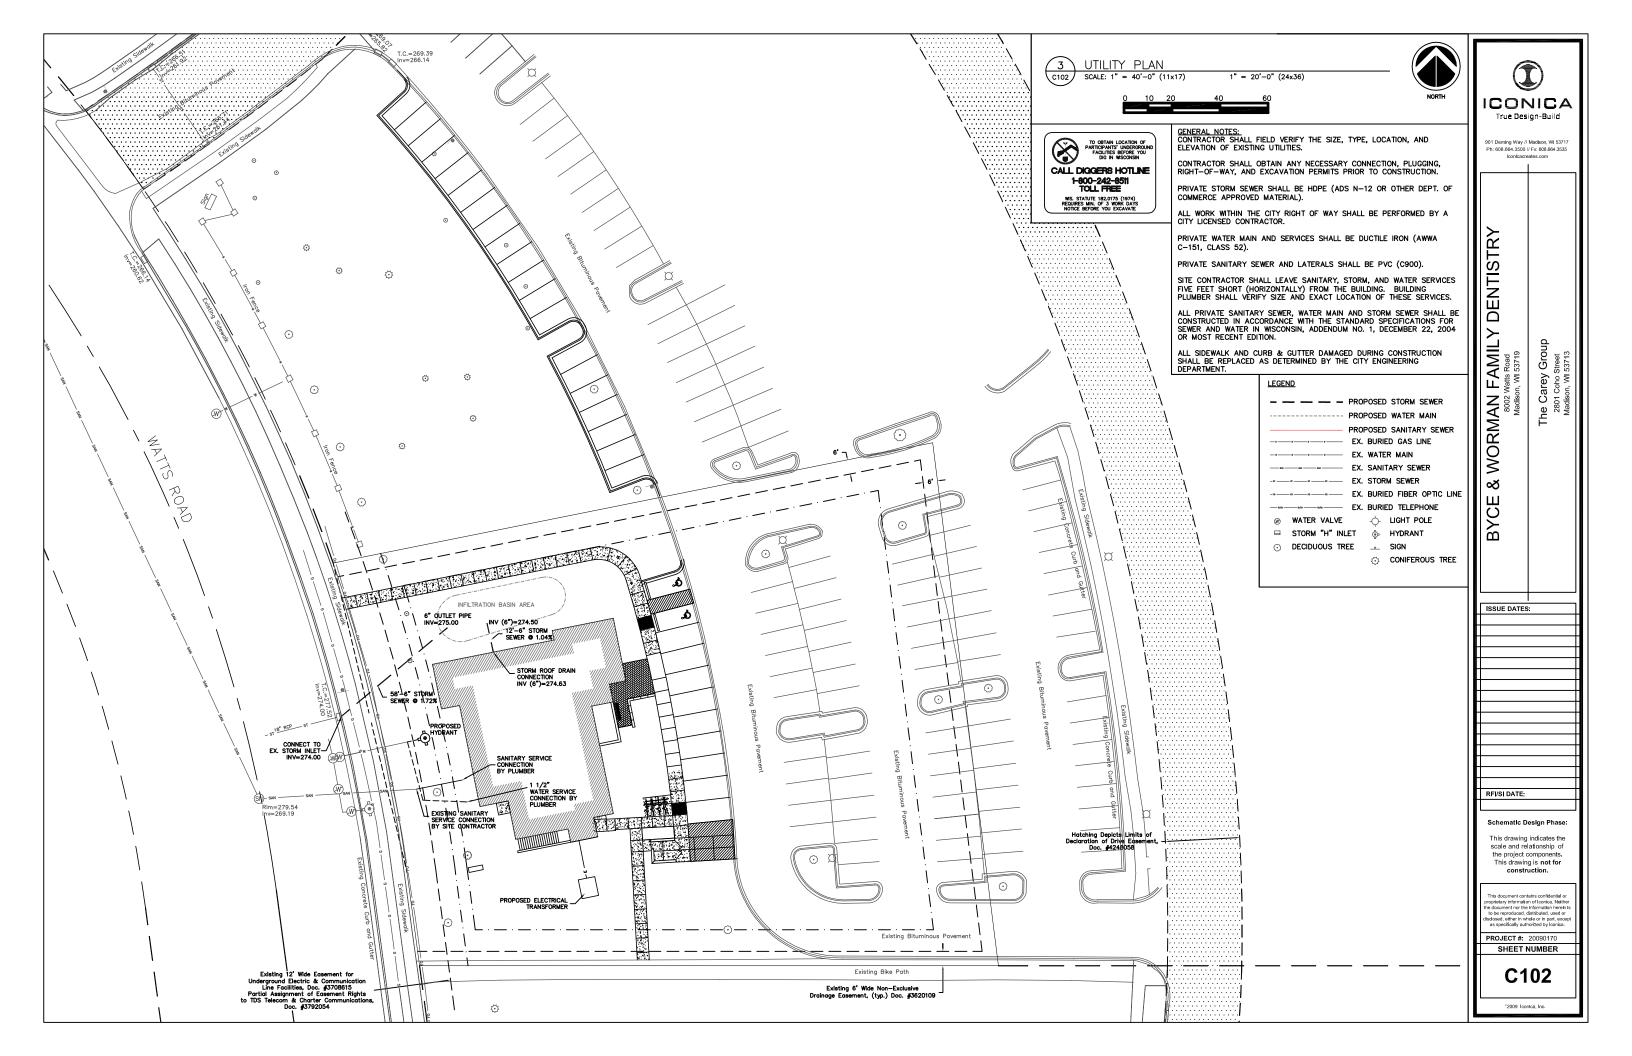

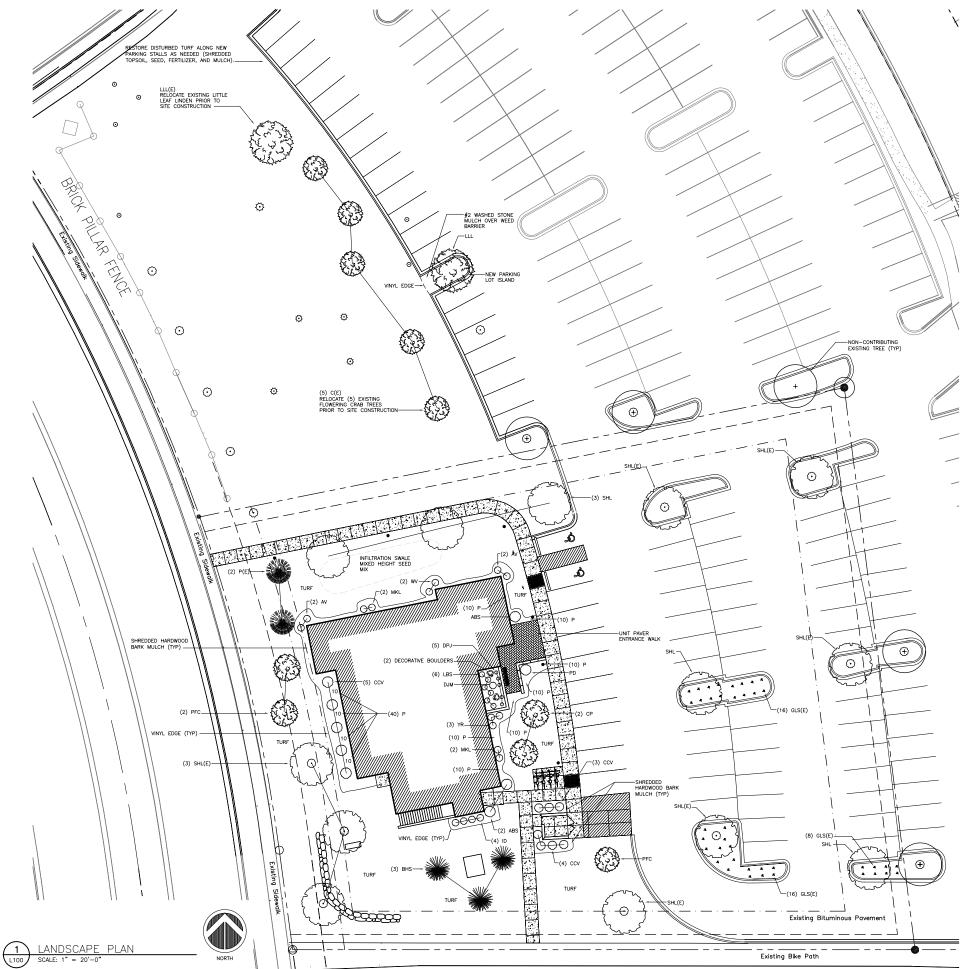

GENERAL NOTES

GENERAL NOTES APPLY ONLY TO THIS SHEET.

- 1.) TURF AREAS TO RECEIVE MINIMUM 4" OF TOPSOIL, STARTER FERTILIZER, AND #1 LOCALLY GROWN SOD.
- 2.) EXISTING LAWN DISTURBED BY PARKING LOT EXPANSION (TO NORT SHALL RECEIVE SHREDDED TOPSOIL AS NEEDED, SEED, STARTER EEPTILIZED AND MILECUL
- 3.) PLANTING BEDS SHALL BE EDGED WITH BLACK VINYL EDGE (VALLEY VIEW OR EQUAL).
- 4.) PLANTING BEDS TO RECEIVE 3" OF SHREDDED HARDWOOD BARK MULCH. INDIVIDUAL TREES IN LAWN TO RECEIVE 4' DIAMETER RING OF 3" OF SHREDDED HARDWOOD BARK MULCH.
- 5.) UNIT PAVER ENTRANCE WALK TO BE UNILOC BRUSSELS. OWNER WILL SELECT COLOR AND PATTERN.
- DECORATIVE BOULDERS TO BE 18"-24" NATIVE GLACIAL BOULDERS.
 OWNER WILL SELECT AND/OR APPROVE-CONTRACTOR WILL PROVIDE AND
 PLACE.


				CRE	DITS		
ELEMENT	POINT VALUE	QUANTITY	POINTS ACHIEVED	QUANTITY	POINTS		
CANOPY TREE: 2"-2½"	35	6	210	1	35		
DECIDUOUS SHRUB	2	24	48	40	80		
EVERGREEN SHRUB	3	0	0				
DECORATIVE WALL OR FENCE (PER 10 L.F.)	5	0	0				
EARTH BERM AVG. HEIGHT 30" AVG. HEIGHT 15"		0	0				
EVERGREEN TREES	15	3	45				
CANOPY TREE OR SMALL TREE	15	1	15				TOTAL
SUB TOTALS			318	+	115	-	433

3 MADISON LANDSCAPE POINT SCHEDULE
L100 SCALE: NONE 02930.900

			PLANT LIST		
KEY	QUANTITY	SIZE	TYPE	ROOT	
CP	2	21/2"	CALLERY PEAR	BB	
PFC	3	2"	PRAIRIE FIRE CRAB	88	
LLL	1	21/2"	LITTLE LEAF LINDEN	BB	
SHL(E)	8	4"	SKYLINE HONEY LOCUST	EXISTING	
SHL	5	2½"	SKYLINE HONEY LOCUST	BB	
LLL(E)	1	4"	LITTLE LEAF LINDEN	EXISTING RELOCAT	
ABS	3	5'	AUTUMN BRILLIANCE SERVICEBERRY	BB	
C(E)	5	21/2"	FLOWERING CRAB	EXISTING RELOCAT	
DJM	1	4'	DWARF JAPANESE MAPLE	BB	
PD	1	5'	PAGODA DOGWOOD	BB	
BHS	3	5'	BLACK HILLS SPRUCE	5	
DPJ	5	2 GAL	DWARF PROCUMBENS JUNIPER	2 GAL	
P(E)	2	8'	PINE	EXISTING	
AV	4	18"	ARROWOOD VIBURNUM	POT	
CCV	12	24"	COMPACT CRANBERRY BUSH VIBURNUM	POT	
GFS(E)	16	18"	GOLD FLAME SPIREA	EXISTING	
GLS(E)	24	18"	GROW LOW SUMAC	EXISTING	
ID	4	18"	ISANTI DOGWOOD	POT	
MKL	4	24"	MISS KIM LILAC	POT	
W/	2	24"	WAYFARING TREE VIBURNUM	POT	
YR	3	2 GAL	YELLOW SHRUB ROSE	POT	
LBS	6	1 GAL	LITTLE BLUE STEM	POT	
Р	110	1 QT	ASSORTED PERENNIALS (LISTED BELOW)	CON	

ASTILBE
AUTUMN JOY SEDUM
STECE D'ORO DAY ULLY
MIDNIGHT WINE DAY LILY
HOSTA
IRIS
ASTER
BLACK EYED SUSAN
PURPLE CONE FLOWER
FEATHER REED GRASS
BLUE FESCUE



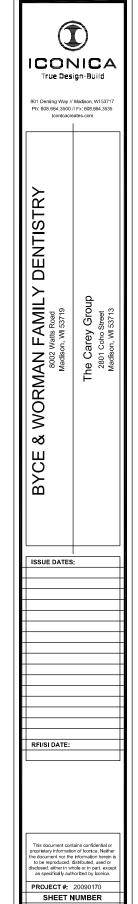

L100

°2009 Iconica, Inc



1 BASEMENT FLOOR PLAN
SCALE: 1/8" = 1'-0"

