


849 E WASHINGTON AVENUE SUITE 102 BOS MEADERY LLC MADISON, WISCONSIN

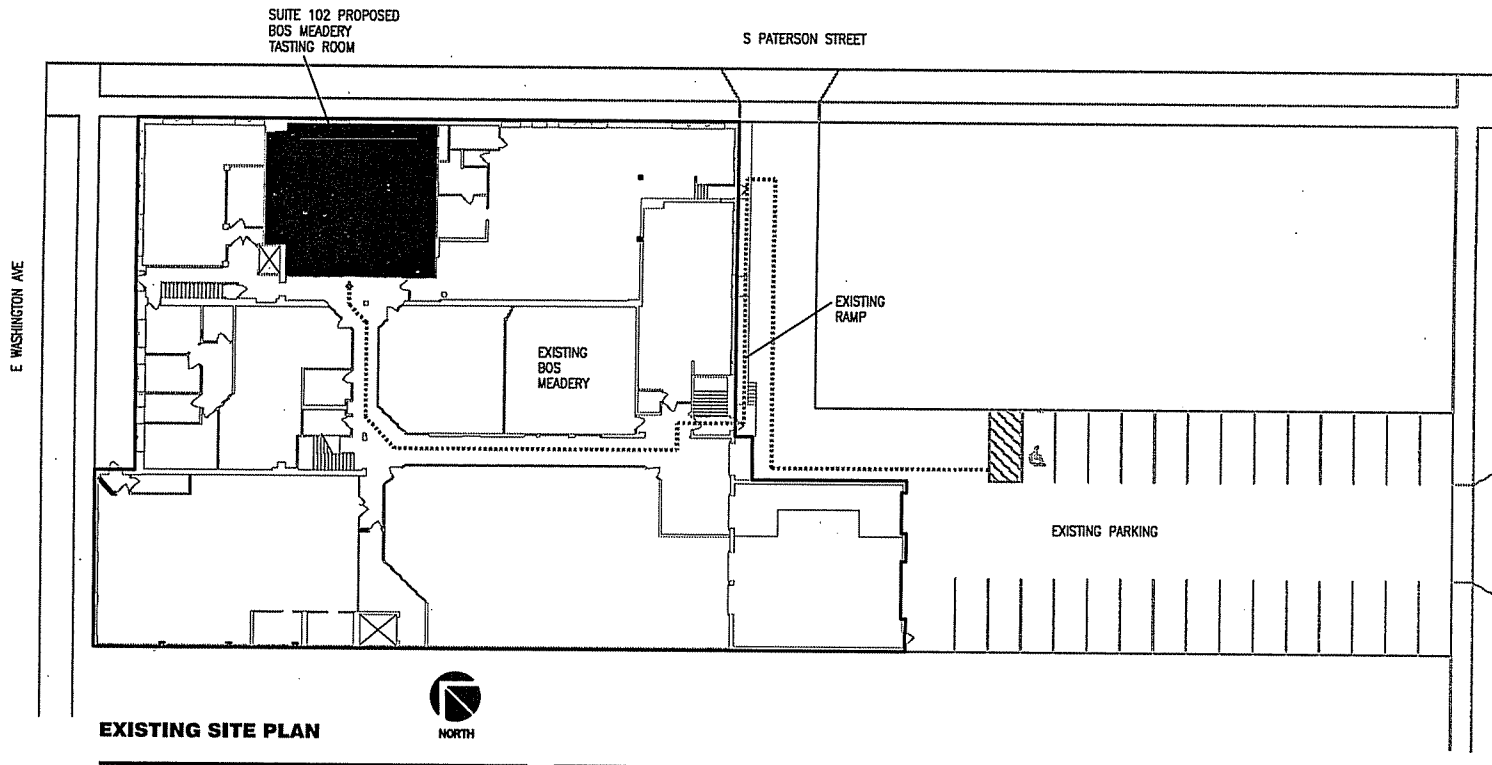

EXISTING SITE PLAN



DATE: 11.18.14

DRAWING INDEX

GENERAL	
G1.0	EXISTING SITE PLAN
ARCHITECTURAL	
A2.0	EXISTING FLOOR PLANS

BUILDING CODE INFORMATION
CURRENT ZONING:
TRADITIONAL EMPLOYMENT
CURRENT USE: A-3 GALLERY
<50 OCCUPANTS
PROPOSED USE: A-2 TAVERN
<50 OCCUPANTS
FULLY SPRINKLERED

Architecture
Planning

Dorschner Associates, Inc.
649 E. Washington Ave., Ste 112
Madison, Wisconsin 53703

ISSUED

PROJECT
640 E WASHINGTON AVENUE
SUITE 102
BOS MEADERY LLC
MADISON, WISCONSIN

DRAWING
EXISTING FLOOR PLANS

DATE
11.18.14

A2.0

