
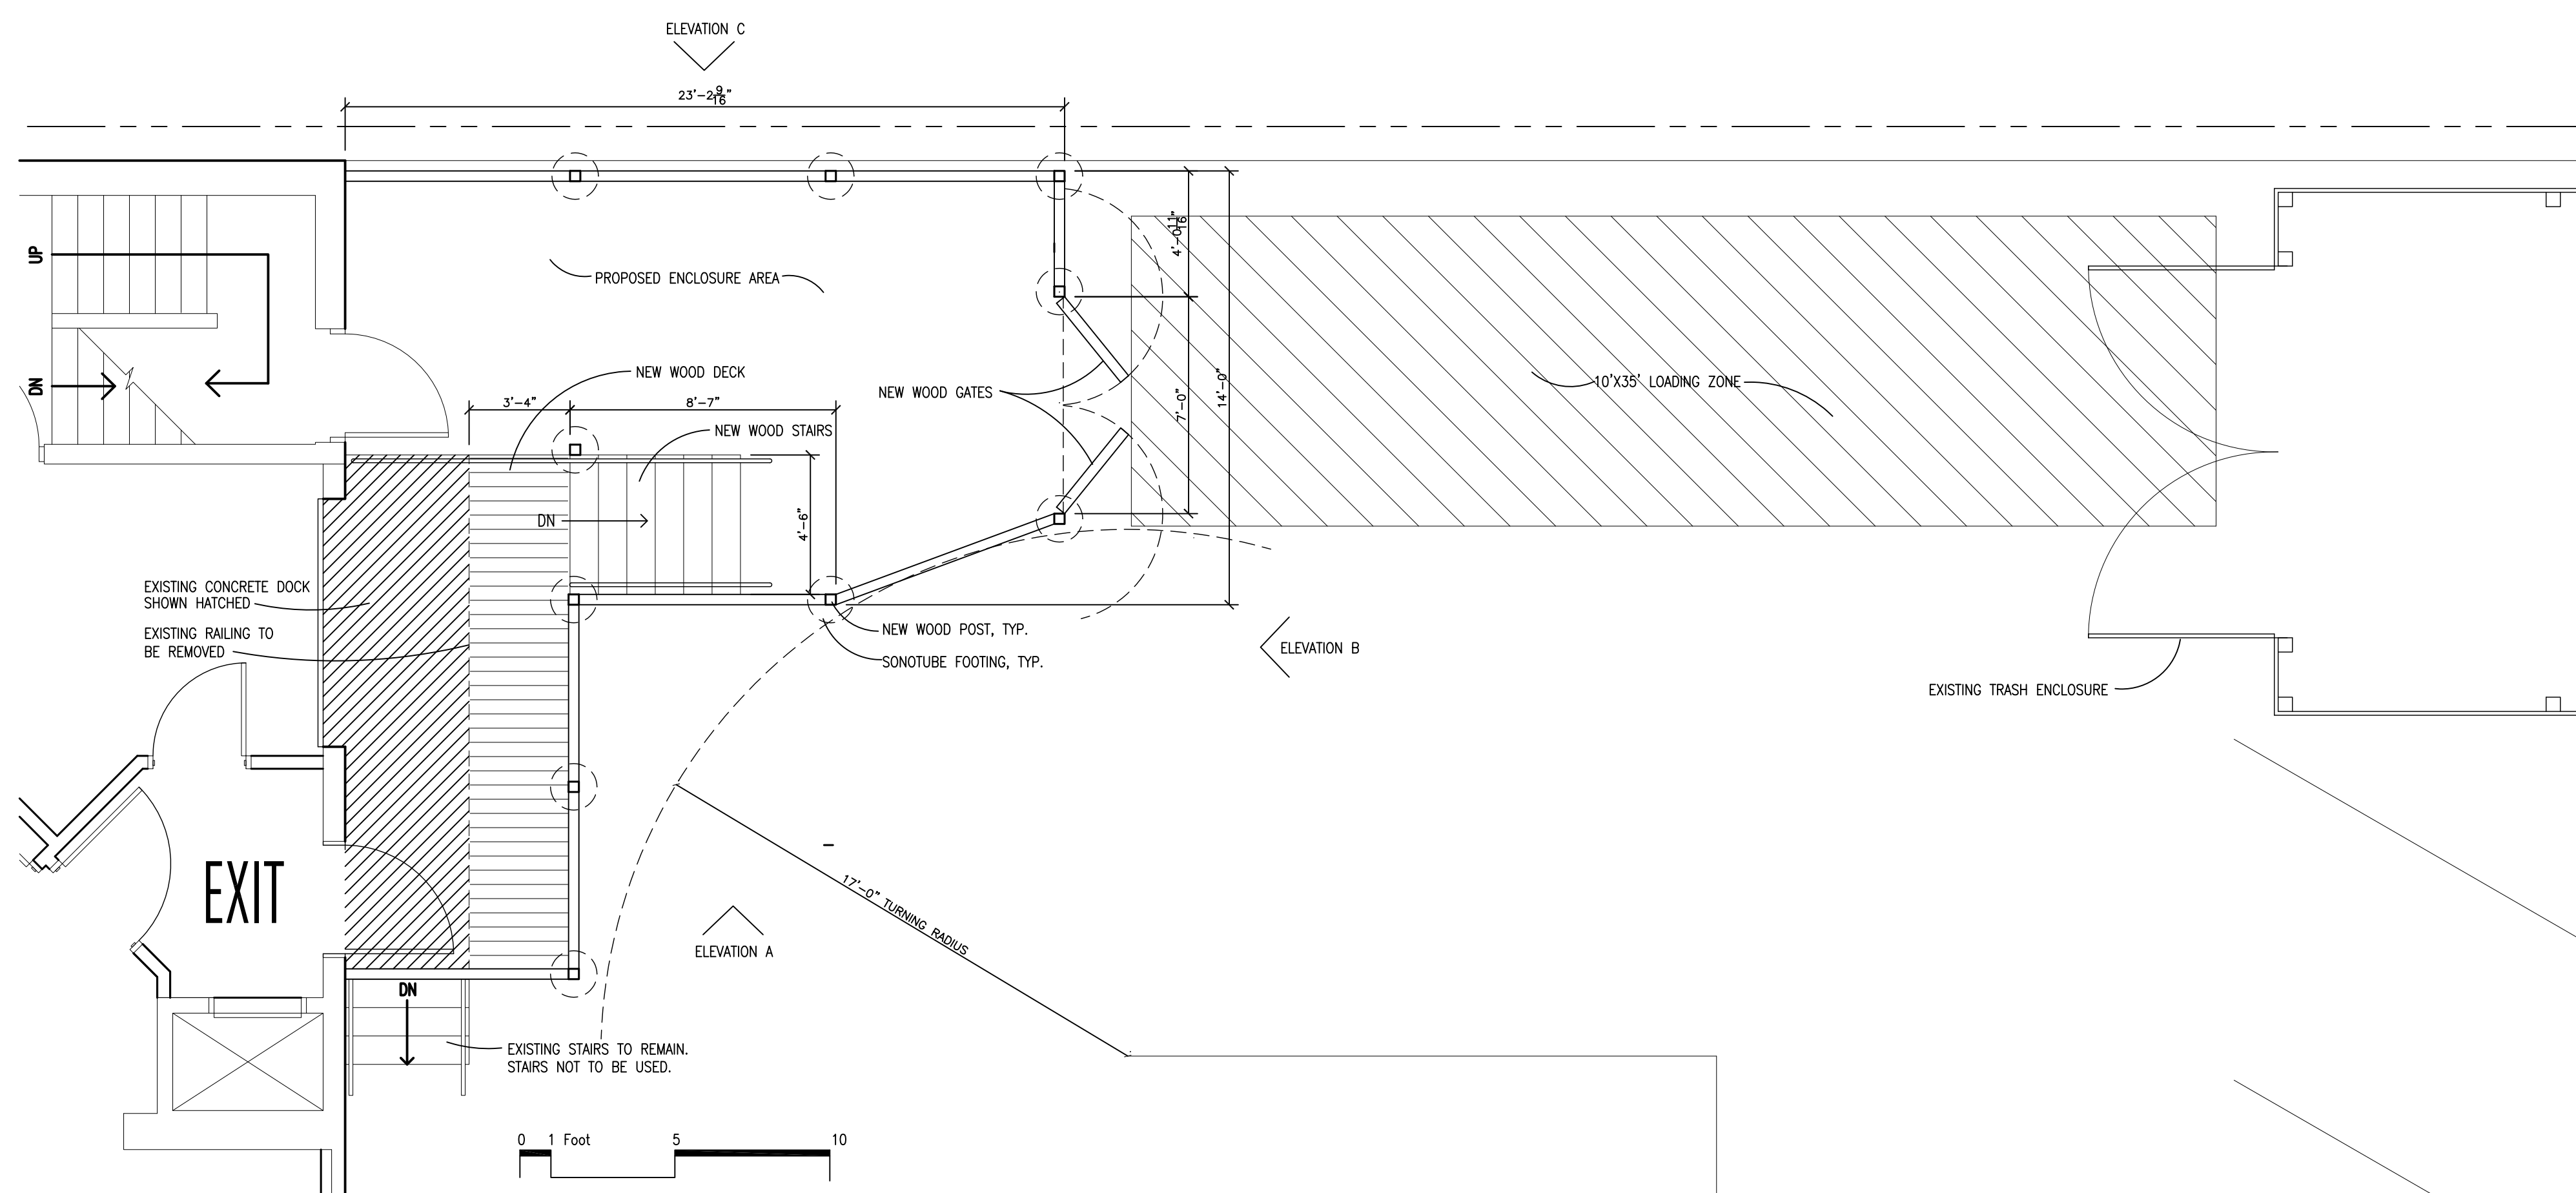
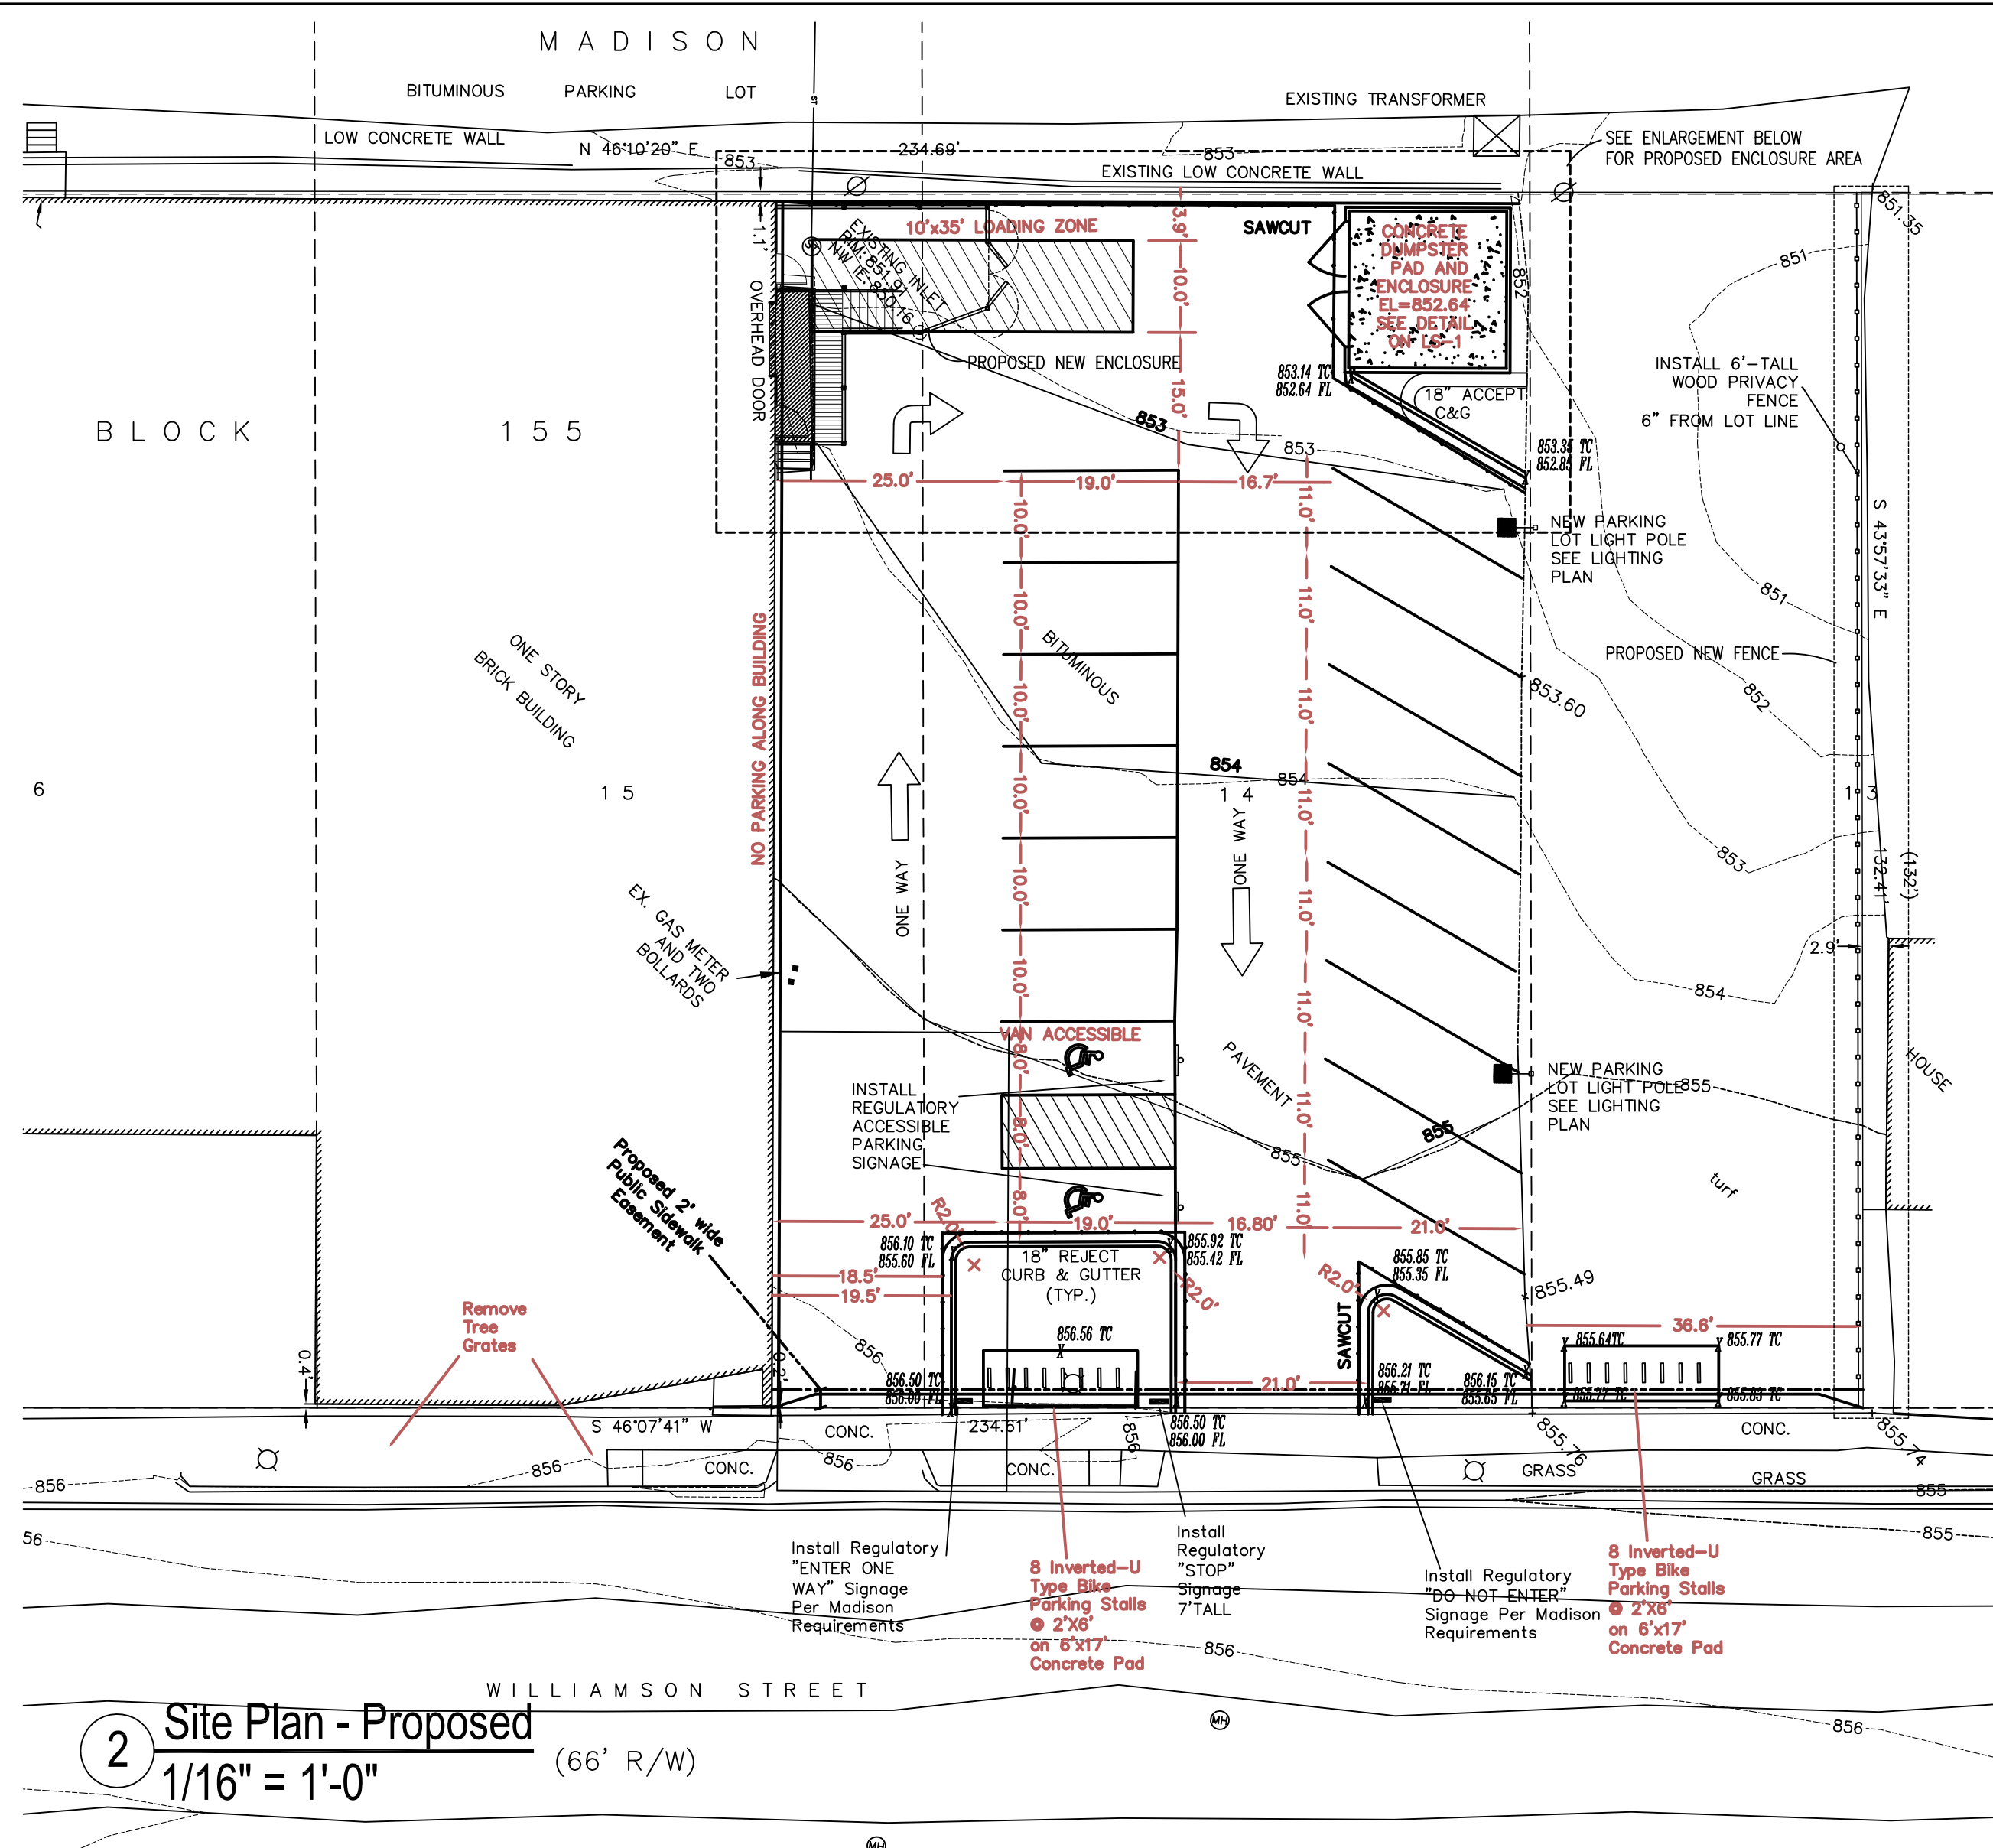


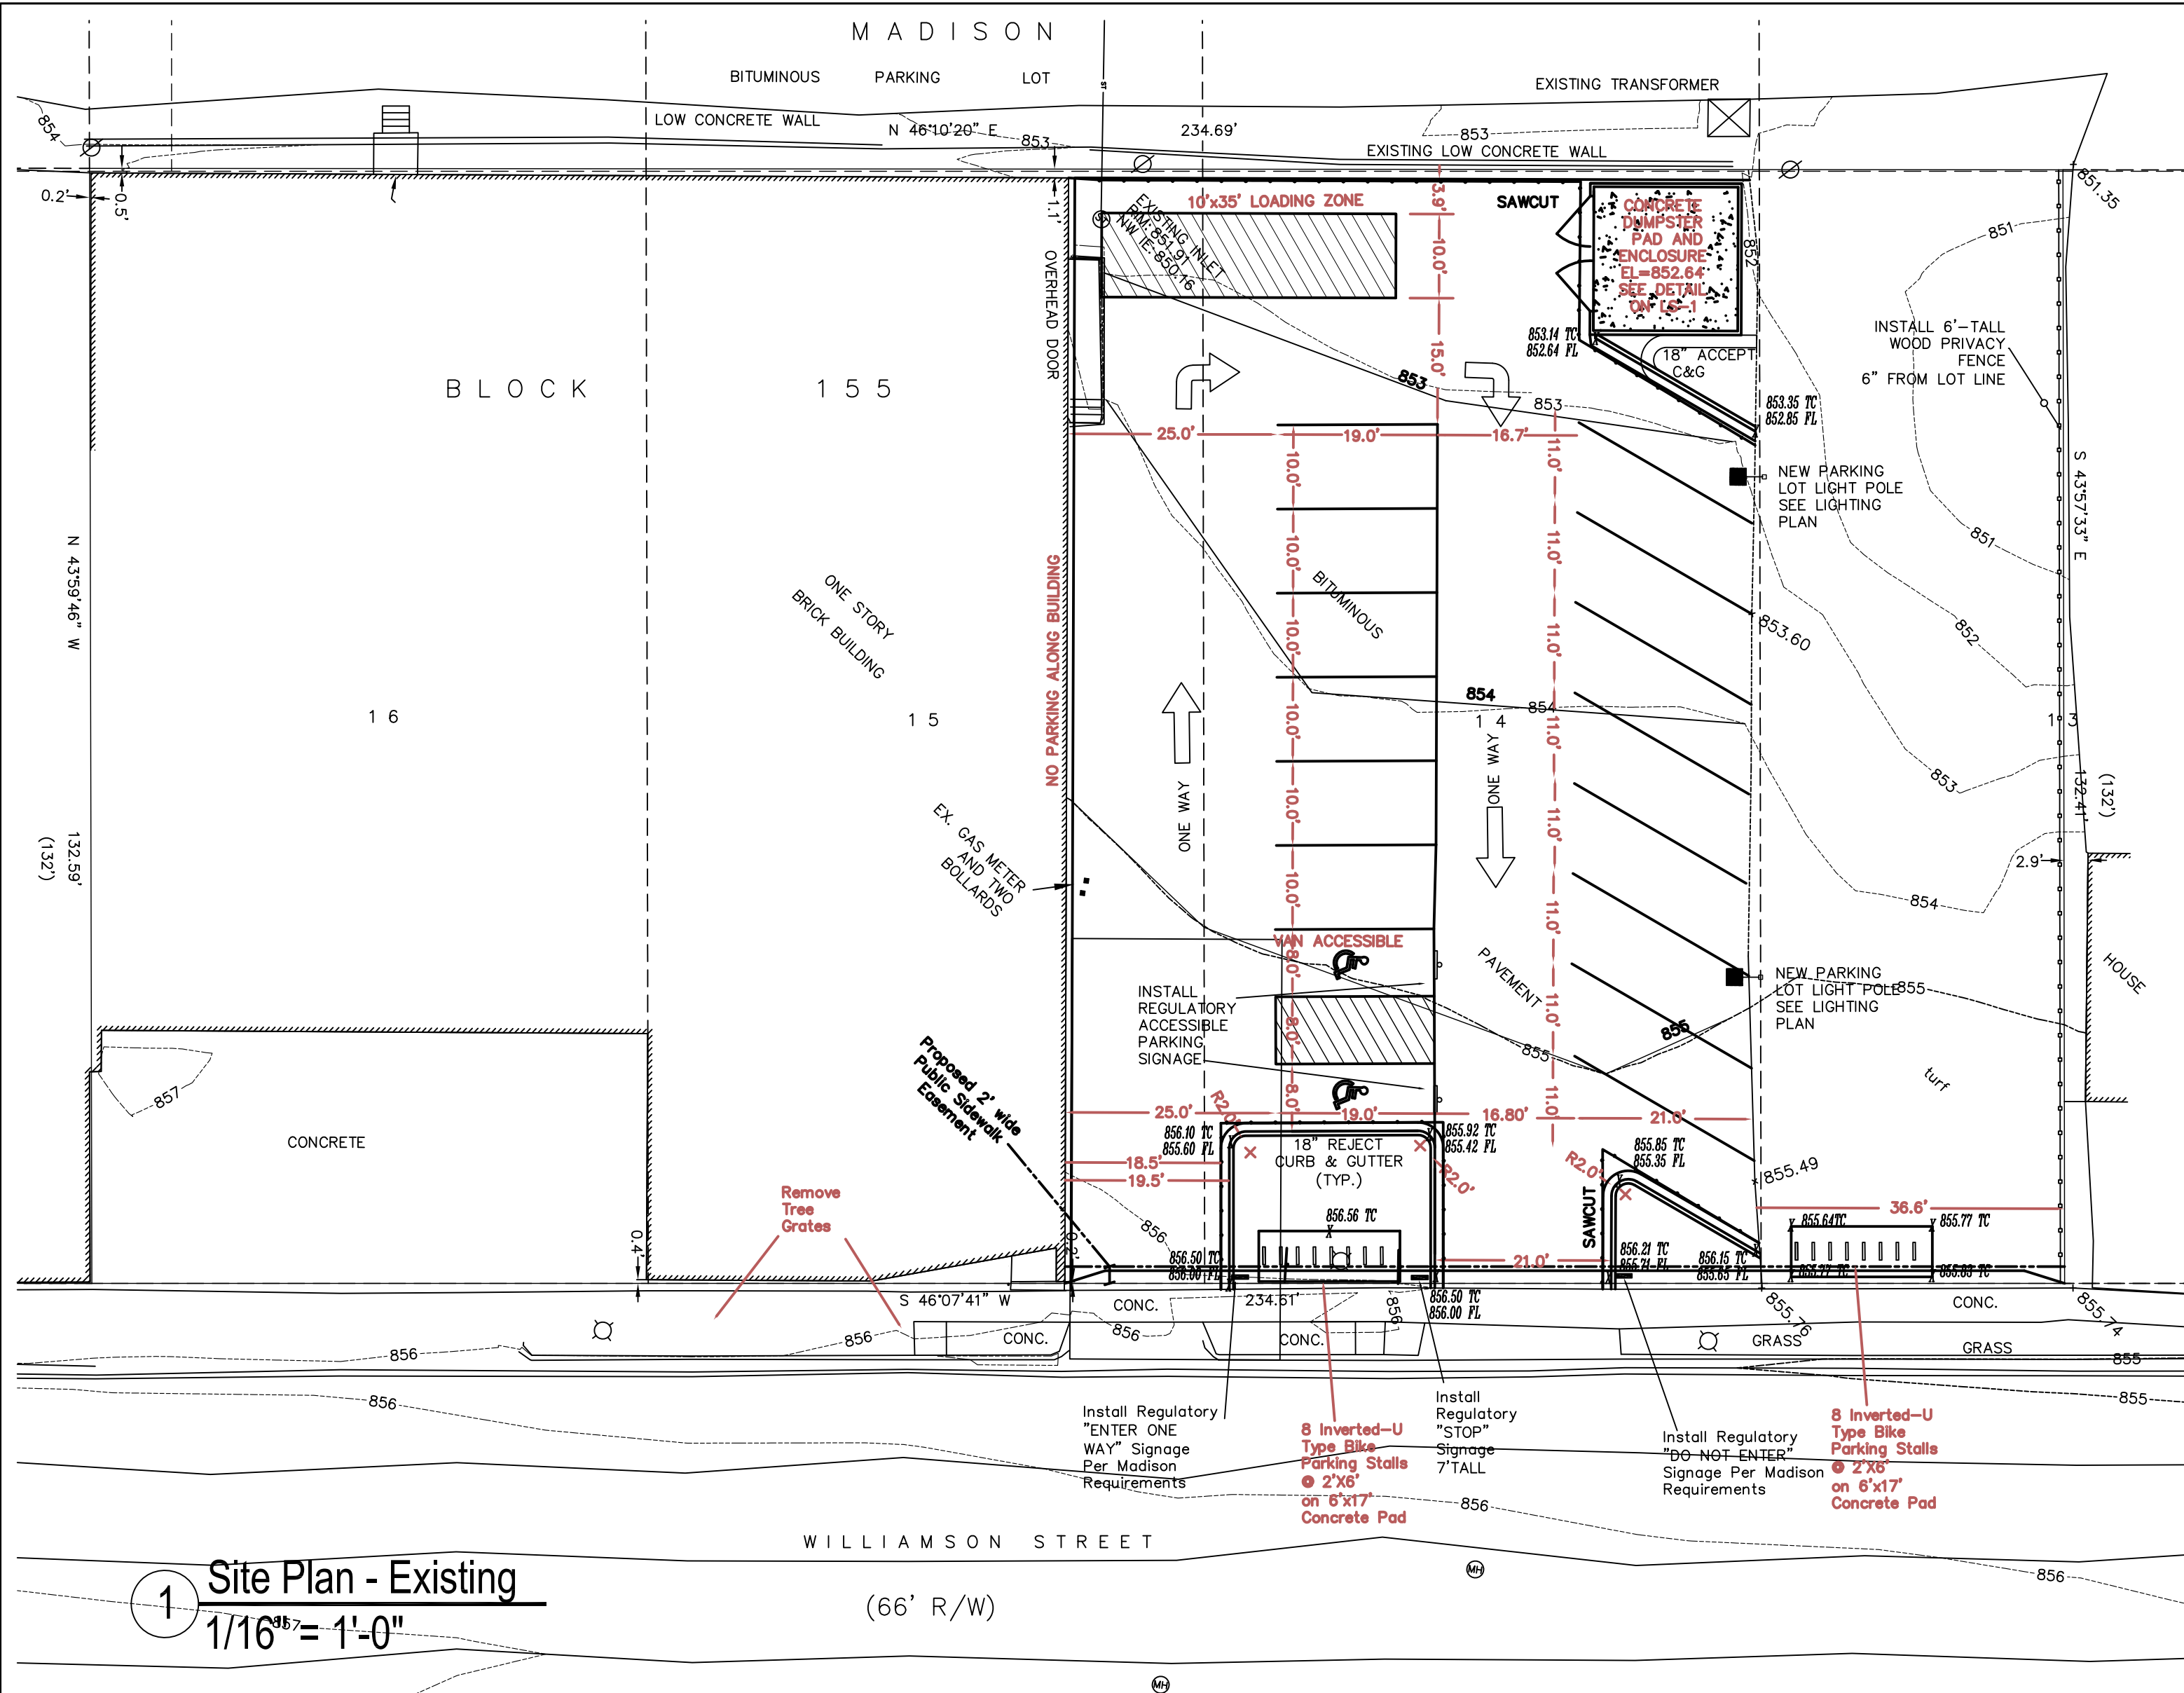

3 Site Plan - Proposed
1/4" = 1'-0"

ARD EBERLE ARCHITECTS

REVISIONS:

Plan B


924 Williamson Street
Madison, WI

Smoking Area


Plans/Elevations

February 3, 2010


A1.0

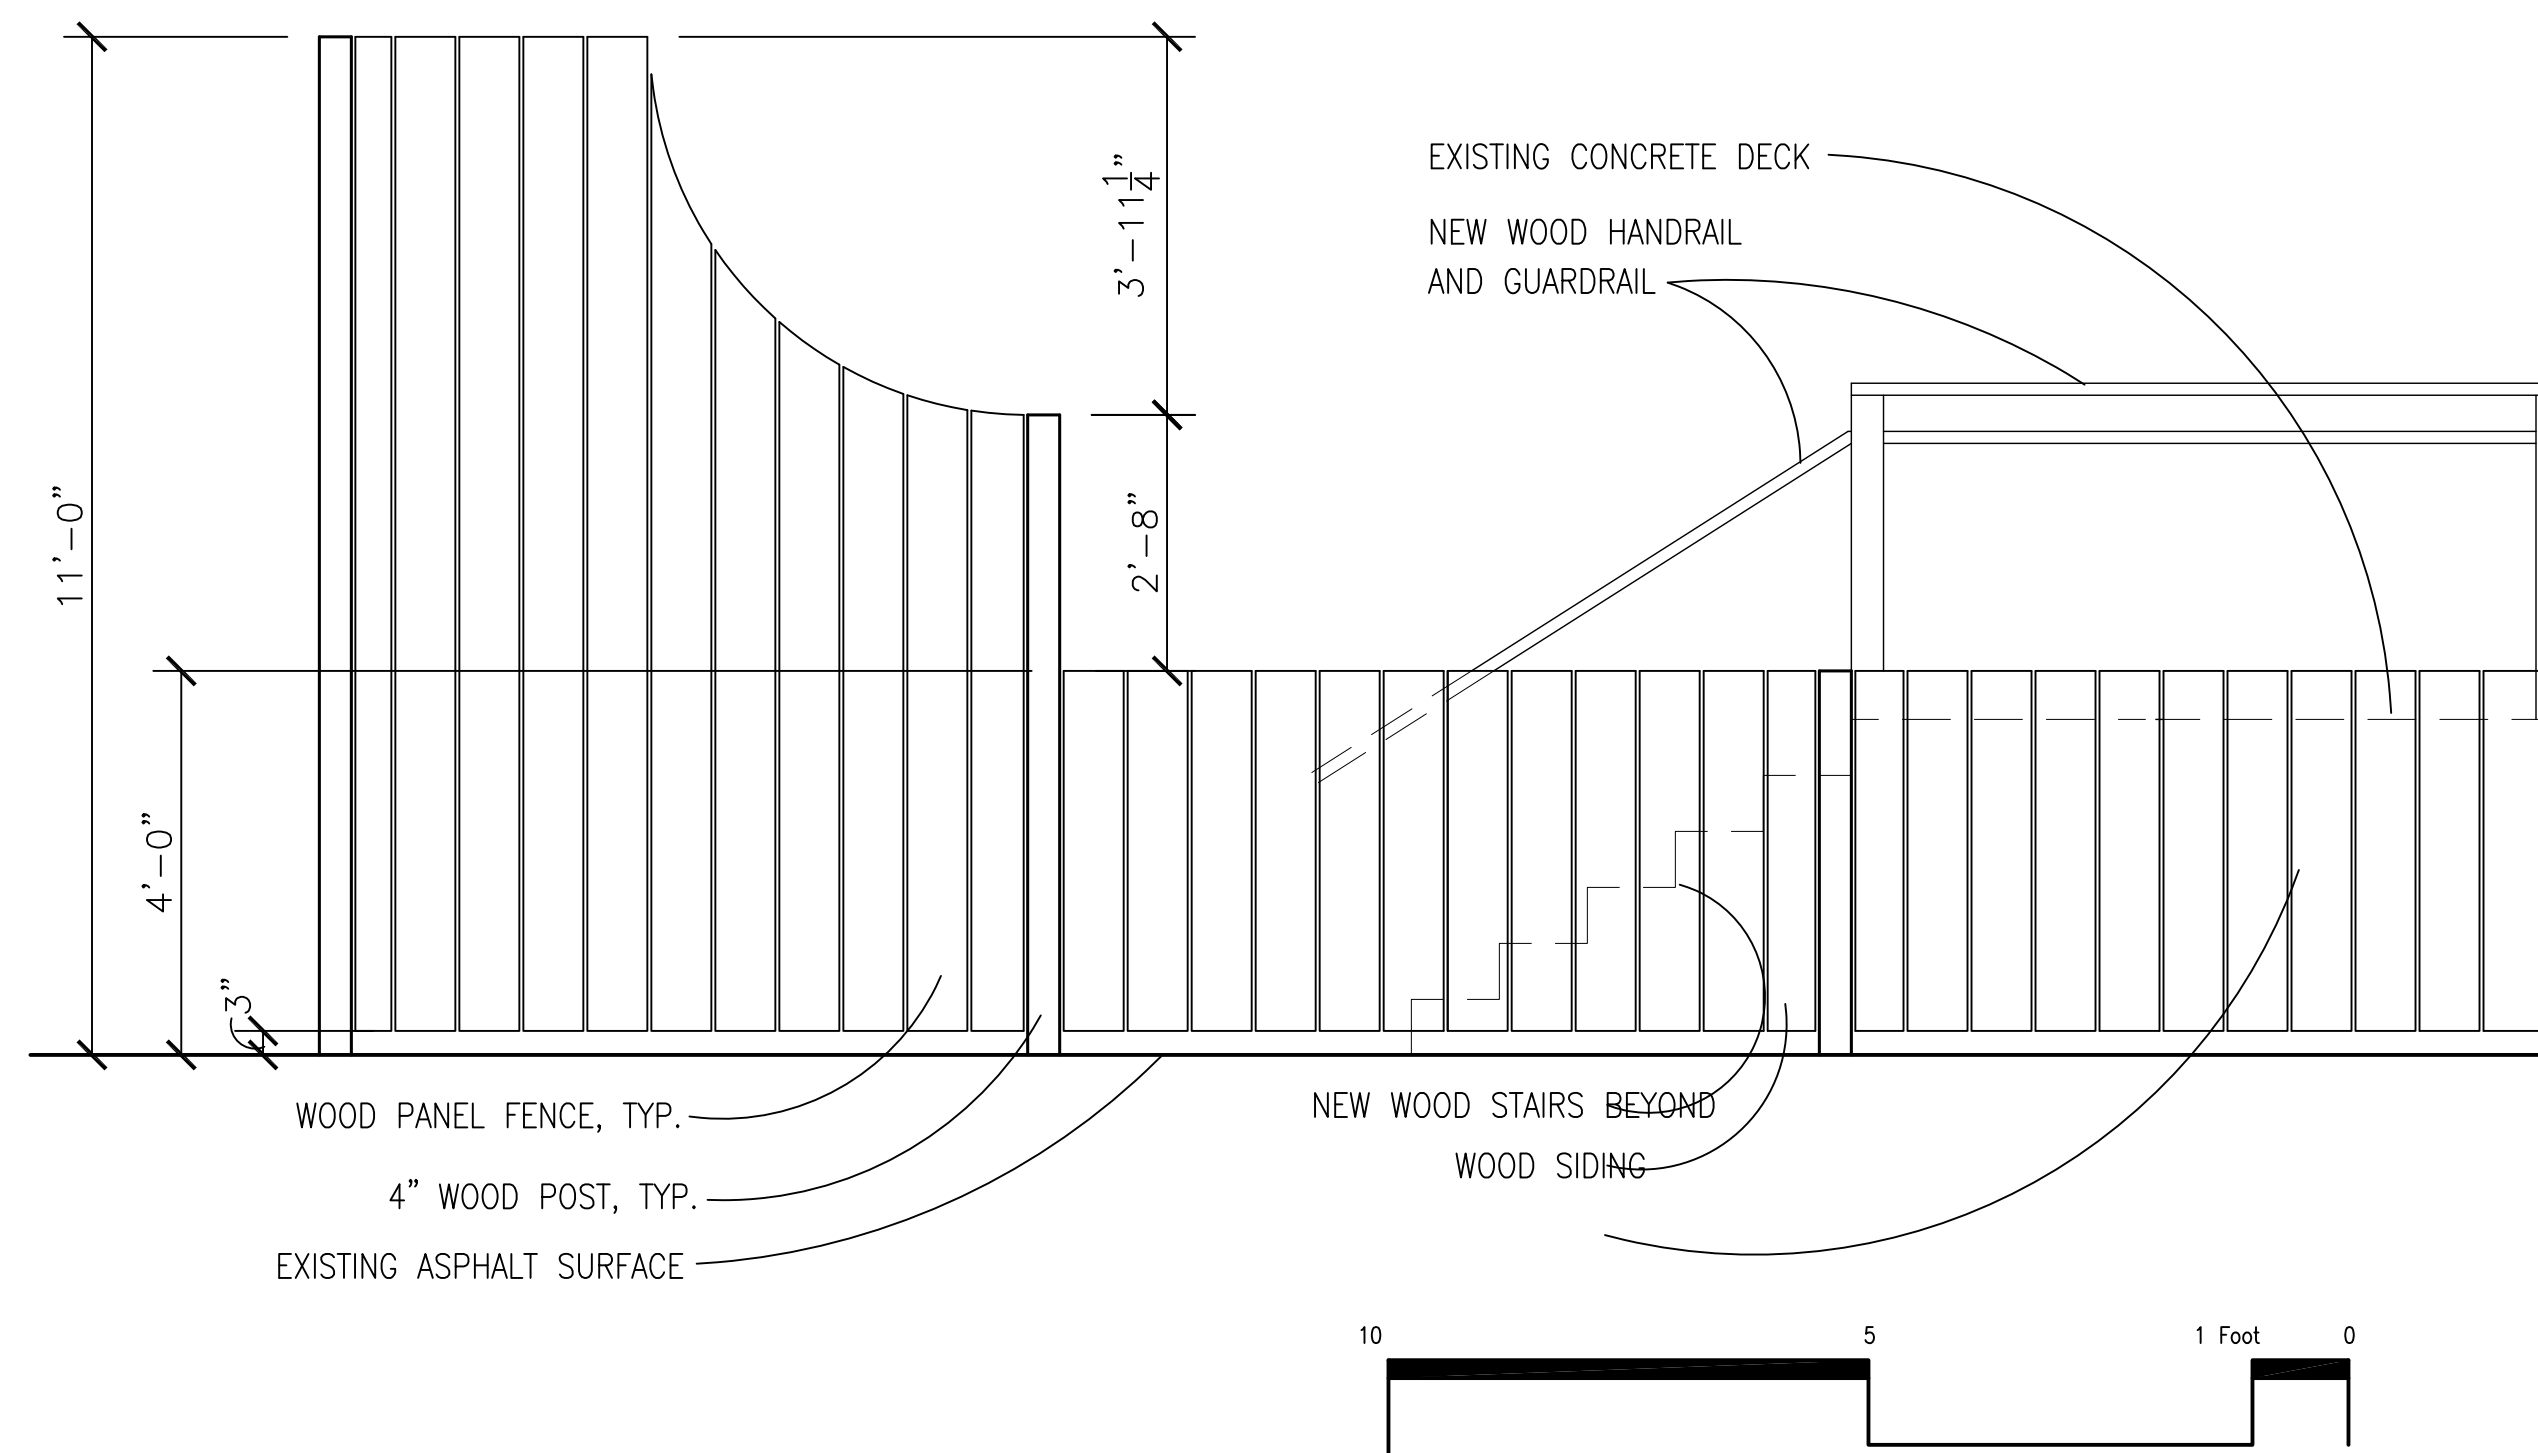


1 Elevation C
1/2" = 1'-0"

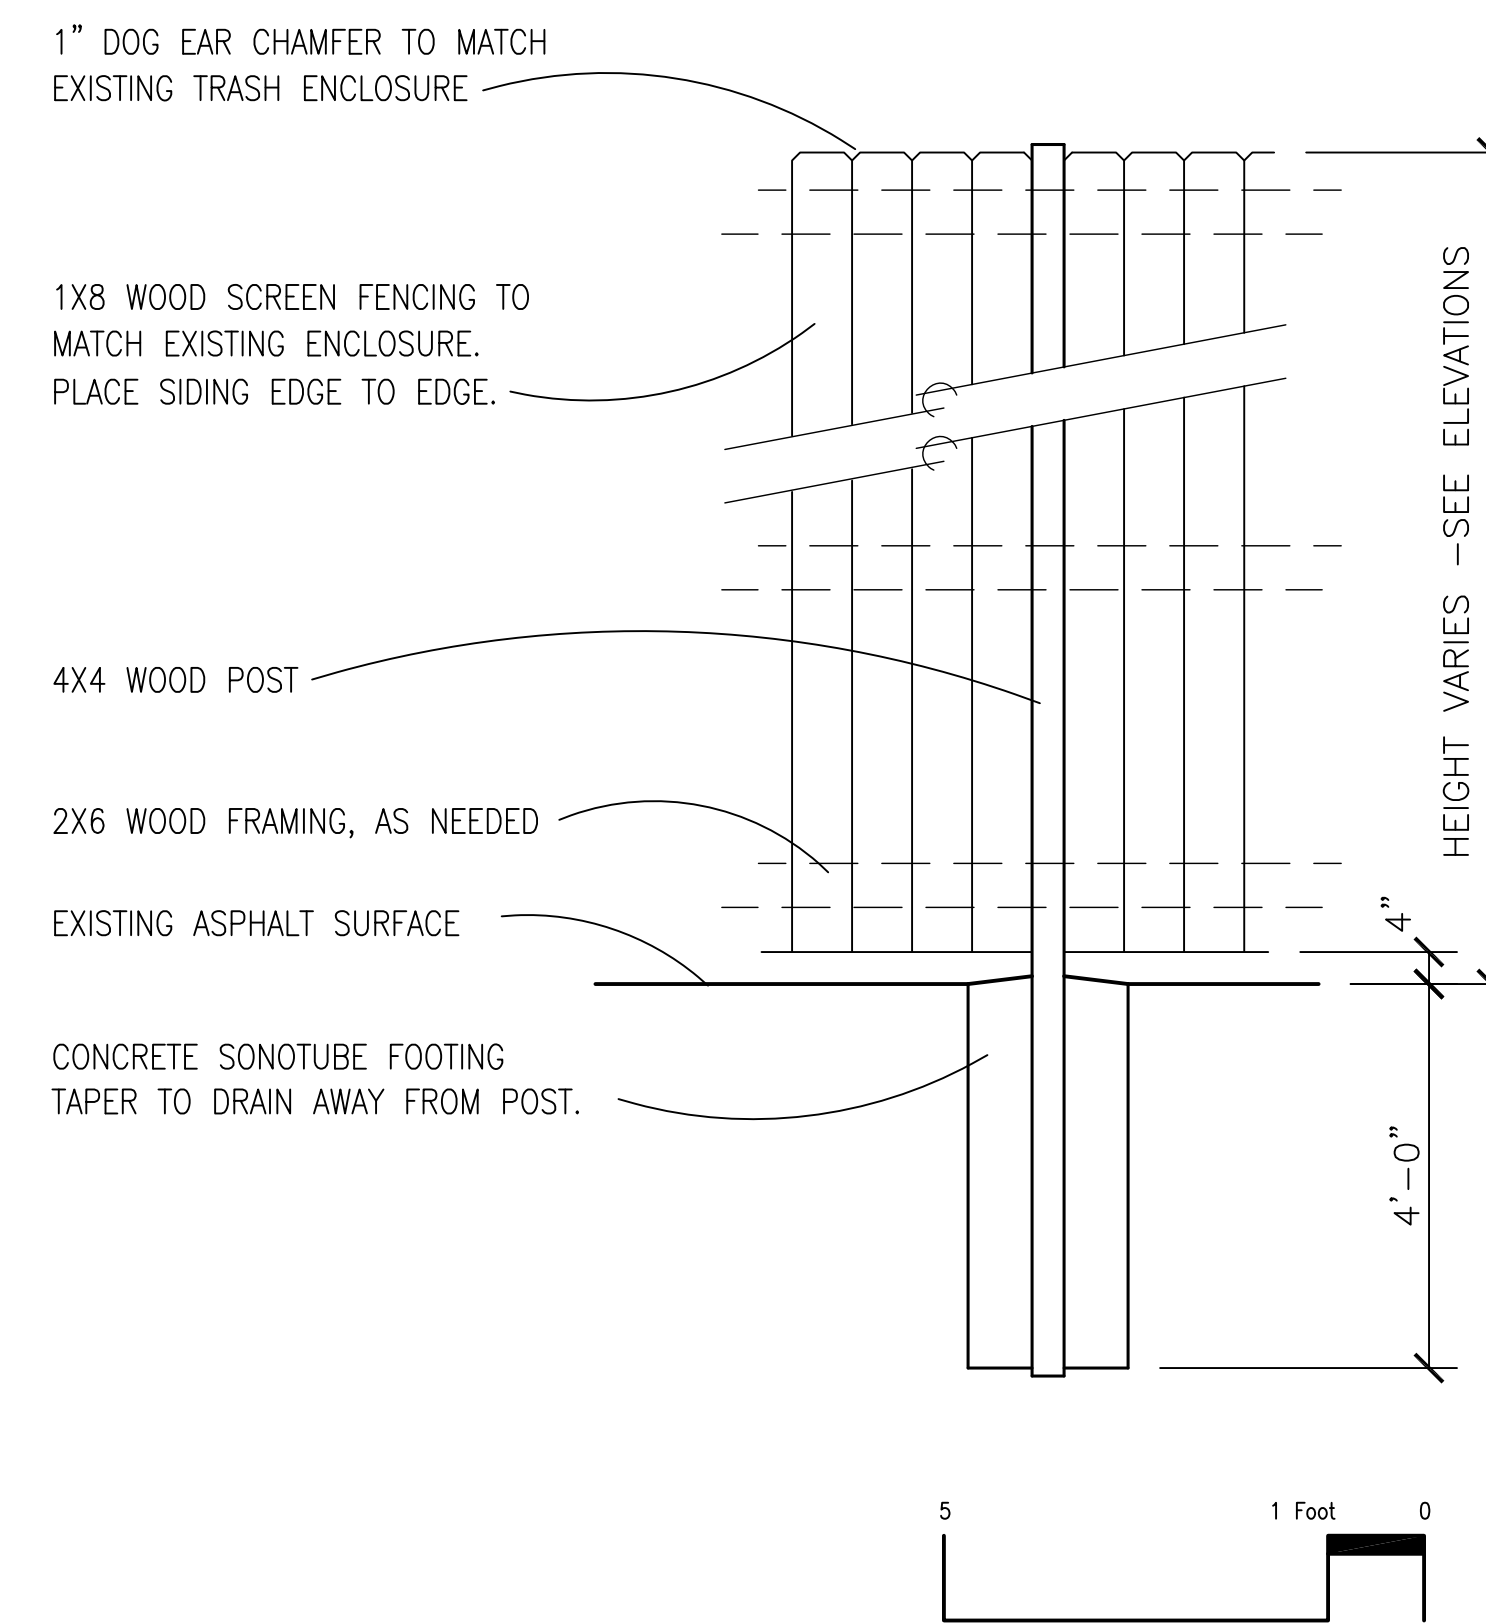

2 Fence Detail
1/2" = 1'-0"

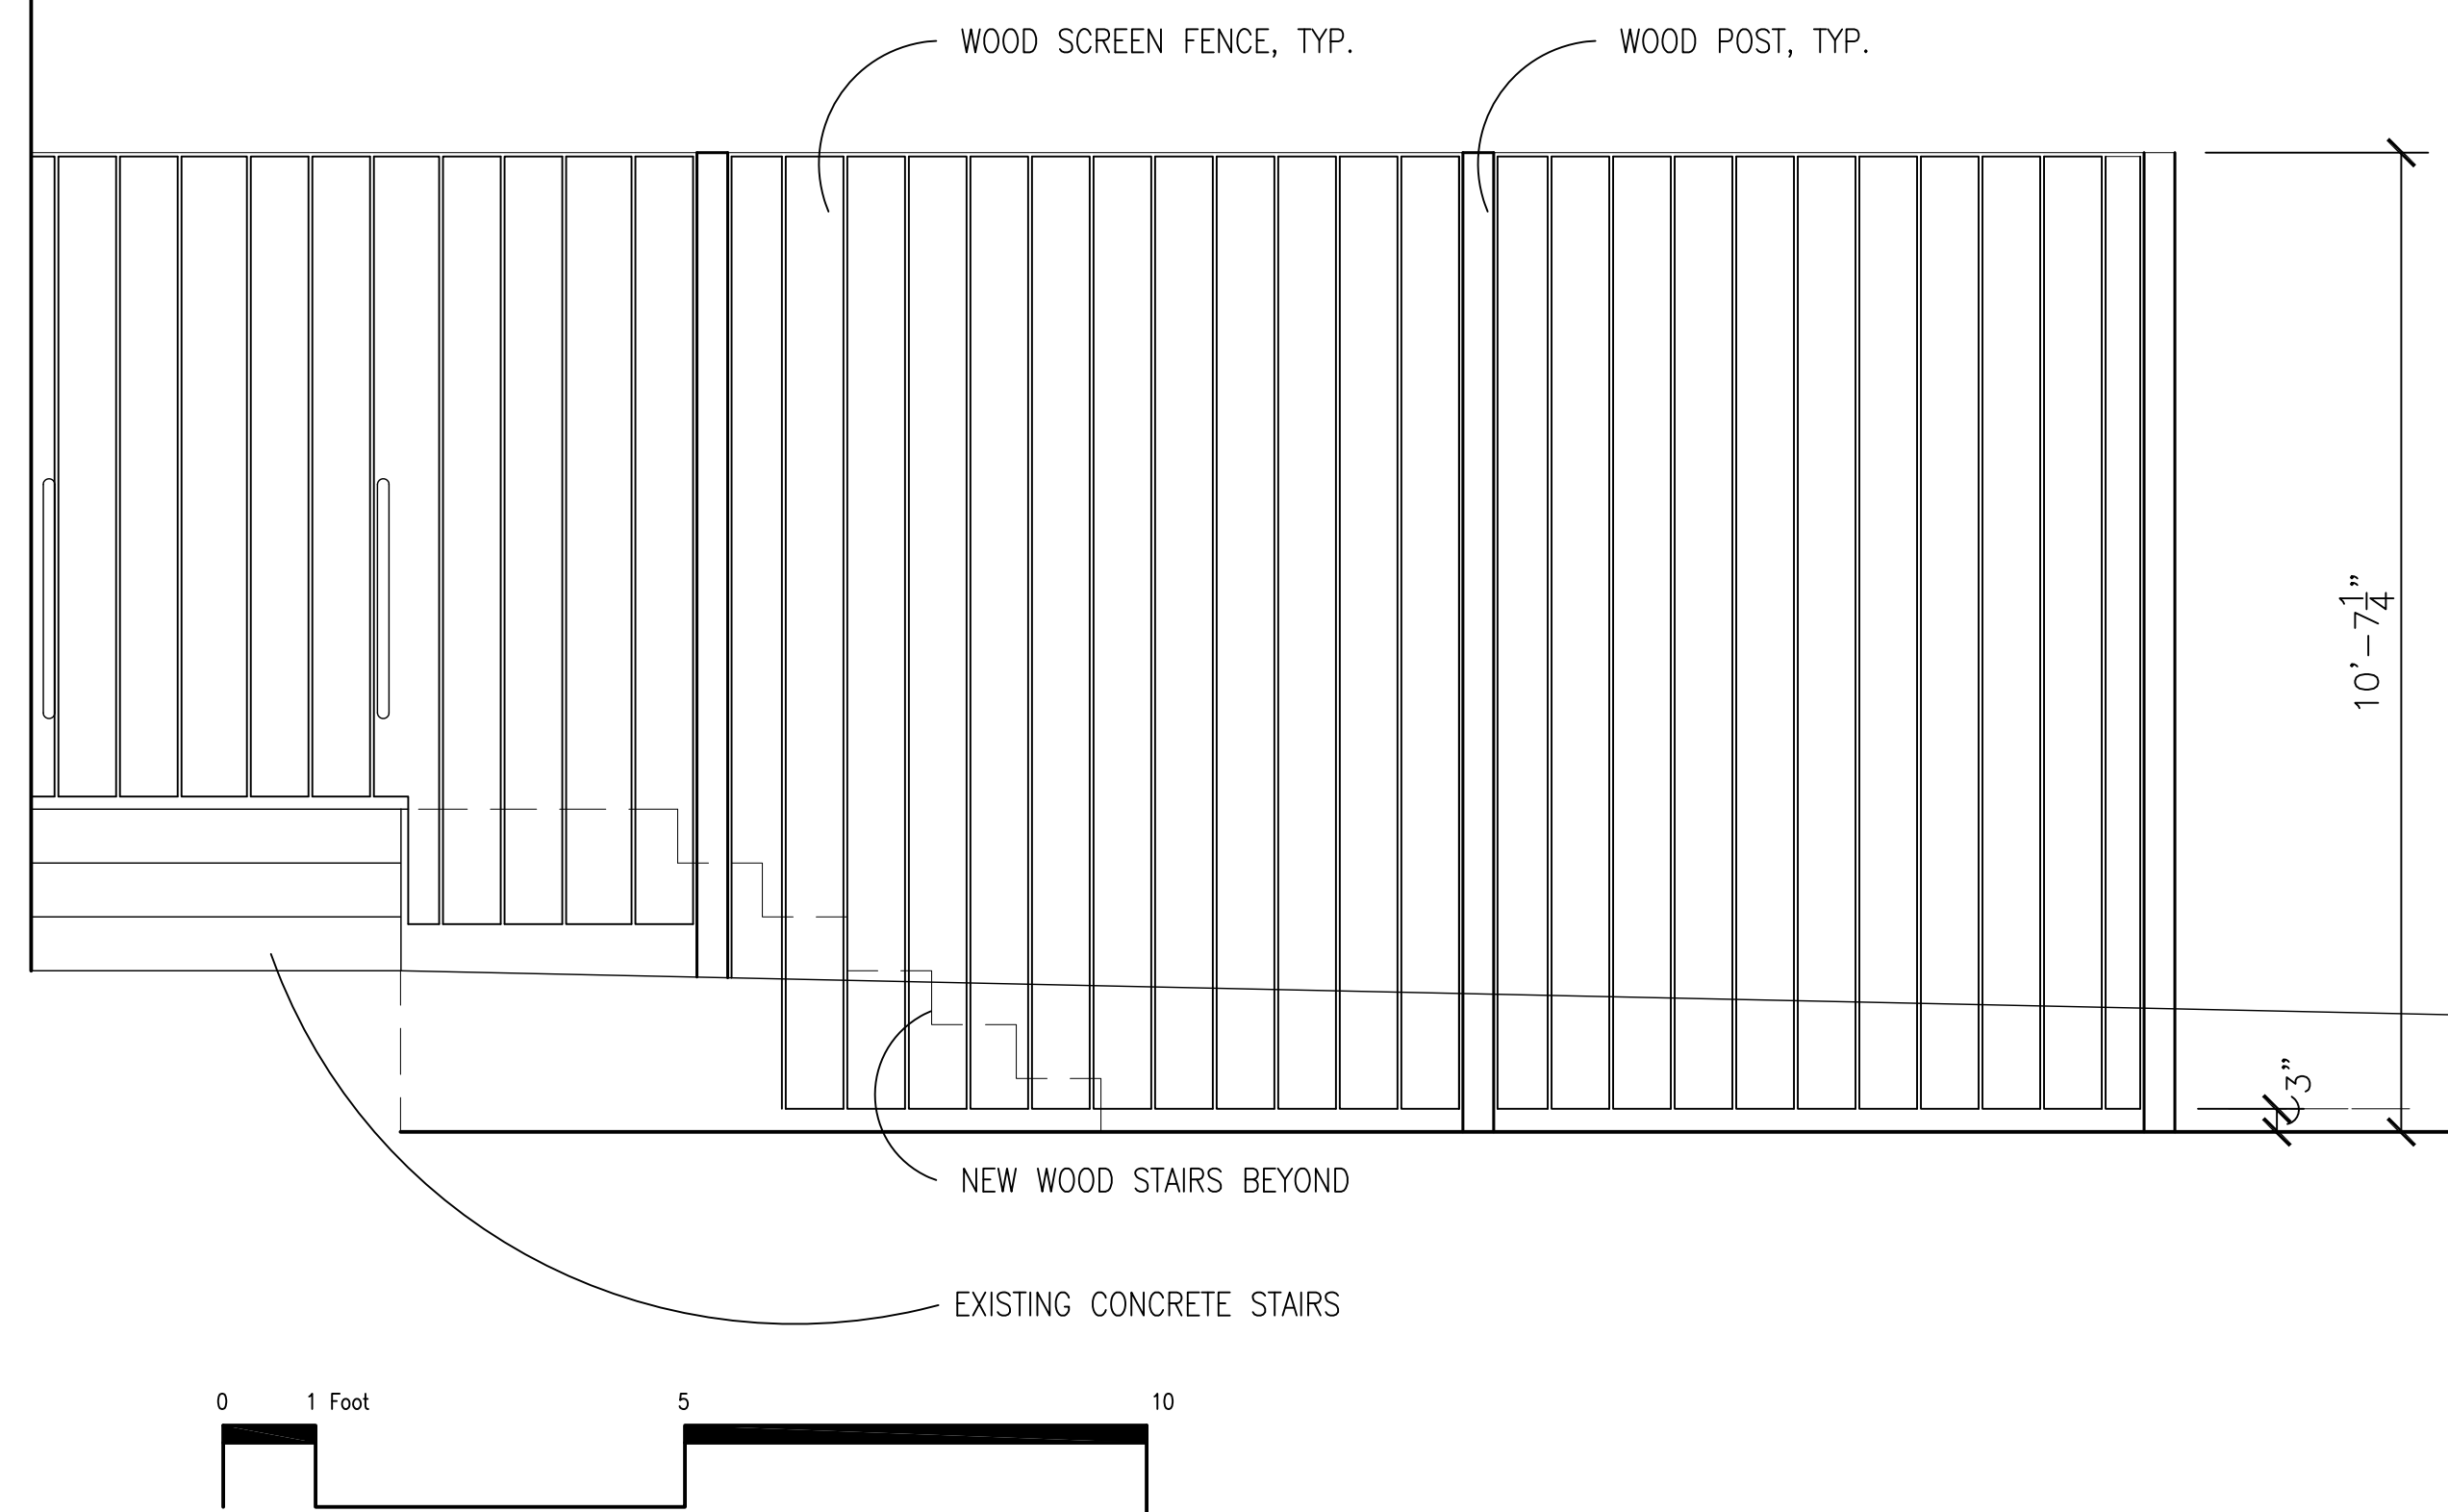

3 Elevation A
1/2" = 1'-0"

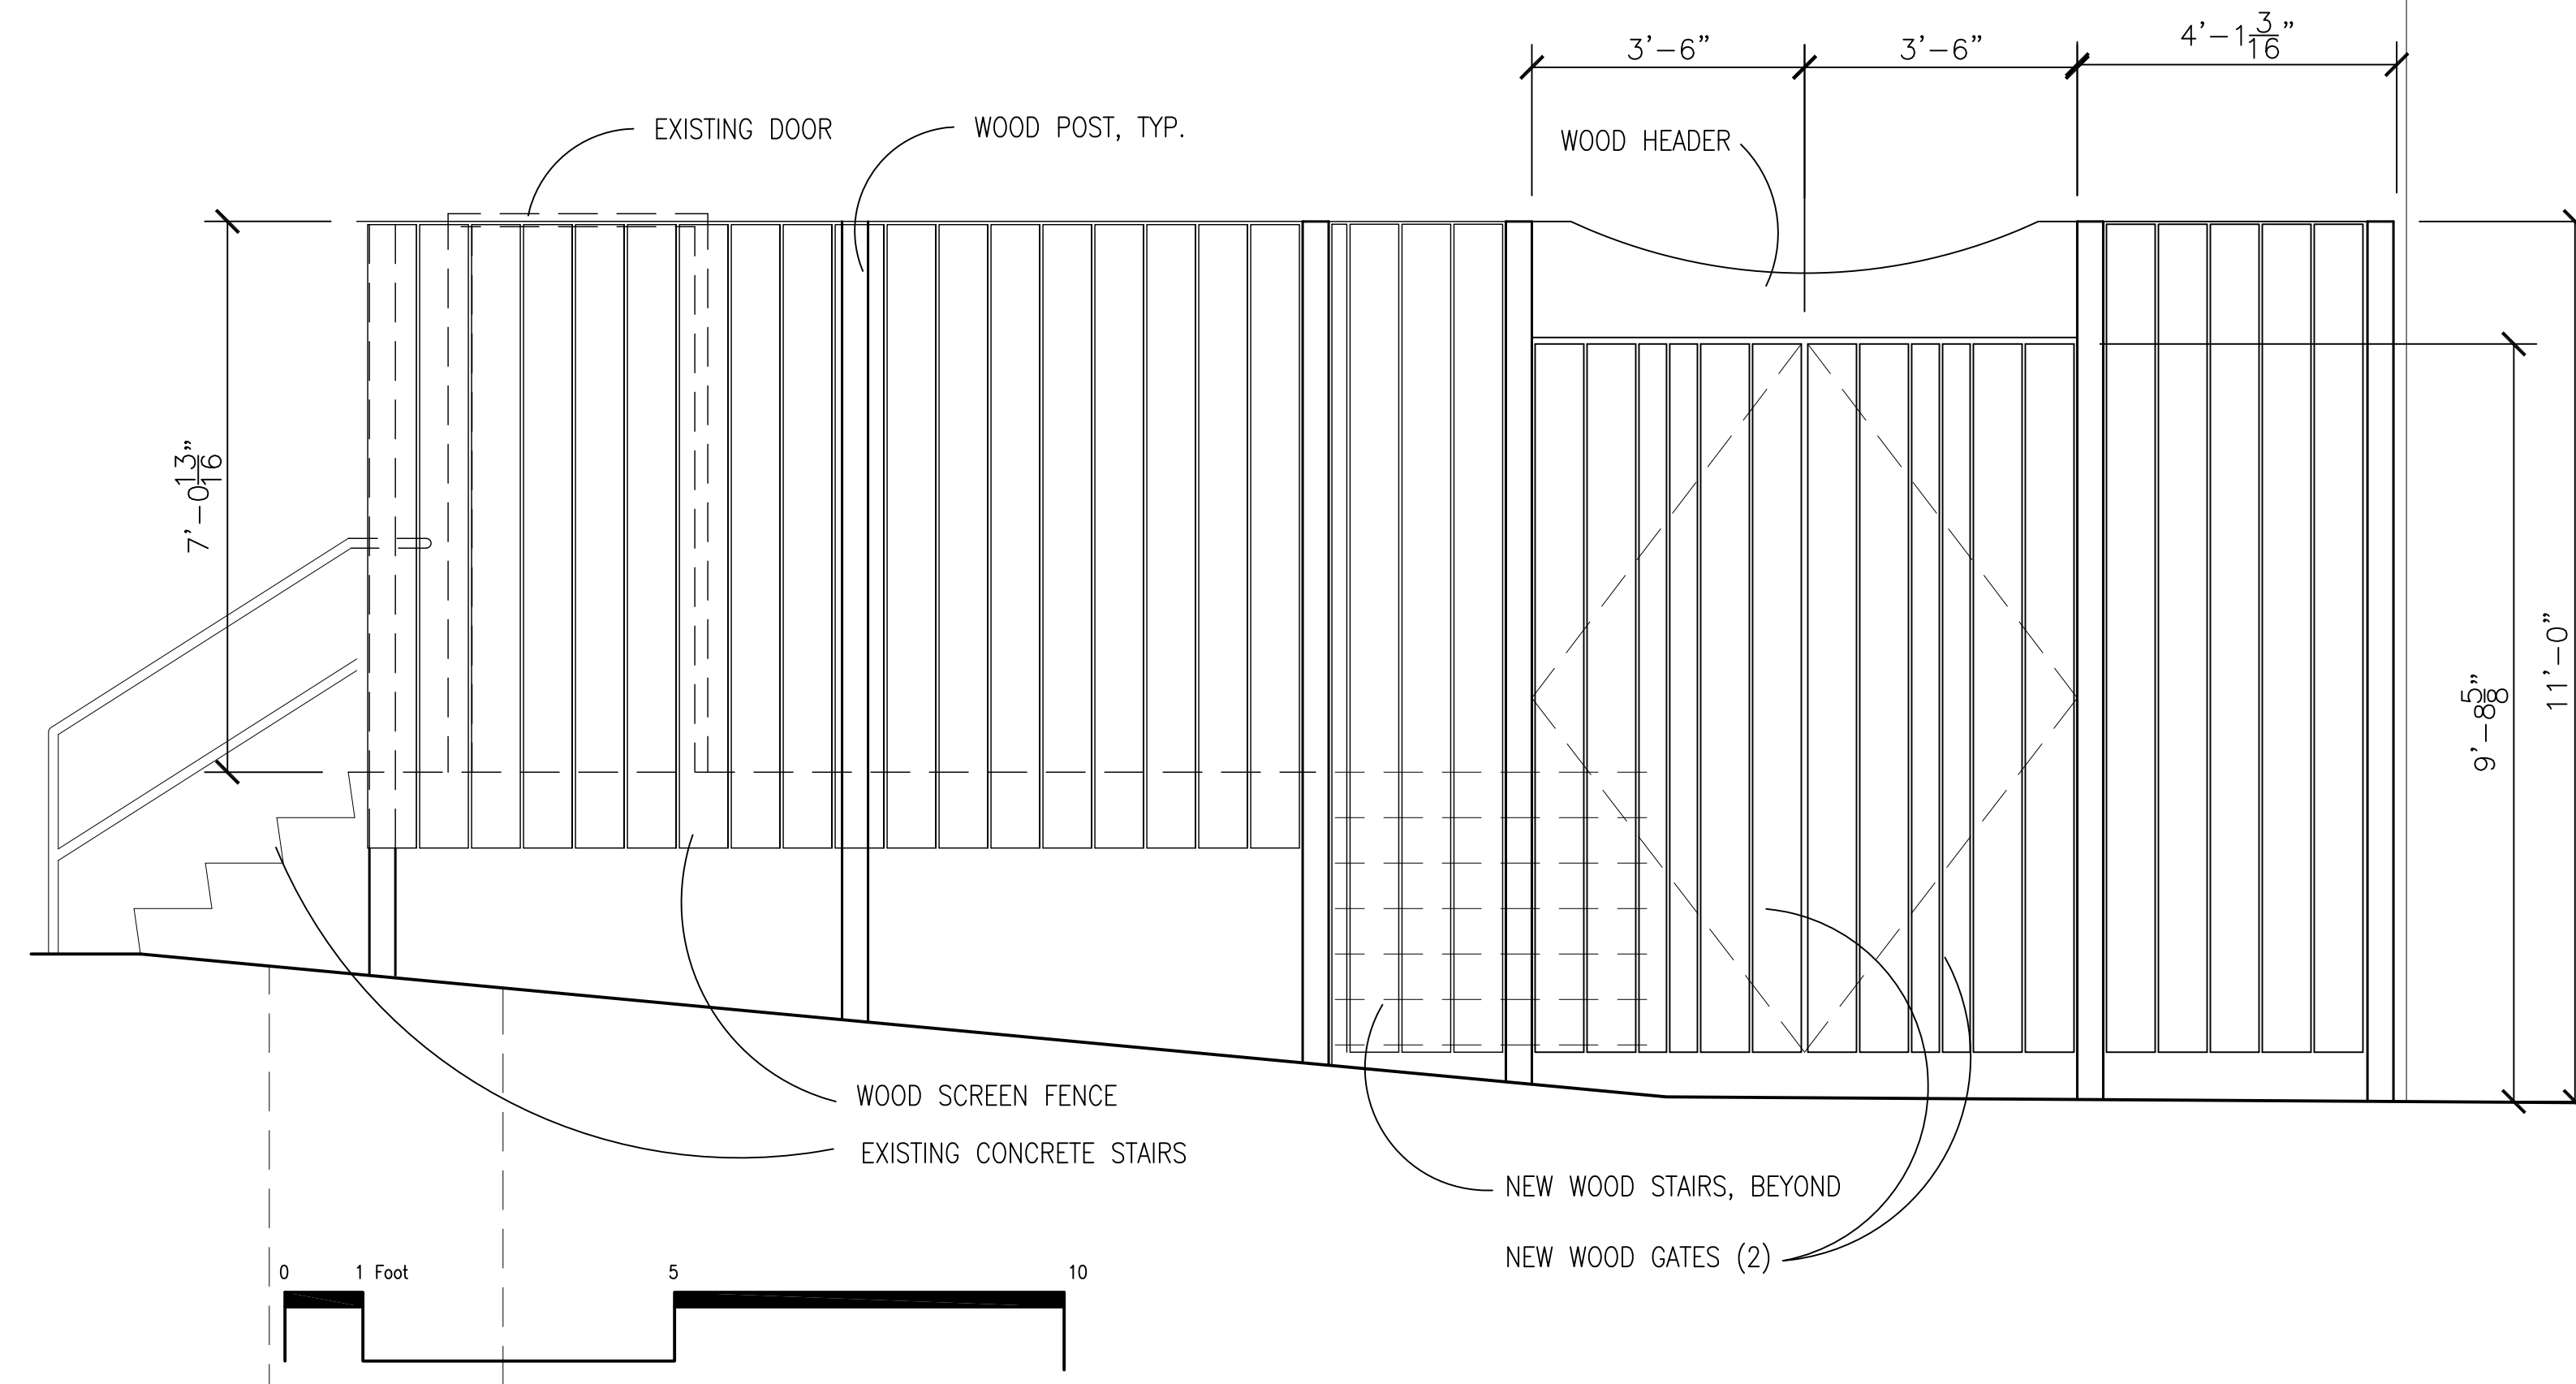

4 Elevation B
1/2" = 1'-0"

REVISIONS:

Plan B

924 Williamson Street
Madison, WI

Smoking Area

Plans/Elevations

February 3, 2010