




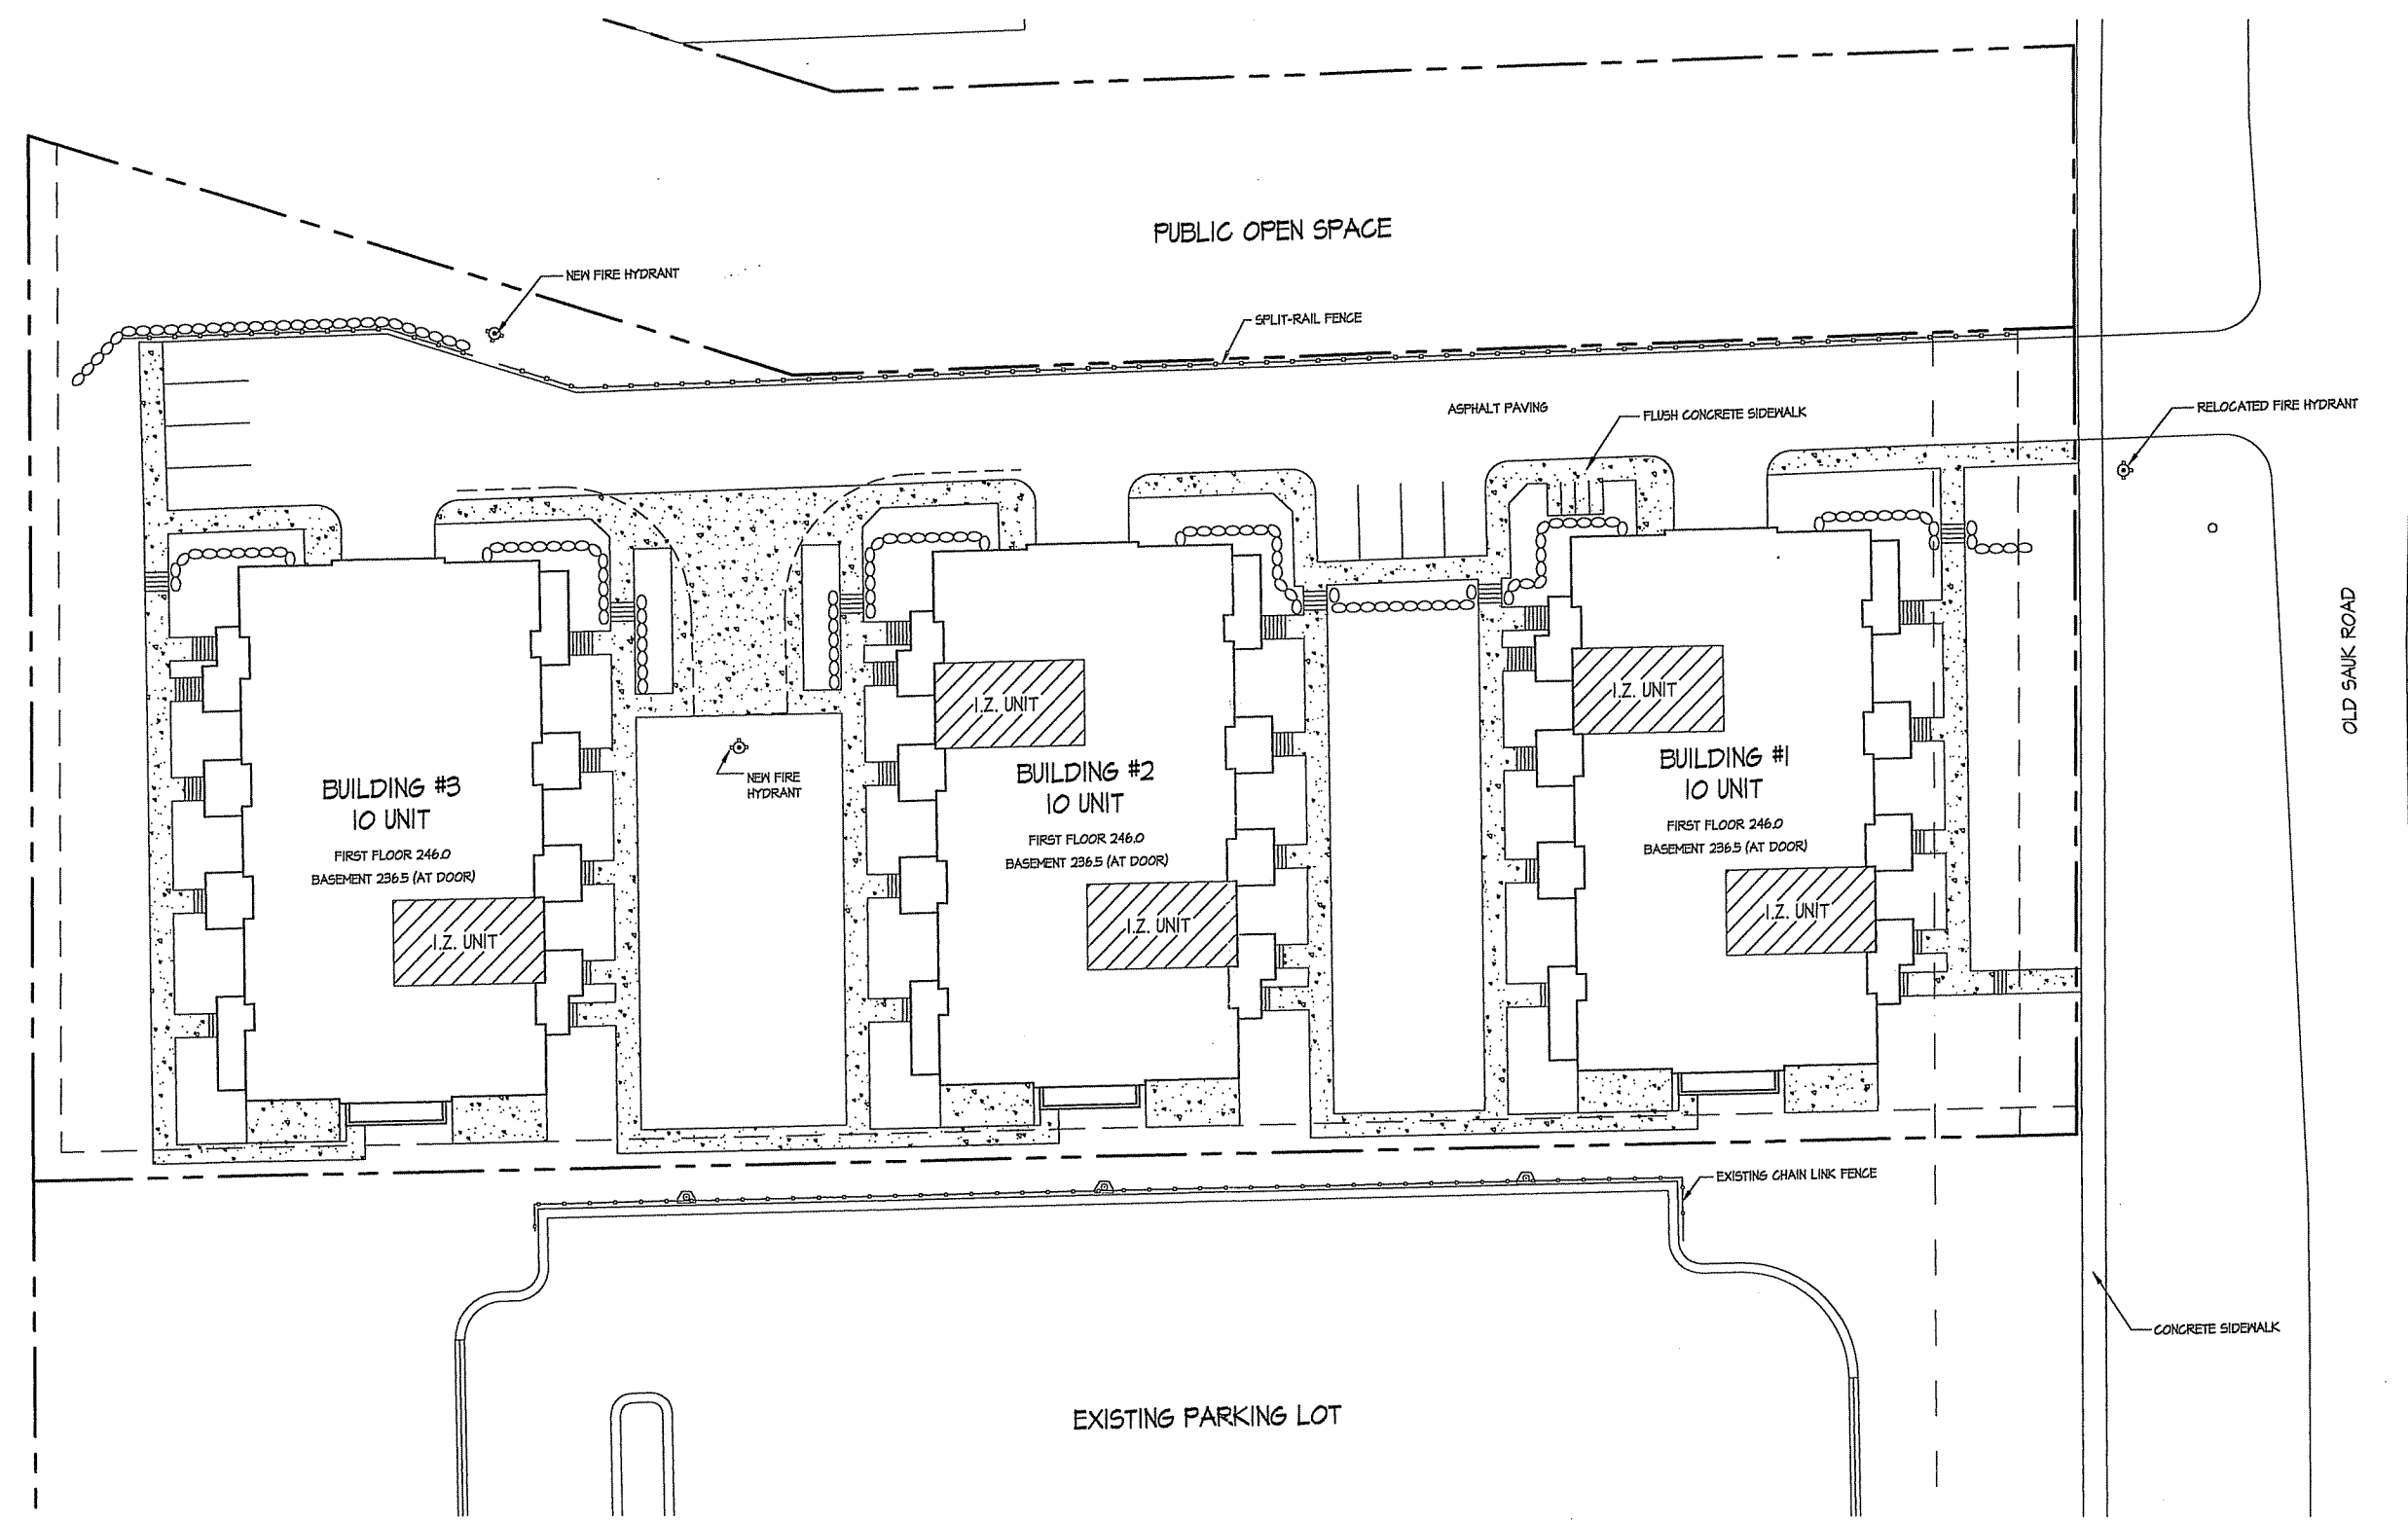


1
C-1.1
SITE PLAN
1" = 40'-0"

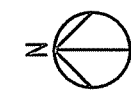

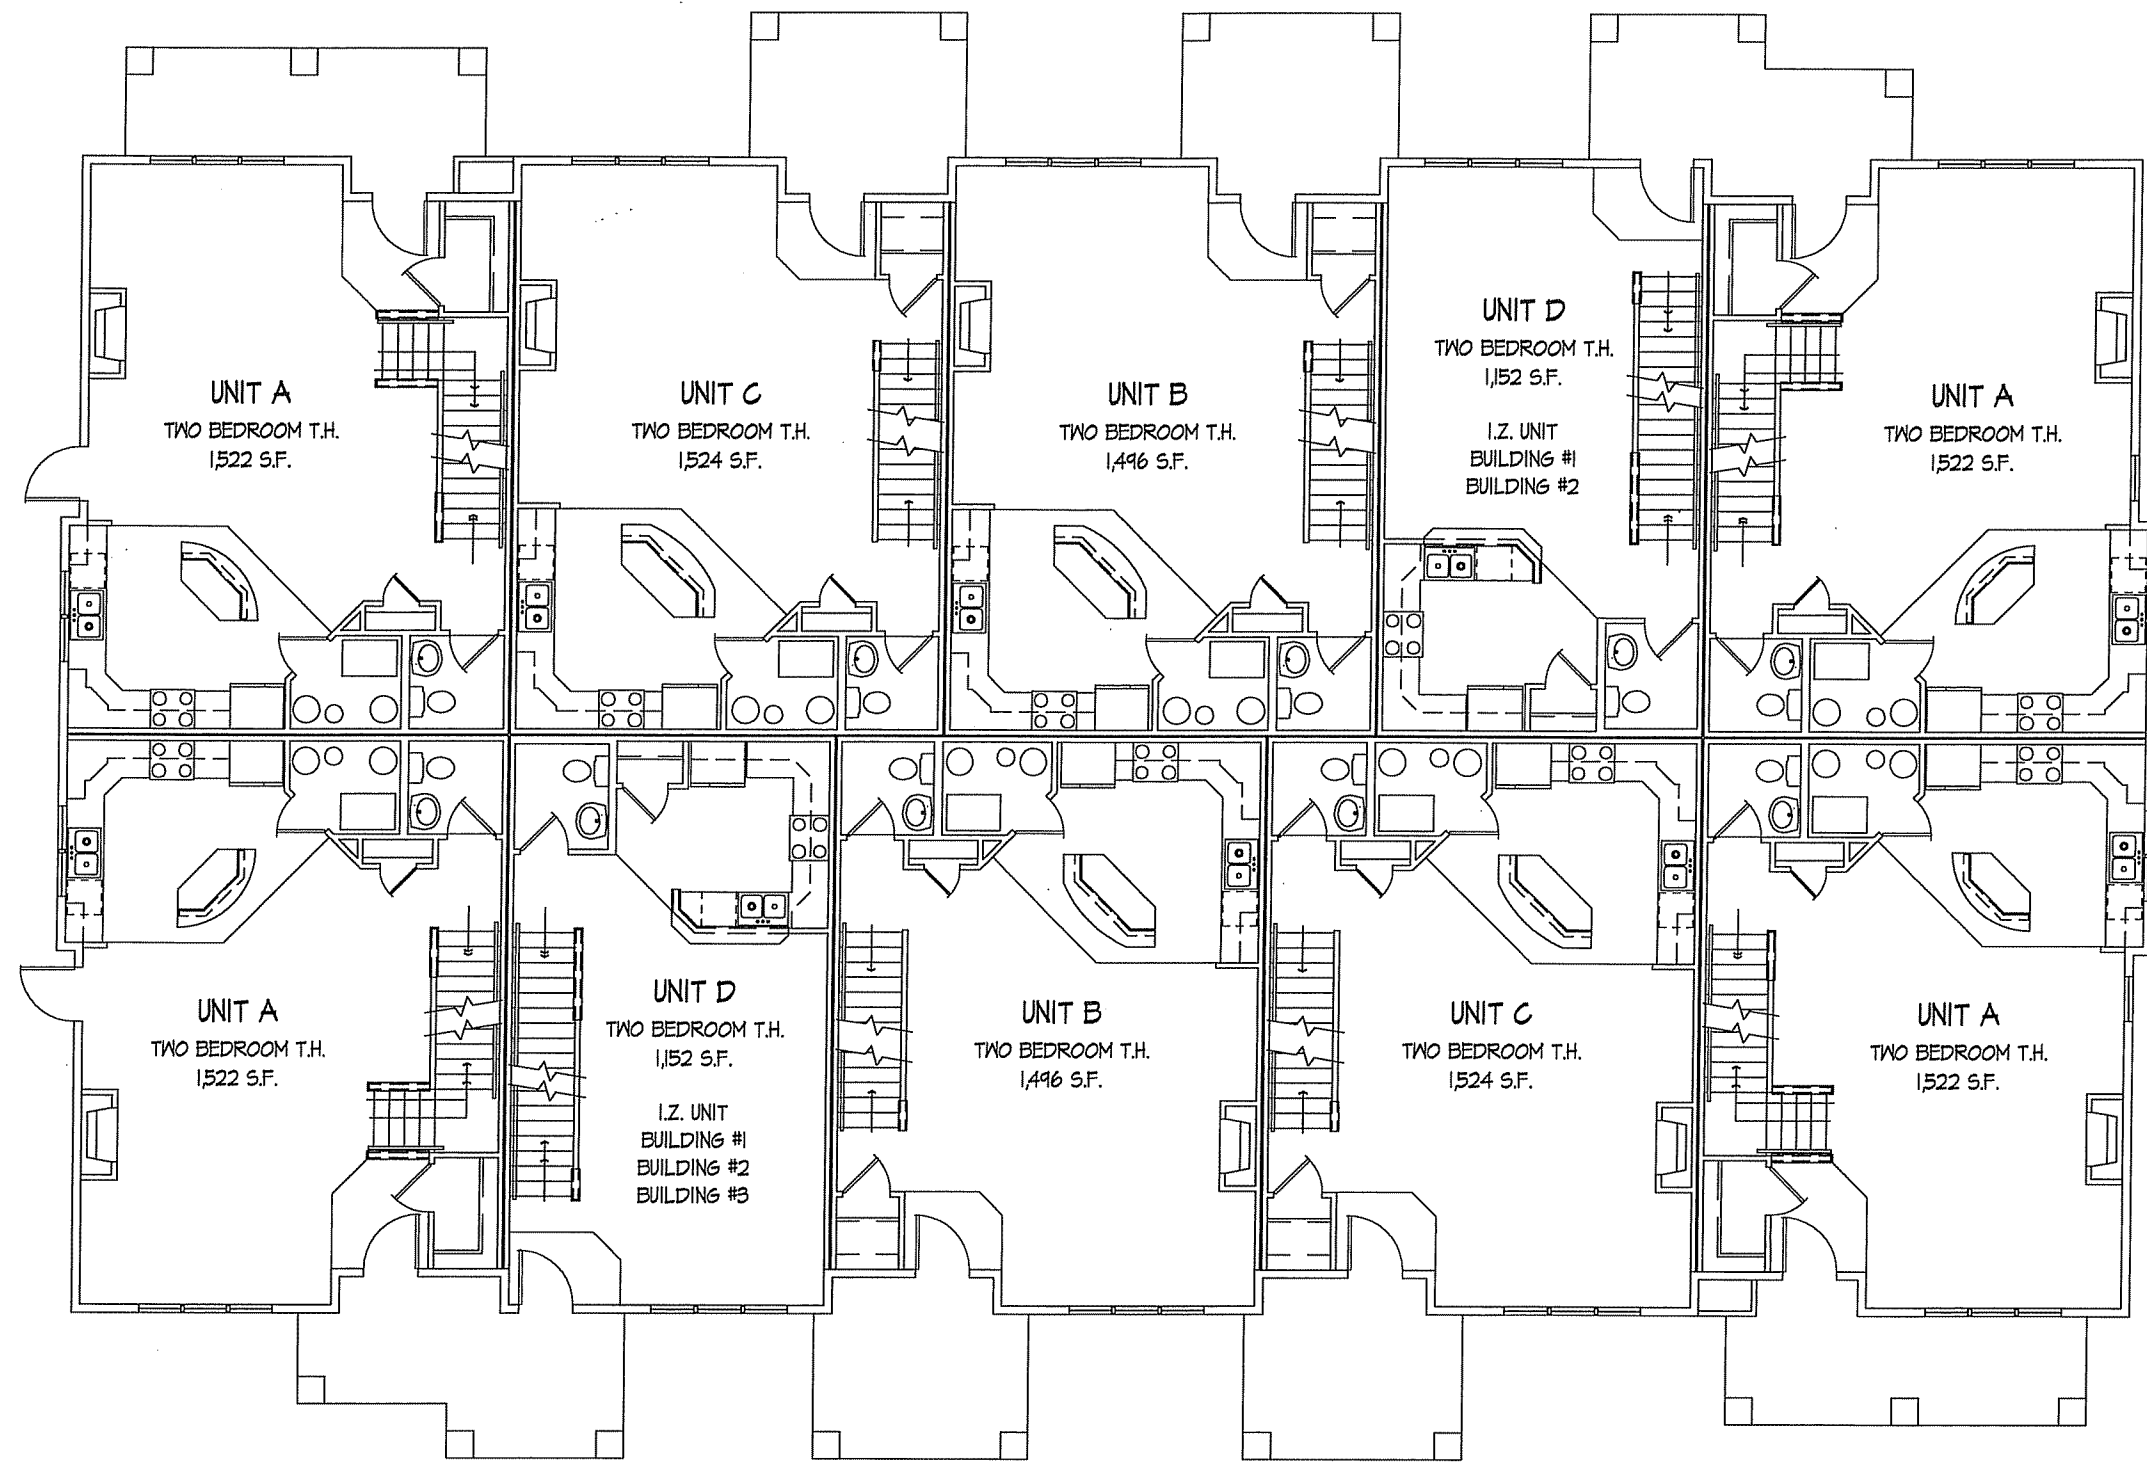


2
-
TYPICAL FIRST FLOOR PLAN
3/32" = 1'-0"

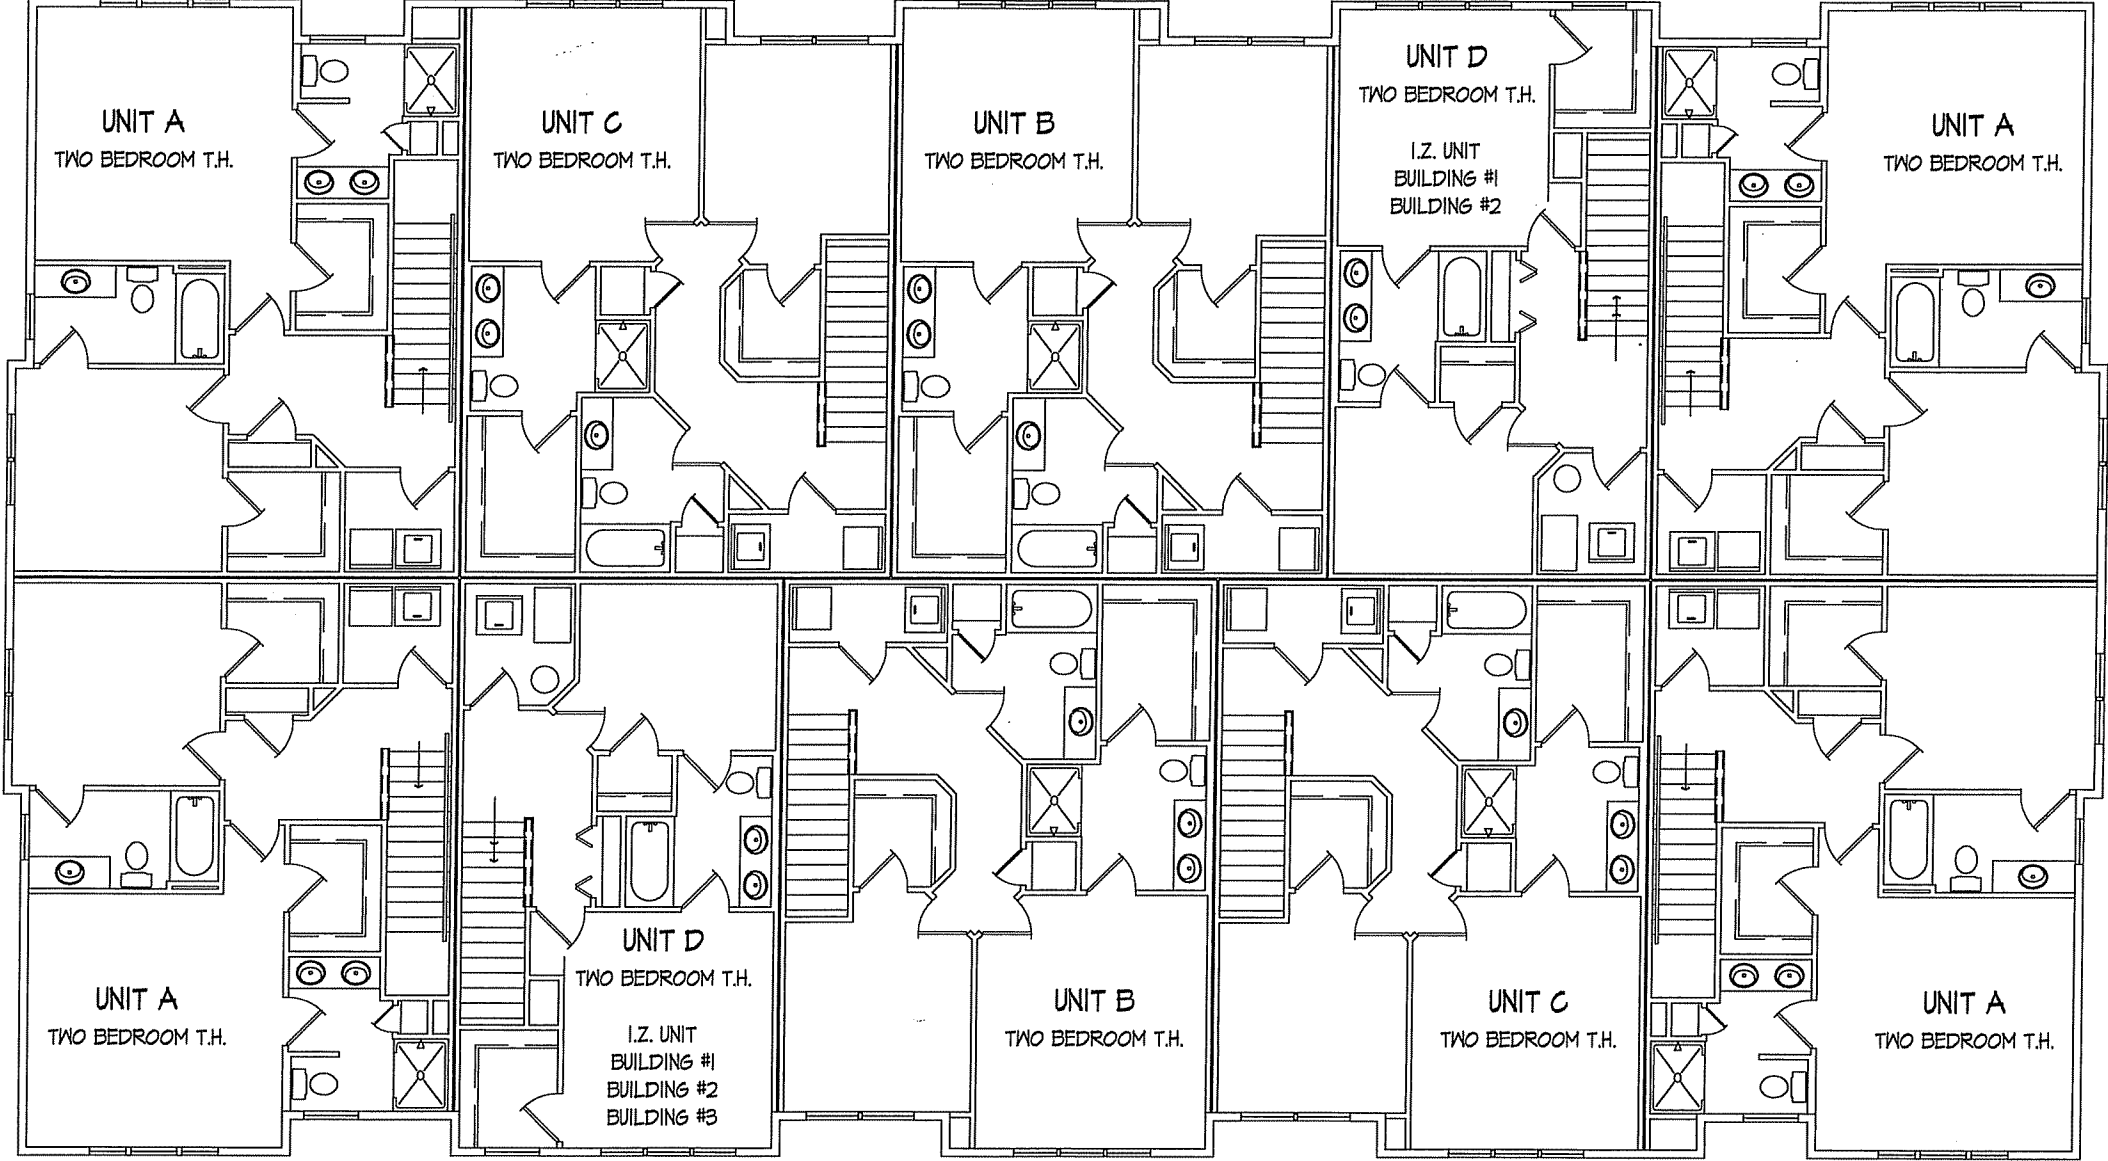

3
-

TYPICAL SECOND FLOOR PLAN

3/32" = 1'-0"

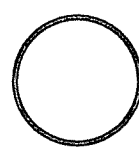

TYPICAL FRONT ELEVATION

1/8" = 1'-0"