




SIDE ELEVATION




FRONT ELEVATION

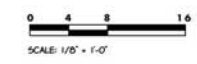


20 Feb 2013

Proposed Highlands Community
Senior Rental Residences
Madison, Wisconsin



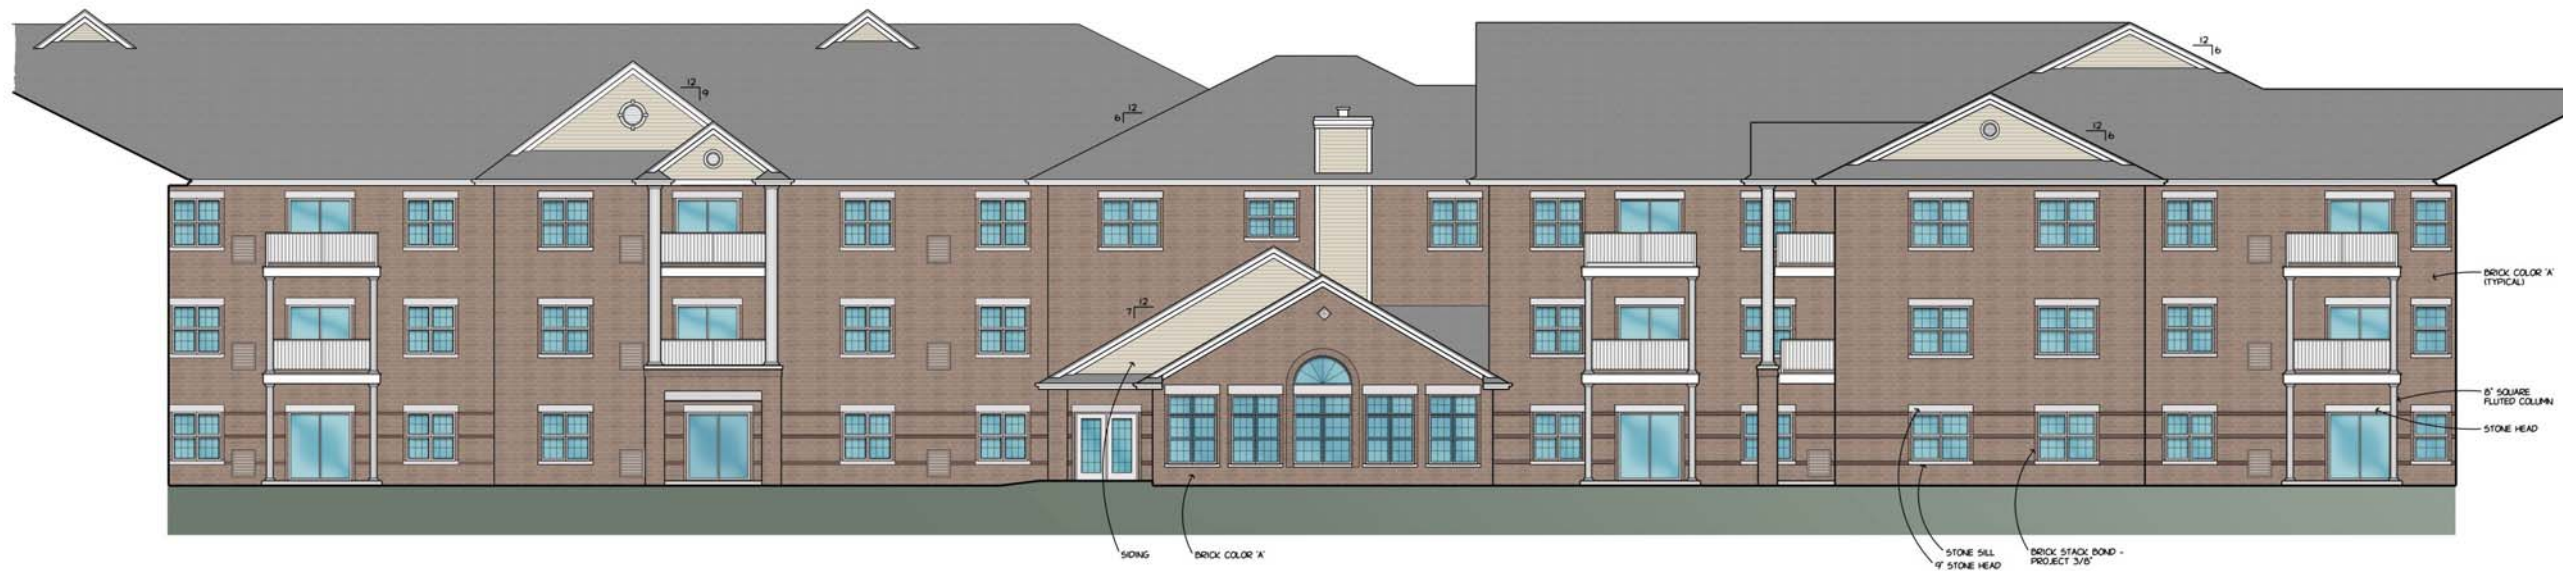

FRONT ELEVATION

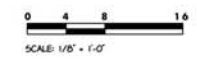


Proposed Highlands Community
Senior Rental Residences
Madison, Wisconsin

20 Feb 2013





SIDE ELEVATION

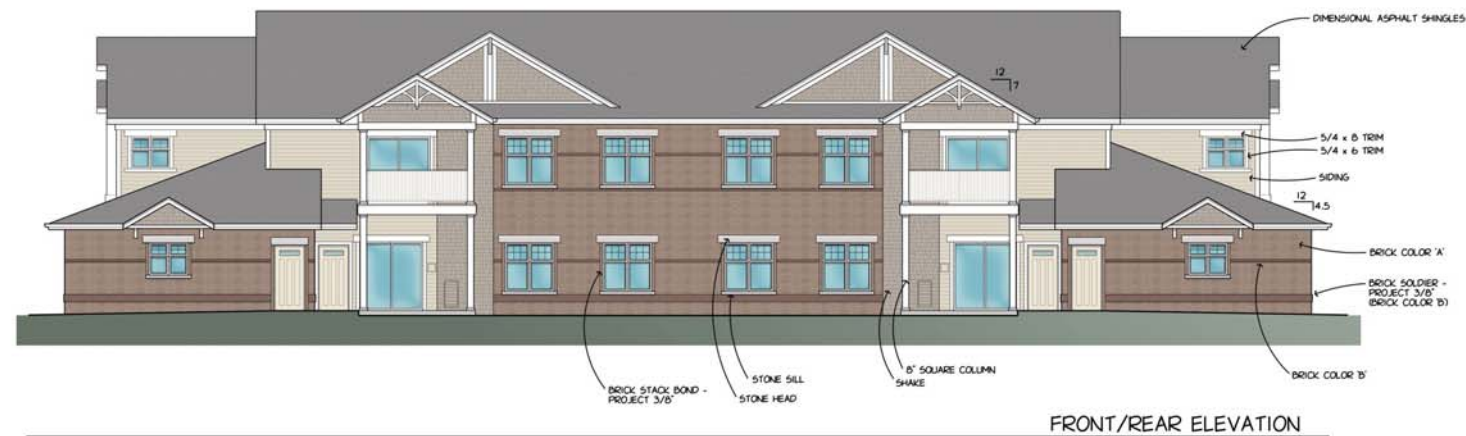


FRONT/REAR ELEVATION

0 4 8 16
SCALE: 1/8" = 1'-0"

Proposed Highlands Community
8 Unit Senior Townhomes
Madison, Wisconsin

20 Feb 2013



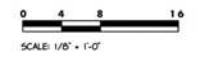

20 Feb 2013

Proposed Highlands Community
8 Unit Row Houses
Madison, Wisconsin






SIDE ELEVATION



FRONT ELEVATION

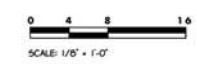


Proposed Highlands Community
Rental Residences
Madison, Wisconsin

20 Feb 2013





REAR ELEVATION

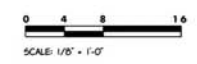


*Proposed Highlands Community
Rental Residences
 Madison, Wisconsin*

20 Feb 2013






FRONT ELEVATION

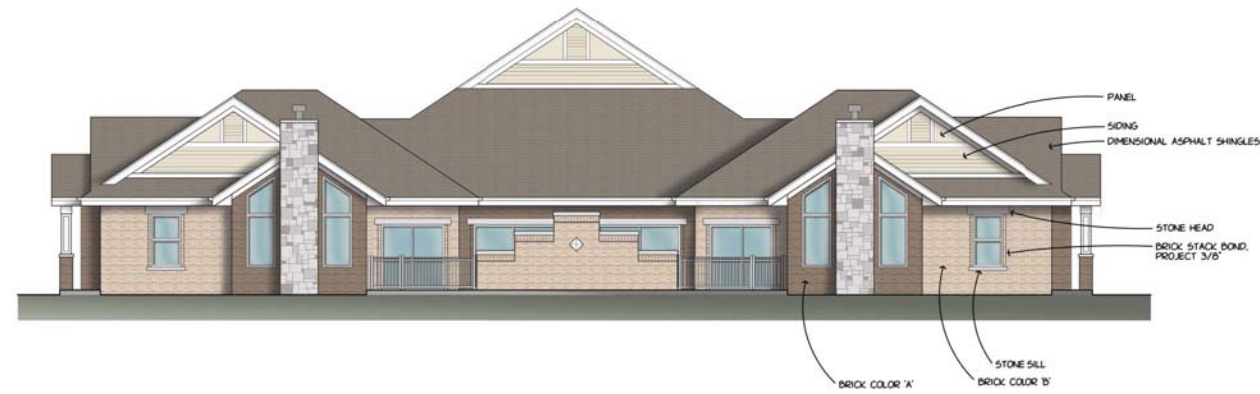

SIDE ELEVATION

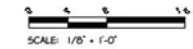

20 Feb 2013

Proposed Highlands Community
4 Unit Condominium
Madison, Wisconsin





SIDE ELEVATION




REAR ELEVATION



SIDE ELEVATION



FRONT ELEVATION

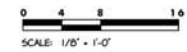

20 Feb 2013

*Proposed Highlands Community
Community Center
Madison, Wisconsin*





Proposed Highlands Community
Senior Rental Residences
Madison, Wisconsin

19 Feb, 2013





Highlands Community Row Houses
Elderberry Neighborhood
Madison, Wisconsin

19 Feb, 2013

