


Madison, Wisconsin

INDEX OF SHEETS

SHEET NO.	D1	STANDARD NOTES
SHEET NO.	D2	TYPICAL SECTION
SHEET NO.	P1	PLAN & PROFILE
SHEET NO.	X1	CROSS SECTIONS
NO MAINTENANCE PLAN REQUIRED		

CITY OF MADISON
CITY ENGINEERING DIVISION
DEPARTMENT OF PUBLIC WORKS
PLAN OF PROPOSED IMPROVEMENT
MADISON YARDS AT HILL FARMS -
PUBLIC IMPROVEMENTS PHASE 4
CITY PROJECT NO. 15413
CONTRACT NO. 9566

PHASE LIMITS

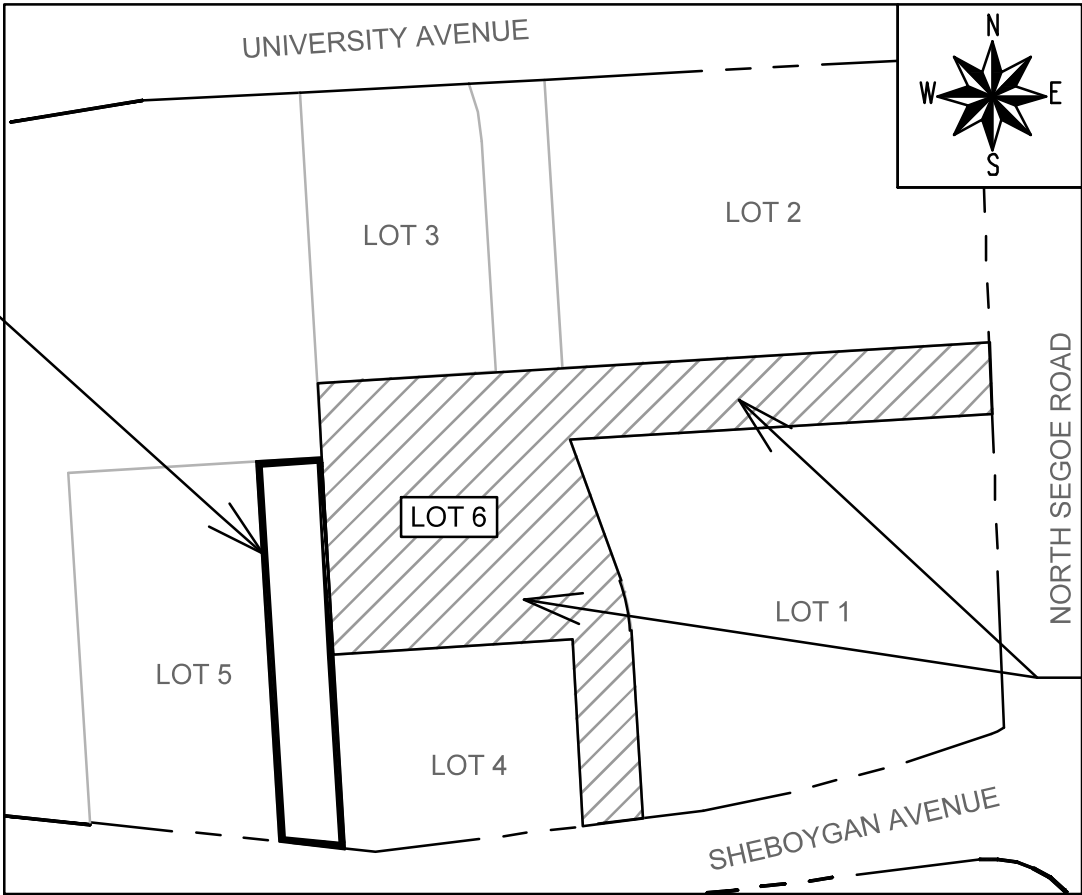

SEE PROJECT NO. 13494 FOR
BLOCK 6 PUBLIC IMPROVEMENTS

PUBLIC IMPROVEMENT PROJECT
APPROVED

DECEMBER 10, 2024

BY THE COMMON COUNCIL
OF MADISON, WISCONSIN

PUBLIC IMPROVEMENT DESIGN
APPROVED BY:

05/26/2026

City Engineer

Date

STREET
DESIGNED BY:















05/26/2026

REVISION 1 - 08/24/26
- REPLACED SHEETS: P1


D-1



- * SEE SHEETS P1 AND X1-X2 FOR CROSS SLOPES AND WIDTHS

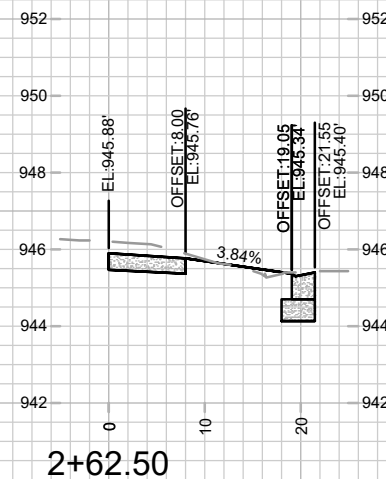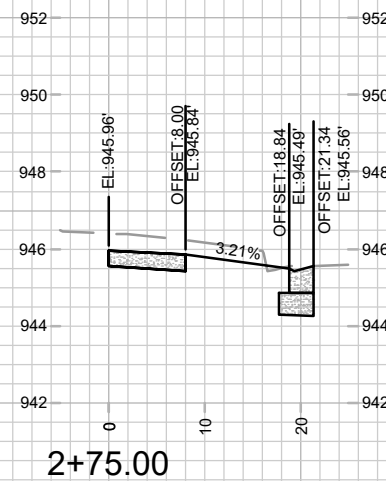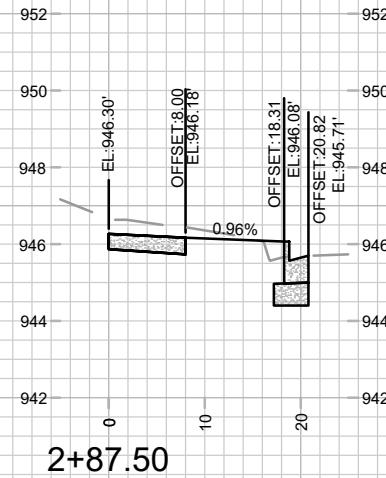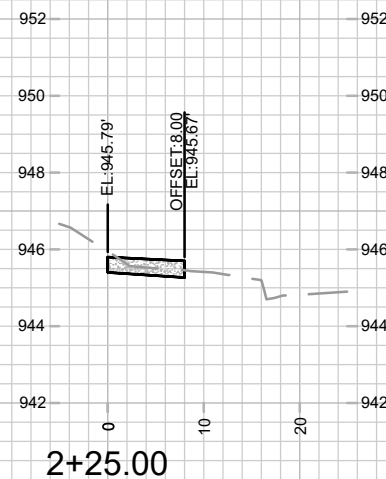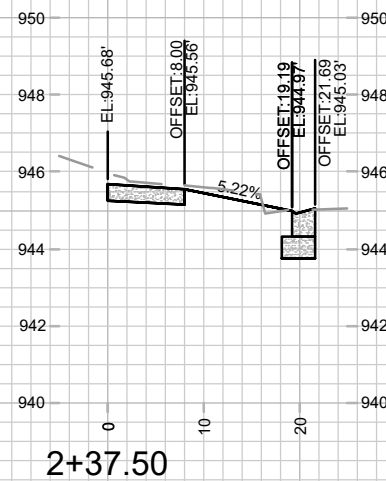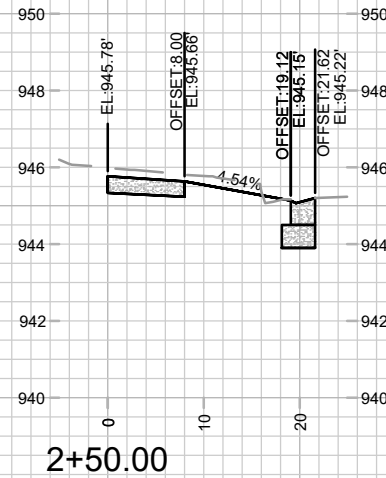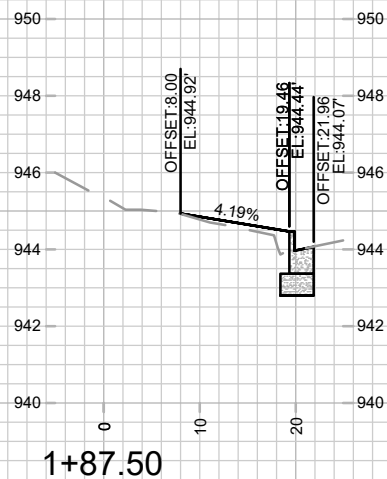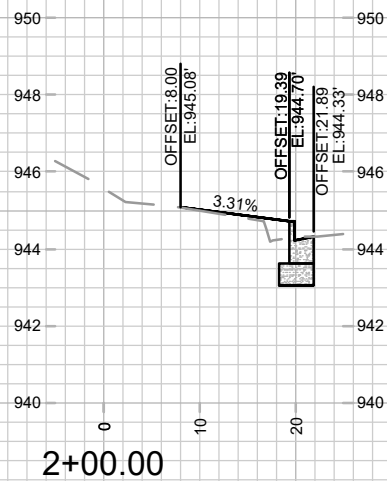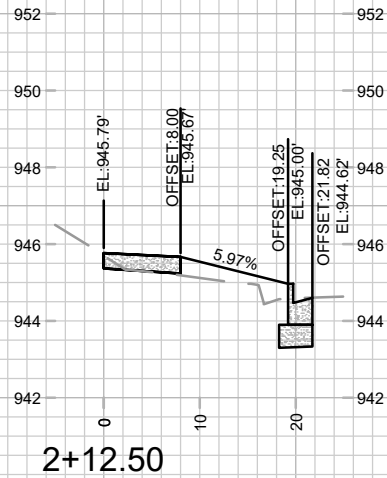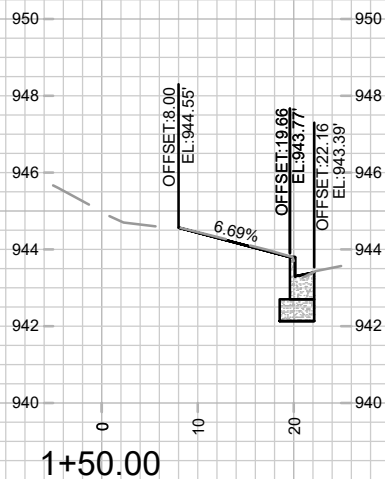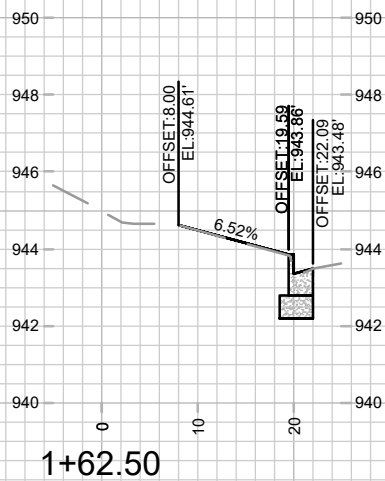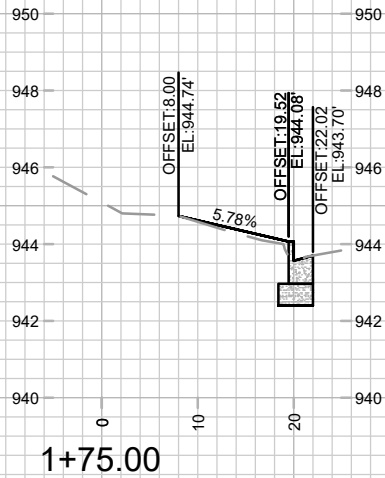

	15413		X-1	
	CROSS SECTIONS - SHEBOYGAN AVE		MADISON, WI	
	MADISON YARDS AT HILL FARMS - PUBLIC IMPROVEMENTS PHASE 4		CONTRACT NO: 9566	
	M:\DESIGN\Projects\15413\CAD\Streets\15413EN-Xsections.dwg		15413	
MARK	DESIGNED BY: GCIT	DATE	5/19/2026 3:36 PM	BY
REVISION				

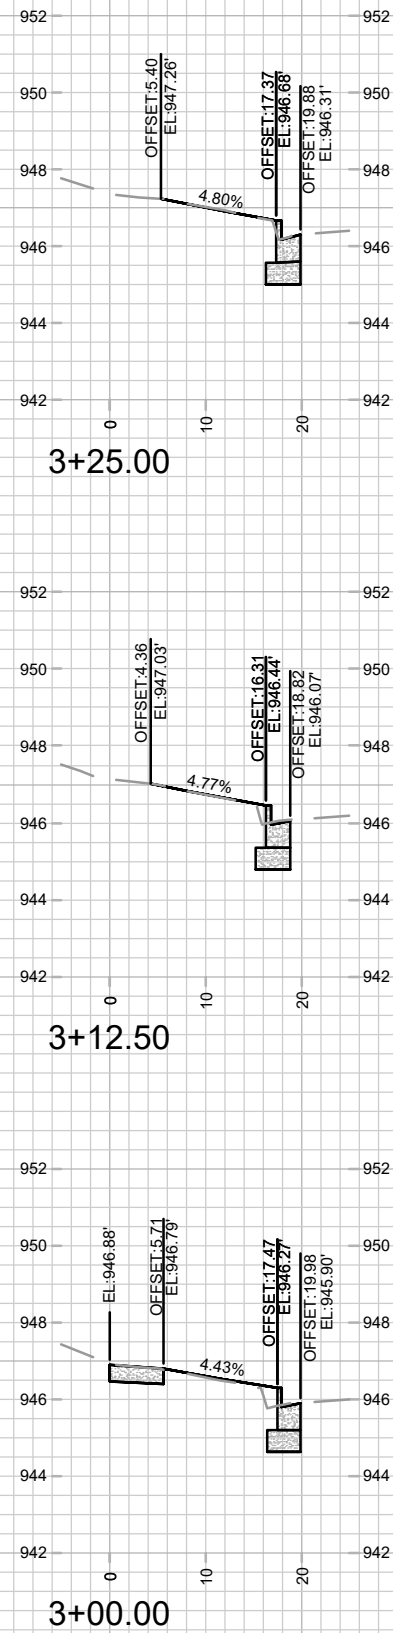

5413

X-2

CROSS SECTIONS - SHEBOYGAN AVE

MADISON YARDS AT HILL FARMS - PUBLIC IMPROVEMENTS PHASE 4

15413

MADISON, WI

CONTRACT NO:

9566

15413	Desigined By: GCIT	Revision	Date: 5/19/2028 3:38 PM	Scale: 1" = 20'	X-2

M. DESIGN PROJECTS | 34 | CAD | STILLS | 34 | SEN-ASAC | ULS | DWG