


DRAFT - NOT FOR CONSTRUCTION

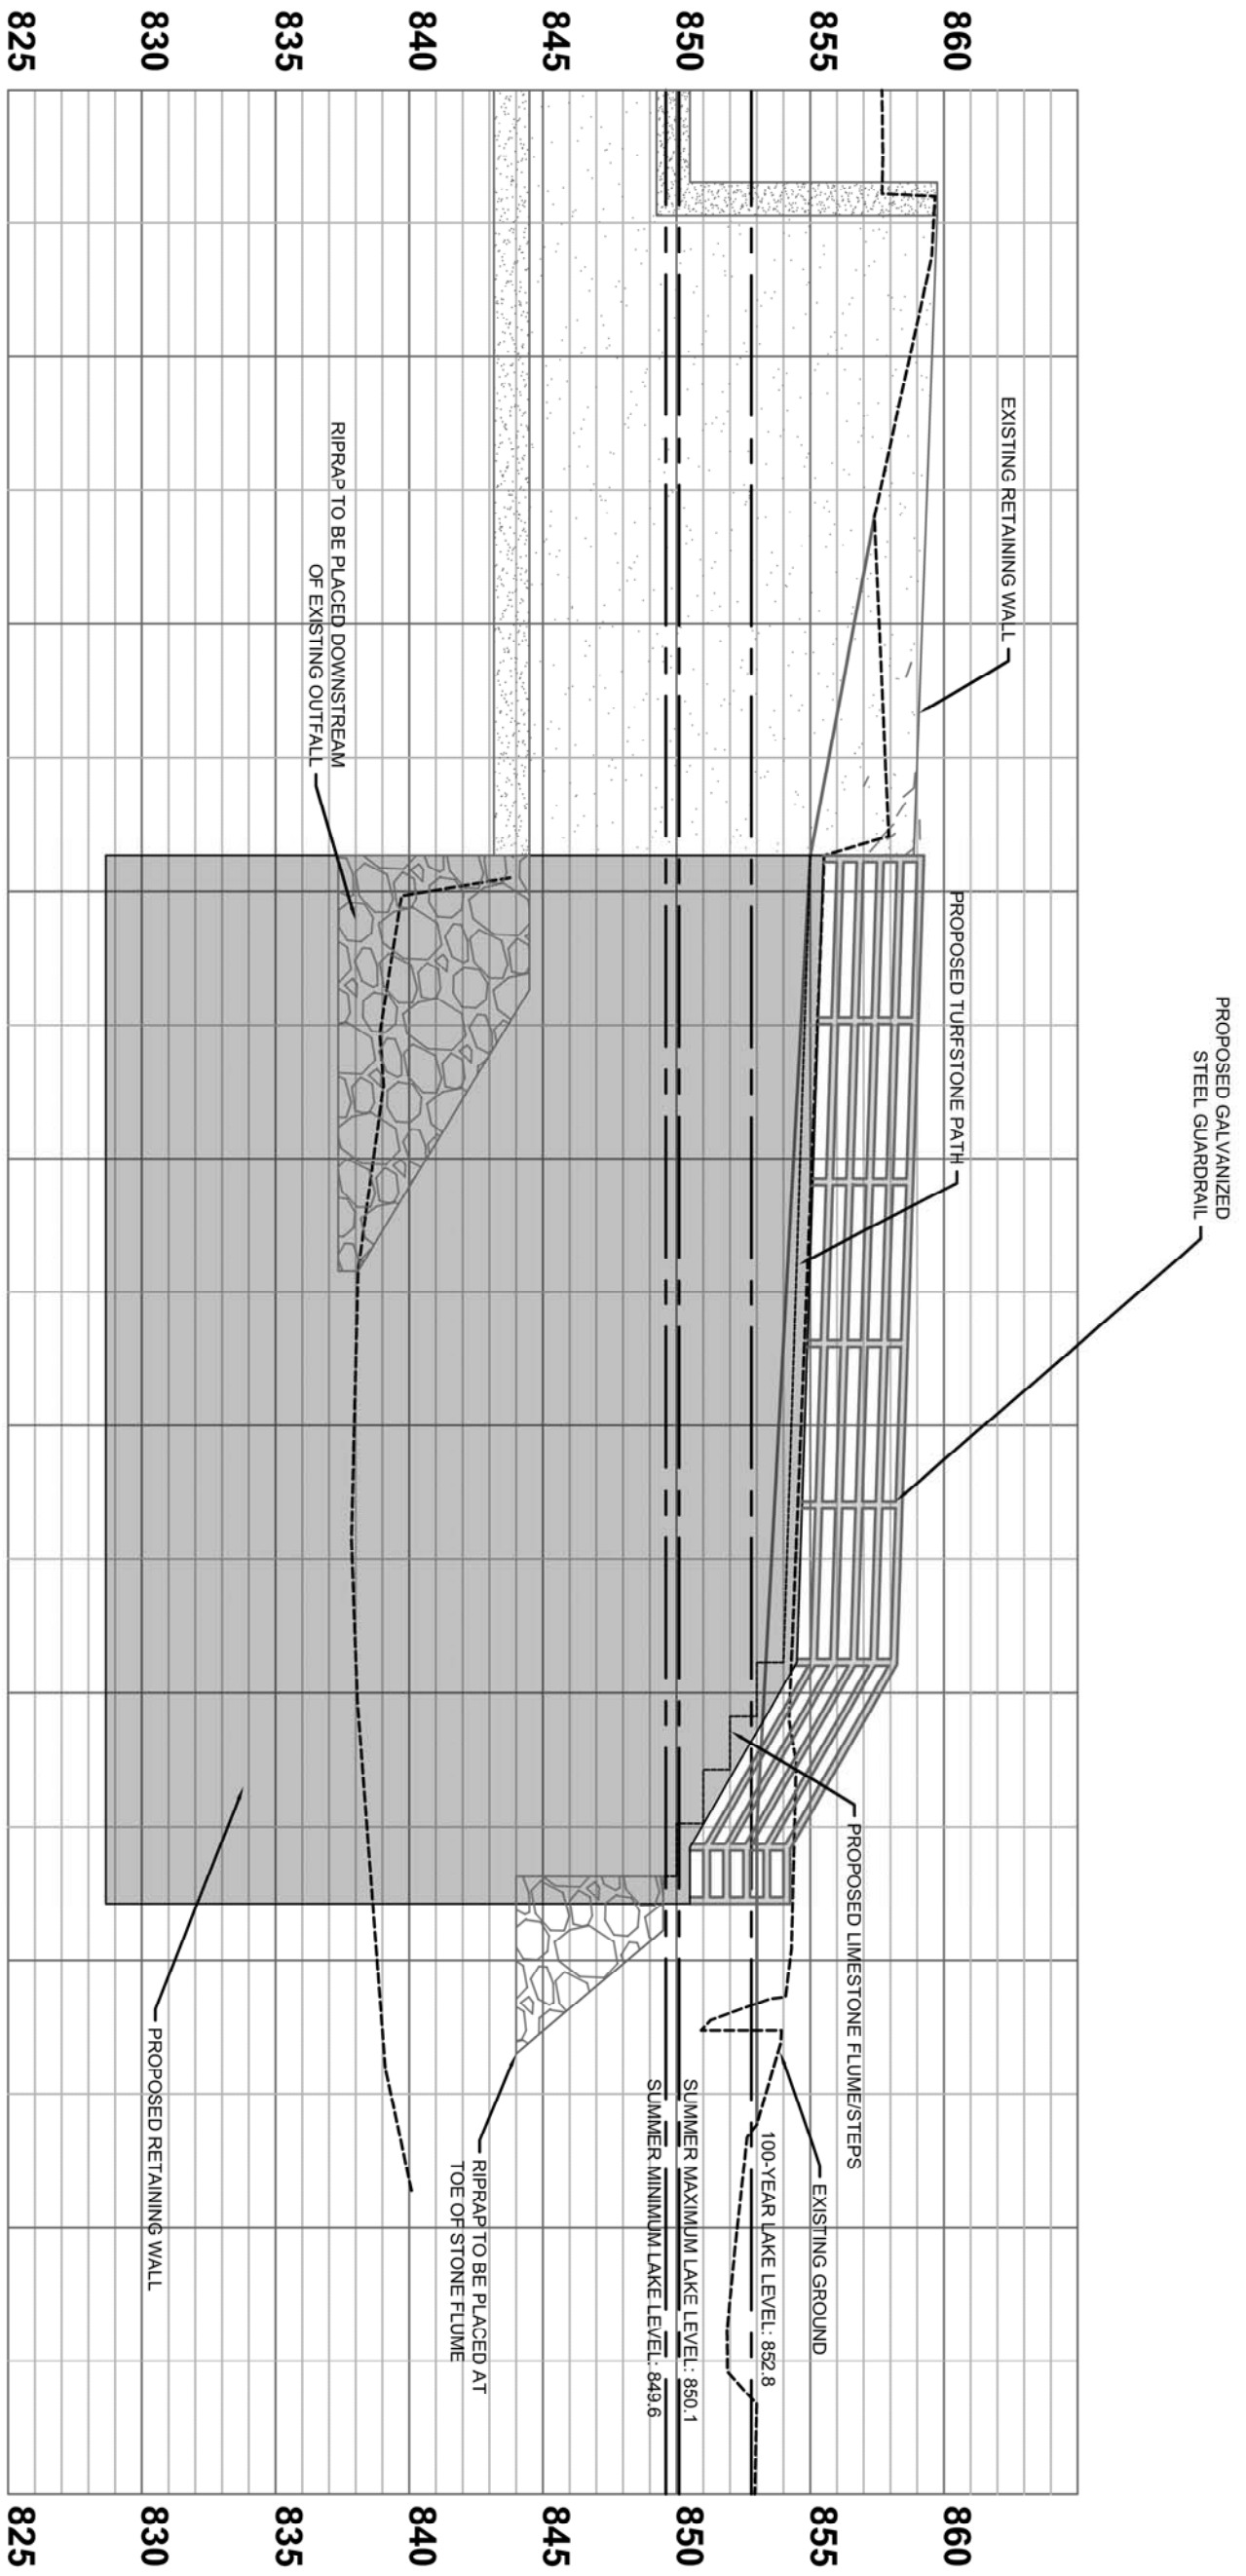

#####	####	#####
#####	####	#####
#####	####	#####
#####	####	#####
MARK	REVISION	DATE BY
Designed By: SCS	Date: 8-29-2019	Scale: 1" = 7'
####		####

RETAINING WALL DESIGN RFP - PROFILE VIEW

SPRING HARBOR OUTFALL REPAIR

CITY OF MADISON

CONTRACT NO:

8473

12154

2

