



THREE BEDROOM UNIT WITH ALL BEDROOM DOORS WITHIN 12 FEET TO PROTECT HALL WITH ONE ALARM


NOT TO SCALE

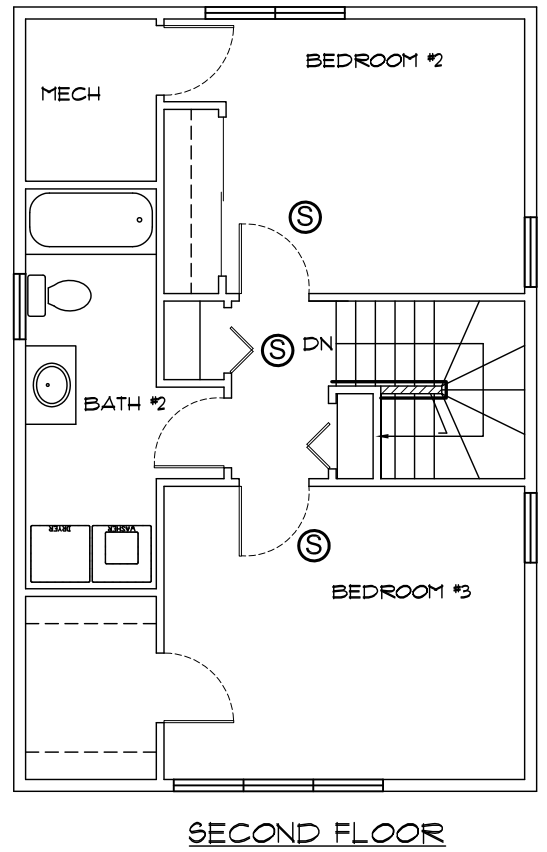


THREE BEDROOM UNIT WITH TWO BEDROOMS WITHIN 12 FEET AND ANOTHER BEDROOM REMOTE

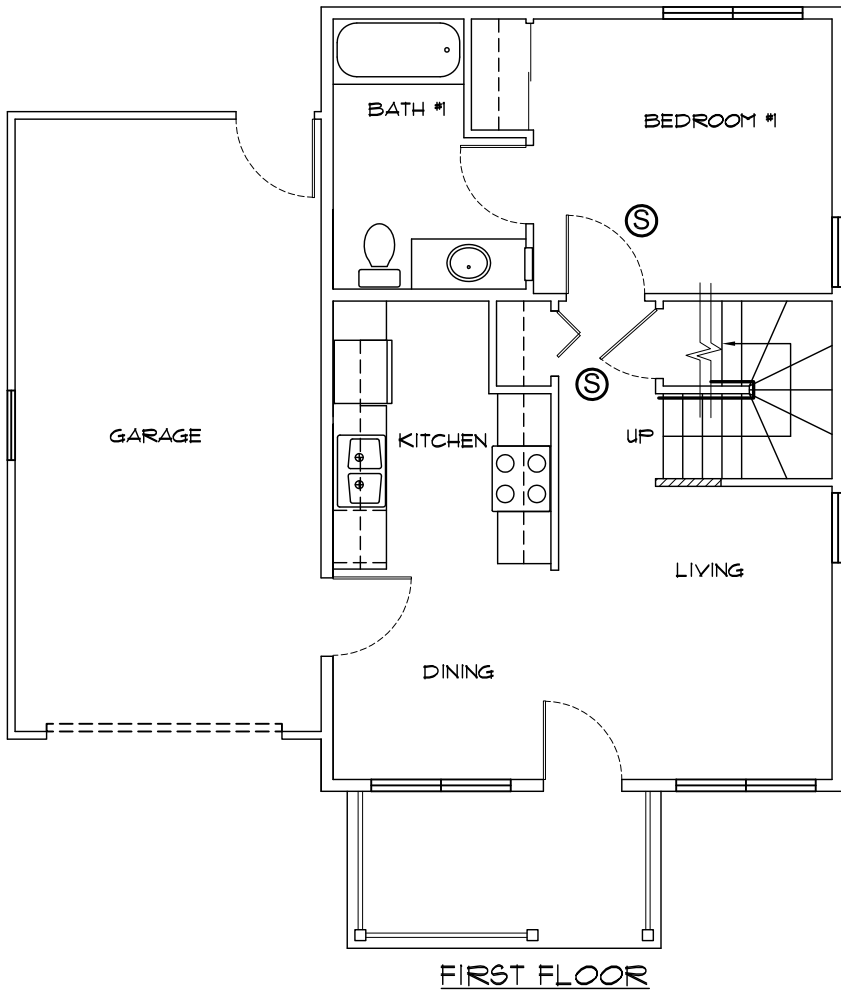

NOT TO SCALE

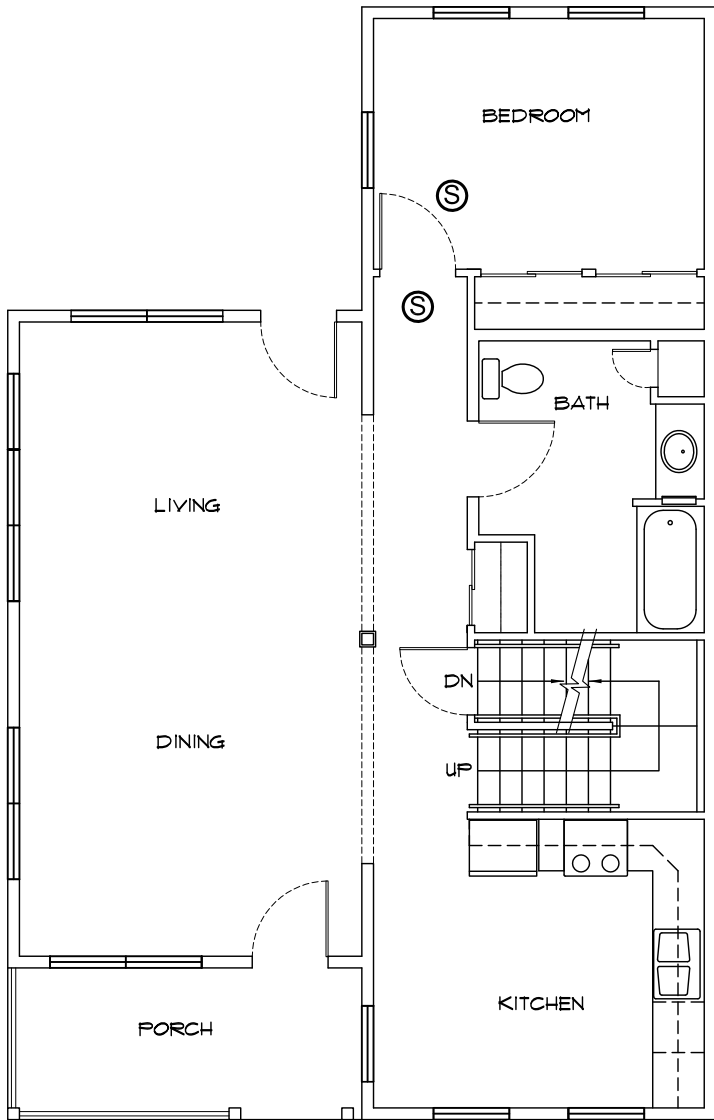


FIRST FLOOR

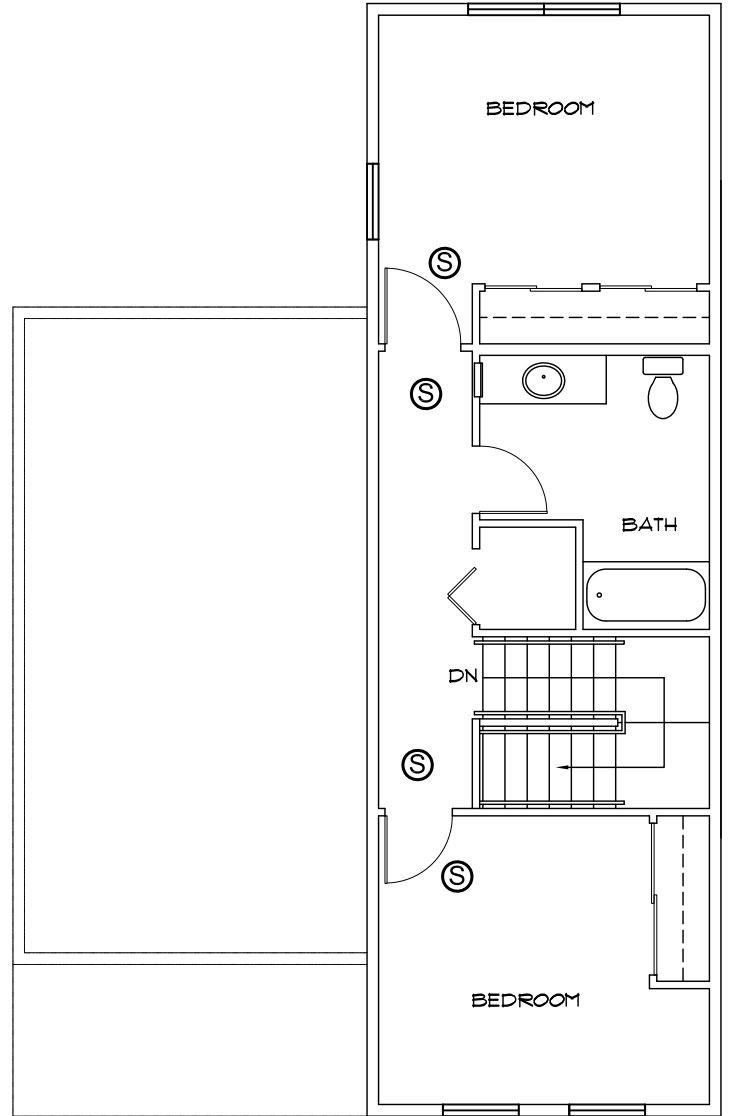



SECOND FLOOR



 THREE REMOTE BEDROOMS
 NOT TO SCALE

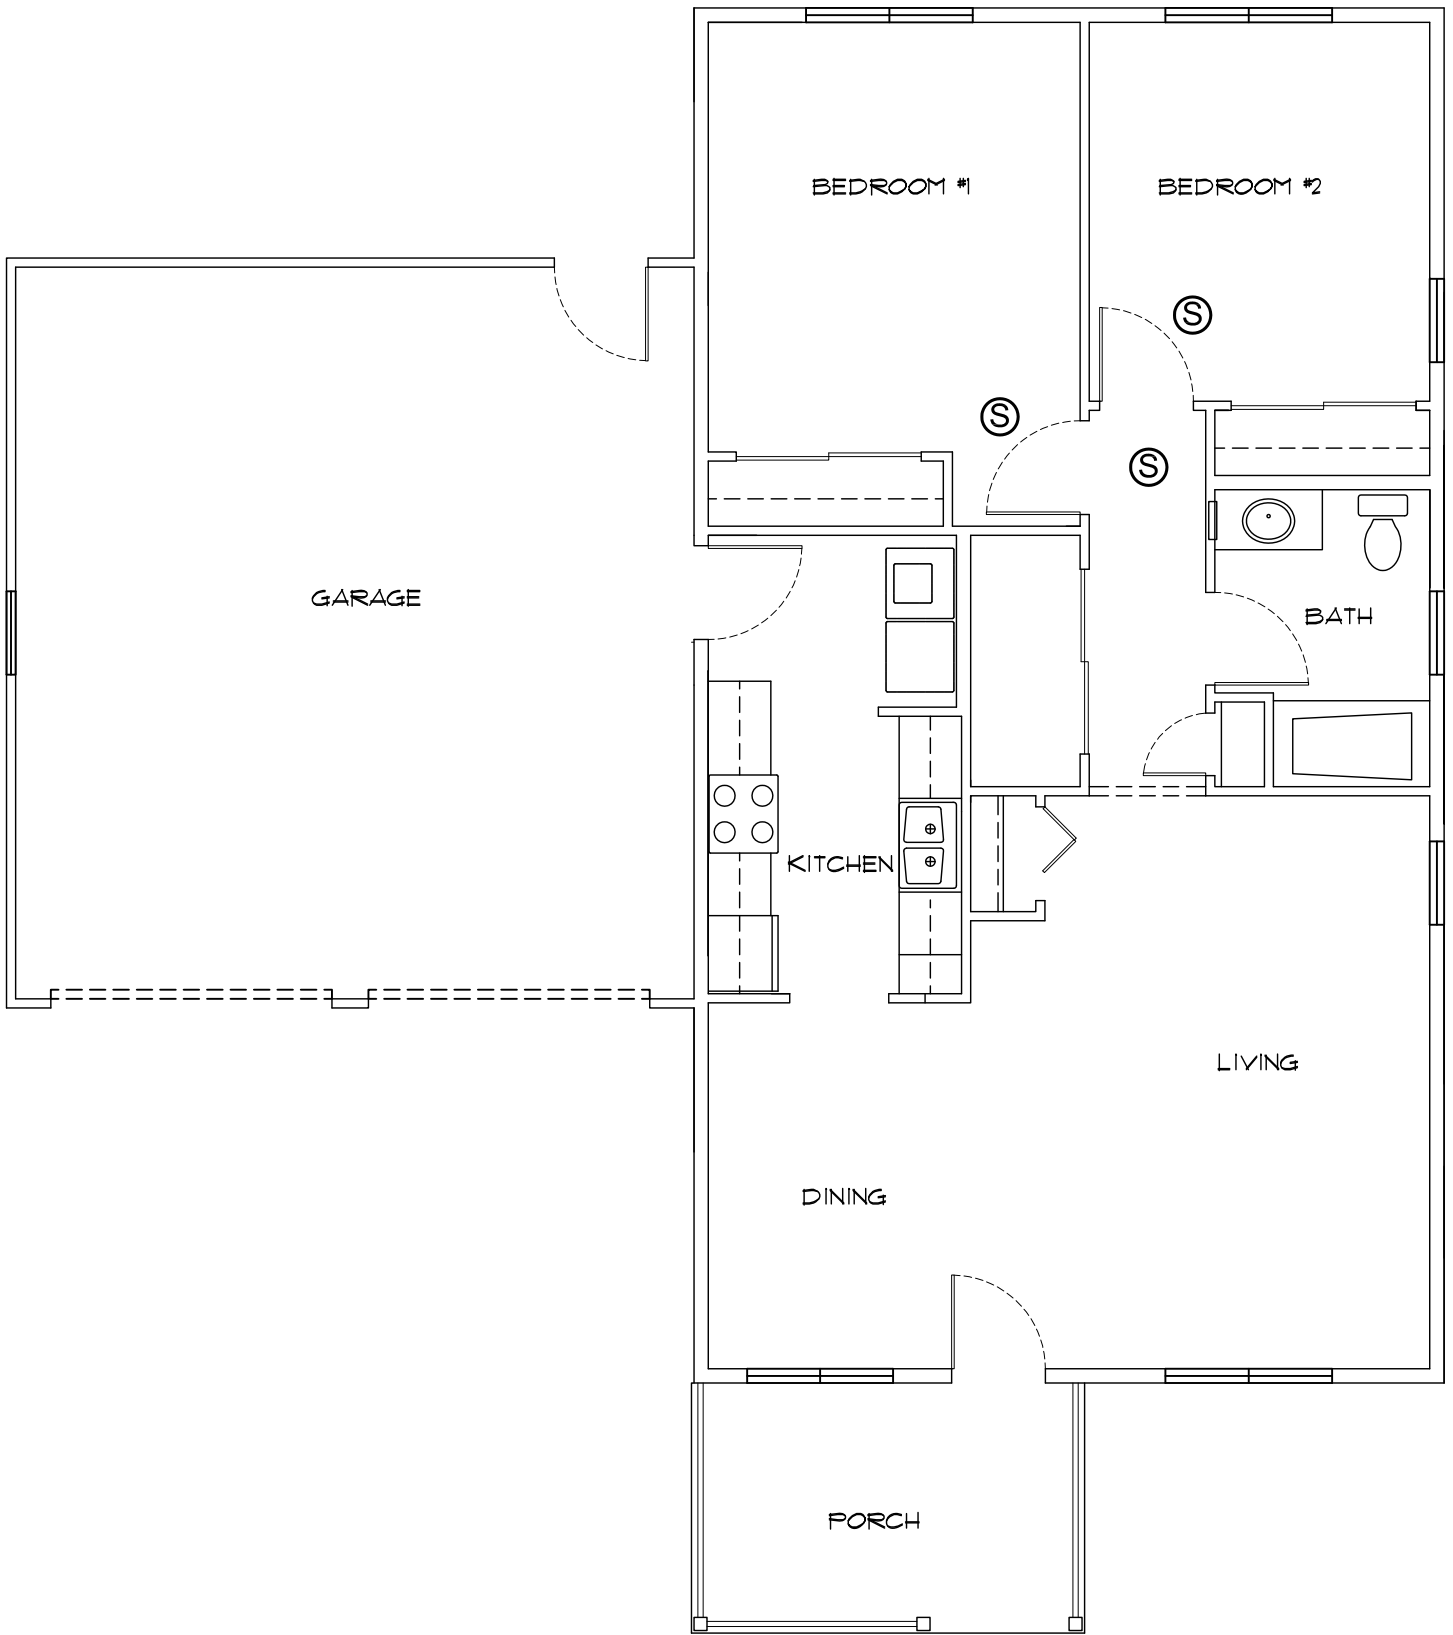


TWO BEDROOM UNIT IN WHICH
ONE ALARM CAN PROTECT HALL
NOT TO SCALE

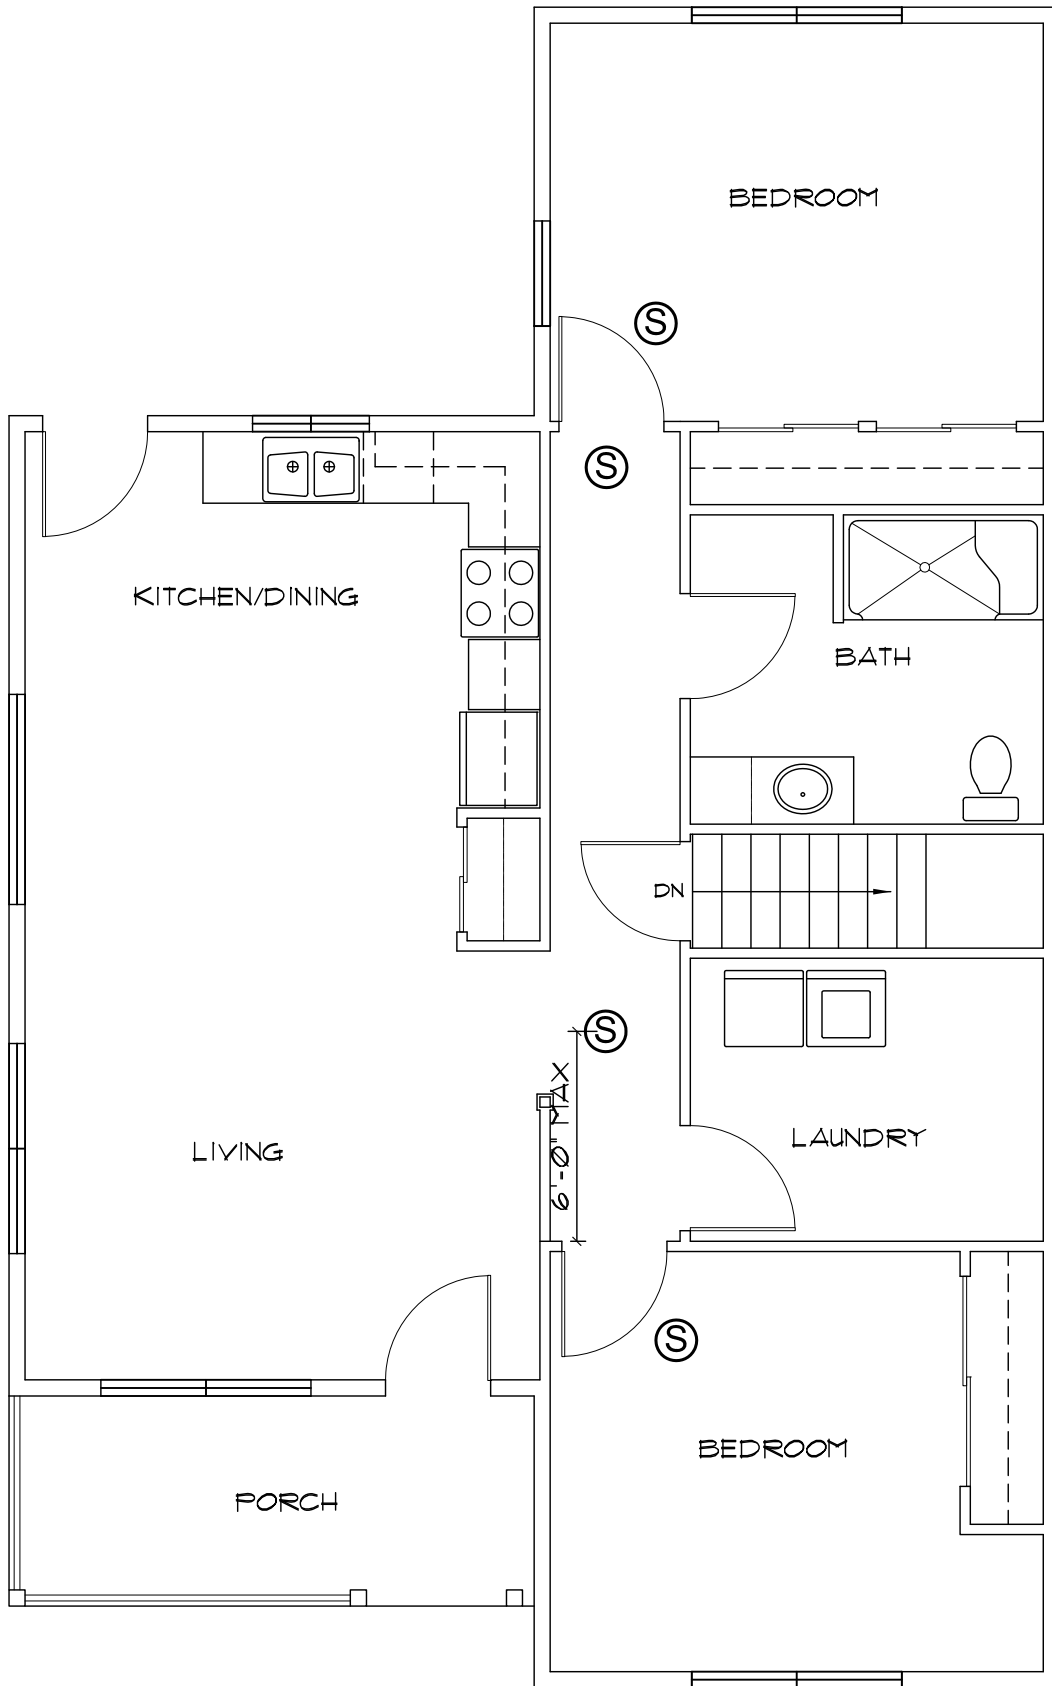

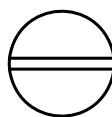
 TWO BEDROOM UNIT WITH REMOTE BEDROOMS
 NOT TO SCALE

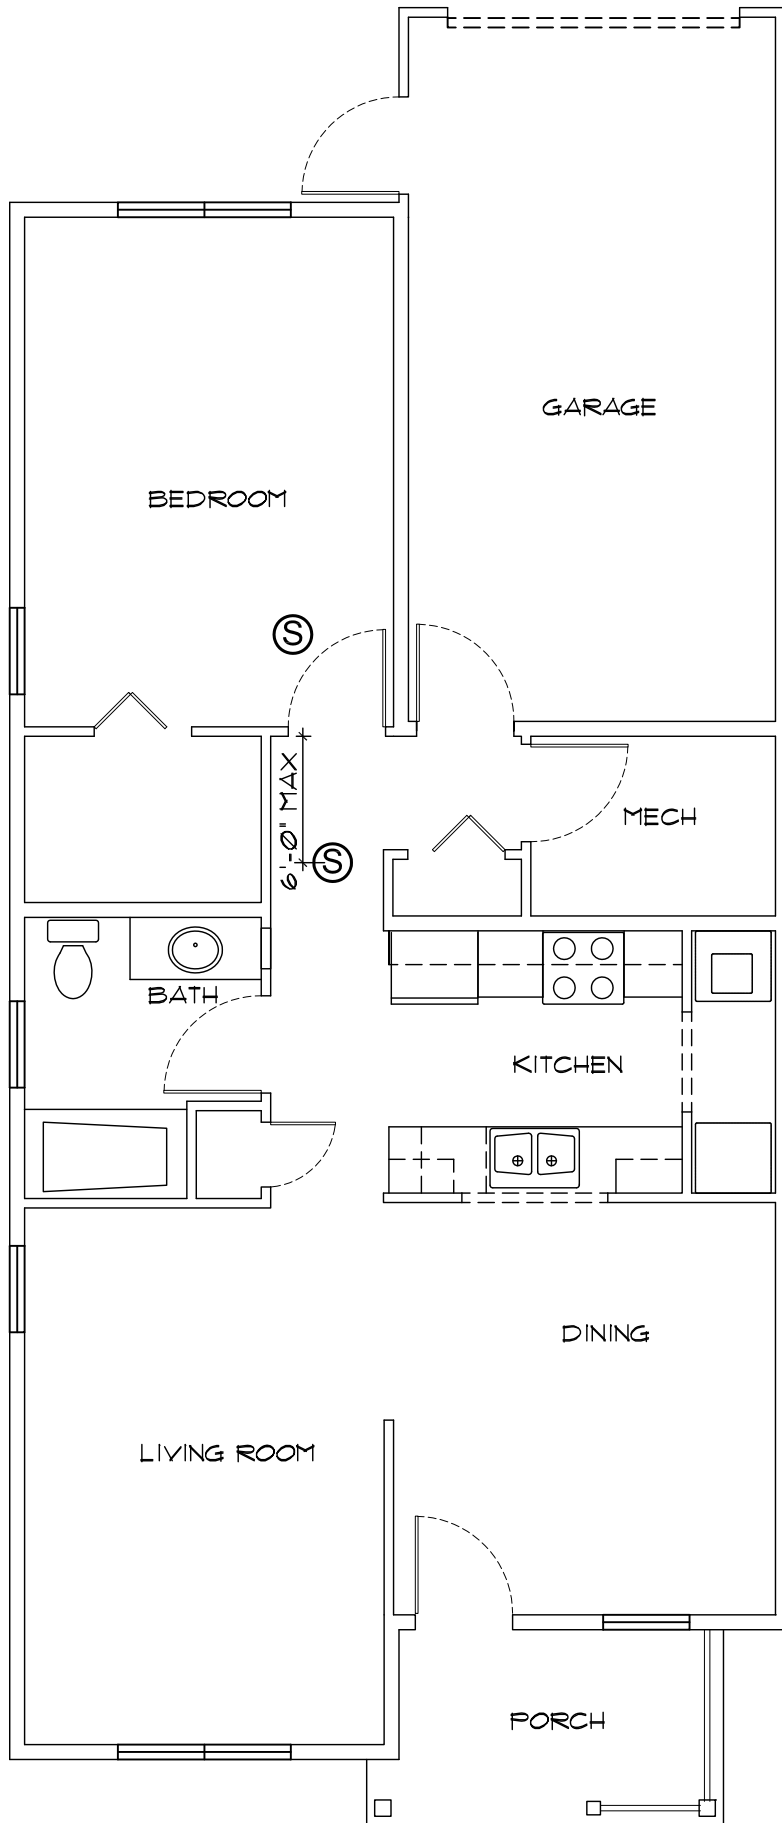

○ ONE BEDROOM
—————
NOT TO SCALE

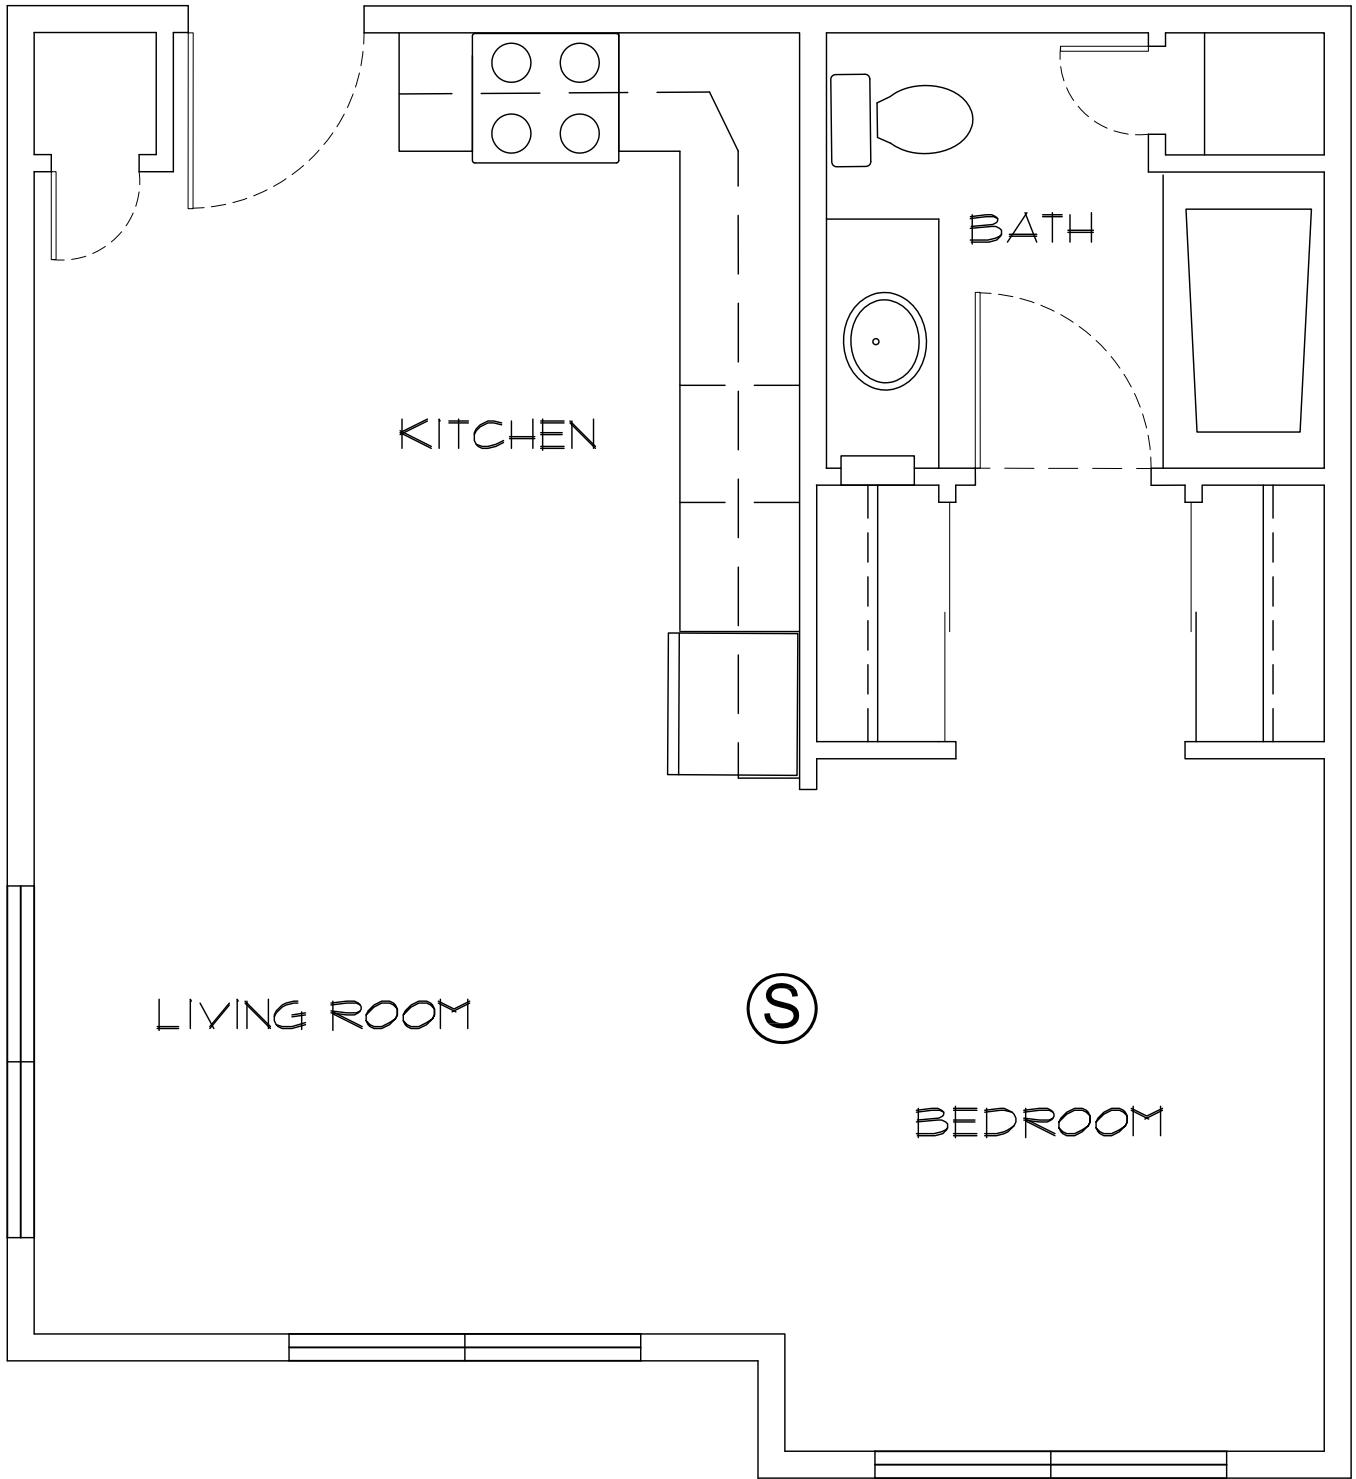


LIVING ROOM

KITCHEN

BATH


BEDROOM

Ⓢ

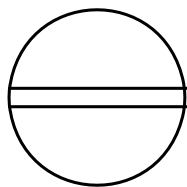


EFFICIENCY/STUDIO


NOT TO SCALE

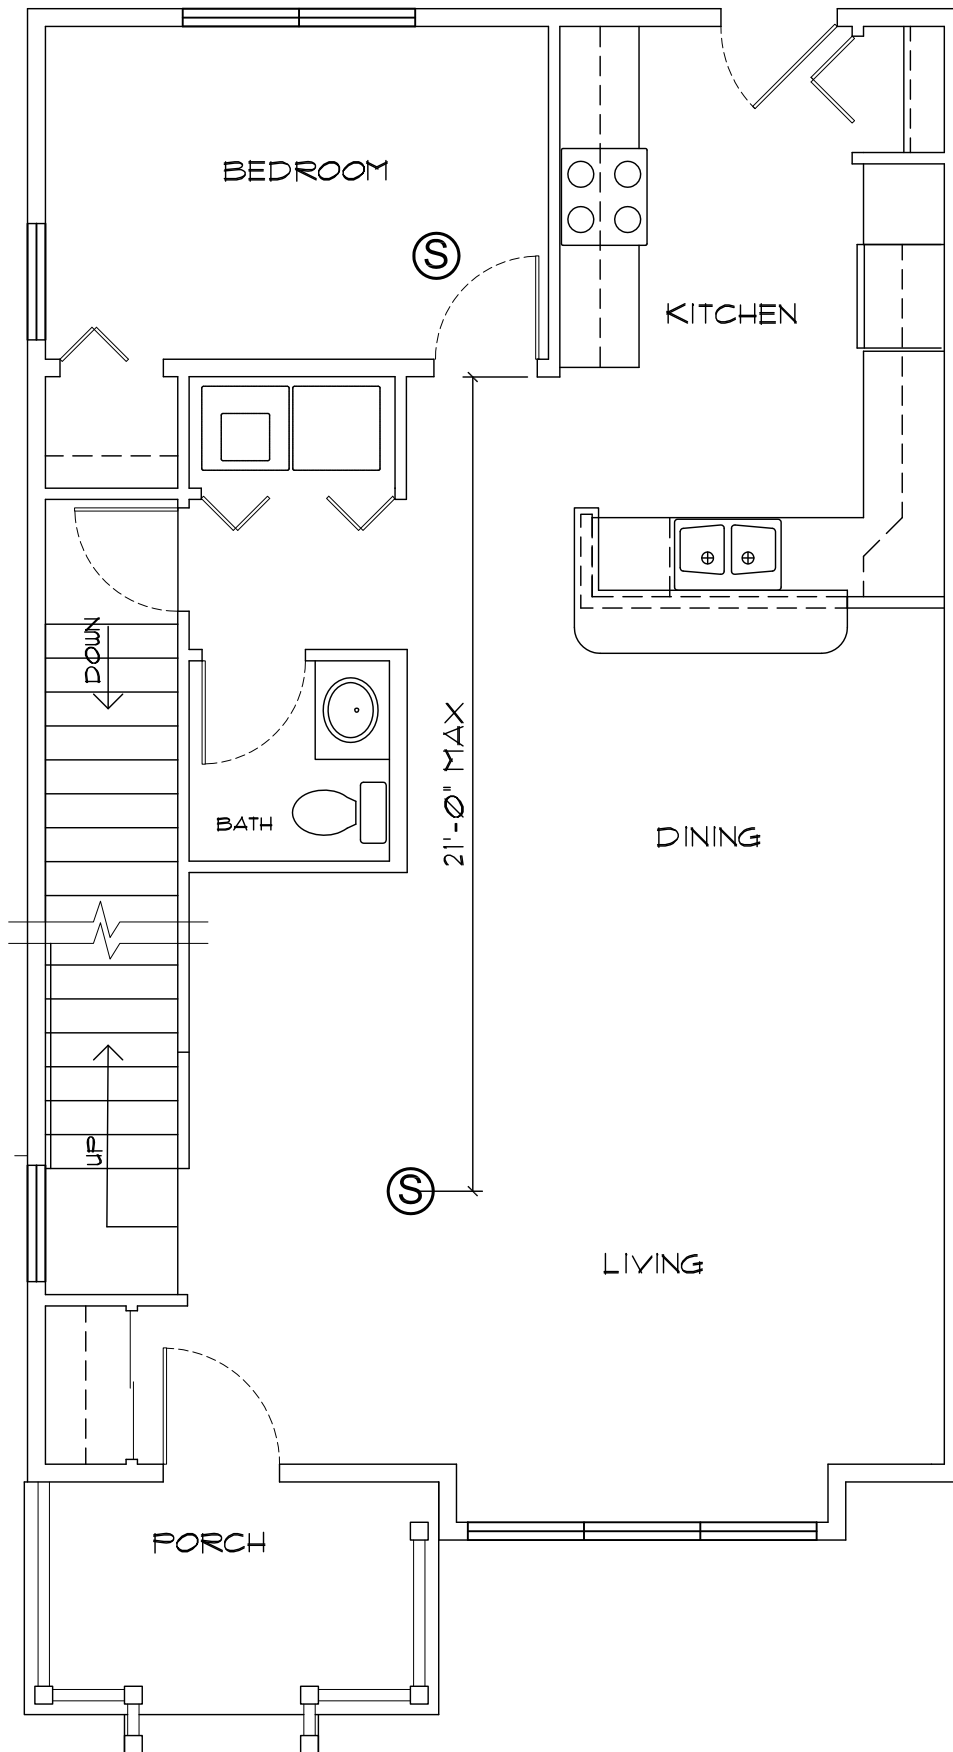


UNIT WITH ONE BEDROOM WITH DIRECT ACCESS FROM THE KITCHEN

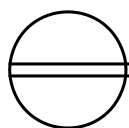


NOT TO SCALE

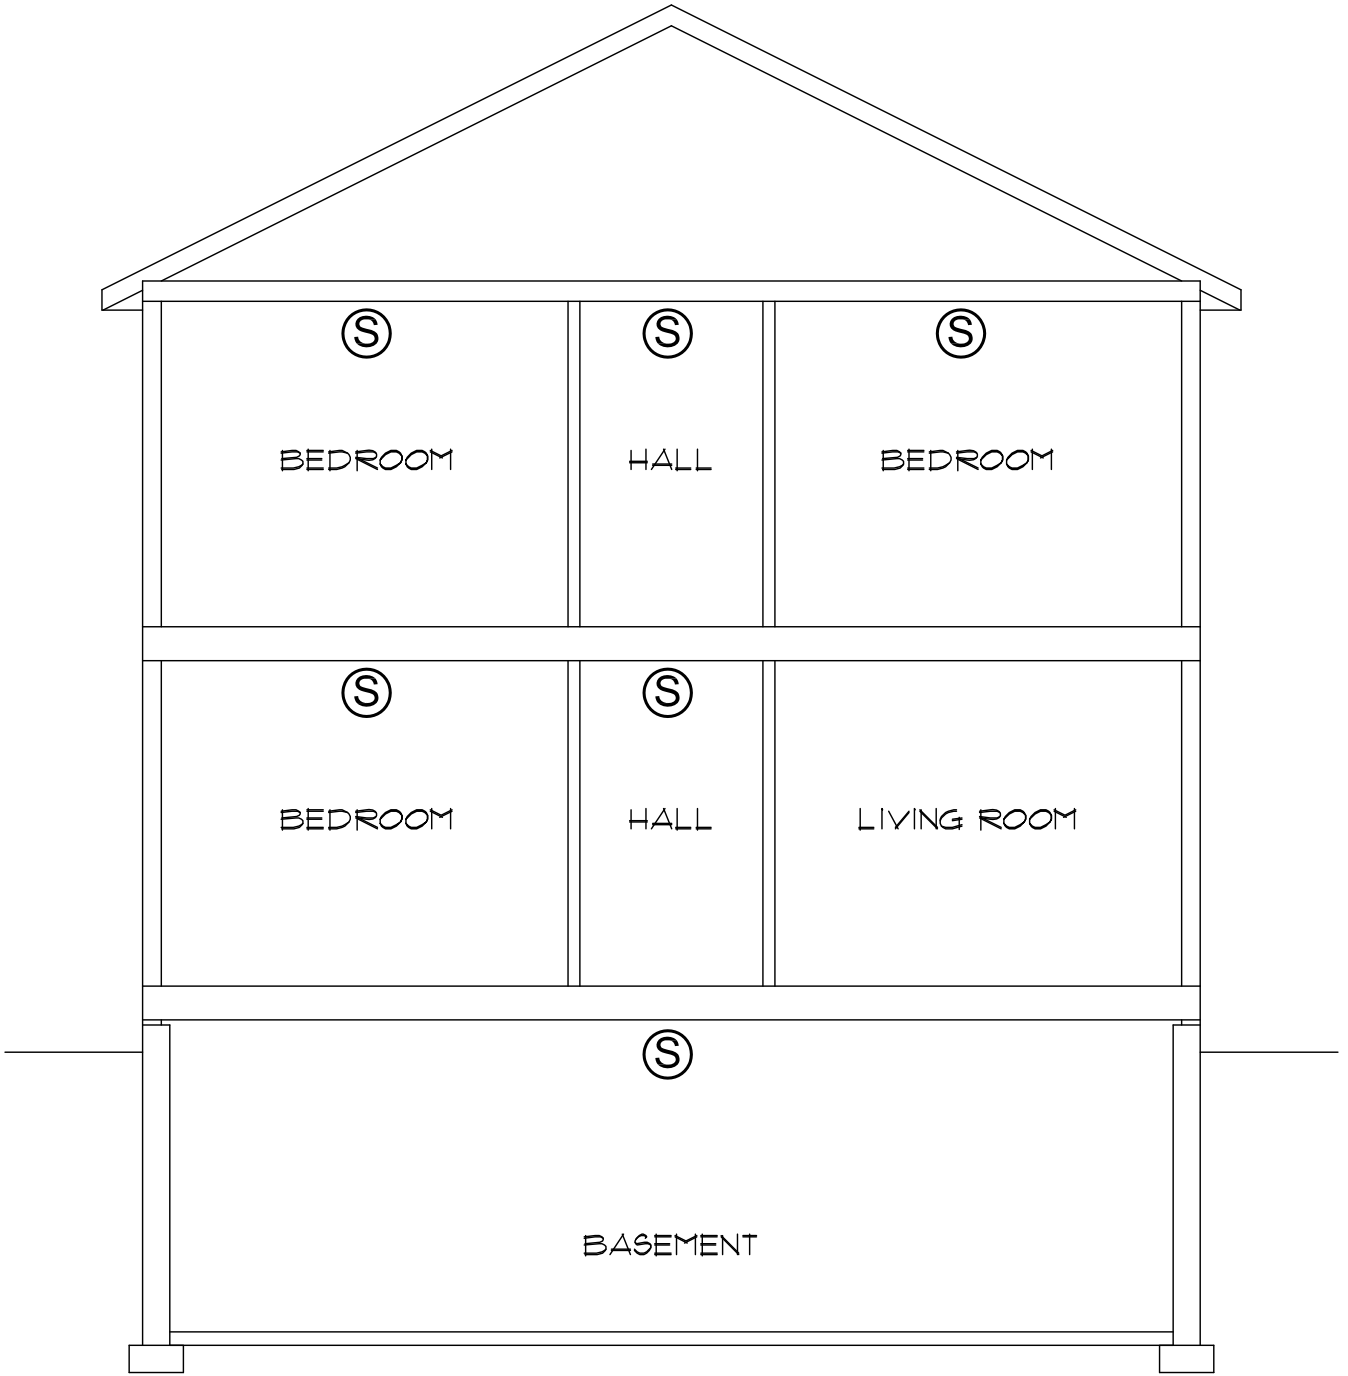


CROSS SECTION SHOWING SMOKE
ALARMS ON EACH LEVEL

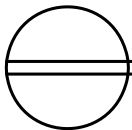

NOT TO SCALE

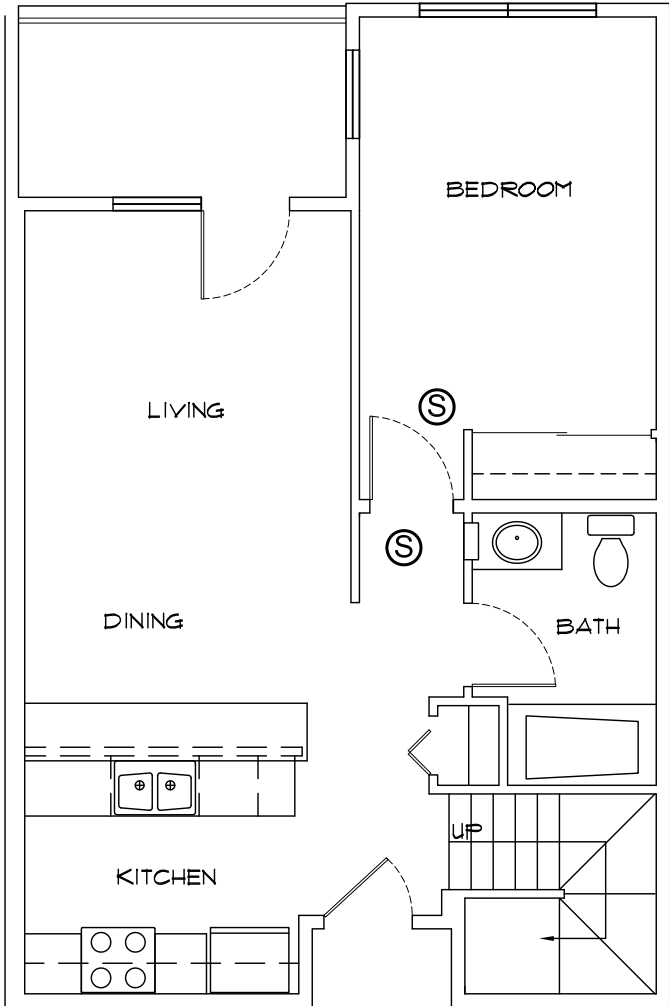


FIRST FLOOR

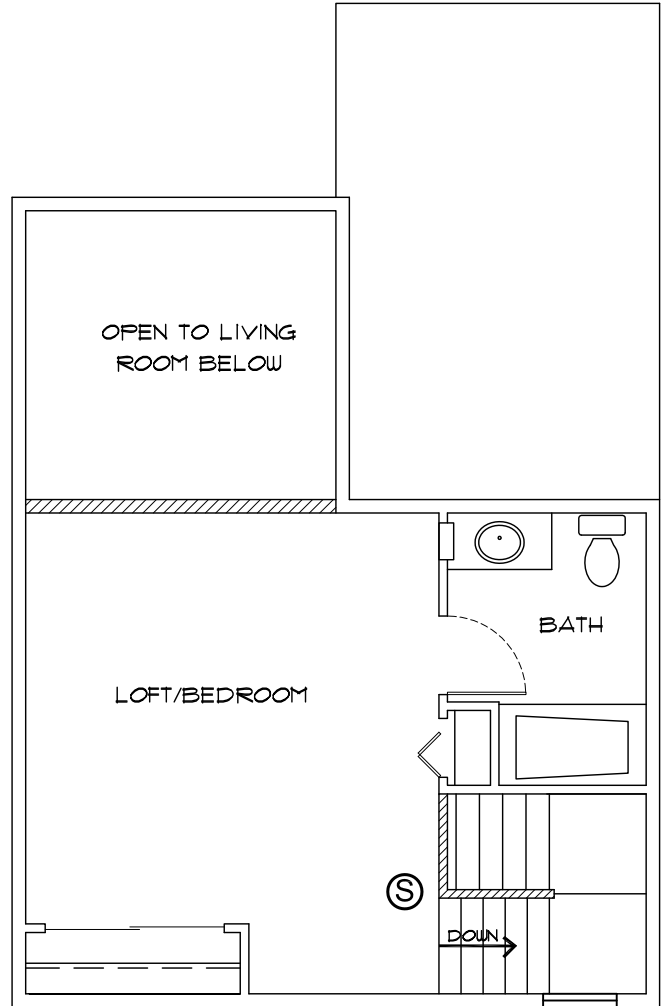


LOFT LEVEL

LOFT APARTMENT WITH BEDROOM AT
LOFT LEVEL
NOT TO SCALE

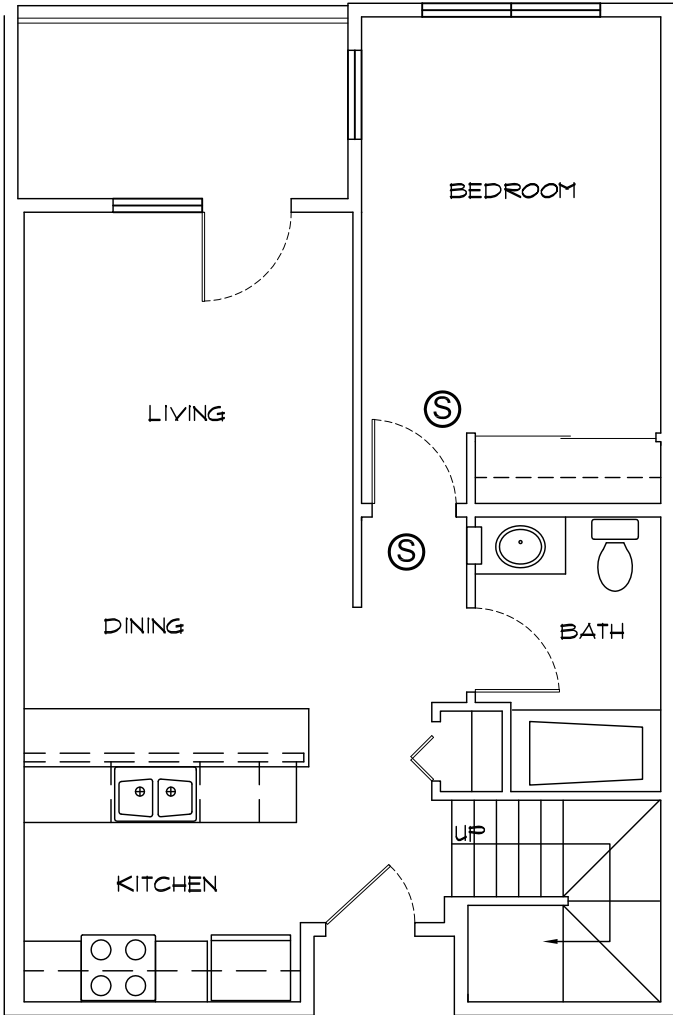

FIRST FLOOR

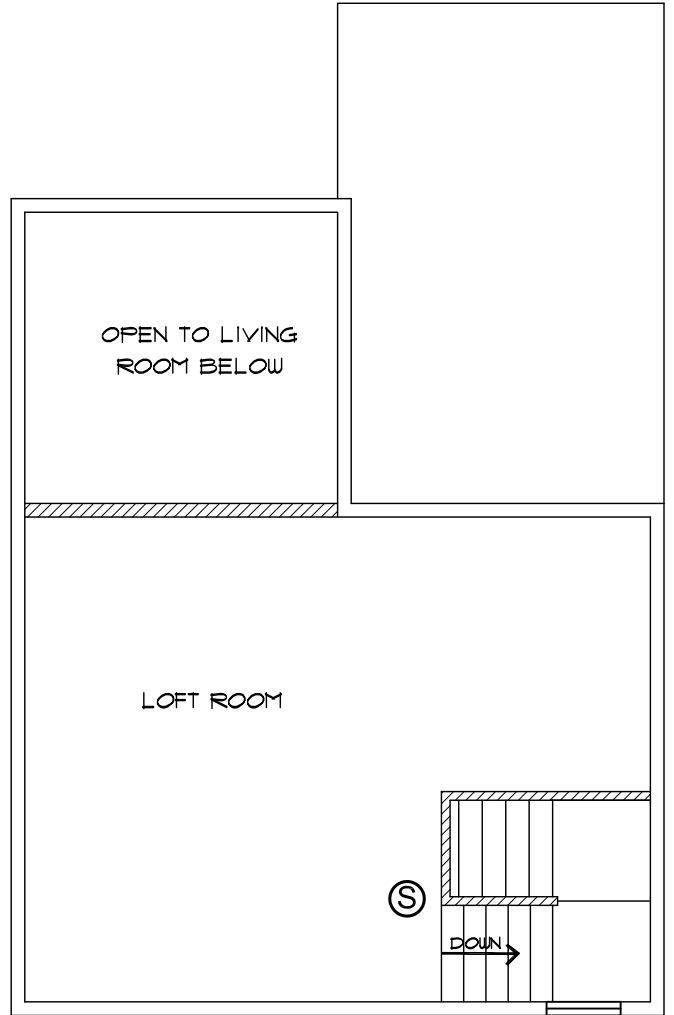

LOFT LEVEL

LOFT APARTMENT WITH NO BEDROOM AT LOFT LEVEL

NOT TO SCALE