




Proposed One-way Directional Reversal  
Option 2 - Modified Parking  
CITY OF MADISON

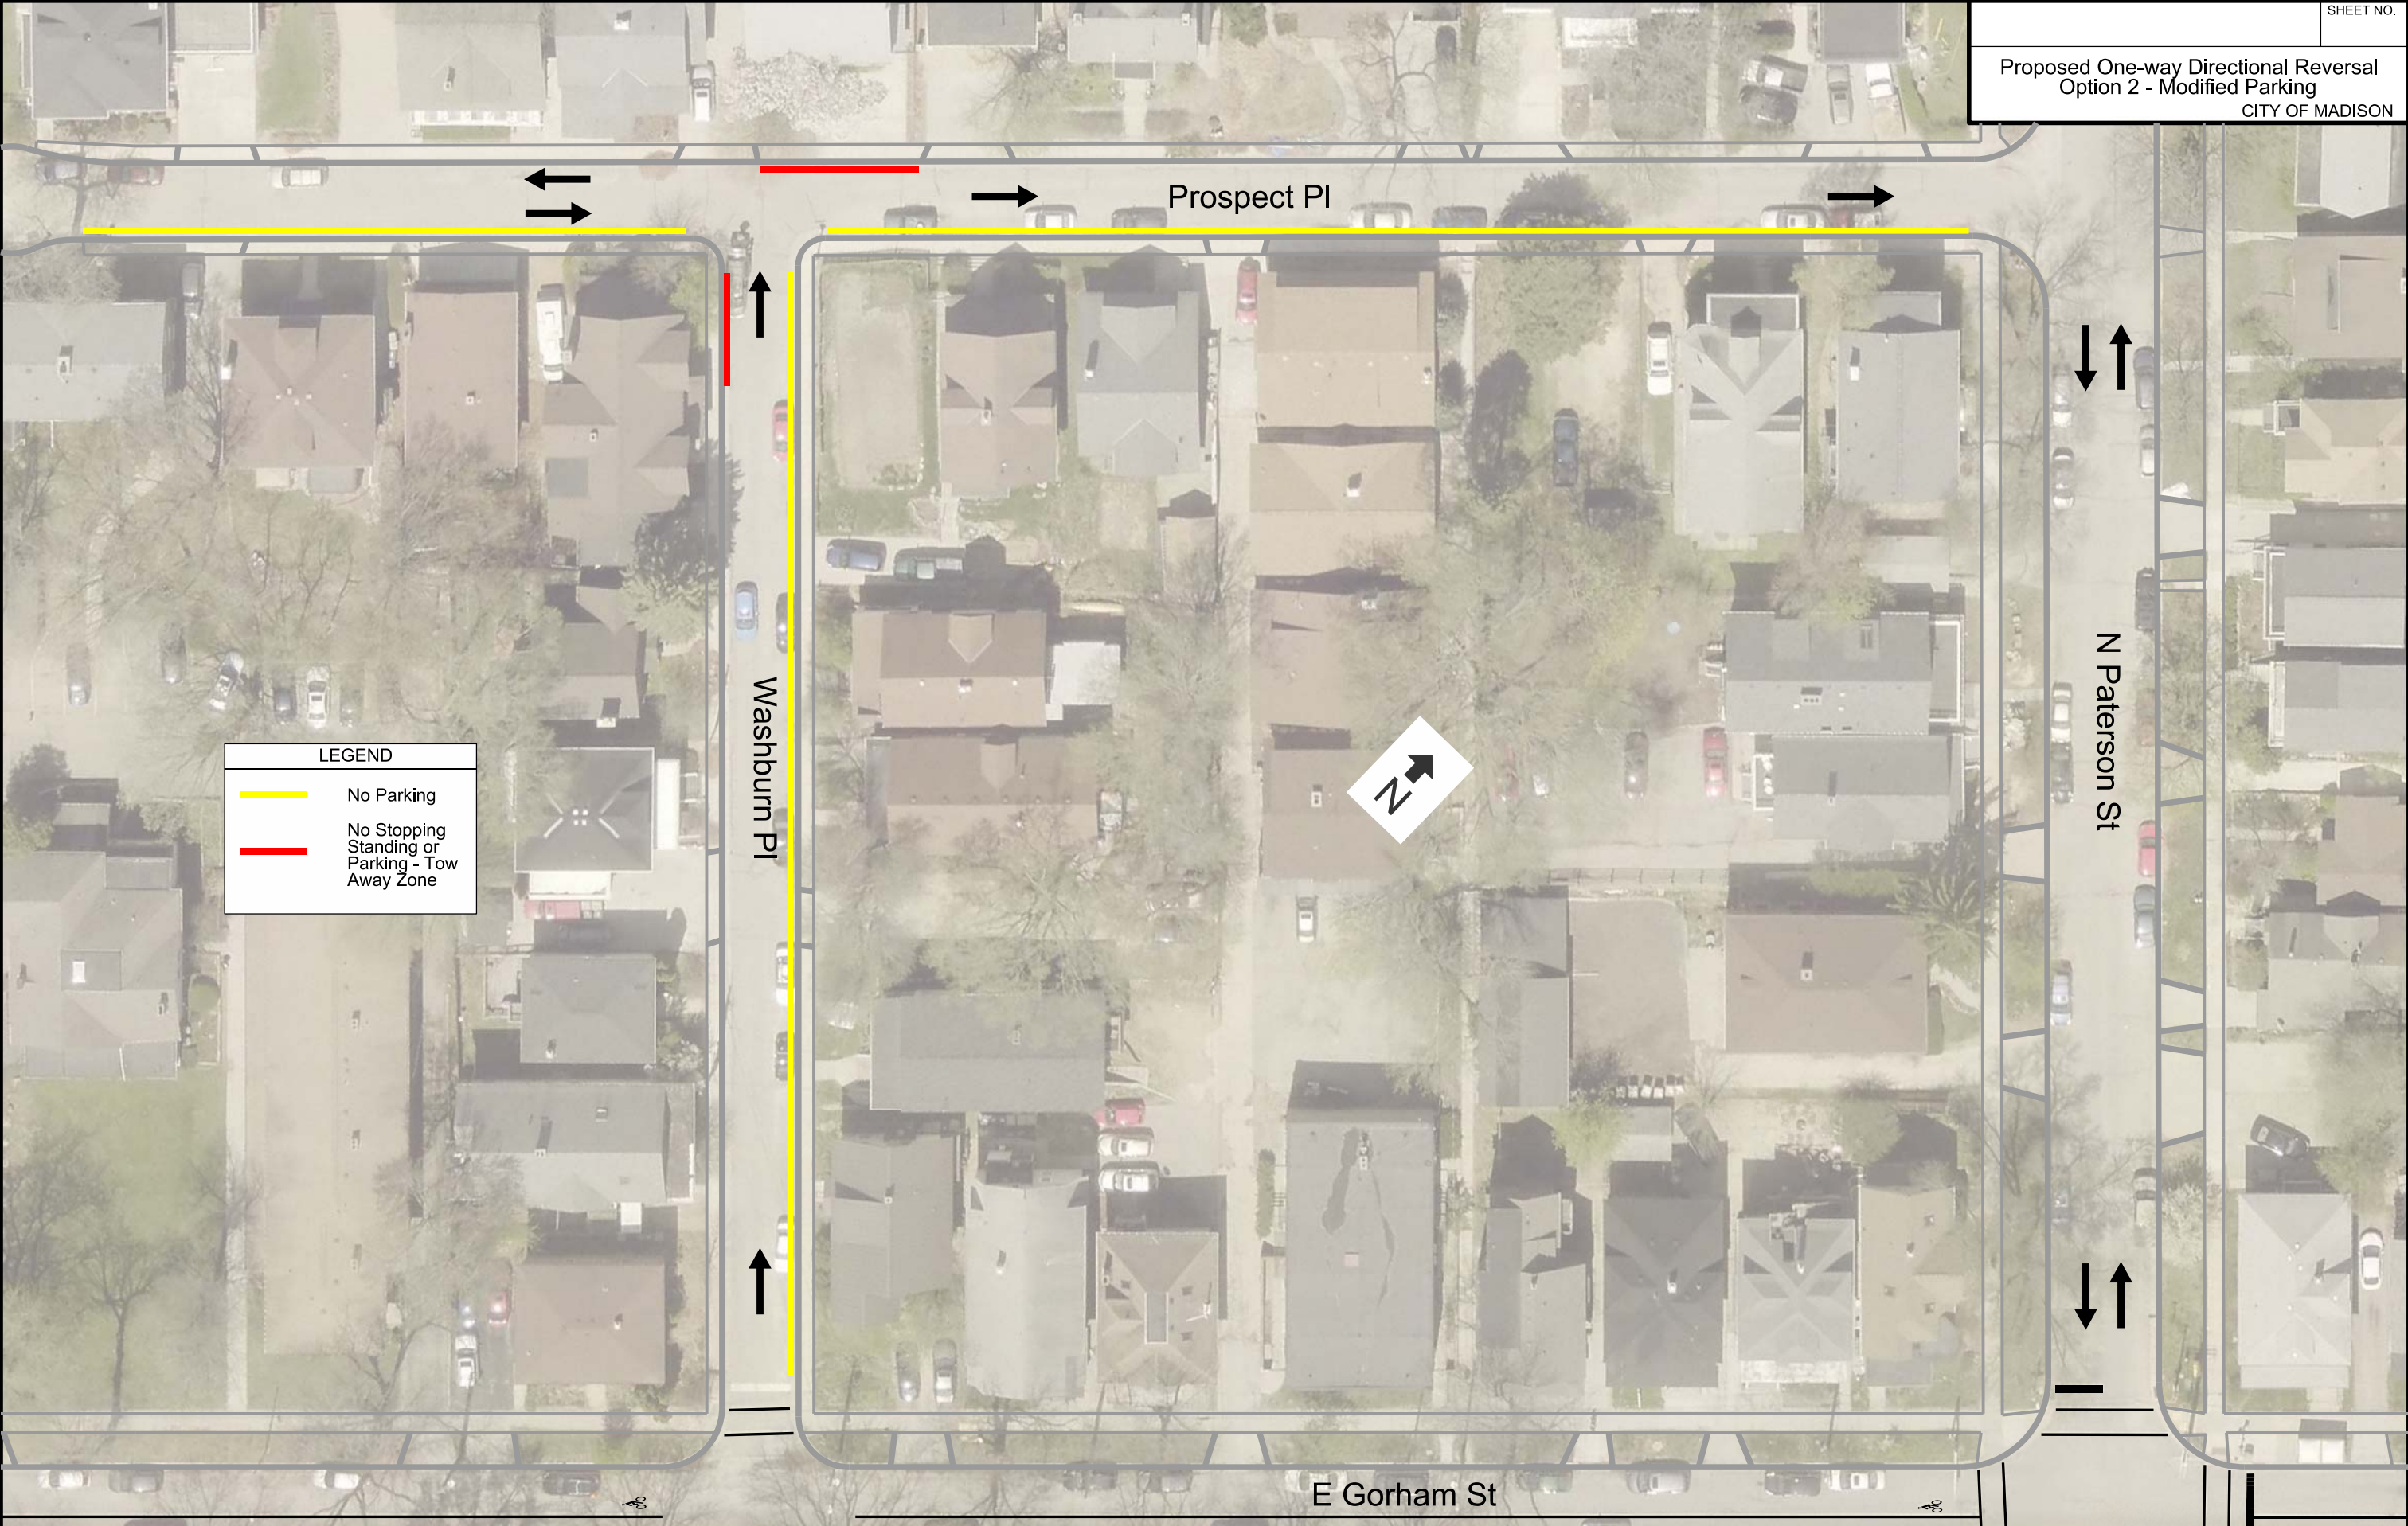

LEGEND	
	No Parking
	No Stopping Standing or Parking - Tow Away Zone

PLOT SCALE:  
PLOT NAME:  
REV. DATE:  
ORIGINATOR: CITY OF MADISON, TRAFFIC ENG. DIV.