


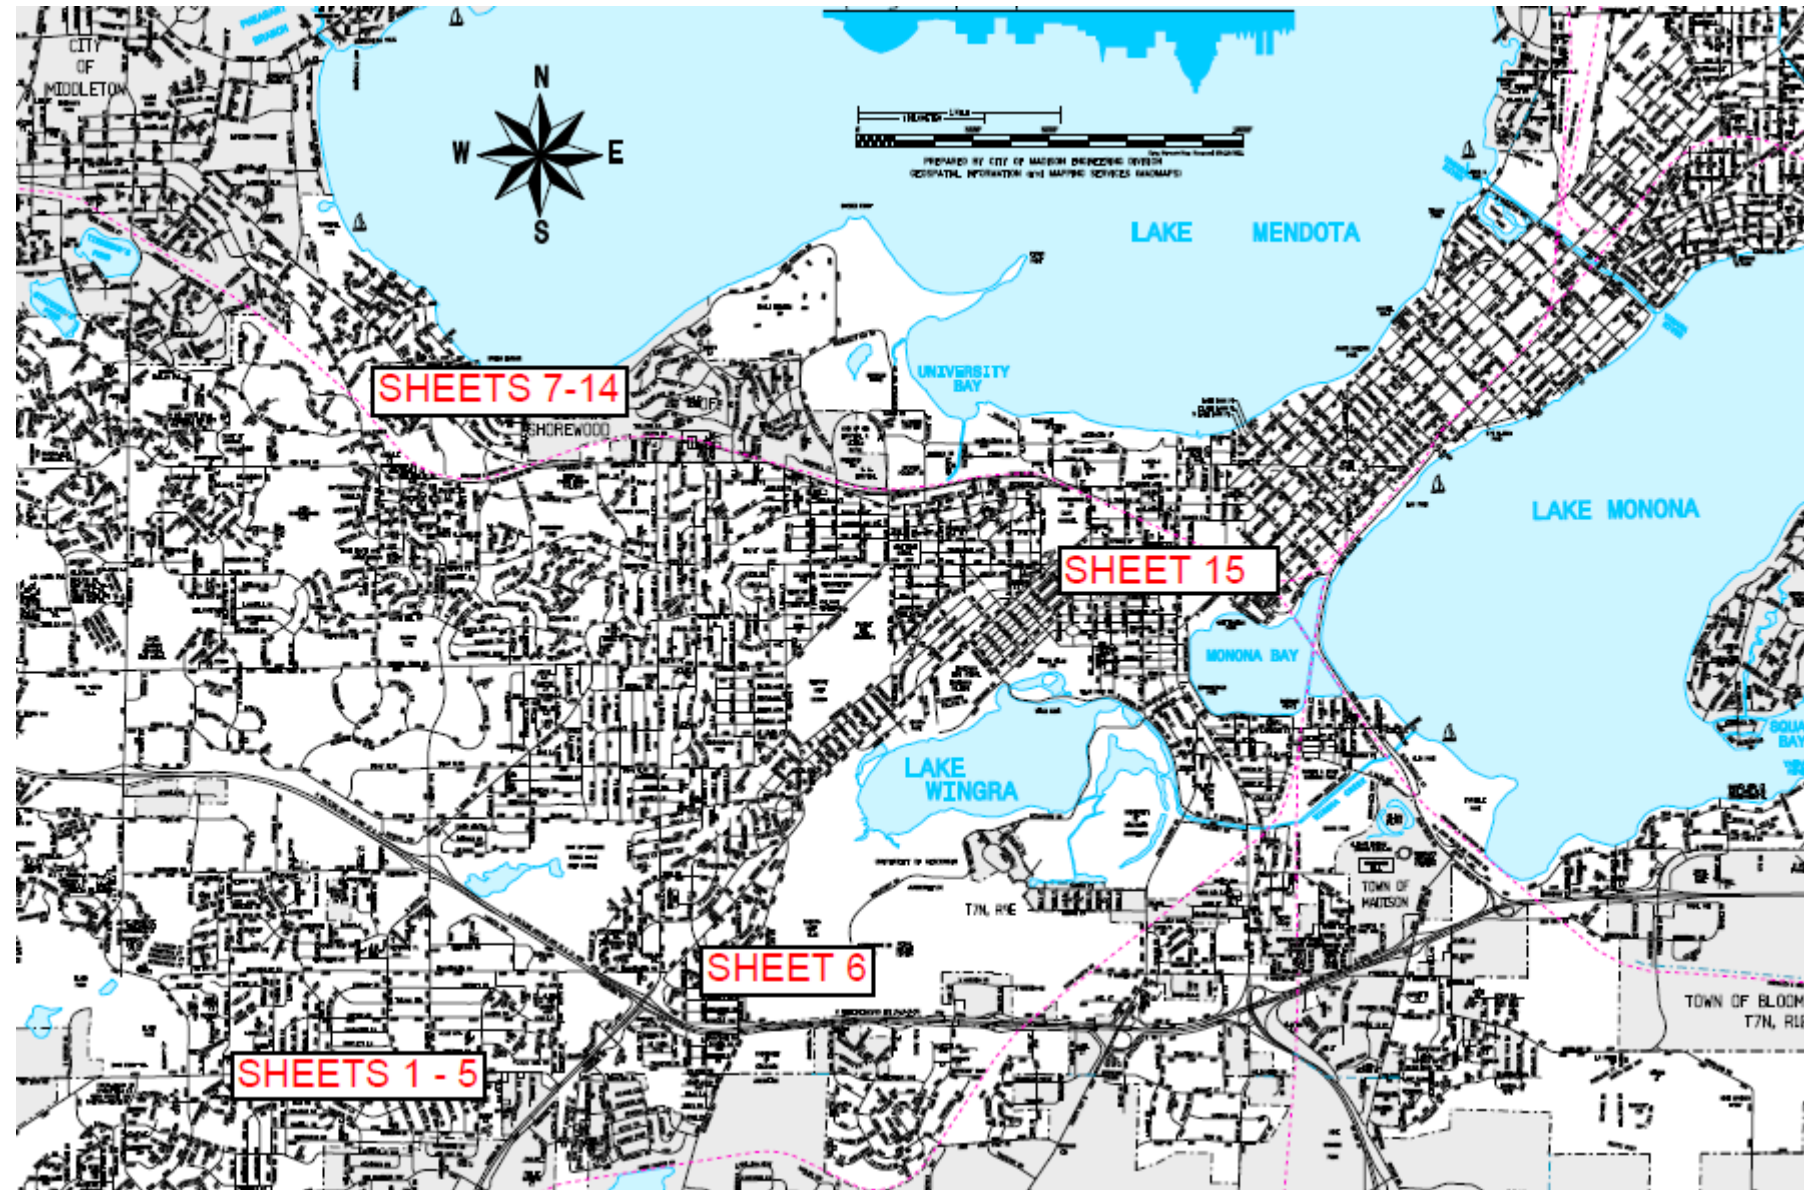

CITY OF MADISON
CITY ENGINEERING
DEPARTMENT OF PUBLIC WORKS

CIPP REHAB OF SANITARY SEWERS 2012
PHASE 1


CITY PROJECT No 53W1395
CONTRACT No 6856



CIPP REHAB OF SANITARY SEWERS 2012 PHASE 1 - DETAILED LINING LIMITS

STREET	US Structure	DS Structure	MPG	Map
Balsam Rd.	SAS3268-006	SAS3168-014	24602	SHEET 1
Balsam Rd.	SAS3168-014	SAS3168-012	24606	SHEET 1
Balsam Rd.	SAS3168-012	SAS3168-011	24610	SHEET 1
Balsam Rd.	SAS3168-011	SAS3168-010	24614	SHEET 1
Bartlett Ln	SAS3167-001	SAS3167-002	24386	SHEET 2
Bartlett Ln	SAS3167-003	SAS3167-004	24394	SHEET 2
Bartlett Ln	SAS3167-004	SAS3167-005	24398	SHEET 2
Bartlett Ln	SAS3167-002	SAS3167-003	24390	SHEET 2
Bartlett Ln	SAS3267-001	SAS3167-001	24382	SHEET 2
Barton Rd.	SAS3266-001	SAS3166-005	24406	SHEET 3
Barton Rd.	SAS3166-005	SAS3166-004	24410	SHEET 3
Barton Rd.	SAS3166-004	SAS3166-003	24414	SHEET 3
Barton Rd.	SAS3166-003	SAS3166-002	24418	SHEET 3
Barton Rd.	SAS3266-007	SAS3166-006	24474	SHEET 3
Barton Rd.	SAS3166-006	SAS3166-007	24482	SHEET 3
Barton Rd.	SAS3166-007	SAS3166-008	16691	SHEET 3
Barton Rd.	SAS3166-008	SAS3166-009	24490	SHEET 3
Barton Rd.	SAS3366-005	SAS3366-006	23677	SHEET 5
Barton Rd.	SAS3366-006	SAS3366-007	20617	SHEET 5
Barton Rd.	SAS3366-007	SAS3366-008	20621	SHEET 5
Barton Rd.	SAS3366-008	SAS3366-001	20629	SHEET 5
Cameron Dr	SAS3166-009	SAS3166-011	28289	SHEET 3
Cameron Dr	SAS3166-011	SAS3167-005	24402	SHEET 2
Cameron Dr	SAS3165-010	SAS3166-001	24422	SHEET 3
Cameron Dr	SAS3166-001	SAS3166-002	24426	SHEET 3
Cameron Dr	SAS3166-002	SAS3166-009	28285	SHEET 3
Cameron Dr	SAS3167-005	SAS3167-006	24458	SHEET 2
Cameron Dr	SAS3167-006	SAS3167-014	24462	SHEET 2
Cameron Dr	SAS3167-014	SAS3167-011	24466	SHEET 2
Cameron Dr	SAS3168-002	SAS3168-008	26745	SHEET 4
Cameron Dr	SAS3168-008	SAS3168-009	26749	SHEET 4
Cameron Dr	SAS3168-001	SAS3168-006	24542	SHEET 4
Cameron Dr	SAS3168-006	SAS3168-007	24546	SHEET 4
Cameron Dr	SAS3168-009	SAS3168-007	24550	SHEET 4
Crabapple Ln.	SAS3266-008	SAS3166-014	24366	SHEET 2
Crabapple Ln.	SAS3166-014	SAS3166-013	24370	SHEET 2
Crabapple Ln.	SAS3166-013	SAS3166-012	24374	SHEET 2
Crabapple Ln.	SAS3166-012	SAS3166-011	24378	SHEET 2
Rae Ln.	SAS3068-015	SAS3068-016	24670	SHEET 4
Rae Ln.	SAS3068-016	SAS3068-019	24674	SHEET 4
Rae Ln.	SAS3068-019	SAS3068-017	24678	SHEET 4
Raymond Rd.	SAS3167-011	SAS3168-001	24502	SHEET 2
Raymond Rd.	SAS3068-025	SAS3068-024	24506	SHEET 4
Raymond Rd.	SAS3068-024	SAS3068-023	24510	SHEET 4
Raymond Rd.	SAS3068-023	SAS3168-001	24514	SHEET 4
Raymond Rd.	SAS3168-005	SAS3168-004	24518	SHEET 2
Raymond Rd.	SAS3168-004	SAS3168-003	24522	SHEET 2
Raymond Rd.	SAS3168-003	SAS3168-002	24526	SHEET 2

STREET	US Structure	DS Structure	MPG	Map
Riva Rd.	SAS3068-004	SAS2968-021	27906	SHEET 4
Riva Rd.	SAS3168-007	SAS3068-018	24638	SHEET 4
Riva Rd.	SAS3068-007	SAS3068-008	28629	SHEET 4
Riva Rd.	SAS3068-018	SAS3068-017	24642	SHEET 4
Riva Rd.	SAS3068-017	SAS3068-020	24646	SHEET 4
Riva Rd.	SAS3068-011	SAS3068-020	24682	SHEET 4
Russett Rd.	SAS3267-003	SAS3267-002	24365	SHEET 2
Russett Rd.	SAS3267-002	SAS3167-010	24438	SHEET 2
Russett Rd.	SAS3167-010	SAS3167-009	24442	SHEET 2
Russett Rd.	SAS3167-009	SAS3167-008	24446	SHEET 2
Russett Rd.	SAS3167-008	SAS3167-007	24450	SHEET 2
Russett Rd.	SAS3167-007	SAS3167-006	24494	SHEET 2
Thrush Ln.	SAS3168-015	SAS3168-016	24622	SHEET 1
Thrush Ln.	SAS3168-016	SAS3168-010	24626	SHEET 1
Thrush Ln.	SAS3168-010	SAS3168-009	24630	SHEET 1
Manitou Way	SAS3963-016	SAS3963-013	12691	SHEET 6
Manitou Way	SAS3963-013	SAS3963-012	12695	SHEET 6
Manitou Way	SAS3963-012	SAS3963-003	12699	SHEET 6
Manitou Way	SAS3963-003	SAS3963-002	12703	SHEET 6
Manitou Way	SAS3963-002	SAS3963-029	12707	SHEET 6
University Ave	SAS3449-011	SAS3449-010	10809	SHEET 7
University Ave	SAS3449-013	SAS3449-021	10805	SHEET 7
University Ave	SAS3449-021	SAS3449-011		SHEET 7
University Ave	SAS3349-005	SAS3349-004	10821	SHEET 7
University Ave	SAS3449-010	SAS3349-005	10813	SHEET 7
University Ave	SAS3348-011	SAS3348-010	10833	SHEET 8
University Ave	SAS3349-004	SAS3349-003	10825	SHEET 8
University Ave	SAS3349-003	SAS3348-009	10829	SHEET 8
University Ave	SAS3349-001	SAS3349-002	10853	SHEET 8
University Ave	SAS3349-002	SAS3348-002	10857	SHEET 8
University Ave	SAS3348-004	SAS#6 (NEW)	10866	SHEET 9
University Ave	SAS3247-015	SAS3247-016	10891	SHEET 10
University Ave	SAS3247-016	SAS3247-017	10895	SHEET 10
University Ave	SAS3247-017	SAS3247-018	10899	SHEET 10
University Ave	SAS3246-003	SAS3246-002	10879	SHEET 11
University Ave	SAS3146-013	SAS3246-001	485	SHEET 11
University Ave	SAS3246-001	SAS3246-002	10875	SHEET 11
University Ave	SAS3145-016	SAS3146-013	13725	SHEET 12
University Ave	SAS3145-004	SAS3145-019	10793	SHEET 12
University Ave	SAS3145-019	MSD MAH 05-205	10793	SHEET 12
University Ave	SAS3044-005	SAS3044-004	10781	SHEET 13
University Ave	SAS3044-003	SAS3144-013	10785	SHEET 13
University Ave	SAS3144-013	SAS3145-004	10789	SHEET 13
University Ave	SAS2943-006	SAS2943-004	10769	SHEET 14
University Ave	SAS2943-005	SAS2943-004	10761	SHEET 14
Vilas Av, 2020	AS4456-001	AS4455-016	33702	SHEET 15

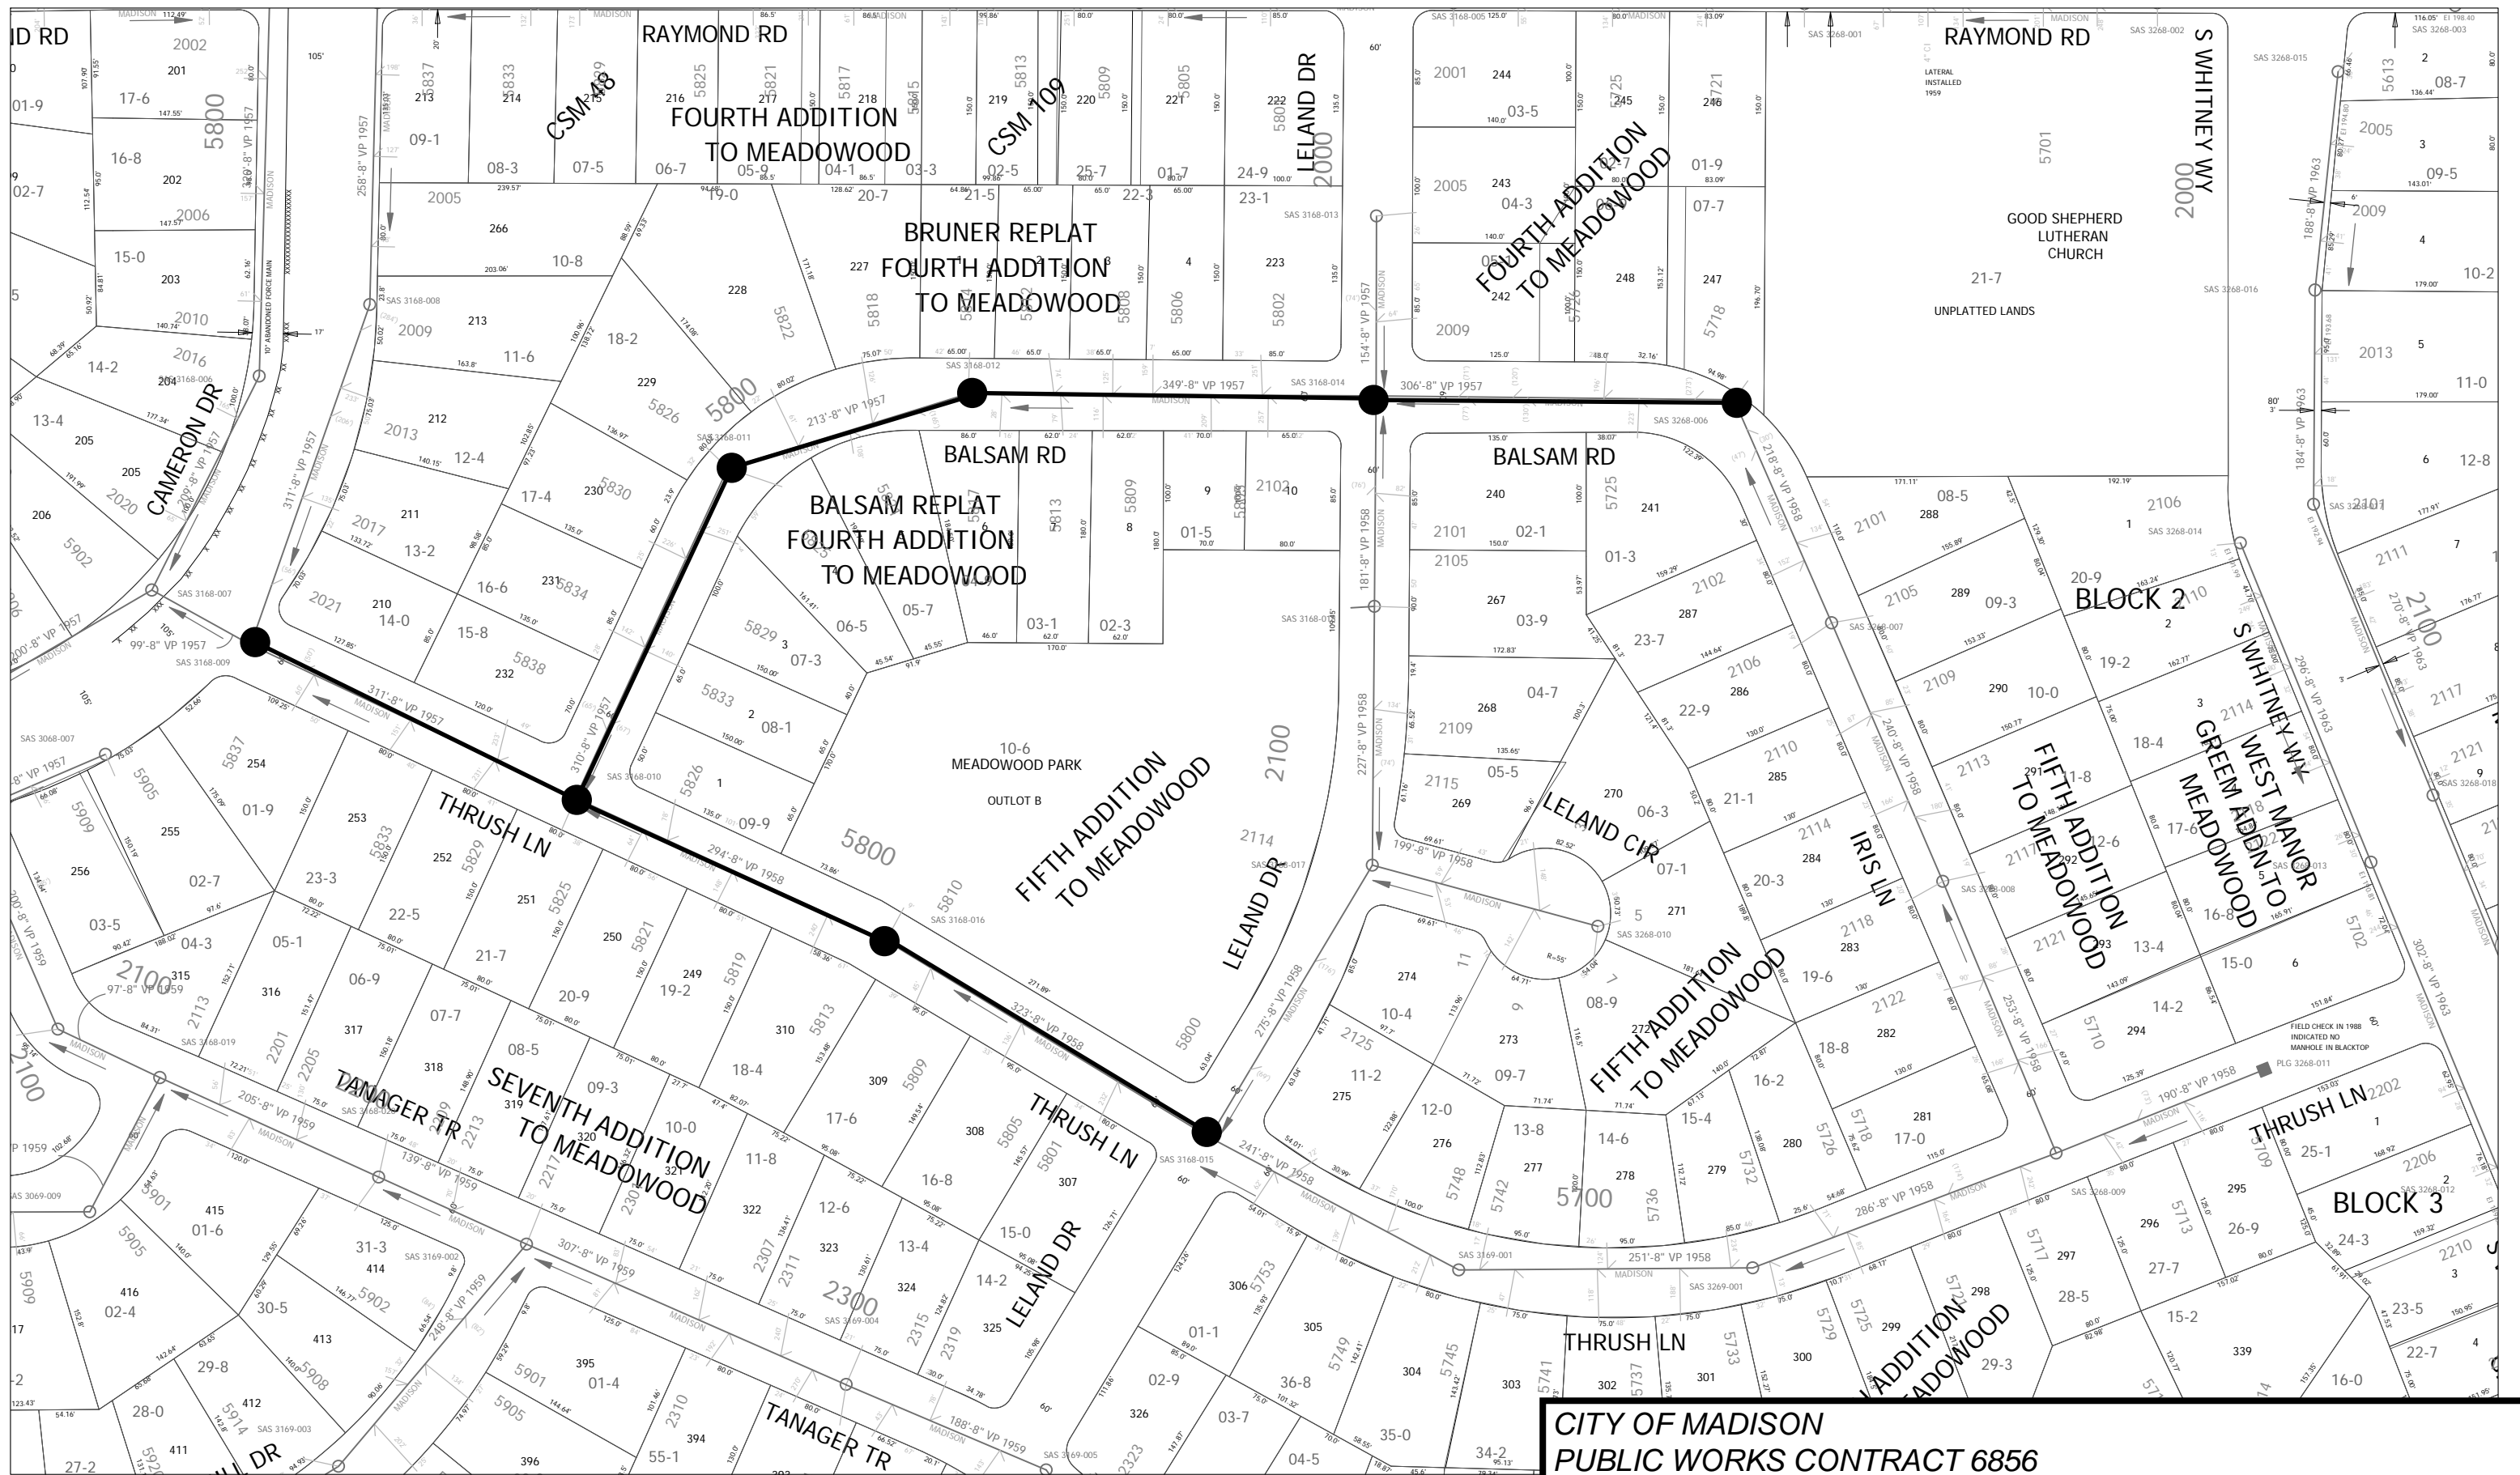


City of Madison, WI - GIS/Mapping data

Printed By: enftl

Disclaimer: The City makes no representation about the accuracy of these records and shall not be liable for any damages

**CITY OF MADISON
 PUBLIC WORKS CONTRACT 6856
 CIPP REHAB OF SANITARY SEWERS PHASE 1 - 2012
 PROJECT NUMBER: 53W1395
 SHEET 1 - MPG FILES: 24622, 24626, 24630, 24602, 24606, 24610,
 24614**

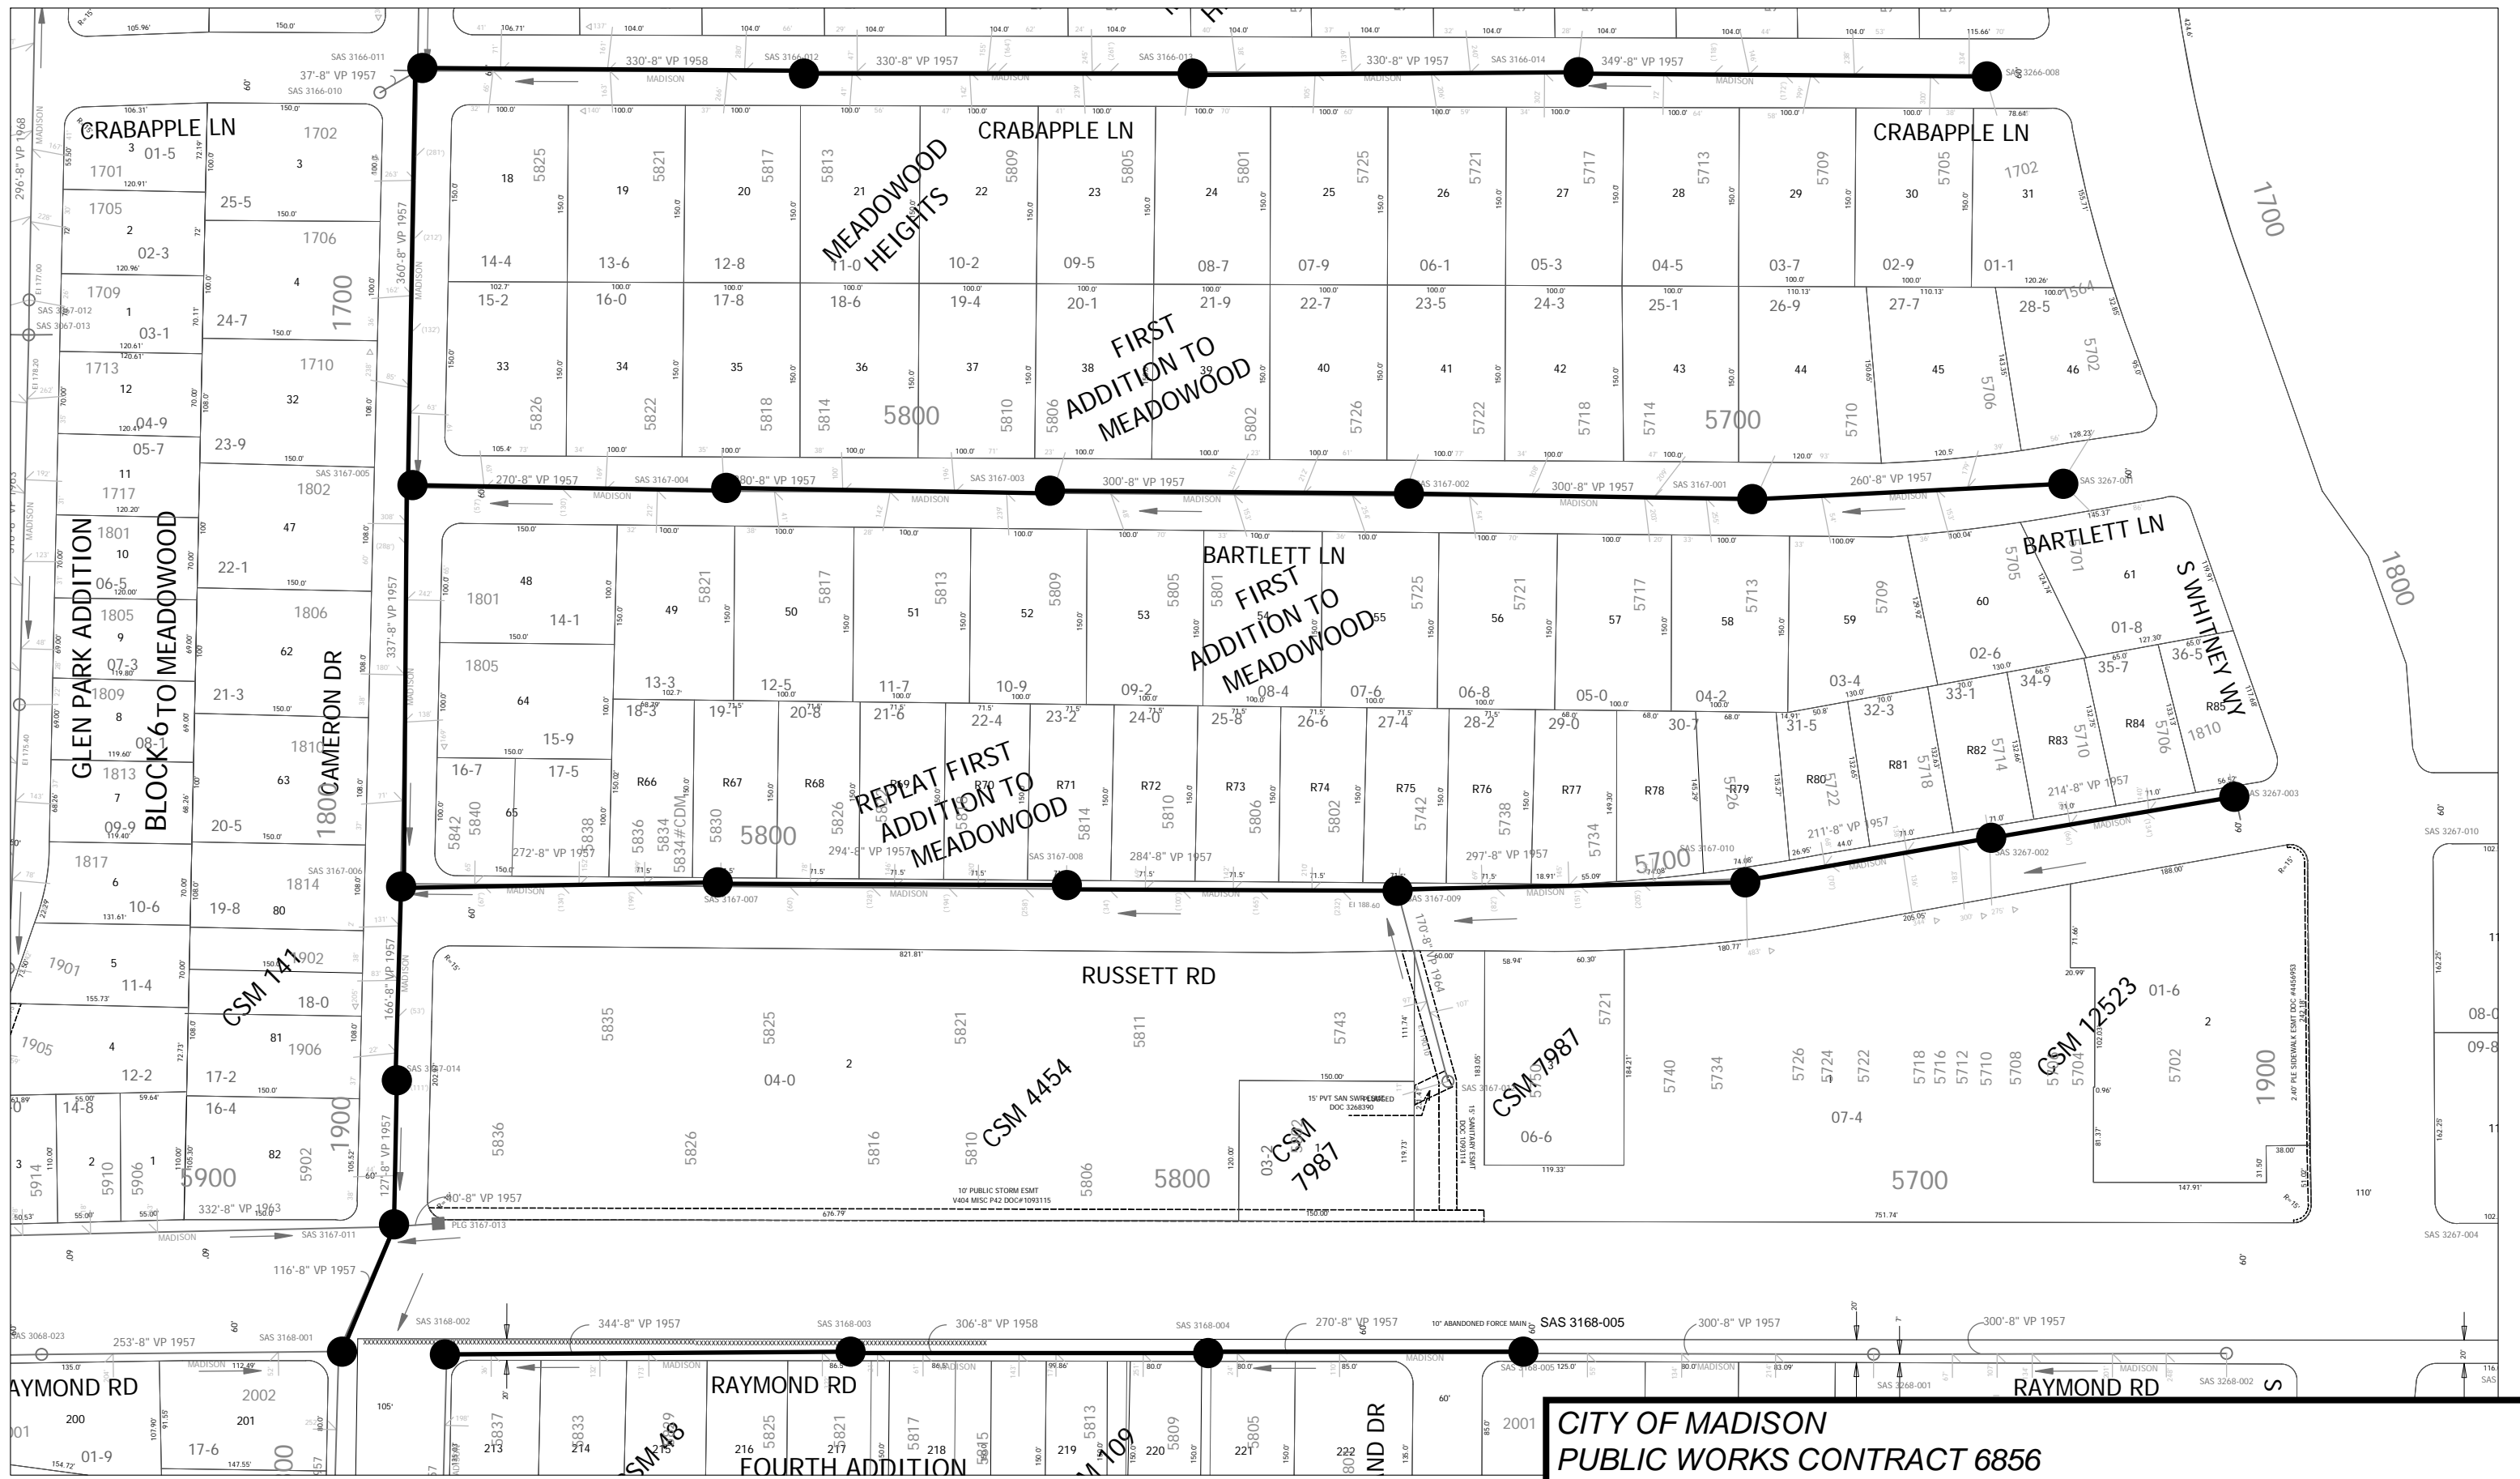


City of Madison, WI - GIS/Mapping data

Printed By: enfl

Disclaimer: The City makes no representation about the accuracy of these records and shall not be liable for any damages


CITY OF MADISON
PUBLIC WORKS CONTRACT 6856
CIPP REHAB OF SANITARY SEWERS PHASE 1 - 2012
PROJECT NUMBER: 53W1395
SHEET 2 - MPG FILES: 24386, 24394, 24398, 24390, 24382, 24402, 24458, 24462, 24466,
24366, 24370, 24374, 24378, 24502, 24518, 24522, 24526

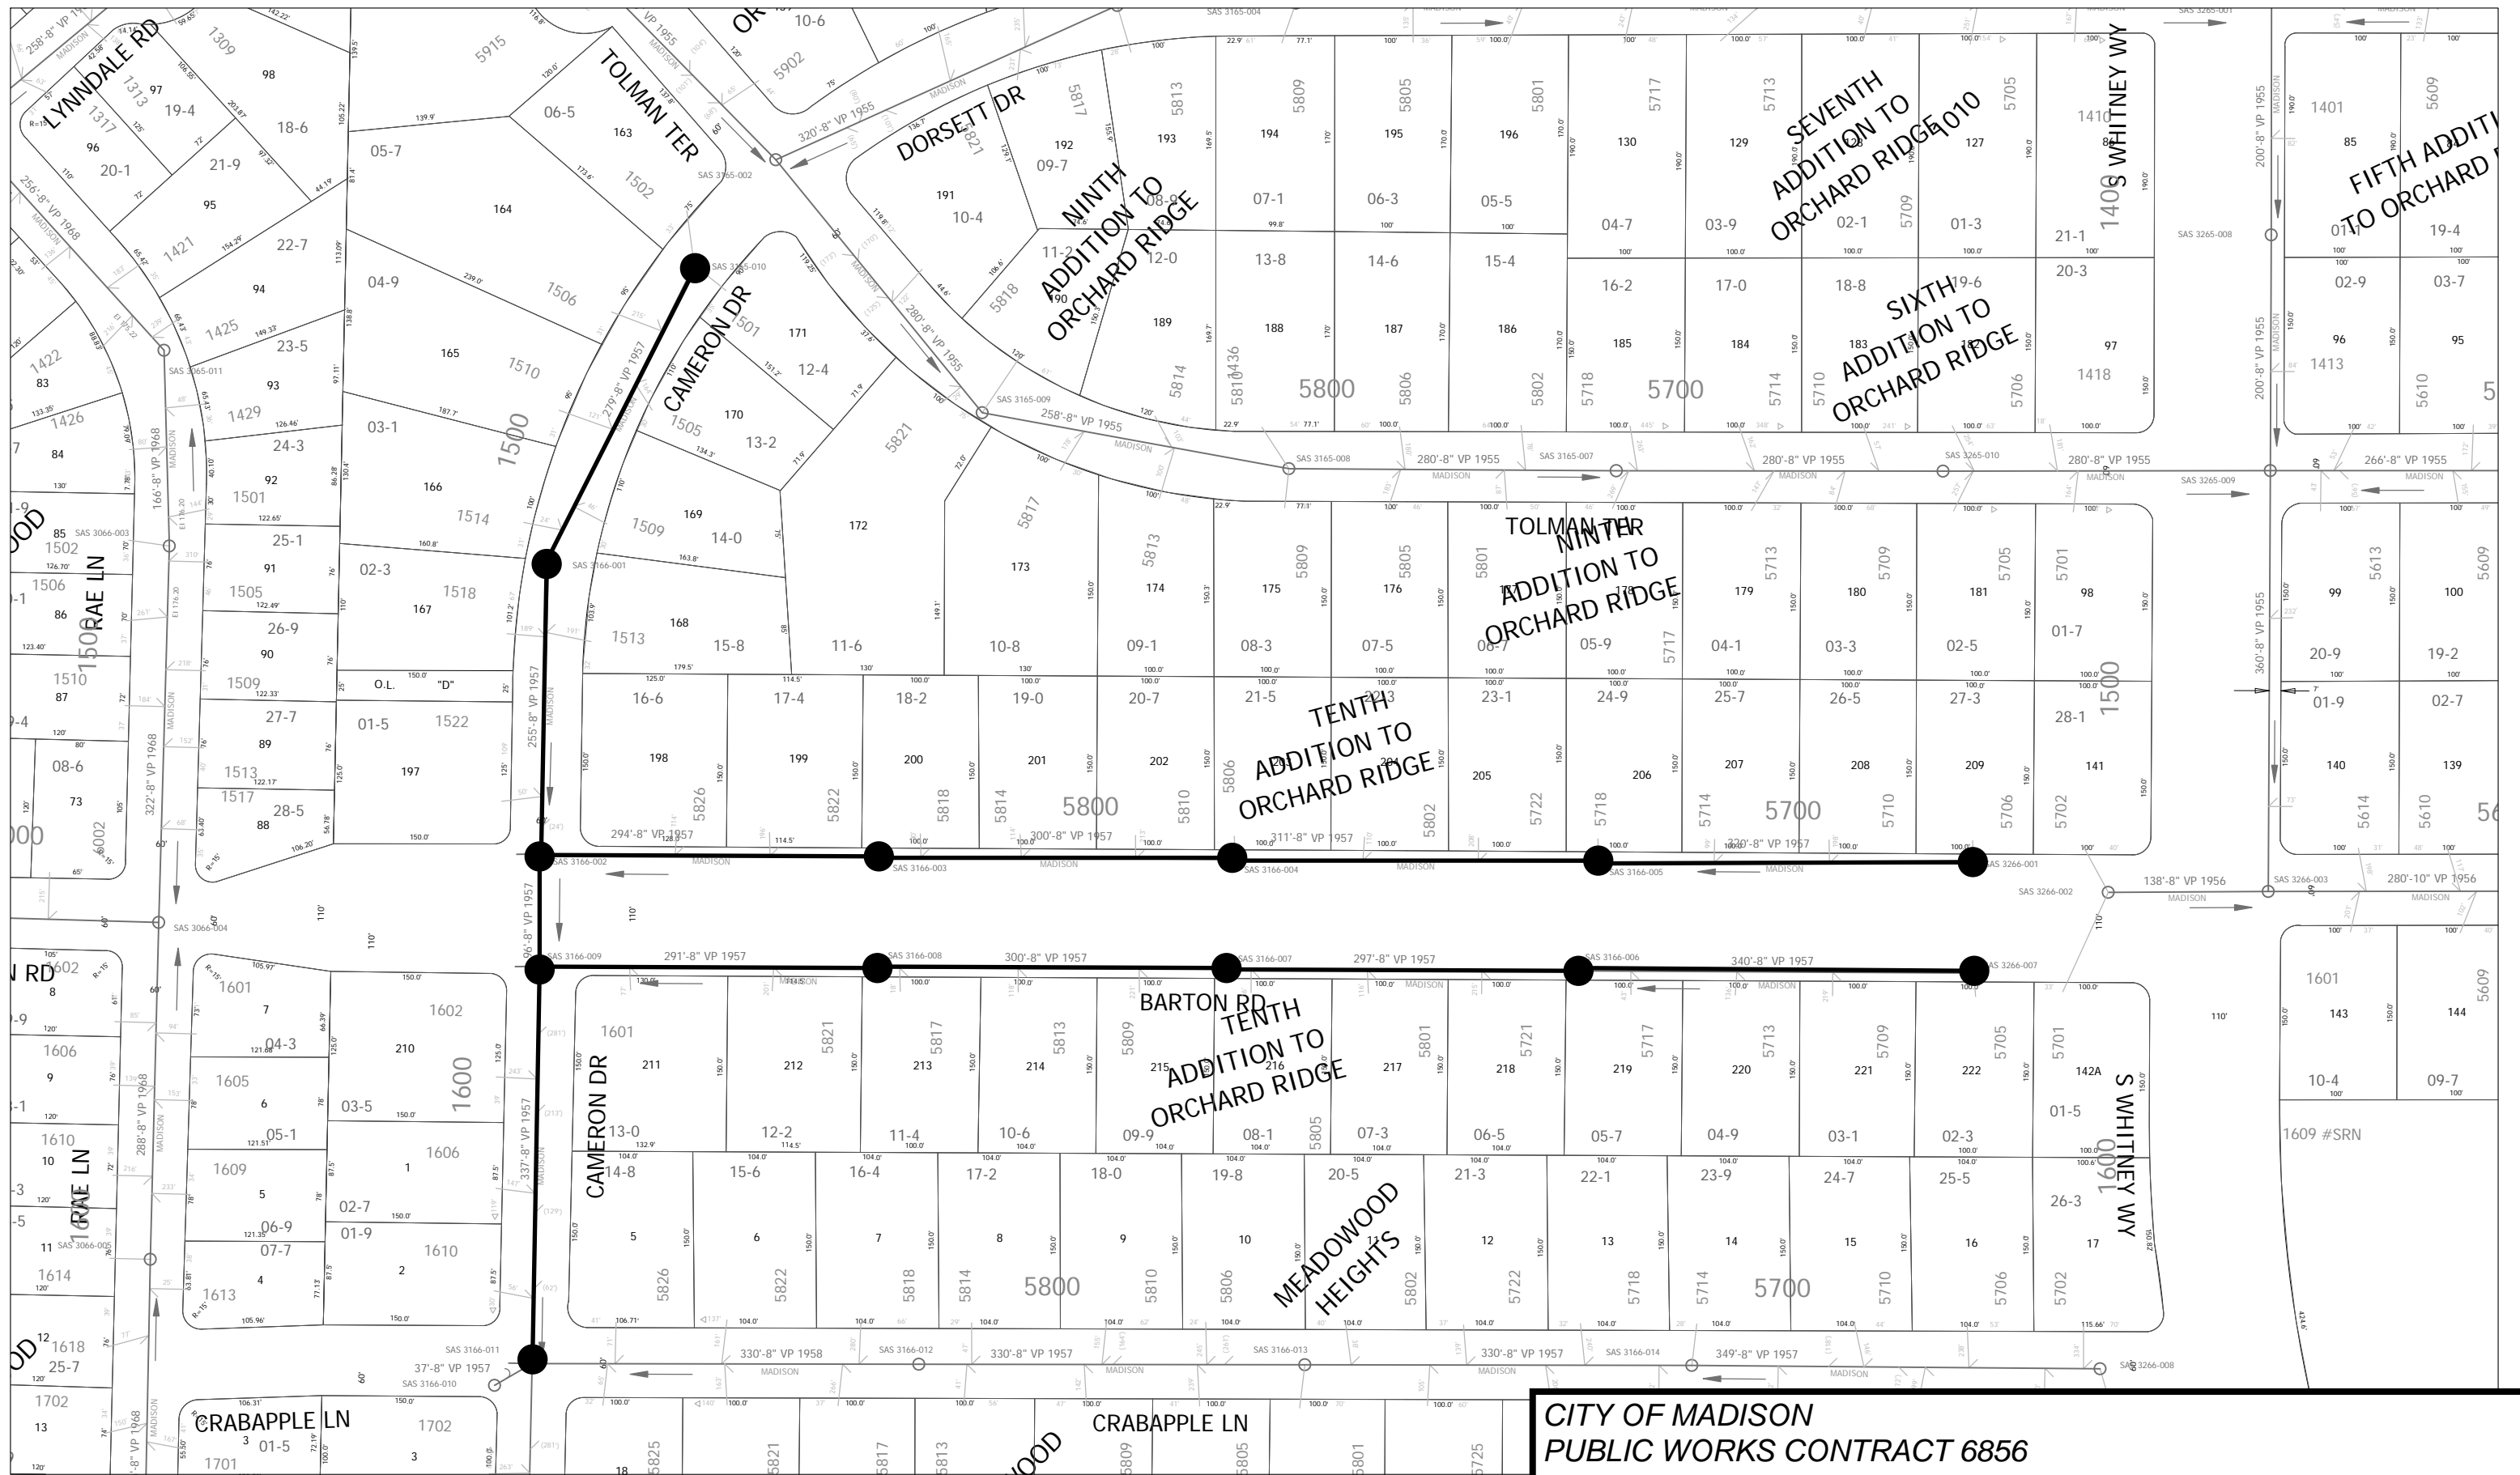

City of Madison, WI - GIS/Mapping data

Printed By: enftl

Disclaimer: The City makes no representation about the accuracy of these records and shall not be liable for any damages

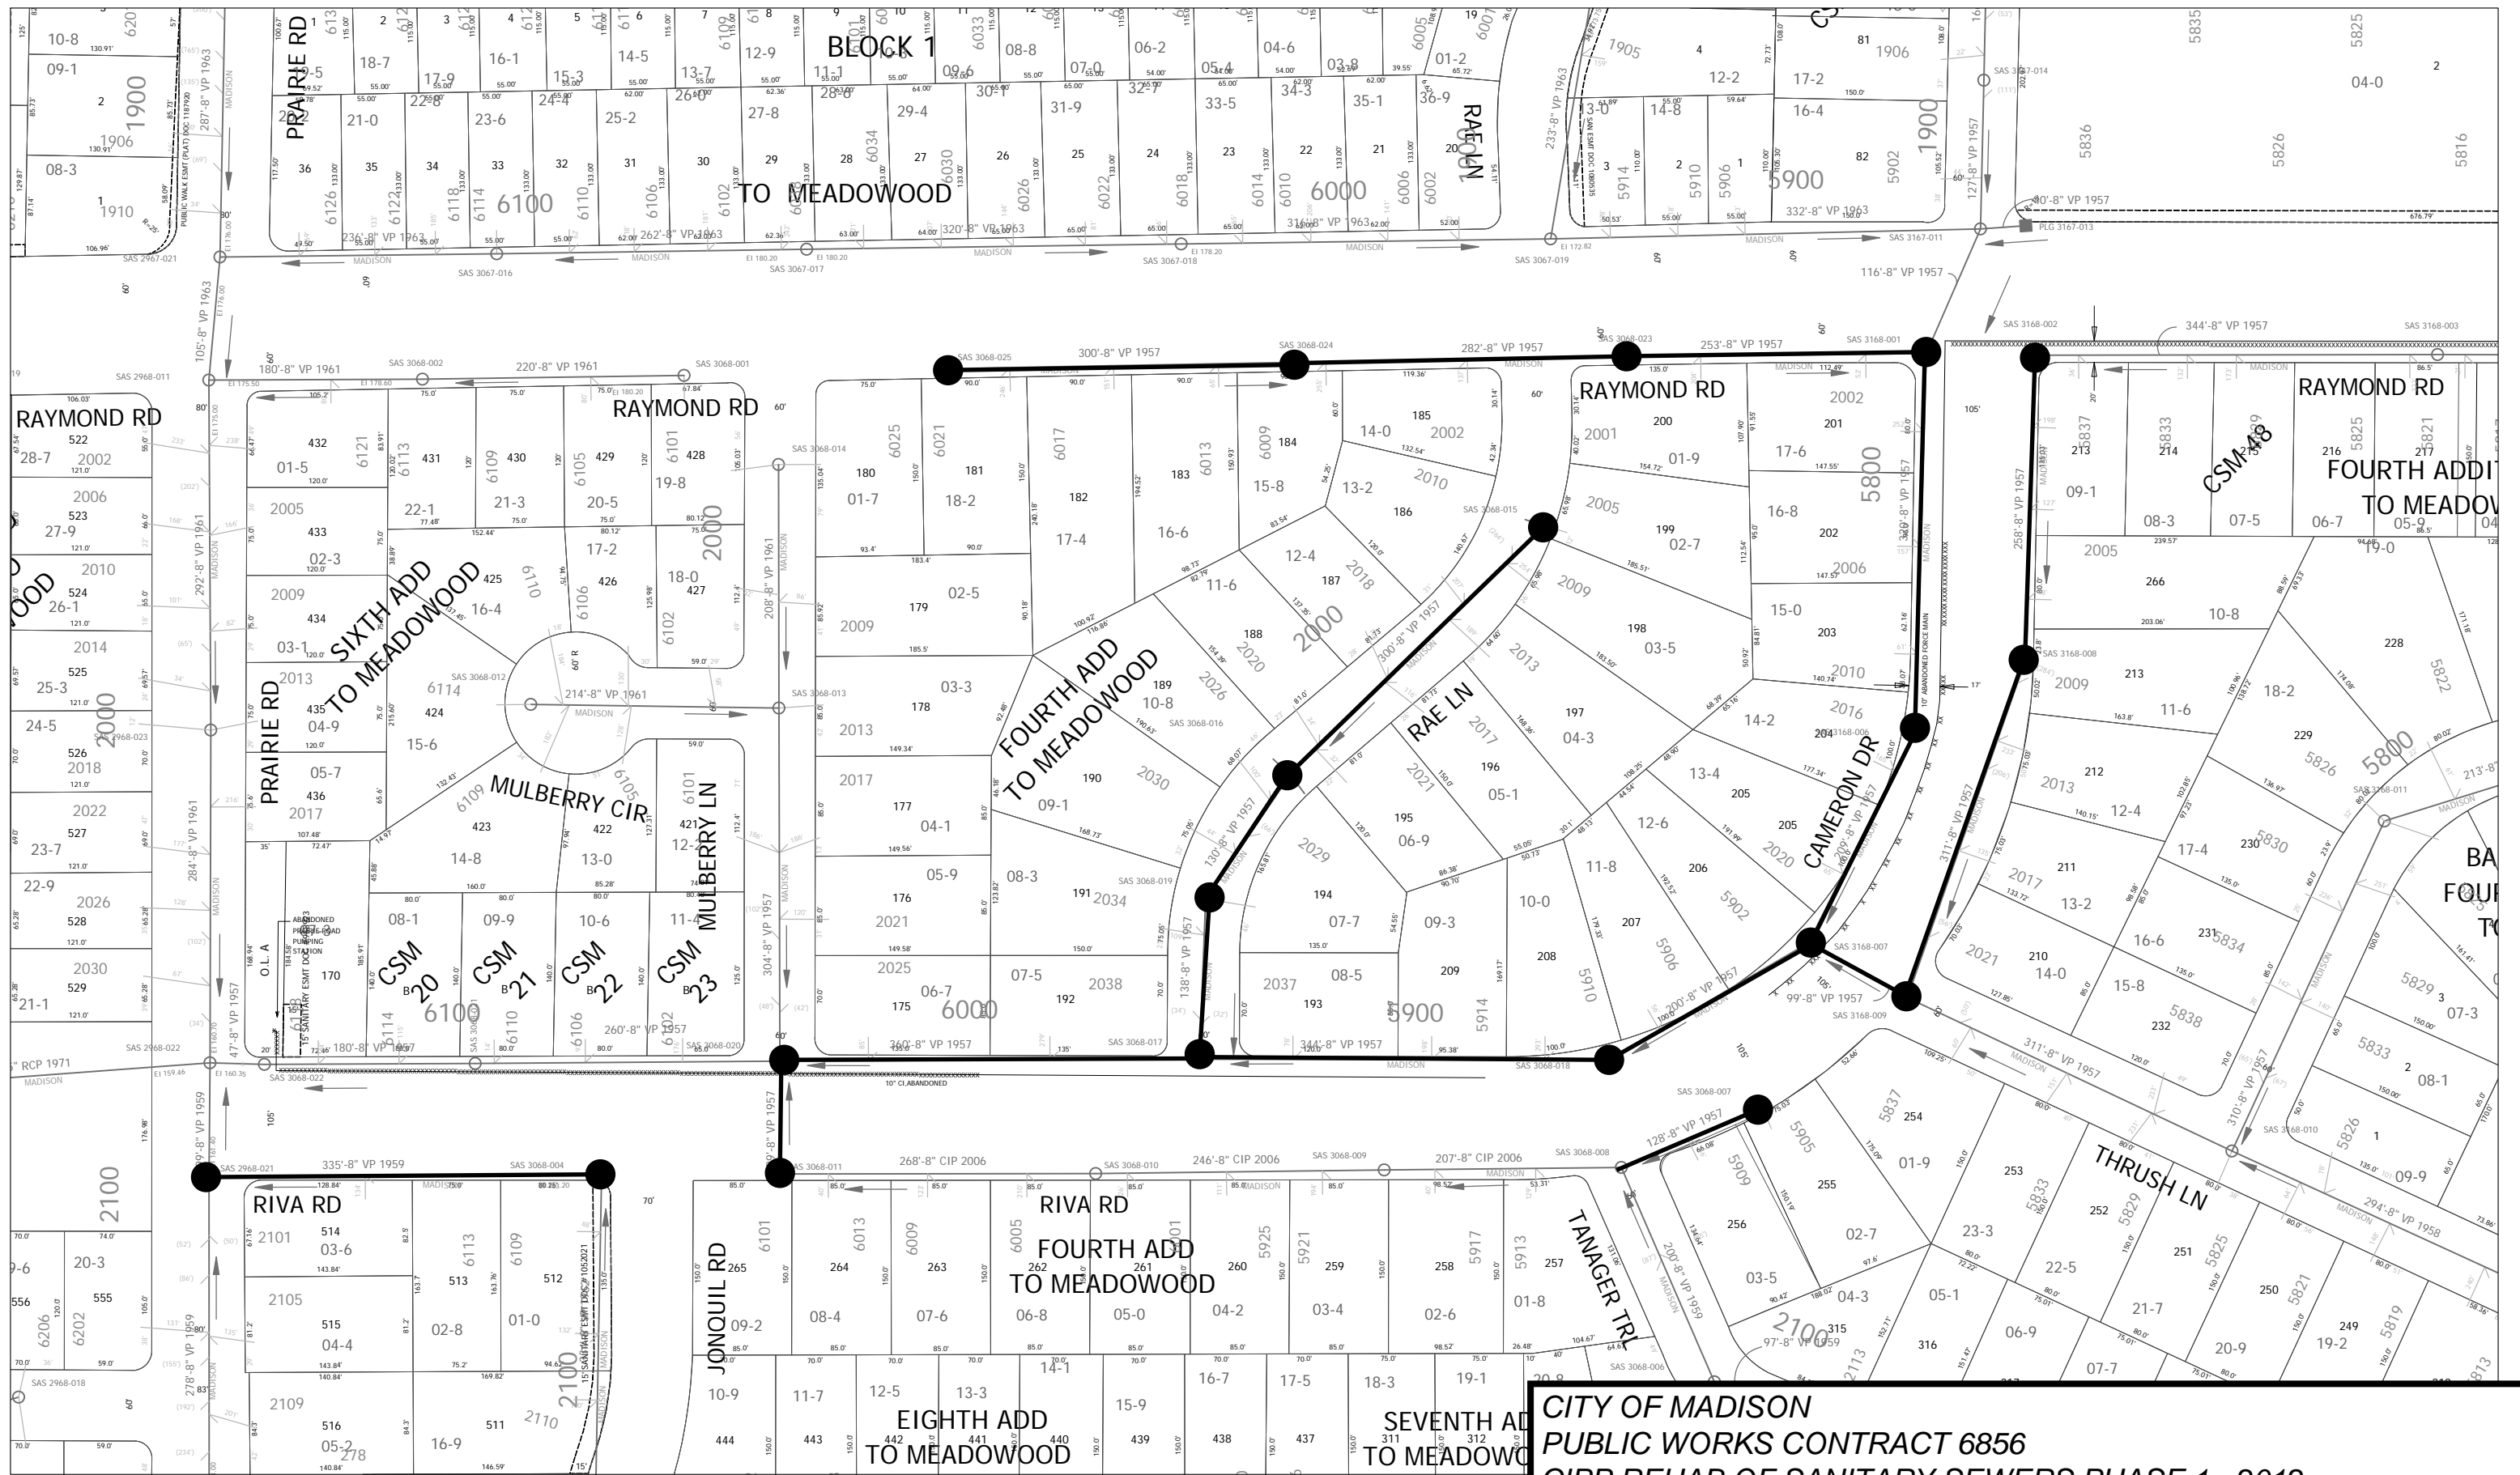

City of Madison, WI - GIS/Mapping data

Printed By: enfl

Disclaimer: The City makes no representation about the accuracy of these records and shall not be liable for any damages


**CITY OF MADISON
 PUBLIC WORKS CONTRACT 6856
 CIPP REHAB OF SANITARY SEWERS PHASE 1 - 2012
 PROJECT NUMBER: 53W1395
 SHEET 4 - MPG FILES: 26745, 26749, 24542, 24546, 24550, 24670, 24674, 24678, 27906,
 24638, 28629, 24642, 24646, 24682**



City of Madison, WI - GIS/Mapping data

Printed By: enfl
 Disclaimer: The City makes no representation about the accuracy of these records and shall not be liable for any damages

**CITY OF MADISON
 PUBLIC WORKS CONTRACT 6856
 CIPP REHAB OF SANITARY SEWERS PHASE 1 - 2012
 PROJECT NUMBER: 53W1395
 SHEET 5 - MPG FILES: 23677, 20617, 20621, 20629**

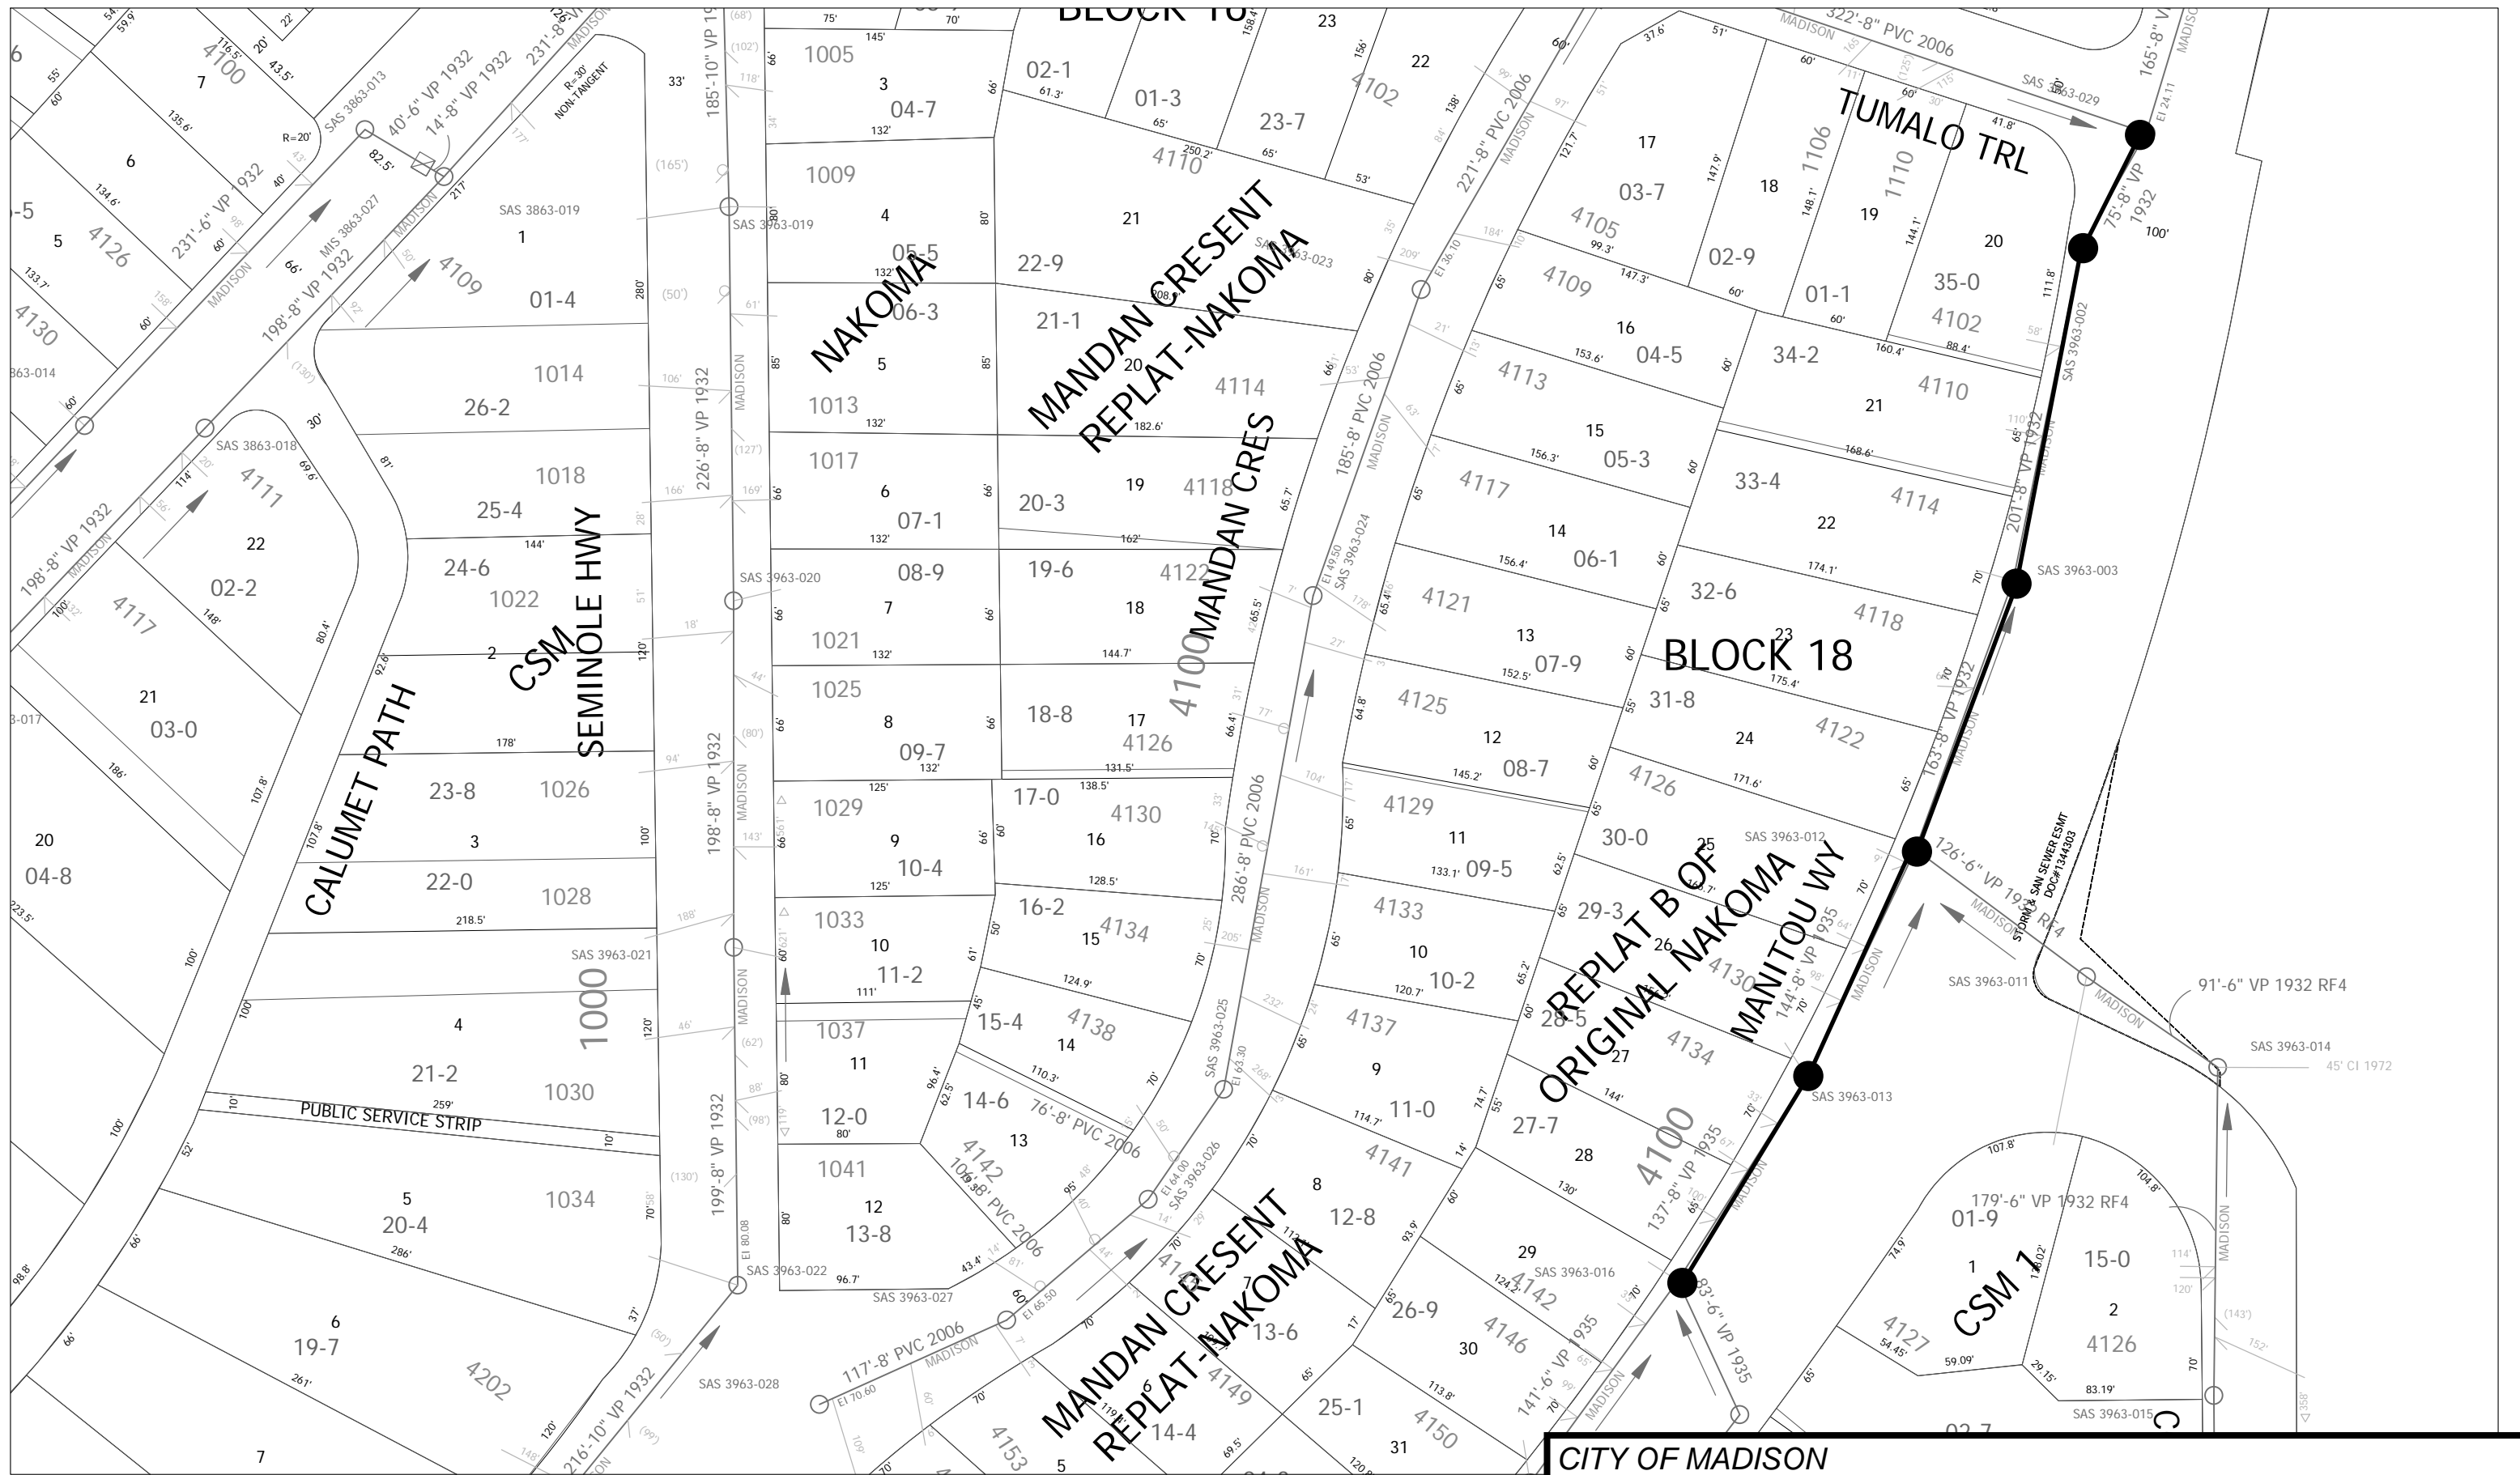


City of Madison, WI - GIS/Mapping data


Printed By: enfl

Disclaimer: The City makes no representation about the accuracy of these records and shall not be liable for any damages

**CITY OF MADISON
 PUBLIC WORKS CONTRACT 6856
 CIPP REHAB OF SANITARY SEWERS PHASE 1 - 2012
 PROJECT NUMBER: 53W1395
 SHEET 6 - MPG FILES: 12691, 12695, 12699, 12703, 12707**

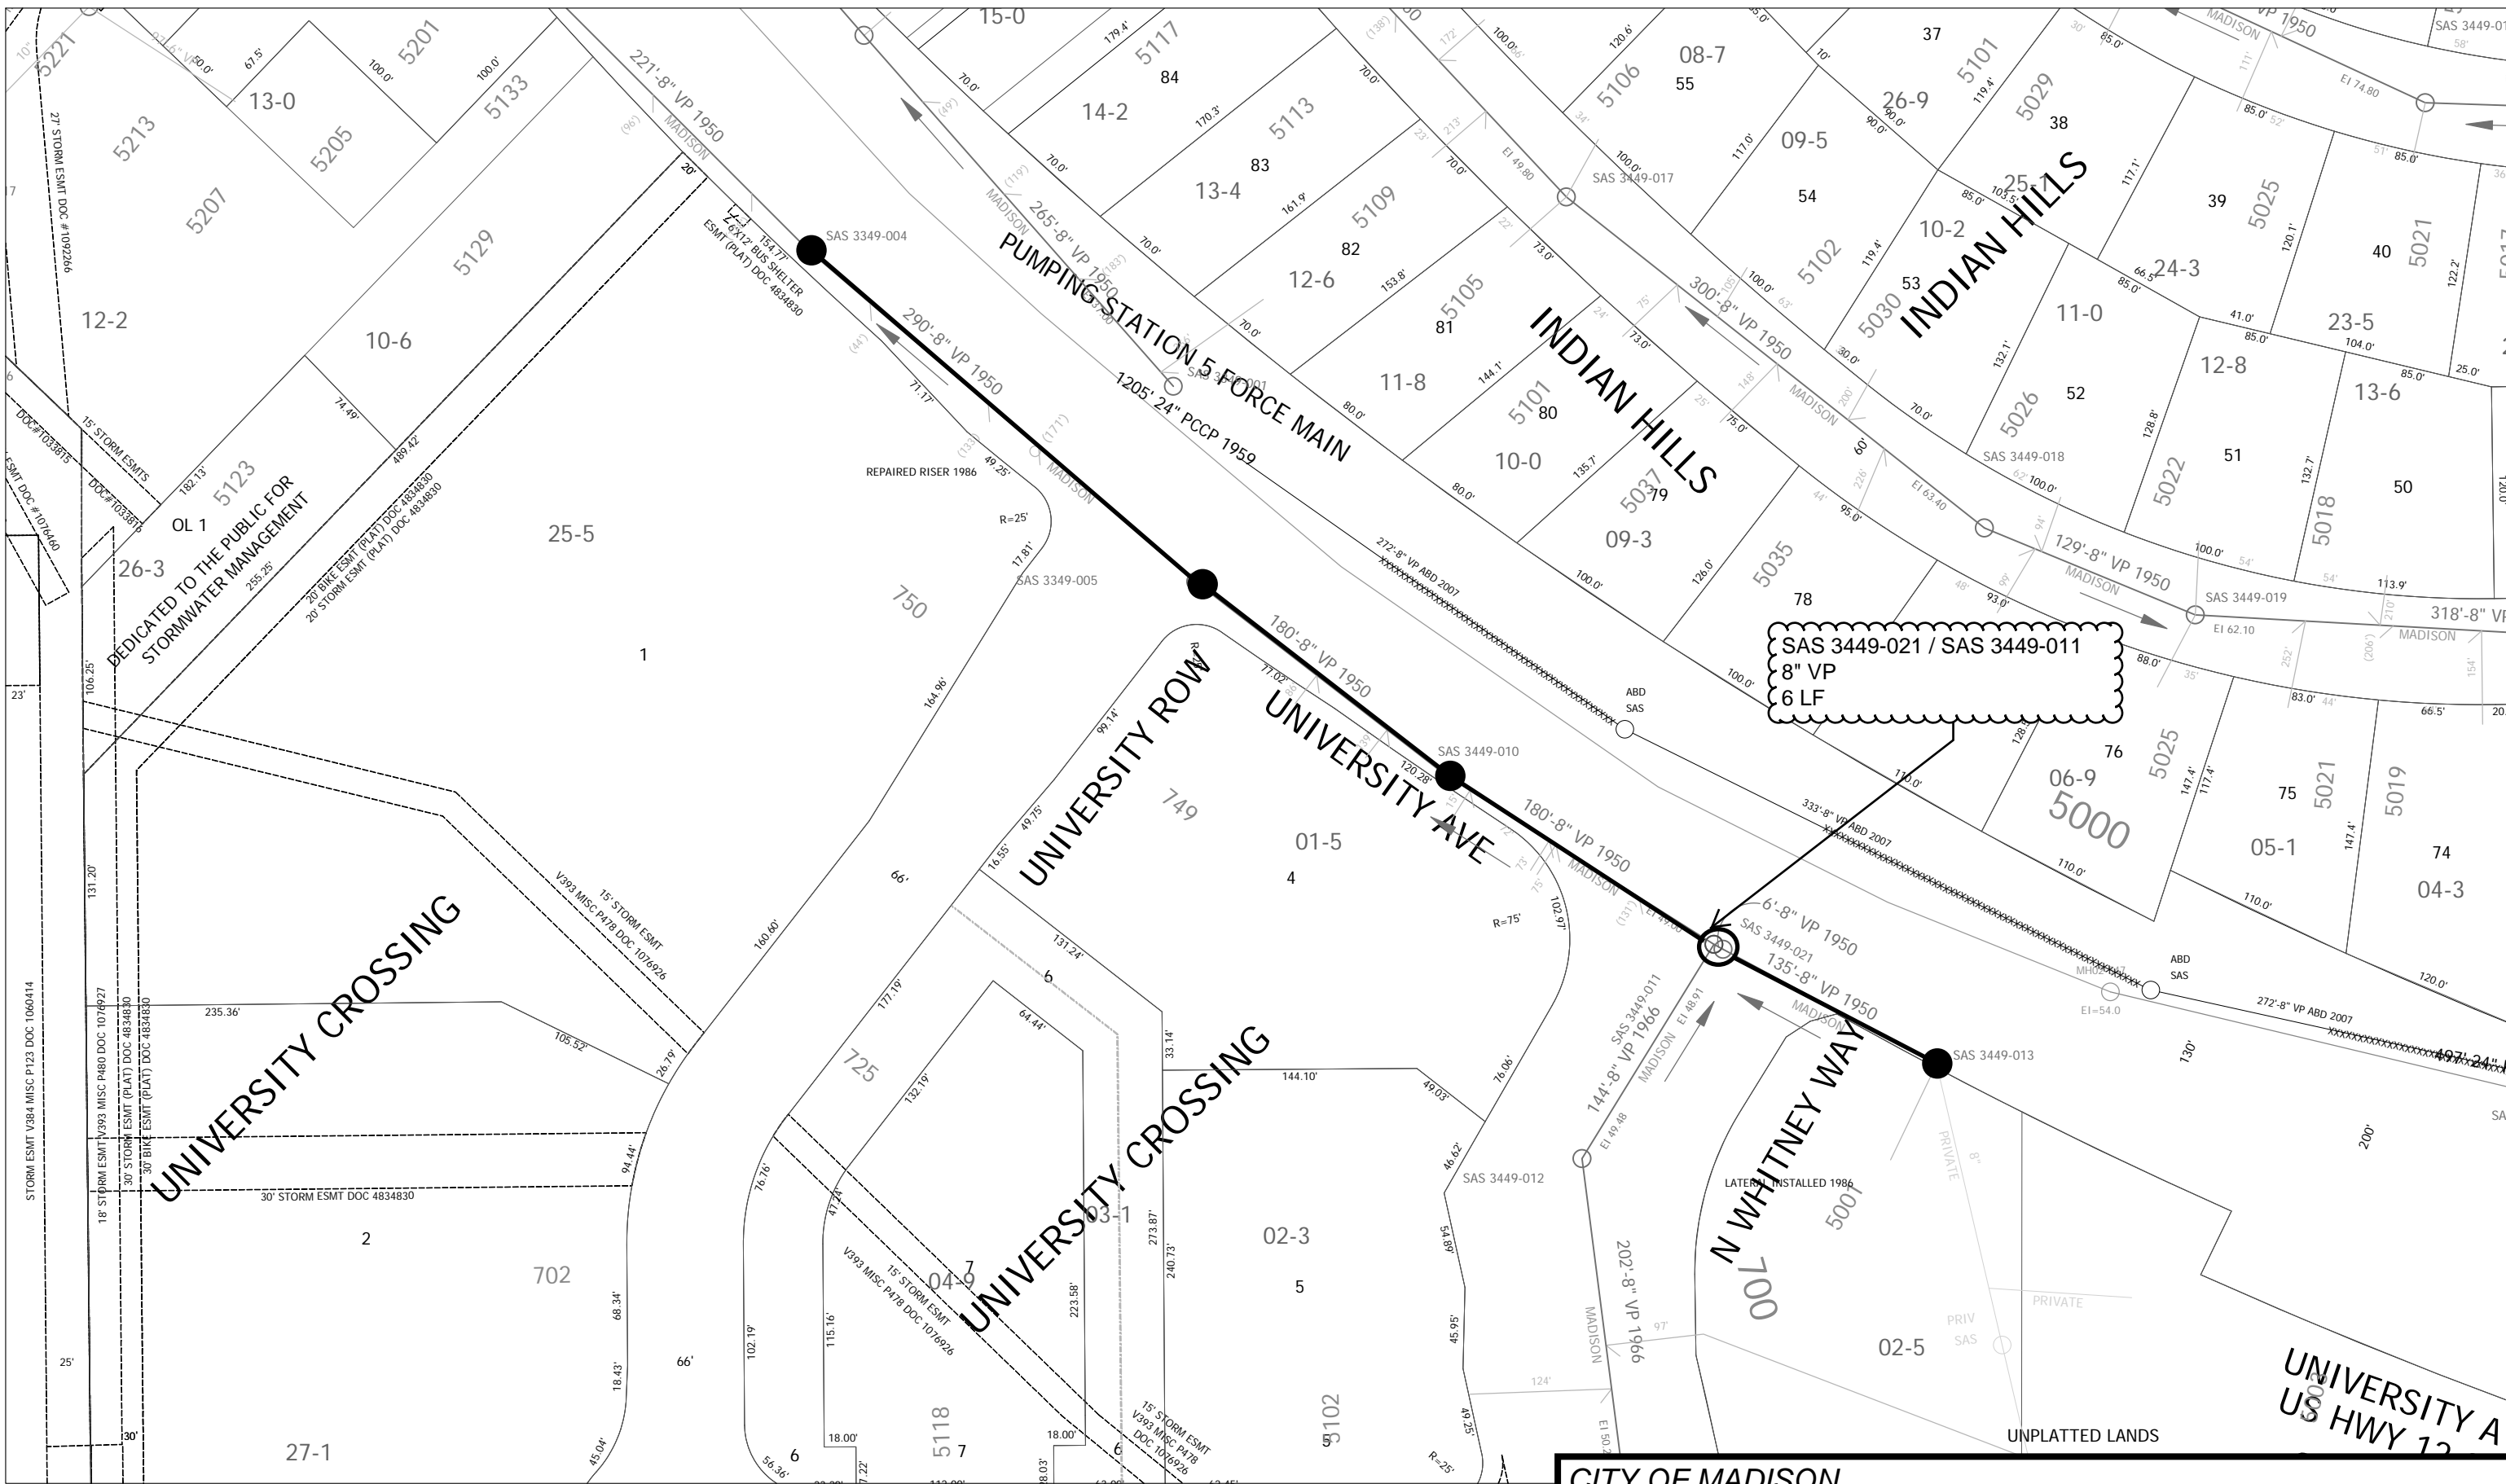

SAS 3449-021 / SAS 3449-011
 8" VP
 6 LF

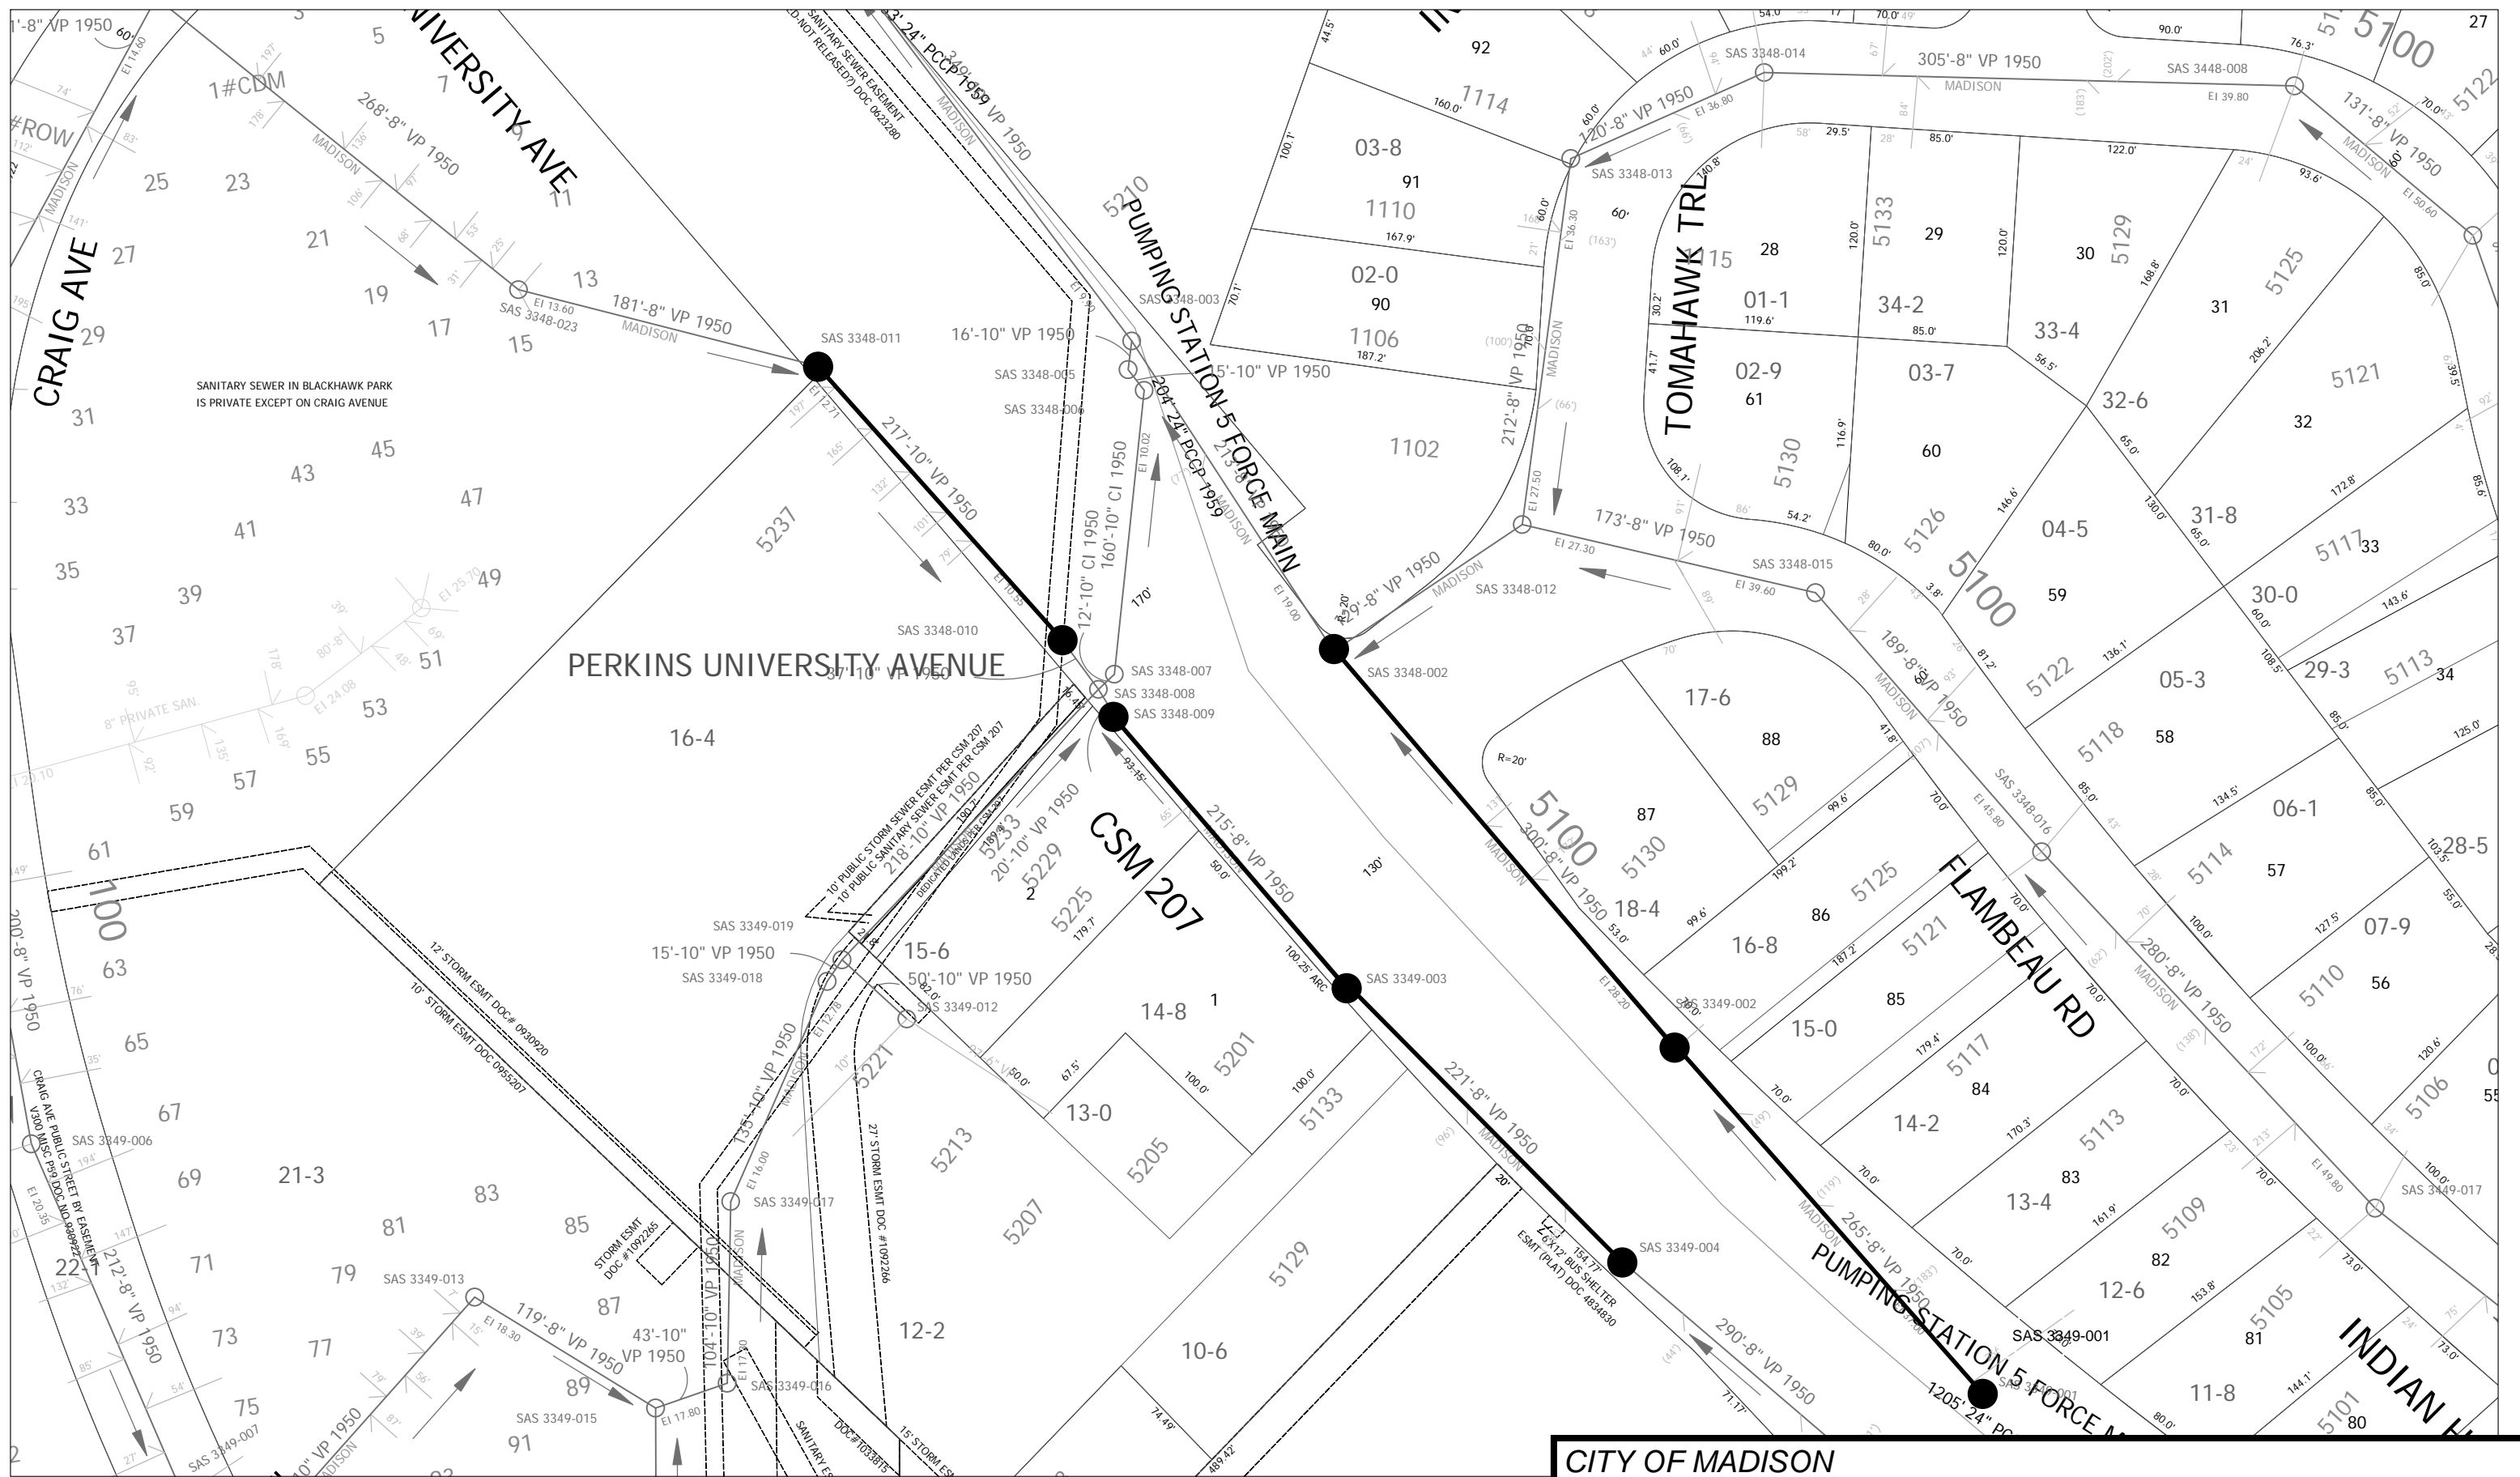


City of Madison, WI - GIS/Mapping data

Printed By: enfl

Disclaimer: The City makes no representation about the accuracy of these records and shall not be liable for any damages

**CITY OF MADISON
 PUBLIC WORKS CONTRACT 6856
 CIPP REHAB OF SANITARY SEWERS PHASE 1 - 2012
 PROJECT NUMBER: 53W1395
 SHEET 8 - MPG FILES: 10833, 10853, 10857, 10825, 10829**

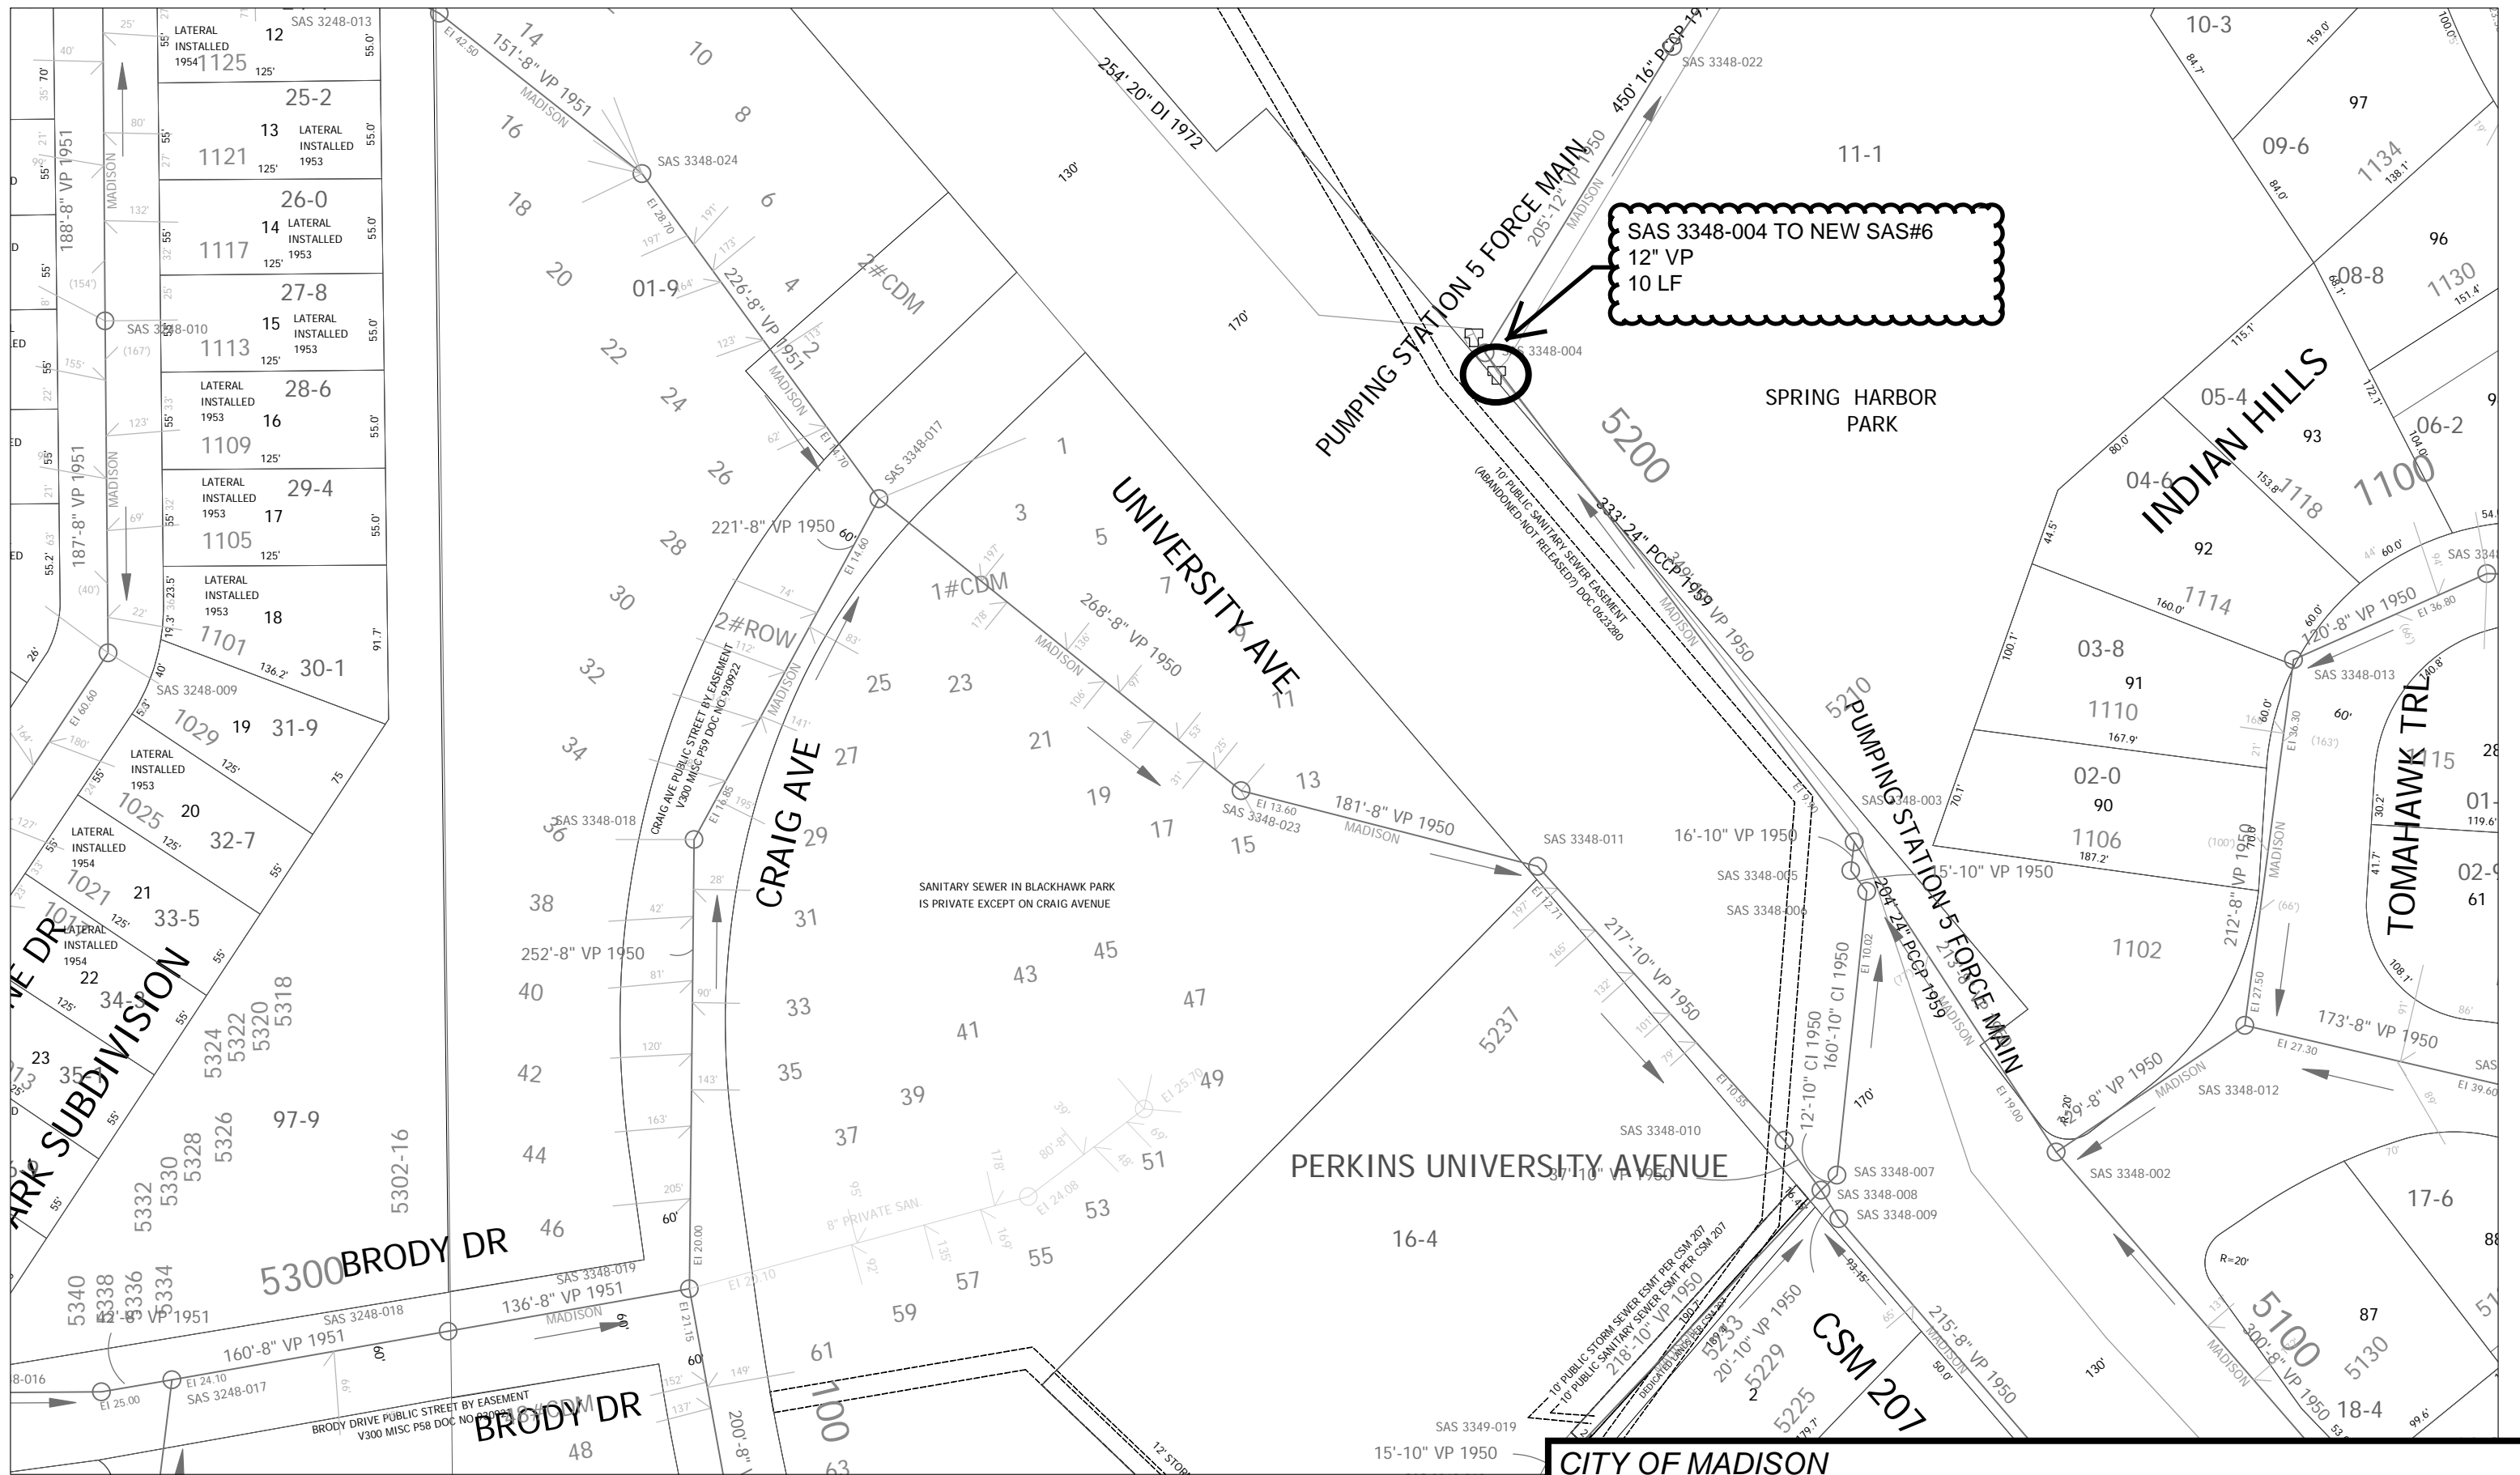


SAS 3348-004 TO NEW SAS#6
 12" VP
 10 LF

CITY OF MADISON
PUBLIC WORKS CONTRACT 6856
CIPP REHAB OF SANITARY SEWERS PHASE 1 - 2012
PROJECT NUMBER: 53W1395
SHEET 9 - MPG FILES: 10866

City of Madison, WI - GIS/Mapping data

Printed By: enfl

Disclaimer: The City makes no representation about the accuracy of these records and shall not be liable for any damages

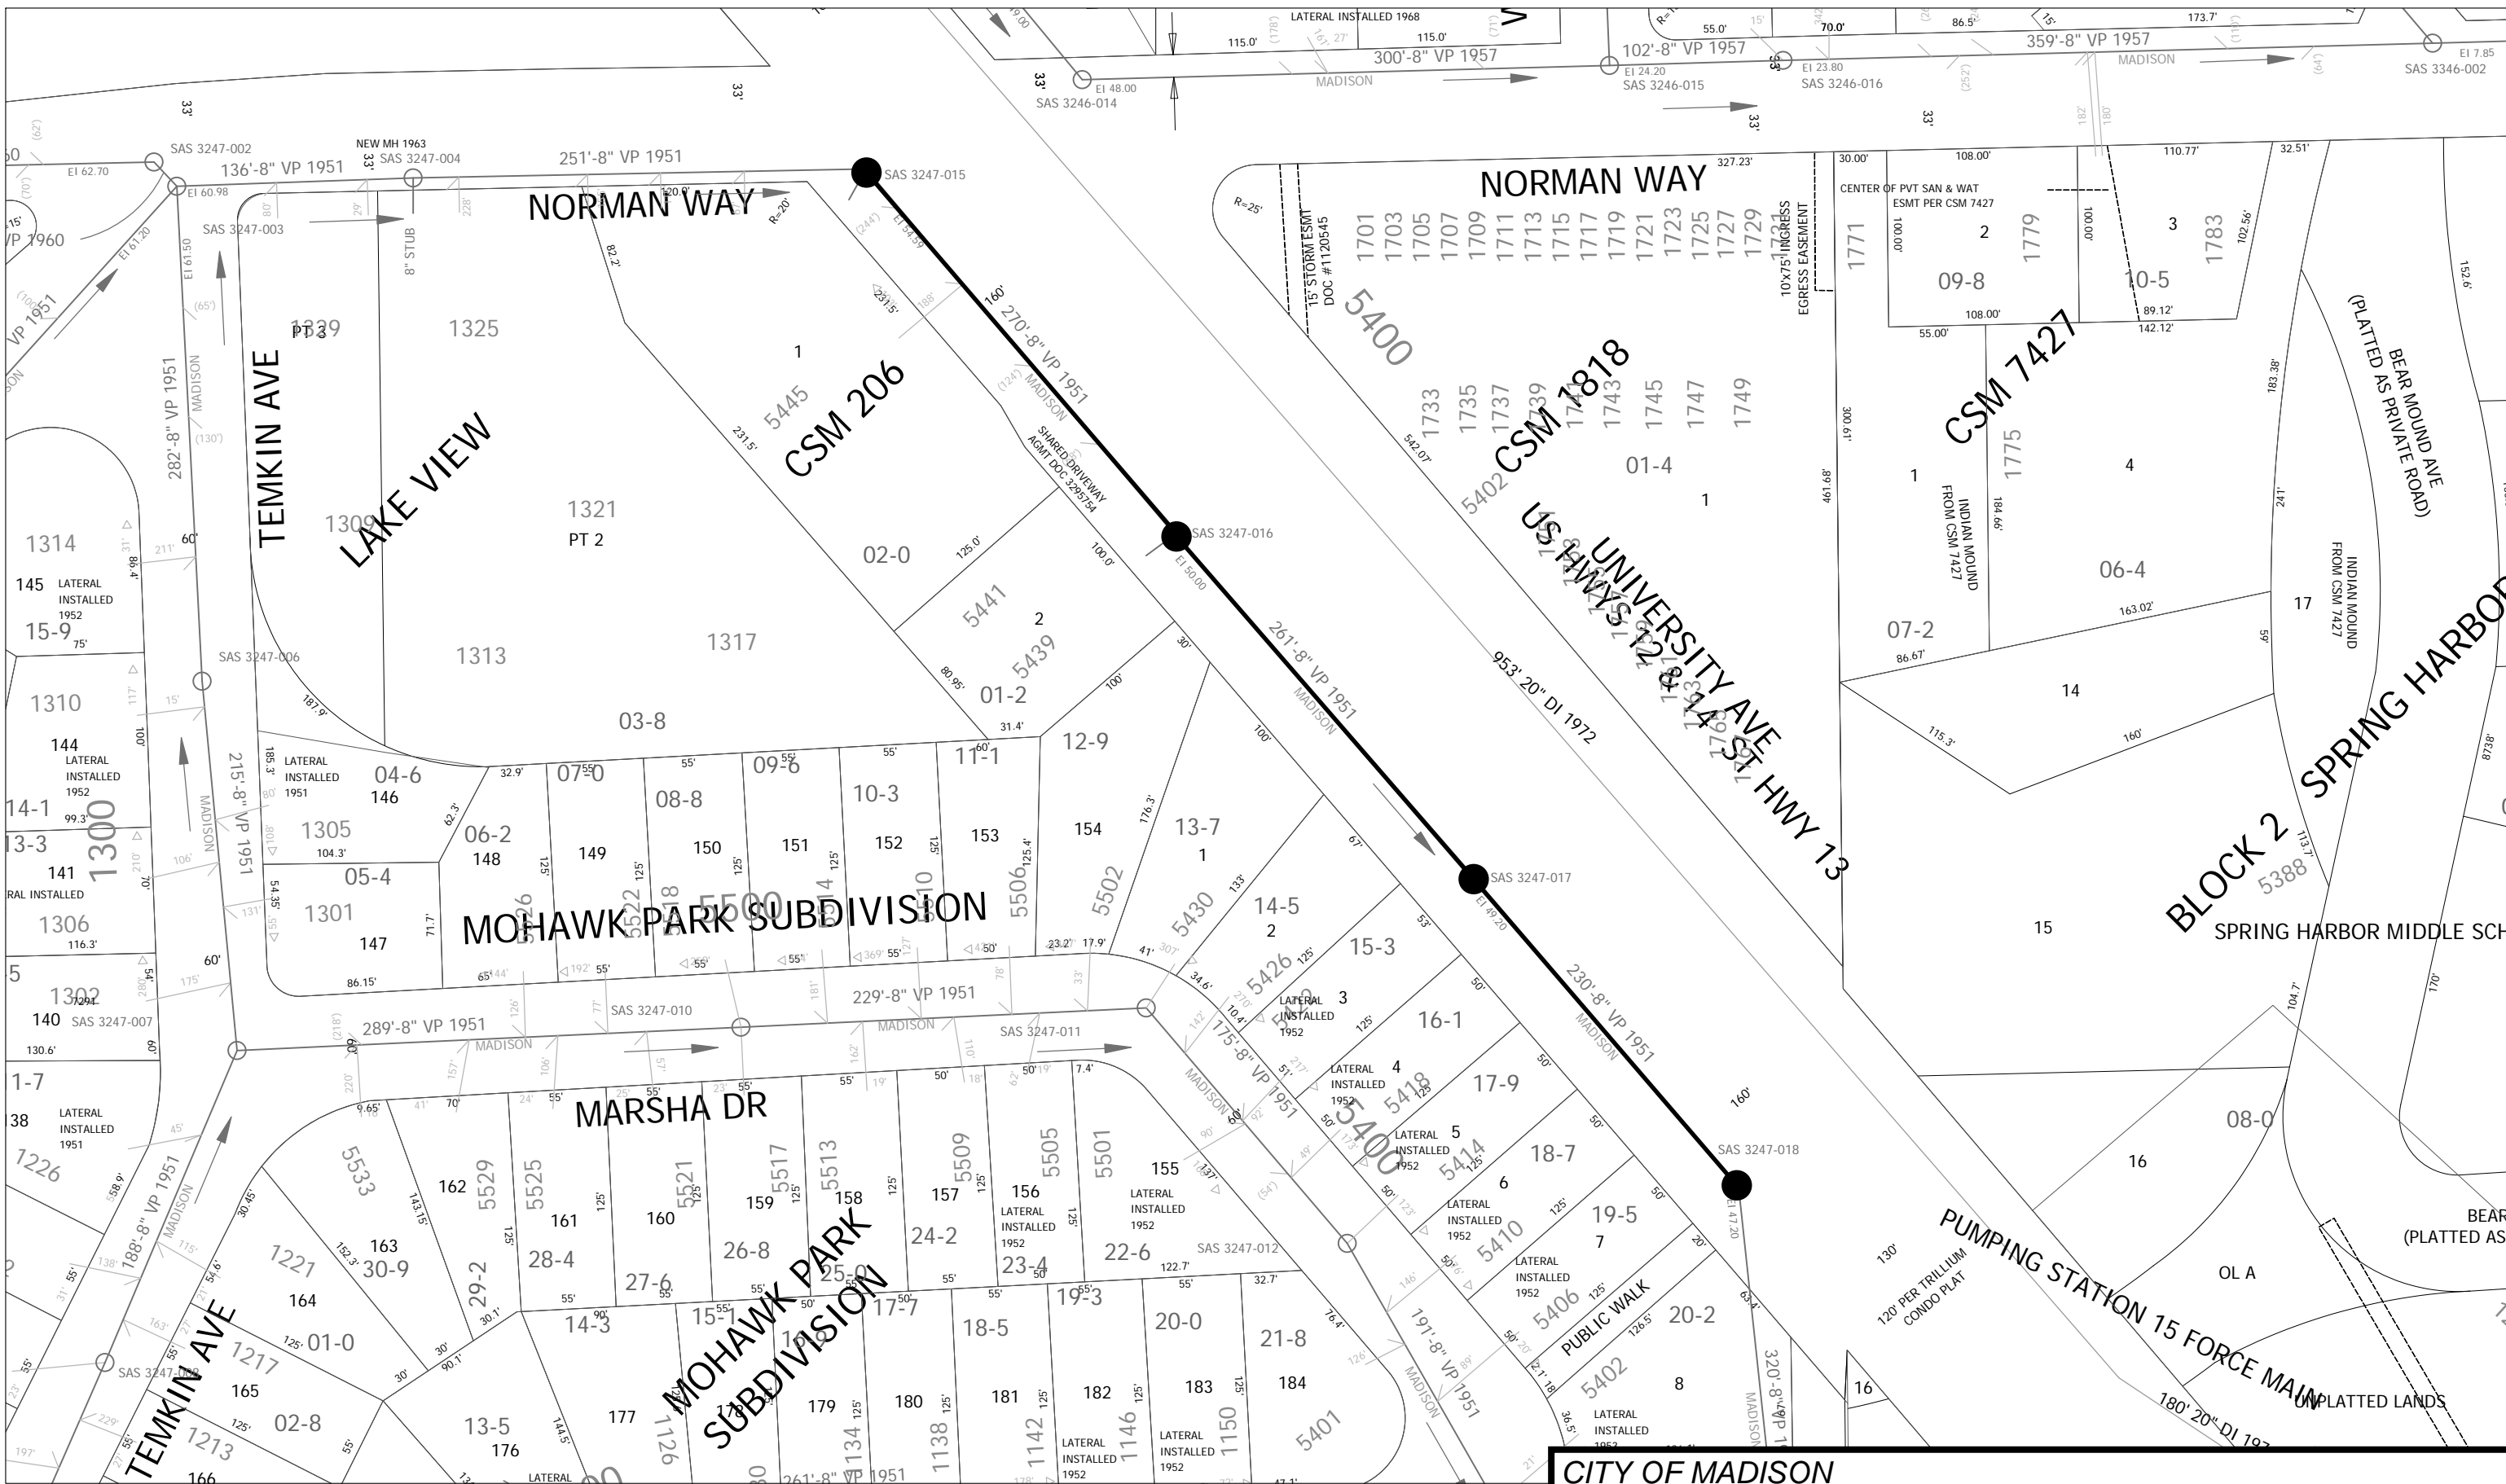


City of Madison, WI - GIS/Mapping data

Printed By: enftl

Disclaimer: The City makes no representation about the accuracy of these records and shall not be liable for any damages

CITY OF MADISON
PUBLIC WORKS CONTRACT 6856
CIPP REHAB OF SANITARY SEWERS PHASE 1 - 2012
PROJECT NUMBER: 53W1395
SHEET 10 - MPG FILES: 10895, 10899, 10891

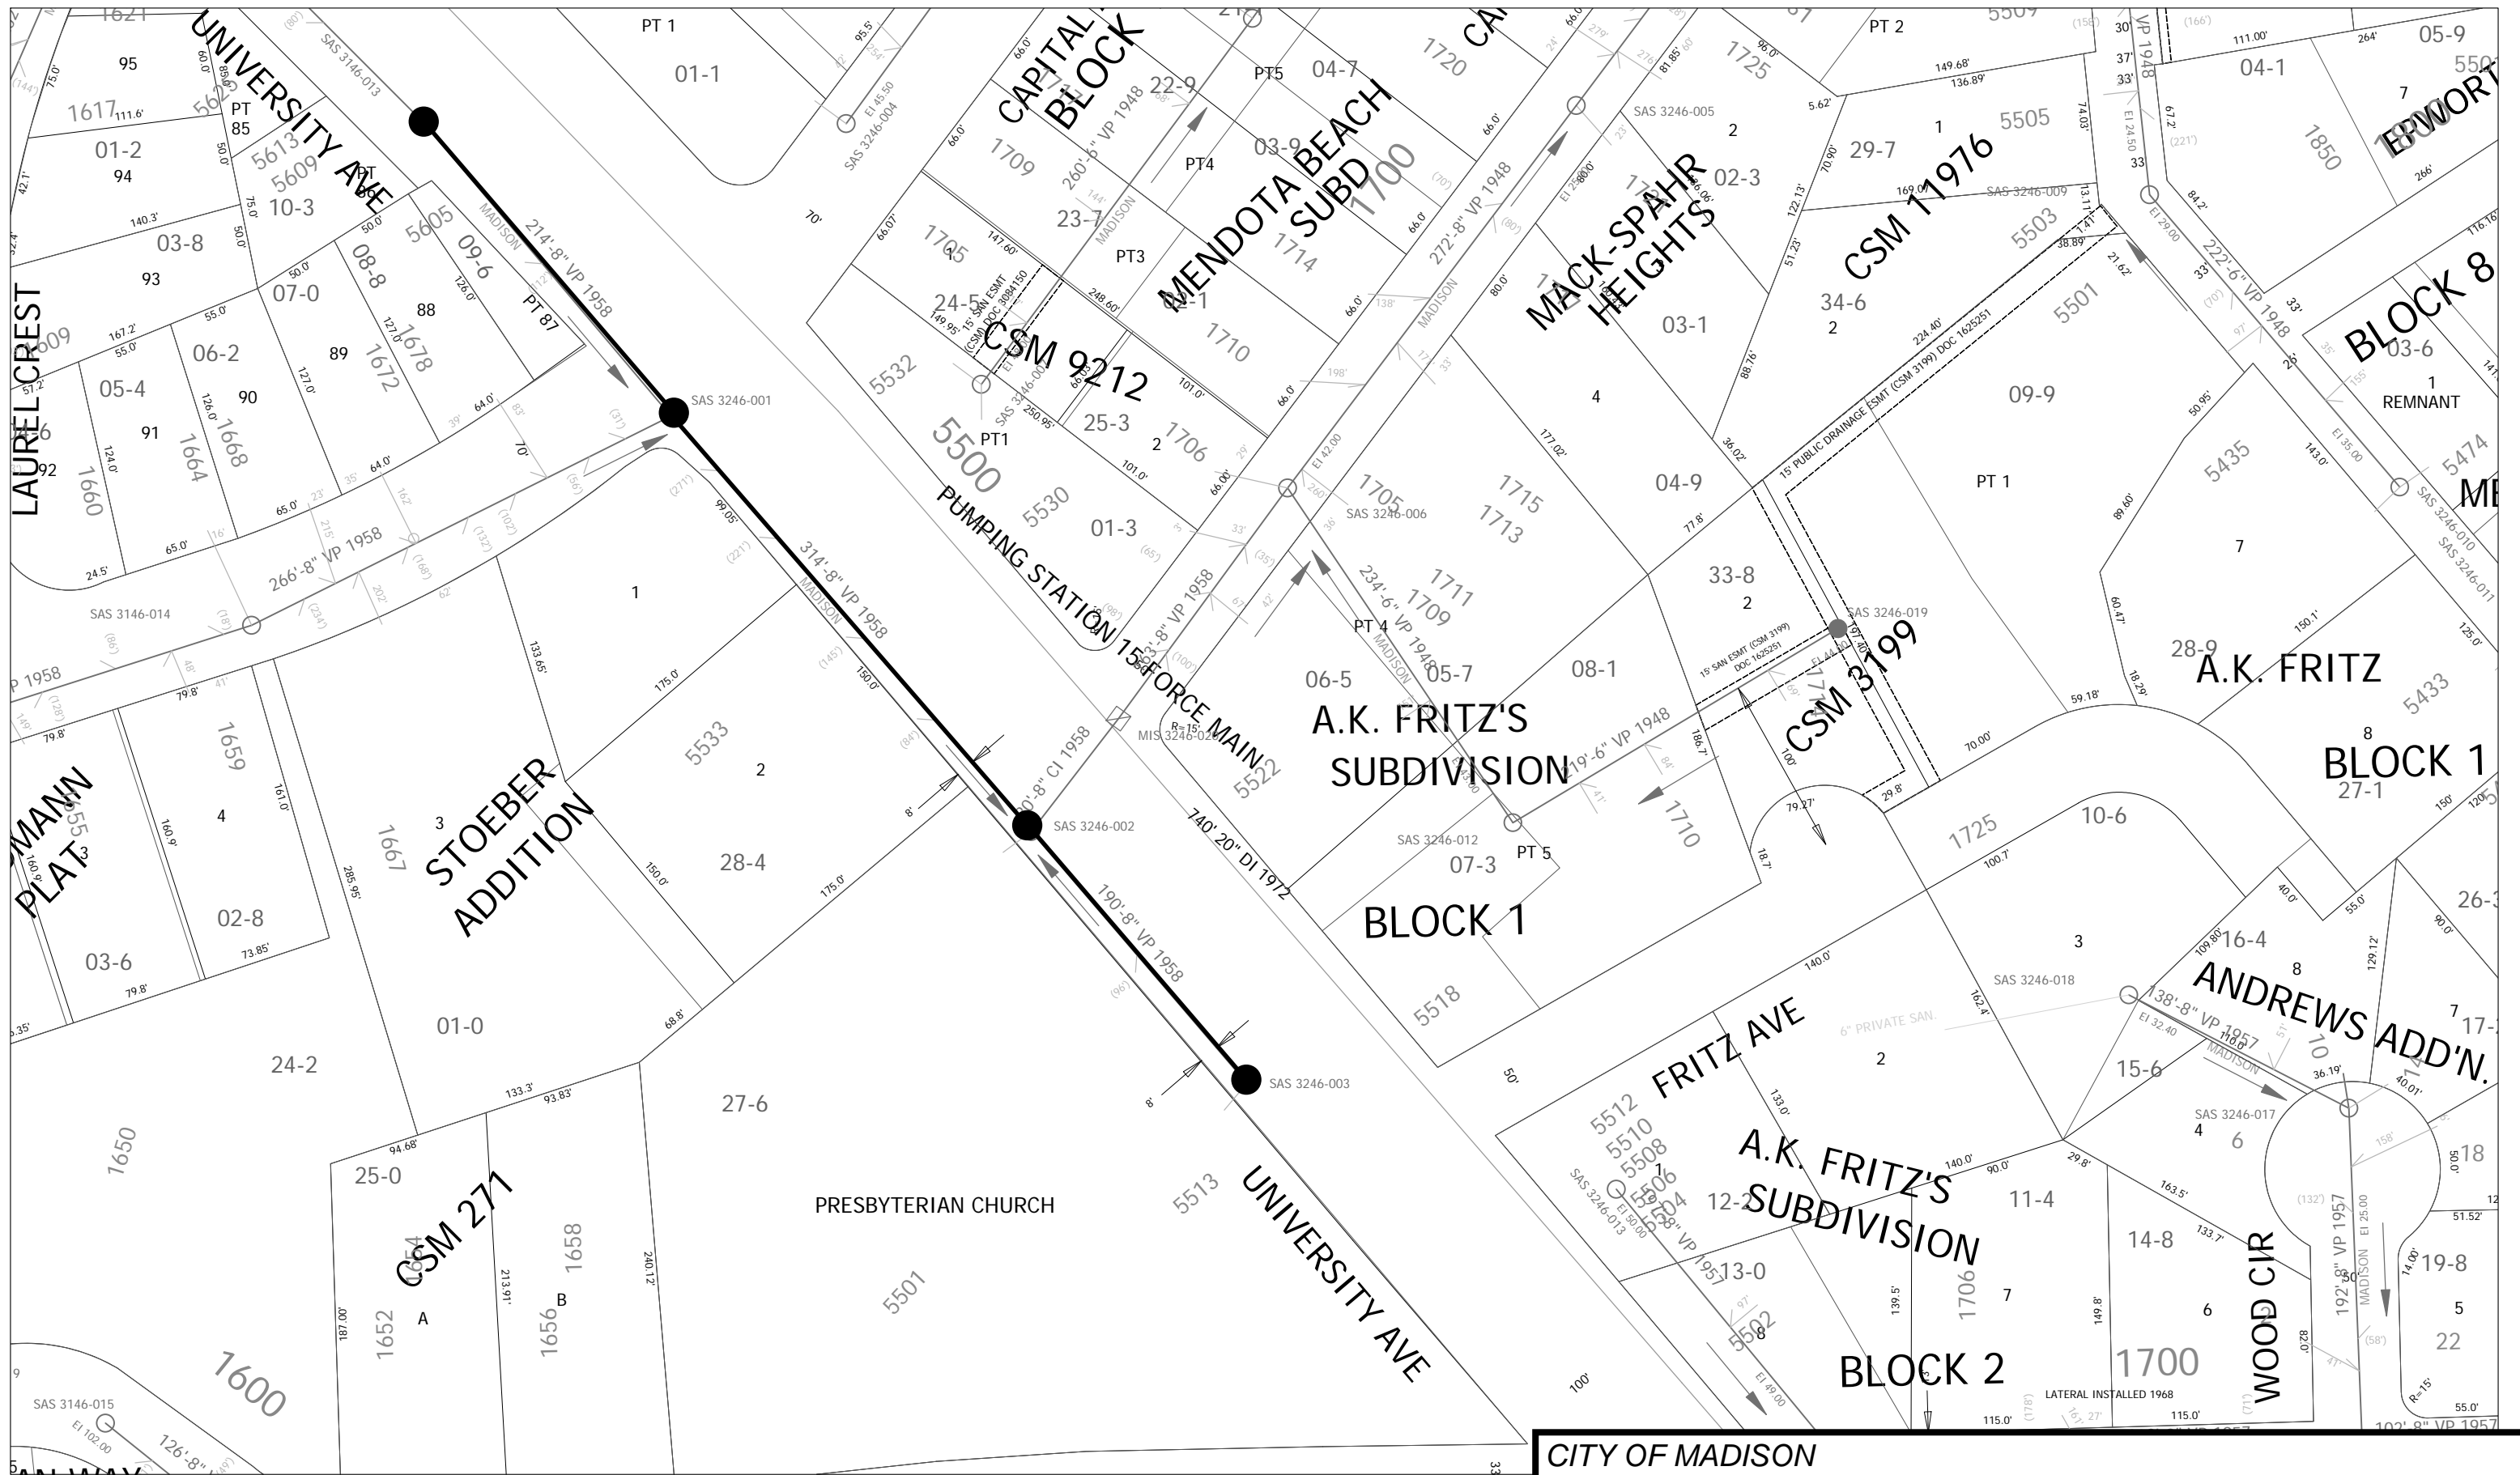


City of Madison, WI - GIS/Mapping data

Printed By: enfl

Disclaimer: The City makes no representation about the accuracy of these records and shall not be liable for any damages

**CITY OF MADISON
 PUBLIC WORKS CONTRACT 6856
 CIPP REHAB OF SANITARY SEWERS PHASE 1 - 2012
 PROJECT NUMBER: 53W1395
 SHEET 11 - MPG FILES: 10879, 485, 10875**

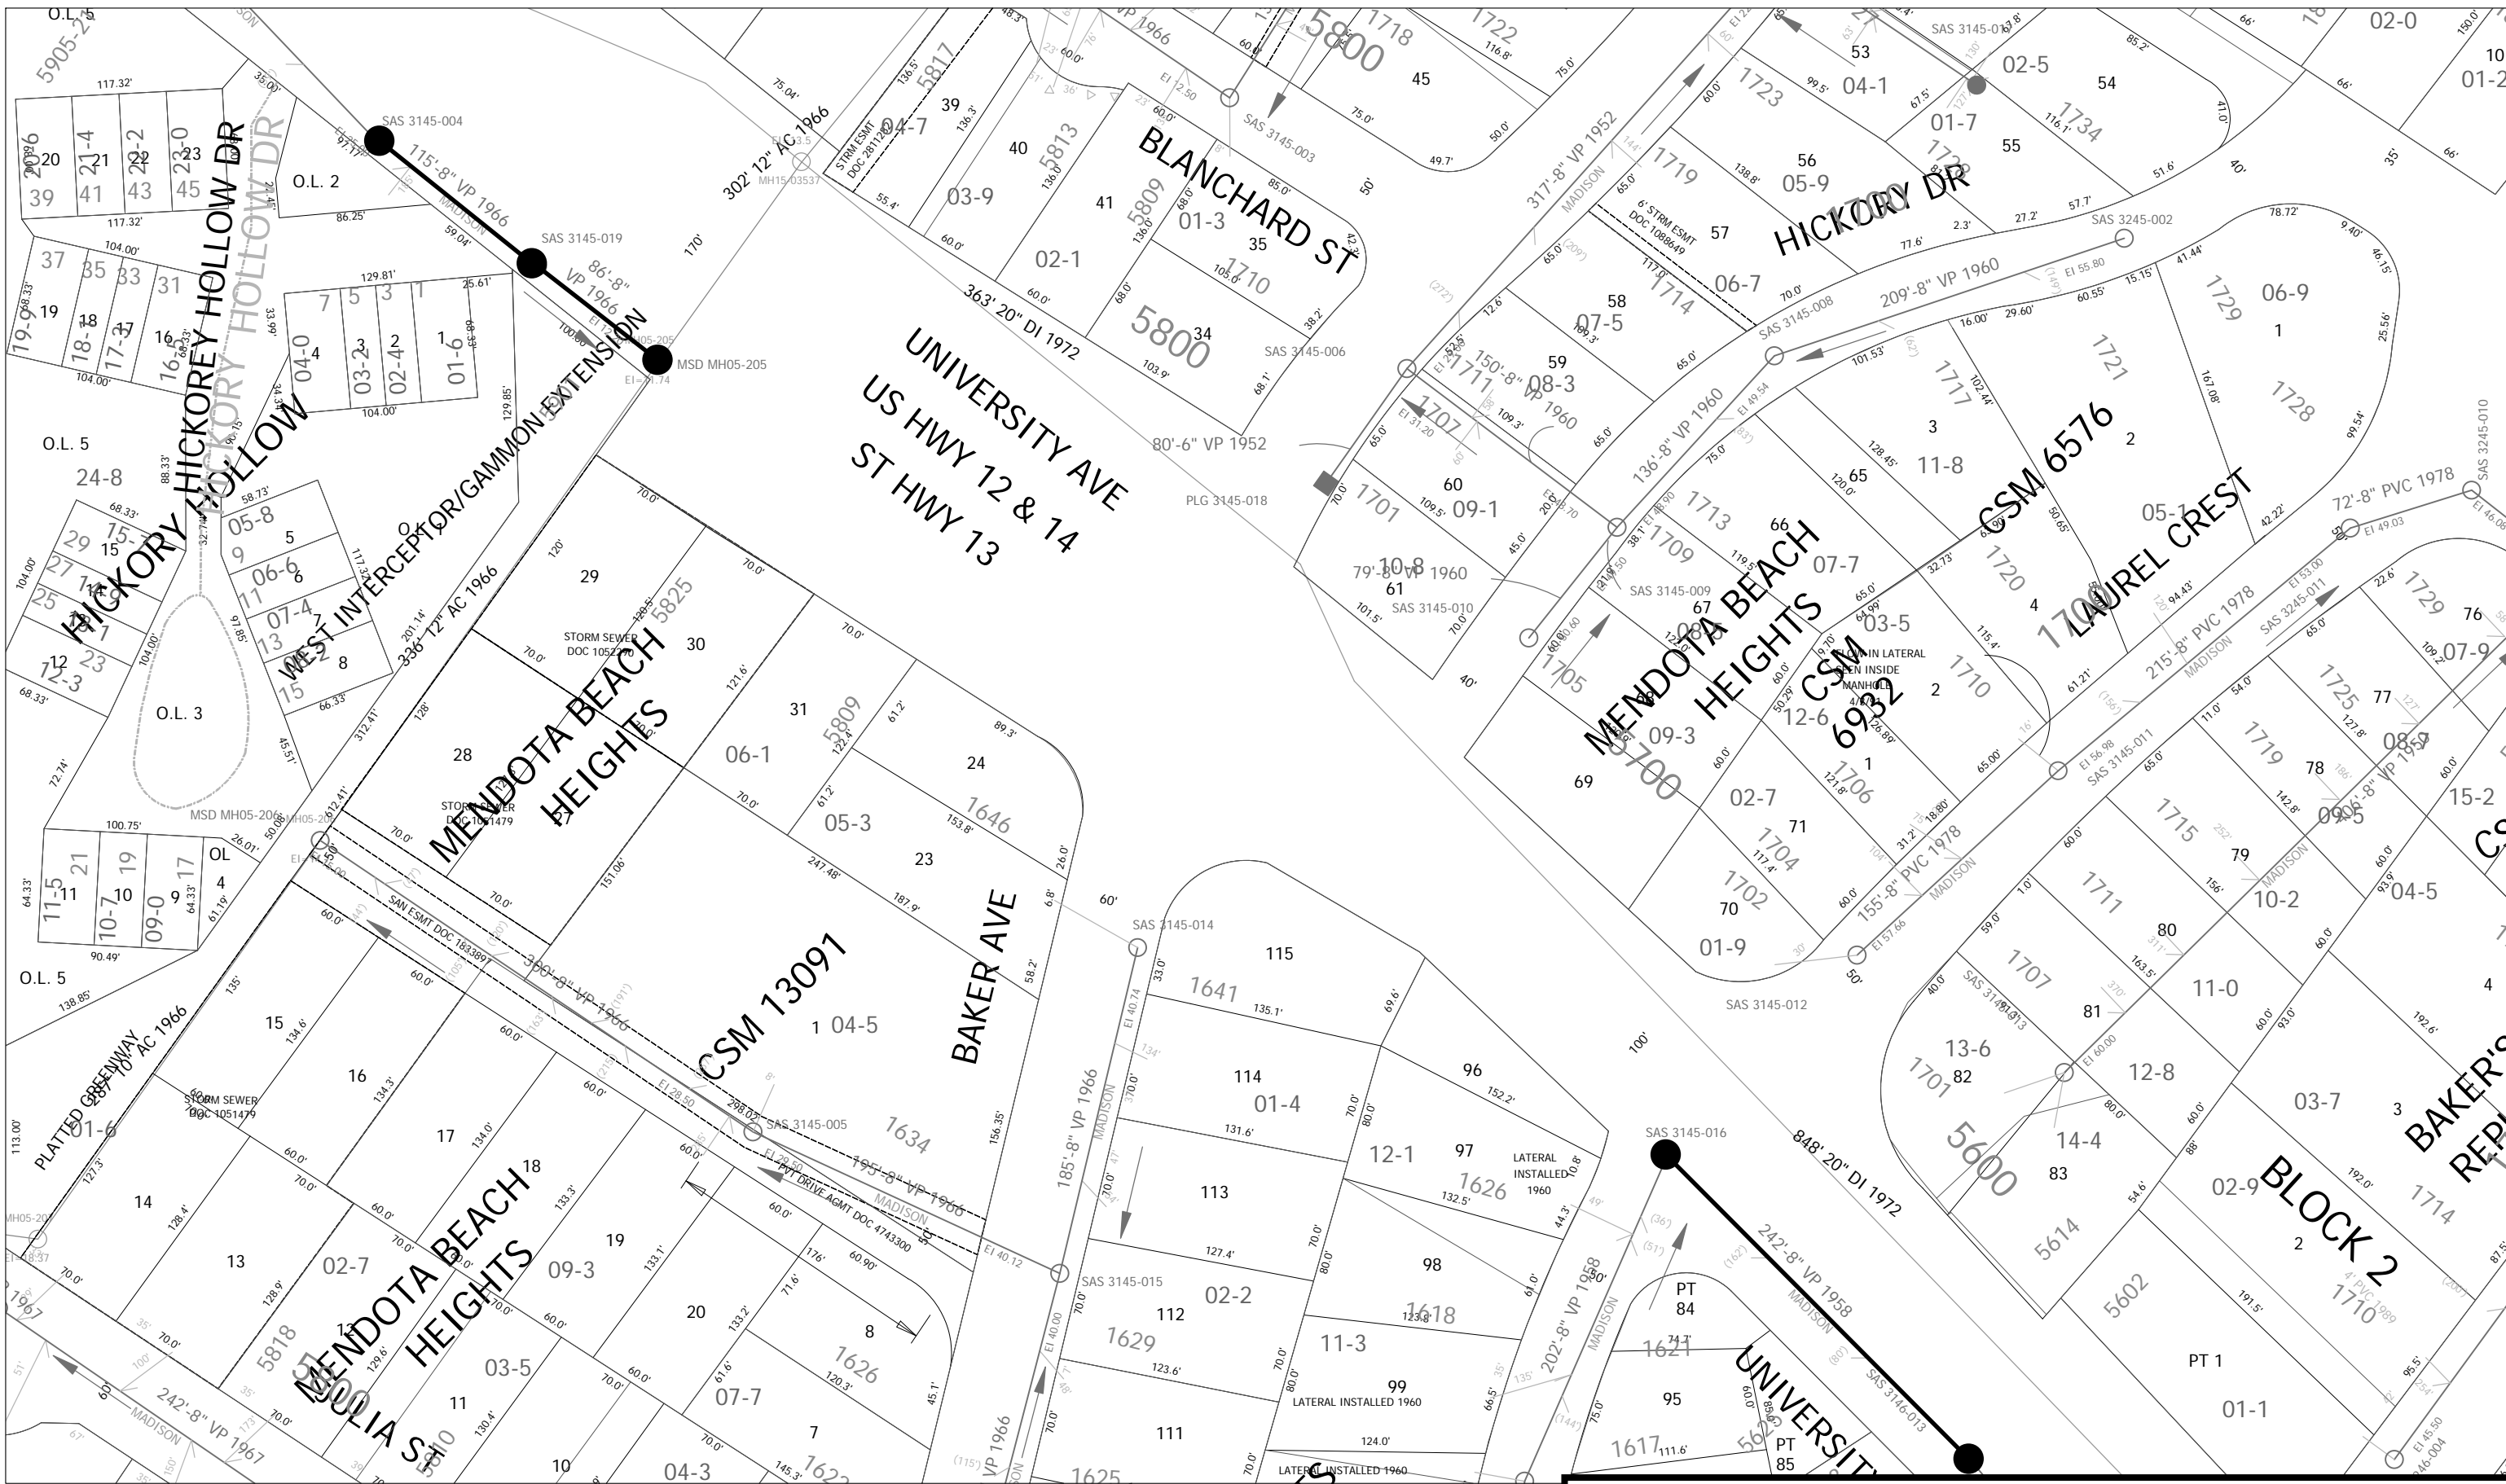


City of Madison, WI - GIS/Mapping data

Printed By: enfl

Disclaimer: The City makes no representation about the accuracy of these records and shall not be liable for any damages

CITY OF MADISON
PUBLIC WORKS CONTRACT 6856
CIPP REHAB OF SANITARY SEWERS PHASE 1 - 2012
PROJECT NUMBER: 53W1395
SHEET 12 - MPG FILES: 10793, 10725

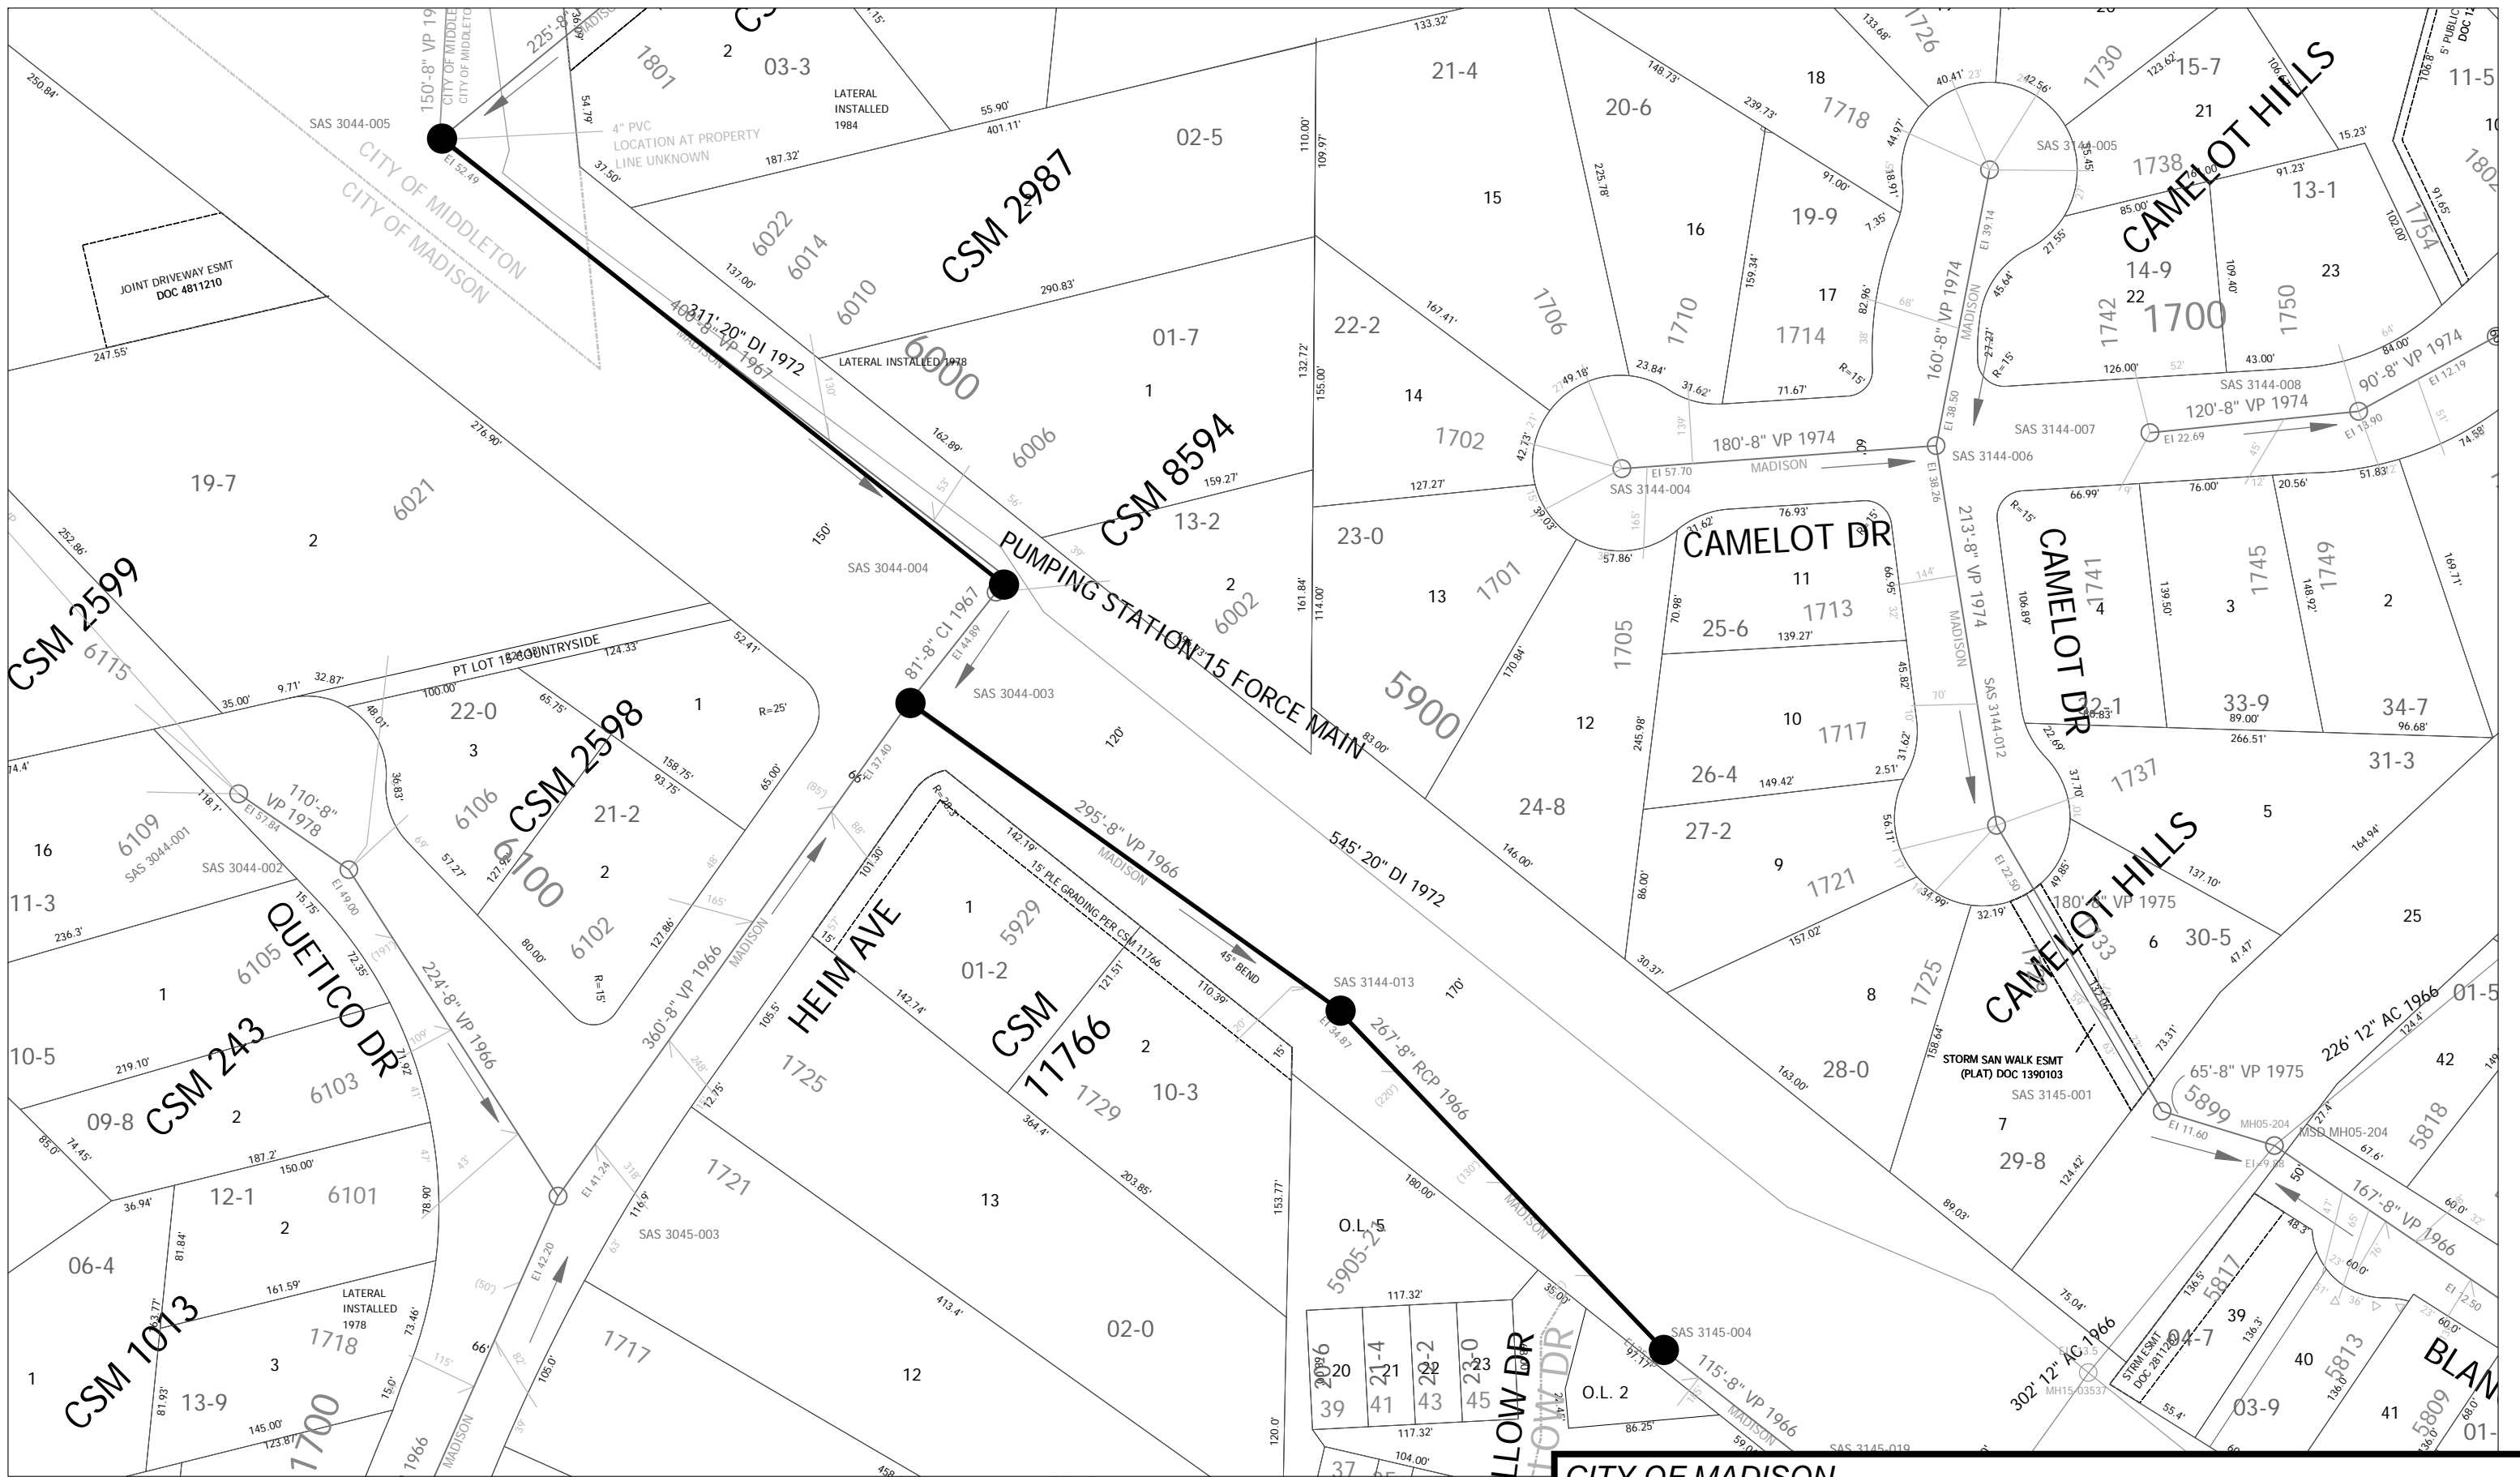


City of Madison, WI - GIS/Mapping data

Printed By: enfl

Disclaimer: The City makes no representation about the accuracy of these records and shall not be liable for any damages

CITY OF MADISON
PUBLIC WORKS CONTRACT 6856
CIPP REHAB OF SANITARY SEWERS PHASE 1 - 2012
PROJECT NUMBER: 53W1395
SHEET 13 - MPG FILES: 10781, 10785, 10789

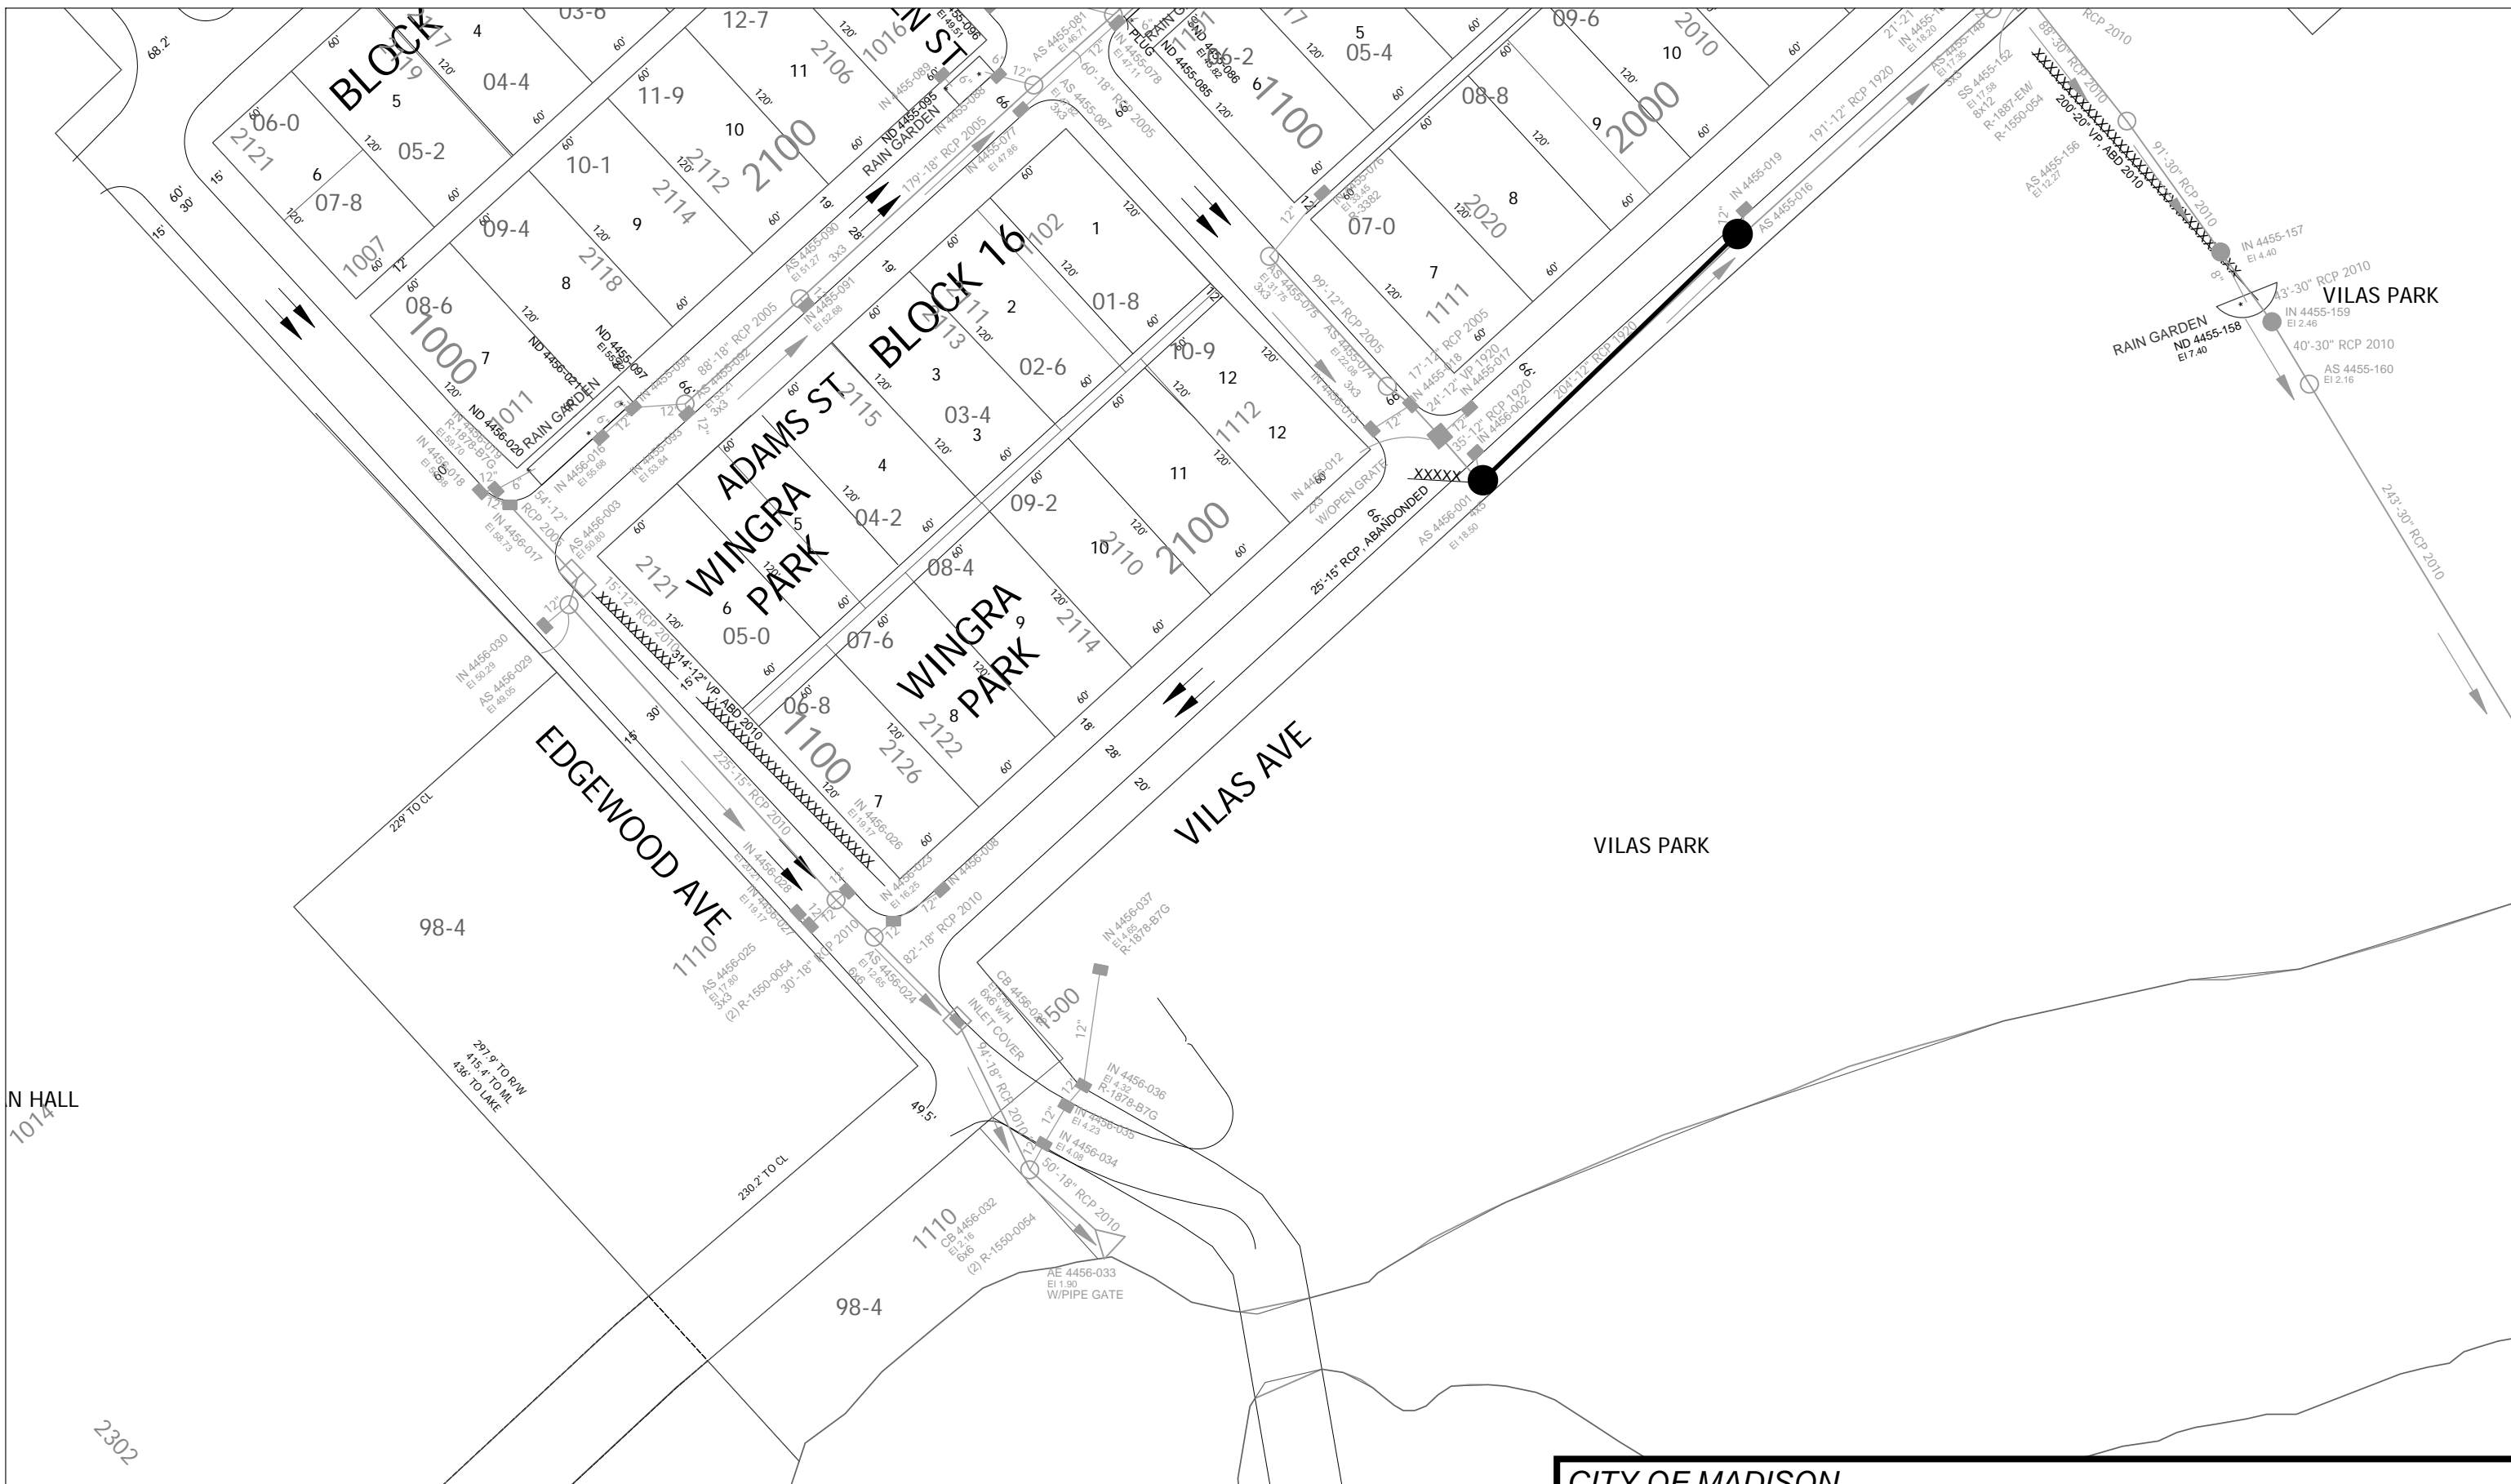

City of Madison, WI - GIS/Mapping data

Printed By: enfl
 Disclaimer: The City makes no representation about the accuracy of these records and shall not be liable for any damages

**CITY OF MADISON
 PUBLIC WORKS CONTRACT 6856
 CIPP REHAB OF SANITARY SEWERS PHASE 1 - 2012
 PROJECT NUMBER: 53W1395
 SHEET 15 - 33702**