


**STREETS EAST YARD
AND LOT REPAVING - 2017**

**CONTRACT NO. 7852
PROJECT NO. 11005**

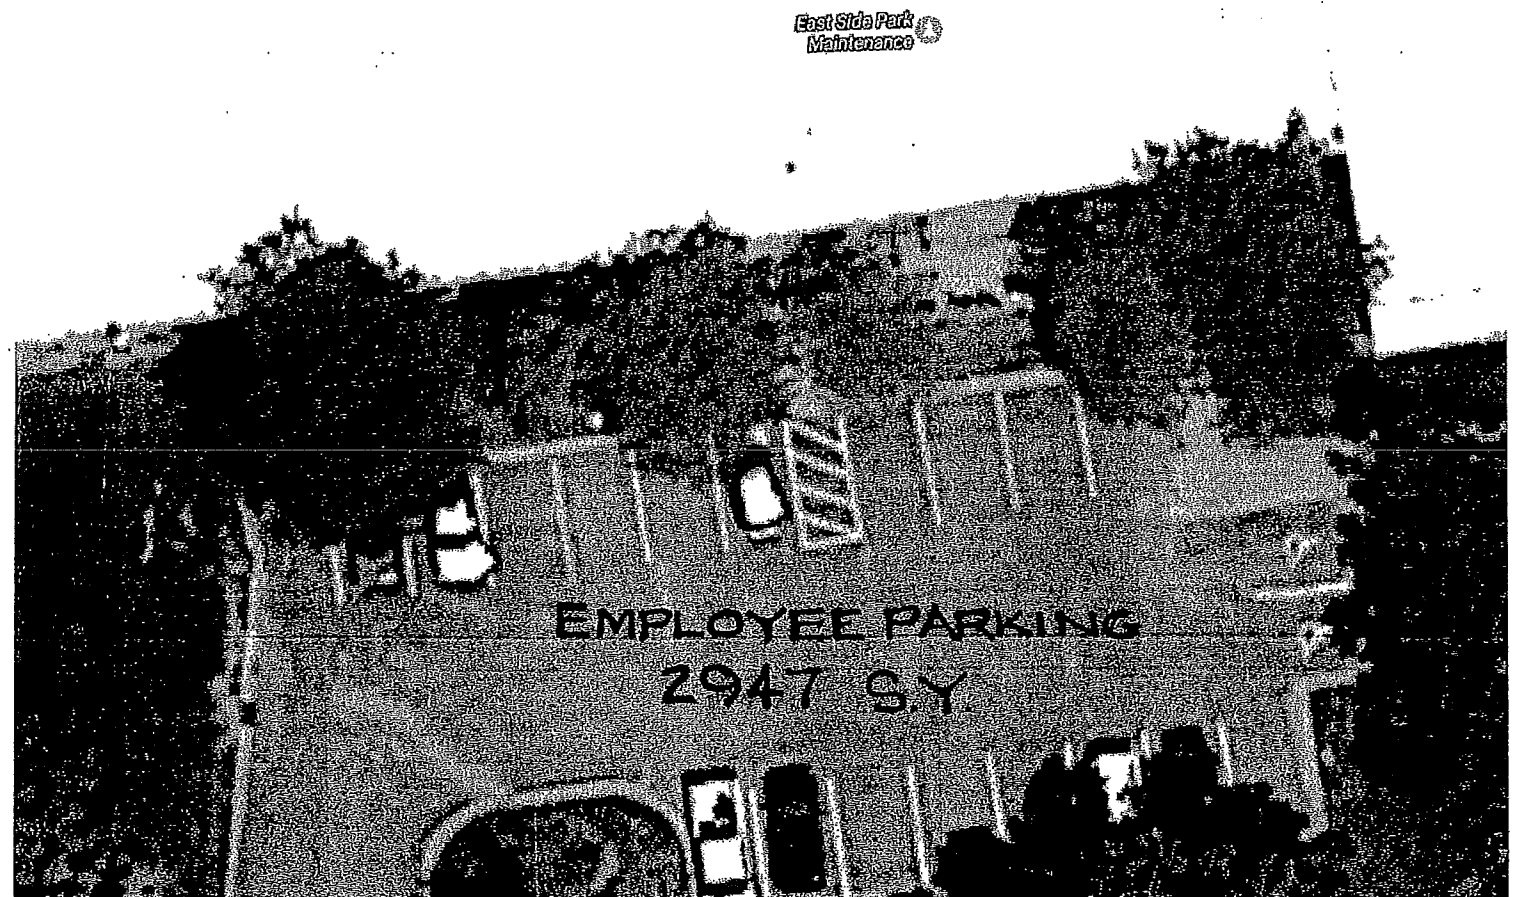

STREETS EAST YARD
(PAGES 2 & 3 COMBINED)
AREA = 24,088 S.Y.

MATCH
LINE

CONCRETE STOOP
LOCATION


PARKS EAST / FORESTRY

East Side Park
Maintenance

MATCH
LINE

SYCAMORE AVENUE

STREETS EAST YARD
(PAGES 2 & 3 COMBINED)
AREA = 24,088 S.Y.

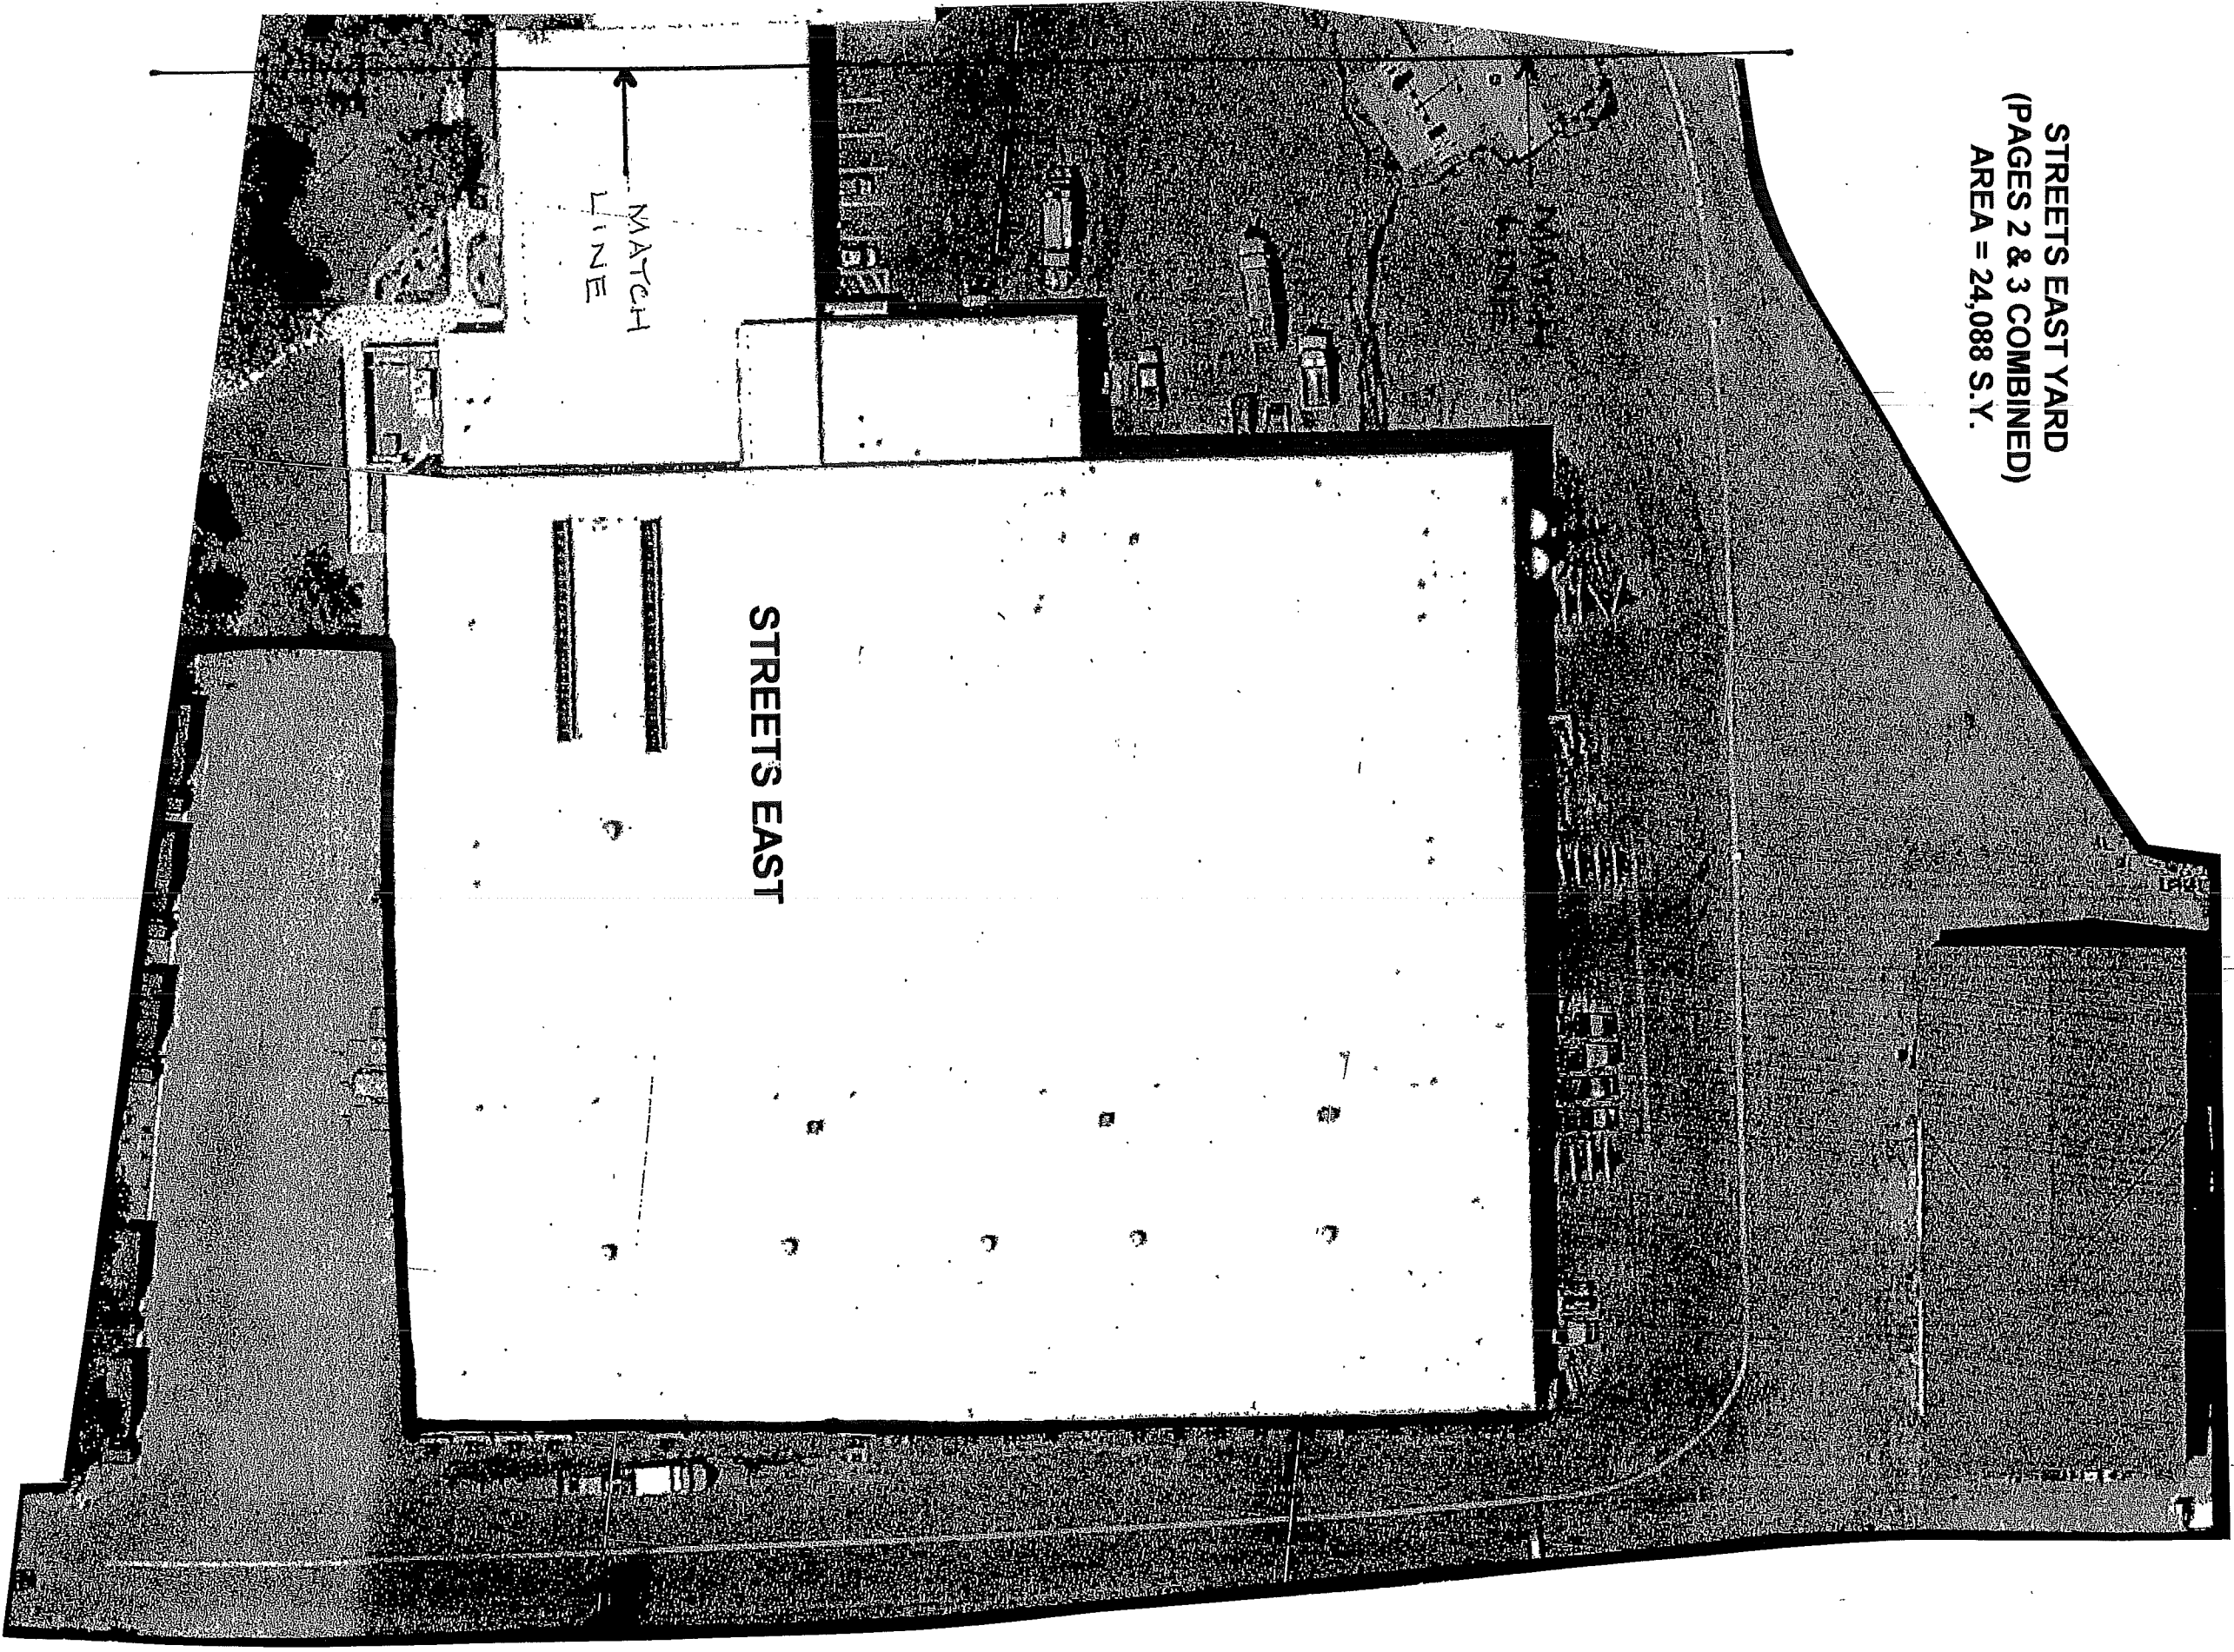

SYCAMORE AVENUE

SHEET 3 OF 4
NOT TO SCALE





City of Madison
Public Works
Madison, WI 53710

Design prepared by:
City of Madison

Project:
East Public Works Facility

Location:
Address: Fremont Ave

Contract:

















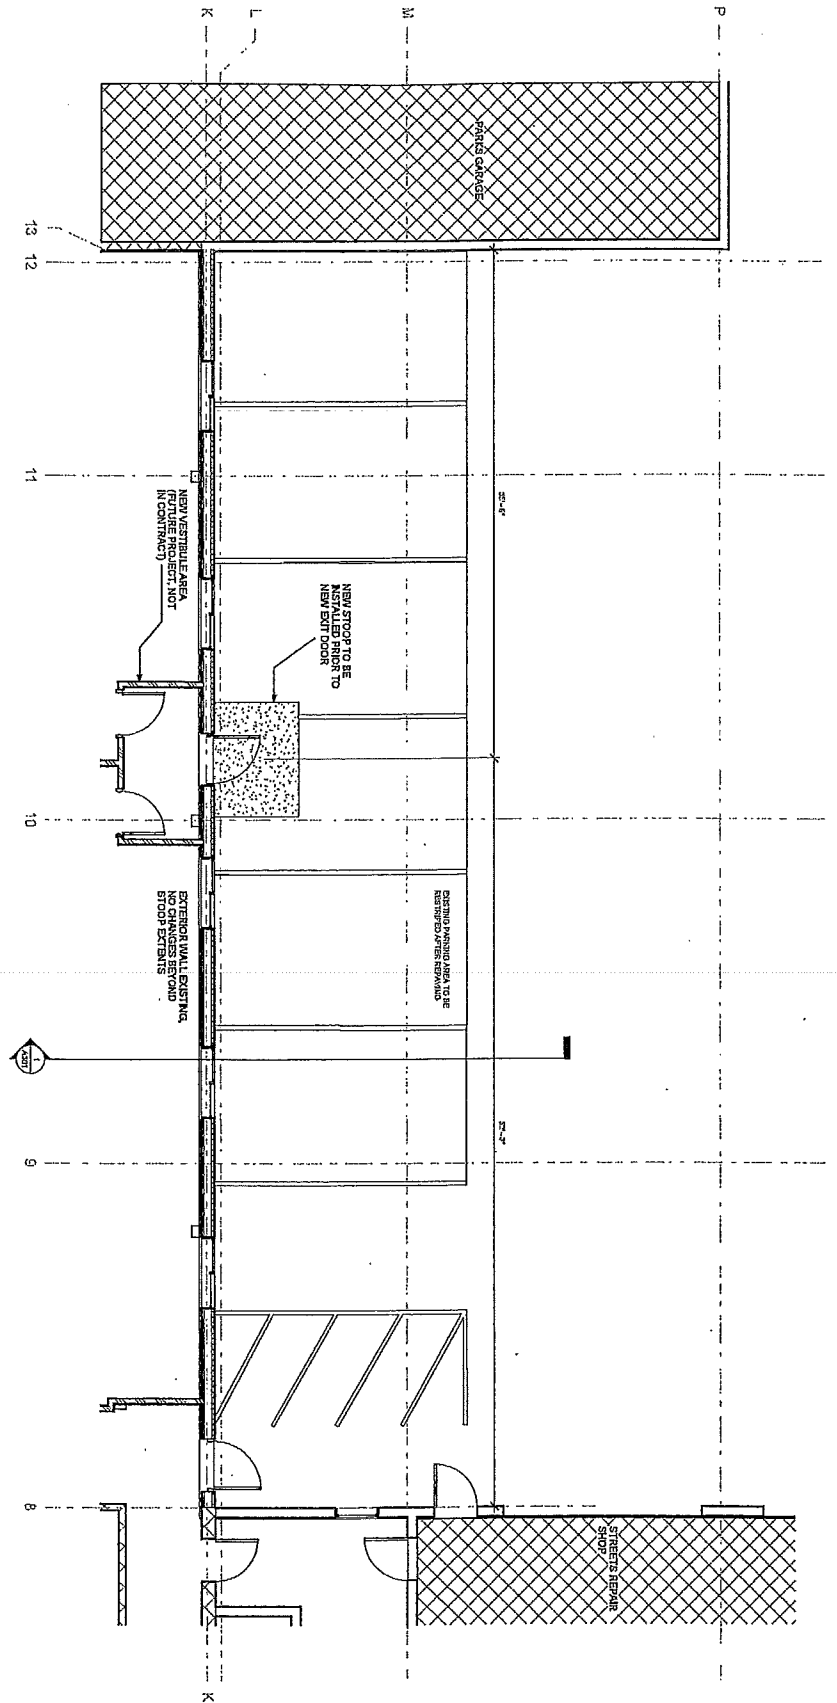

① FIRST FLOOR EXTERIOR REMODEL - UPDATE
1/2" = 1/4"



City of Madison
Public Works
Madison, WI 53710

Design prepared by:
City of Madison

Project:
East Public Works Facility

Location:
Address: Fremont Ave

Contract:


















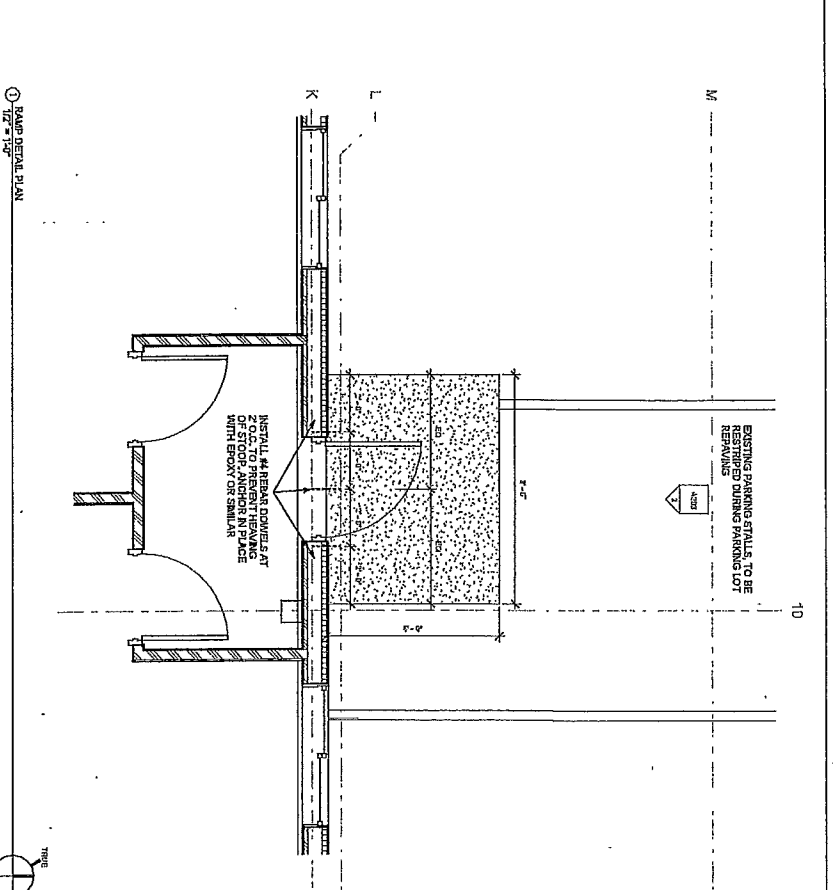


① RAMP DETAIL PLAN

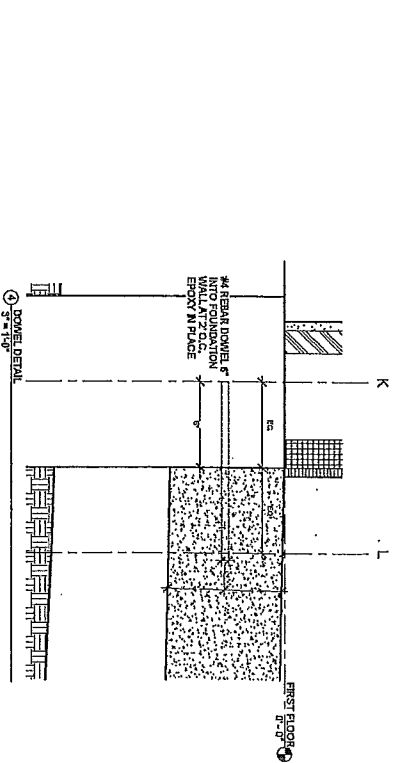


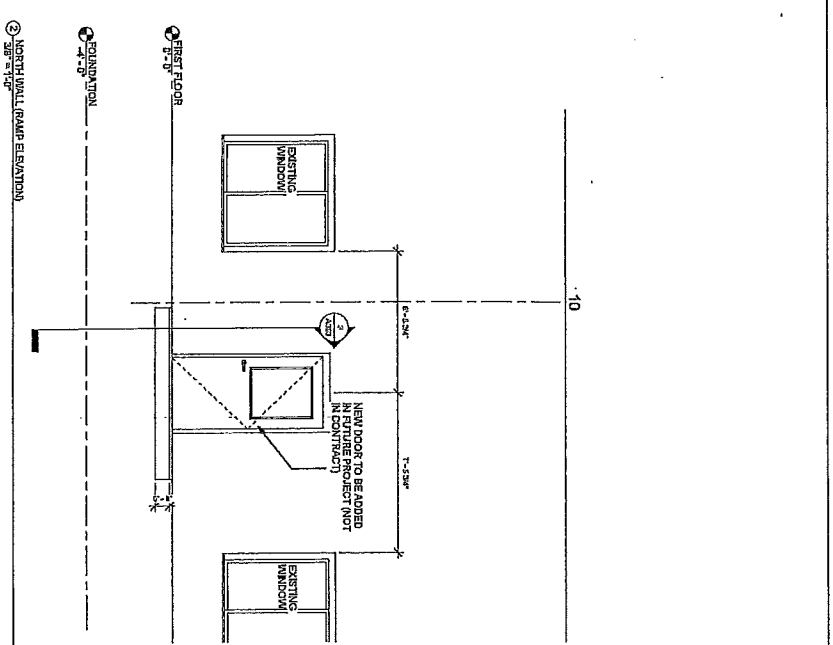


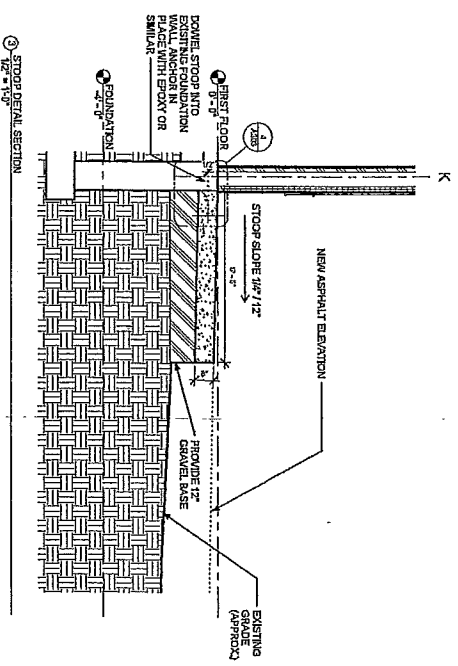

③ STOOP DETAIL SECTION
