

5

5

COMMERCIAL AVE.

STARKWEATHER CREEK

CURVE 'R'7	CURVE 'R'8
PI=20'R'+14.75	PI=23'R'+12.08
X=832475.44	X=832411.37
Y=494680.98	Y=494971.67
DELTA= 13°40'51.90" Left	DELTA= 44°21'06.54" Right
D= 19°05'54.94"	D= 14°19'26.20"
T=35.99	T=163.04
L=71.63	L=309.63
R=300.00	R=400.00
PC=19'R'+78.76	PC=21'R'+49.03
PT=20'R'+50.39	PT=24'R'+58.67
BK: N1°15'08.88"E	BK: N12°25'43.03"W
AH: N12°25'43.03"W	AH: N31°55'23.51"E


CURVE 'R'8
 PI=23'R'+12.08
 X=832411.37
 Y=494971.67
 DELTA= 44°21'06.54" Right
 D= 14°19'26.20"
 T=163.04
 L=309.63
 R=400.00
 PC=21'R'+49.03
 PT=24'R'+58.67
 BK: N12°25'43.03"W
 AH: N31°55'23.51"E

CURVE 'R'9
 PI=26'R'+07.18
 X=832576.12
 Y=495236.10
 DELTA= 55°53'59.20" Left
 D= 57°17'44.81"
 T=53.06
 L=97.56
 R=100.00
 PC=25'R'+54.12
 PRC=26'R'+51.68
 BK: N31°55'23.51"E
 AH: N23°58'35.69"W

CURVE 'R'10
 PI=26'R'+93.31
 X=832537.64
 Y=495322.61
 DELTA= 65°15'56.00"Right
 D= 88°08'50.47"
 T=41.62
 L=74.04
 R=65.00
 PRC=26'R'+51.68
 PCC=27'R'+25.73
 BK: N31°55'23.51"E
 AH: N41°17'20.32"E


CURVE 'R'11
 DELTA= 180°00'00.00"Right
 D= 104°10'26.92"
 L=172.79
 R=55.00
 PCC=27'R'+25.73
 PCC=28'R'+98.51
 BK: N41°17'20.32"E
 AH: S41°17'20.32"W

CURVE 'R'12
 DELTA= 179°59'58.62"Right
 D= 127°19'26.24"
 L=141.37
 R=45.00
 PCC=28'R'+98.51
 PT=30'R'+39.89
 BK: S41°17'20.34"W
 AH: N41°17'18.96"E

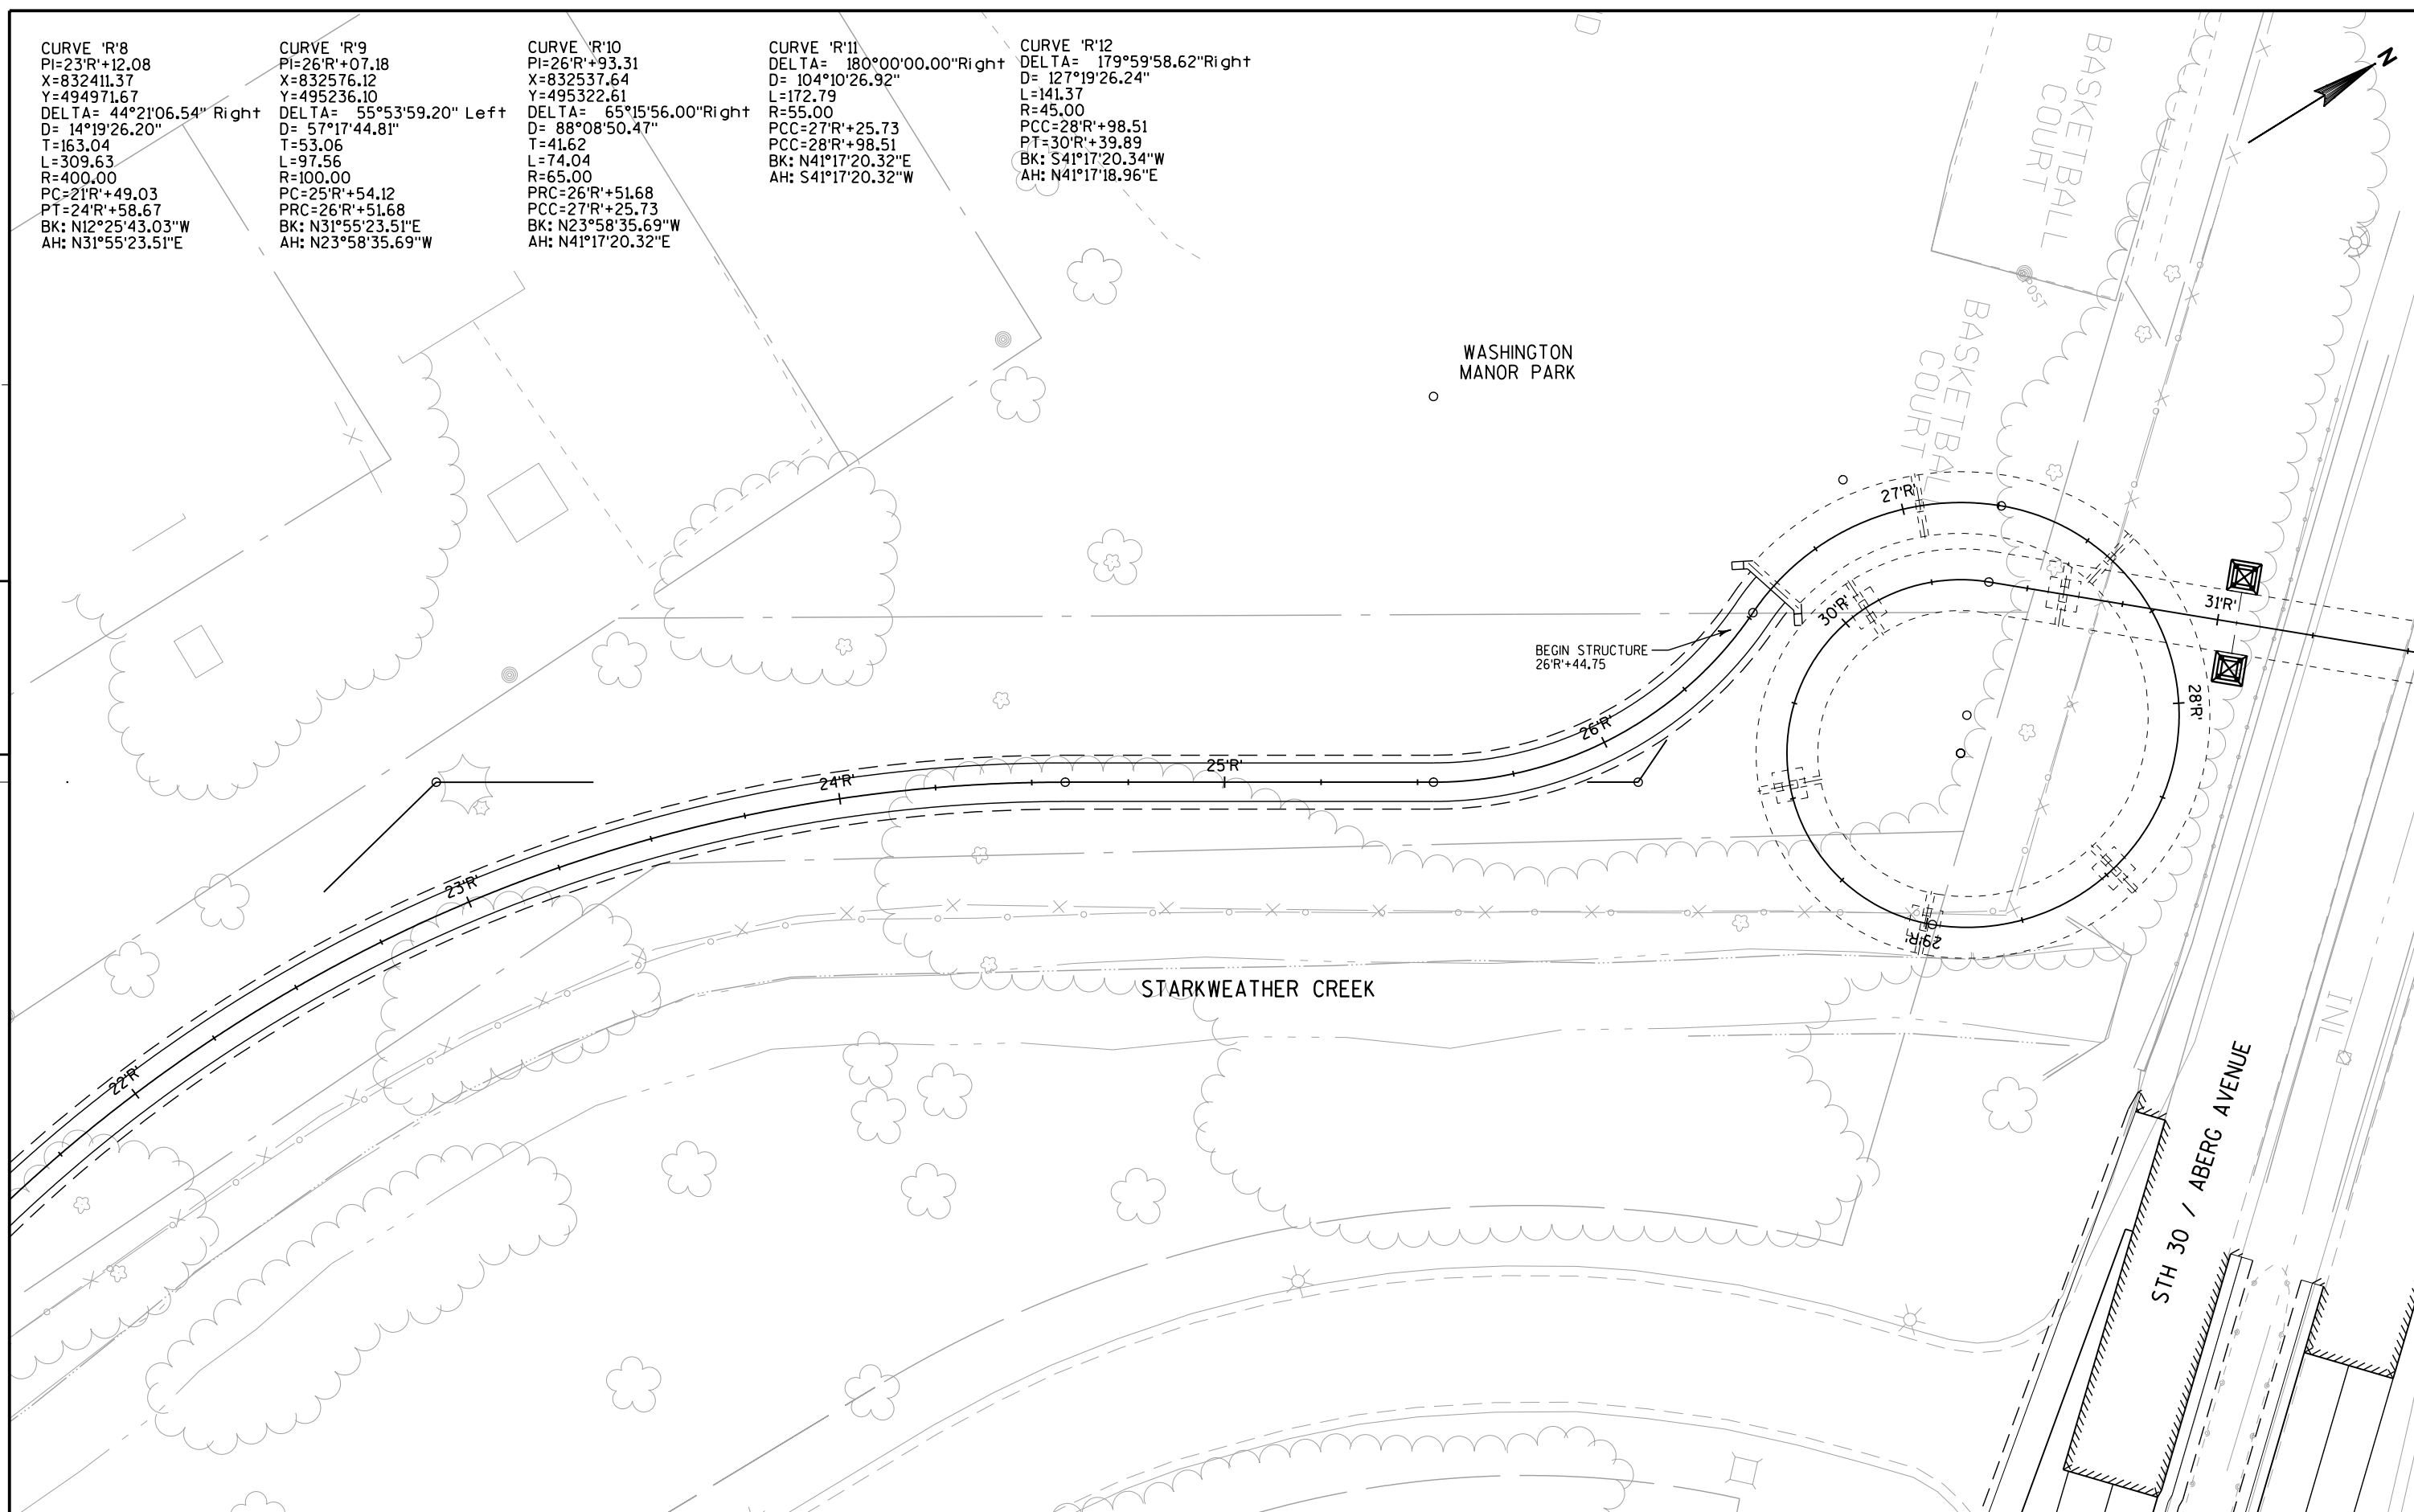

5

5

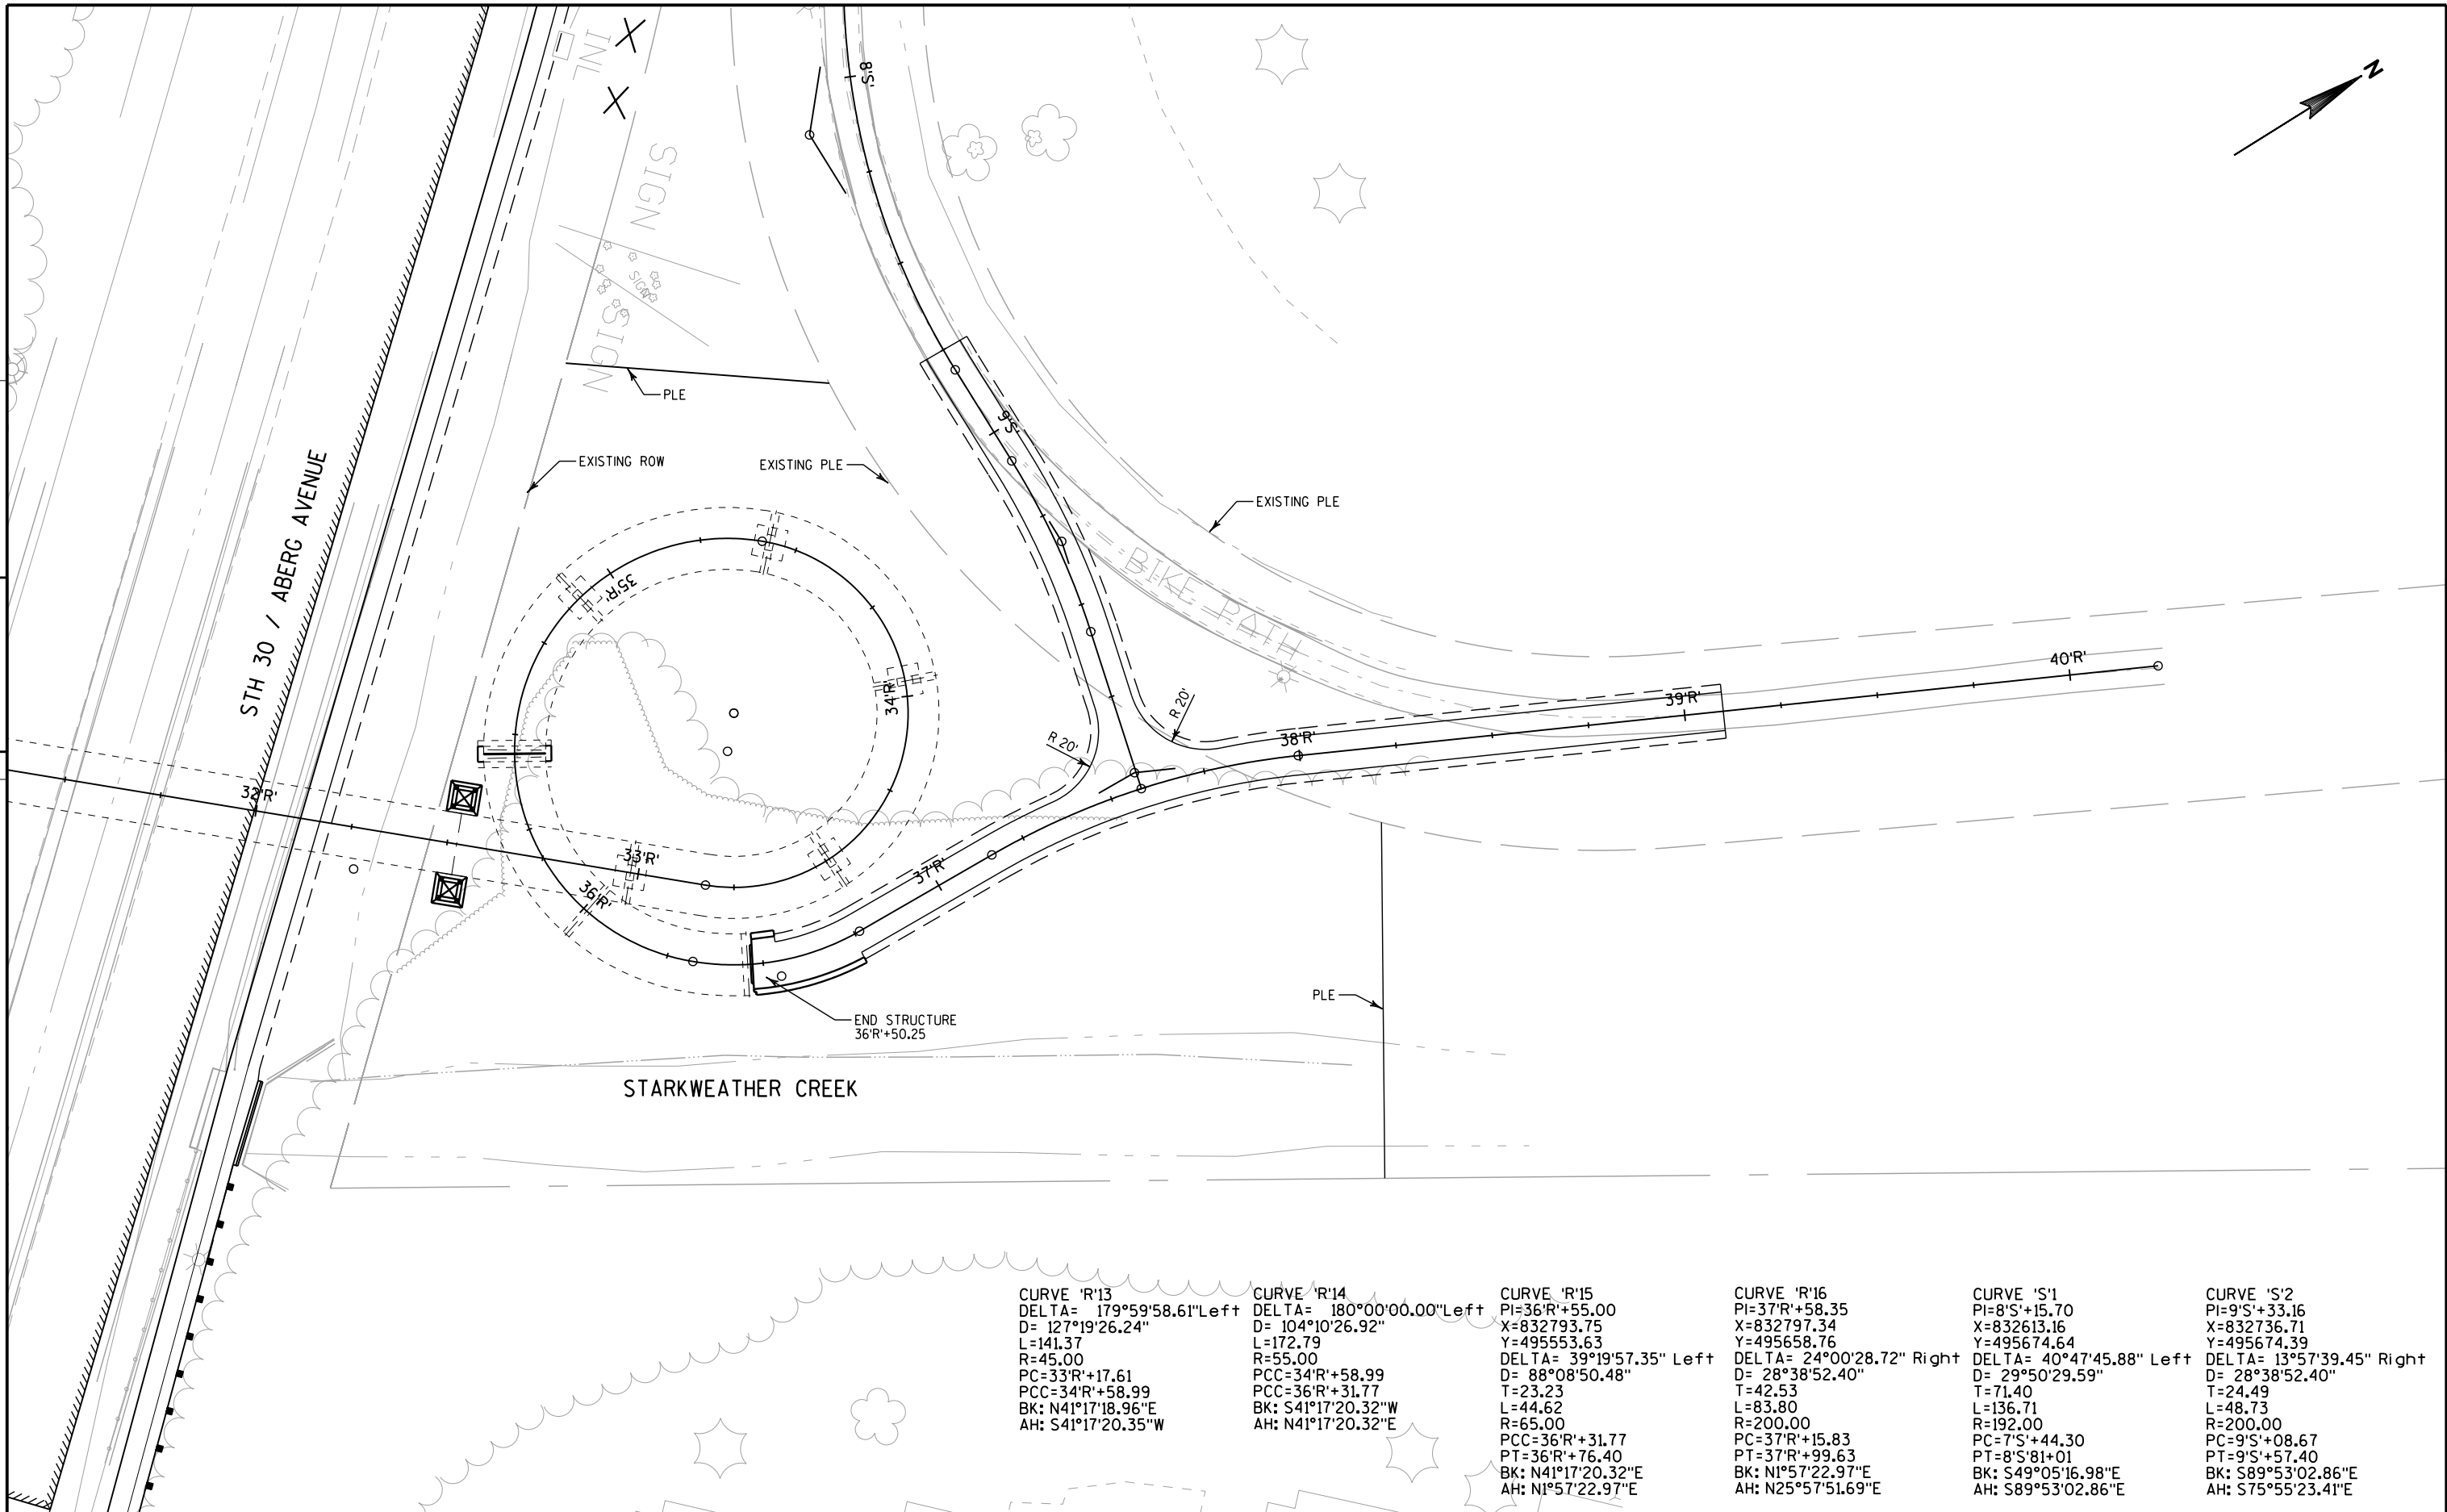

<p>CURVE 'R'13 DELTA= 179°59'58.61" Left D= 127°19'26.24" L=141.37 R=45.00 PC=33'R'+17.61 PCC=34'R'+58.99 BK: N41°17'18.96"E AH: S41°17'20.35"W</p>	<p>CURVE 'R'14 DELTA= 180°00'00.00" Left D= 104°10'26.92" L=172.79 R=55.00 PCC=34'R'+58.99 PCC=36'R'+31.77 BK: S41°17'20.32"W AH: N41°17'20.32"E</p>	<p>CURVE 'R'15 PI=36'R'+55.00 X=832793.75 Y=495553.63 DELTA= 39°19'57.35" Left D= 88°08'50.48" T=23.23 L=44.62 R=65.00 PCC=36'R'+31.77 PT=36'R'+76.40 BK: N41°17'20.32"E AH: N1°57'22.97"E</p>	<p>CURVE 'R'16 PI=37'R'+58.35 X=832797.34 Y=495658.76 DELTA= 24°00'28.72" Right D= 28°38'52.40" T=42.53 L=83.80 R=200.00 PC=37'R'+15.83 PT=37'R'+99.63 BK: N1°57'22.97"E AH: N25°57'51.69"E</p>	<p>CURVE 'S'1 PI=8'S'+15.70 X=832613.16 Y=495674.64 DELTA= 40°47'45.88" Left D= 29°50'29.59" T=71.40 L=136.71 R=192.00 PC=7'S'+44.30 PT=8'S'+01 BK: S49°05'16.98"E AH: S89°53'02.86"E</p>	<p>CURVE 'S'2 PI=9'S'+33.16 X=832736.71 Y=495674.39 DELTA= 13°57'39.45" Right D= 28°38'52.40" T=24.49 L=48.73 R=200.00 PC=9'S'+08.67 PT=9'S'+57.40 BK: S89°53'02.86"E AH: S75°55'23.41"E</p>
--	---	---	--	--	---