


BLOUNT ST.

SIGN

GN

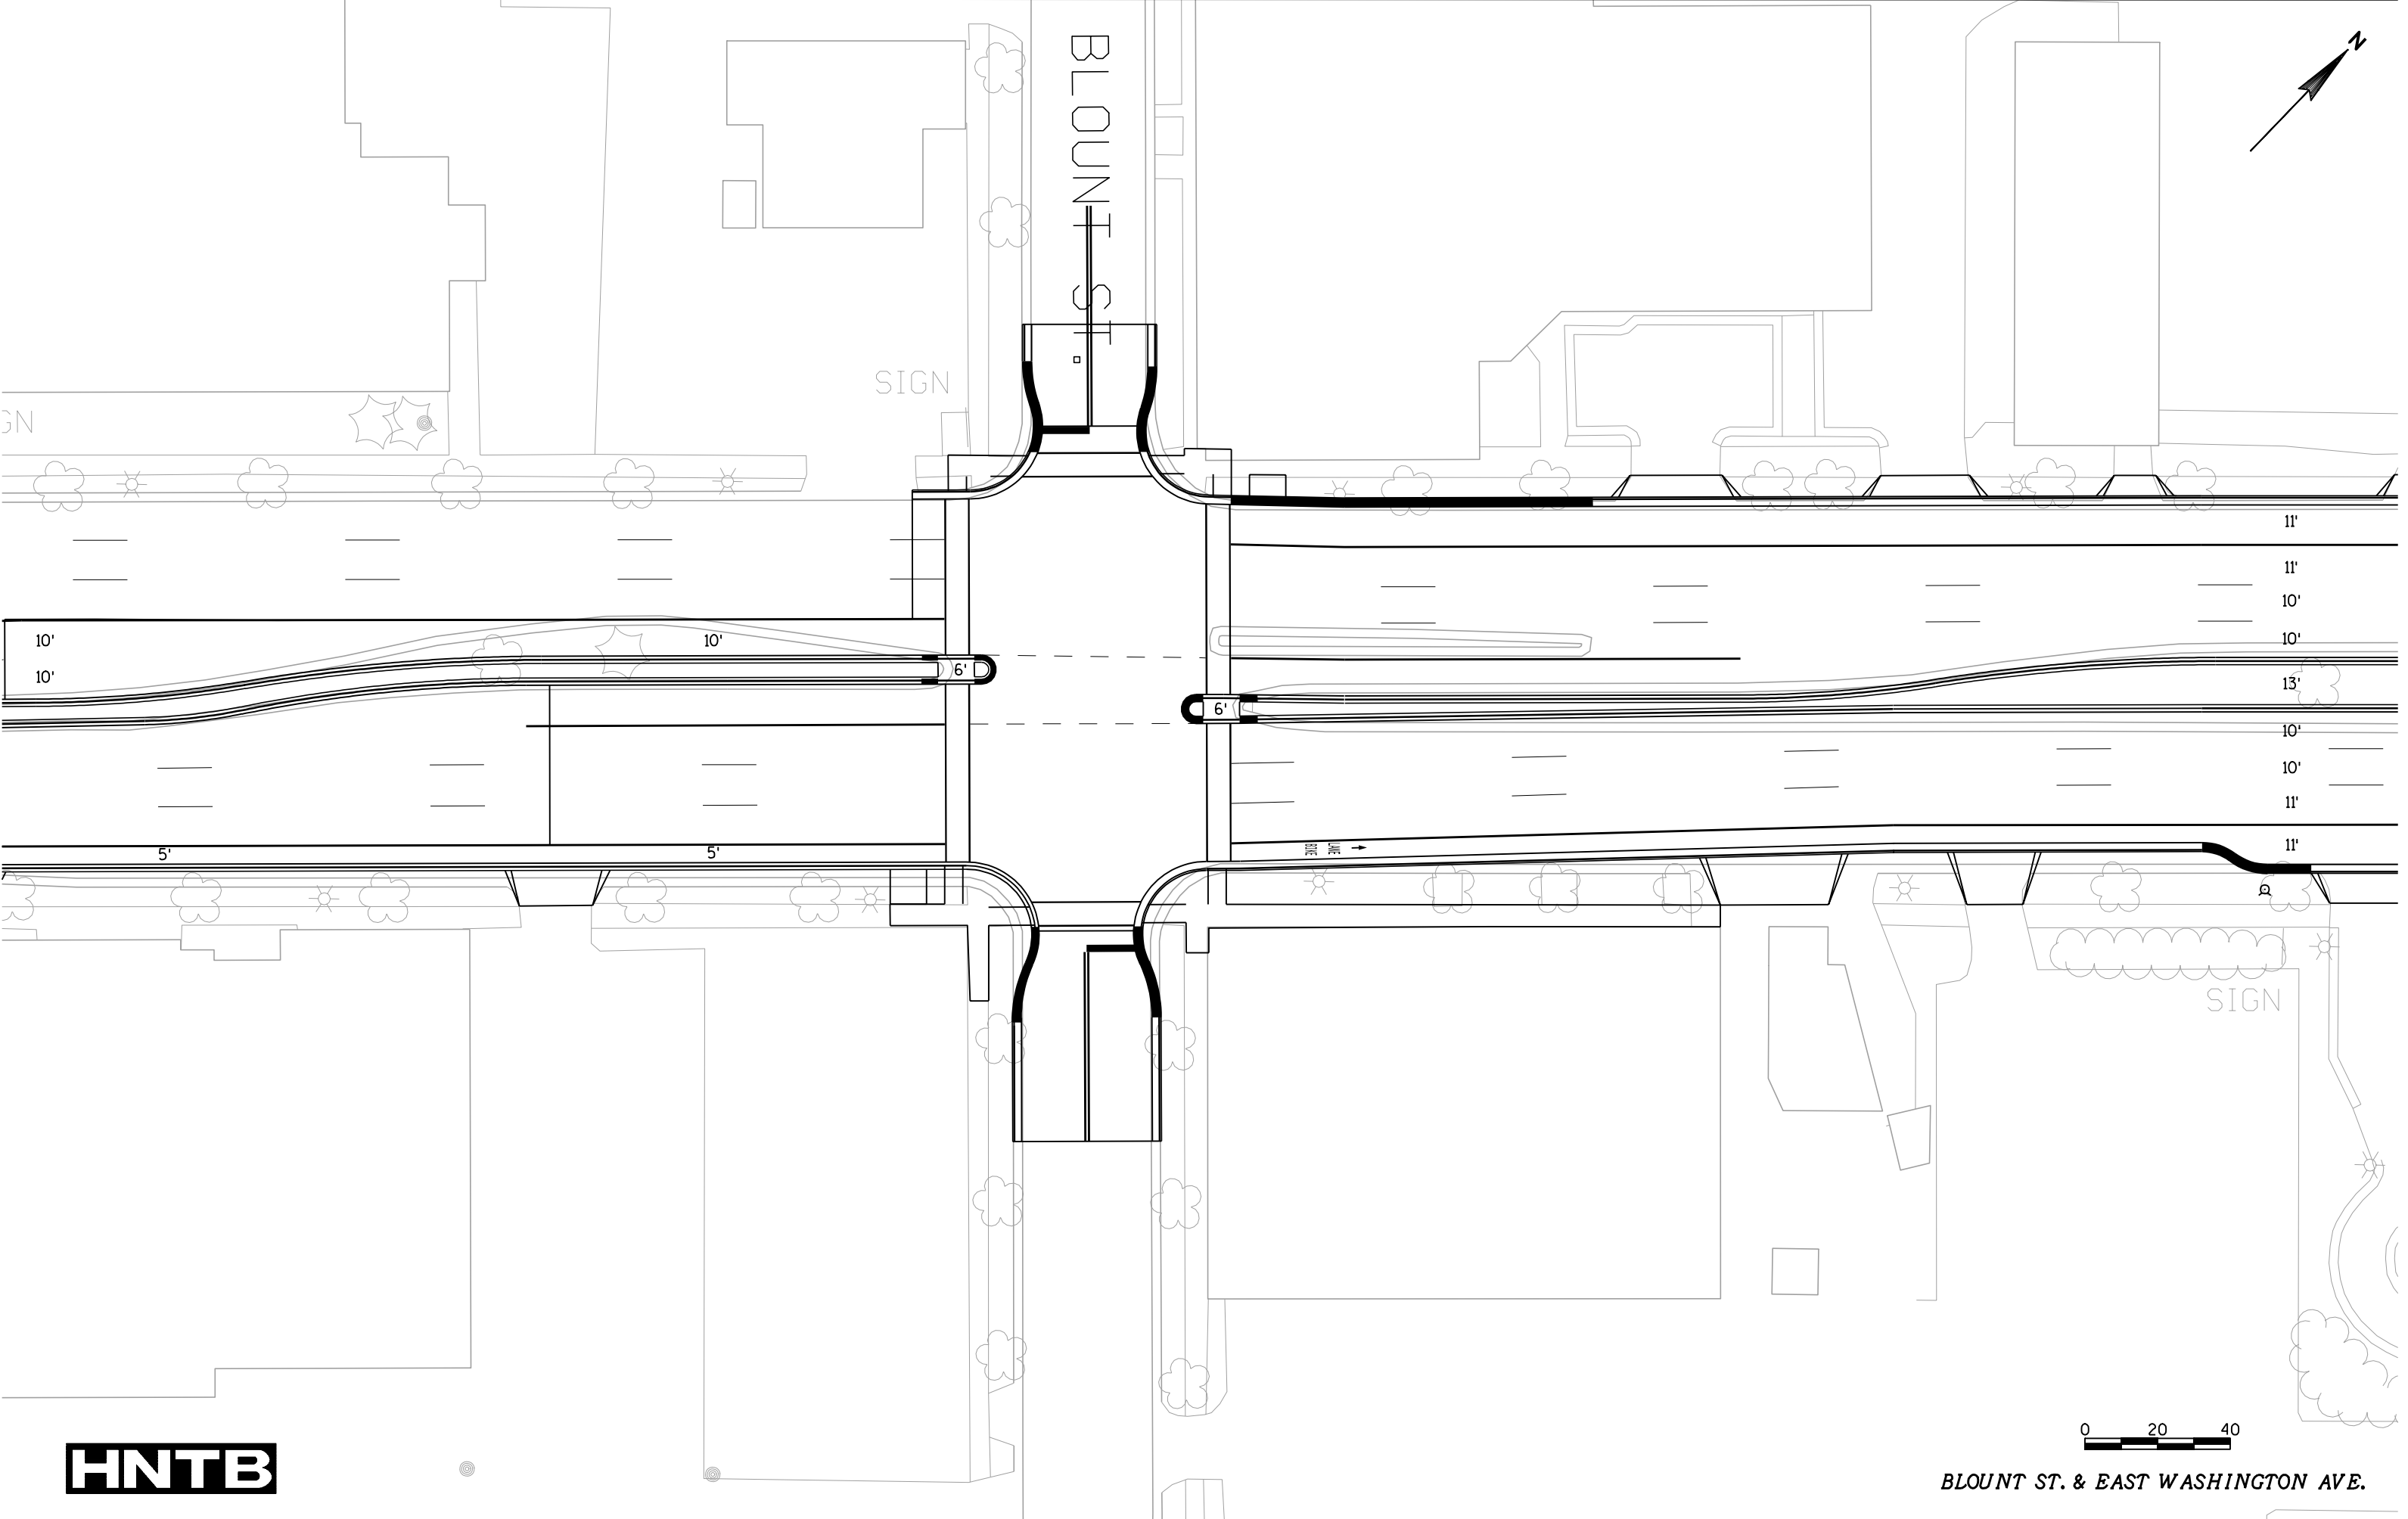

11'

11'

10'

10'

13'

10'

10'

11'

11'

11'

11'

10'

10'

10'


6'

6'

5'

5'

**HNTB**

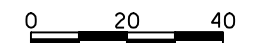

BLOUNT ST. & EAST WASHINGTON AVE.