



Madison, Wisconsin

INDEX OF SHEETS

SHEET NO. D1-D2 DETAIL LINING LIMIT
SHEET NO. P1-P19 UTILITY PLANS

CITY OF MADISON


CITY ENGINEERING DIVISION

DEPARTMENT OF PUBLIC WORKS

PLAN OF PROPOSED IMPROVEMENT

CIPP UV LINING REHAB OF SANITARY SEWERS - 2022

CITY PROJECT NO. 13871
CONTRACT NO. 9107

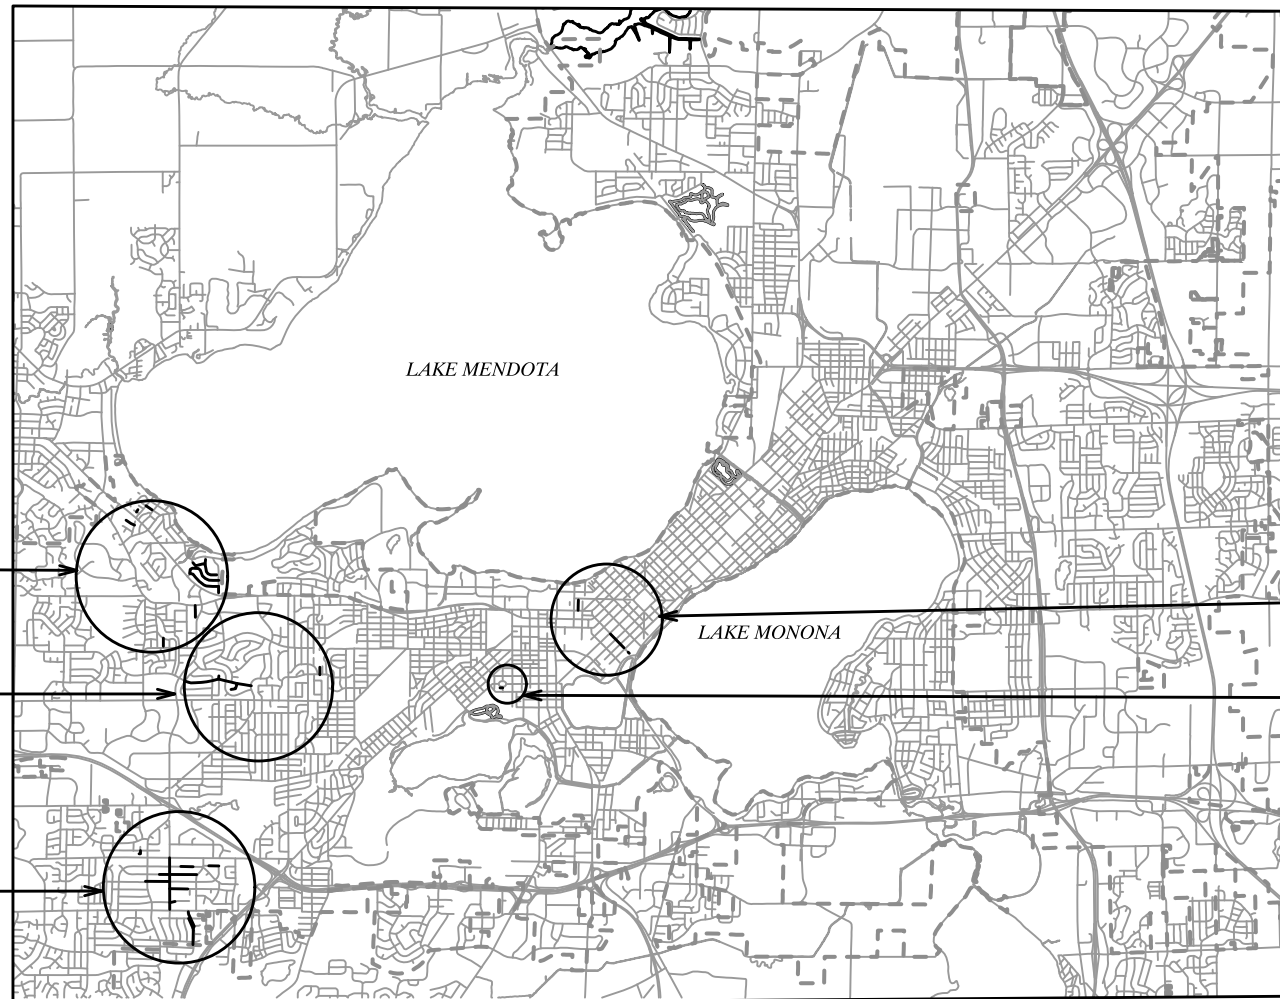

PUBLIC IMPROVEMENT PROJECT APPROVED

MAY 25, 2022

BY THE COMMON COUNCIL OF MADISON, WISCONSIN

PUBLIC IMPROVEMENT DESIGN APPROVED BY:

Greg Fries

Jun 24, 2022

City Engineer

Date

SANITARY SEWER DESIGNED BY:



Jun 24, 2022

PLOT SCALE: 1 IN=1 FT_XREF

PLOT NAME: ---

REV. DATE: 6/23/2022 5:32 PM

ORIGINATOR: CITY_OF_MADISON

SANITARY SEWER

STREET	U.S. STRUCT.	D.S. STRUCT.	MATERIAL	DIA	LENGTH	LATERALS	SHEET #
S Bassett St	SAS4952-028	SAS5052-017	VP	15	173	3	U-1
S Bassett St	SAS5052-017	NEW MH	VP	15	105	1	U-1
S Bassett St	NEW MH	SAS5052-012	VP	15	61	0	U-1
S Bassett St	SAS5052-012	SAS5052-011	VP	15	165	2	U-1
S Bassett St	SAS5052-011	SAS5052-028	VP	15	101	1	U-1
S Bassett St	SAS5053-016	SAS5053-002	VP	15	72	0	U-1
S Bassett St	SAS4951-042	SAS4952-029	VP	15	174	4	U-1
S Bassett St	SAS4952-029	SAS4952-028	VP/PVC	15	199	7	U-1
HAWTHORNE CT	SAS4850-050	SAS4850-023	VP	10	167	5	U-2
HAWTHORNE CT	SAS4850-023	SAS4850-068	VP	10	343	11	U-2
Vilas & Campbell Backyard	SAS4555-007	SAS4555-005	VP	6	134	3	U-3
Hempstead Rd - San Easement	SAS3164-013	SAS3164-012	VP	8	74	0	U-4
Hempstead Rd - San Easement	SAS3164-012	SAS3164-011	VP	8	166	0	U-4
Gilbert Rd/Black Oak Area	SAS3265-006	SAS3265-005	VP	8	208	2	U-5
Gilbert Rd/Black Oak Area	SAS3265-005	SAS3365-005	VP	8	293	4	U-5
Gilbert Rd/Black Oak Area	SAS3266-002	SAS3266-003	VP	8	138	0	U-5
Gilbert Rd/Black Oak Area	SAS3266-003	SAS3266-004	VP	10	280	5	U-5
Gilbert Rd/Black Oak Area	SAS3266-004	SAS3266-005	VP	10	204	2	U-5
Gilbert Rd/Black Oak Area	SAS3266-005	SAS3266-006	VP	10	300	3	U-5
Gilbert Rd/Black Oak Area	SAS3266-006	SAS3366-001	VP	10	300	2	U-5
Gilbert Rd/Black Oak Area	SAS3366-002	SAS3366-003	VP	10	179	1	U-6
Gilbert Rd/Black Oak Area	SAS3366-003	SAS3366-001	VP	10	180	2	U-6
Gilbert Rd/Black Oak Area	SAS3366-001	SAS3365-005	VP	10	360	1	U-6
Gilbert Rd/Black Oak Area	SAS3365-005	SAS3365-004	VP	10	200	0	U-6
Gilbert Rd/Black Oak Area	SAS3365-004	SAS3365-003	VP	10	200	0	U-7
Gilbert Rd/Black Oak Area	SAS3365-003	SAS3365-002	VP	10	227	0	U-7
Gilbert Rd/Black Oak Area	SAS3365-002	SAS3365-001	VP	10	226	1	U-7
Gilbert Rd/Black Oak Area	SAS3465-010	SAS3365-014	VP	8	288	4	U-6
Gilbert Rd/Black Oak Area	SAS3365-014	SAS3365-013	VP	8	210	3	U-6
Gilbert Rd/Black Oak Area	SAS3365-013	SAS3365-012	VP	8	300	5	U-6
Gilbert Rd/Black Oak Area	SAS3365-012	SAS3365-011	VP	8	300	4	U-6
Gilbert Rd/Black Oak Area	SAS3365-011	SAS3365-005	VP	8	260	2	U-6
Gilbert Rd/Black Oak Area	SAS3366-011	SAS3366-010	VP	8	308	2	U-6
Gilbert Rd/Black Oak Area	SAS3366-010	SAS3366-009	VP	8	300	3	U-6
Gilbert Rd/Black Oak Area	SAS3366-009	SAS3366-002	VP	8	300	1	U-6
Gilbert Rd/Black Oak Area	SAS3365-010	SAS3365-009	VP	8	296	5	U-7
Gilbert Rd/Black Oak Area	SAS3365-009	SAS3365-008	VP	8	320	6	U-7
Gilbert Rd/Black Oak Area	SAS3367-001	SAS3367-002	VP	10	339	1	U-8
Gilbert Rd/Black Oak Area	SAS3367-002	SAS3367-009	VP	10	234	1	U-8
Gilbert Rd/Black Oak Area	SAS3367-002	SAS3367-003	VP	10	338	1	U-8
Gilbert Rd/Black Oak Area	SAS3367-003	SAS3367-004	VP	10	234	1	U-8
Gilbert Rd/Black Oak Area	SAS3367-004	SAS3366-002	VP	10	232	0	U-8
Gilbert Rd/Black Oak Area	SAS3465-009	SAS3465-008	VP	8	240	2	U-9
Gilbert Rd/Black Oak Area	SAS3465-008	SAS3465-007	VP	8	270	4	U-9

STREET	U.S. STRUCT.	D.S. STRUCT.	MATERIAL	DIA	LENGTH	LATERALS	SHEET #
Tawhee/Raymond Area	SAS3468-002	SAS3468-001	VP	10	98	1	U-10
Tawhee/Raymond Area	SAS3468-004	SAS3468-002	VP	10	118	0	U-10
Tawhee/Raymond Area	SAS3368-017	SAS3468-002	VP	8	300	3	U-10
Tawhee/Raymond Area	SAS3368-018	SAS3368-017	VP	8	246	2	U-10
Tawhee/Raymond Area	SAS3468-003	SAS3468-004	VP	8	156	1	U-10
Tawhee/Raymond Area	SAS3368-023	SAS3468-003	VP	8	279	1	U-10
Tawhee/Raymond Area	SAS3368-022	SAS3368-023	VP	8	244	1	U-10
Tawhee/Raymond Area	SAS3368-021	SAS3368-022	VP	8	115	1	U-10
Tawhee/Raymond Area	SAS3469-001	TWN3469-012	VP	10	152	0	U-11
Tawhee/Raymond Area	SAS3469-002	SAS3469-001	VP	10	300	2	U-11
Tawhee/Raymond Area	SAS3468-001	SAS3469-002	VP	10	274	2	U-11
South Hill Dr (4800-5300 Blk)	SAS 3354-018	SAS 3355-011	VP	8	300	4	U-12
South Hill Dr (4800-5300 Blk)	SAS3355-011	SAS3355-012	VP	8	221	4	U-12
South Hill Dr (4800-5300 Blk)	SAS 3355-012	SAS 3455-011	VP	8	262	6	U-12
South Hill Dr (4800-5300 Blk)	SAS 3455-011	SAS 3454-013	VP	8	298	7	U-12
South Hill Dr (4800-5300 Blk)	SAS 3454-013	SAS 3454-012	VP	8	266	5	U-13
South Hill Dr (4800-5300 Blk)	SAS 3454-012	SAS 3454-006	VP	8	316	2	U-13
South Hill Dr (4800-5300 Blk)	SAS3454-007	SAS3454-006	VP	8	163	5	U-13
South Hill Dr (4800-5300 Blk)	SAS 3454-006	SAS 3554-011	VP	8	355	1	U-13
South Hill Dr (4800-5300 Blk)	SAS 3554-011	SAS 3554-015	VP	8	285	3	U-13
South Hill Dr (4800-5300 Blk)	SAS 3554-015	SAS 3555-012	VP	8	314	6	U-13
South Hill Dr (4800-5300 Blk)	SAS3555-010	SAS3355-011	VP	8	228	5	U-13
South Hill Dr (4800-5300 Blk)	SAS3555-011	SAS3555-012	VP	8	273	2	U-13
South Hill Dr (4800-5300 Blk)	SAS 3555-012	SAS 3555-013	VP	8	252	5	U-14
South Hill Dr (4800-5300 Blk)	SAS 3555-013	SAS 3555-014	VP	8	235	5	U-14
South Hill Dr (4800-5300 Blk)	SAS 3555-014	SAS 3655-001	VP	8	219	2	U-14
Wakeman St., 10 BLK	SAS3252-022	SAS3252-018	VP	6	50	0	U-15
Wakeman St., 10 BLK	SAS3252-018	MIS3252-007	VP	8	331	7	U-15
Wakeman St., 10 BLK	MIS3252-007	SAS3252-027	PVC	8	26	0	U-15
Wynnwood Way	SAS3351-008	SAS3351-009	VP	8	190	3	U-16
Wynnwood Way	SAS3351-009	SAS3350-014	VP	8	395	9	U-16

DATE	BY
REVISION	
DESIGNED BY: LAW	DATE: 07/23/2022 4:49 PM
SCALE: #####	
MARK	13871

13871
MADISON, WI
9107
CONTRACT NO:

DETAIL LING LIST
CIPP UV LINING REHAB OF SANITARY SEWERS - 2022
F:\Encommon\Trenchless2022\MH2\MH\CAD\13871 Plans.dwg



13871
D-1

SANITARY SEWER

STREET	U.S. STRUCT.	D.S. STRUCT.	MATERIAL	DIA	LENGTH	LATERALS	SHEET #
Flambeau/Risser/Merril Springs Area	SAS3449-014	SAS3448-010	VP	8	192	3	U-17
Flambeau/Risser/Merril Springs Area	SAS3449-015	SAS3449-014	VP	8	207	3	U-17
Flambeau/Risser/Merril Springs Area	SAS3449-016	SAS3449-015	VP	8	209	4	U-17
Flambeau/Risser/Merril Springs Area	SAS3449-016	SAS3449-001	VP	8	300	4	U-17
Flambeau/Risser/Merril Springs Area	SAS3348-016	SAS3348-015	VP	8	189	2	U-17
Flambeau/Risser/Merril Springs Area	SAS3449-017	SAS3348-016	VP	8	280	5	U-17
Flambeau/Risser/Merril Springs Area	SAS3449-018	SAS3449-017	VP	8	300	5	U-17
Flambeau/Risser/Merril Springs Area	SAS3449-018	SAS3449-019	VP	8	129	2	U-17
Flambeau/Risser/Merril Springs Area	SAS3449-019	SAS3449-020	VP	8	318	2	U-17
Flambeau/Risser/Merril Springs Area	SAS3449-020	SAS3449-003	VP	8	300	4	U-17
Flambeau/Risser/Merril Springs Area	SAS3448-002	SAS3449-001	VP	8	236	4	U-17
Flambeau/Risser/Merril Springs Area	SAS3449-001	SAS3449-002	VP	8	300	3	U-17
Flambeau/Risser/Merril Springs Area	SAS3449-002	SAS3449-003	VP	8	24	0	U-17
Flambeau/Risser/Merril Springs Area	SAS3449-003	SAS3449-004	VP	8	176	0	U-17
Flambeau/Risser/Merril Springs Area	SAS3449-004	MH02-545	VP	8	180	0	U-17
Flambeau/Risser/Merril Springs Area	SAS3348-021	SAS3348-020	VP	8	199	3	U-18
Flambeau/Risser/Merril Springs Area	SAS3448-011	SAS3348-021	VP	8	365	7	U-18
Flambeau/Risser/Merril Springs Area	SAS3448-001	SAS3448-002	VP	8	287	3	U-18
Flambeau/Risser/Merril Springs Area	SAS3348-015	SAS3348-012	VP	8	173	2	U-18
Flambeau/Risser/Merril Springs Area	SAS3348-013	SAS3348-012	VP	8	212	2	U-18
Flambeau/Risser/Merril Springs Area	SAS3348-014	SAS3348-013	VP	8	120	1	U-18
Flambeau/Risser/Merril Springs Area	SAS3448-008	SAS3348-014	VP	8	305	3	U-18
Flambeau/Risser/Merril Springs Area	SAS3448-009	SAS3448-008	VP	8	131	1	U-18
Flambeau/Risser/Merril Springs Area	SAS3448-010	SAS3448-009	VP	8	304	5	U-18
Flambeau/Risser/Merril Springs Area	SAS3448-012	SAS3448-011	VP	8	129	2	U-18
Flambeau/Risser/Merril Springs Area	SAS3448-003	SAS3448-012	VP	8	199	2	U-18
Flambeau/Risser/Merril Springs Area	SAS3448-004	SAS3448-003	VP	8	202	2	U-18
Flambeau/Risser/Merril Springs Area	SAS3448-005	SAS3448-004	VP	8	134	2	U-18
Flambeau/Risser/Merril Springs Area	SAS3448-006	SAS3448-005	VP	8	139	1	U-18
Flambeau/Risser/Merril Springs Area	SAS3448-007	SAS3448-006	VP	8	300	5	U-18

Flambeau/Risser/Merril Springs Area	SAS3447-019	SAS3448-012	VP	8	228	2	U-18
Baker Ave.	SAS3145-015	SAS3145-005	AC	8	195	0	U-19
Baker Ave.	SAS3145-005	MH05-206	AC	8	300	3	U-19
Blanchard St.	SAS3145-002	SAS3145-003	VP	8	136	1	U-19
Taychopera Rd., 5700 BLK	SAS3245-001	SAS3244-001	VP	8	364	2	U-19

MARK	REVISION	DATE	BY
13871		06/23/2022 4:50 PM	

13871
MADISON, WI
9107
CONTRACT NO:



13871
D-2

F:\Encommon\Trenchless2022\MH2\MH\CAD\13871 Plans.dwg
DETAIL LINING LIST
CIPP UV LINING REHAB OF SANITARY SEWERS - 2022




MARK	REVISION	DATE	BY
13871		06/23/2022 4:51 PM	
Designed By: LAW			Scale: 1"=100'
Contract No: 13871			P-1

P-1 UTILITY PLAN
CIPP UV LINING REHAB OF SANITARY SEWERS - 2022
 F:\Encommon\Trenchless2022\MH2\MH\CAD\13871 Plans.dwg

13871
MADISON, WI
9107
CONTRACT NO:



13871
P-1

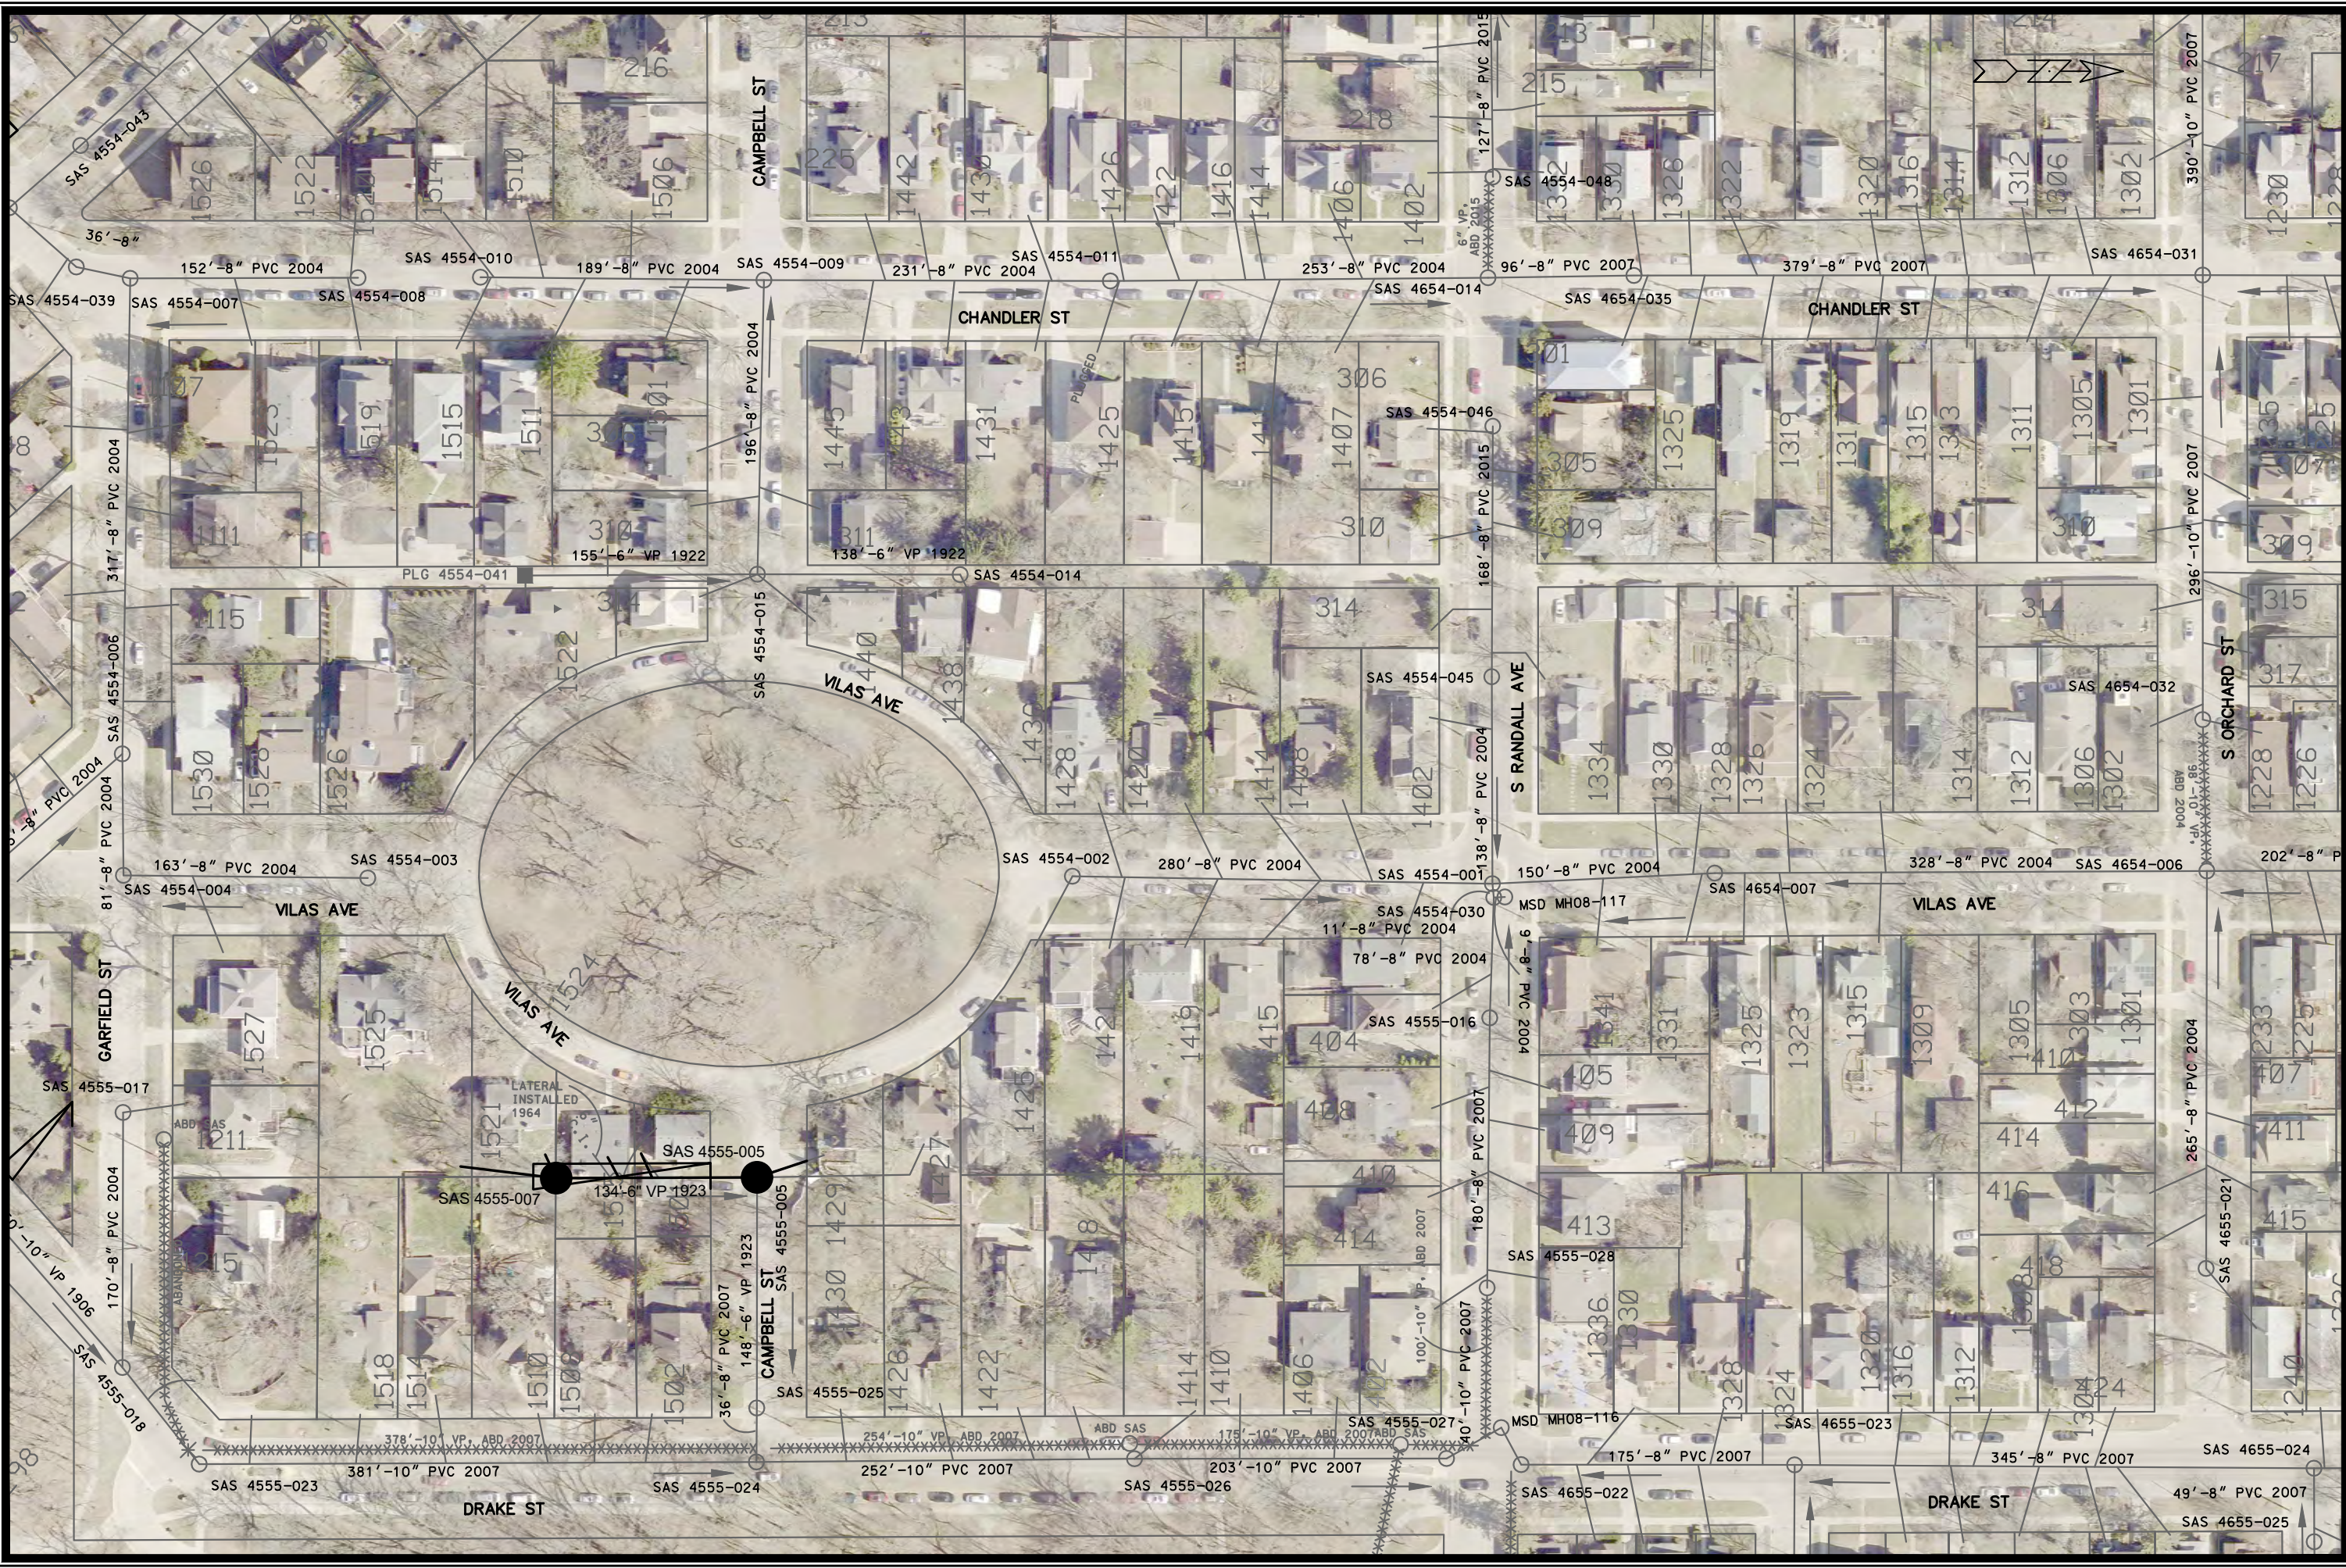


MARK	REVISION	DATE	BY

13871
 MADISON, WI
 CONTRACT NO: 9440

P-3 UTILITY PLAN
 CIPP UV LINING REHAB OF SANITARY SEWERS - 2022
 F:\Encommon\Trenchless\2022\MH2\MH\CAD\13871 Plans.dwg



13871
 P-3

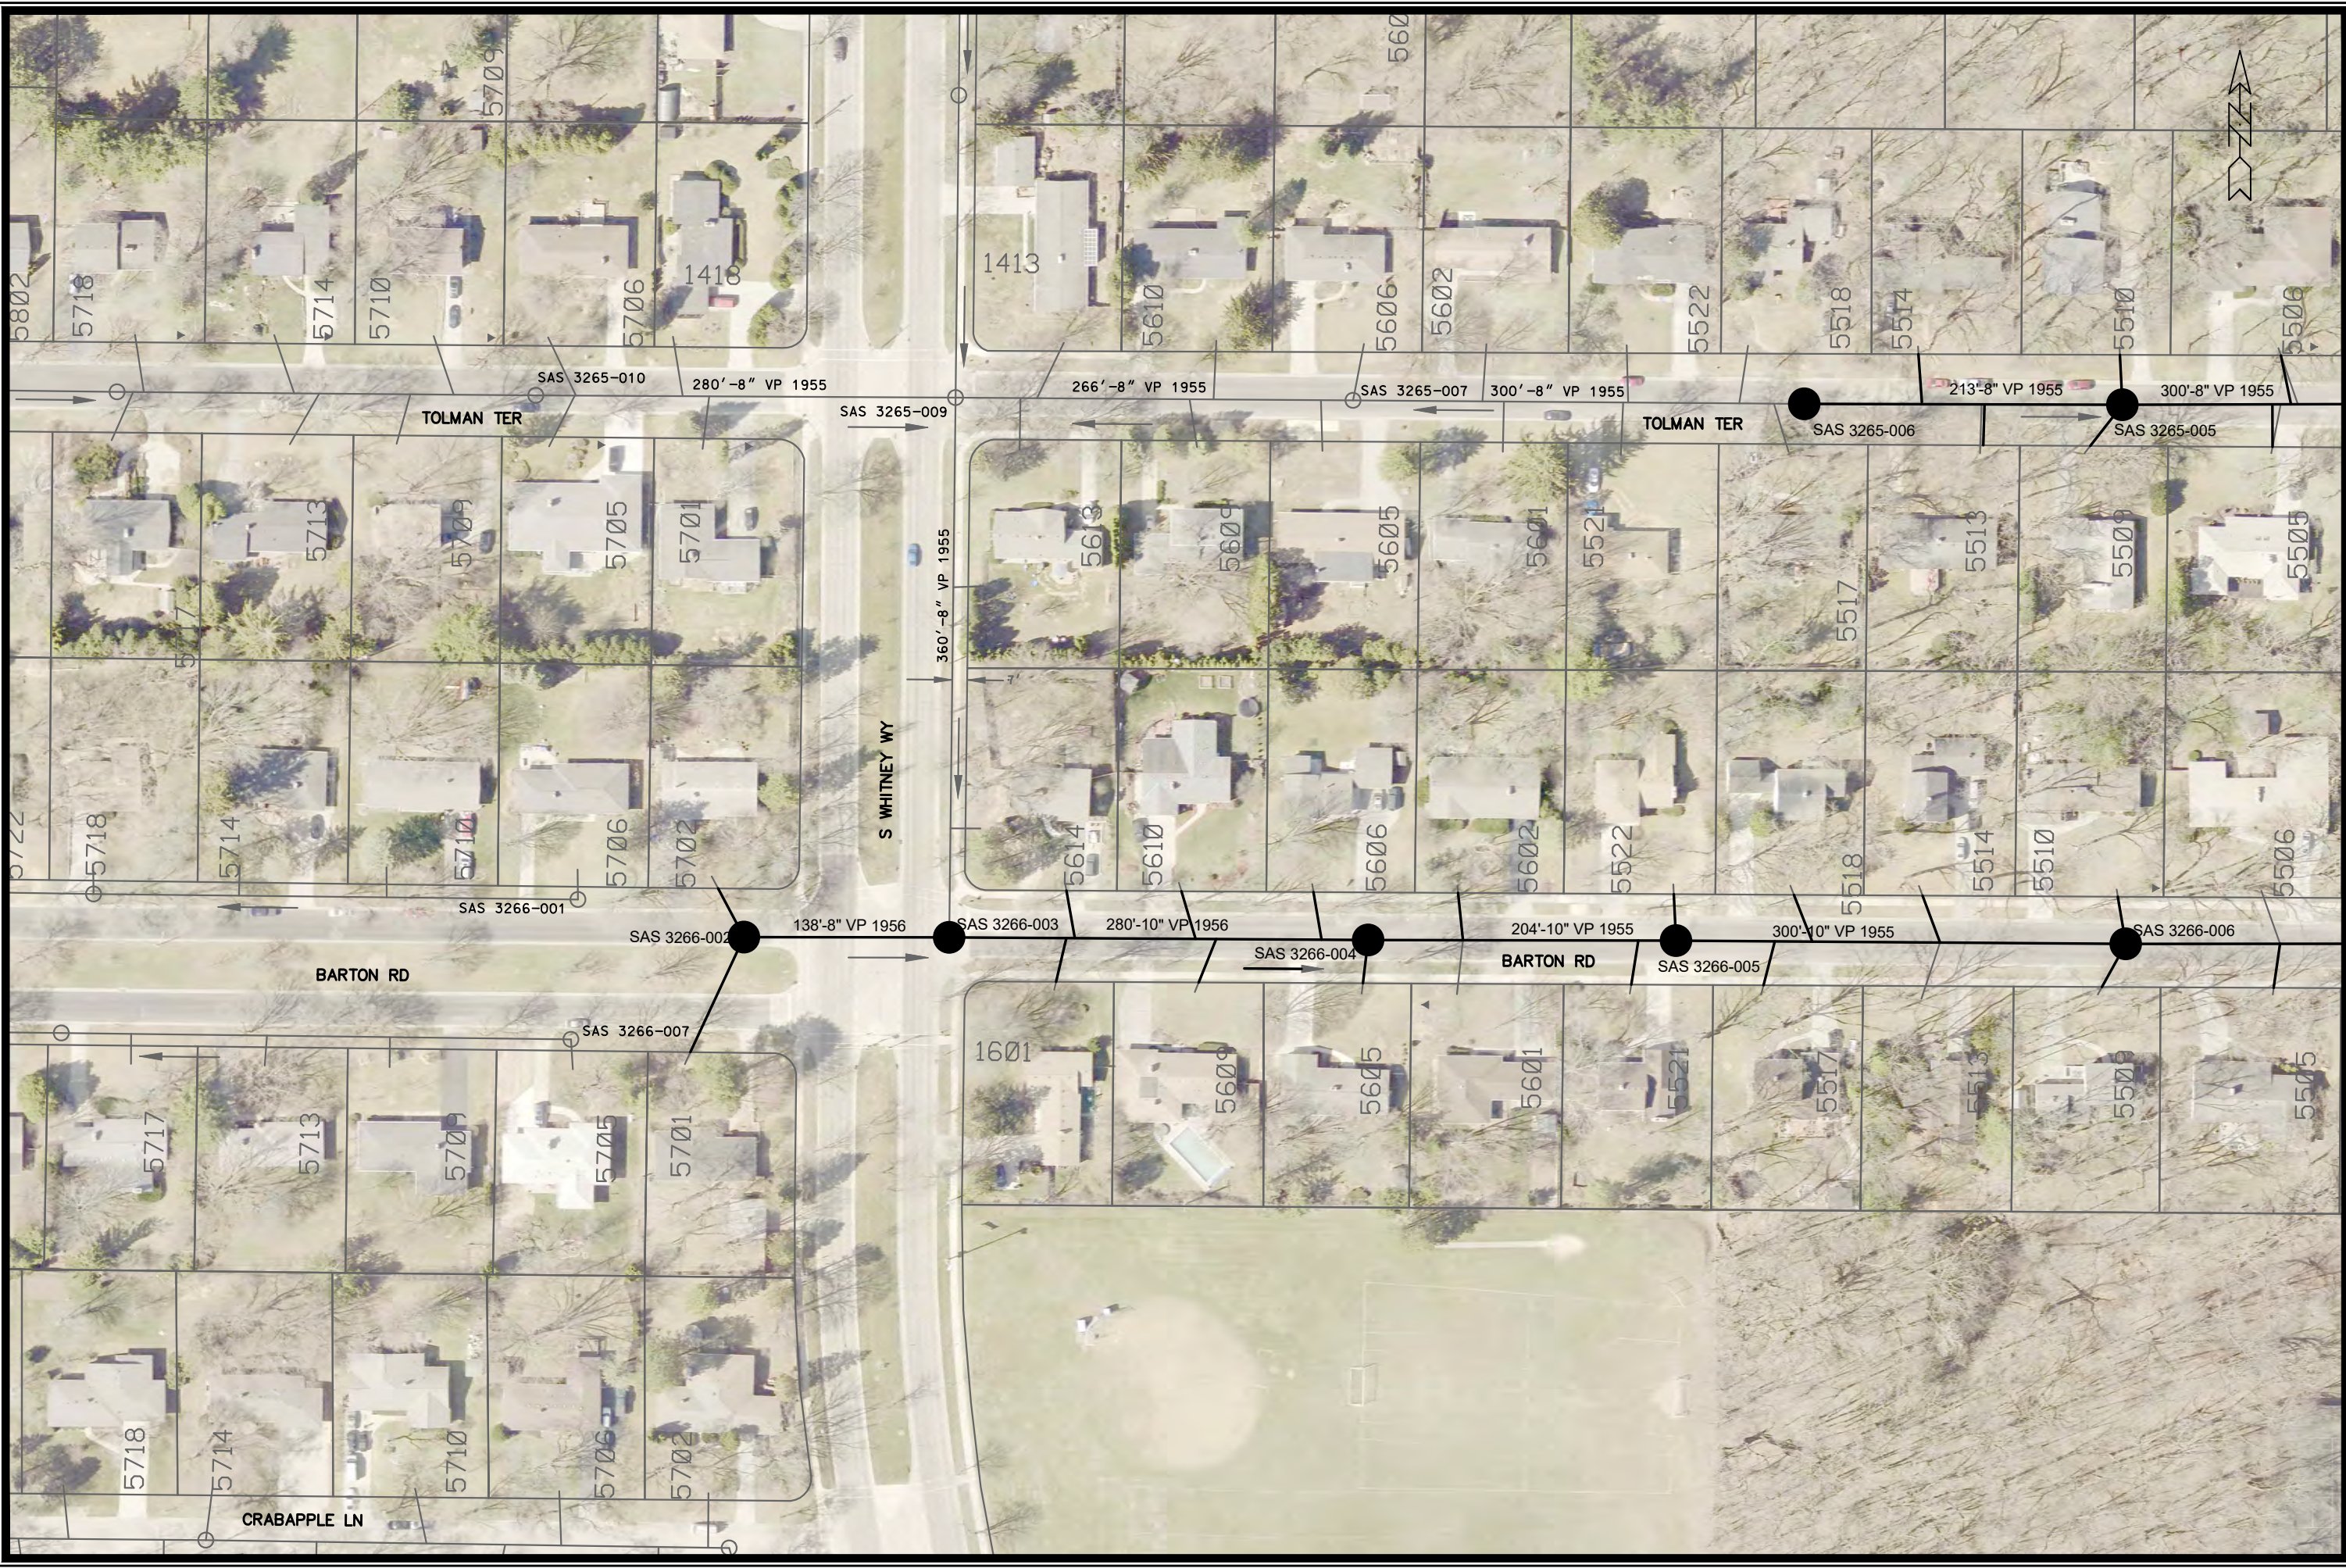

MARK	REVISION	DATE	BY
13871	0/23/2022	4:57 PM	Scale: #####

13871
 MADISON, WI
 CONTRACT NO: 9440

P-5 UTILITY PLAN
 CIPP UV LINING REHAB OF SANITARY SEWERS - 2022
 F:\Encommon\Trenchless\2022 MH2\MH\CAD\13871 Plans.dwg



13871
 P-5



MARK	REVISION	DATE	BY
13871	6/23/2022	5:00 PM	
Designed By: KDF		Date: 6/23/2022 5:00 PM	Scale: #####
			P-7

UTILITY PLAN
 13871
 MADISON, WI
 CONTRACT NO: 9440

CIPP UV LINING REHAB OF SANITARY SEWERS - 2022
 F:\Encommon\Trenchless\2022 MH2\MH\CAD\13871 Plans.dwg



13871
 U-7



MARK	REVISION	DATE	BY

13871
 MADISON, WI
 CONTRACT NO: 9440

UTILITY PLAN
 CIPP UV LINING REHAB OF SANITARY SEWERS - 2022
 F:\Encommon\Trenchless\2022 MH2\MH\CAD\13871 Plans.dwg



13871
 U-8

Designed By: KDF Date: 6/23/2022 5:02 PM Scale: #####
 13871 P-8



MARK	REVISION	DATE	BY
13871	Design	02/23/2022	5:03 PM
13871	Scale	1"=100'	

13871
 MADISON, WI
 CONTRACT NO: 9170

UTILITY PLAN
 CIPP UV LINING REHAB OF SANITARY SEWERS - 2022
 F:\Encommon\Trenchless\2022 MH2\MH\CAD\13871 Plans.dwg



13871
 P-9



UTILITY PLAN	13871	DATE	BY
CIPP UV LINING REHAB OF SANITARY SEWERS - 2022	MADISON, WI	REVISION	
F:\Encommon\Trenchless\2022\MH2\MH\CAD\13871 Plans.dwg	CONTRACT NO: 9107	Designed By: LAW	Date: 6/23/2022 5:05 PM
		Scale: 1"=100'	P-10



13871
P-10



MARK	REVISION	DATE	BY

13871
 MADISON, WI
 CONTRACT NO: 9107

UTILITY PLAN
 CIPP UV LINING REHAB OF SANITARY SEWERS - 2022
 F:\Encommon\Trenchless\2022 MH2\MH\CAD\13871 Plans.dwg



13871
 P-11



MARK	REVISION	DATE	BY
13871	Designed By: LAW	Date: 6/23/2022 5:08 PM	Scale: 1"=100'
			P-12

13871
 MADISON, WI
 CONTRACT NO: 9107

UTILITY PLAN
 CIPP UV LINING REHAB OF SANITARY SEWERS - 2022
 F:\Encommon\Trenchless\2022 MH2\MH\CAD\13871 Plans.dwg



13871
 P-12



MARK	REVISION	DATE	BY
13871	DESIGNED BY: LAW	DATE: 6/23/2022 5:09 PM	Scale: 1"=100'
13871	CONTRACT NO: 9107		P-13

13871
 MADISON, WI
 CONTRACT NO: 9107

UTILITY PLAN
 CIPP UV LINING REHAB OF SANITARY SEWERS - 2022
 F:\Encommon\Trenchless\2022 MH2\MH\CAD\13871 Plans.dwg



13871
 P-13



MARK	REVISION	DATE	BY
13871		6/23/2022 5:11 PM	

13871
 MADISON, WI
 CONTRACT NO: 9107

UTILITY PLAN
 CIPP UV LINING REHAB OF SANITARY SEWERS - 2022
 F:\Encommon\Trenchless\2022 MH2\W\H\CAD\13871 Plans.dwg



13871
 P-14



MARK	REVISION	DATE	BY
13871	DESIGNED BY: LAW	DATE: 6/23/2022 5:12 PM	Scale: 1"=100'

13871
 MADISON, WI
 CONTRACT NO: 9107

UTILITY PLAN
 CIPP UV LINING REHAB OF SANITARY SEWERS - 2022
 F:\Enccommon\Trenchless\2022 MH2\MH\CAD\13871 Plans.dwg



13871
 P-15




MARK	REVISION	DATE	BY

13871
 MADISON, WI
 CONTRACT NO: 9107

UTILITY PLAN
 CIPP UV LINING REHAB OF SANITARY SEWERS - 2022
 F:\Encommon\Trenchless\2022 MH2\MH\CAD\13871 Plans.dwg


 13871
 P-16

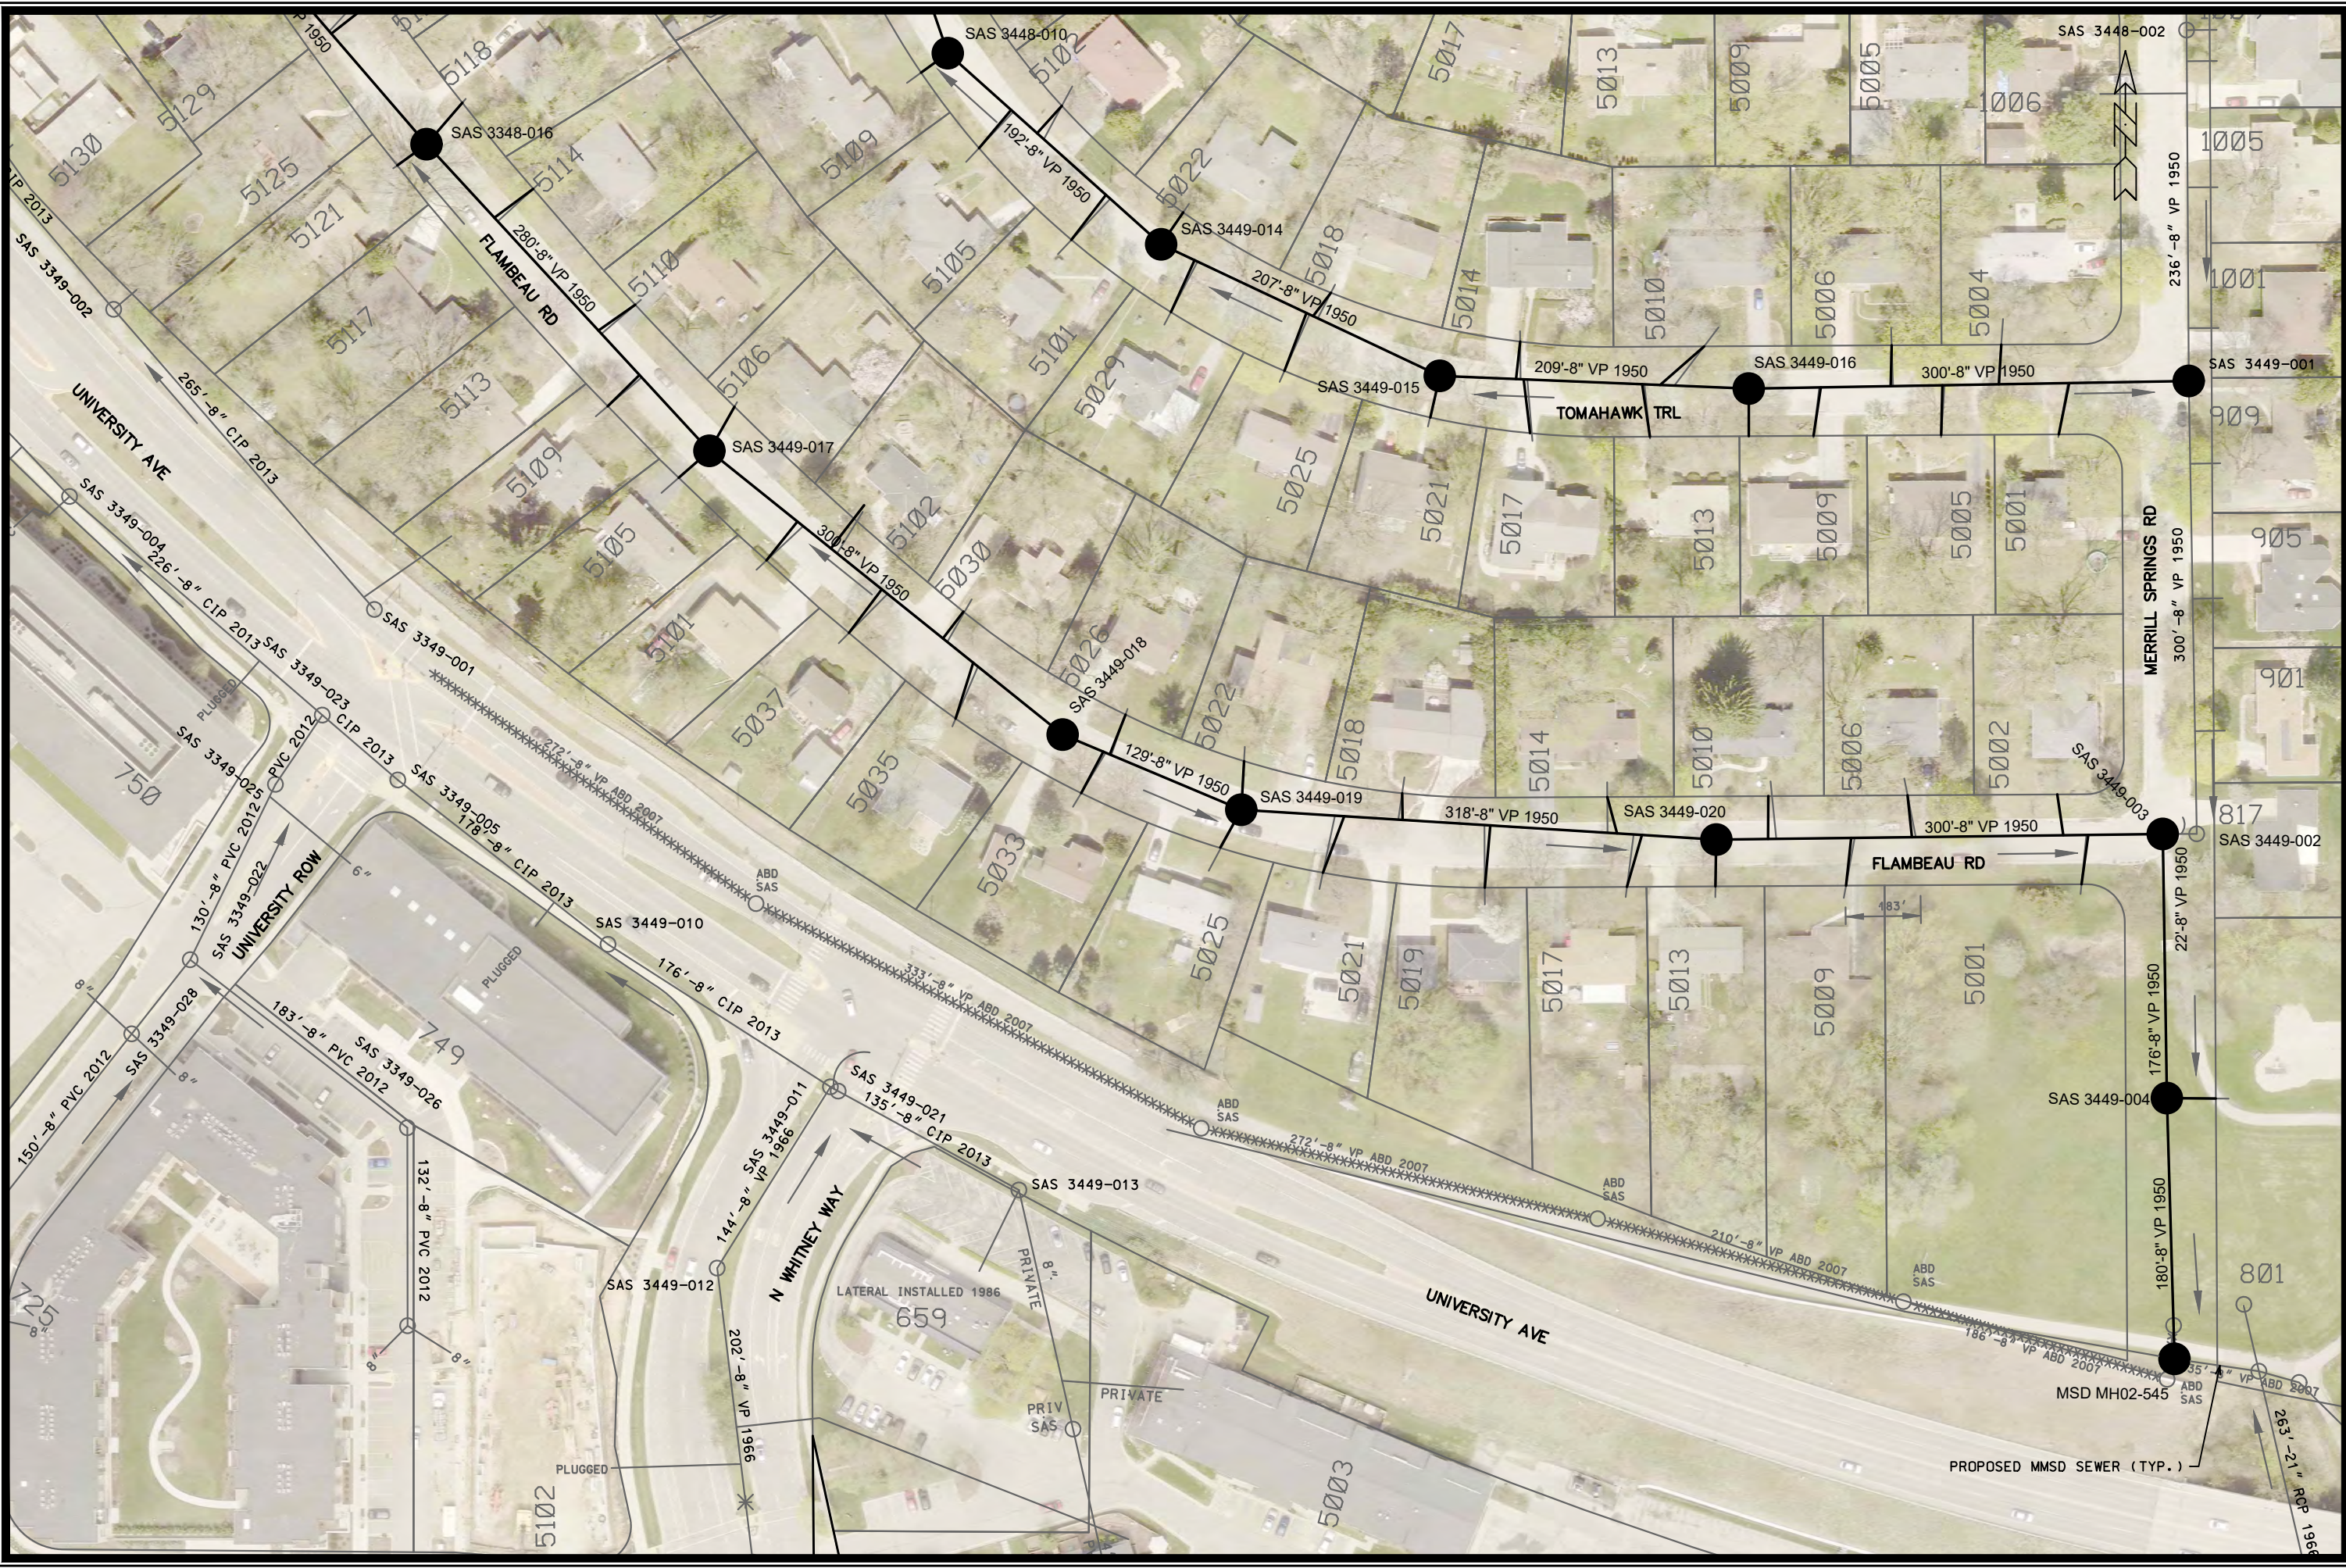

MARK	REVISION	DATE	BY
13871		06/24/2022 10:55 AM	

UTILITY PLAN
 13871
 MADISON, WI
 CONTRACT NO: 9107

CIPP UV LINING REHAB OF SANITARY SEWERS - 2022
 F:\Encommon\Trenchless\2022\MH2\MH\CAD\13871 Plans.dwg

13871
 P-17





MARK	REVISION	DATE	BY
13871	DESIGNED BY: LAW	6/23/2022 5:18 PM	Scale: 1"=100'
			P-18

13871
 MADISON, WI
 CONTRACT NO: 9107

UTILITY PLAN
 CIPP UV LINING REHAB OF SANITARY SEWERS - 2022
 F:\Encommon\Trenchless\2022 MH2\MH\CAD\13871 Plans.dwg



13871
 P-18



MARK	REVISION	DATE	BY
13871	DESIGNED BY: LAW	DATE: 6/23/2022 5:20 PM	SCALE: 1"=100'
			P-19

13871
 MADISON, WI
 CONTRACT NO: 9107

UTILITY PLAN
 CIPP UV LINING REHAB OF SANITARY SEWERS - 2022
 F:\Encommon\Trenchless\2022 MH2\MH\CAD\13871 Plans.dwg


 13871
 P-19