


# PRELIMINARY NOT FOR CONSTRUCTION

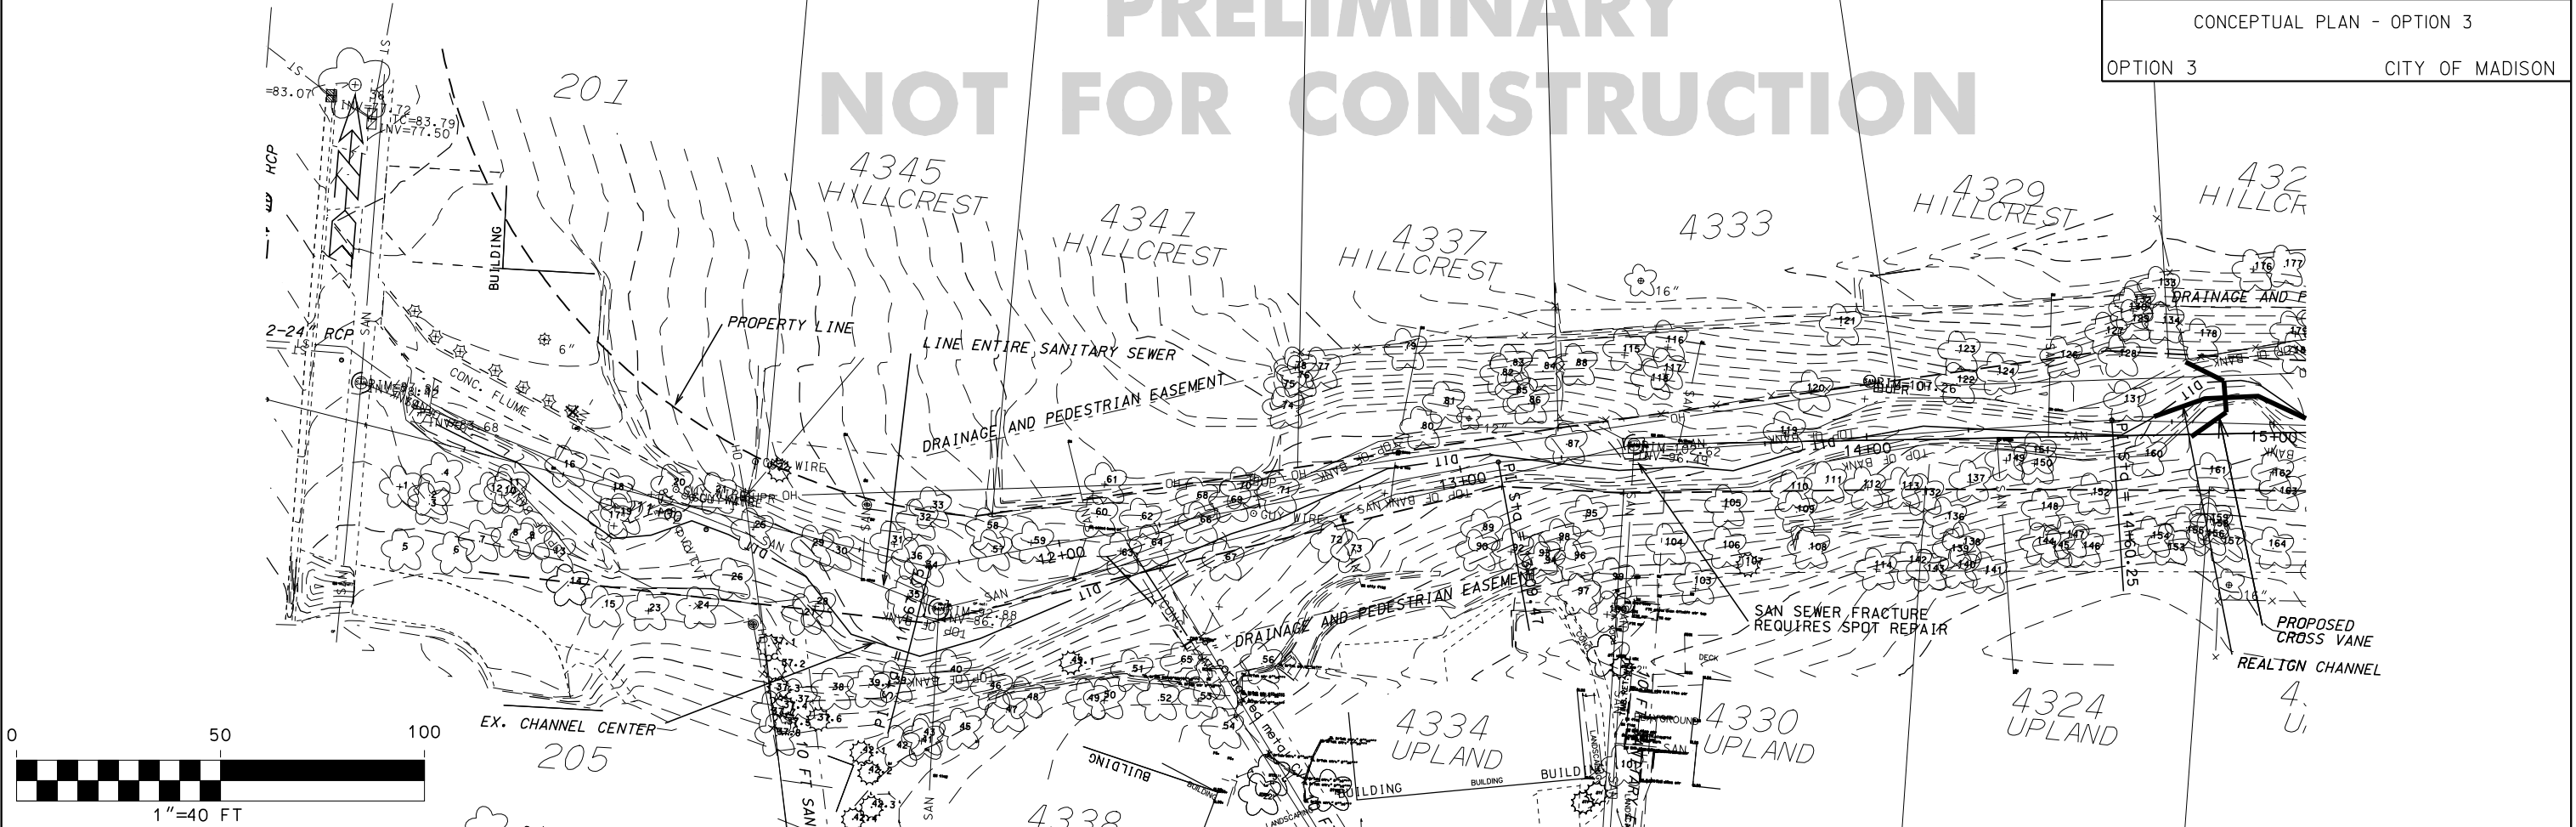

## OPTION 3

- REHABILITATE (LINE) SANITARY SEWER
- LEAVE CHANNEL AS-IS, POSSIBLE TRIAL OF CROSS VANES
- LITTLE IF ANY WORK ON LATERALS

## TYPICAL SECTION

