
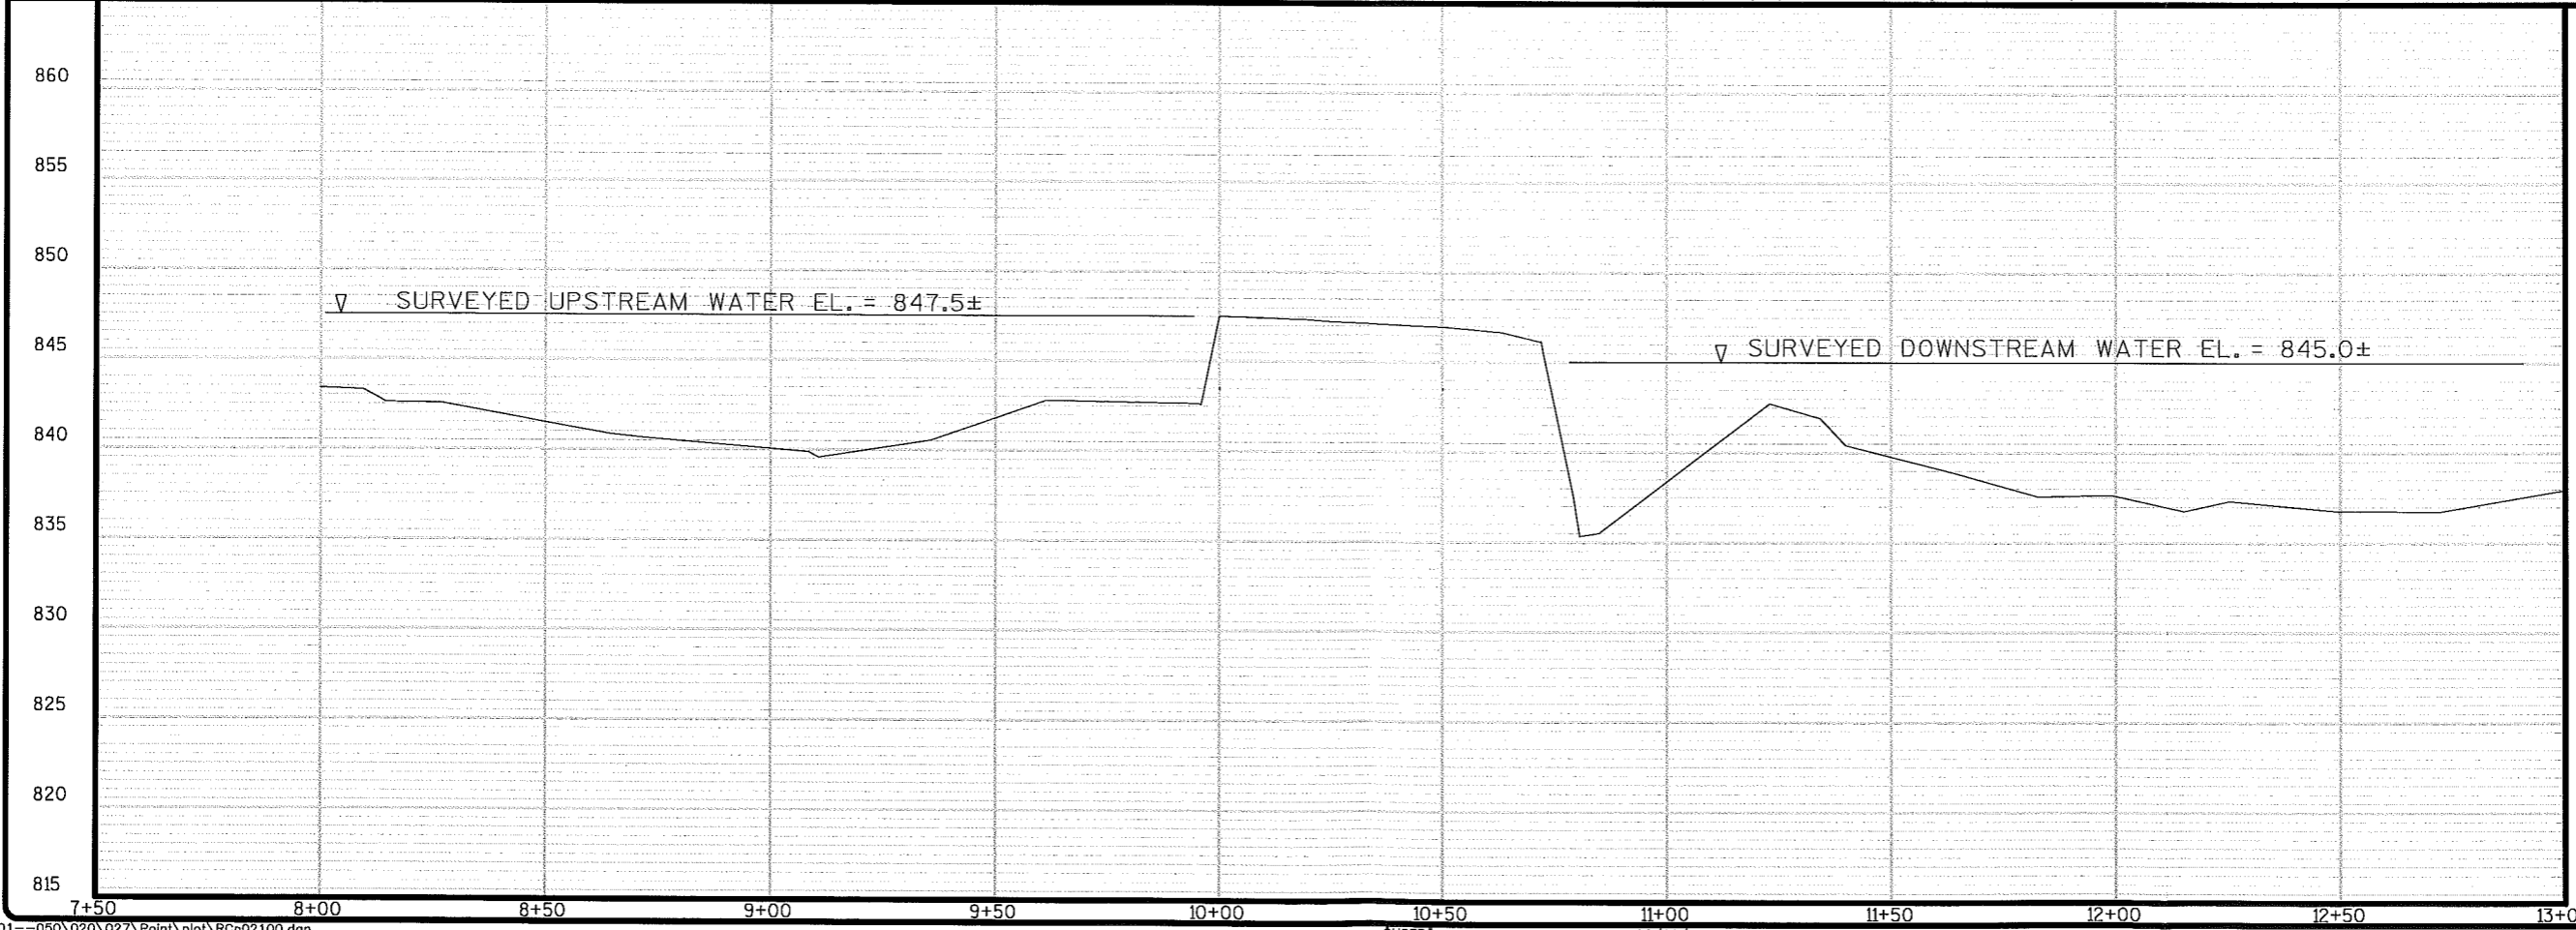


APPENDIX E
STRAND SURVEY DATA

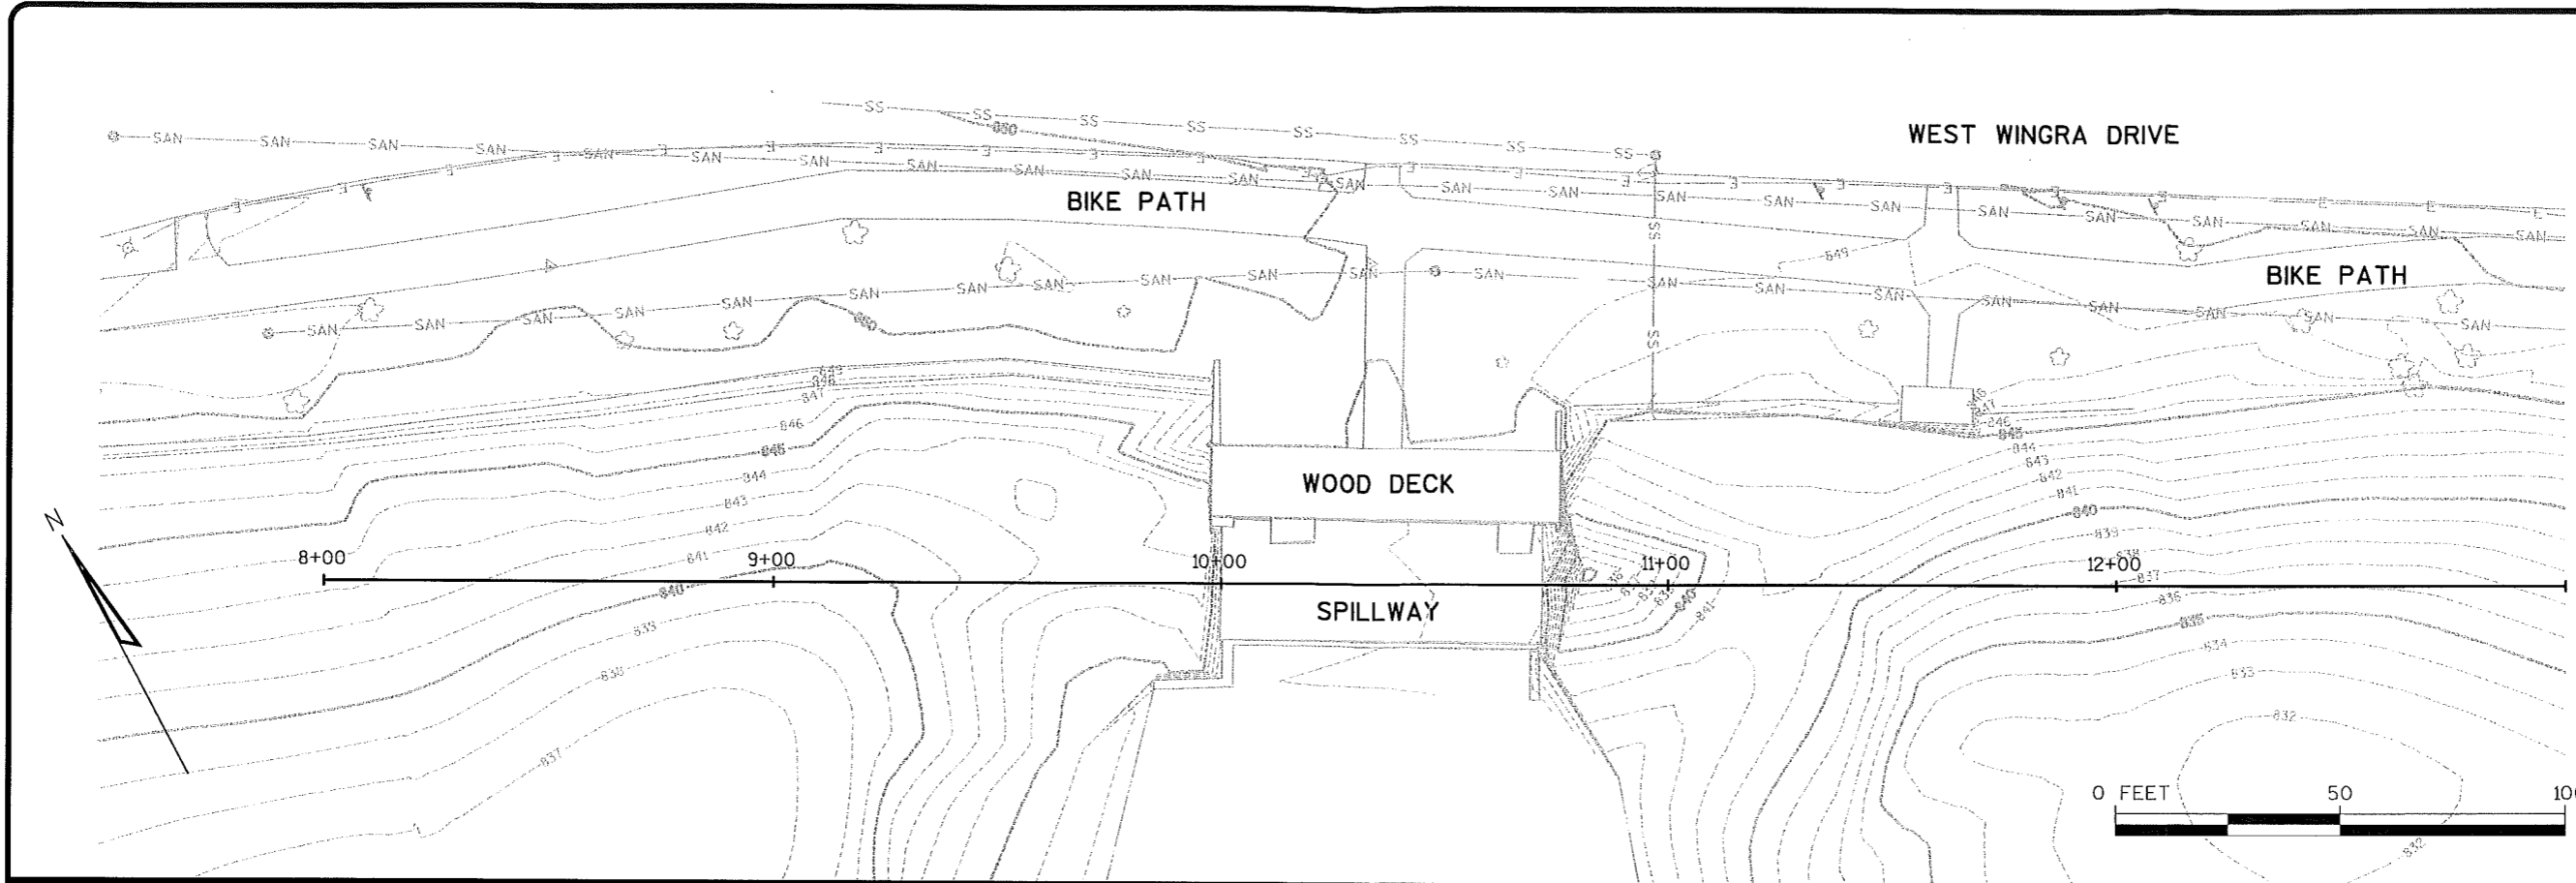

NO.	REVISIONS	DATE:

DATE: SEPT 2005
DES BY: CHK BY:
RECORD DRAWING
BY: DATE:
CONTRACTOR:

LAKE WINGRA DAM EXISTING PLAN AND PROFILE

LAKE WINGRA DAM INVESTIGATION AND ANALYSIS
CITY OF MADISON
DANE COUNTY, WISCONSIN



SHEET
1
JOB NO. 1-020.027