



SIGN

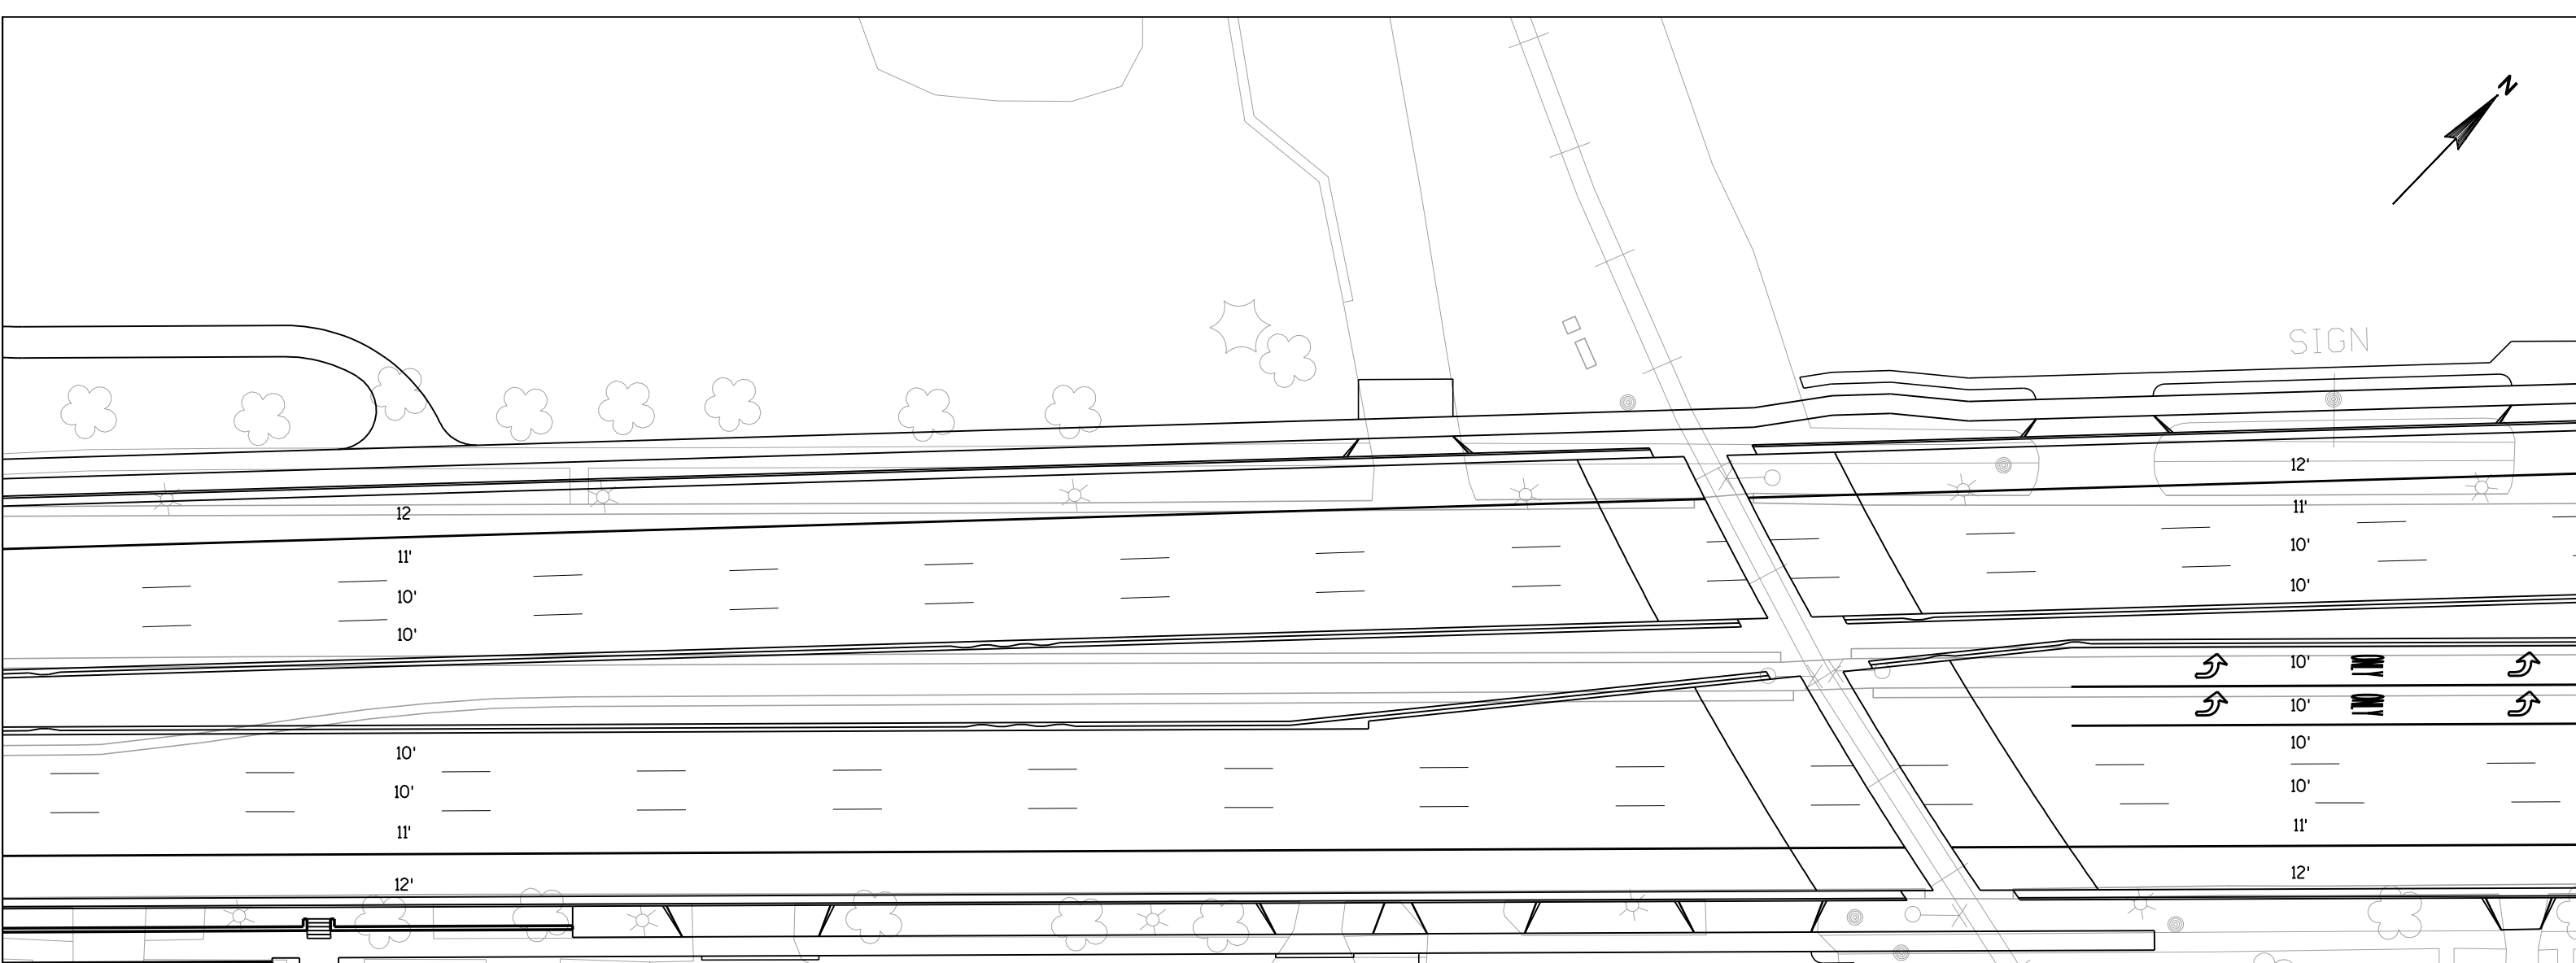

SIGN

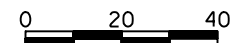

EAST WASHINGTON AVE.

KL Engineering
Transportation Municipal Environmental Survey/GIS

HNTB